




113+50

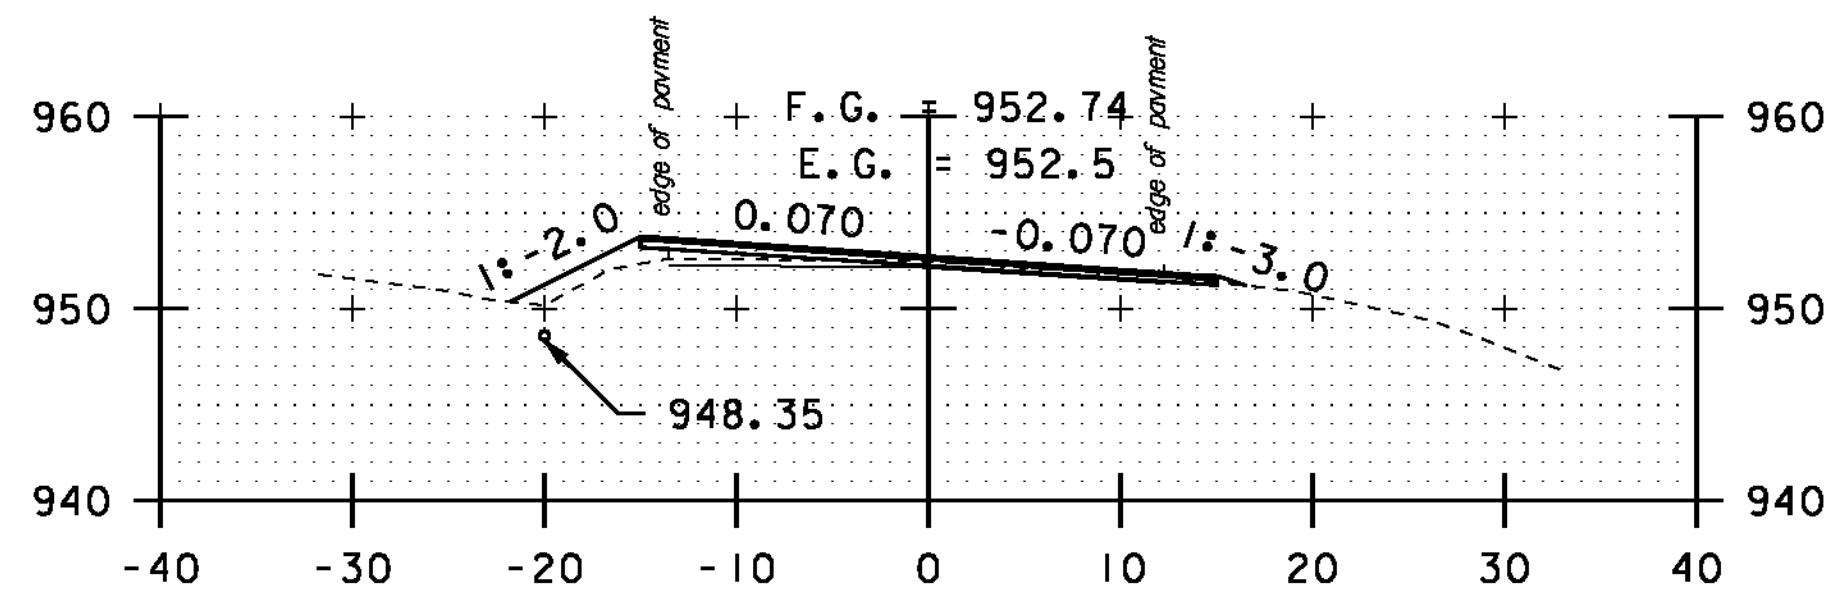


115+50

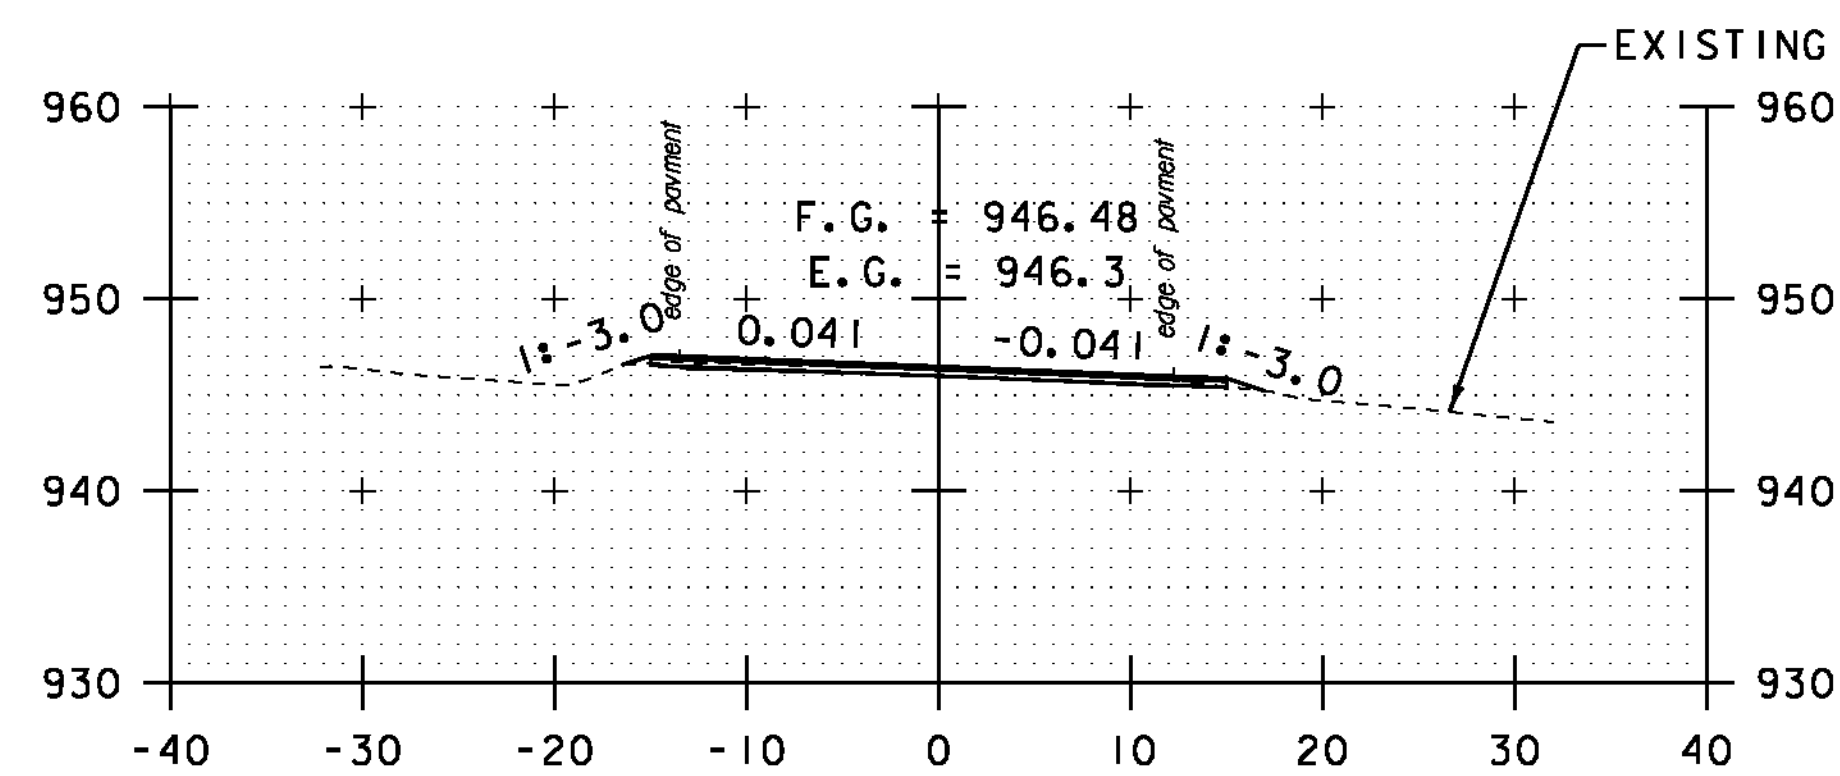


113+00

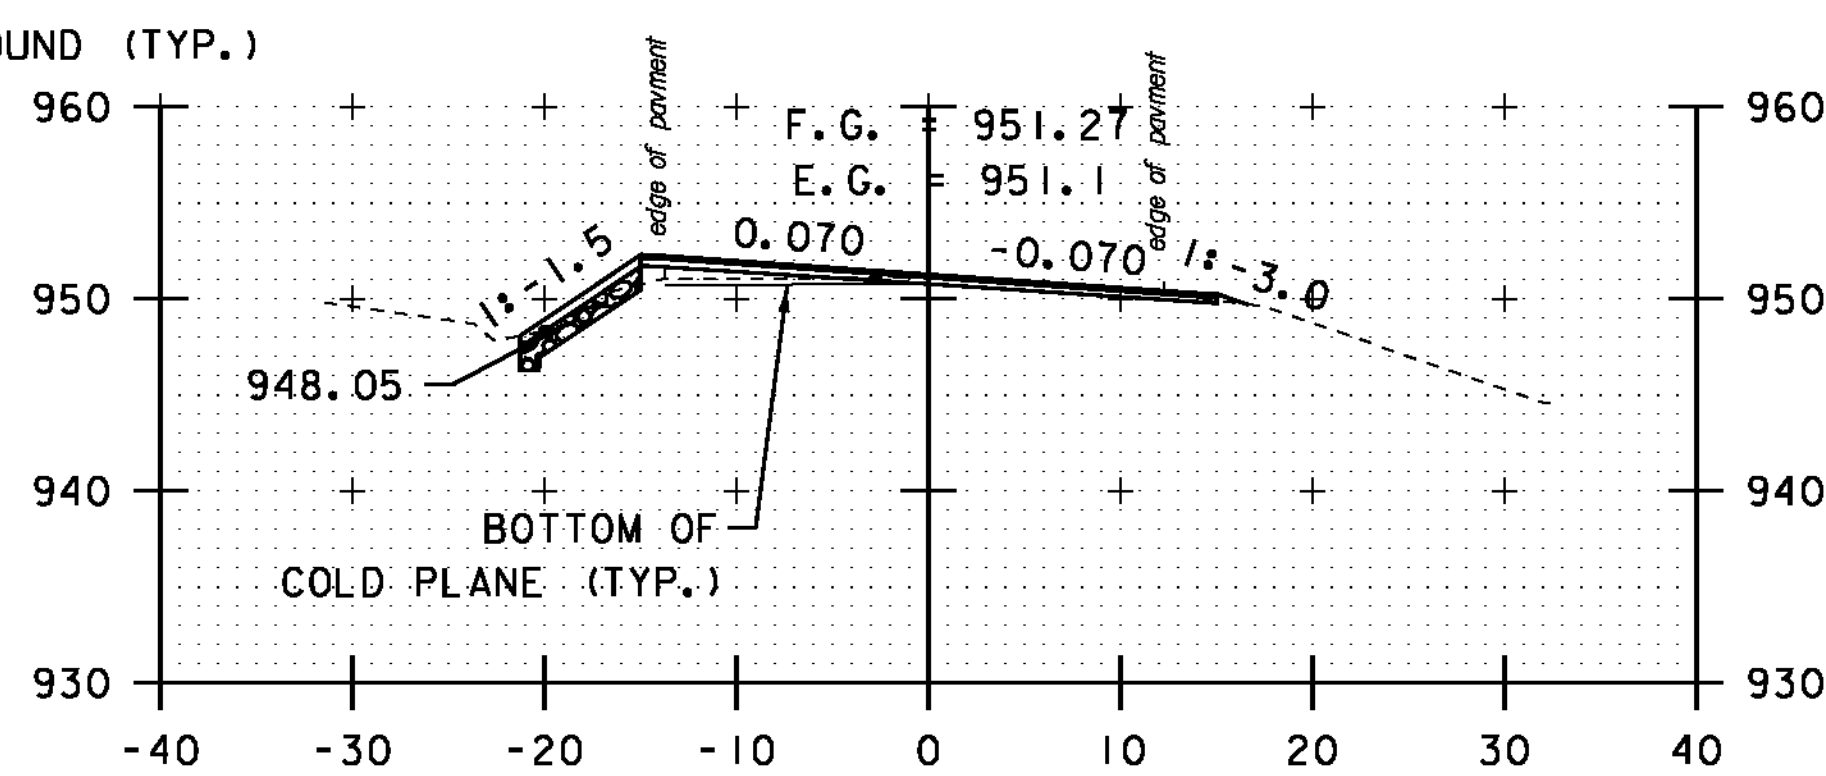


115+00

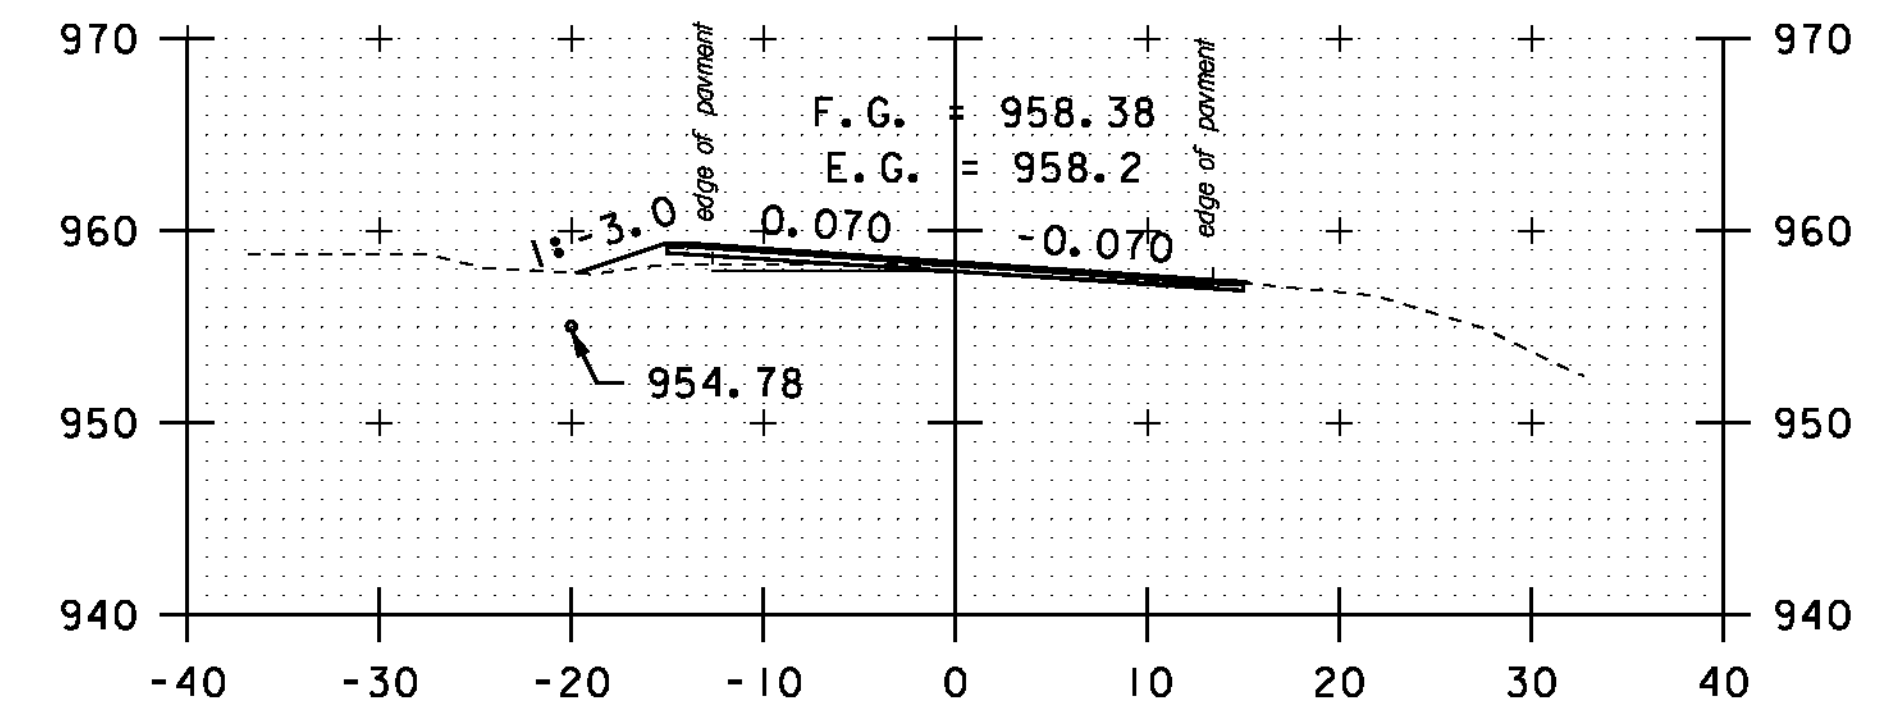


117+00

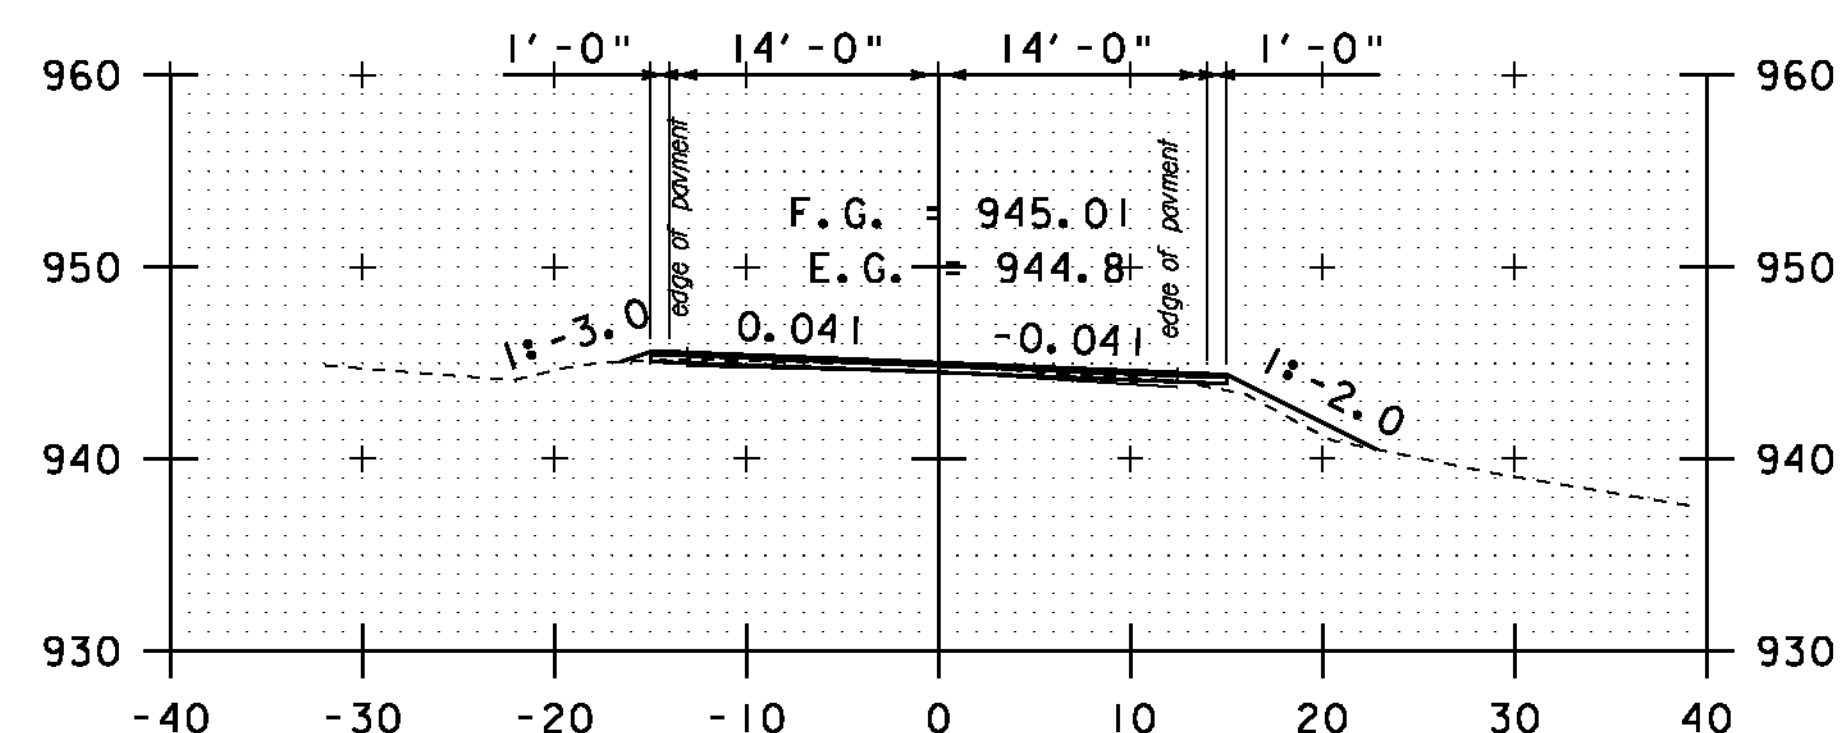


112+00

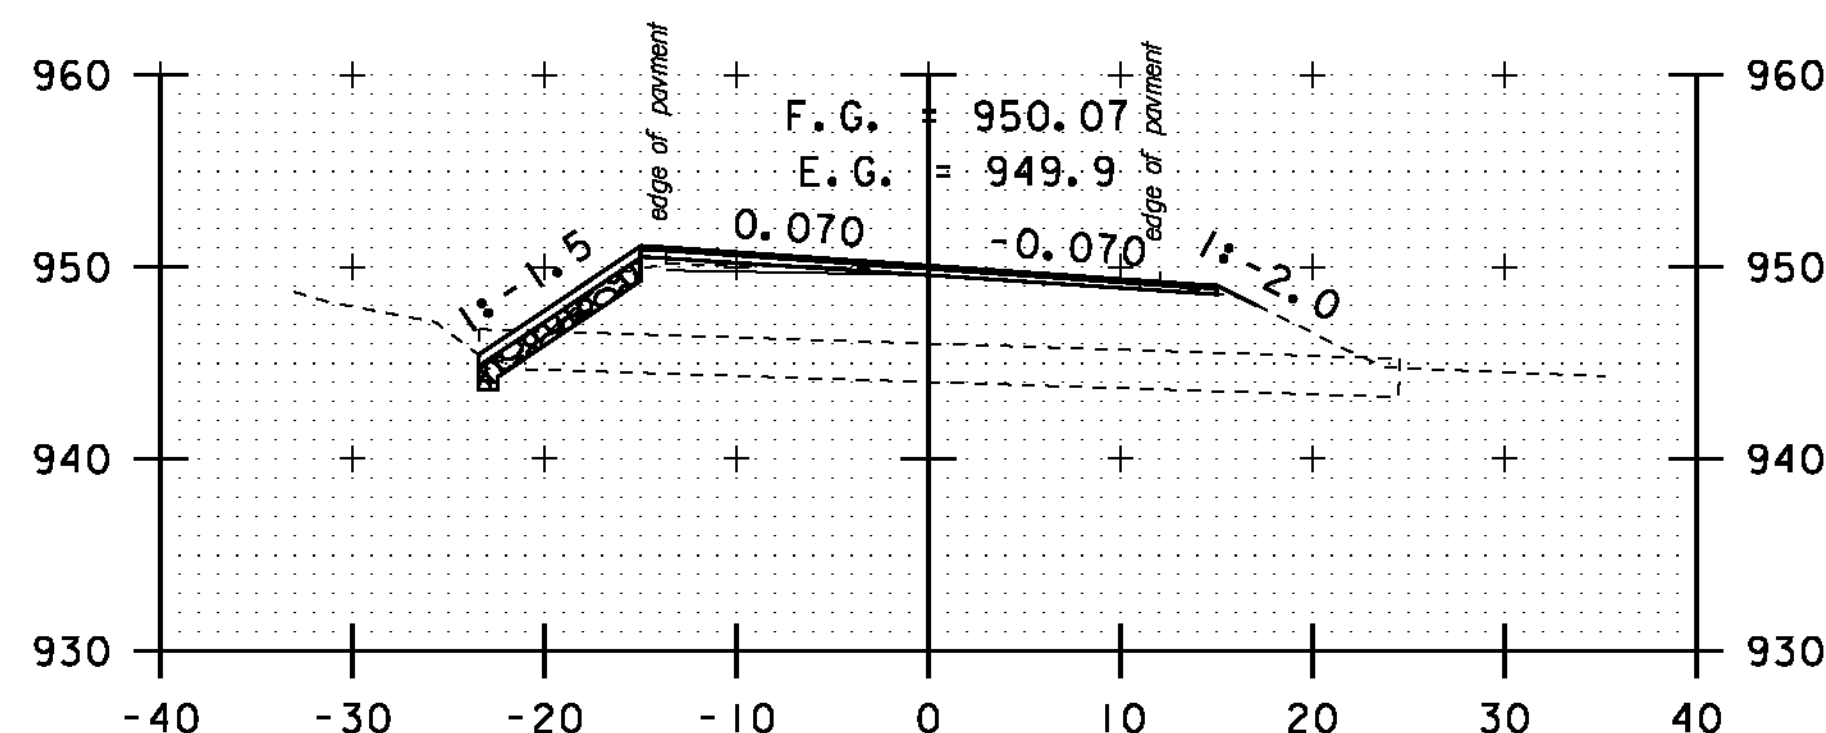


114+00

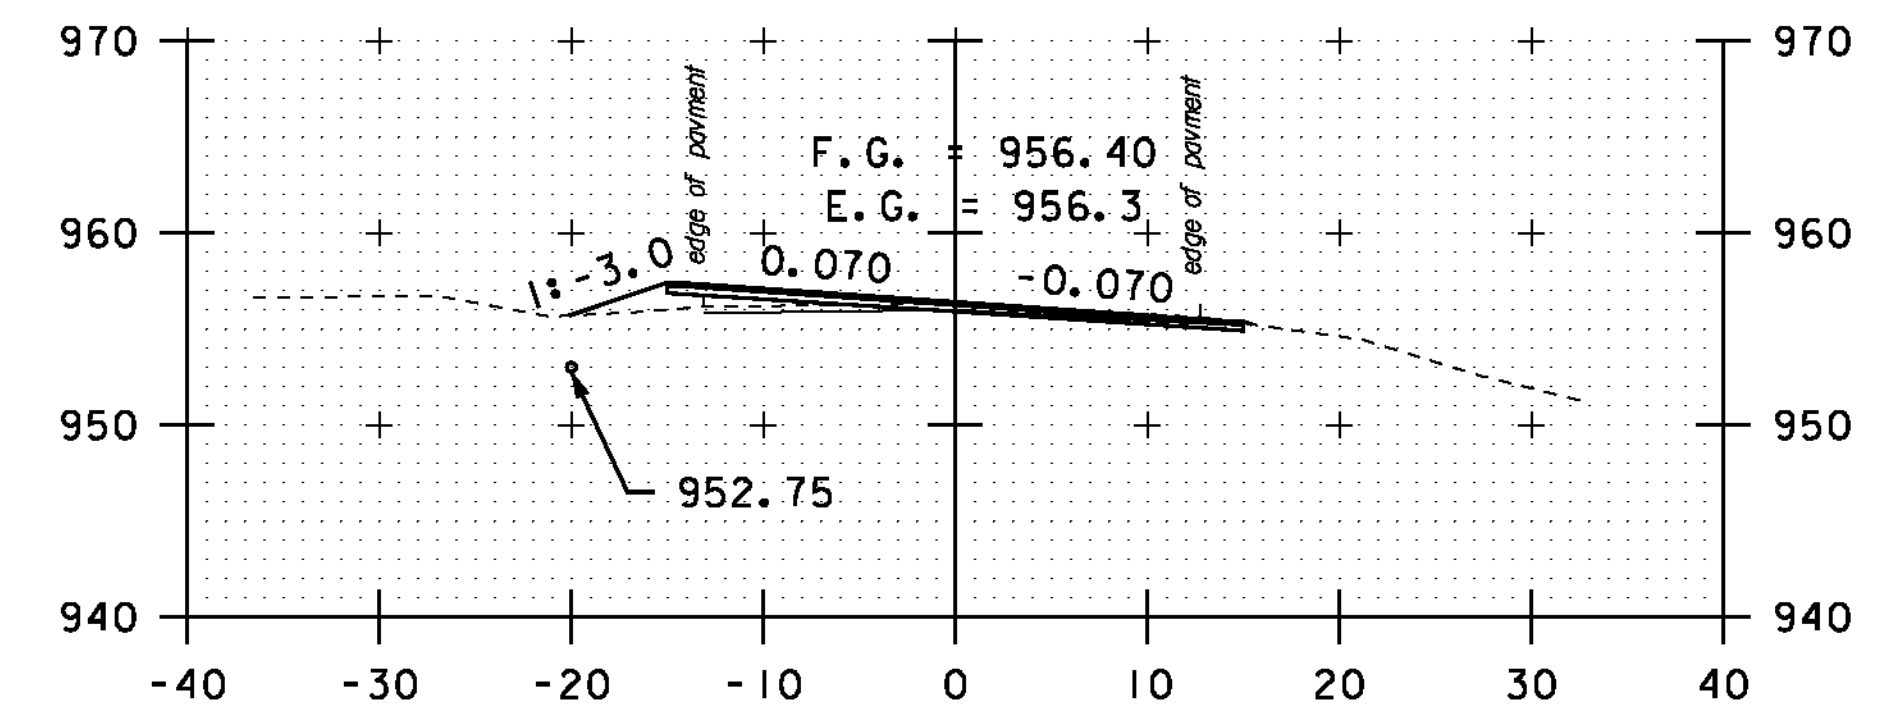


116+50

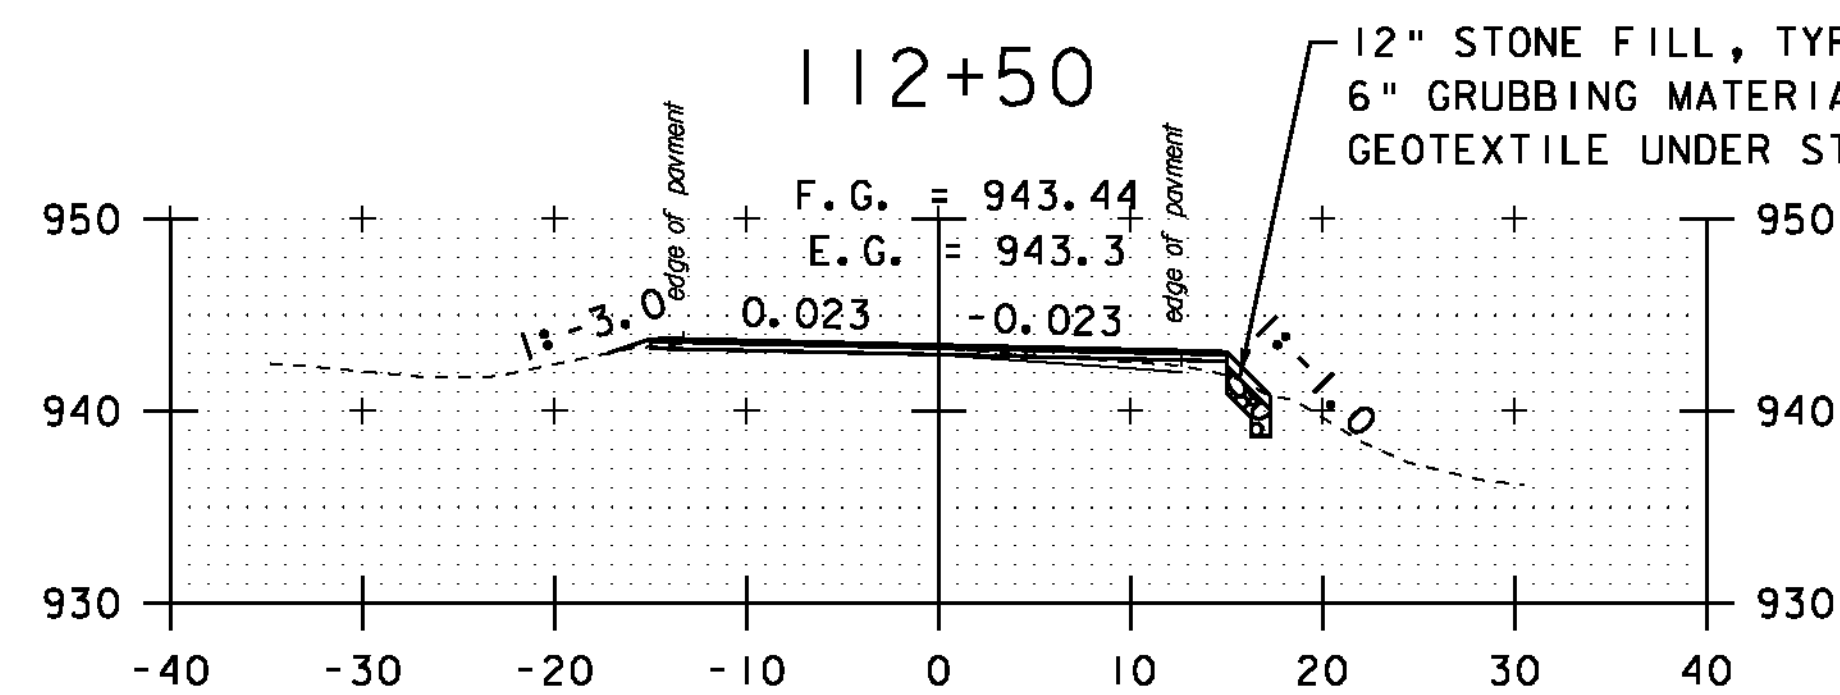

112+00

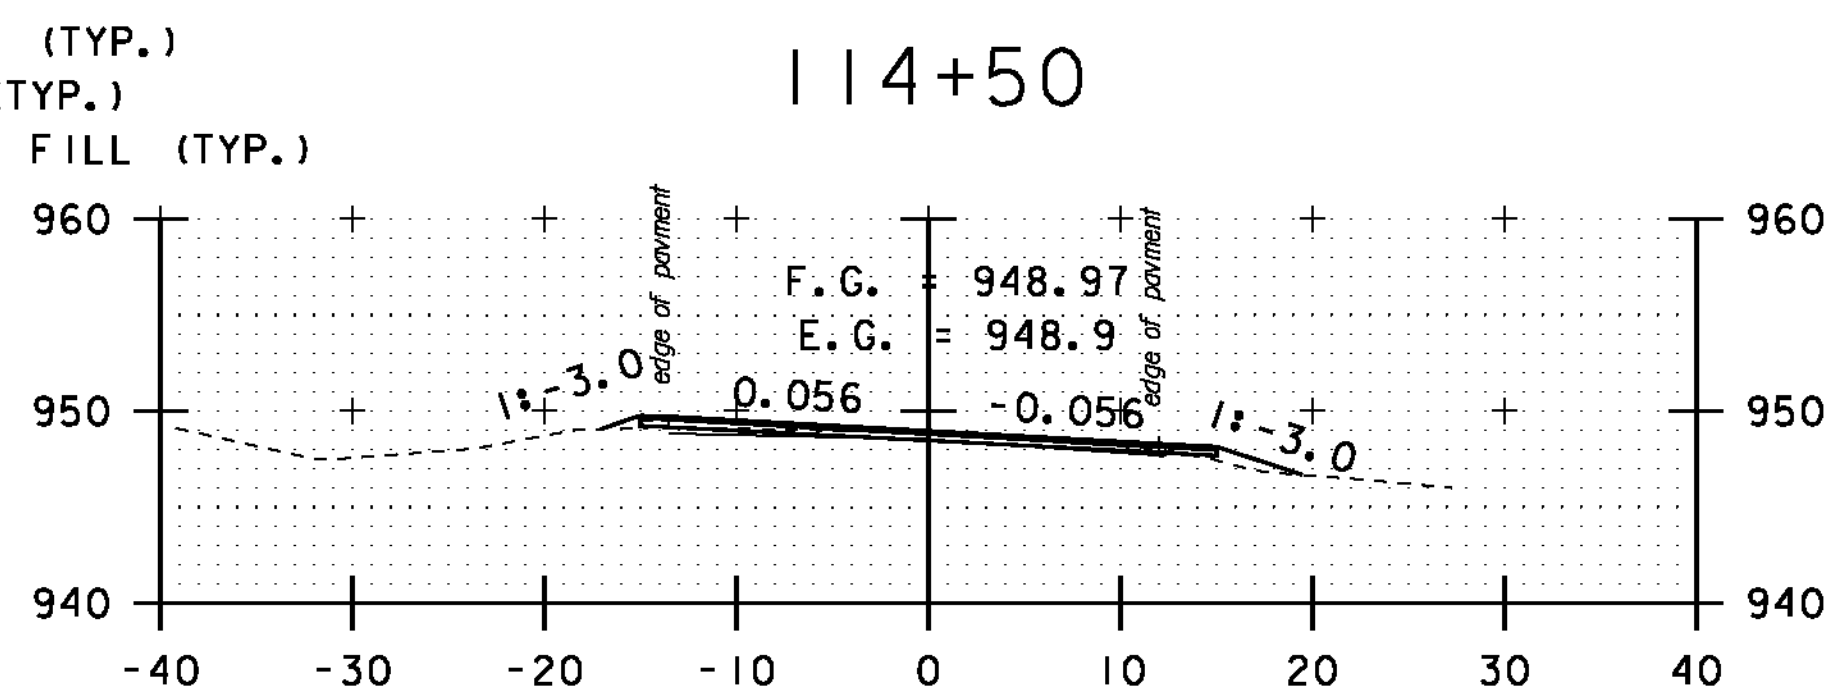


114+00

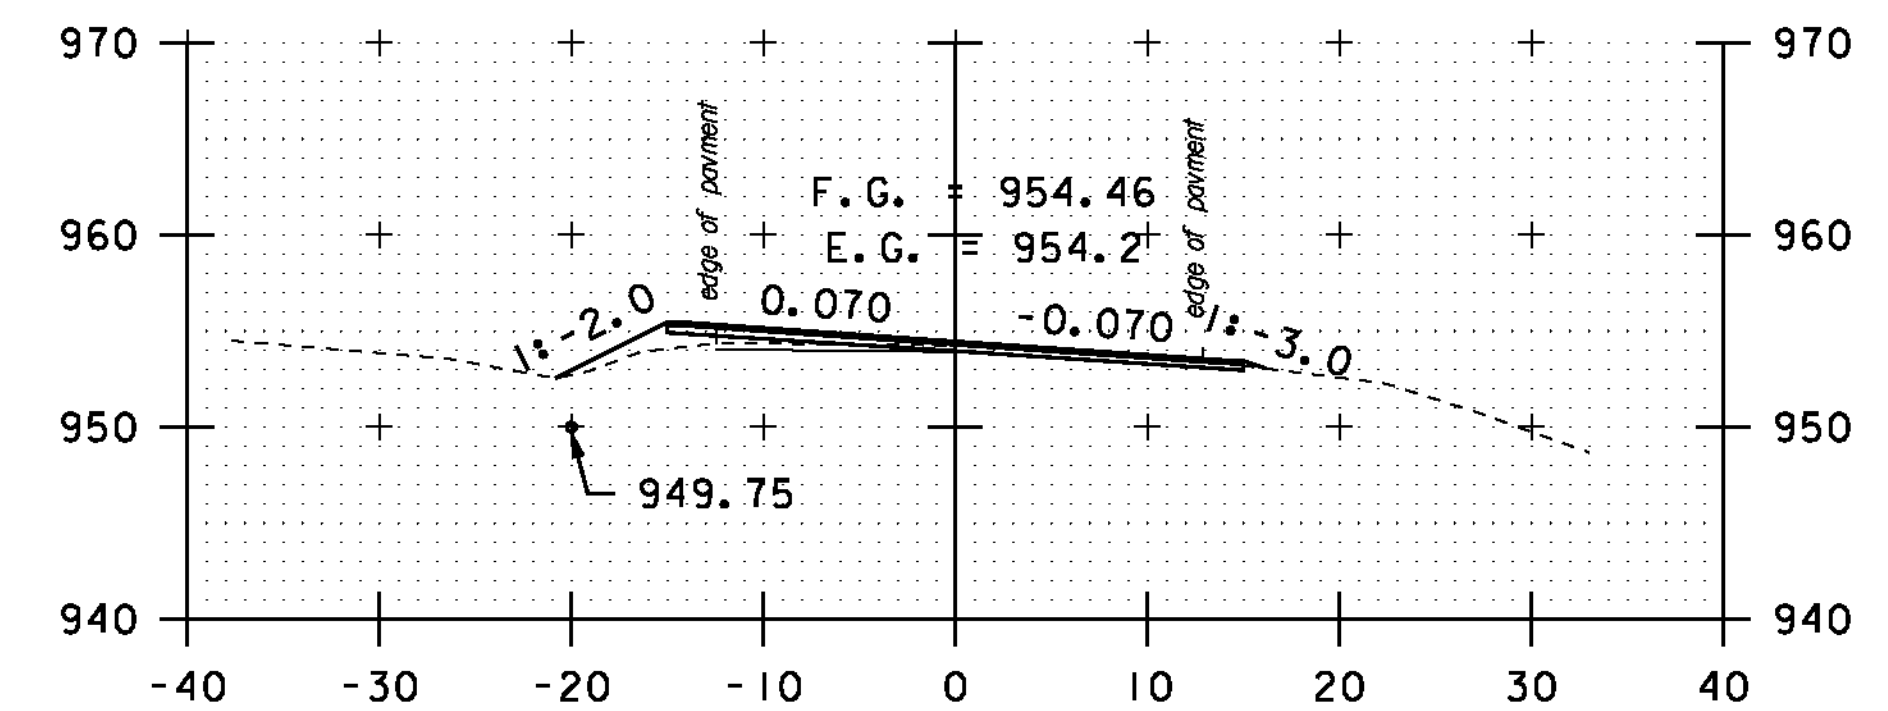

116+00

STA. 112+00 TO STA. 117+00

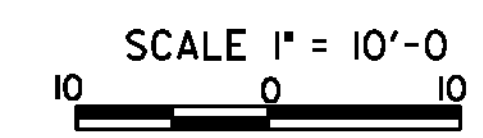

CROSS SECTION SHEET 22

PROJECT NAME: MONTGOMERY-WESTFIELD
 PROJECT NUMBER: STP 2906(I)
 FILE NAME: p10ci90.dgn
 PROJECT LEADER: CDL
 DESIGNED BY: SJL
 PLOT FILE: p10ci90.i36.i
 PLOT DATE: 9/5/12
 DRAWN BY: SJL
 CHECKED BY: CDL
 SHEET 136 OF 178