




129+00

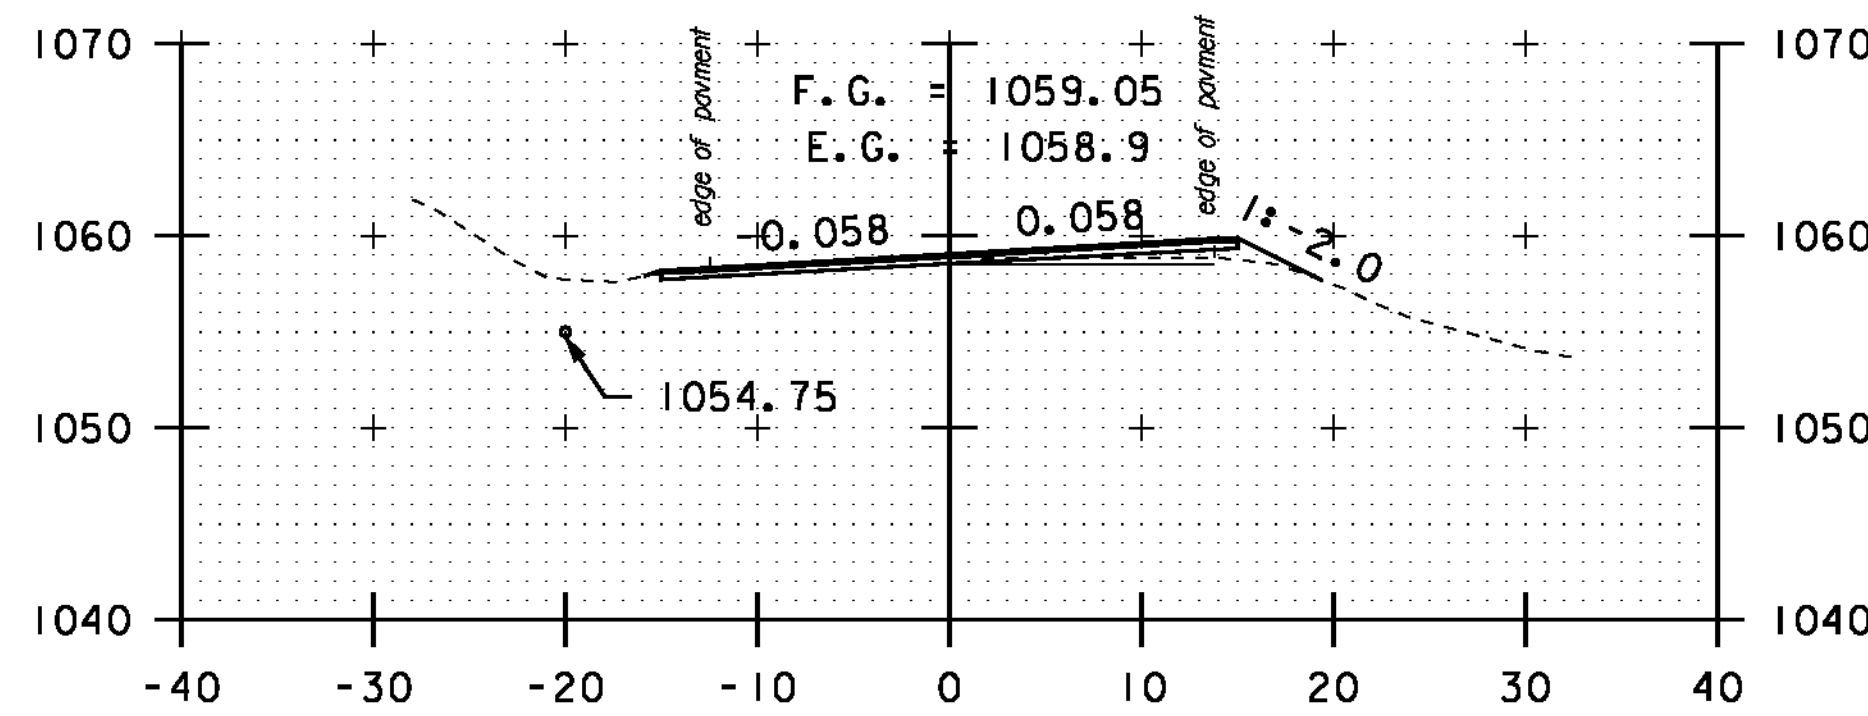


130+50

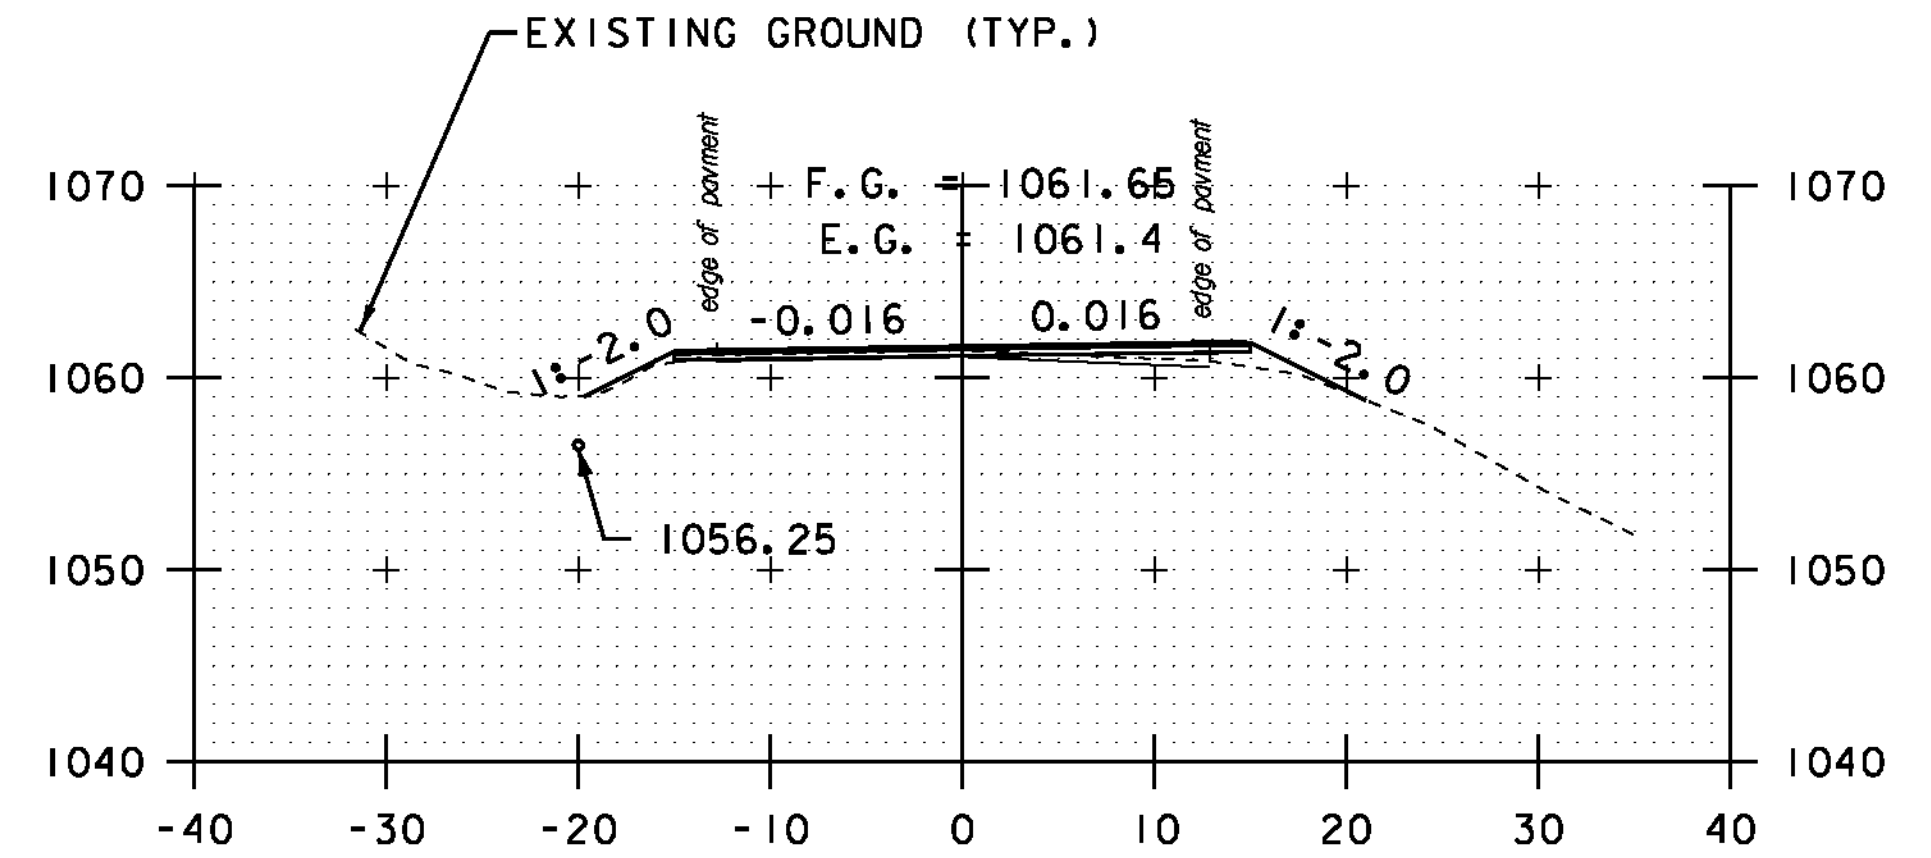


132+00

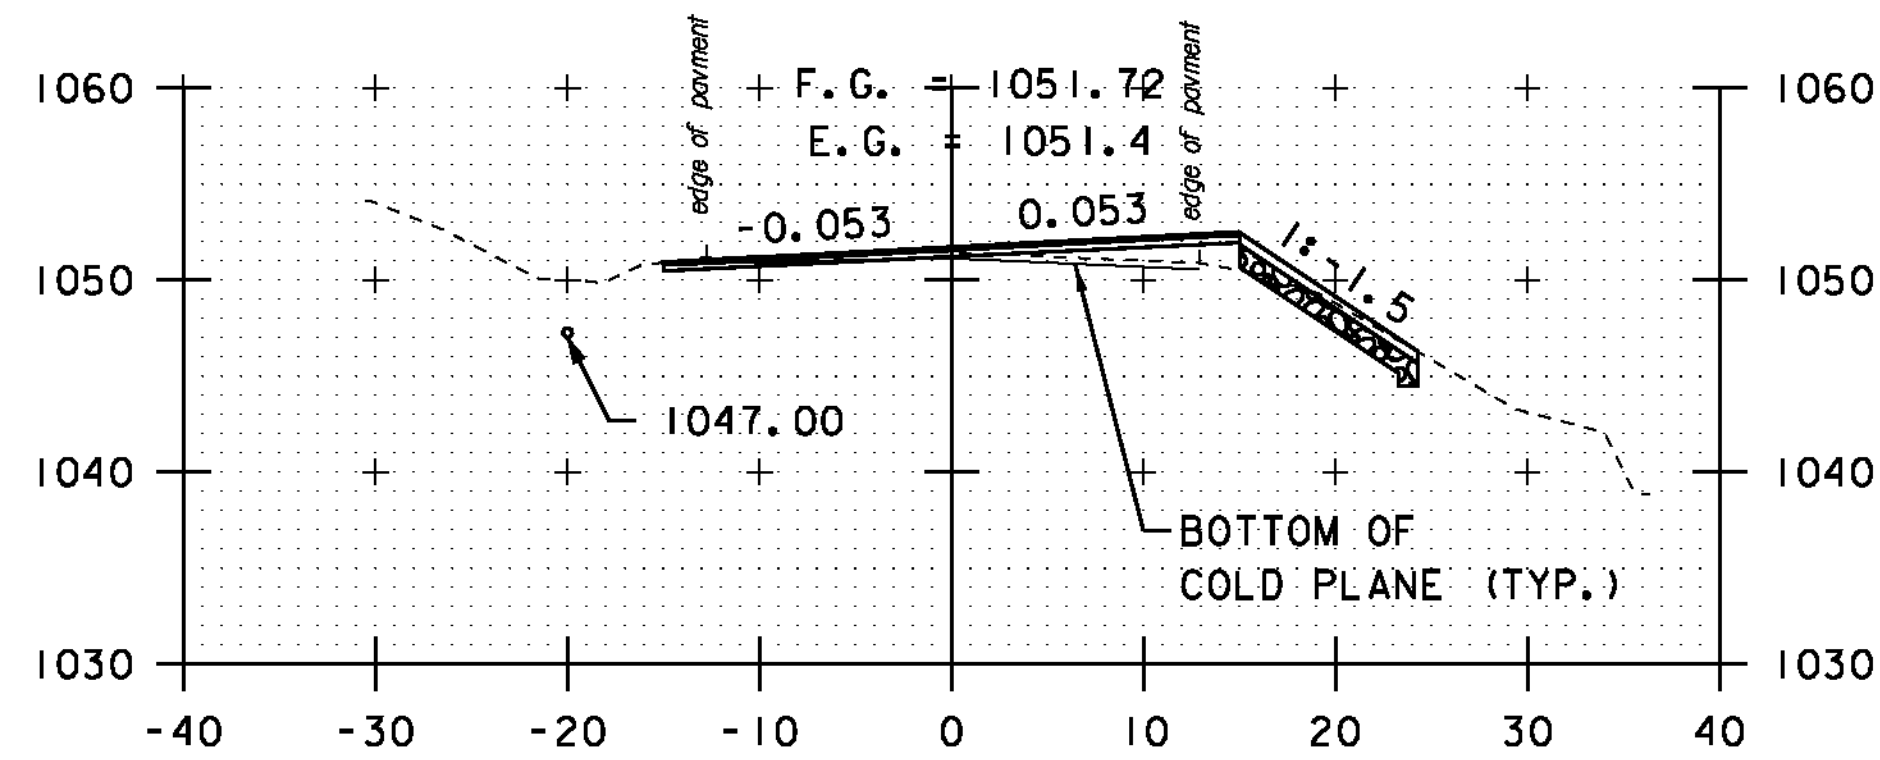


128+50

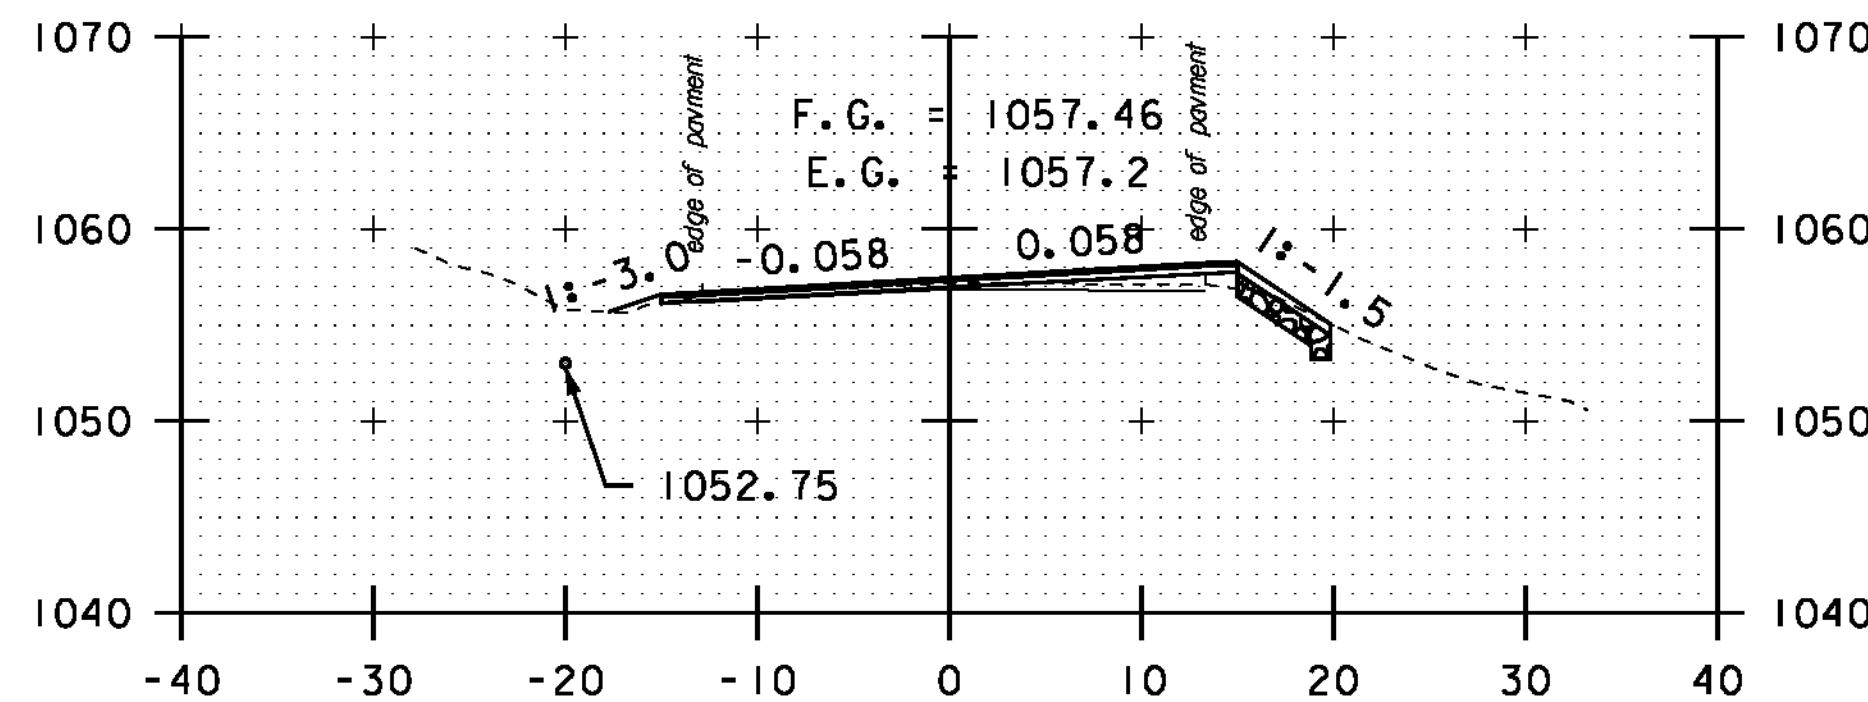


130+00

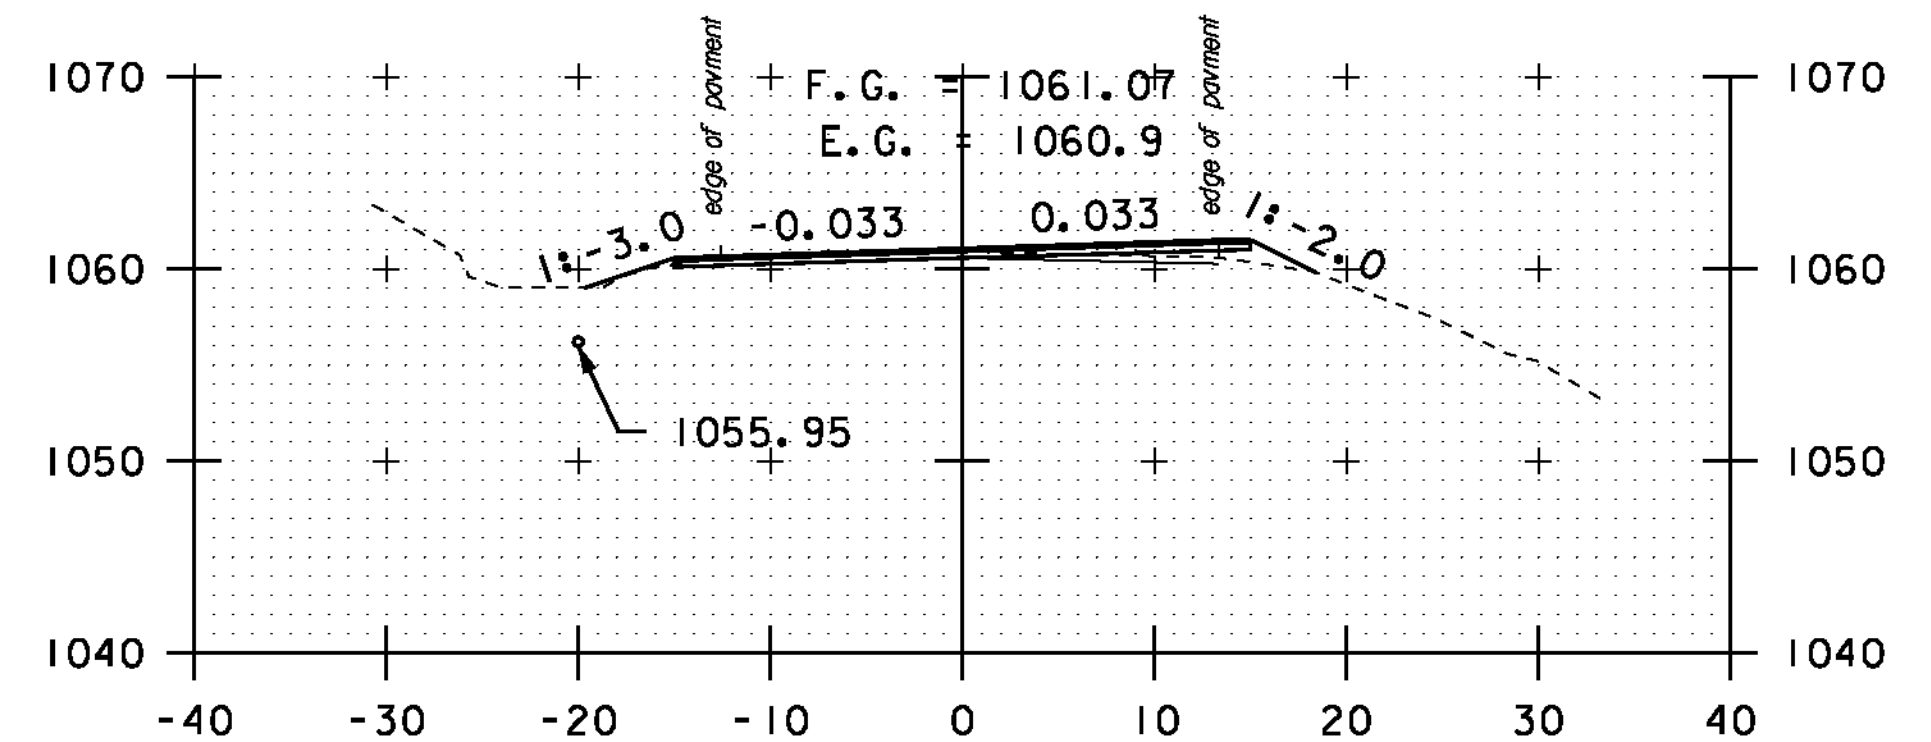


131+50

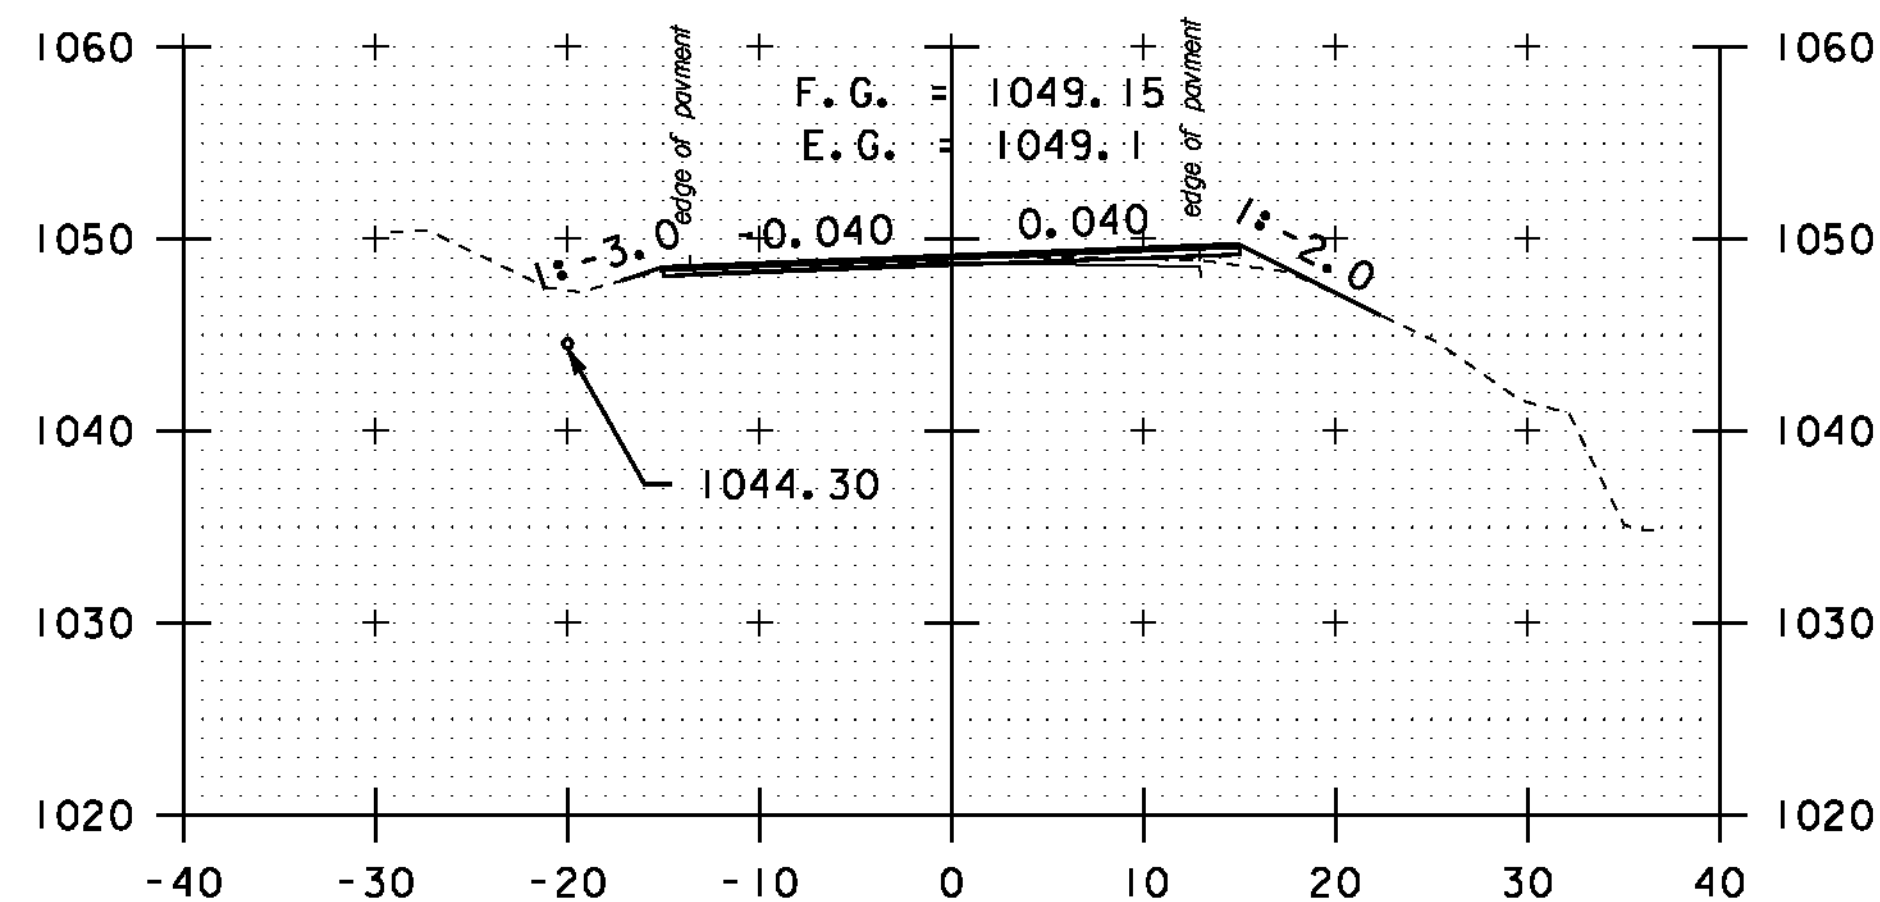

128+00

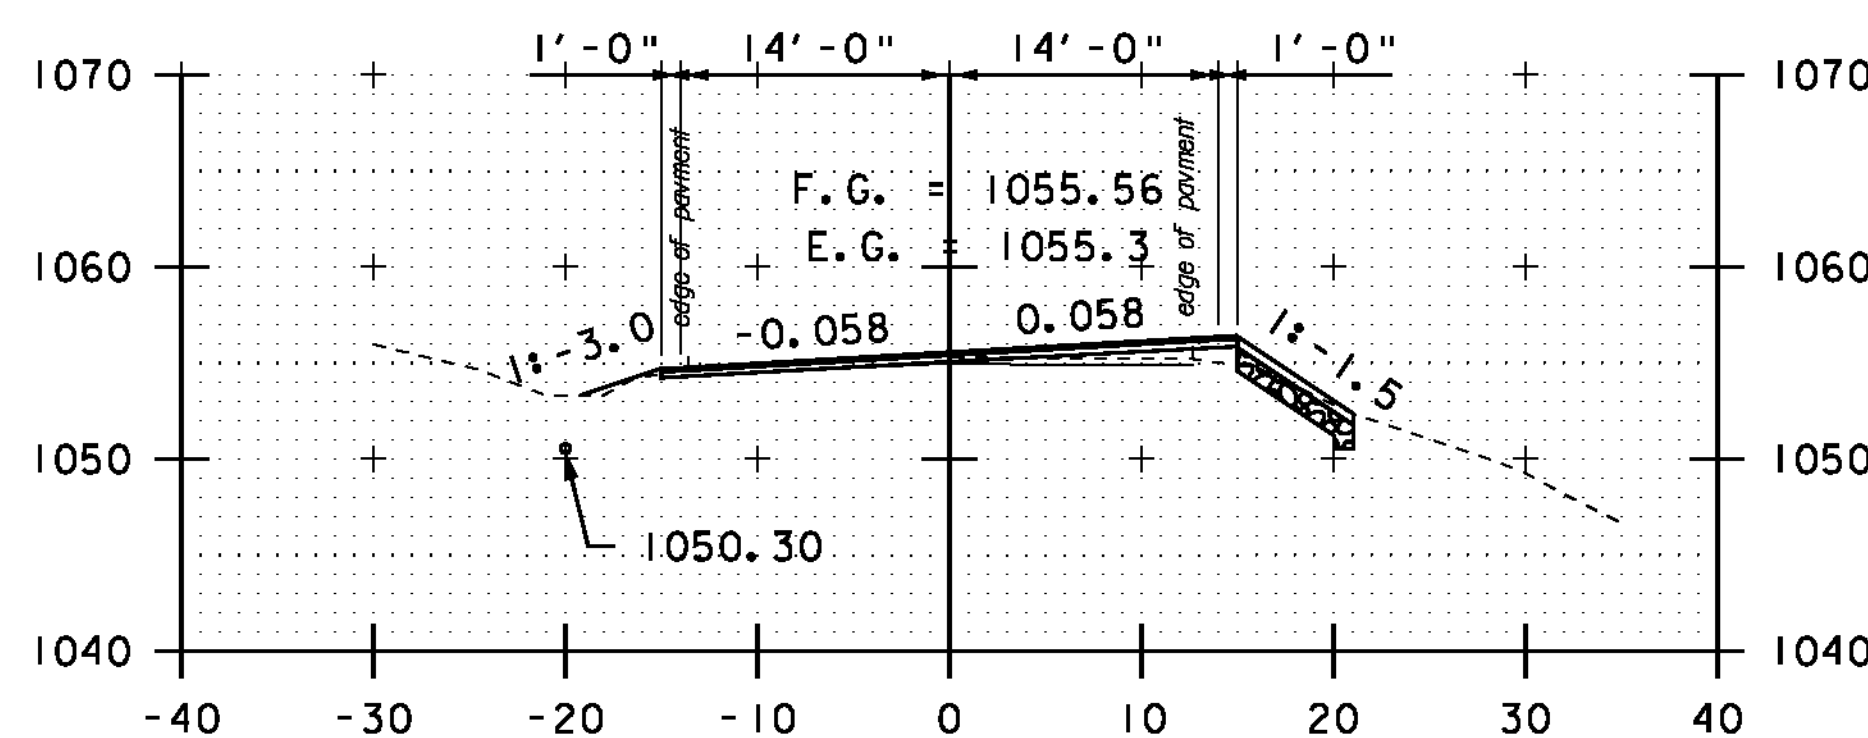

129+50

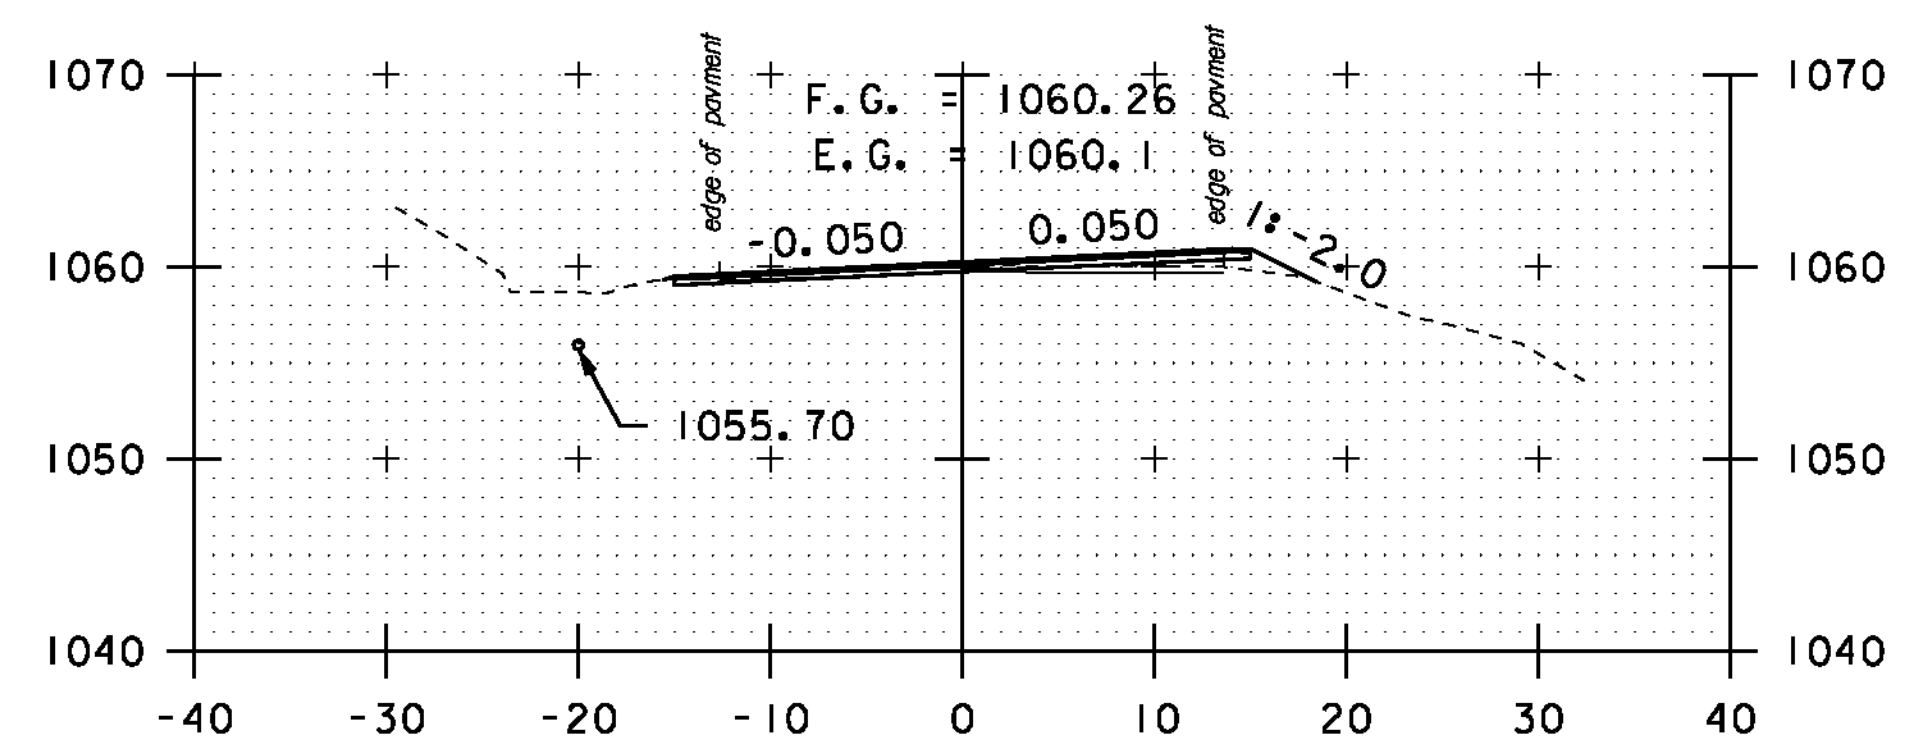

131+00

STA. 128+00 TO STA. 132+00



CROSS SECTION SHEET 25

PROJECT NAME: MONTGOMERY-WESTFIELD
 PROJECT NUMBER: STP 2906(I)
 FILE NAME: p10CI90.dgn
 PROJECT LEADER: CDL
 DESIGNED BY: SJL
 PLOT FILE: p10CI90.I39.I

PLOT DATE: 9/5/12
 DRAWN BY: SJL
 CHECKED BY: CDL
 SHEET 139 OF 178