




152+00

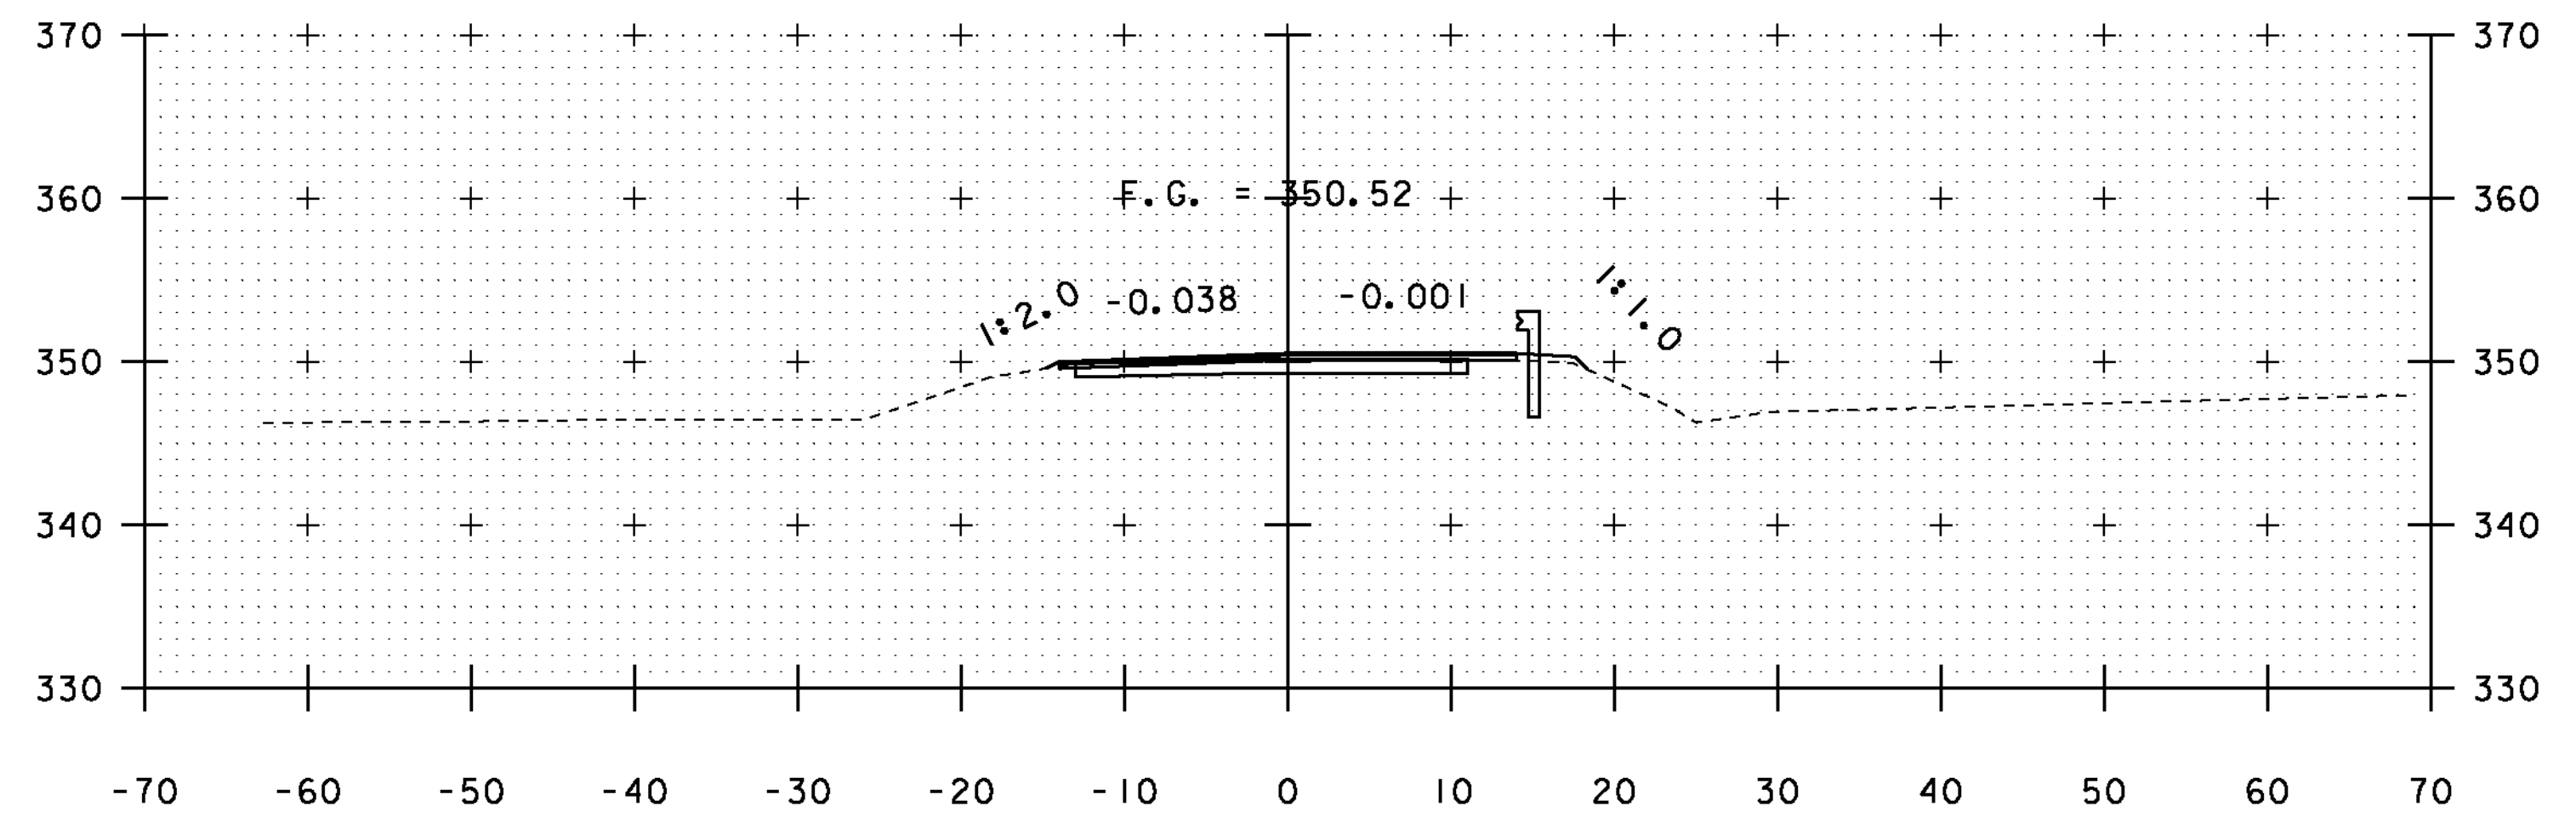


153+50

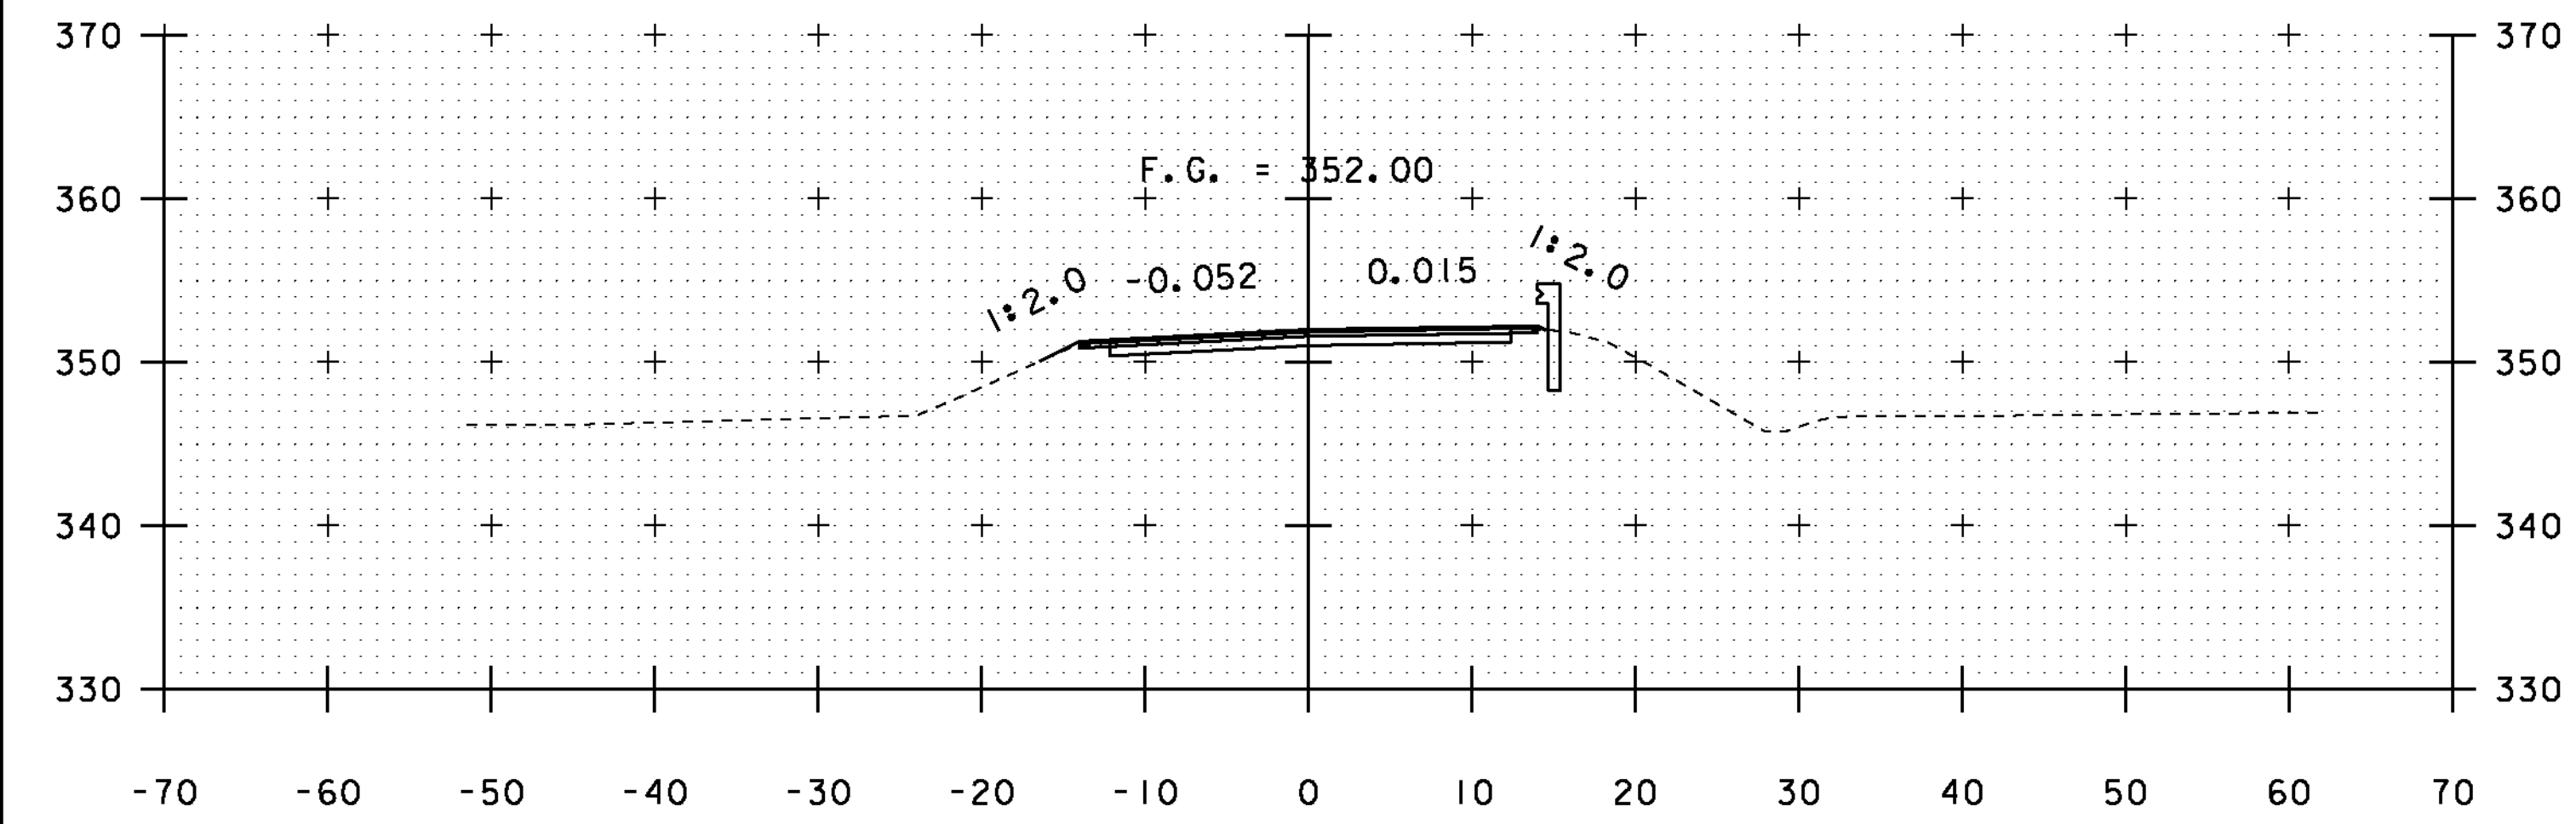


151+50

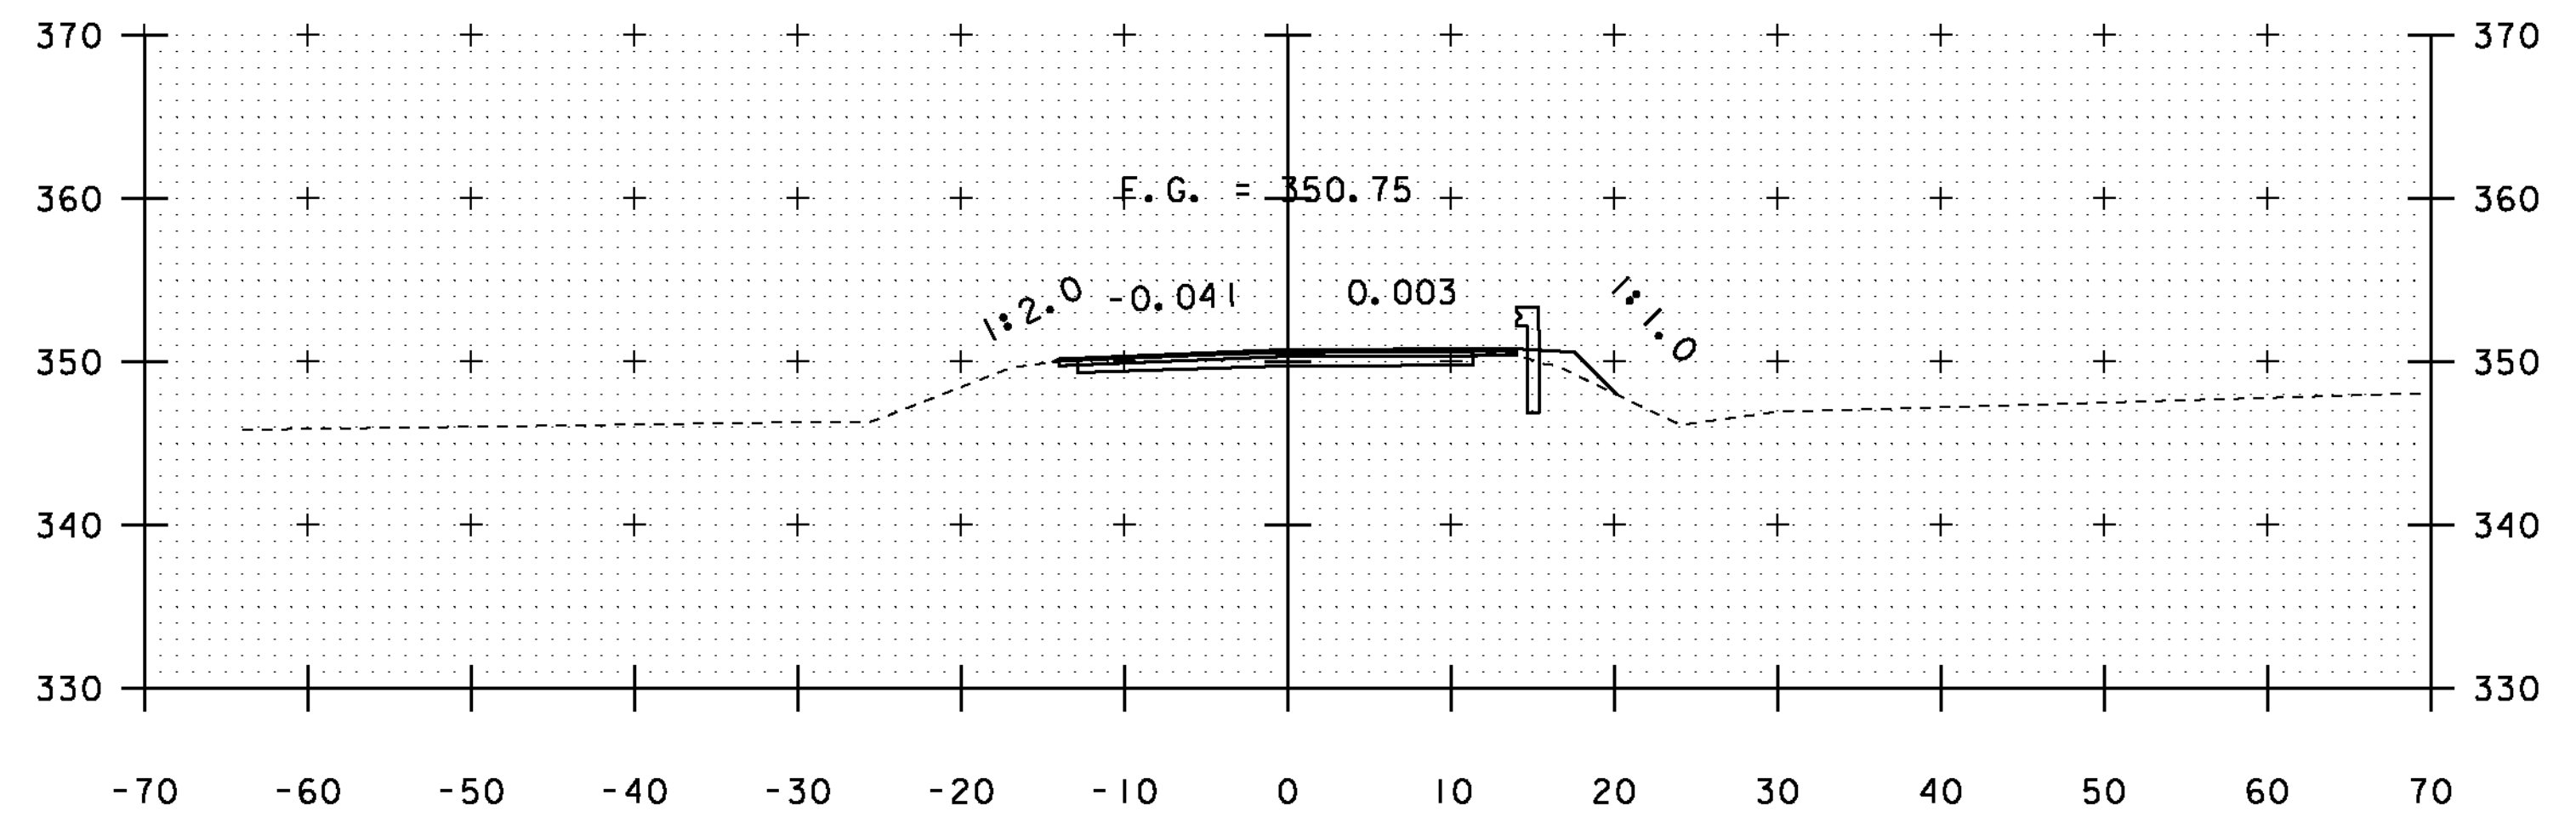

153+00

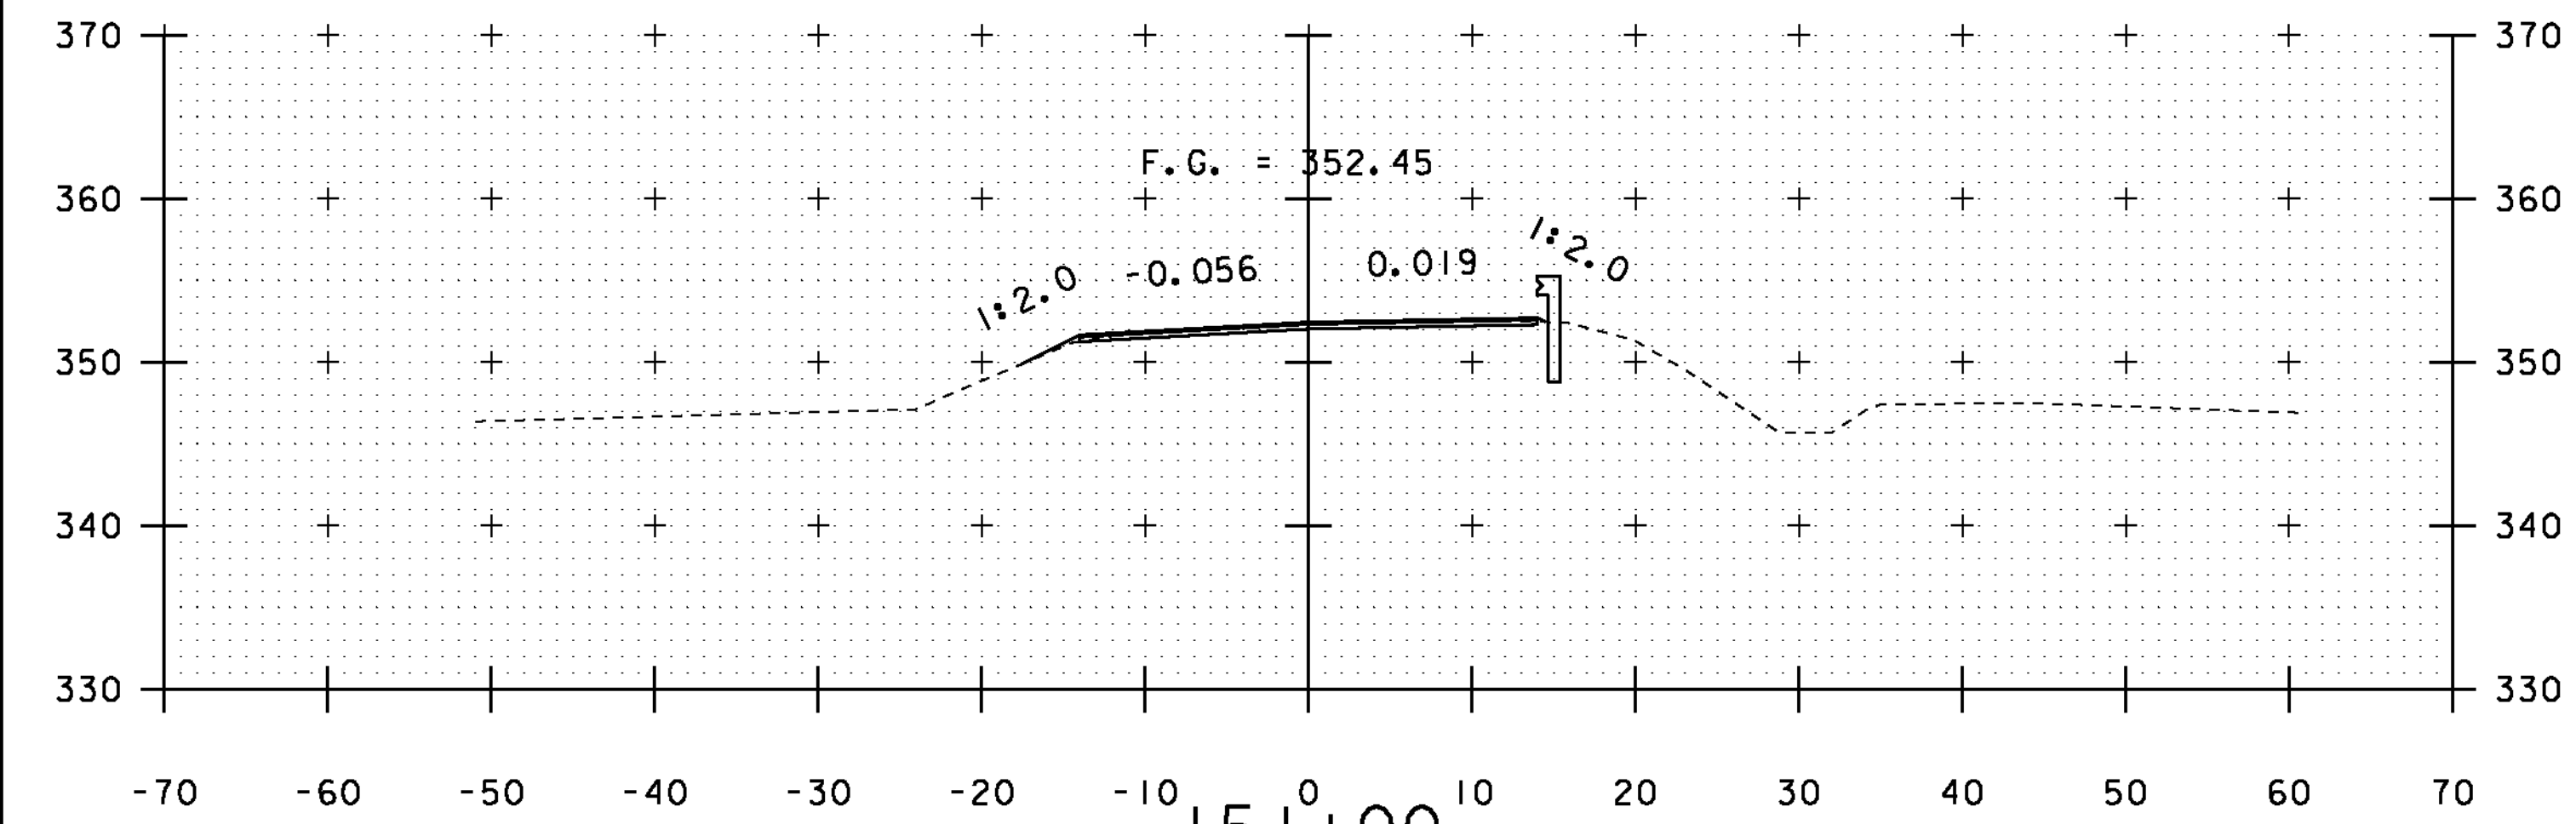


151+00

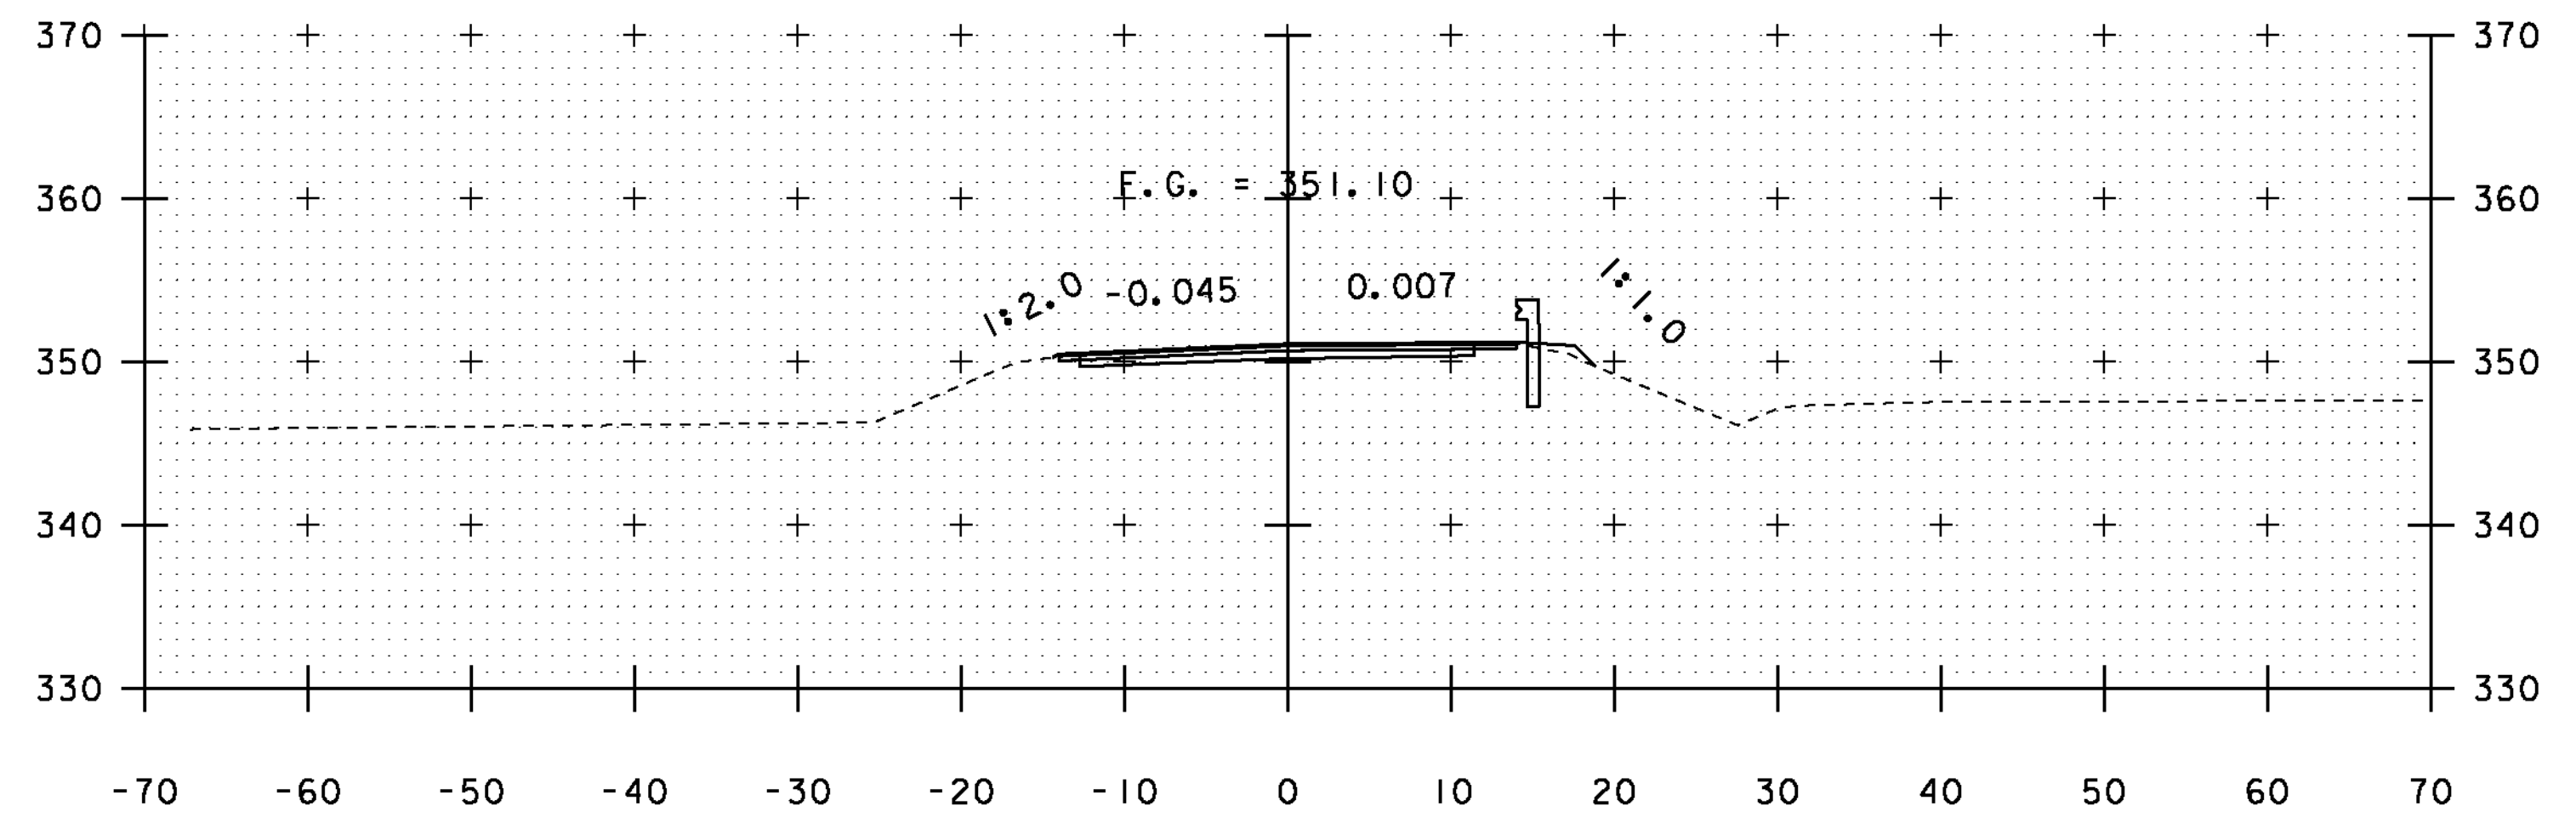

152+50

END LEVEL AND OVERLAY
BEGIN RECLAIM

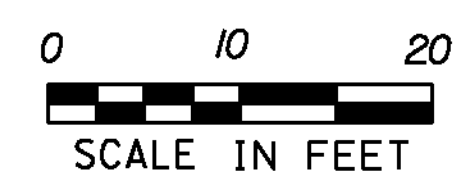

STA. 151+00 TO STA. 153+50

PROJECT NAME:	SUDBURY - BRANDON
PROJECT NUMBER:	STP 0158(3)
FILE NAME:	d:\0c204_xs.dgn
PROJECT LEADER:	K. UPMAL
DESIGNED BY:	B. MCADAMS
VT 73 CROSS SECTIONS I	
PLOT DATE:	13-FEB-2013
DRAWN BY:	A. KEMPTON
CHECKED BY:	N. PAPPAS
SHEET	96 OF 137