



COLD PLANE APPROACH AREA DETAIL

VT. ROUTE 4A CASTLETON STA 147+25.92 - BEGIN PROJECT
 VT. ROUTE 4A CASTLETON STA 203+49.12 - END PROJECT

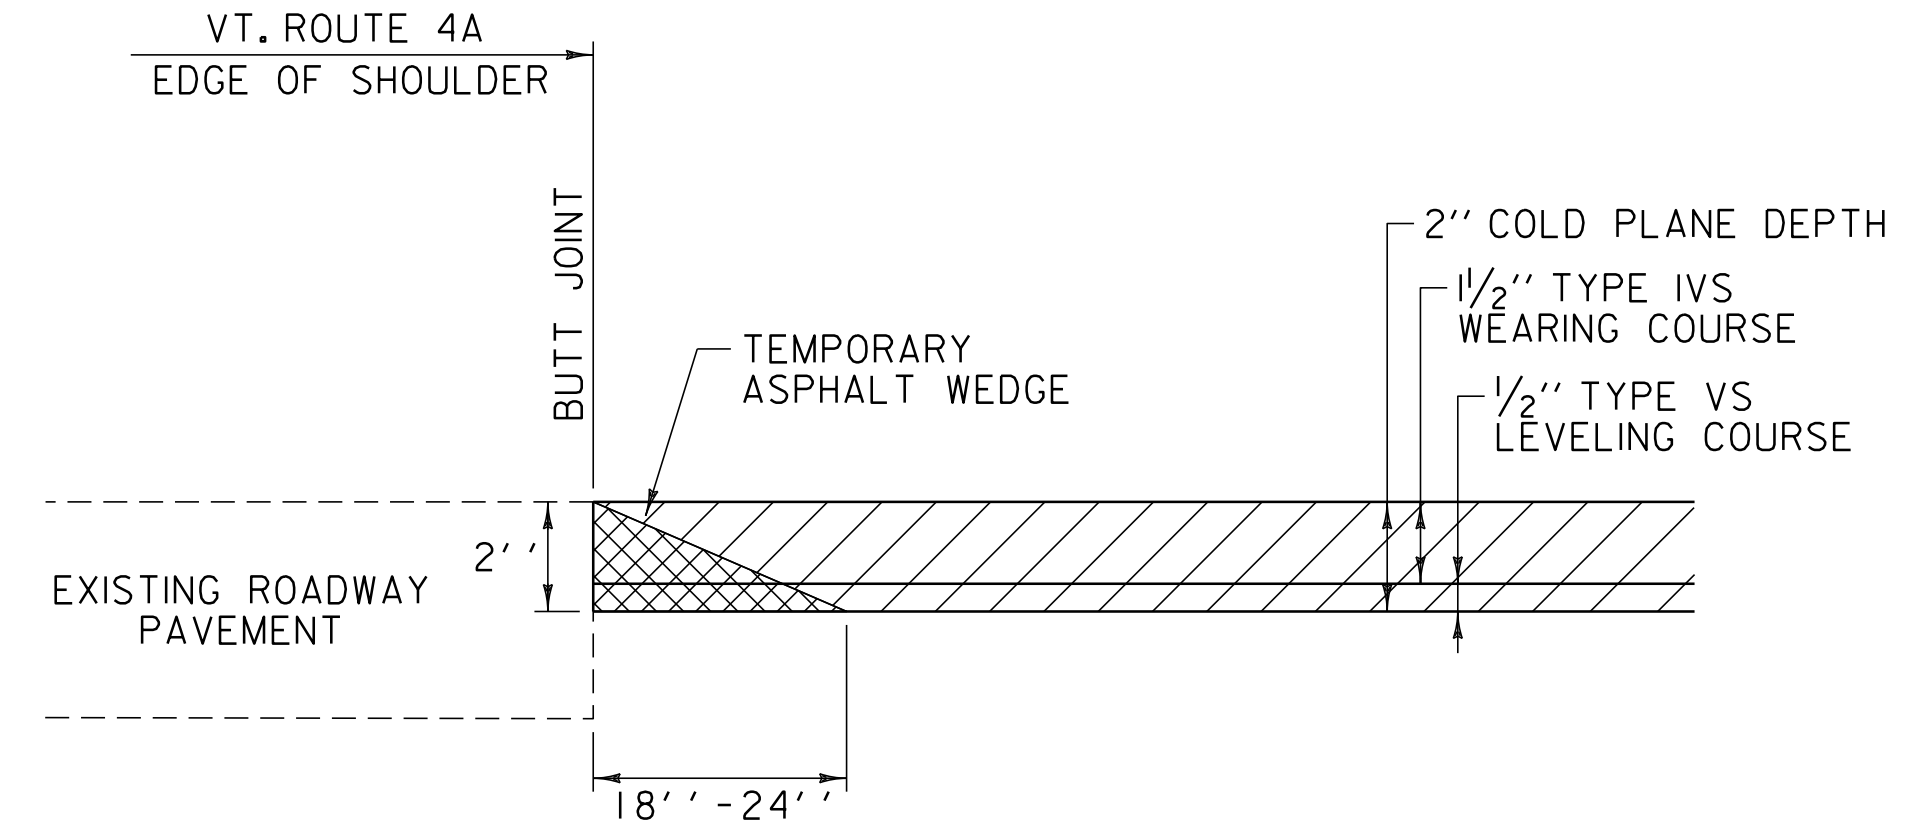

COLD PLANE SIDE ROAD DETAIL

CASTLETON: TH-5 STA 159+77.28 LT
 TH-II STA 165+73.92 RT
 TH-5 STA 171+38.88 LT
 TH-4 STA 171+38.88 RT
 TH-10 STA 176+24.64 RT
 TH-9 STA 179+30.88 RT
 TH-6 STA 179+62.56 LT
 TH-7 STA 190+76.64 LT

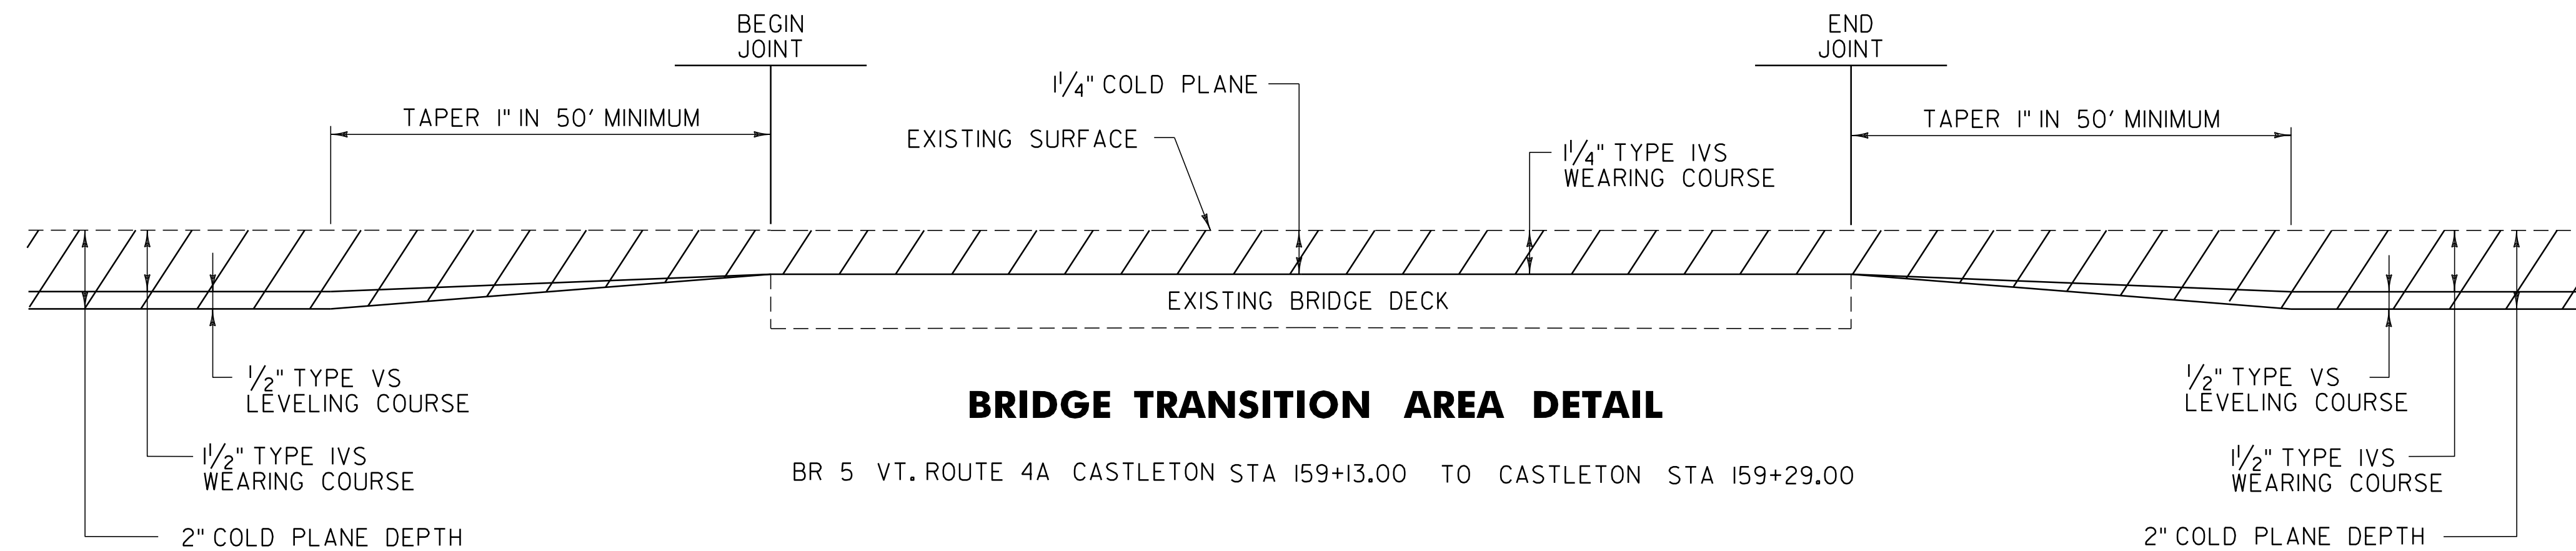

BRIDGE TRANSITION AREA DETAIL

BR 5 VT. ROUTE 4A CASTLETON STA 159+13.00 TO CASTLETON STA 159+29.00

NOT TO SCALE

**PAVING
 DETAILS
 SHEET**

PROJECT NAME: CASTLETON
 PROJECT NUMBER: STP 2908(1)

FILE NAME: p10c210.dgn
 PROJECT LEADER: D.E.G.
 DESIGNED BY: M.J.M.
 IPARM FILE: p10c210pd.i

PLOT DATE: 04-JUN-2013 09:2
 DRAWN BY: W.G.P.
 CHECKED BY: D.E.G.
 SHEET 92 OF 152