


WESTBOUND

VT. ROUTE 4A

EASTBOUND

BR 5 CASTLETON MM 3.015 = STA 159+19.20

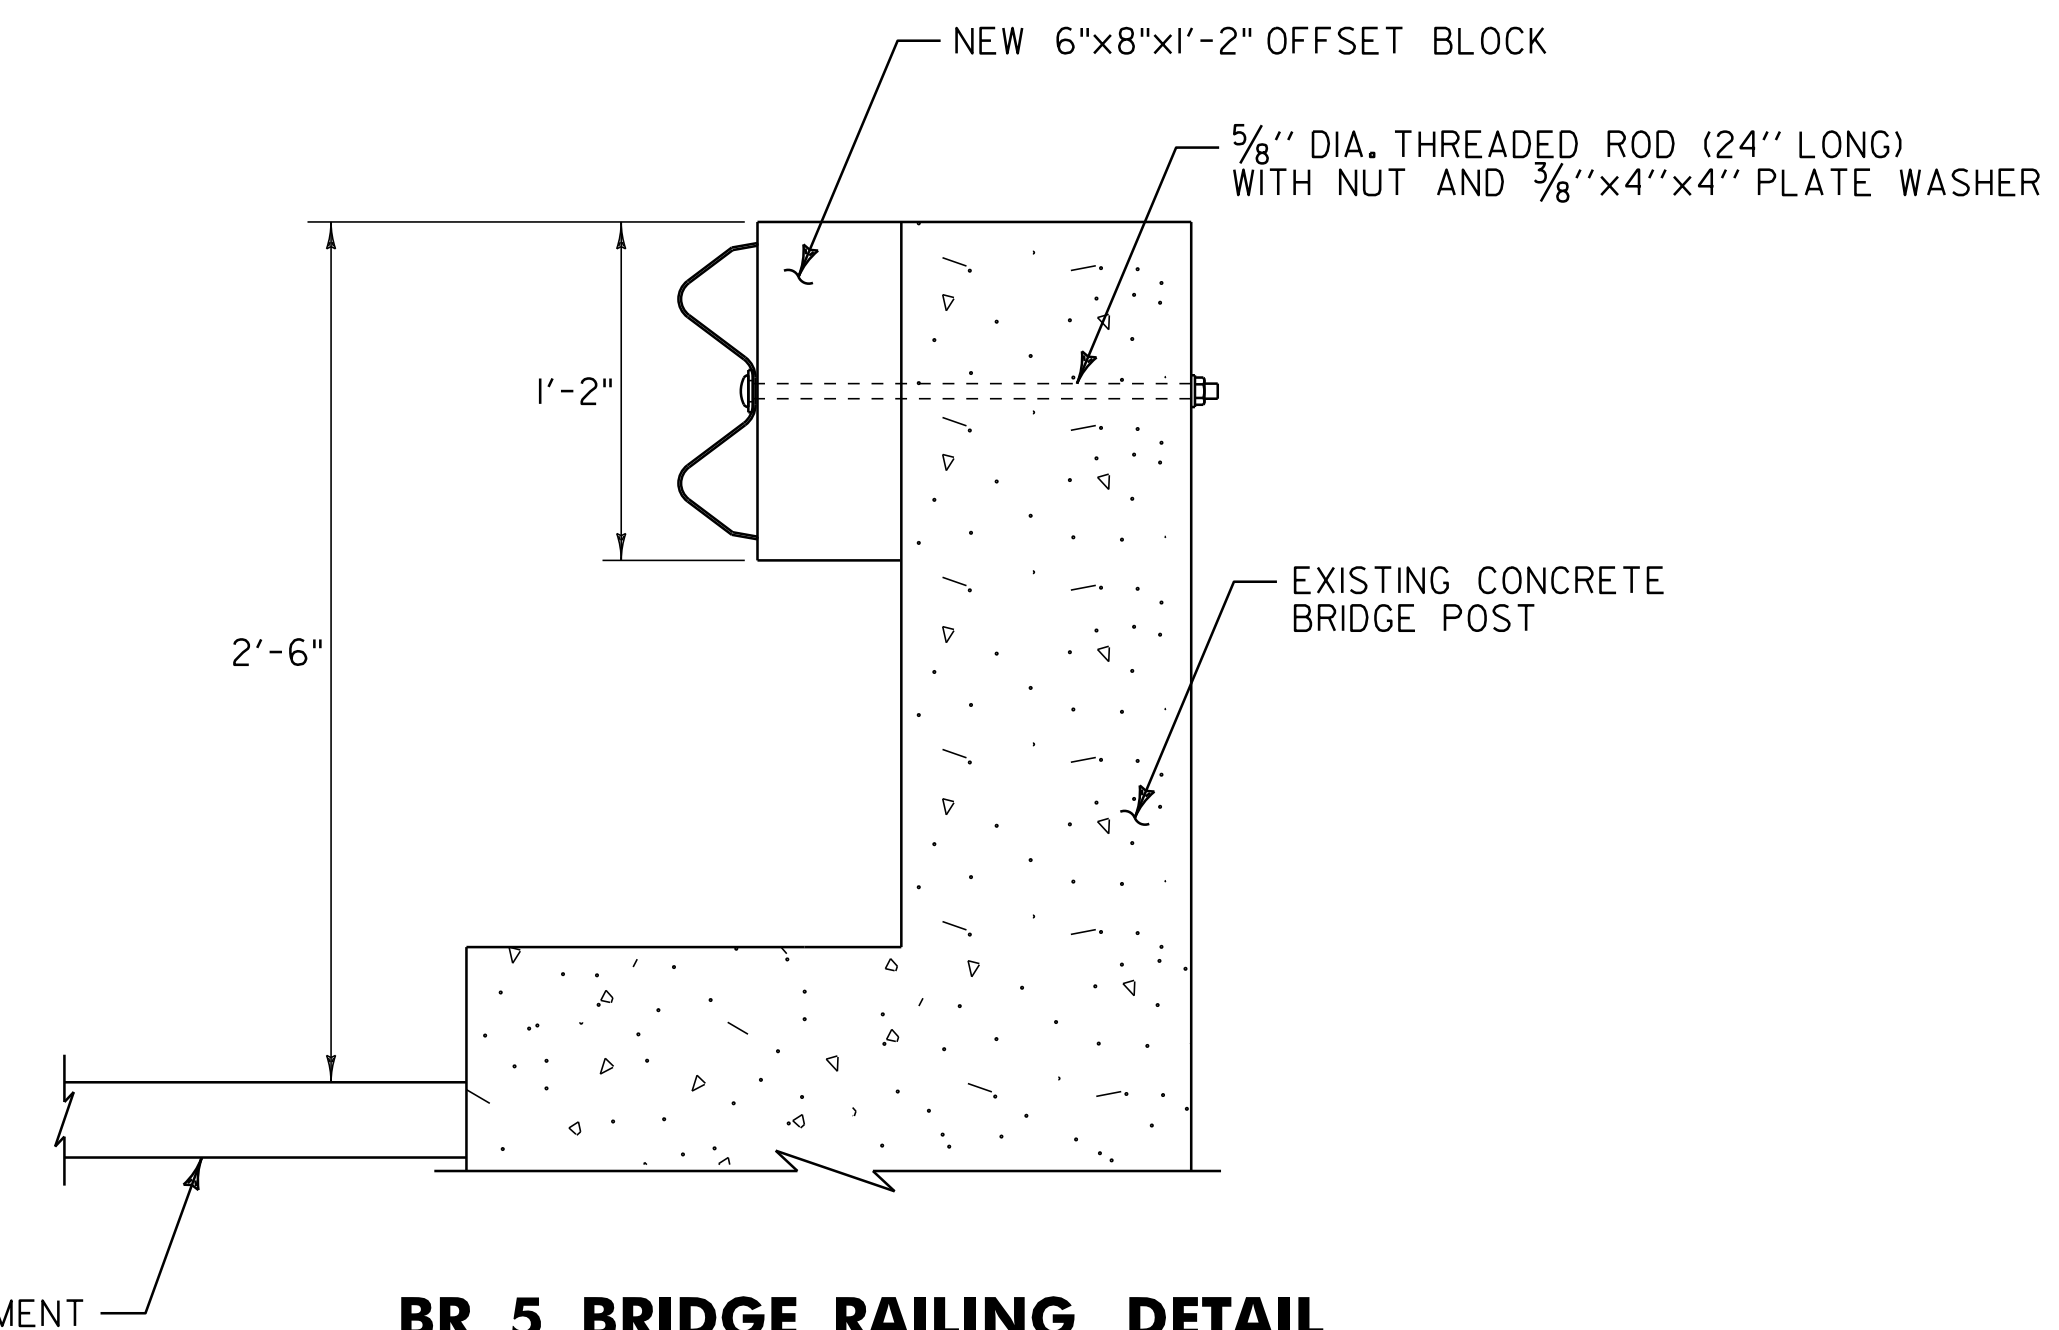

- NOTE:
- SEE VAOT STANDARD SHEET SB-R6-82 FOR ADDITIONAL DETAILS.
 - THREADED ROD AND HEAVY HEX NUT SHALL CONFORM TO SUBSECTION 714.07.
 - PLATE WASHERS SHALL BE FABRICATED FROM MATERIAL CONFORMING TO SUBSECTION 714.02.
 - ALL HARDWARE SHALL BE GALVANIZED IN ACCORDANCE WITH SUBSECTION 506.I5.

BRIDGE DETAIL SHEET #2	NOT TO SCALE	
	PROJECT NAME: CASTLETON	PLOT DATE: 04-JUN-2013 09:2
	PROJECT NUMBER: STP 2908(I)	DRAWN BY: W.G.P.
	FILE NAME: p10c210.dgn PROJECT LEADER: D.E.G. DESIGNED BY: M.J.M. IPARM FILE: p10c210bd2.i	CHECKED BY: D.E.G. SHEET 118 OF 152