




28+75

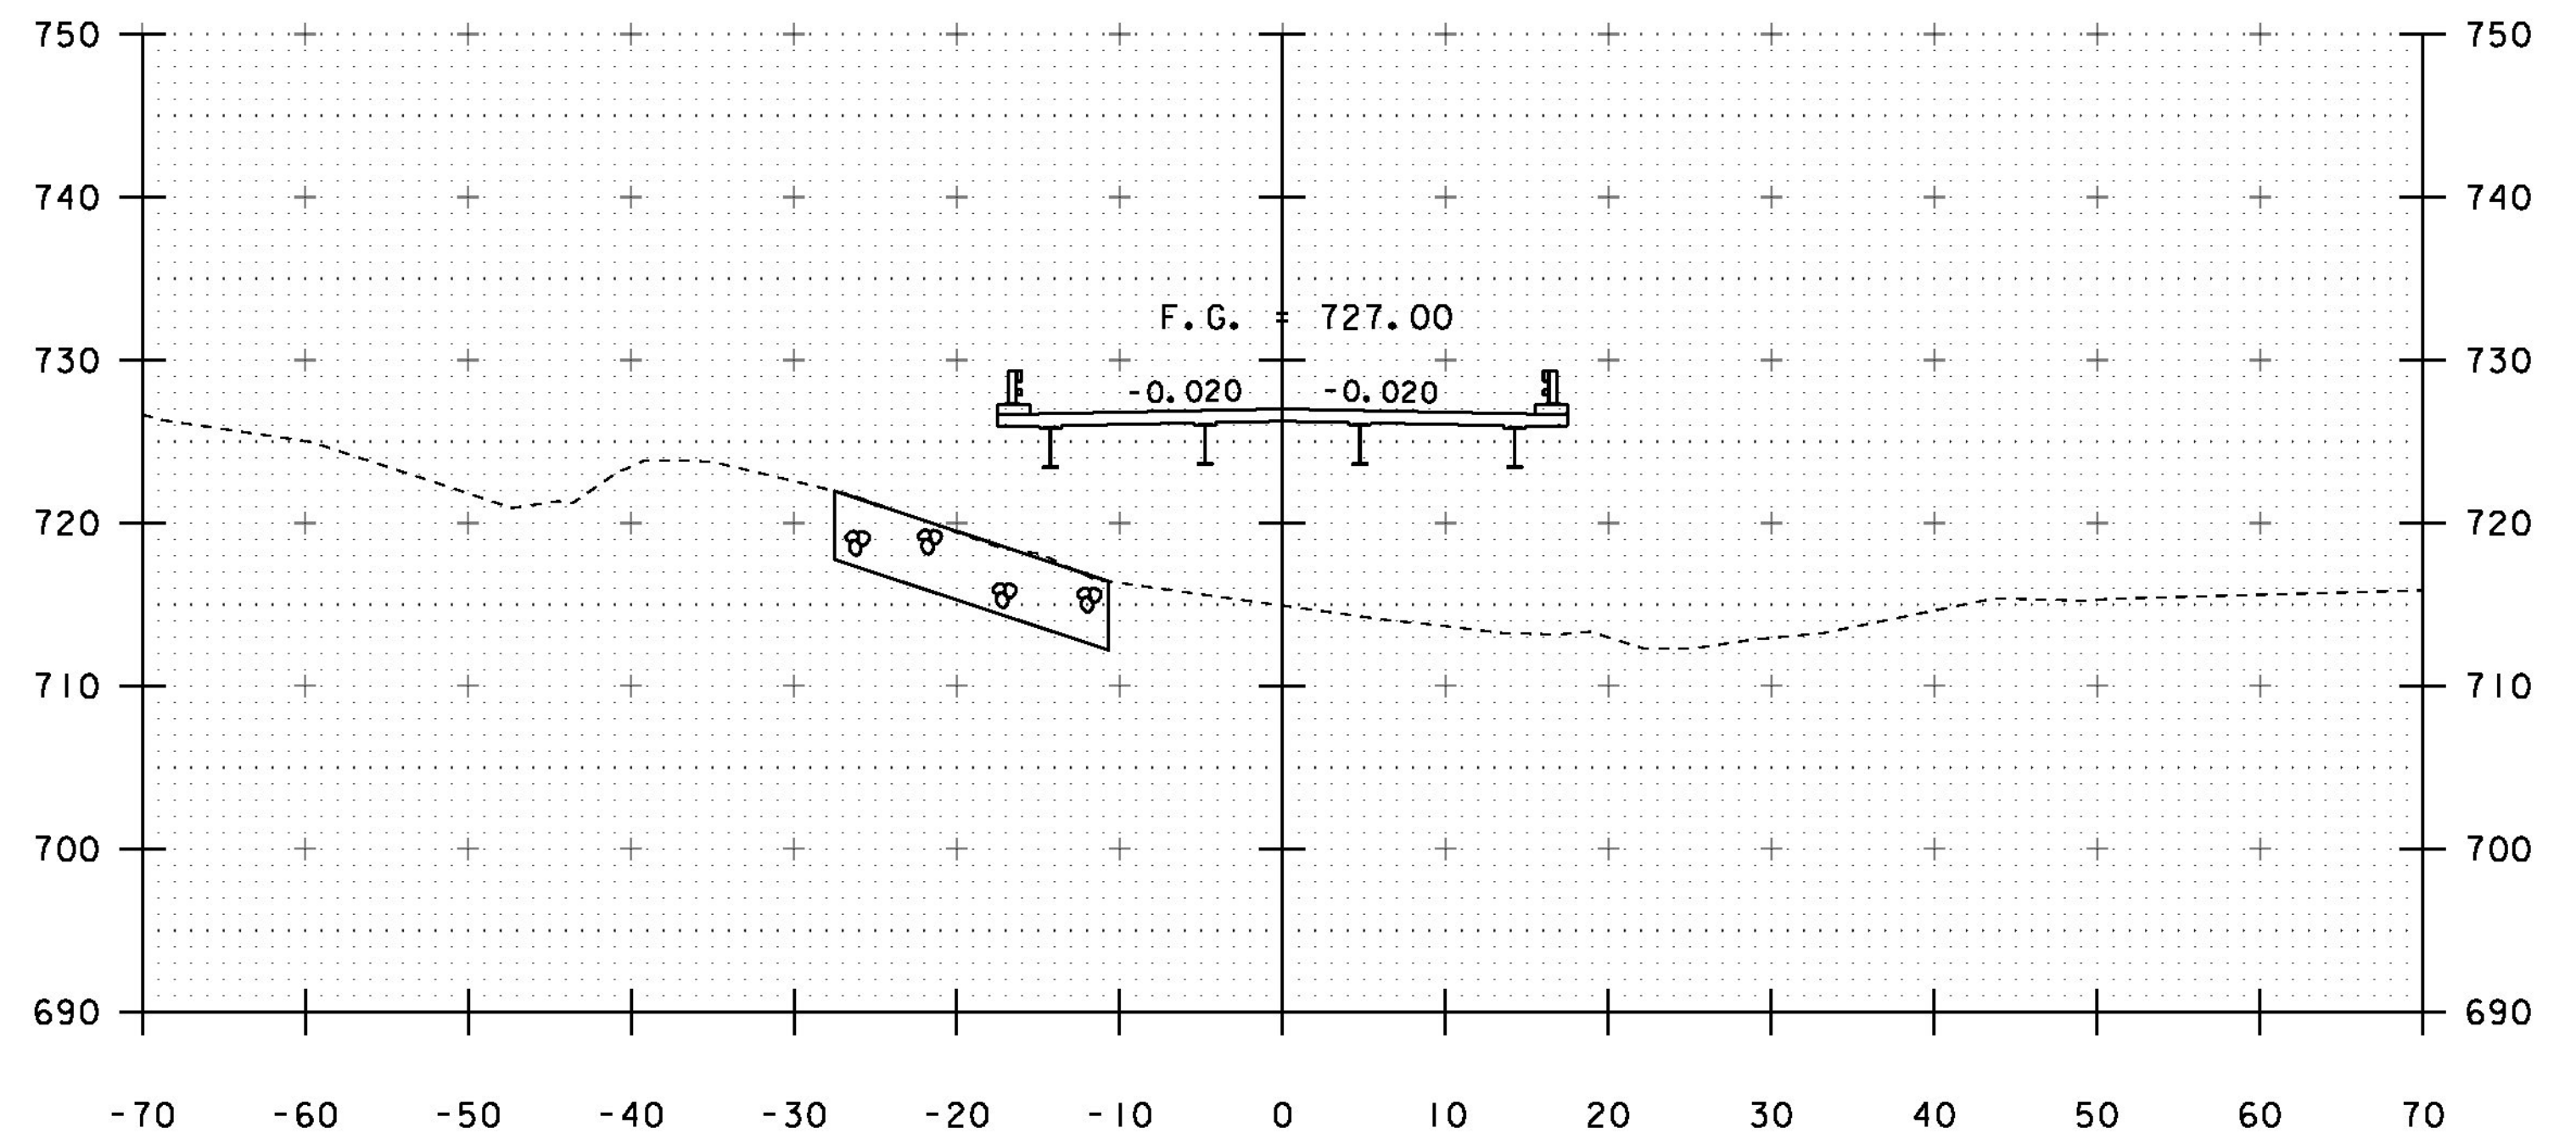

29+25

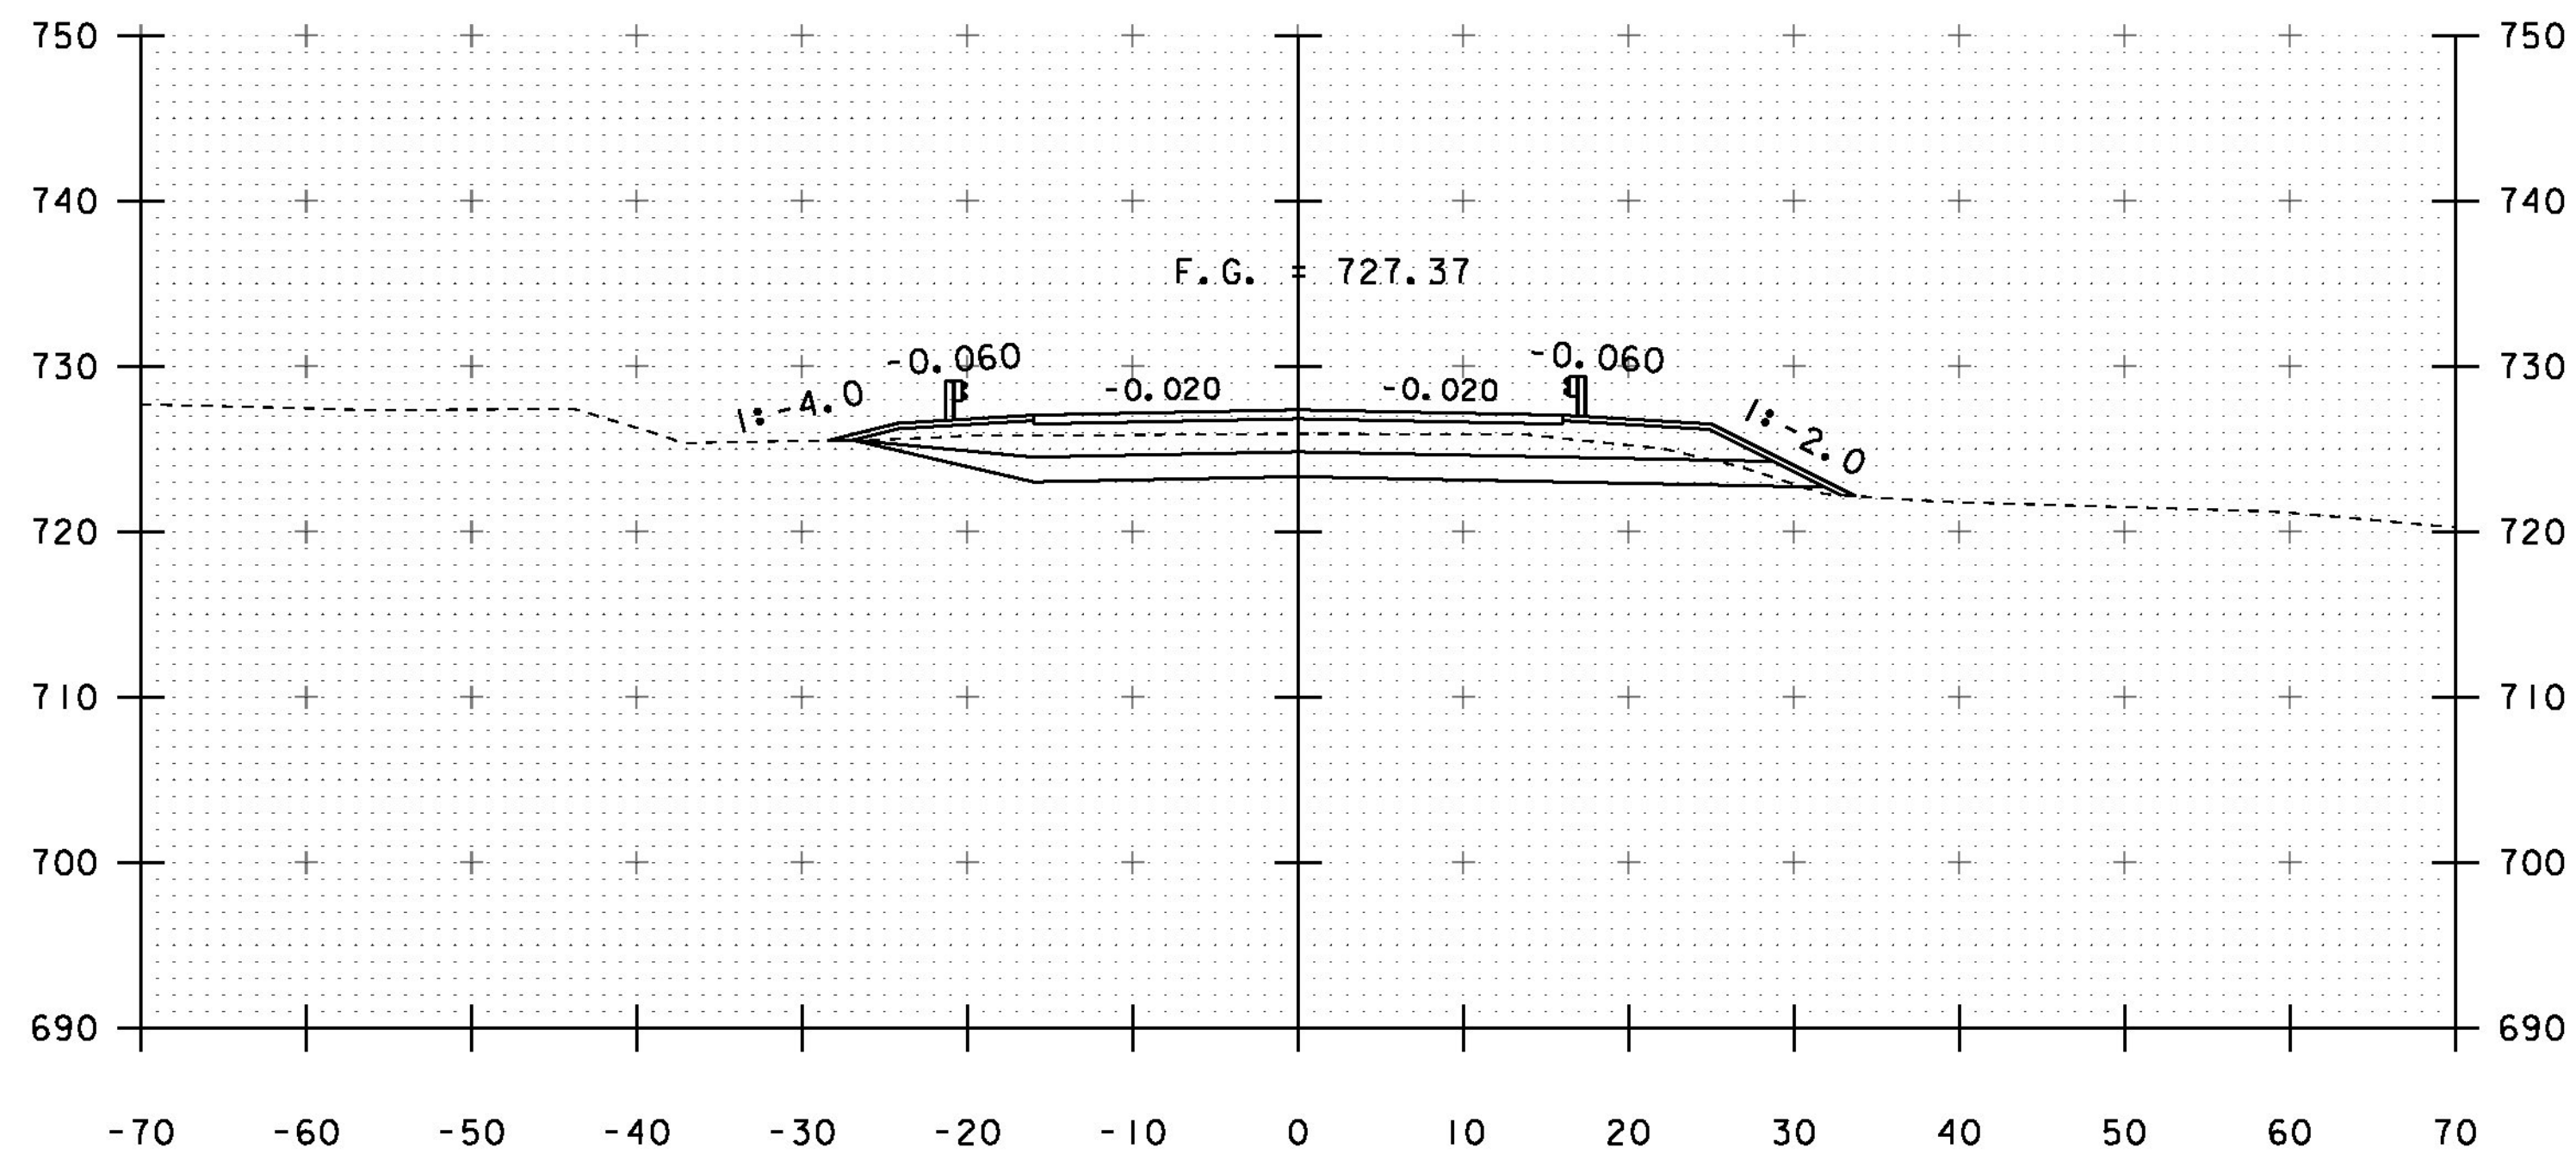

28+50

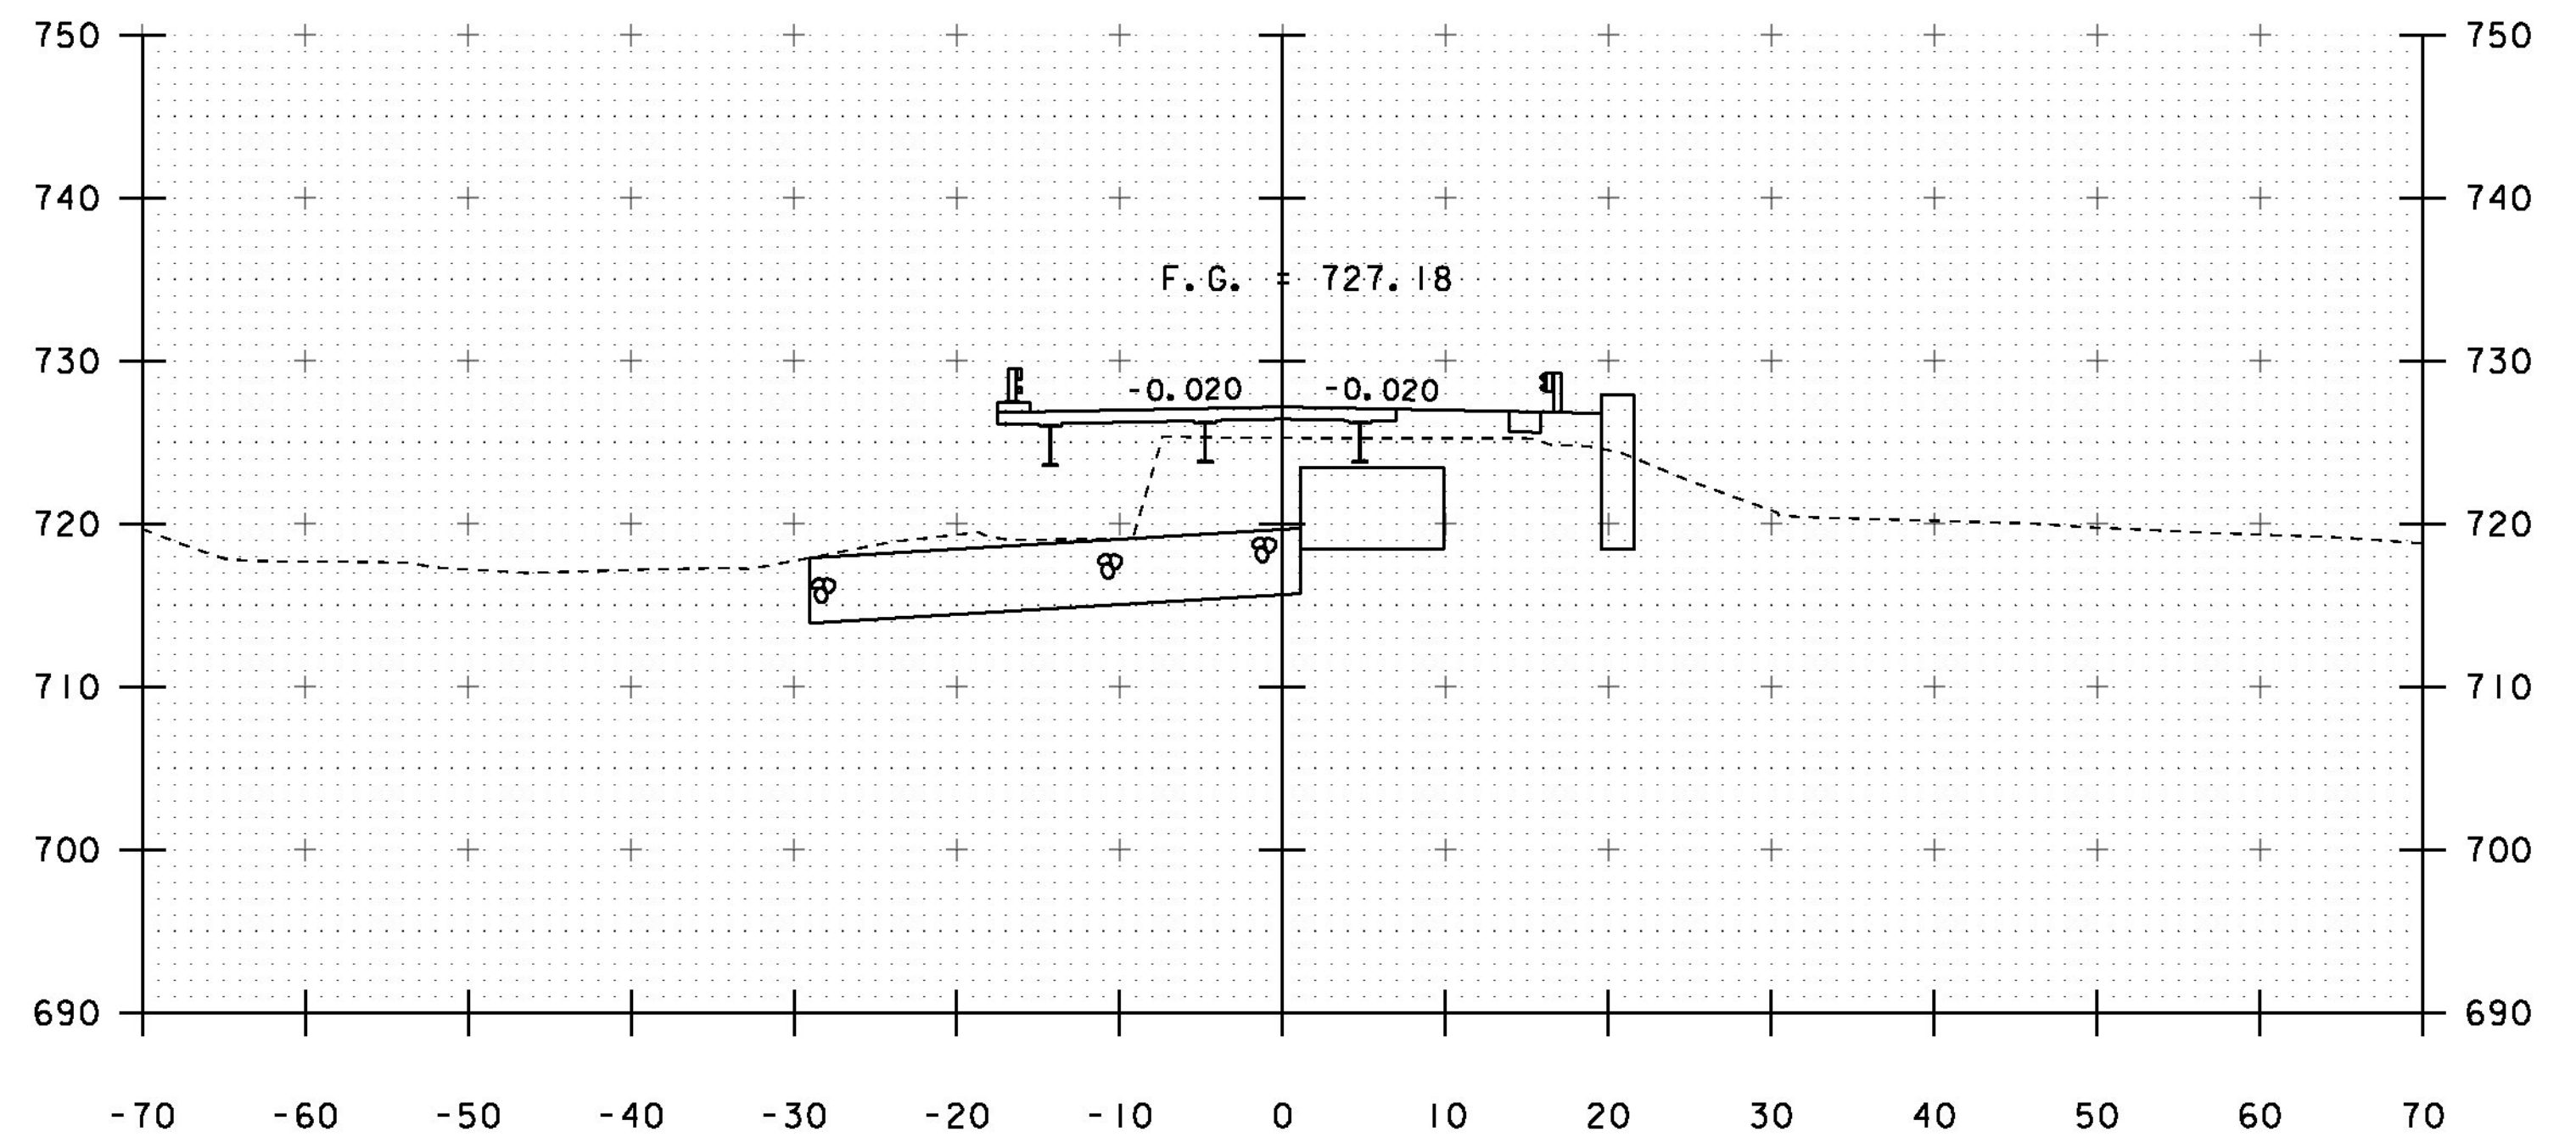

29+00  
BEGIN BRIDGE STA 28+97.11

PROJECT NAME: MIDDLESEX  
PROJECT NUMBER: BRF 024-K(37)

FILE NAME: sl0c220xs.dgn  
PROJECT LEADER: C. CARLSON  
DESIGNED BY: H. SALLS  
VT 12 CROSS SECTIONS 3

PLOT DATE: 13-JAN-2015  
DRAWN BY: R. PELLETT  
CHECKED BY: H. SALLS  
SHEET 32 OF 46

STA. 28+50 TO STA. 29+25