
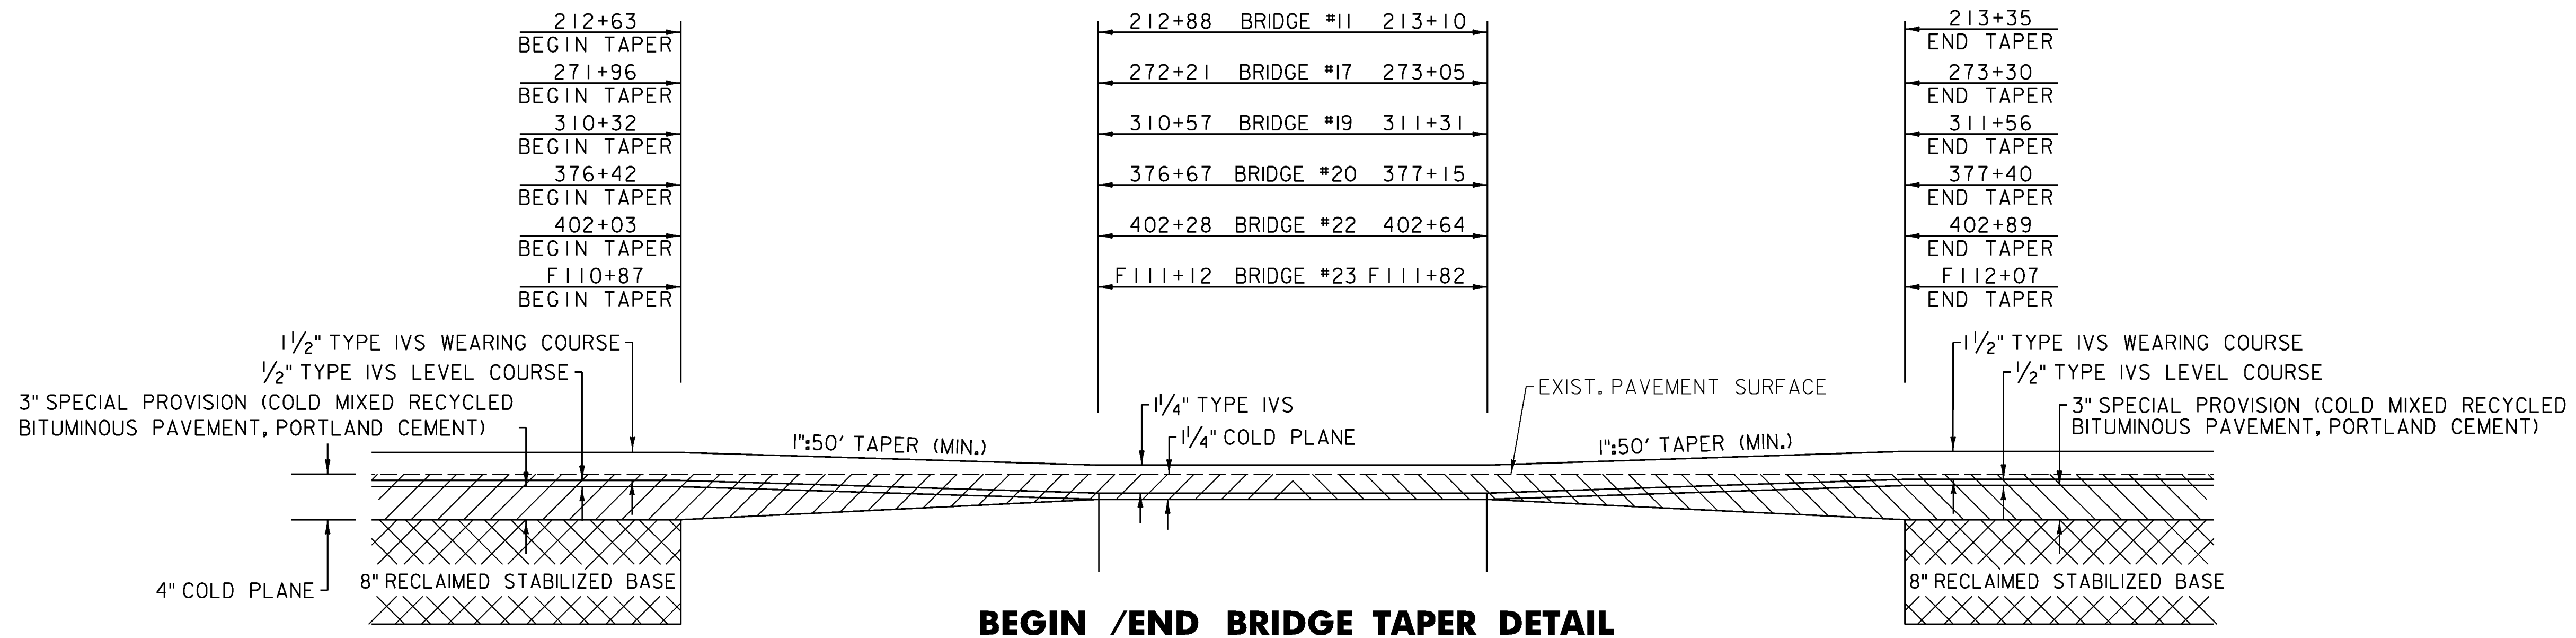


PROJECT PAVING LIMITS

TOWN	BEGIN STATION	END STATION	LT SHOULDER	LANE TYPICAL	RT SHOULDER	WEARING DEPTH (in)	LEVELING DEPTH (in)	NOTES	
						TYPE IVS	TYPE IVS		
VT 113									
VERSHIRE	185+08	185+58	3.0	11.0-11.0	3.0	1 1/2"	1/2"	COLD PLANE AND PAVE (SEE APPROACH AREA DETAIL NEXT SHEET)	
	185+58	212+88	3.0	11.0-11.0	3.0	1 1/2"	1/2"	COLD PLANE 4", RECLAIM 8", PAVE COLD MIX, LEVEL AND WEARING	
	212+88	213+10	3.0	11.0-11.0	3.0	1 1/4"	1/2"	COLD PLANE 1 1/4", LEVEL AND OVERLAY (BRIDGE #11)	
	213+10	272+21	3.0	11.0-11.0	3.0	1 1/2"	1/2"	COLD PLANE 4", RECLAIM 8", PAVE COLD MIX, LEVEL AND WEARING	
	272+21	273+05	3.0	11.0-11.0	3.0	1 1/4"	1/2"	COLD PLANE 1 1/4", LEVEL AND OVERLAY (BRIDGE #17)	
	273+05	309+22	3.0	11.0-11.0	3.0	1 1/2"	1/2"	COLD PLANE 4", RECLAIM 8", PAVE COLD MIX, LEVEL AND WEARING	
	309+22	310+22	VARIES	11.0-11.0	VARIES	1 1/2"	1/2"	COLD PLANE 4", RECLAIM 8", PAVE COLD MIX, LEVEL AND WEARING	
	310+22	310+57	5.0	11.0-11.0	5.0	1 1/2"	1/2"	COLD PLANE 4", RECLAIM 8", PAVE COLD MIX, LEVEL AND WEARING	
	310+57	311+31	5.0	11.0-11.0	5.0	1 1/4"	1/2"	COLD PLANE 1 1/4", LEVEL AND OVERLAY (BRIDGE #19)	
	311+31	311+50	5.0	11.0-11.0	VARIES	1 1/2"	1/2"	COLD PLANE 4", RECLAIM 8", PAVE COLD MIX, LEVEL AND WEARING	
	311+50	312+50	VARIES	11.0-11.0	3.0	1 1/2"	1/2"	COLD PLANE 4", RECLAIM 8", PAVE COLD MIX, LEVEL AND WEARING	
	312+50	376+67	3.0	11.0-11.0	3.0	1 1/2"	1/2"	COLD PLANE 4", RECLAIM 8", PAVE COLD MIX, LEVEL AND WEARING	
	376+67	377+15	3.0	11.0-11.0	3.0	1 1/4"	1/2"	COLD PLANE 1 1/4", LEVEL AND OVERLAY (BRIDGE #20)	
	377+15	402+28	3.0	11.0-11.0	3.0	1 1/2"	1/2"	COLD PLANE 4", RECLAIM 8", PAVE COLD MIX, LEVEL AND WEARING	
	402+28	402+64	3.0	11.0-11.0	3.0	1 1/4"	1/2"	COLD PLANE 1 1/4", LEVEL AND OVERLAY (BRIDGE #22)	
	402+64	408+20	3.0	11.0-11.0	3.0	1 1/2"	1/2"	COLD PLANE 4", RECLAIM 8", PAVE COLD MIX, LEVEL AND WEARING	
WEST FAIRLEE	F0+00	F76+50	3.0	11.0-11.0	3.0	1 1/2"	1/2"	COLD PLANE 4", RECLAIM 8", PAVE COLD MIX, LEVEL AND WEARING	
	F76+50	F77+50	VARIES	11.0-11.0	VARIES	1 1/2"	1/2"	COLD PLANE 4", RECLAIM 8", PAVE COLD MIX, LEVEL AND WEARING	
	F77+50	F99+00	1.0	11.0-11.0	1.0	1 1/2"	1/2"	COLD PLANE 4", RECLAIM 8", PAVE COLD MIX, LEVEL AND WEARING	
	F99+00	F100+00	VARIES	11.0-11.0	VARIES	1 1/2"	1/2"	COLD PLANE 4", RECLAIM 8", PAVE COLD MIX, LEVEL AND WEARING	
	F100+00	F111+12	3.0	11.0-11.0	3.0	1 1/2"	1/2"	COLD PLANE 4", RECLAIM 8", PAVE COLD MIX, LEVEL AND WEARING	
	F111+12	F111+82	5.0	11.0-11.0	3.0	1 1/4"	1/2"	COLD PLANE 1 1/4", LEVEL AND OVERLAY (BRIDGE #23)	
	F111+82	F148+94	3.0	11.0-11.0	3.0	1 1/2"	1/2"	COLD PLANE 4", RECLAIM 8", PAVE COLD MIX, LEVEL AND WEARING	
THETFORD	T0+00	T41+43	3.0	11.0-11.0	3.0	1 1/2"	1/2"	COLD PLANE 4", RECLAIM 8", PAVE COLD MIX, LEVEL AND WEARING	
	T41+43	T42+43	3.0	11.0-11.0	VARIES	1 1/2"	1/2"	COLD PLANE 4", RECLAIM 8", PAVE COLD MIX, LEVEL AND WEARING	
	T42+43	T42+93	VARIES	11.0-11.0	VARIES	1 1/2"	1/2"	COLD PLANE AND PAVE (SEE APPROACH AREA DETAIL NEXT SHEET)	

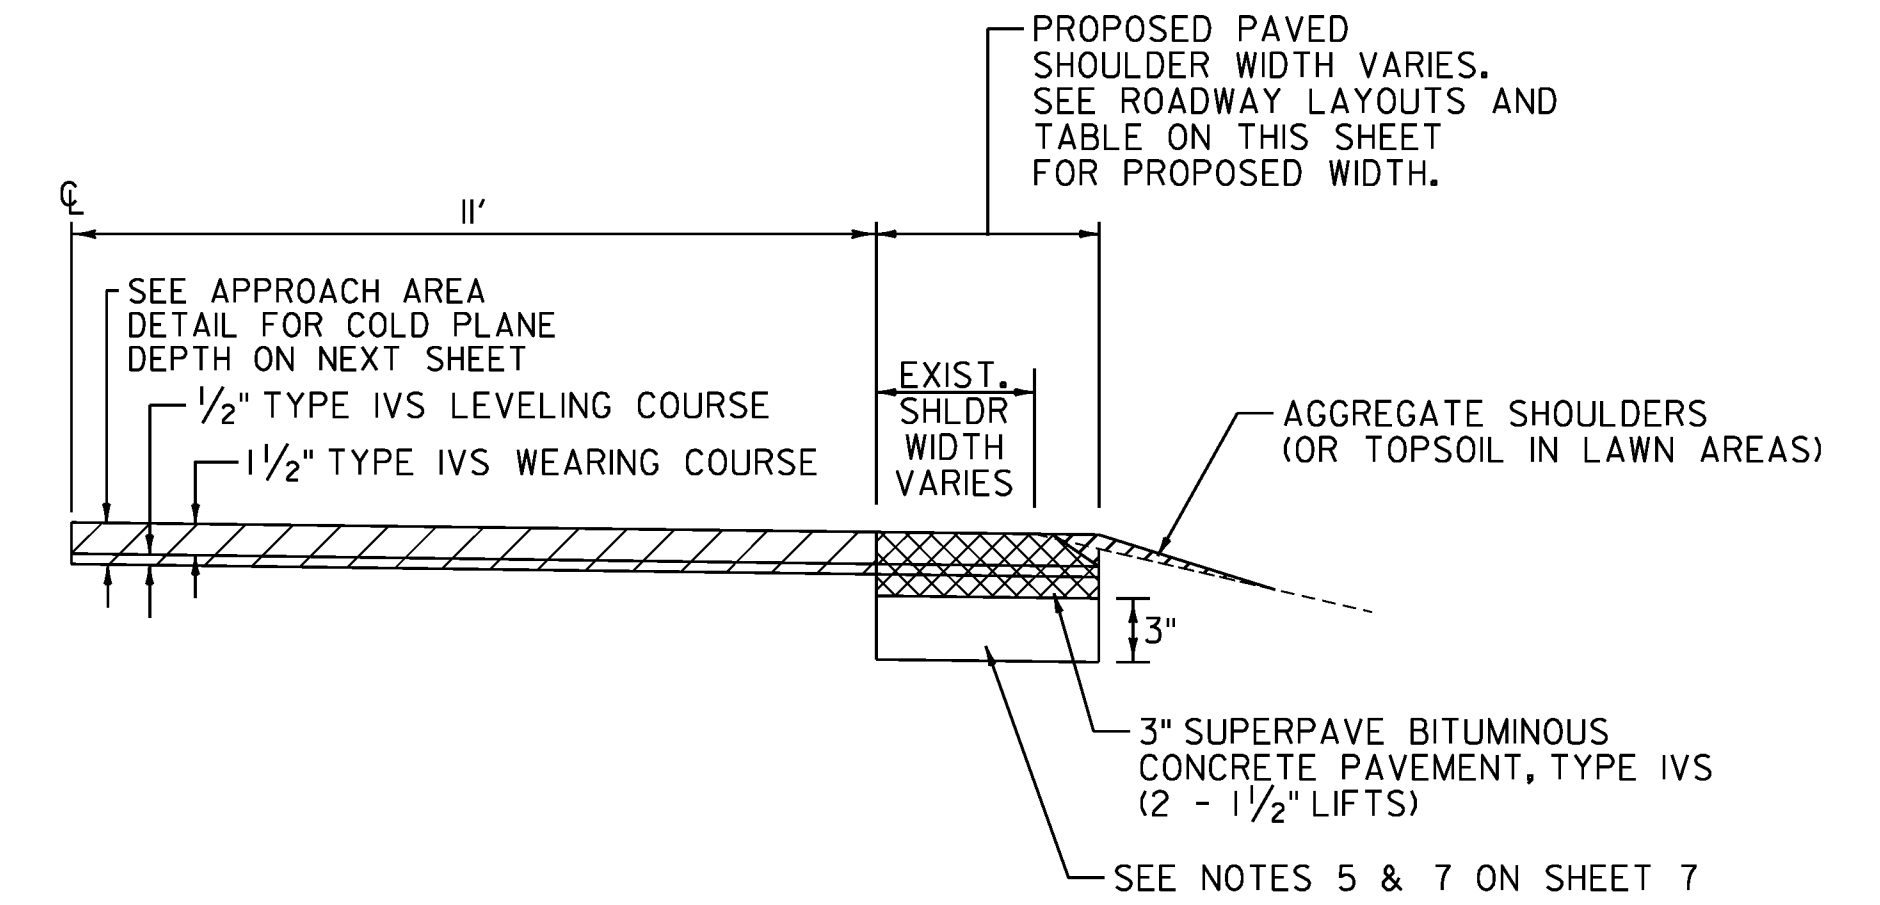

PROJECT TYPICAL SHEET 1

PROJECT NAME: VERSHIRE-THETFORD	
PROJECT NUMBER: STP 2911(I)	
FILE NAME: pl0c224.dgn	PLOT DATE: 1/29/2013
PROJECT LEADER: PTS	DRAWN BY: SNG
DESIGNED BY: NULL	CHECKED BY: PTS
IPARM FILE NAME: IOC224_8	SHEET 8 OF 232

NOT TO SCALE