



**DETAIL OF STEEL BEAM  
GUARDRAIL AT SMALL CULVERTS**

BRIDGE #16 260+91  
CULVERT 360+25

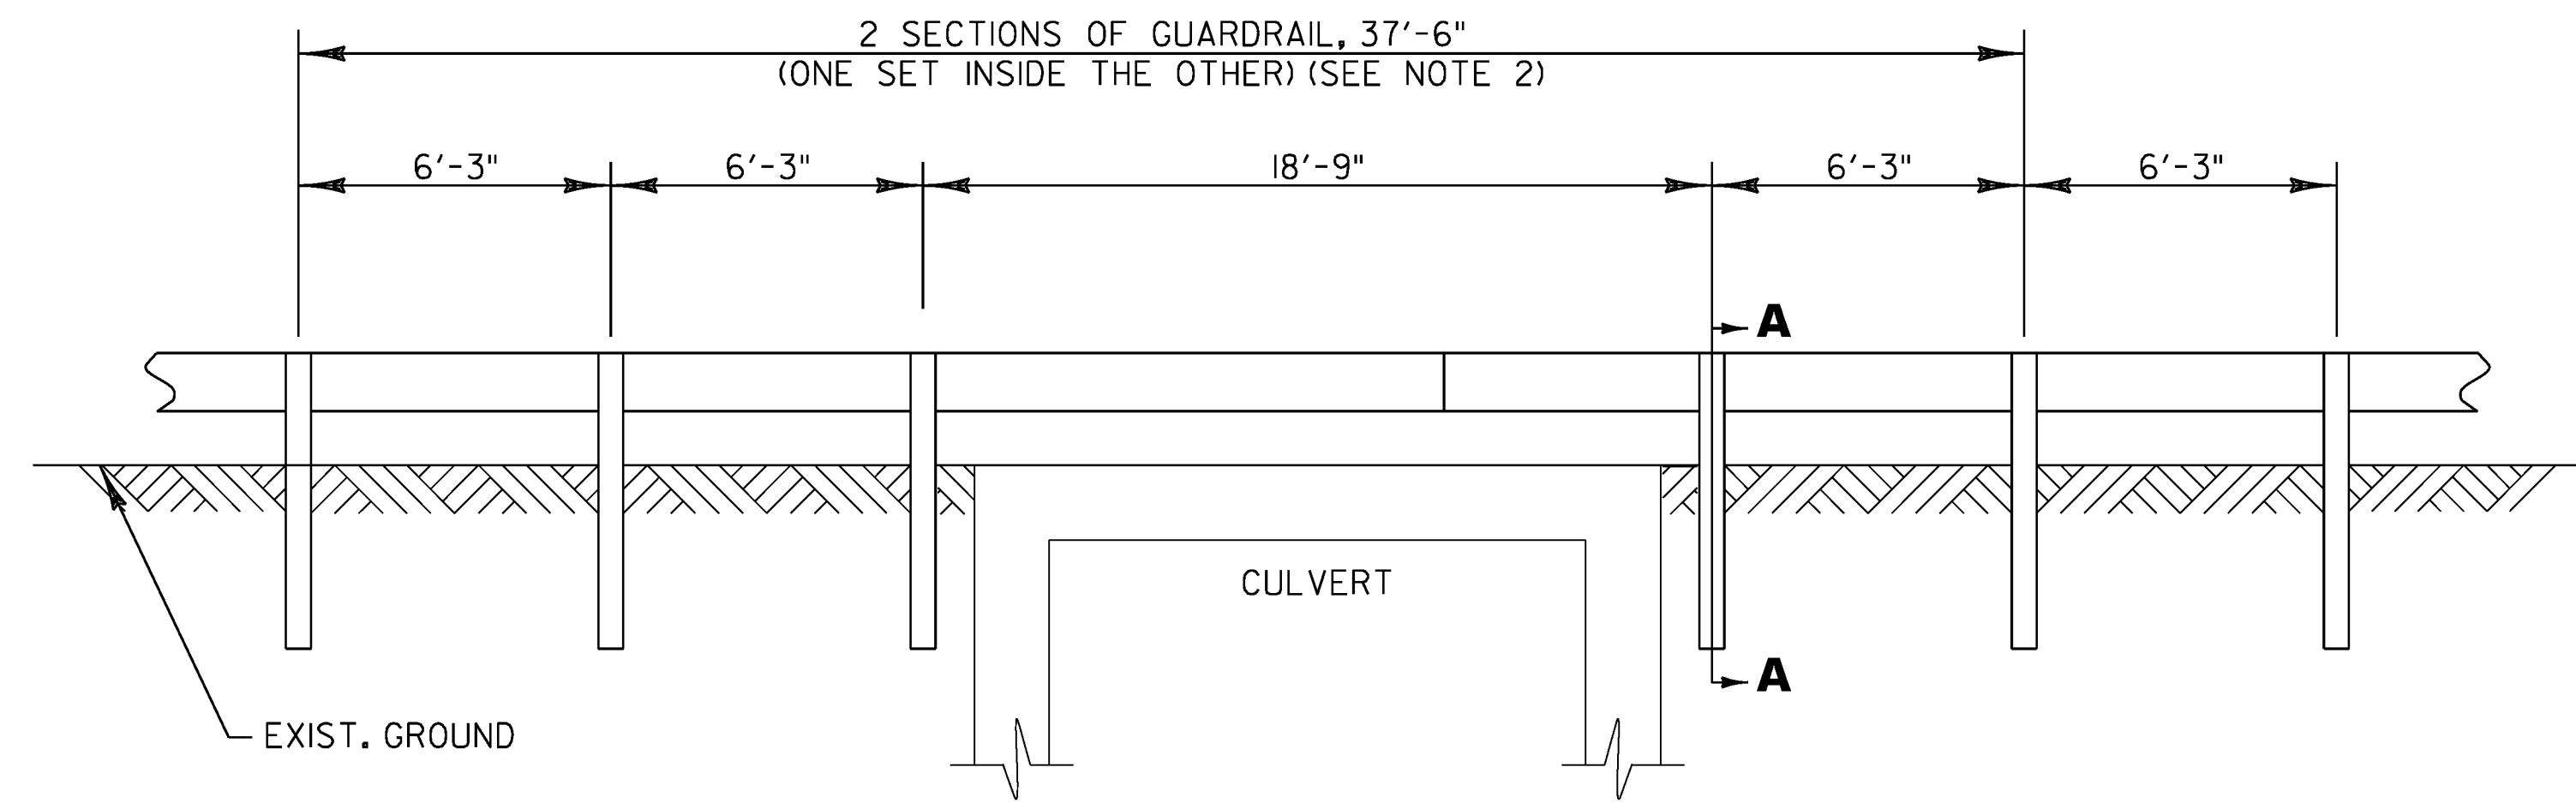


**DETAIL OF STEEL BEAM  
GUARDRAIL AT LARGE CULVERTS**

BRIDGE #21 400+75

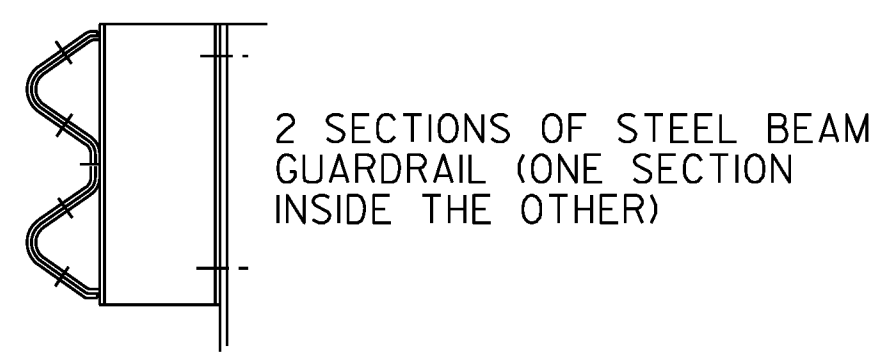

**DETAIL 'A'**

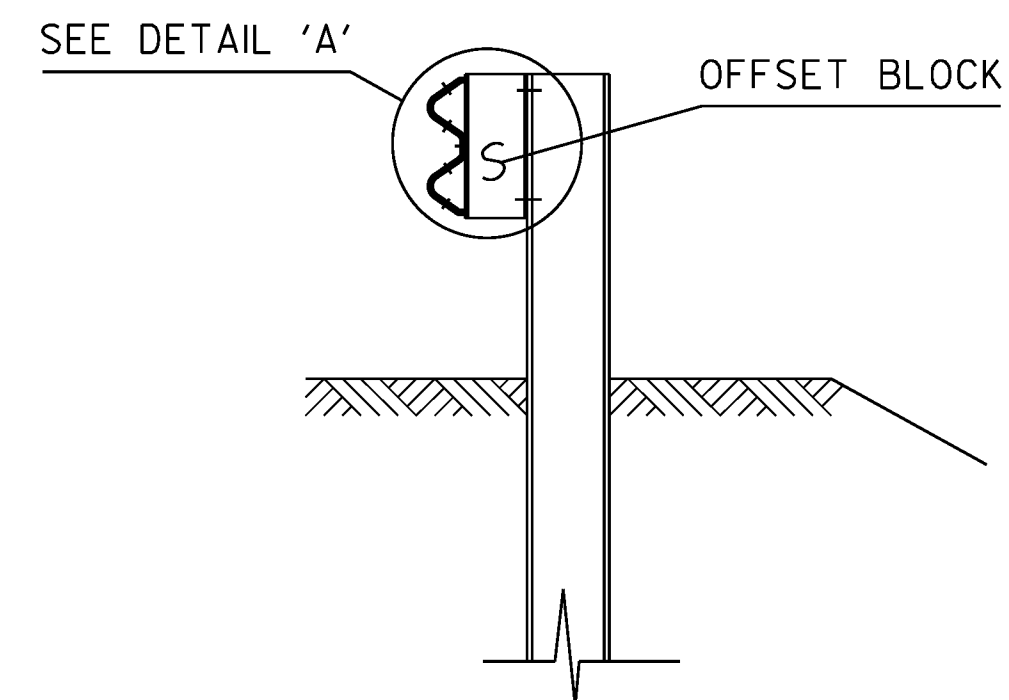

**SECTION A-A**

**STEEL BEAM GUARDRAIL AT CULVERTS NOTES**

1. SEE VAOT STANDARDS G-1 & G-1d FOR STEEL BEAM GUARDRAIL DETAILS.
2. THIS WORK SHALL BE PAID UNDER ITEM 621.206, STEEL BEAM GUARDRAIL, GALVANIZED/NESTED OR ITEM 621.207, STEEL BEAM GUARDRAIL, GALVANIZED/NESTED W/8 FEET POSTS AS SHOWN IN THE PLANS.
3. THIS DETAIL TO BE USED AS INDICATED ON THE ITEM DETAIL SHEET OR AS DIRECTED BY THE ENGINEER.

NOT TO SCALE

**BRIDGE RAILING DETAIL SHEET 5**

PROJECT NAME: VERSHIRE-THETFORD	
PROJECT NUMBER: STP 2911(I)	
FILE NAME: pl0c224.dgn	PLOT DATE: 1/29/2013
PROJECT LEADER: PTS	DRAWN BY: SNG
DESIGNED BY: NULL	CHECKED BY: PTS
IPARM FILE NAME: IOC224_23	SHEET 23 OF 232