

TEMPORARY 4 INCH WHITE LINE, PAINT
 DURABLE 4 INCH WHITE LINE (OPTION BID ITEM)
 356+50 TO 368+50 SOLID LT
 356+50 TO 368+50 SOLID RT

TEMPORARY 4 INCH YELLOW LINE, PAINT
 DURABLE 4 INCH YELLOW LINE (OPTION BID ITEM)
 356+50 TO 363+00 DASHED LT, SOLID RT
 363+00 TO 368+50 SOLID LT & RT

STEEL BEAM GUARDRAIL, GALVANIZED
 356+50 TO 357+52 LT

STEEL BEAM GUARDRAIL,
 GALVANIZED W/8 FEET POSTS
 359+79 TO 360+16.5 LT
 360+41.5 TO 364+79 LT


STEEL BEAM GUARDRAIL,
 GALVANIZED/NESTED W/8 FEET POSTS
 360+16.5 TO 360+41.5 LT

ANCHOR FOR STEEL BEAM RAIL
 357+52 LT
 359+79 LT
 364+79 LT


DELINEATOR WITH STEEL POST
 357+52 LT
 359+79 LT
 364+79 LT

REMOVAL AND DISPOSAL OF GUARDRAIL
 356+50 TO 357+52 LT
 359+88 TO 364+81 LT

REMOVAL AND DISPOSAL
 OF GUIDE POSTS
 360+18 TO 360+41 RT (5)

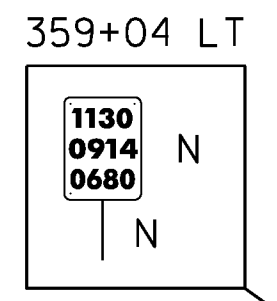


FOR DETAIL OF STEEL
 BEAM GUARDRAIL AT SMALL
 CULVERTS SEE SHEET 23

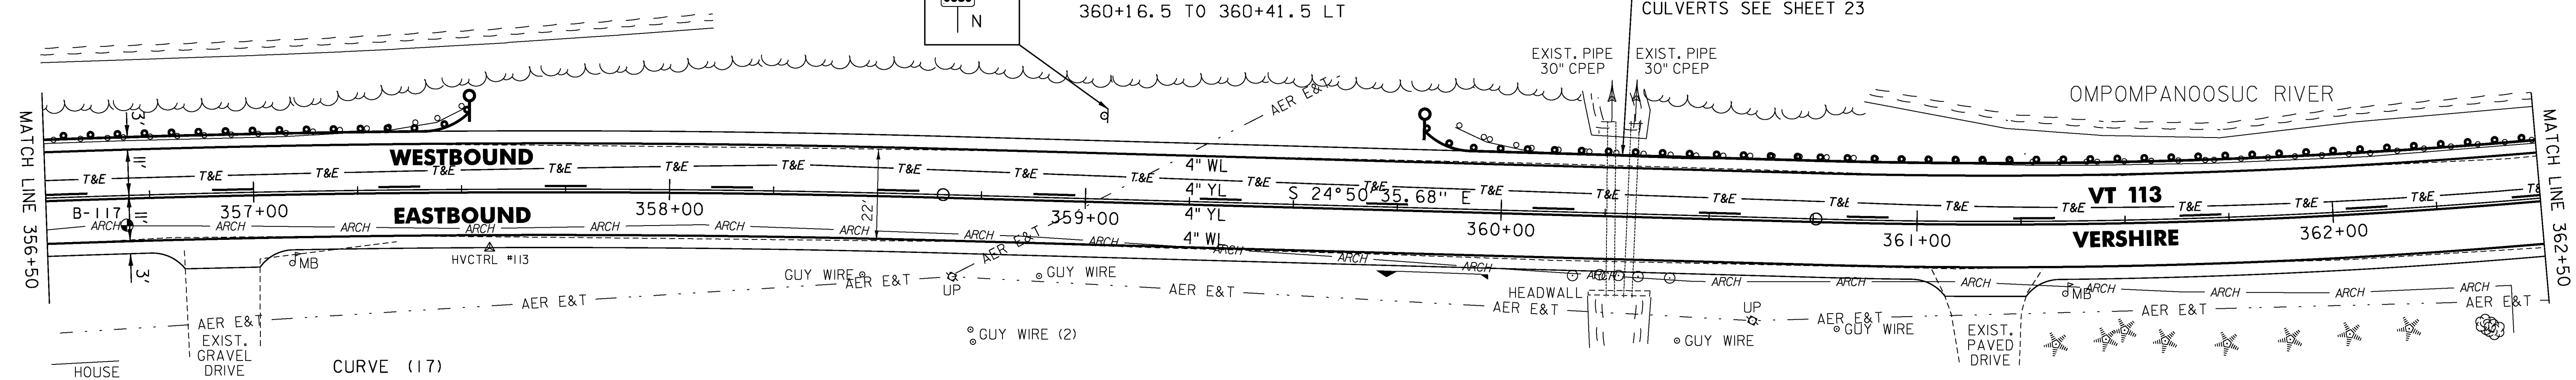

CURVE (17)
 DELTA = 4°58'59" RT
 D = 1°41'07"
 R = 3400.00'
 T = 147.94'
 L = 295.70'
 E = 3.22'
 BANK = 0.033

CURVE (18)
 DELTA = 14°49'04" LT
 D = 3°43'14"
 R = 1540.00'
 T = 200.26'
 L = 398.28'
 E = 12.97'
 BANK = 0.060

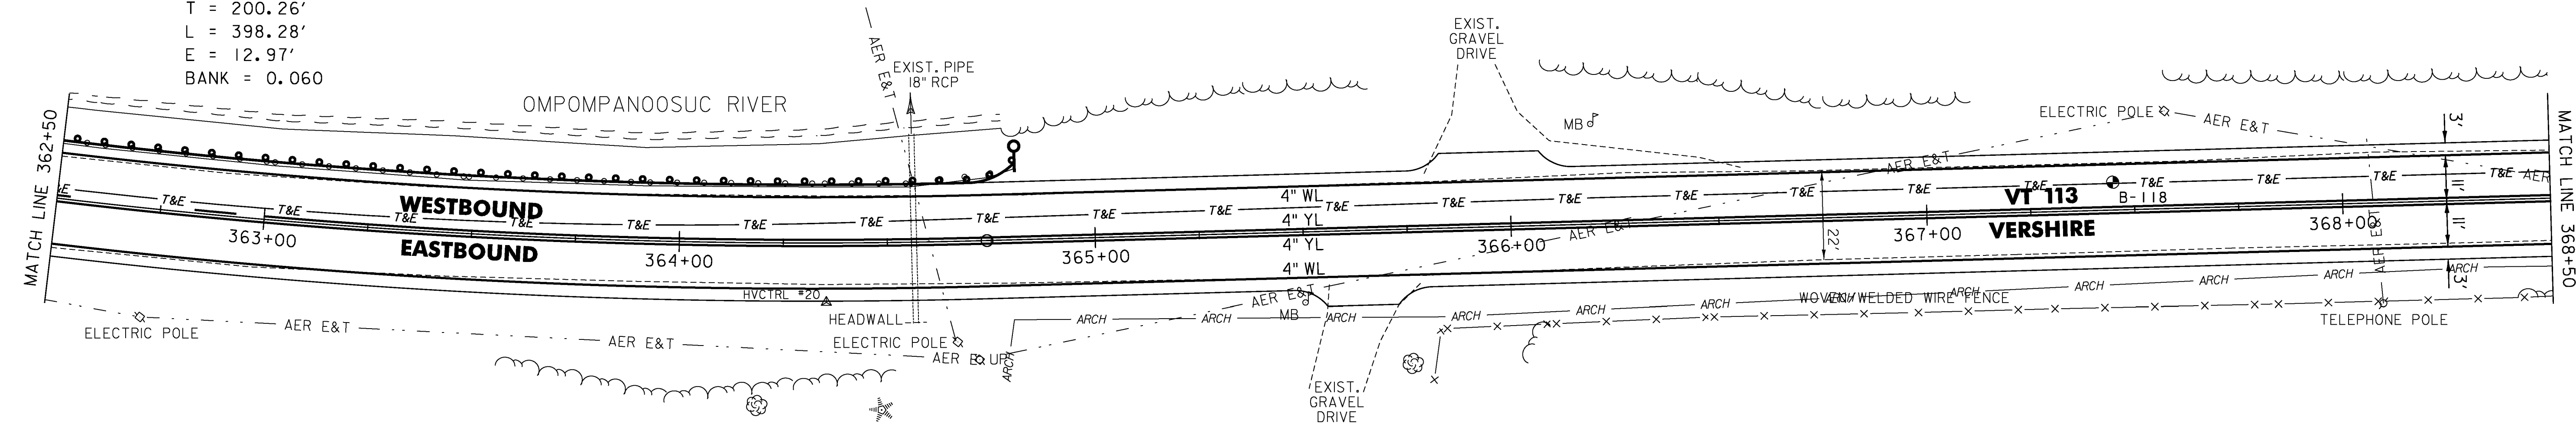

- LEGEND**
- R = REMOVE EXISTING
 - S = SALVAGE
 - R&S = REMOVE AND SALVAGE
 - N = NEW
 - RET = RETAIN
 - B-B = BACK TO BACK
 - = EXISTING GUARDRAIL
 - ⊕ = PROPOSED GUARDRAIL
 - YL = YELLOW LINE
 - WL = WHITE LINE
 - ⊖ = DELINEATOR
 - ⊕ = PROPOSED UP

ROADWAY LAYOUT 17

PROJECT NAME: VERSHIRE-THETFORD
 PROJECT NUMBER: STP 2911(I)

FILE NAME: pl0c224.dgn
 PROJECT LEADER: PTS
 DESIGNED BY: NLL
 IPARM FILE NAME: IOC224_44

PLOT DATE: 3/8/2013
 DRAWN BY: SNG
 CHECKED BY: PTS
 SHEET 44 OF 232