
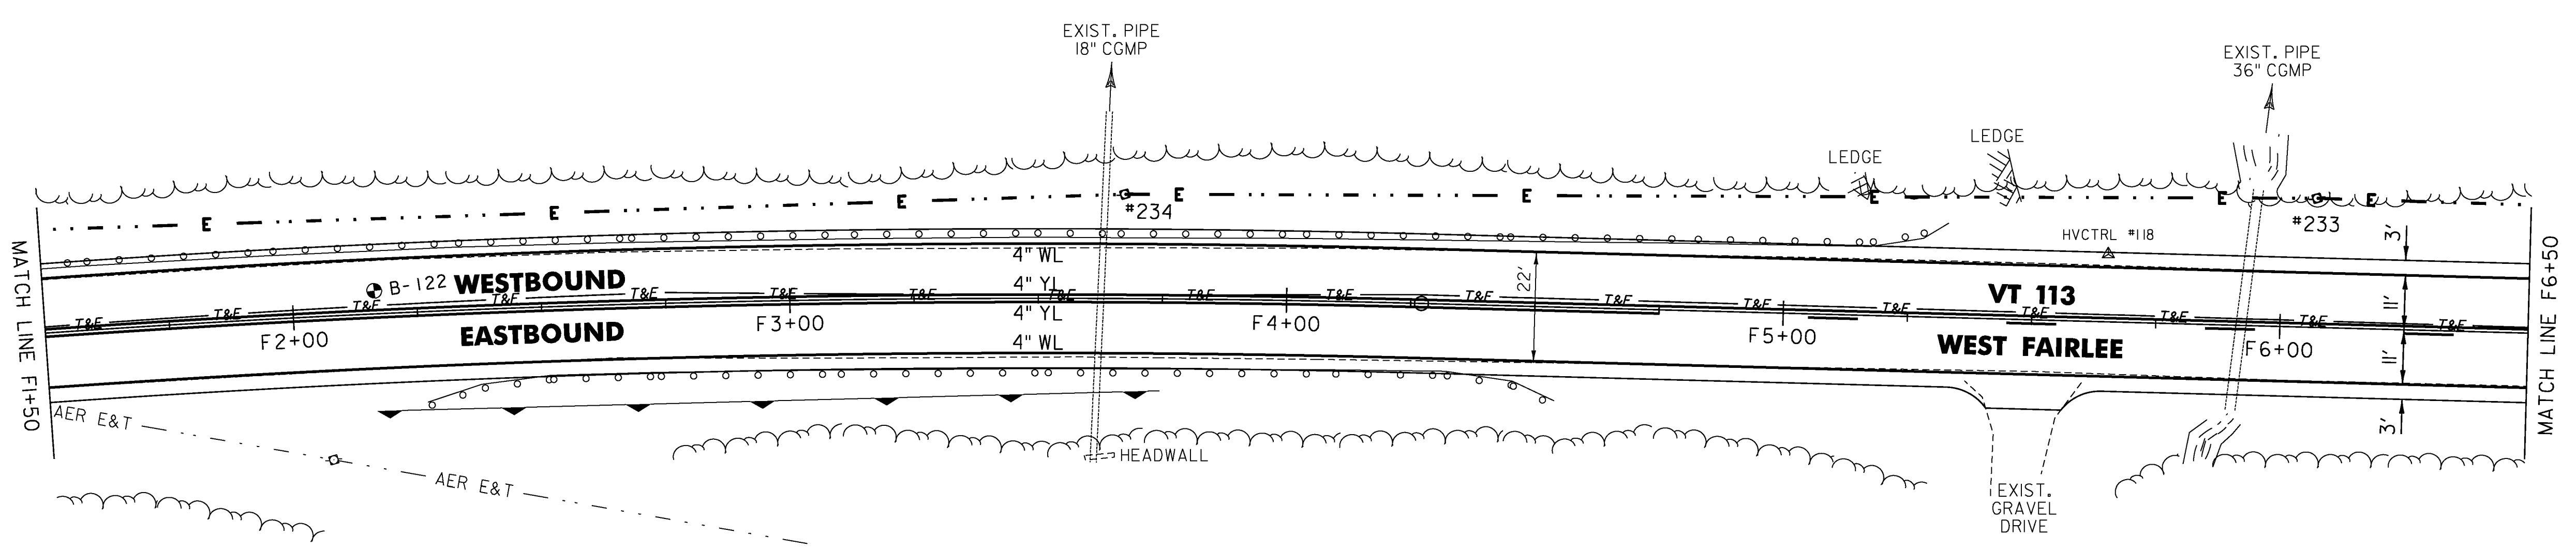


TEMPORARY 4 INCH WHITE LINE, PAINT  
 DURABLE 4 INCH WHITE LINE (OPTION BID ITEM)  
 404+50 TO F6+50 SOLID RT  
 404+50 TO F6+50 SOLID LT

TEMPORARY 4 INCH YELLOW LINE, PAINT  
 DURABLE 4 INCH YELLOW LINE (OPTION BID ITEM)  
 404+50 TO F4+75 SOLID LT & RT  
 F4+75 TO F6+50 SOLID LT, DASHED RT

REMOVAL AND DISPOSAL OF GUARDRAIL  
 F0+58 TO F5+33 LT  
 F2+26 TO F4+54 RT

REMOVING SIGNS  
 AS SHOWN - 3

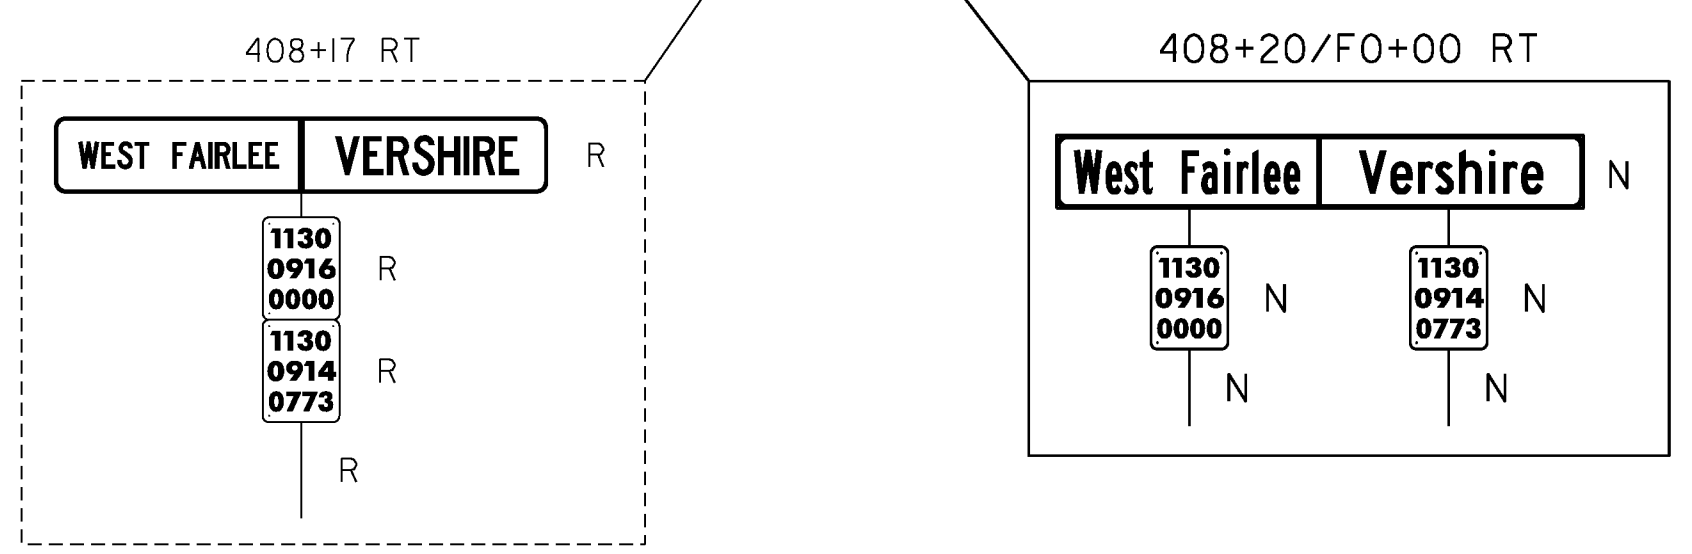

CURVE (22)  
 DELTA = 11°35'28" RT  
 D = 2°00'12"  
 R = 2860.00'  
 T = 290.28'  
 L = 578.59'  
 E = 14.69'  
 BANK = 0.038

- LEGEND**
- R = REMOVE EXISTING
  - S = SALVAGE
  - R&S = REMOVE AND SALVAGE
  - N = NEW
  - RET = RETAIN
  - B-B = BACK TO BACK
  - = EXISTING GUARDRAIL
  - = PROPOSED GUARDRAIL
  - YL = YELLOW LINE
  - WL = WHITE LINE
  - = DELINEATOR
  - = PROPOSED UP

**ROADWAY LAYOUT 22**

PROJECT NAME: VERSHERE-THETFORD  
 PROJECT NUMBER: STP 2911(I)  
 FILE NAME: pl0c224.dgn  
 PROJECT LEADER: PTS  
 DESIGNED BY: NLL  
 IPARM FILE NAME: IOC224\_49

PLOT DATE: 3/8/2013  
 DRAWN BY: SNG  
 CHECKED BY: PTS  
 SHEET 49 OF 232