



D3-1; 1.5" Radius, 0.5" Border, White on Green;
[North] D 2K; [Rd] D 2K;

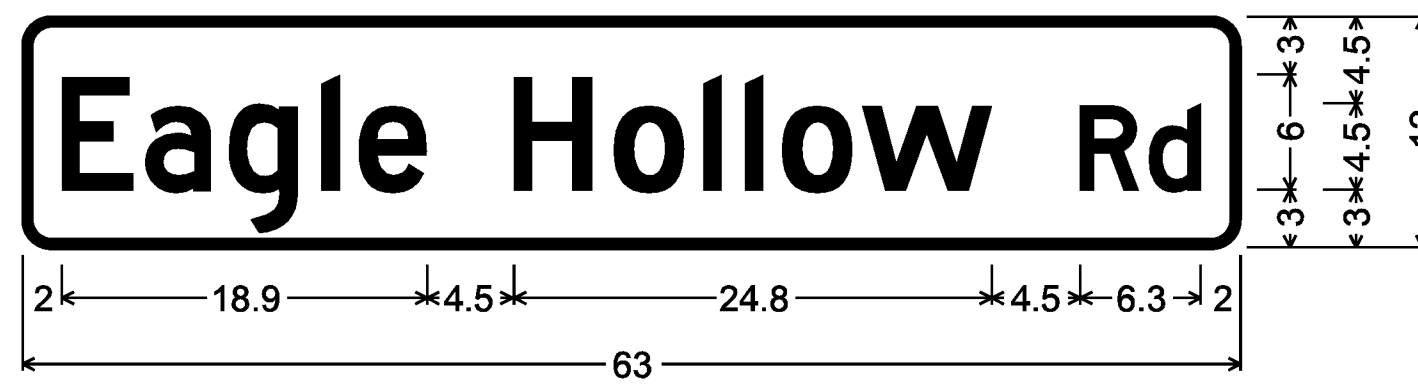


D3-1; 1.5" Radius, 0.5" Border, White on Green;
[Eagle Hollow] D 2K; [Rd] D 2K;

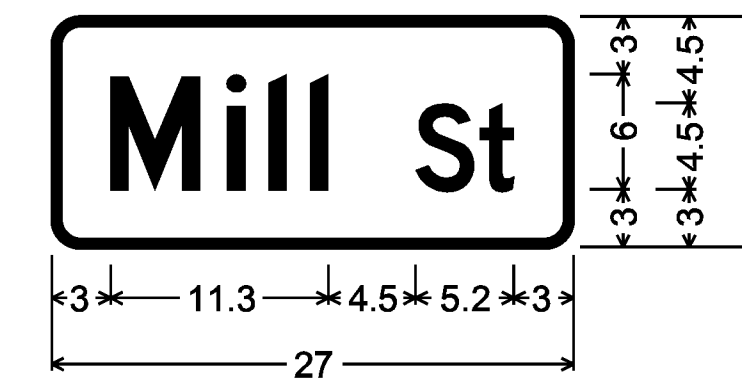


D3-1; 1.5" Radius, 0.5" Border, White on Green;
[Mill] D 2K; [St] D 2K;




D3-1; 1.5" Radius, 0.5" Border, White on Green;
[Darling Hill] D 2K; [Rd] D 2K;

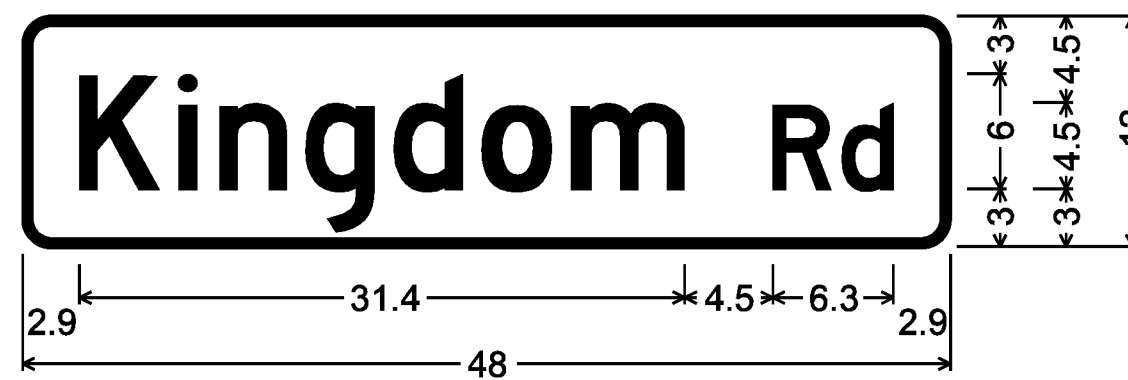


D3-1; 1.5" Radius, 0.5" Border, White on Green;
[Kingdom] D 2K; [Rd] D 2K;

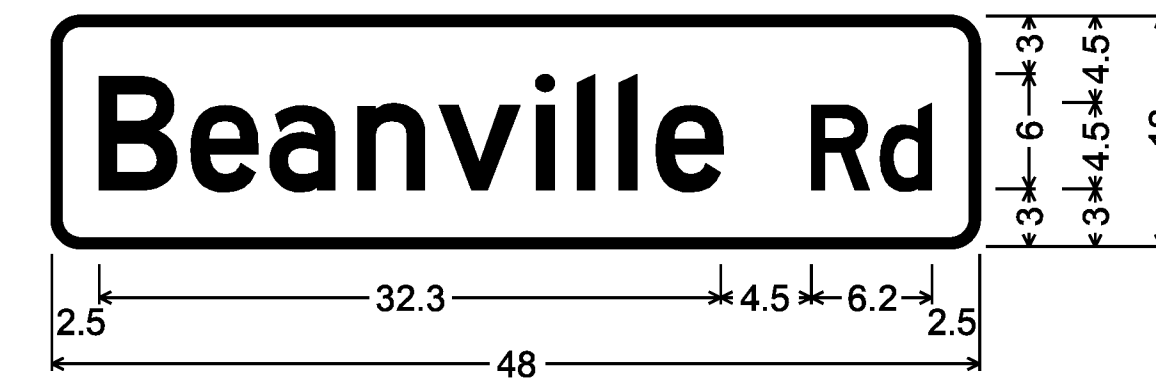


D3-1; 1.5" Radius, 0.5" Border, White on Green;
[Beanville] D 2K; [Rd] D 2K;

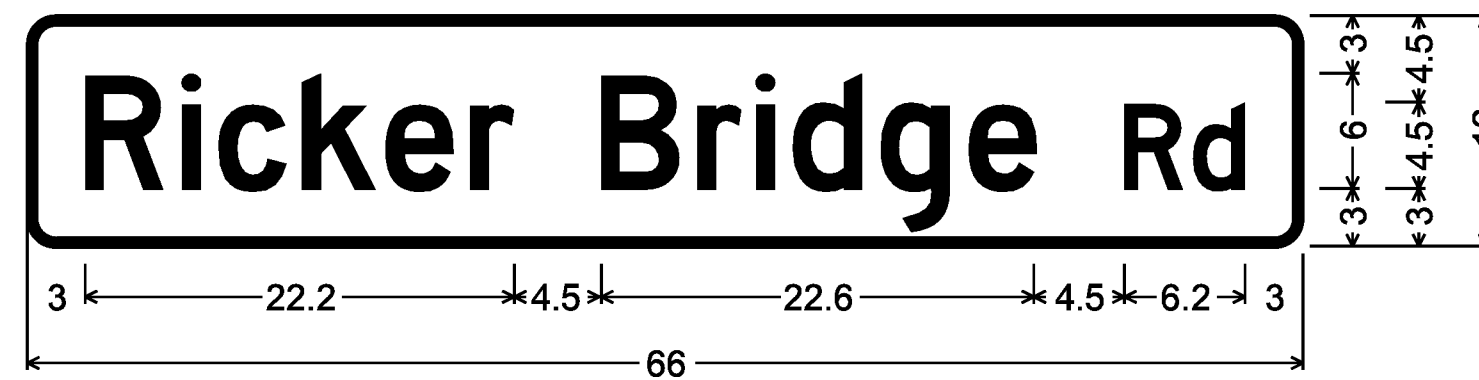


D3-1; 1.5" Radius, 0.5" Border, White on Green;
[Ricker Bridge] D 2K; [Rd] D 2K;

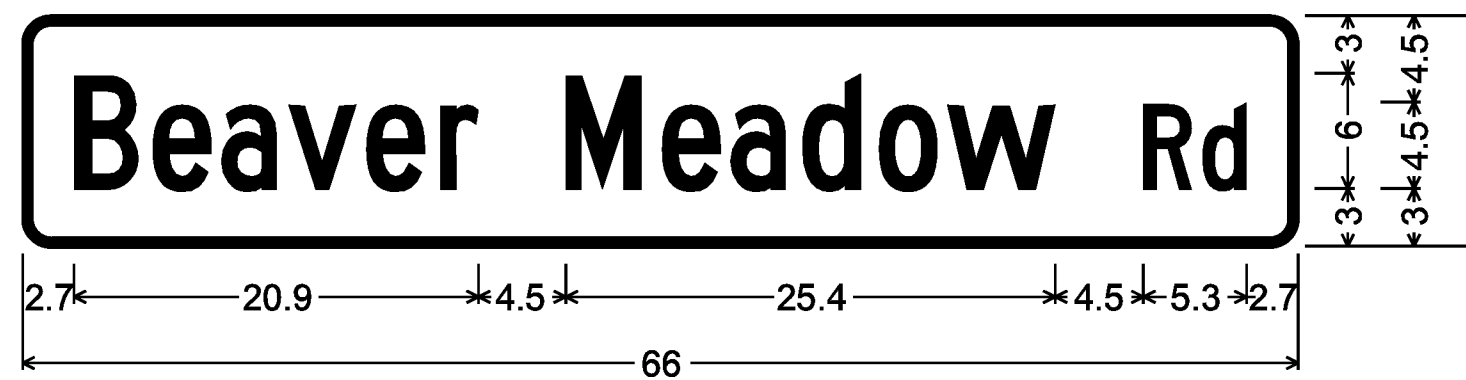

D3-1; 1.5" Radius, 0.5" Border, White on Green;
[Beaver Meadow] C 2K; [Rd] C 2K;

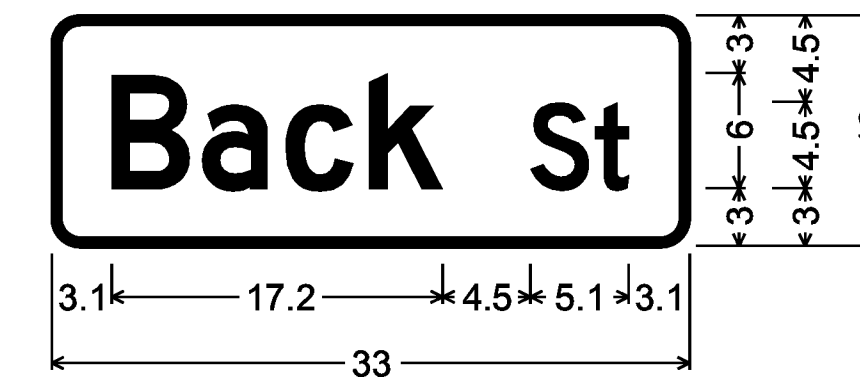


D3-1; 1.5" Radius, 0.5" Border, White on Green;
[Back] D 2K; [St] D 2K;

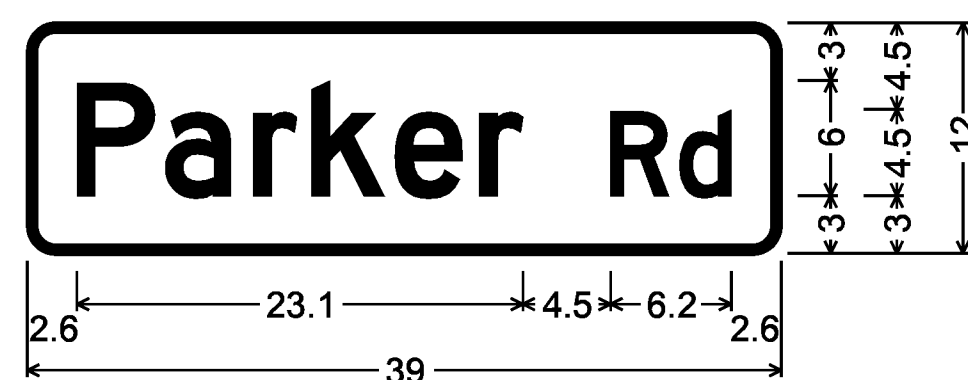

D3-1; 1.5" Radius, 0.5" Border, White on Green;
[Parker] D 2K; [Rd] D 2K;



D3-1; 1.5" Radius, 0.5" Border, White on Green;
[Austin] D 2K; [Rd] D 2K;

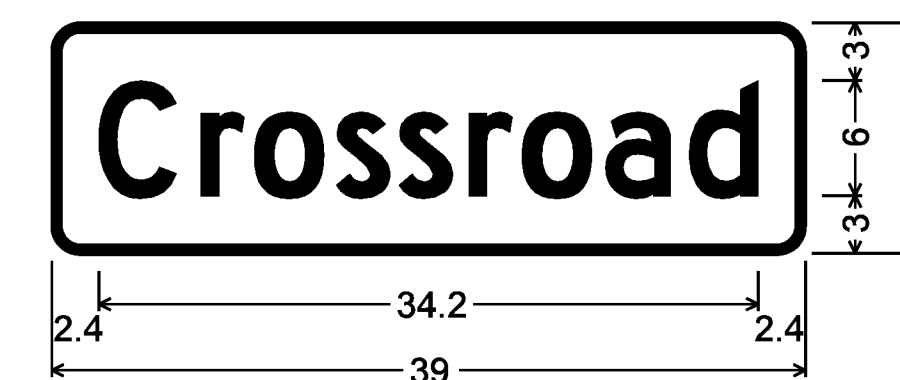

D3-1; 1.5" Radius, 0.5" Border, White on Green;
[Crossroad] D 2K;

TOWN HIGHWAY SIGNS D3-1

TOWN HIGHWAY SIGNS SHALL BE DOUBLE SIDED SIGNS
AND SHALL BE INSTALLED WITH 12 INCH BRACKETS.

SIGN DETAIL SHEET 3

PROJECT NAME: VERSHIRE-THETFORD

PROJECT NUMBER: STP 2911(I)

FILE NAME: pl0c224.dgn

PROJECT LEADER: PTS

DESIGNED BY: NLL

IPARM FILE NAME: IOC224_86

PLOT DATE: 1/29/2013

DRAWN BY: SNG

CHECKED BY: PTS

SHEET 86 OF 232

NOT TO SCALE