




249+00

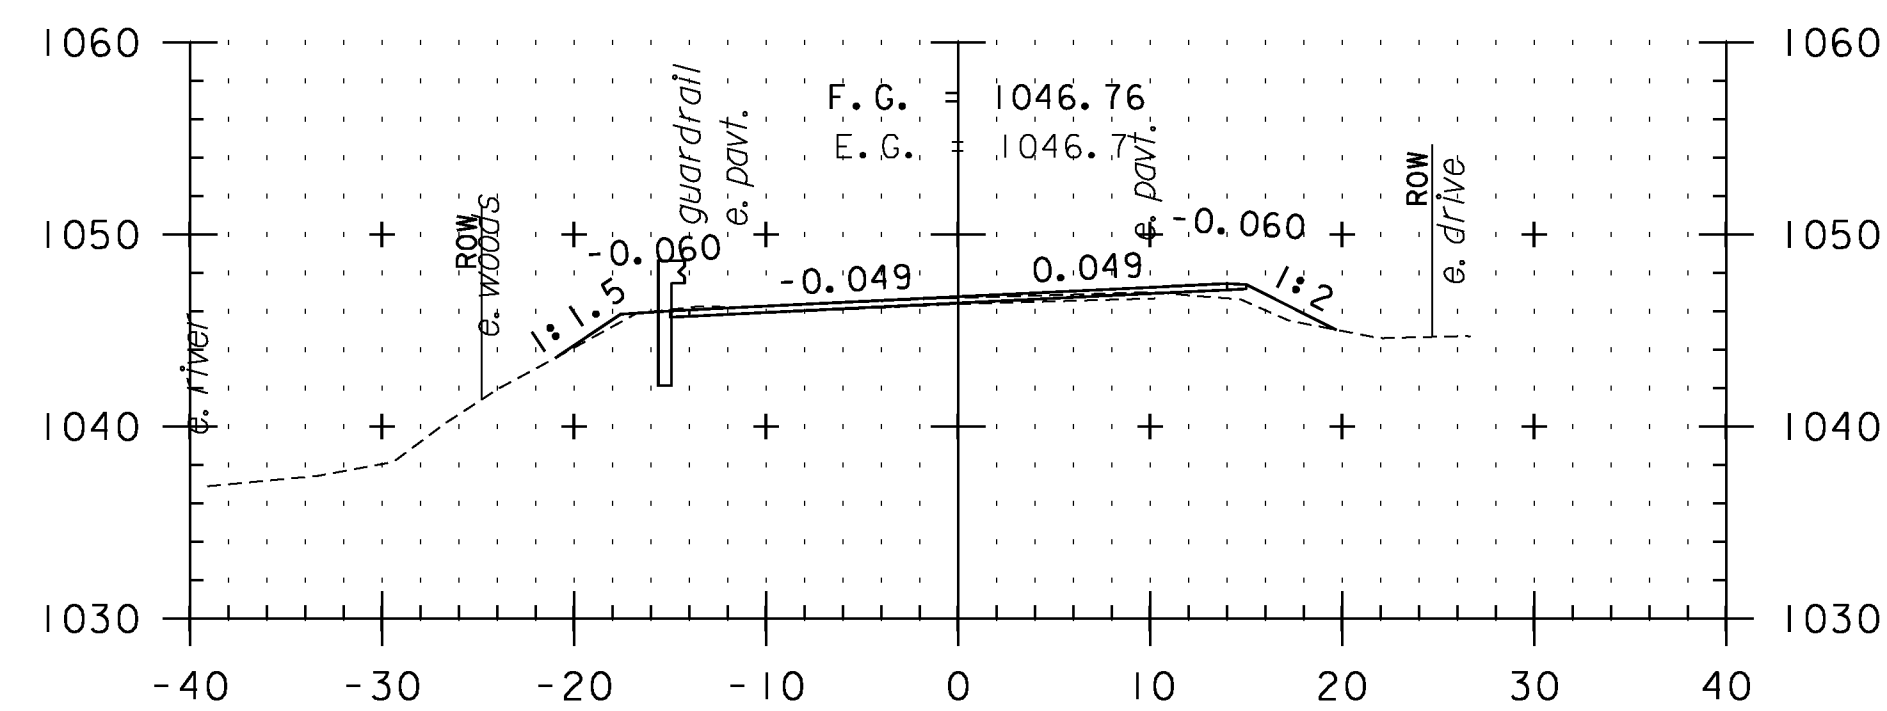


248+50

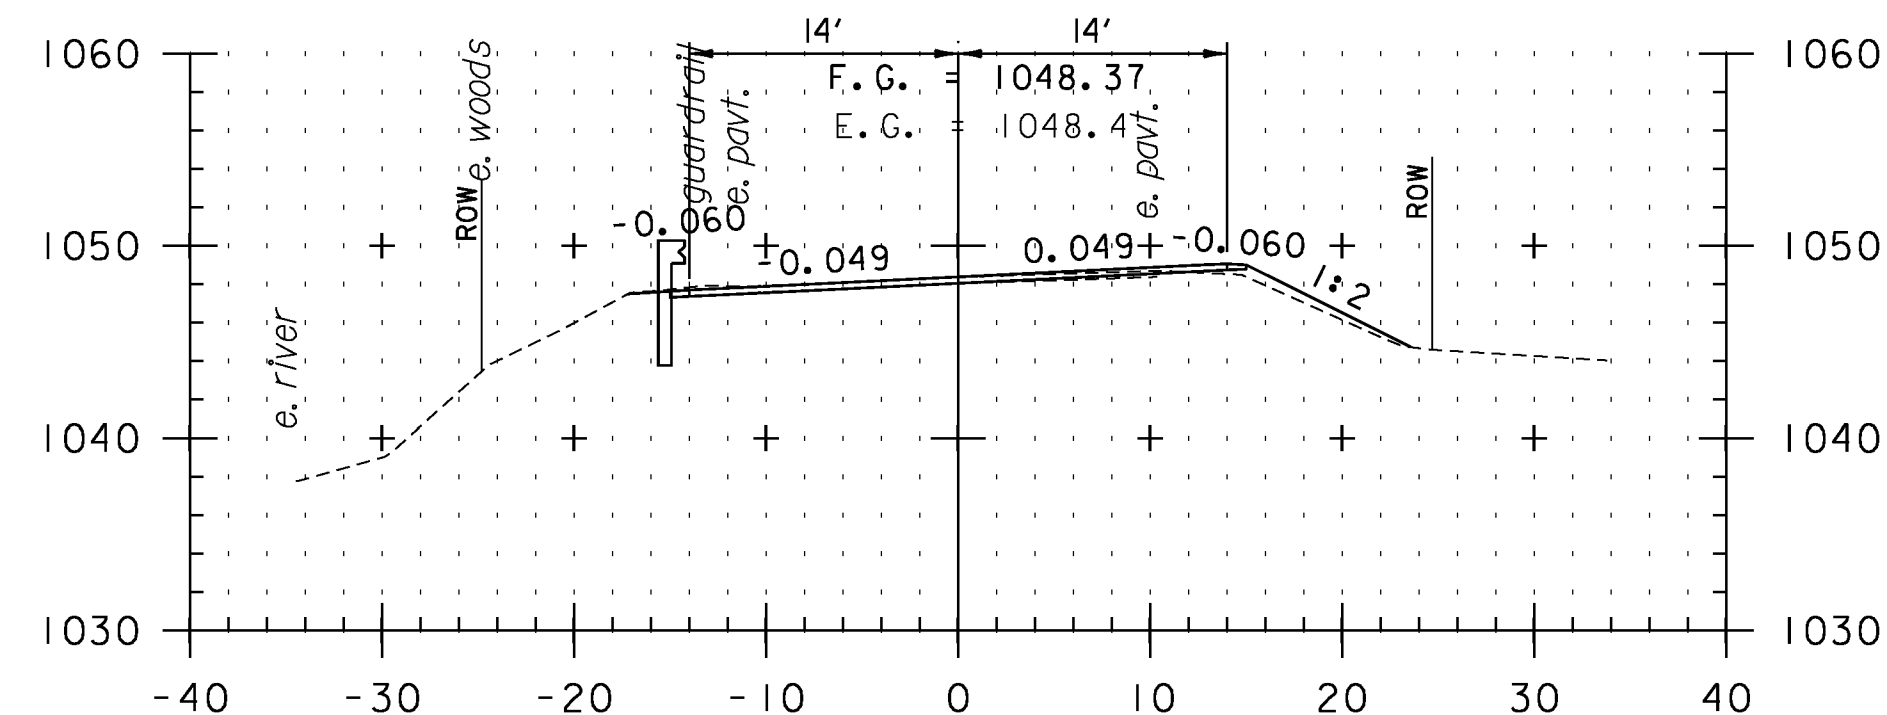


248+00

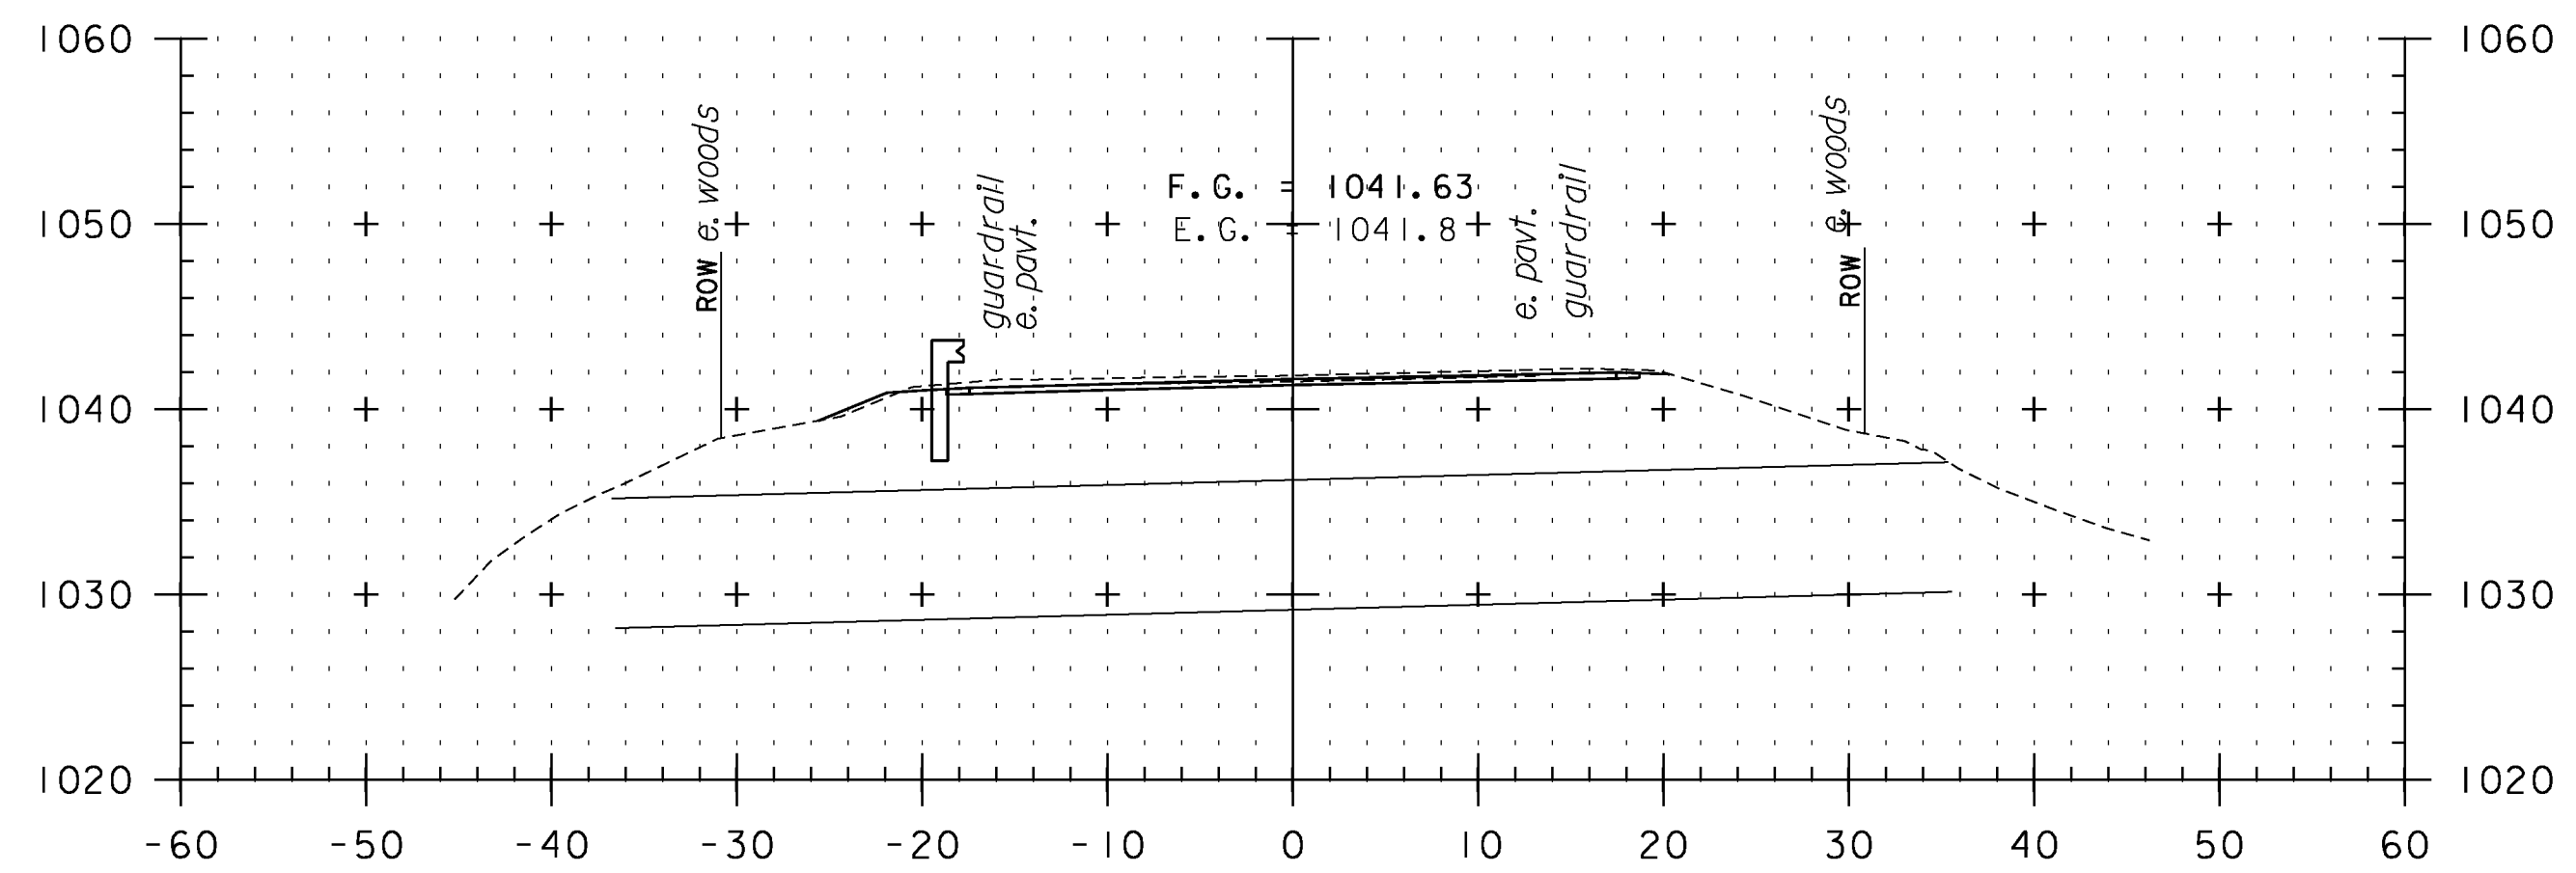

250+43
BRIDGE 15

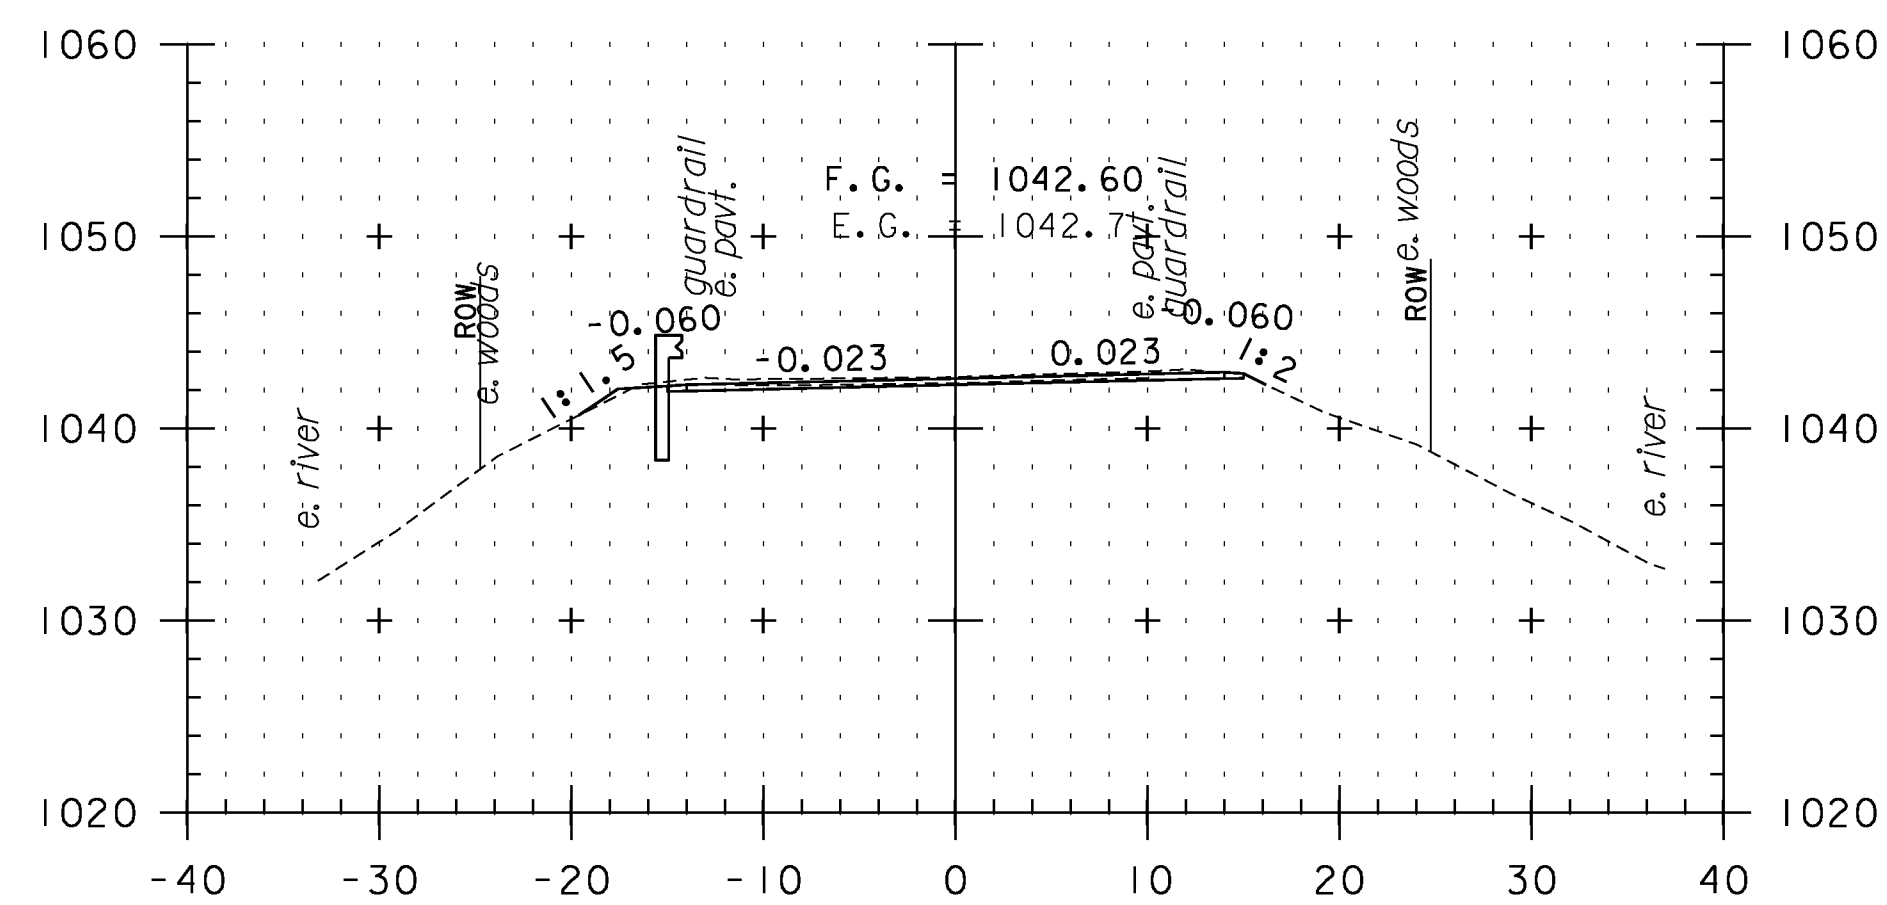

250+00

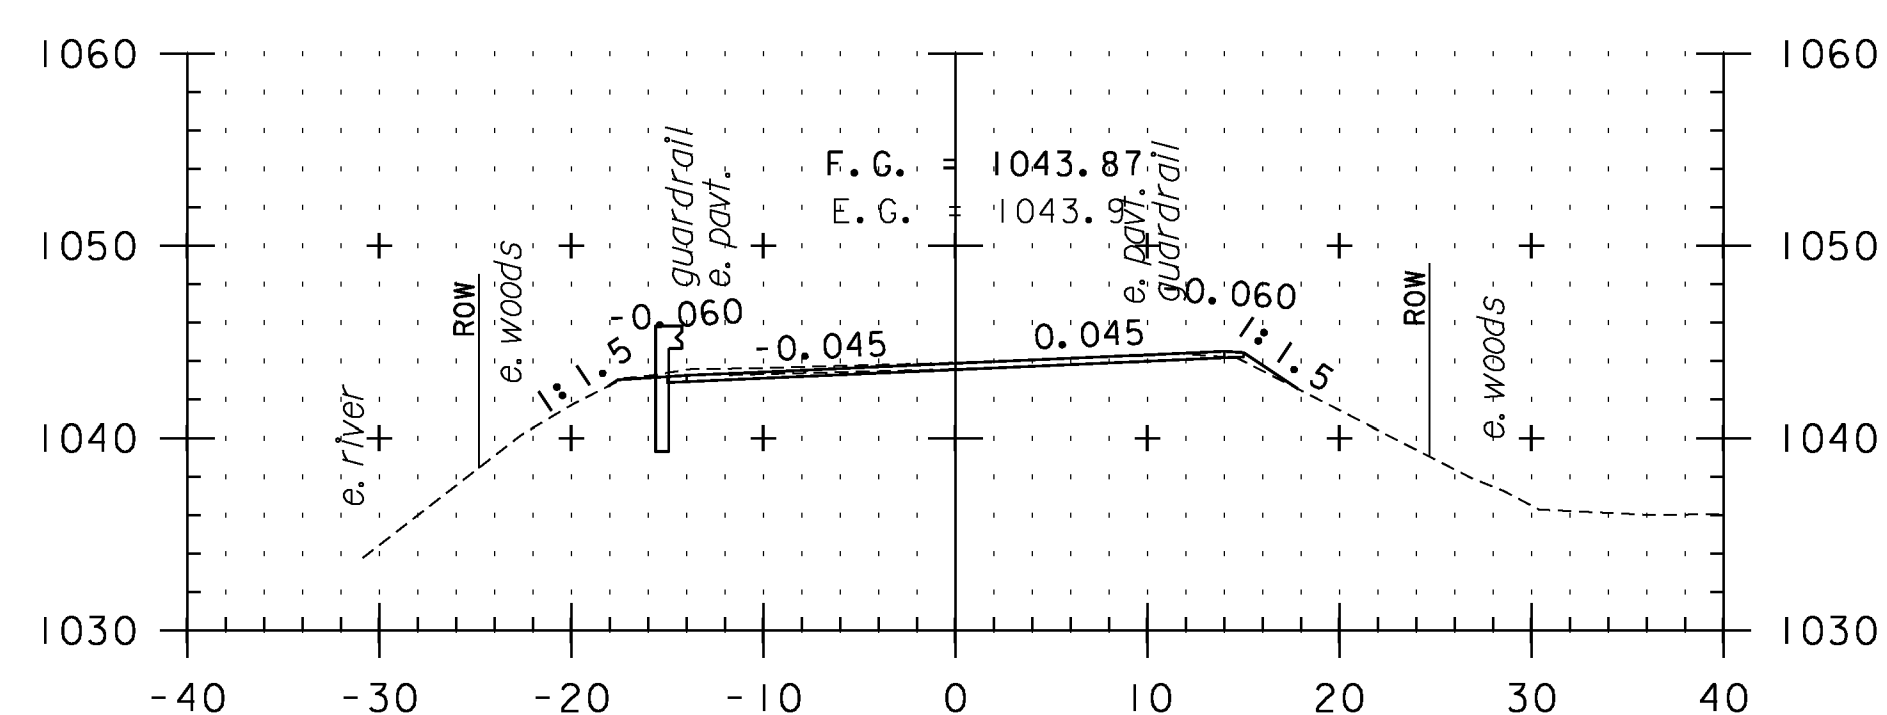

249+50

CROSS SECTION SHEET 15

PROJECT NAME: VERSHIRE-THETFORD

PROJECT NUMBER: STP 2911(I)

FILE NAME: pl0c224.dgn

PLOT DATE: 1/29/2013

PROJECT LEADER: PTS

DRAWN BY: SNG

DESIGNED BY: NLL

CHECKED BY: PTS

IPARM FILE NAME: IOC224_I23

SHEET 123 OF 232

STA. 248+00 TO STA. 250+43

