




276+50

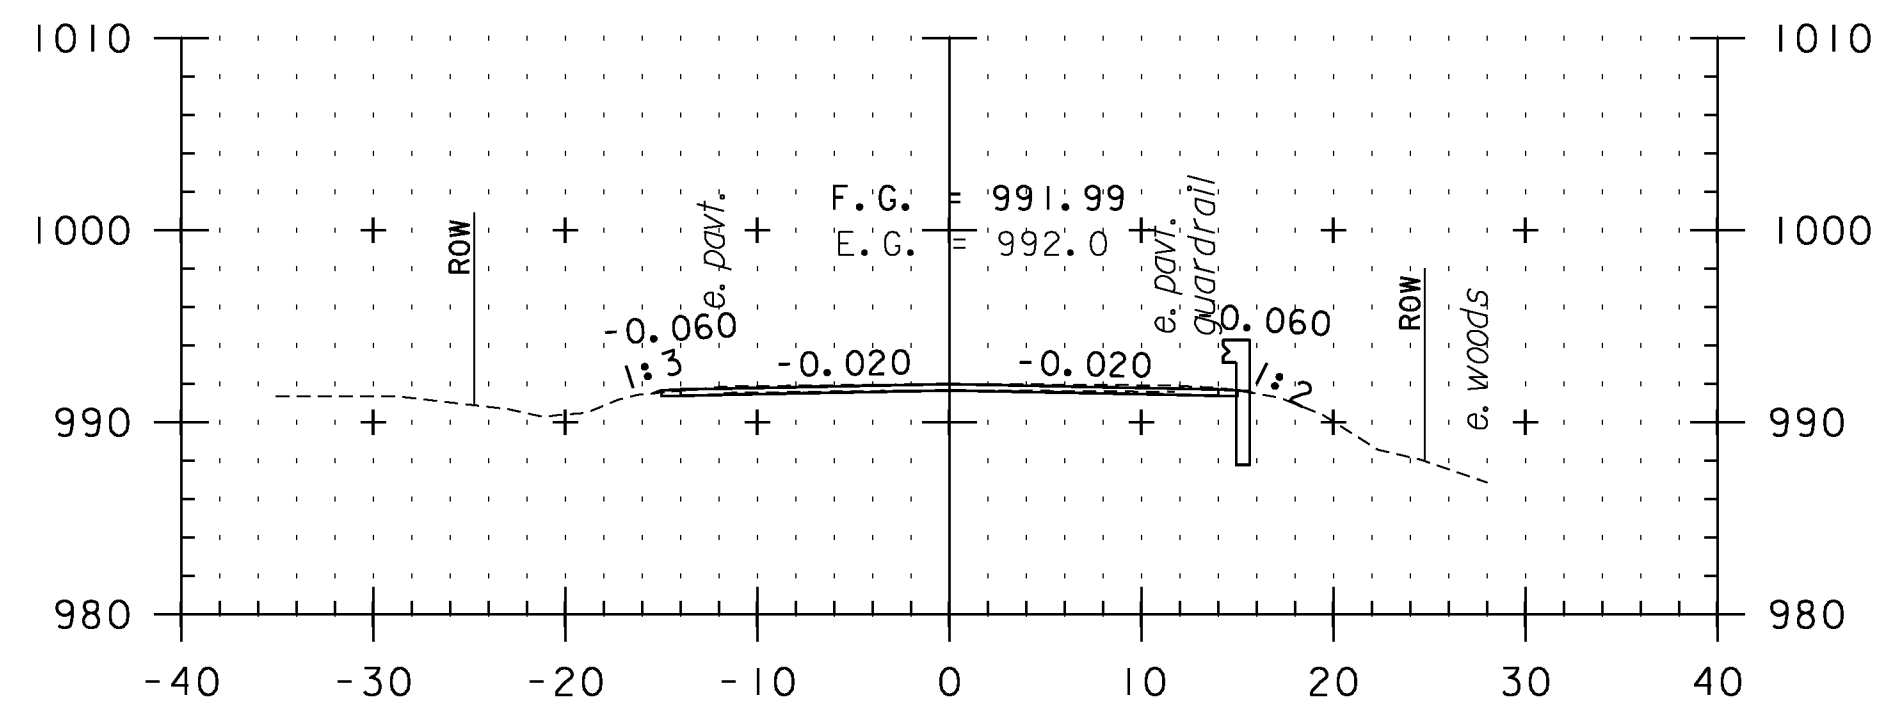


278+00

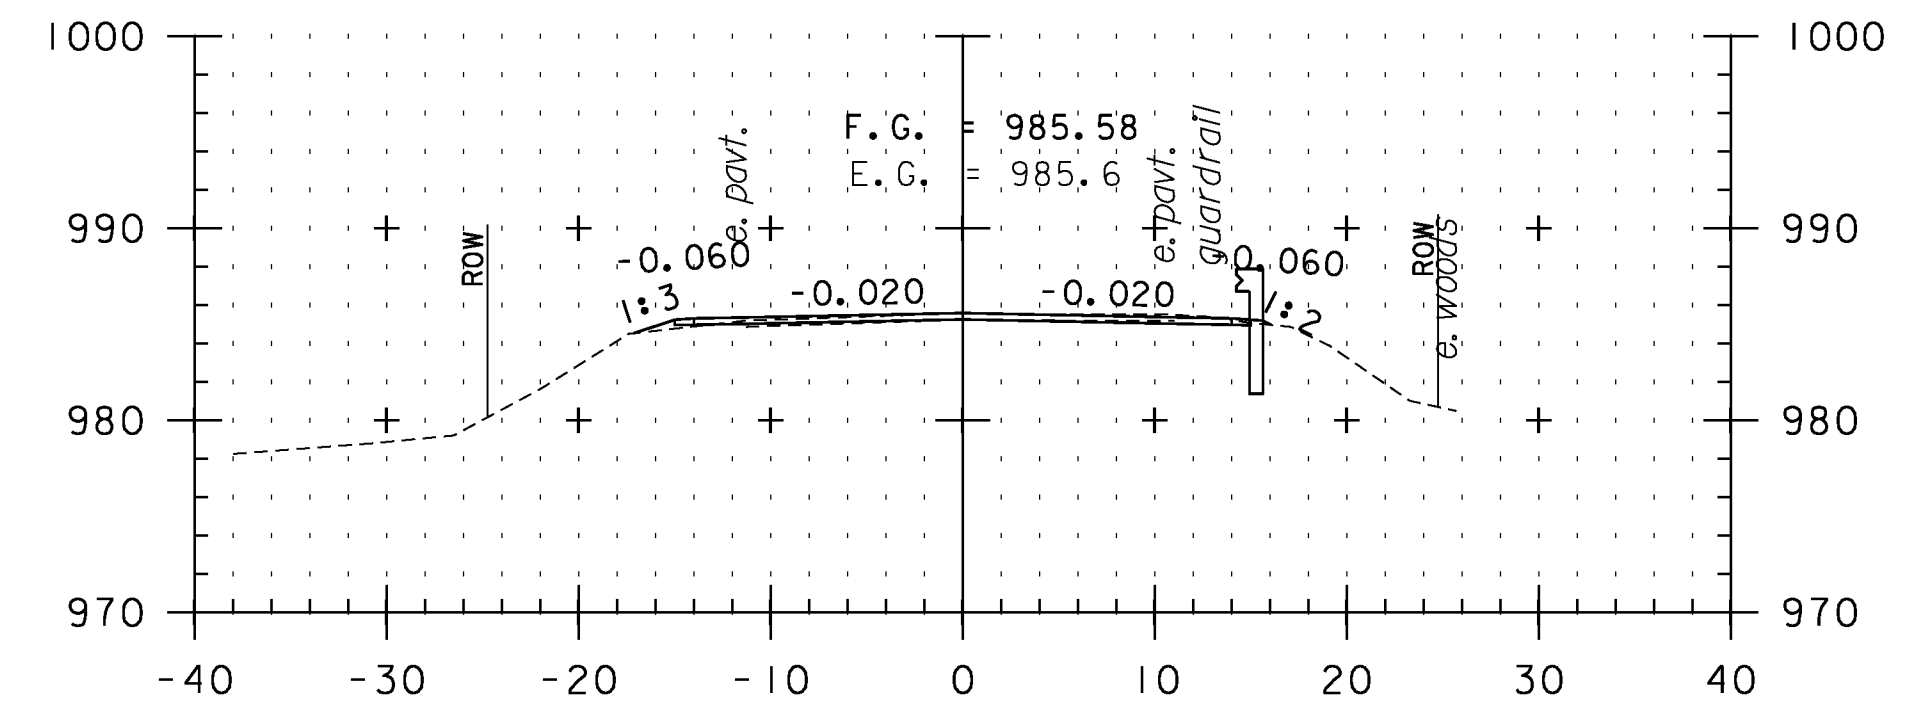


279+50

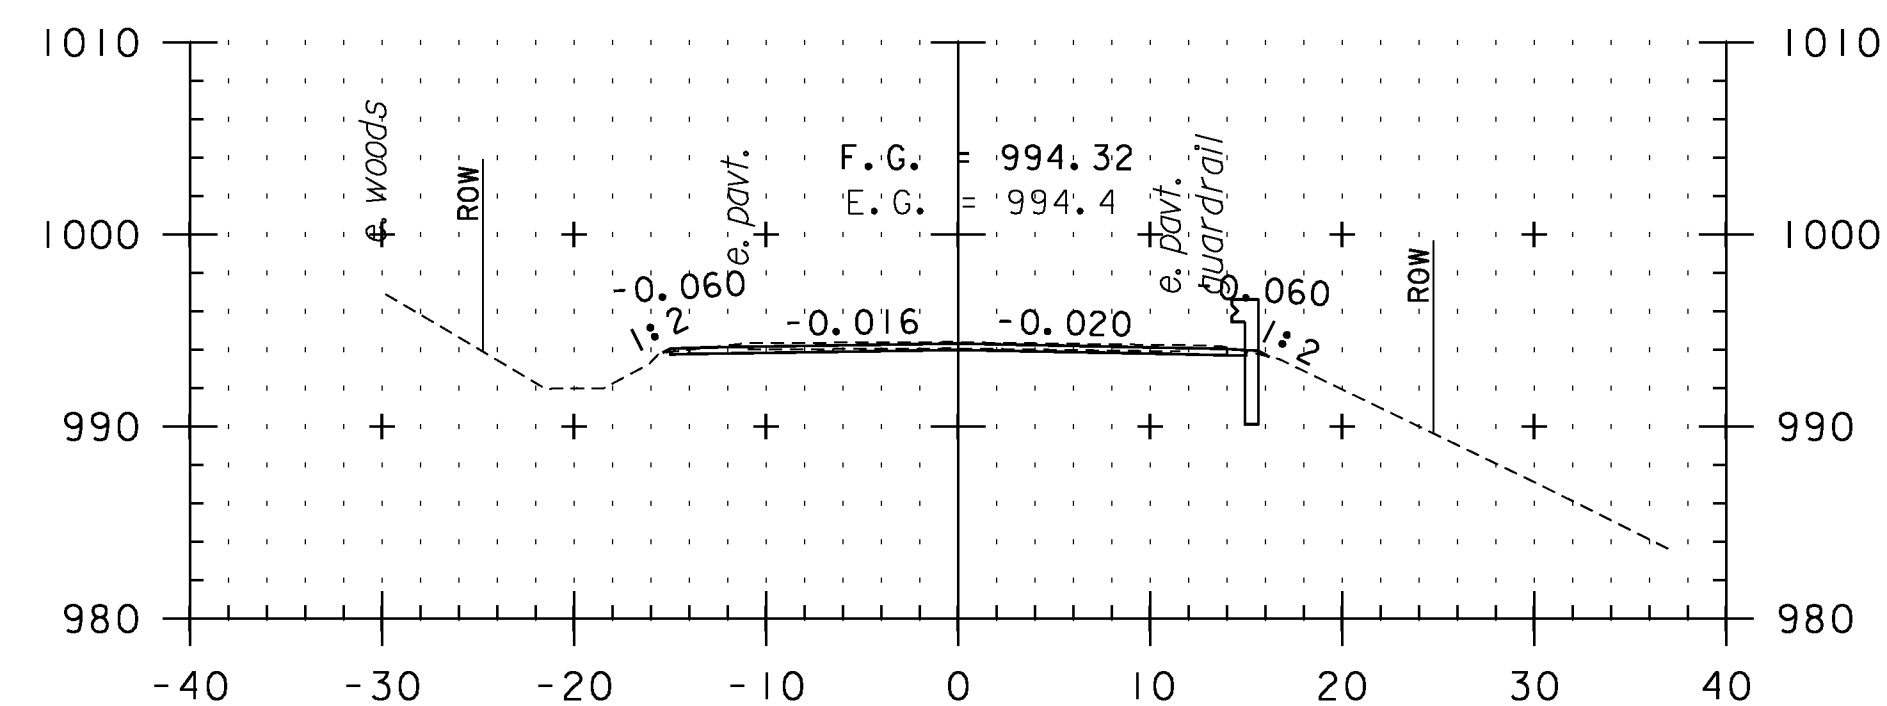


276+00

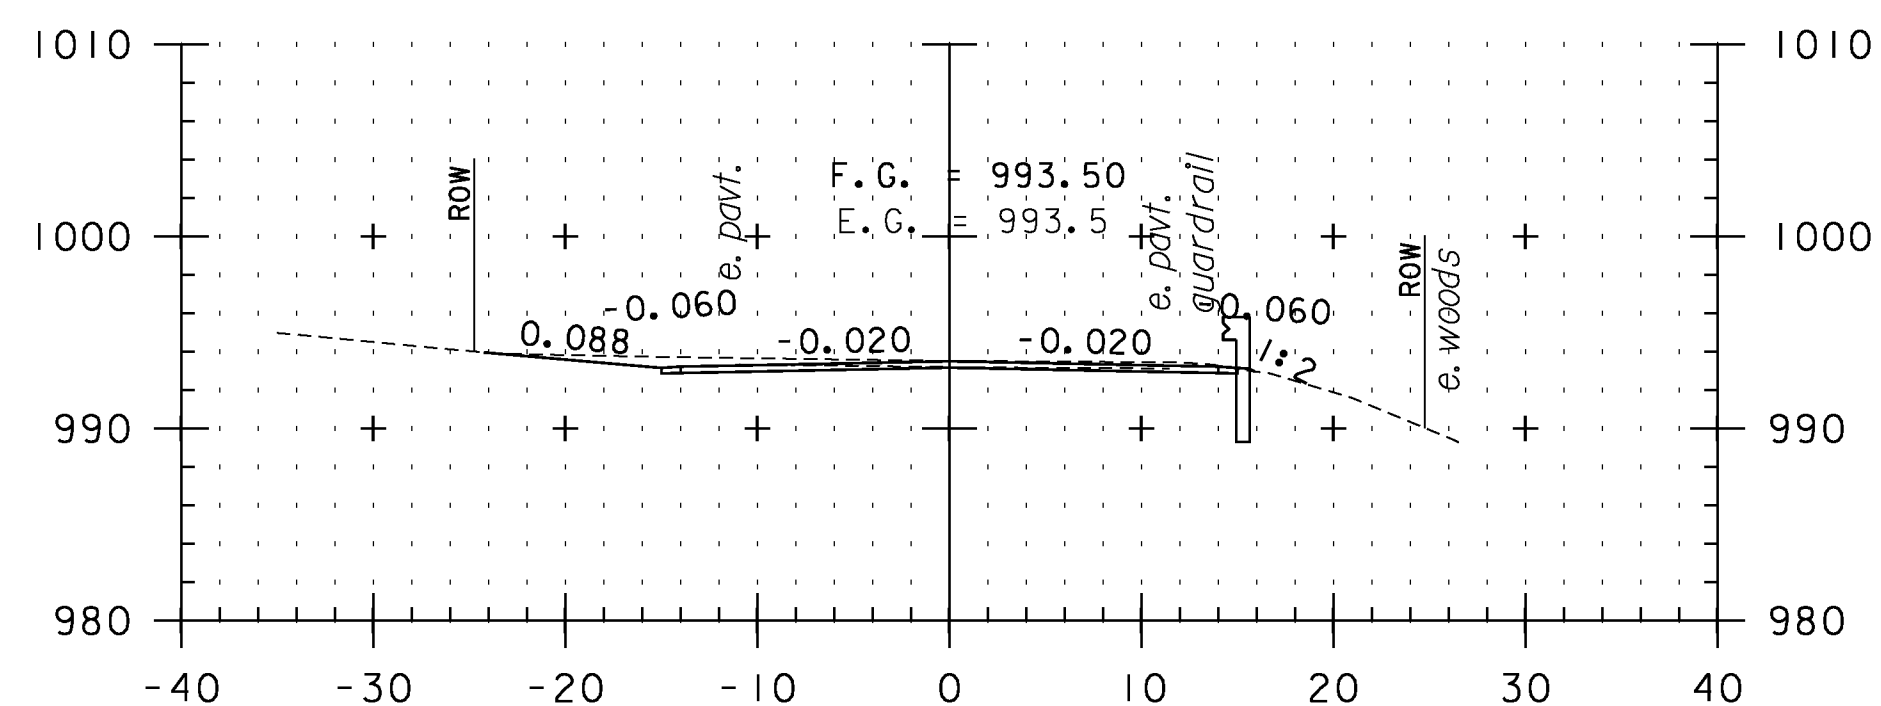


277+50

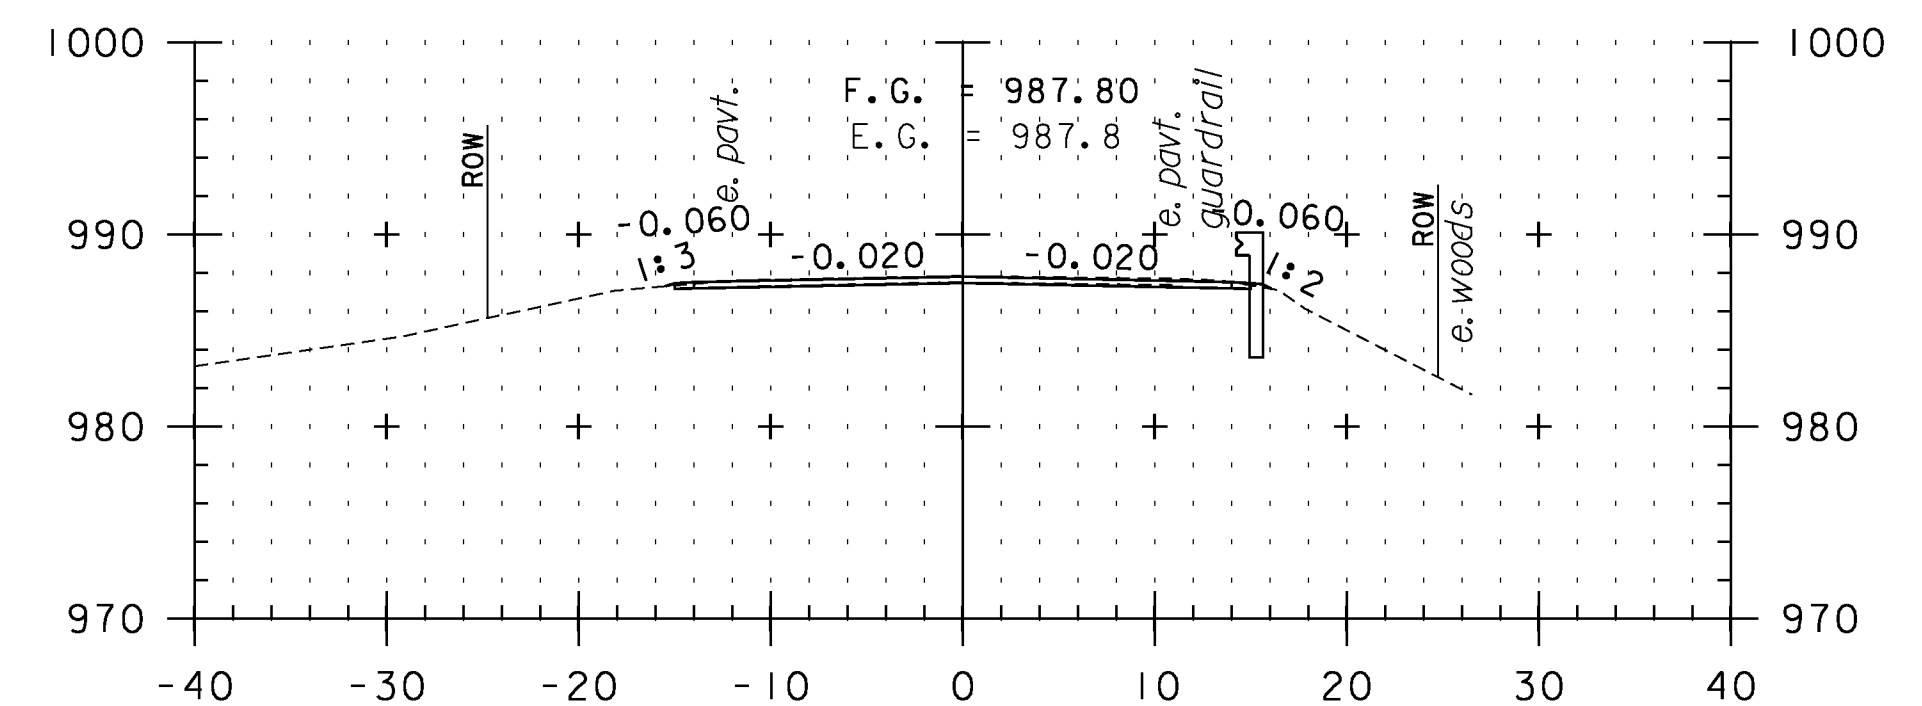


279+00

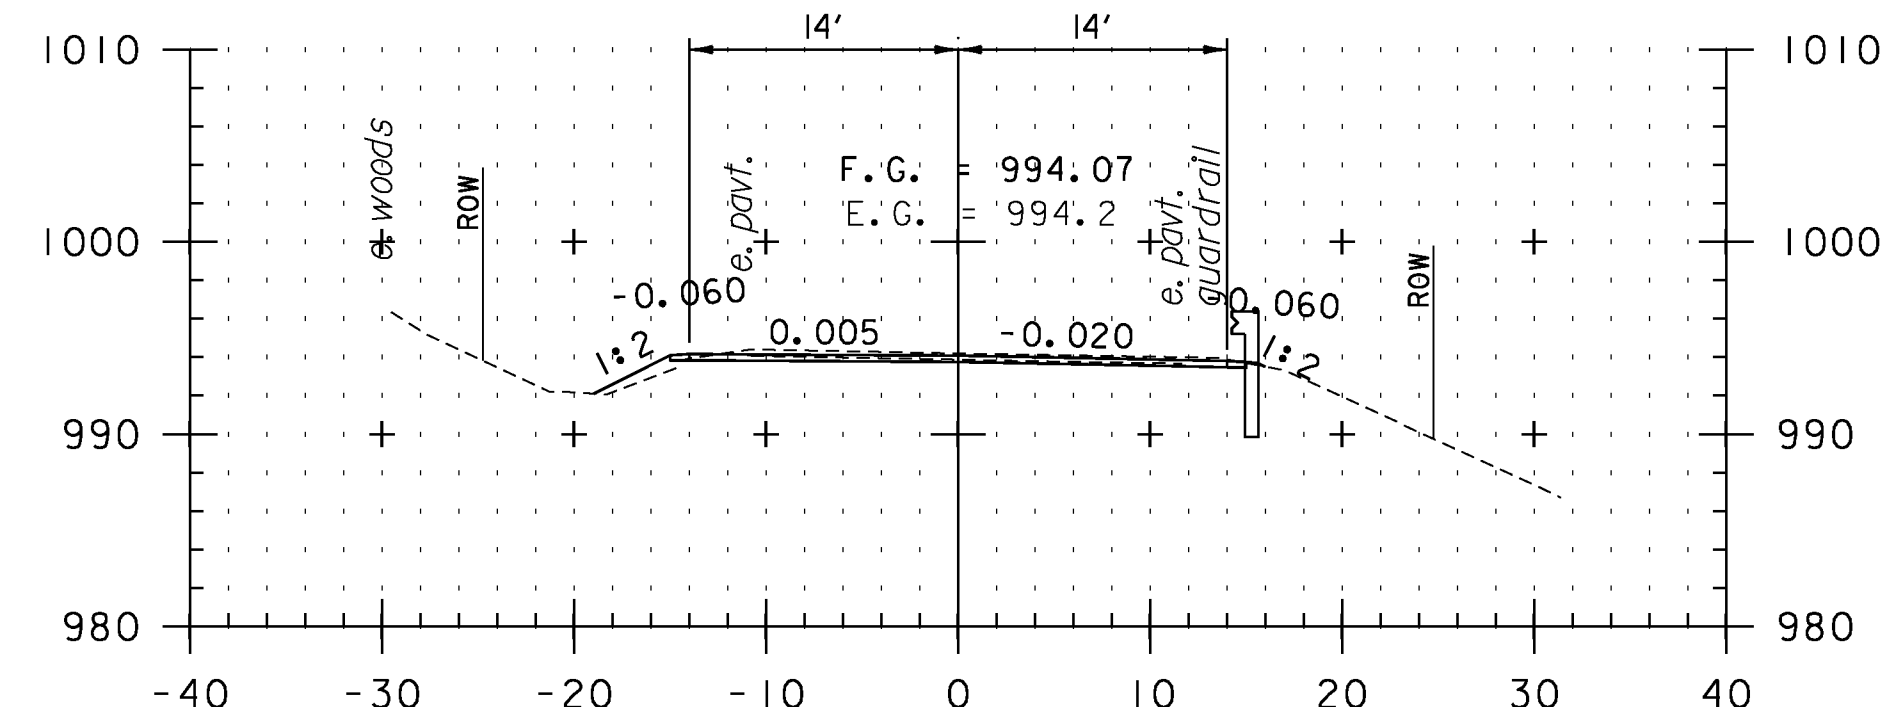

275+50

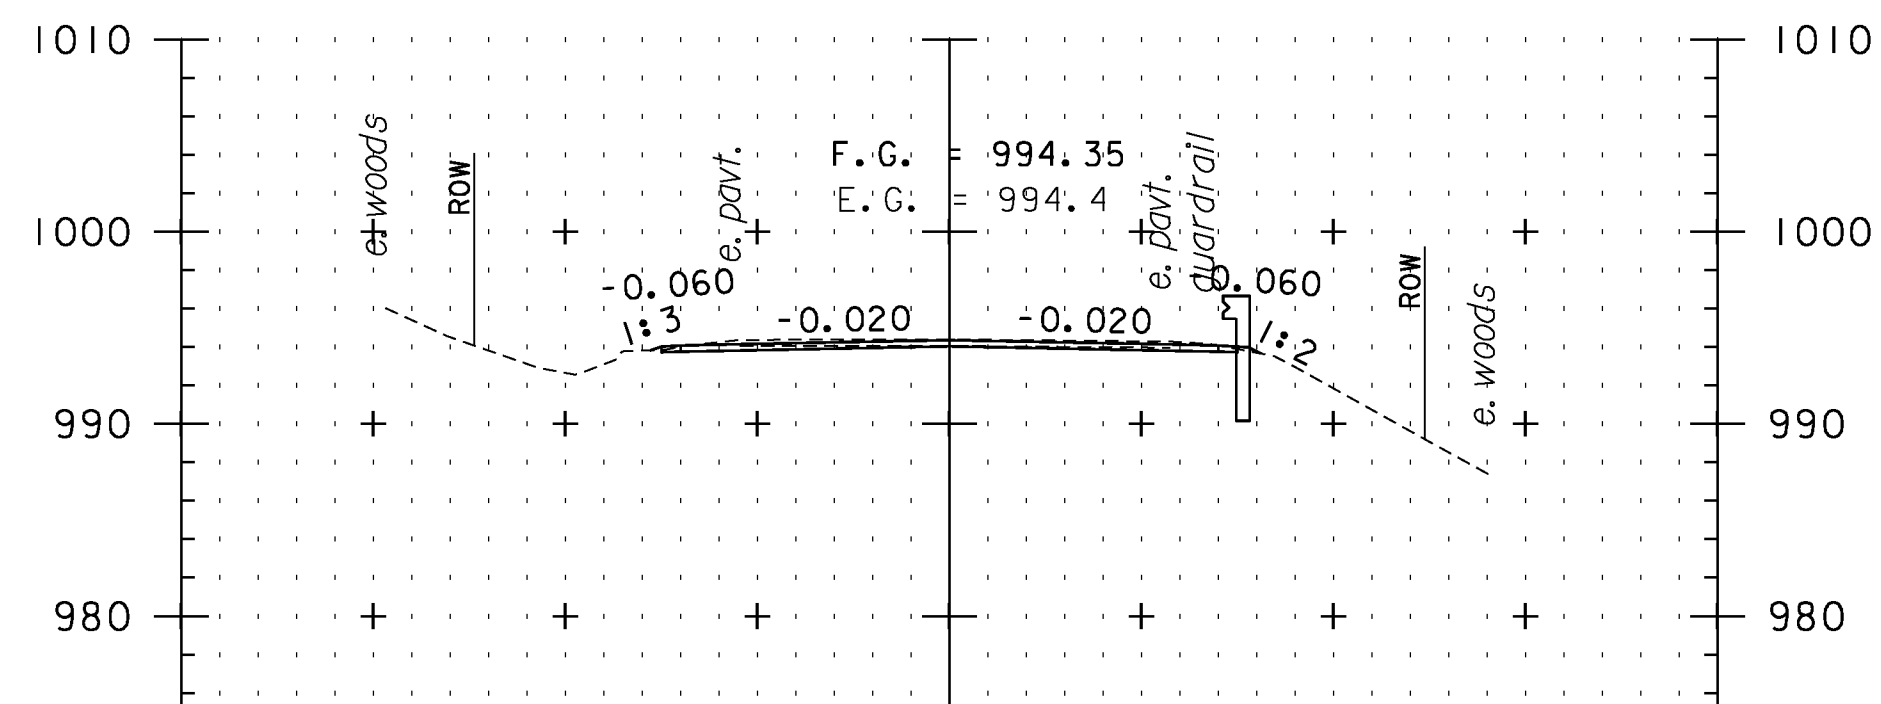

277+00

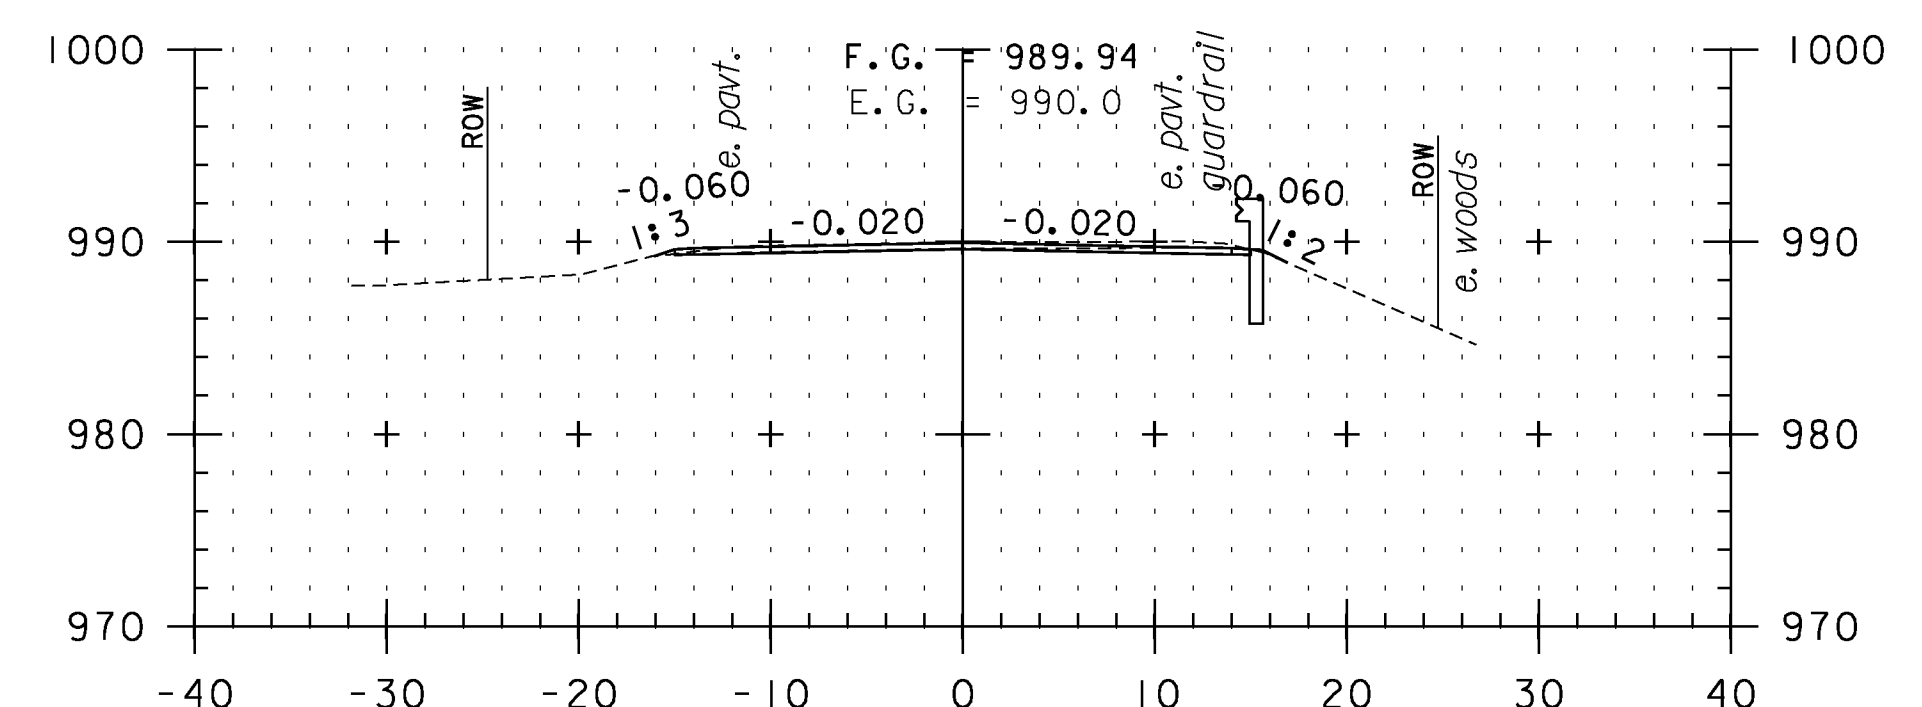

278+50

CROSS SECTION SHEET 22

PROJECT NAME: VERSHIRE-THETFORD

PROJECT NUMBER: STP 291(K)

FILE NAME: pl0c224.dgn

PLOT DATE: 1/29/2013

PROJECT LEADER: PTS

DRAWN BY: SNG

DESIGNED BY: NLL

CHECKED BY: PTS

IPARM FILE NAME: IOC224_I30

SHEET 130 OF 232

STA. 275+50 TO STA. 279+50

