




319+50

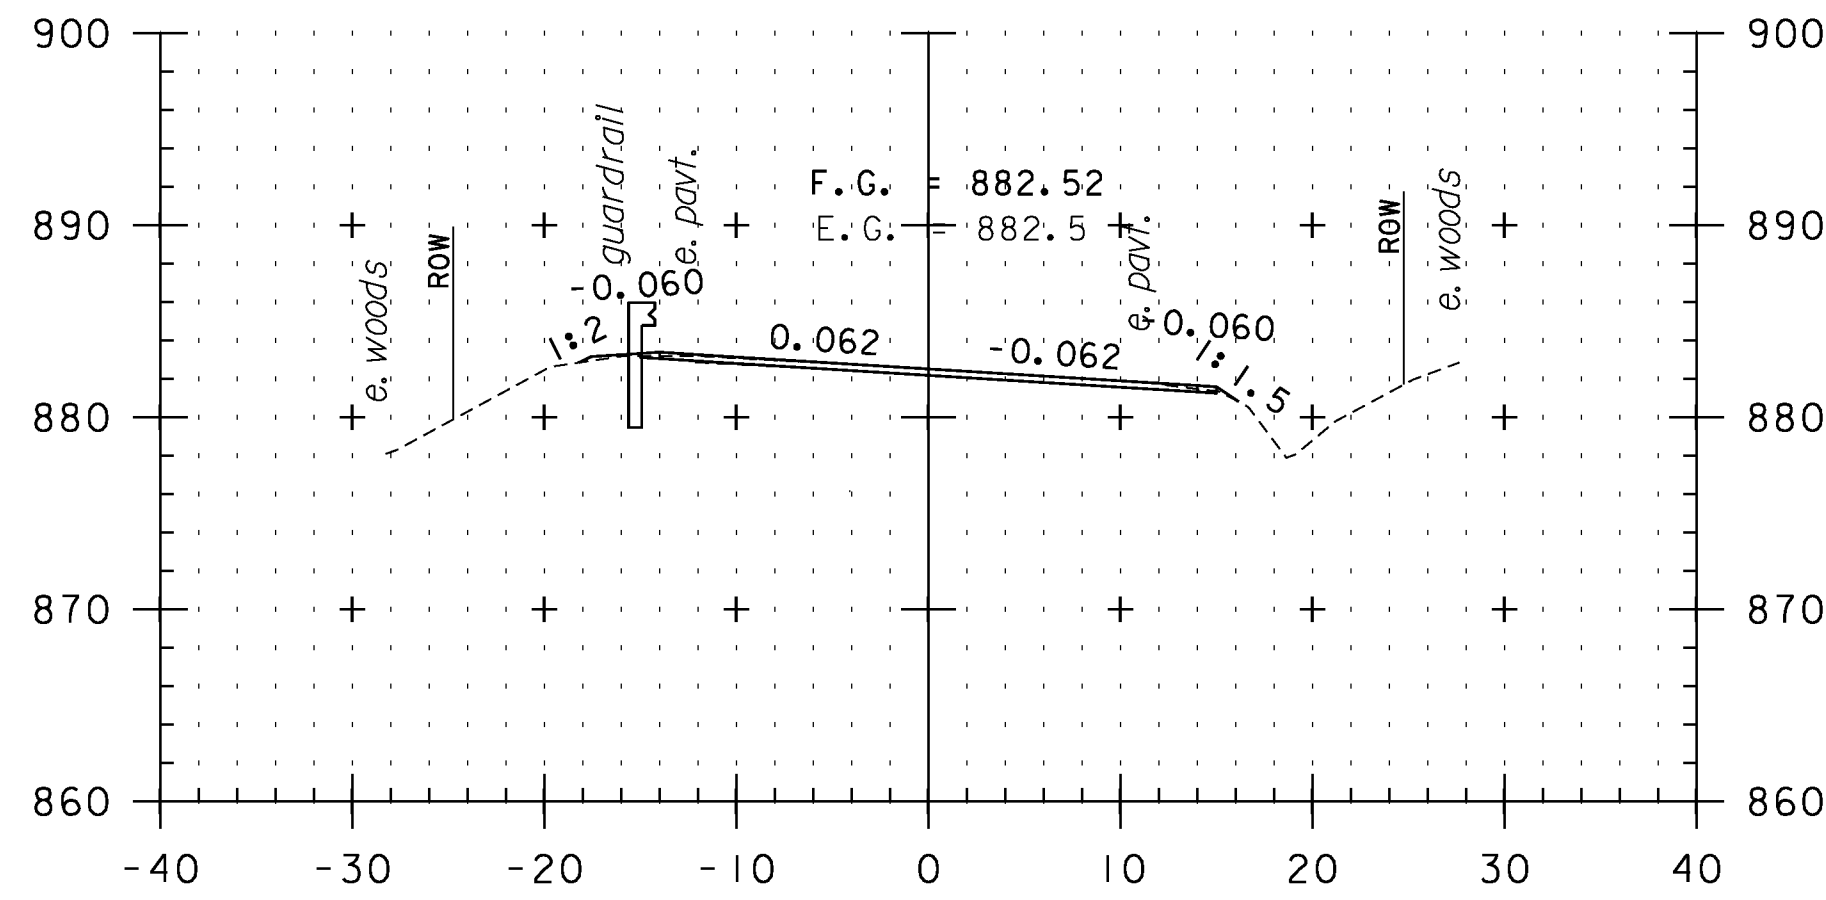


321+00

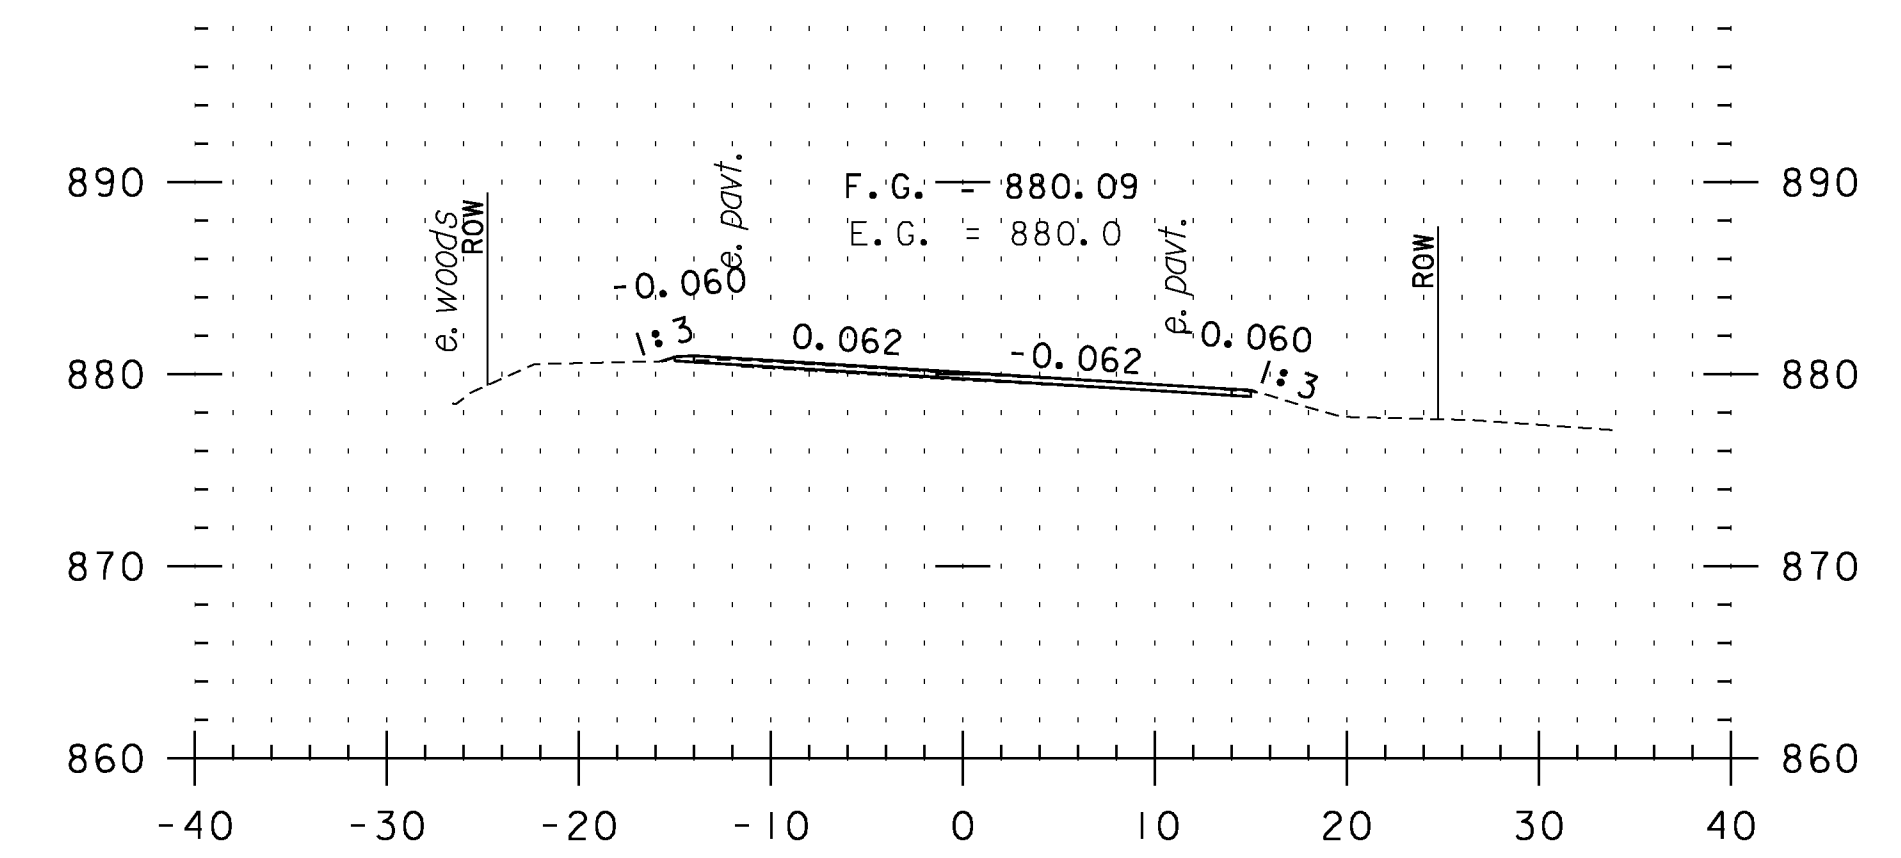


322+50

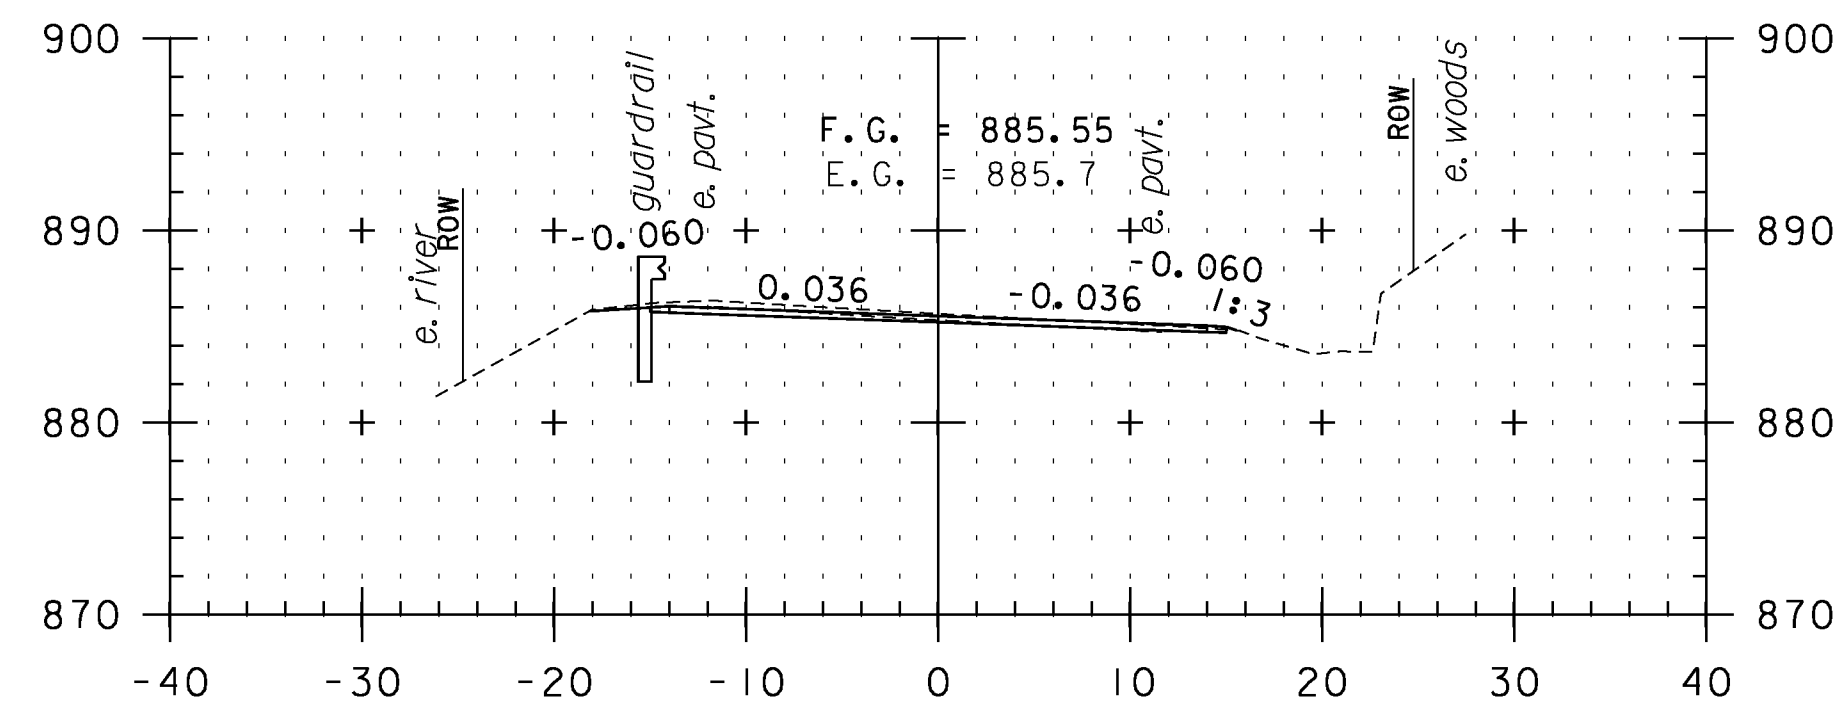


319+00

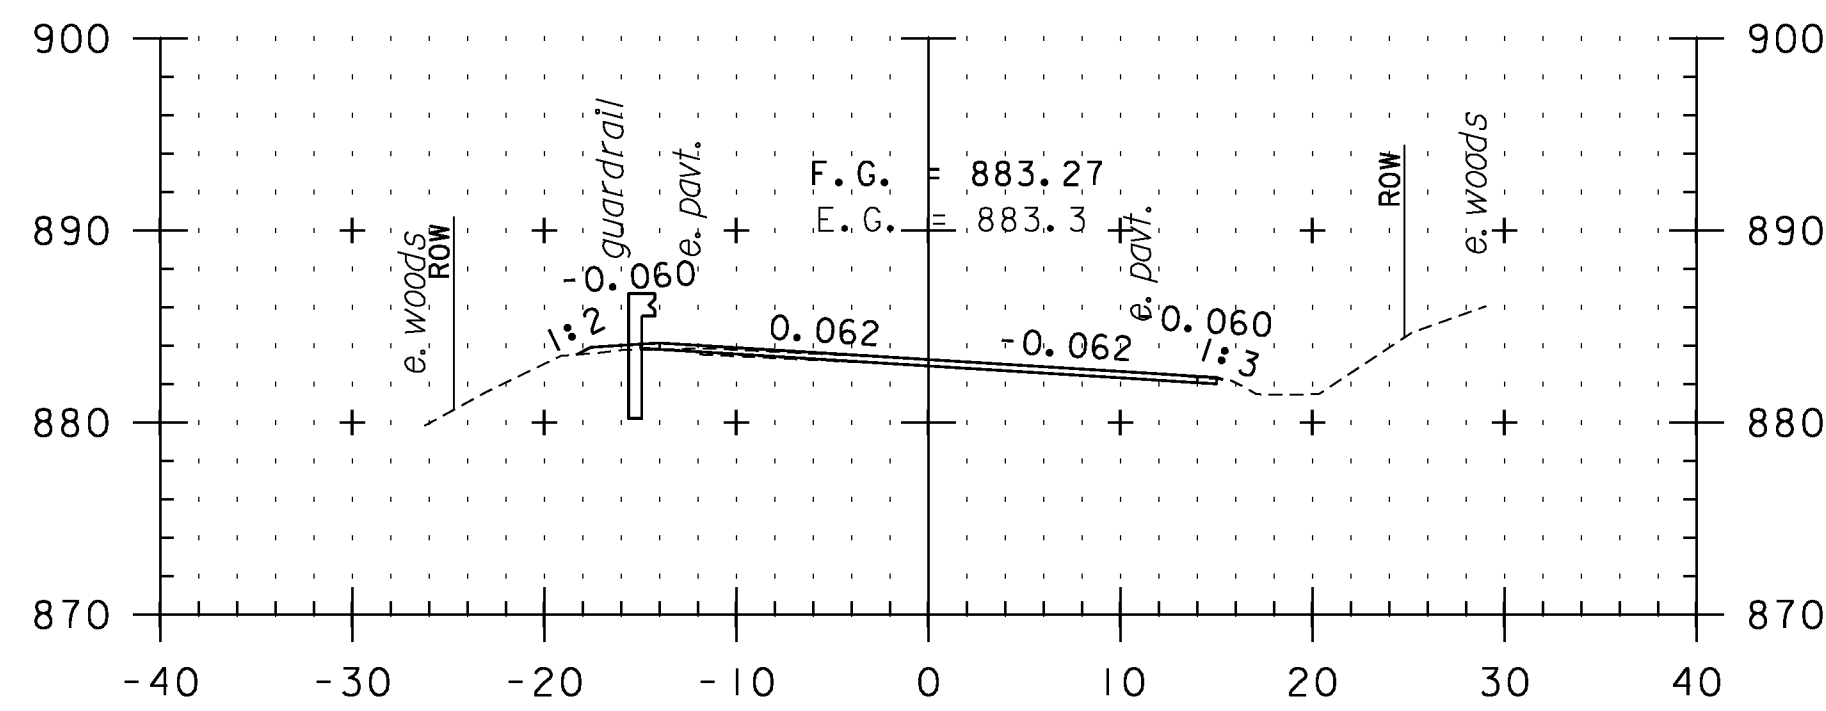


320+50

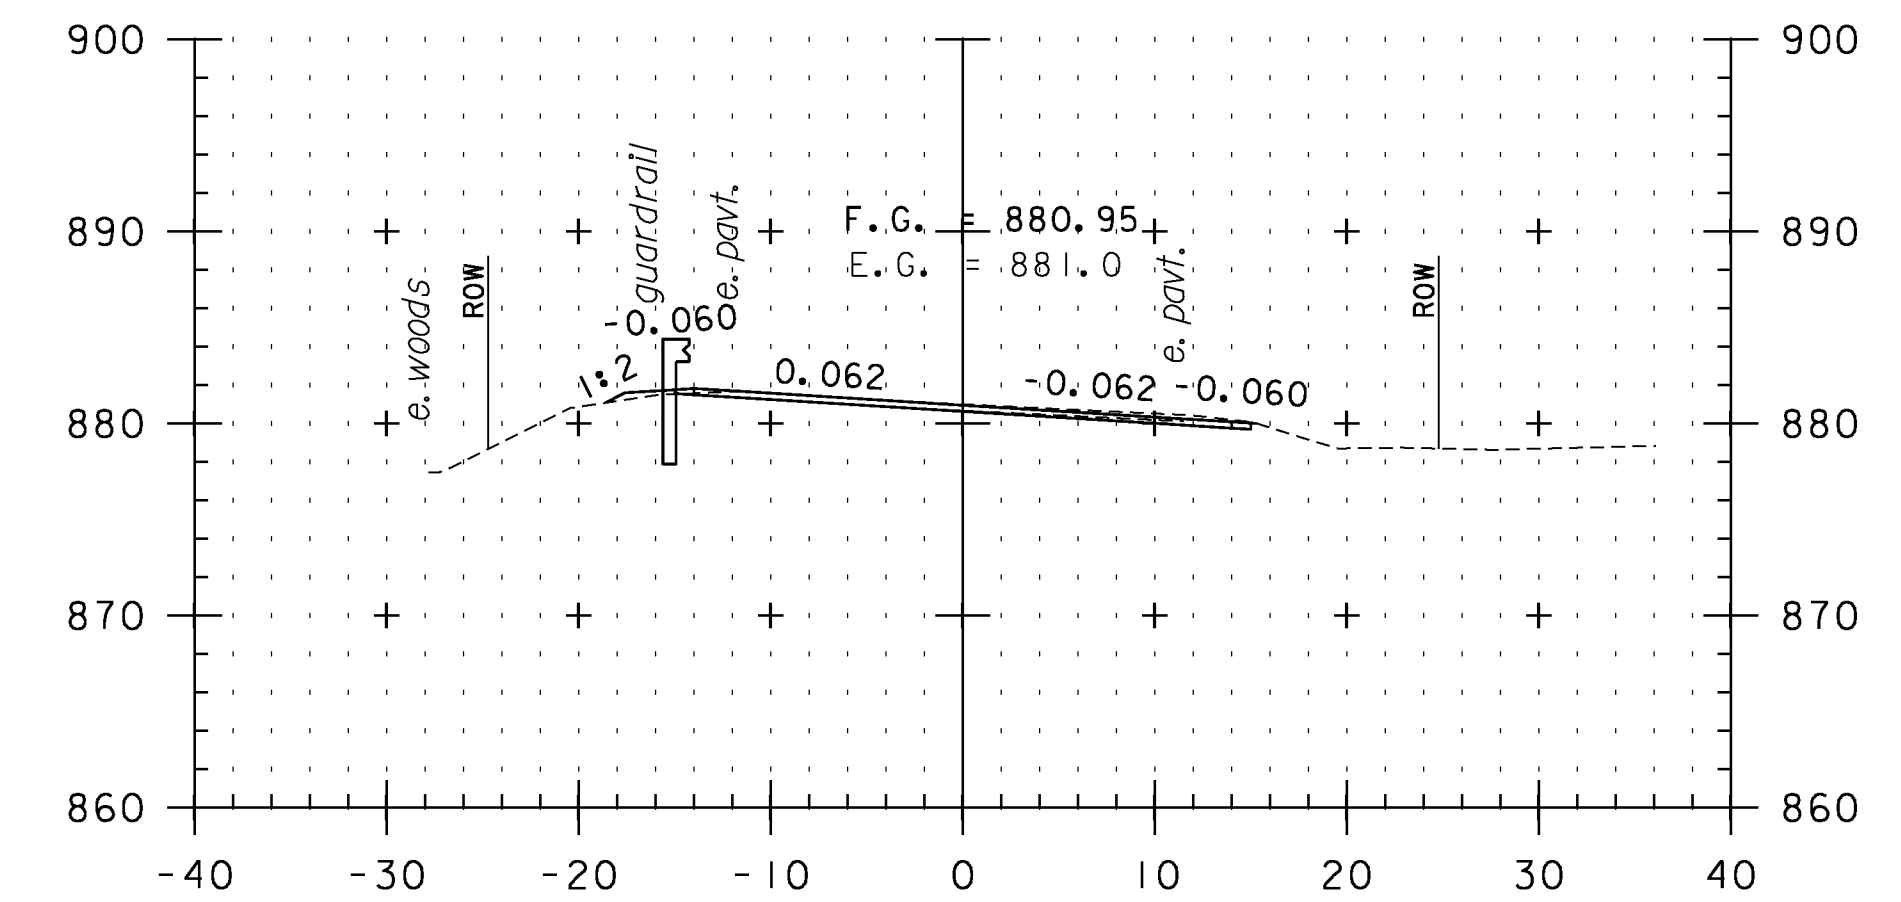


322+00

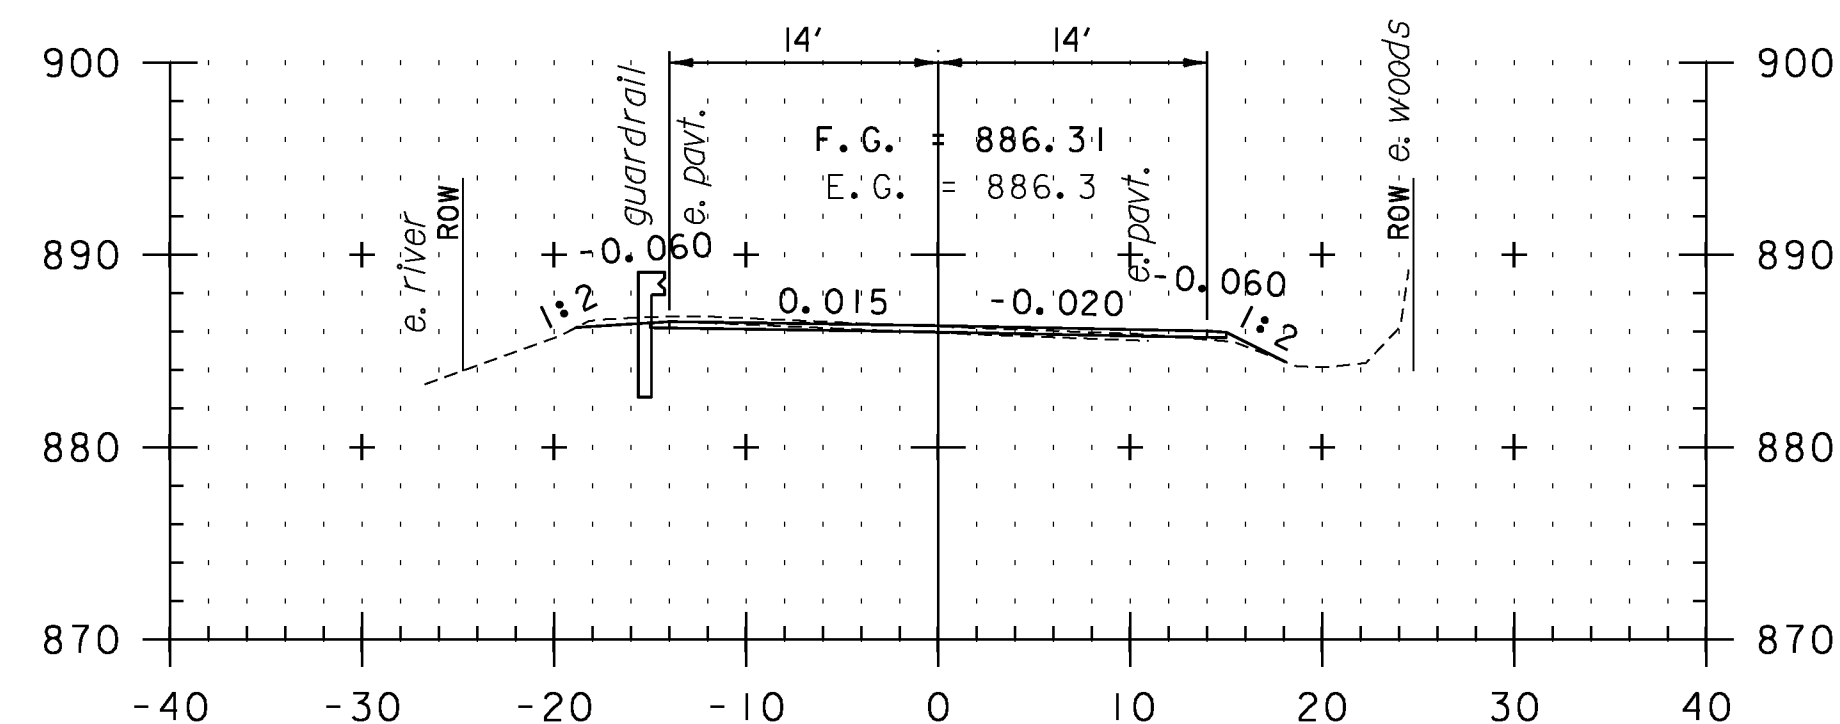

318+50

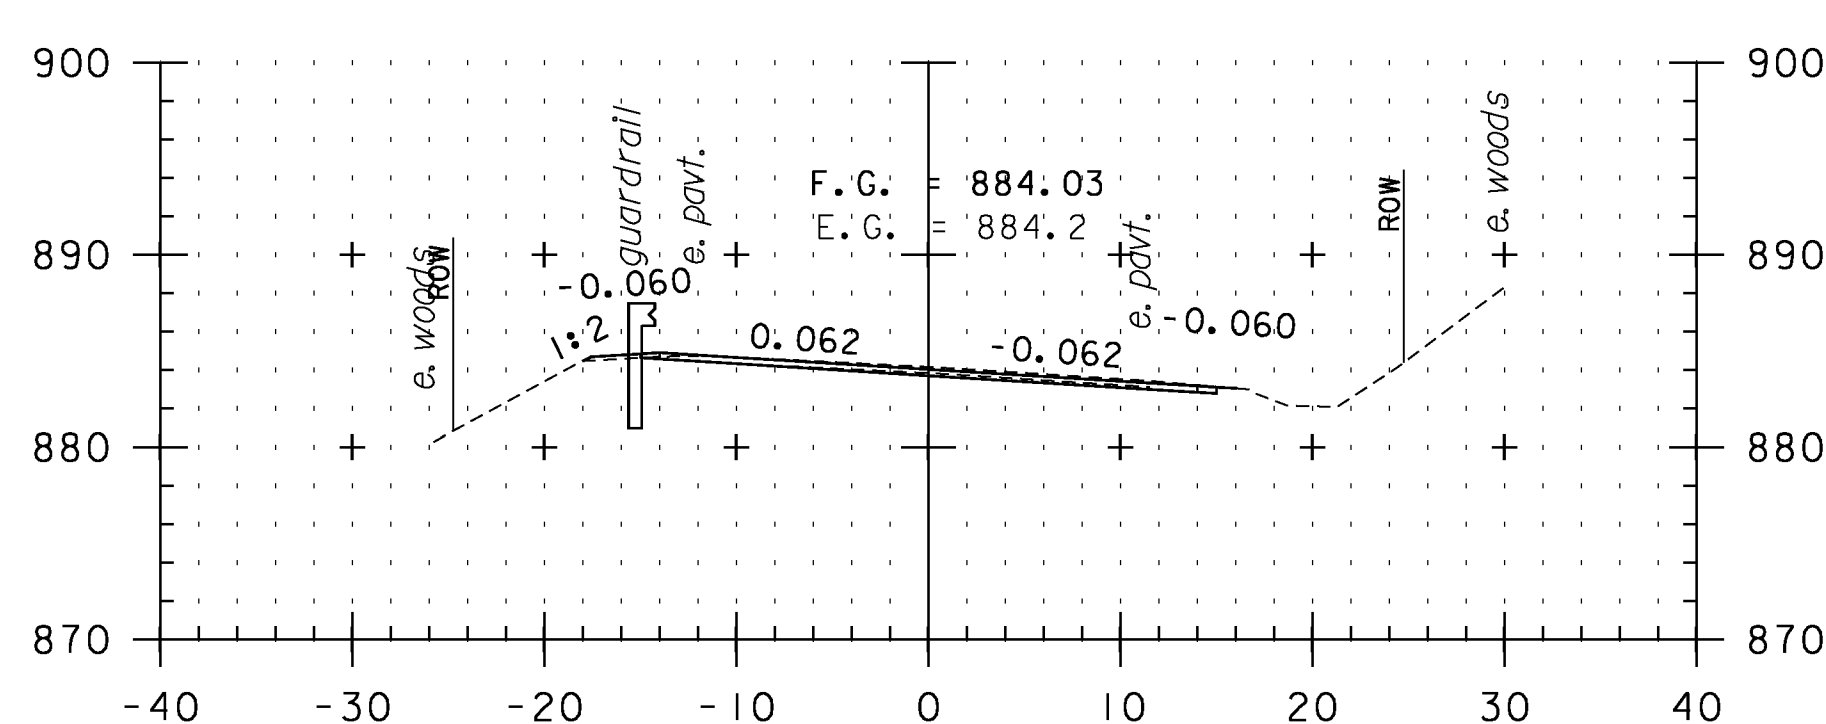

320+00

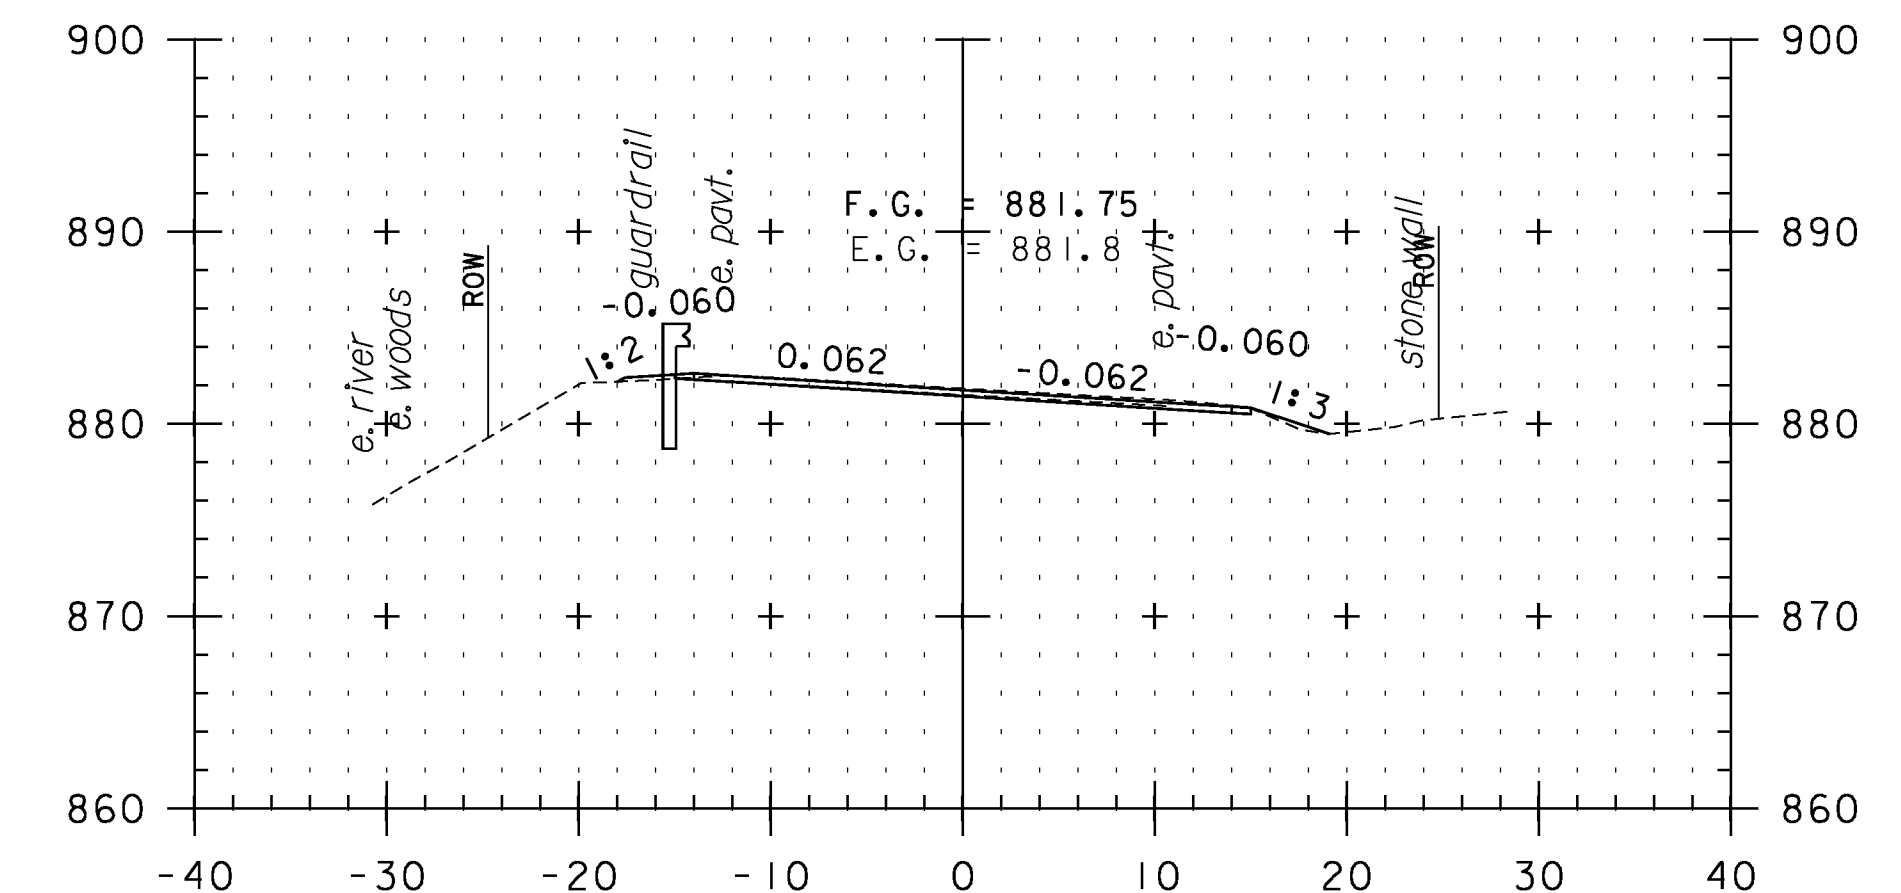

321+50

CROSS SECTION SHEET 32

PROJECT NAME: VERSHIRE-THETFORD

PROJECT NUMBER: STP 2911(I)

FILE NAME: pl0c224.dgn

PLOT DATE: 1/29/2013

PROJECT LEADER: PTS

DRAWN BY: SNG

DESIGNED BY: NLL

CHECKED BY: PTS

IPARM FILE NAME: IOC224_I40

SHEET 140 OF 232

STA. 318+50 TO STA. 322+50

