




328+50

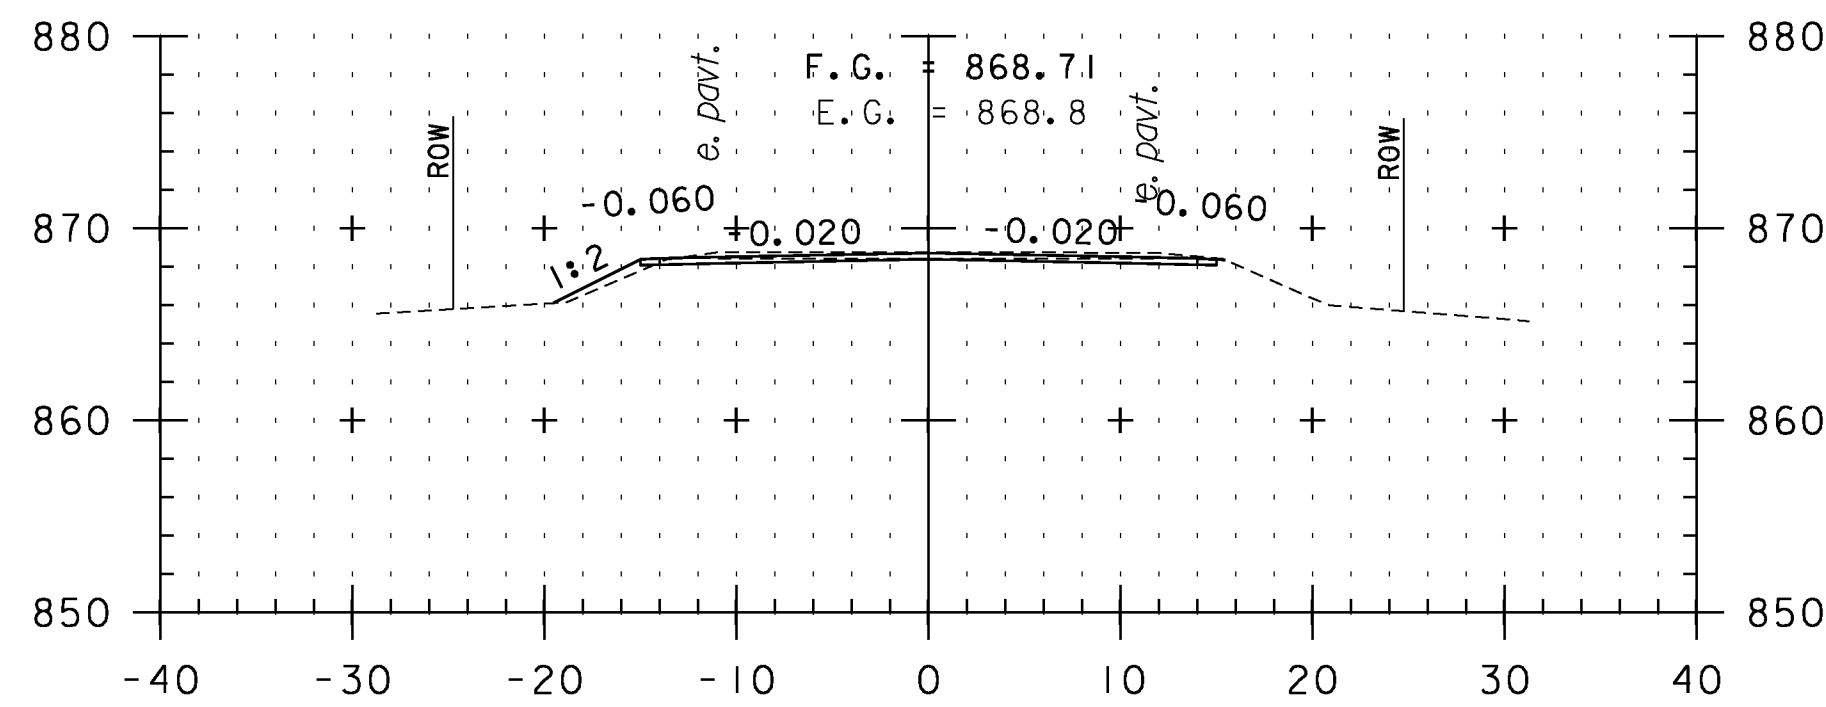


330+00

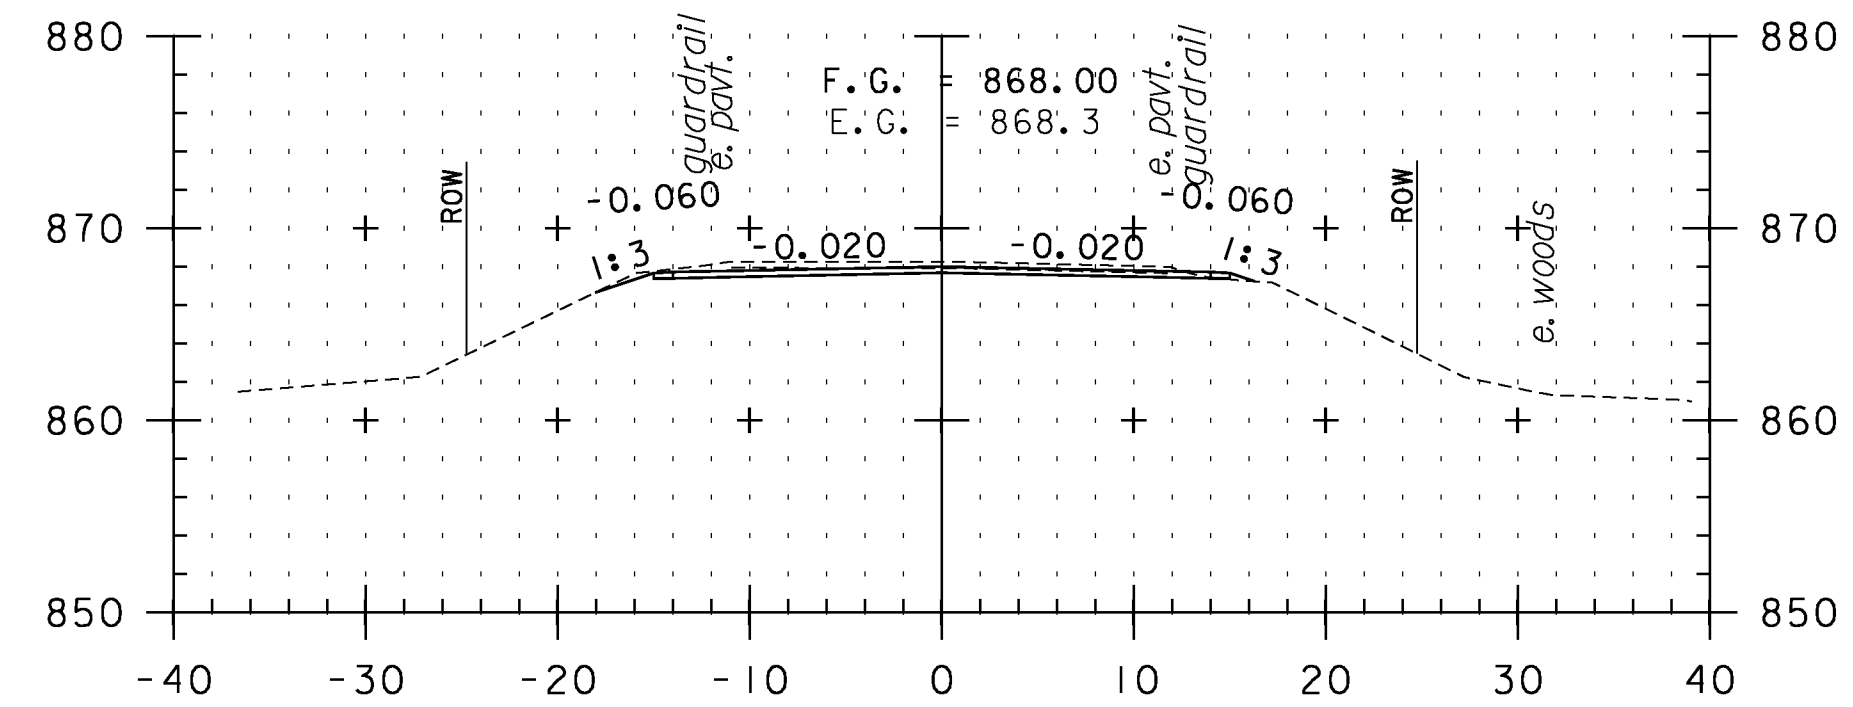


331+50

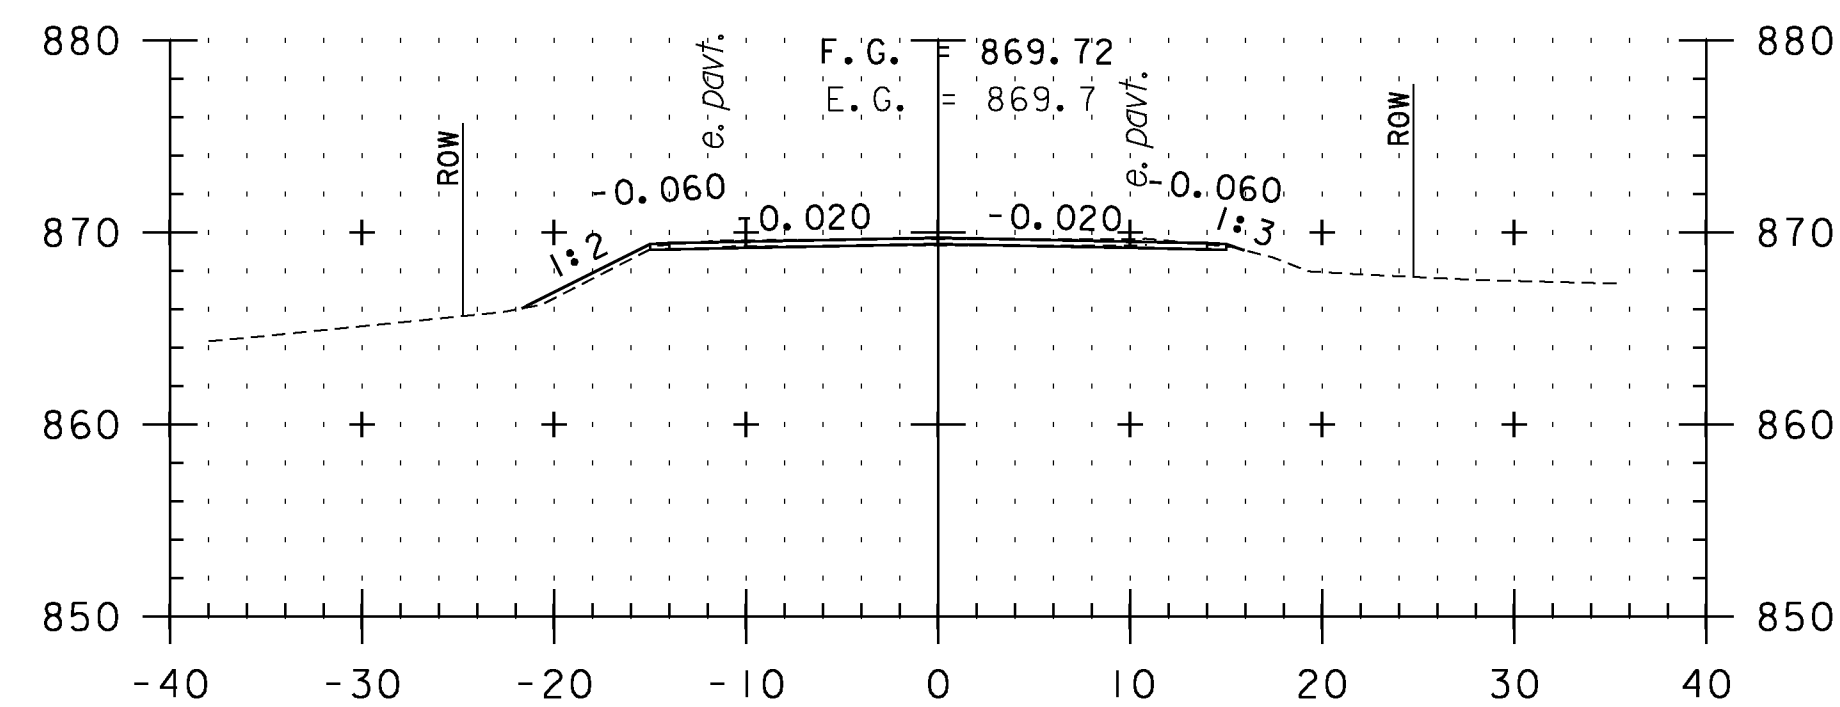


328+00

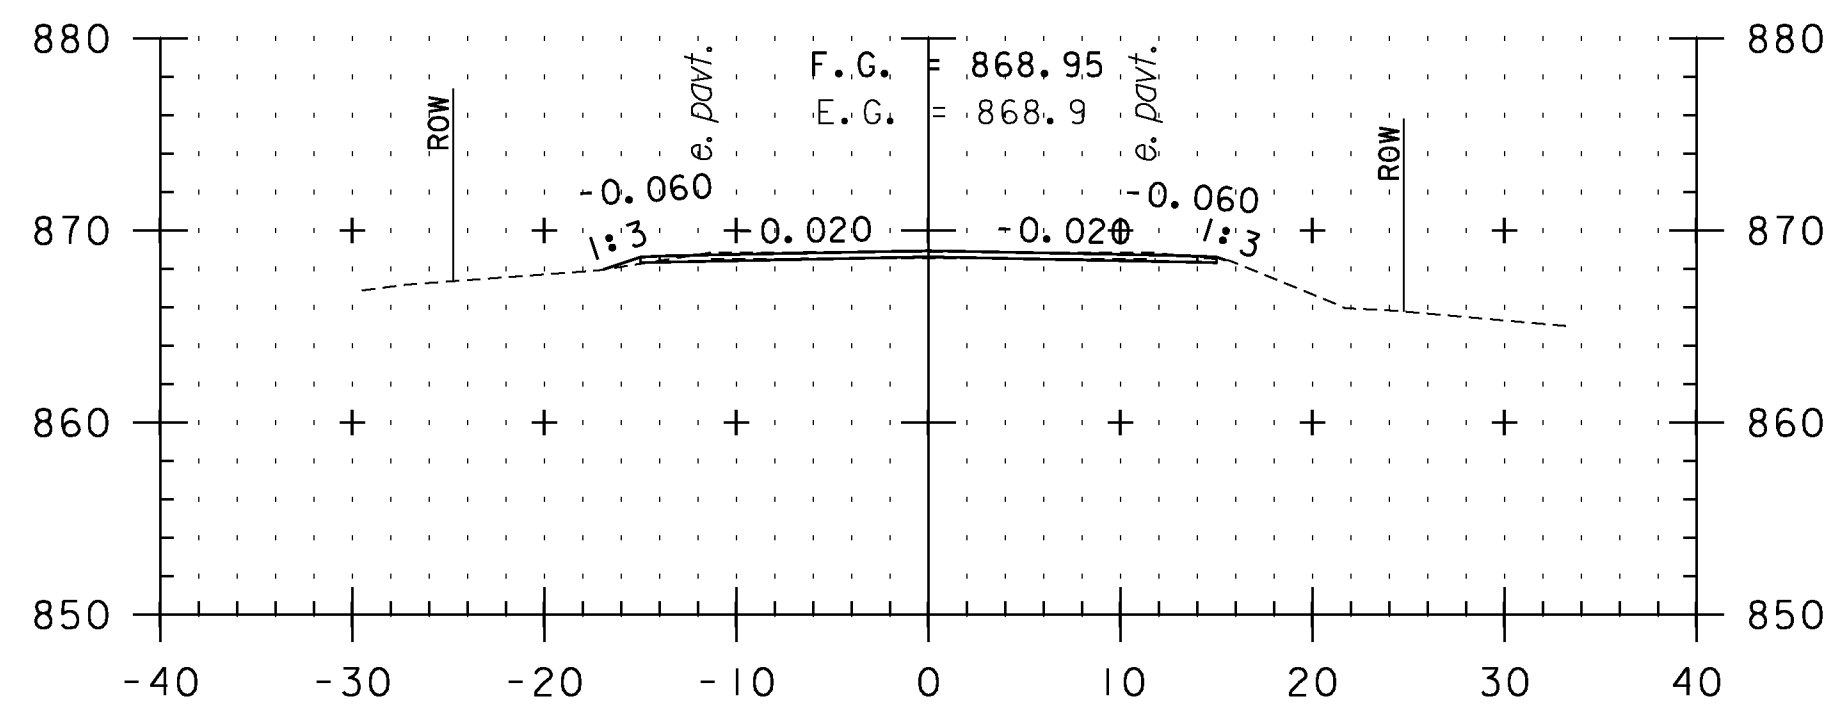


329+50

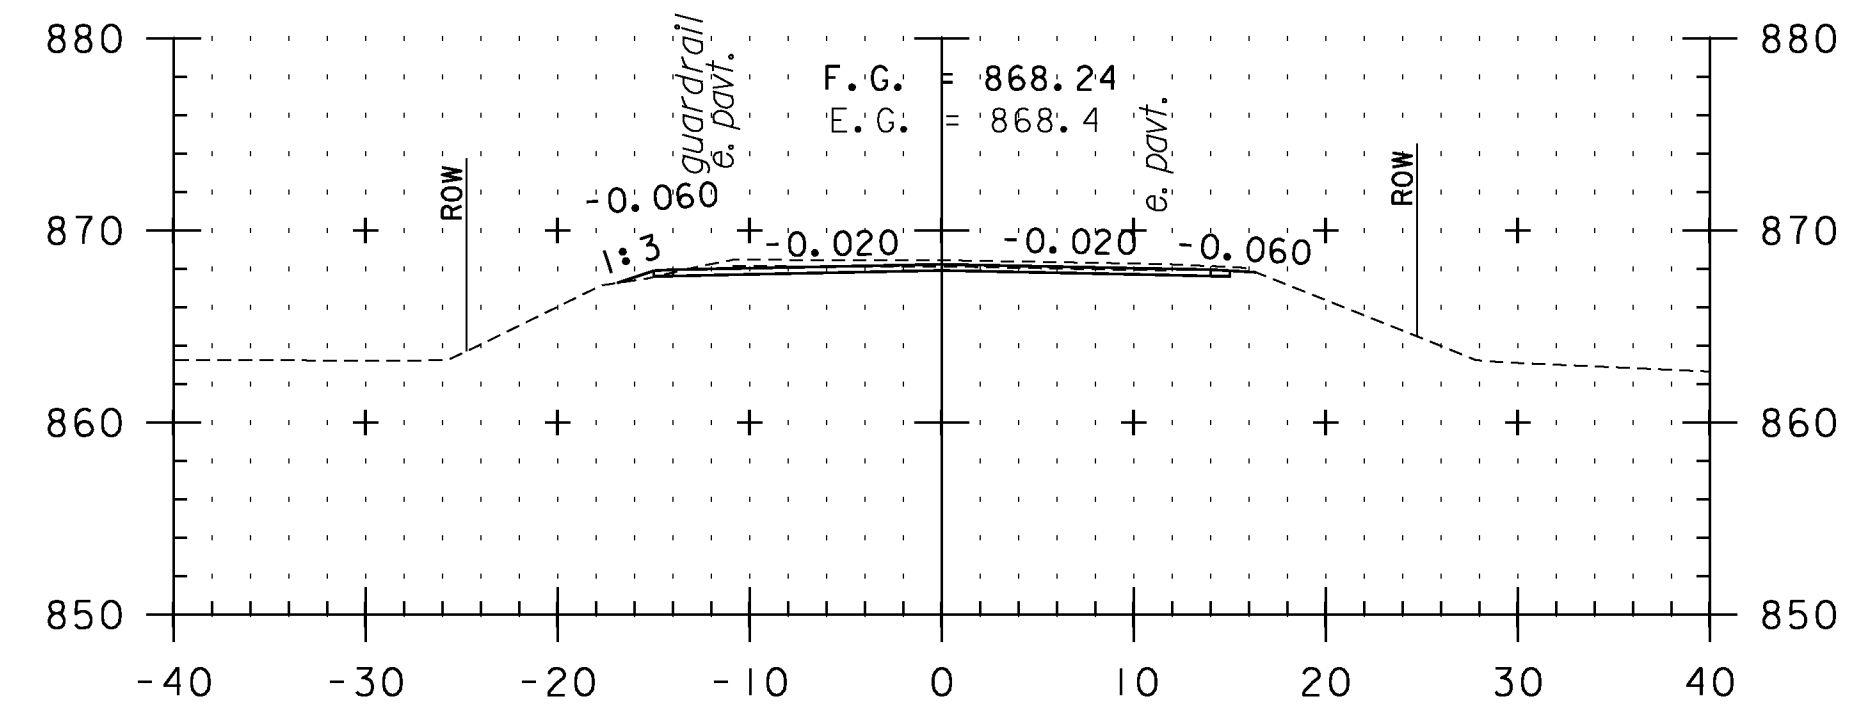


331+00

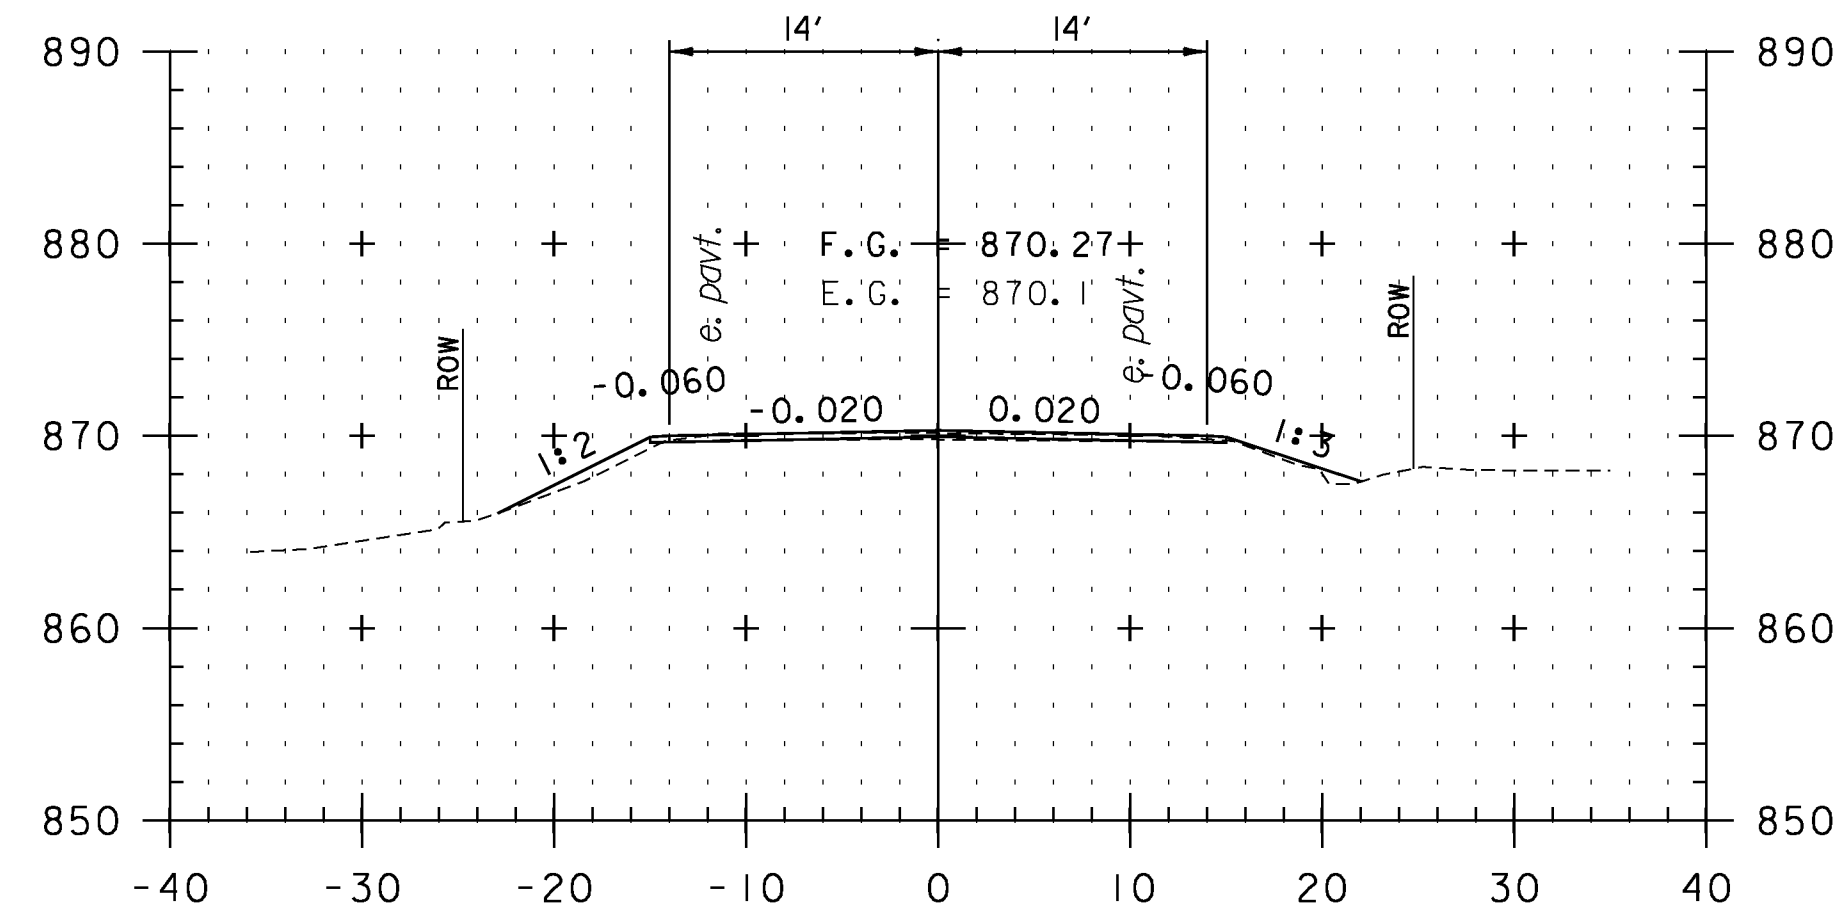

327+50

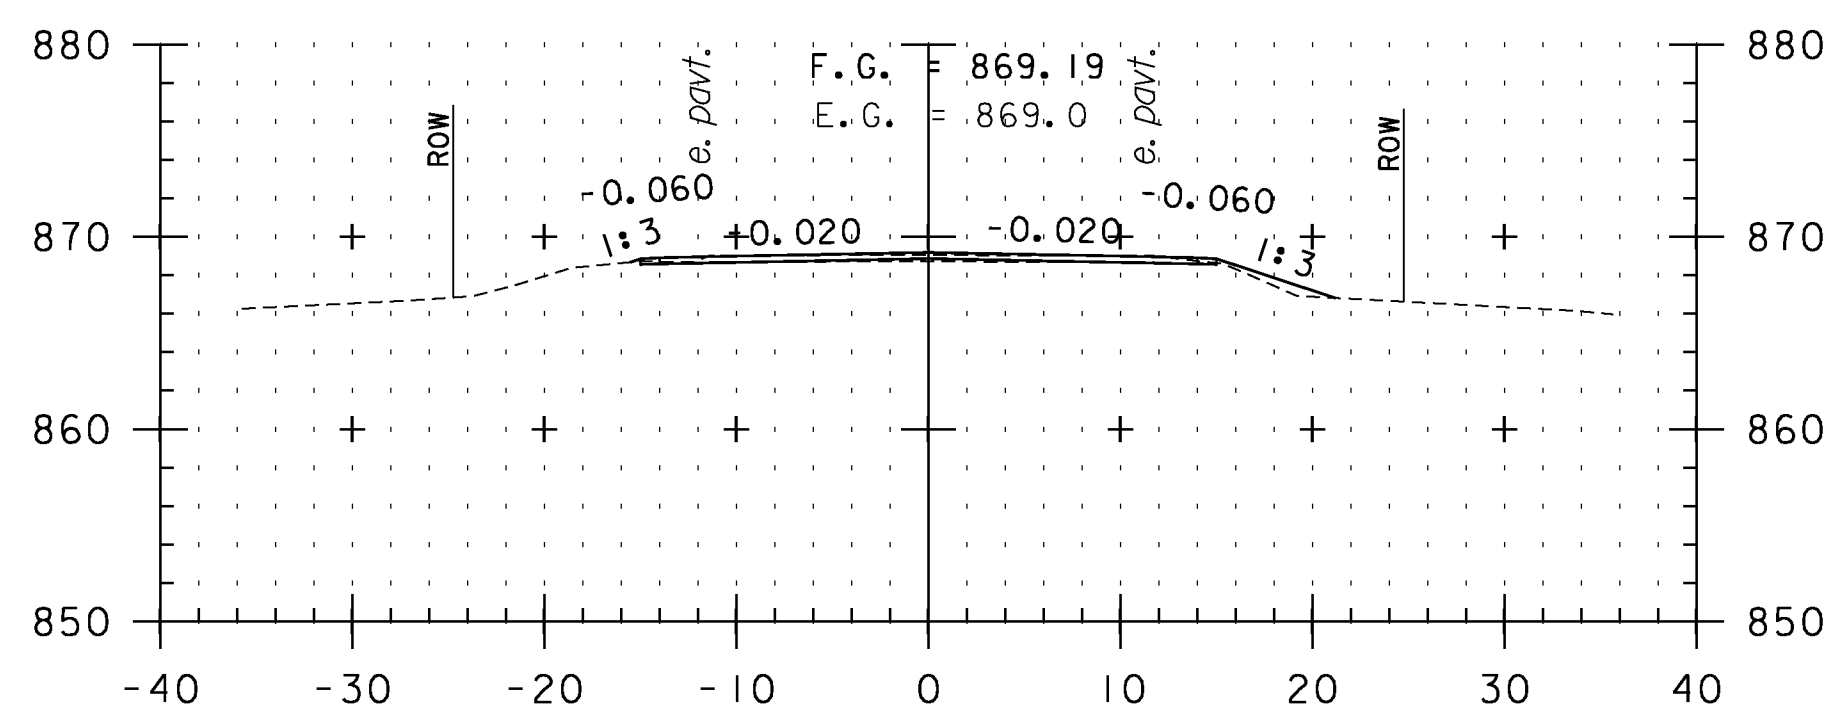


329+00

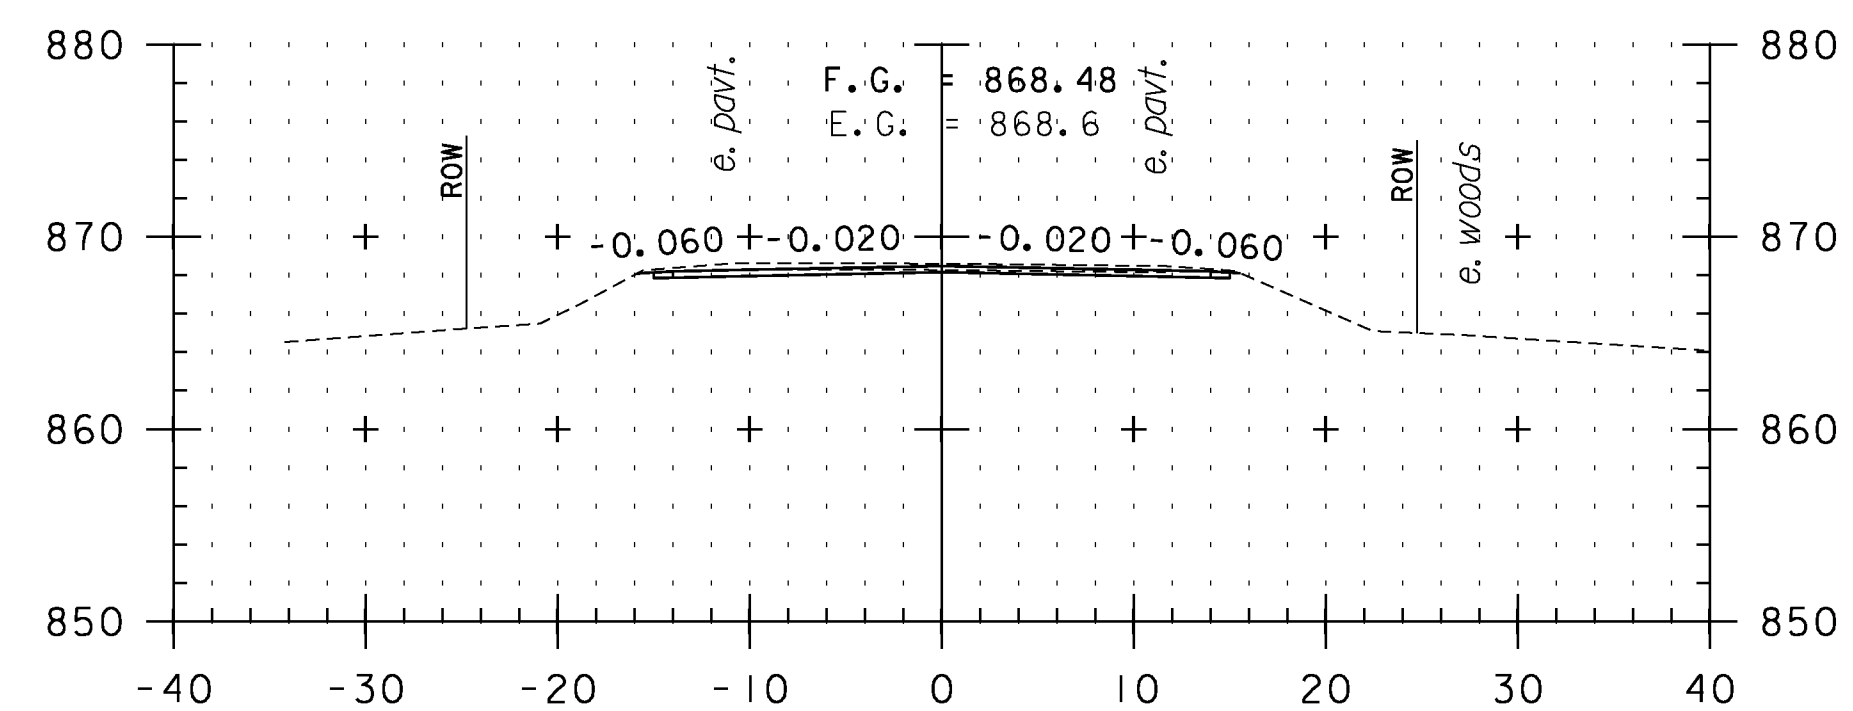

330+50

**CROSS SECTION SHEET 34**

STA. 327+50 TO STA. 331+50

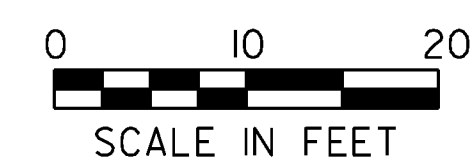

PROJECT NAME: VERSHIRE-THETFORD	PLOT DATE: 1/29/2013
PROJECT NUMBER: STP 2911(I)	DRAWN BY: SNG
FILE NAME: pl0c224.dgn	CHECKED BY: PTS
PROJECT LEADER: PTS	SHEET 142 OF 232
DESIGNED BY: NLL	
IPARM FILE NAME: IOC224_I42	