




394+50

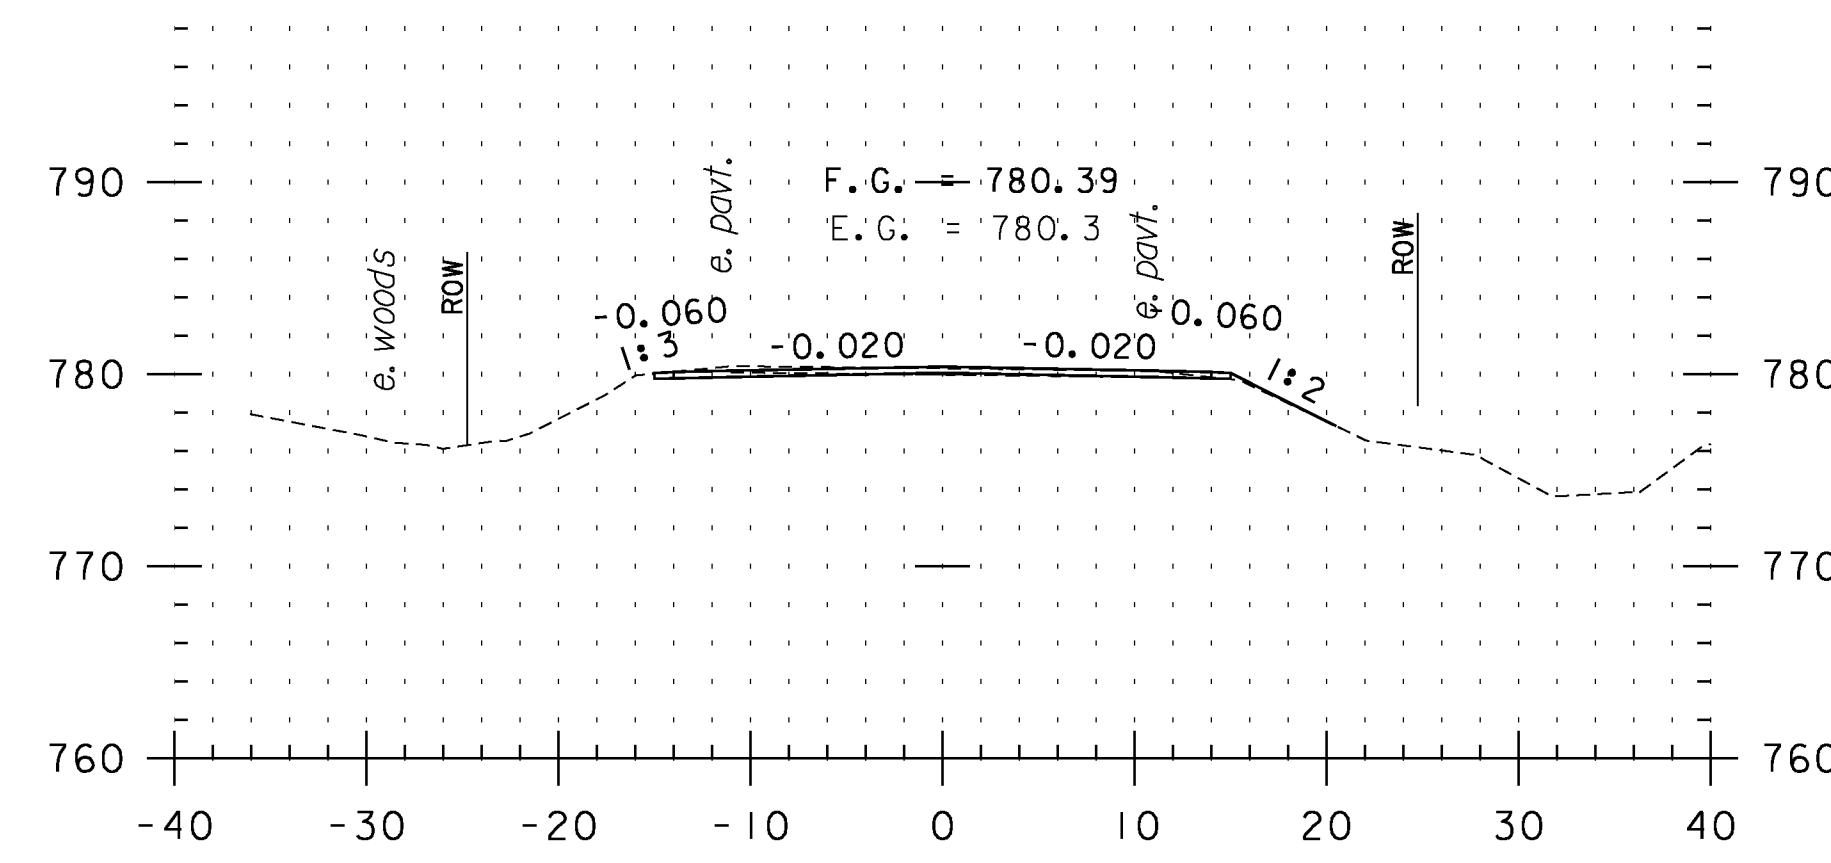


396+00

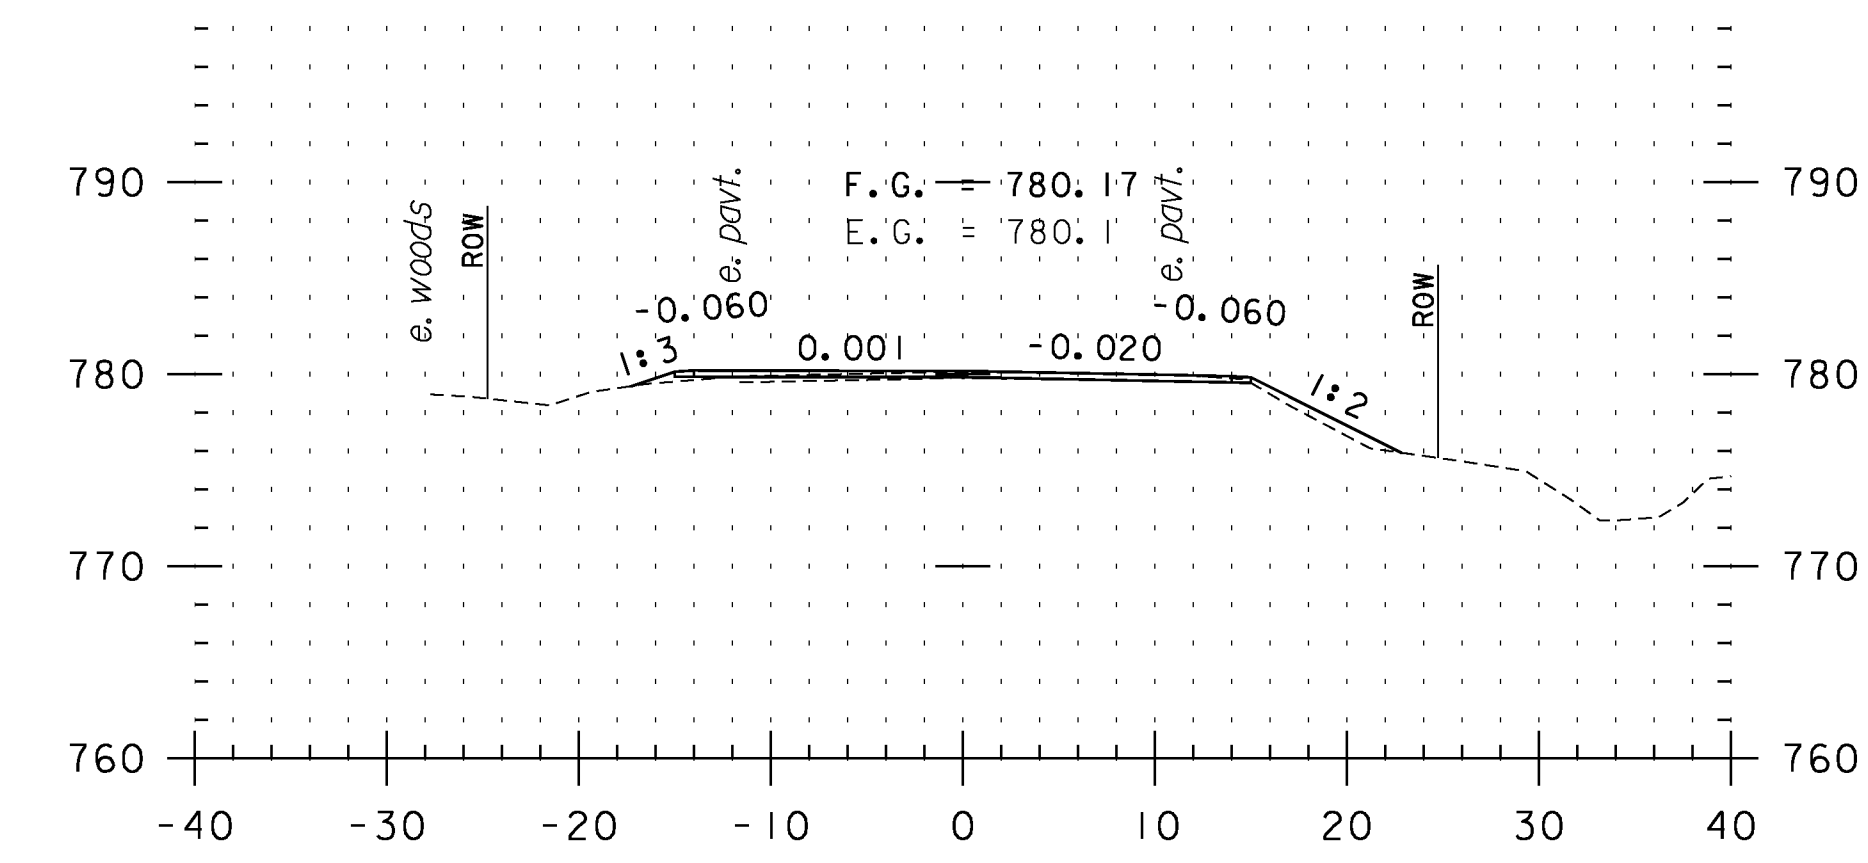


397+50

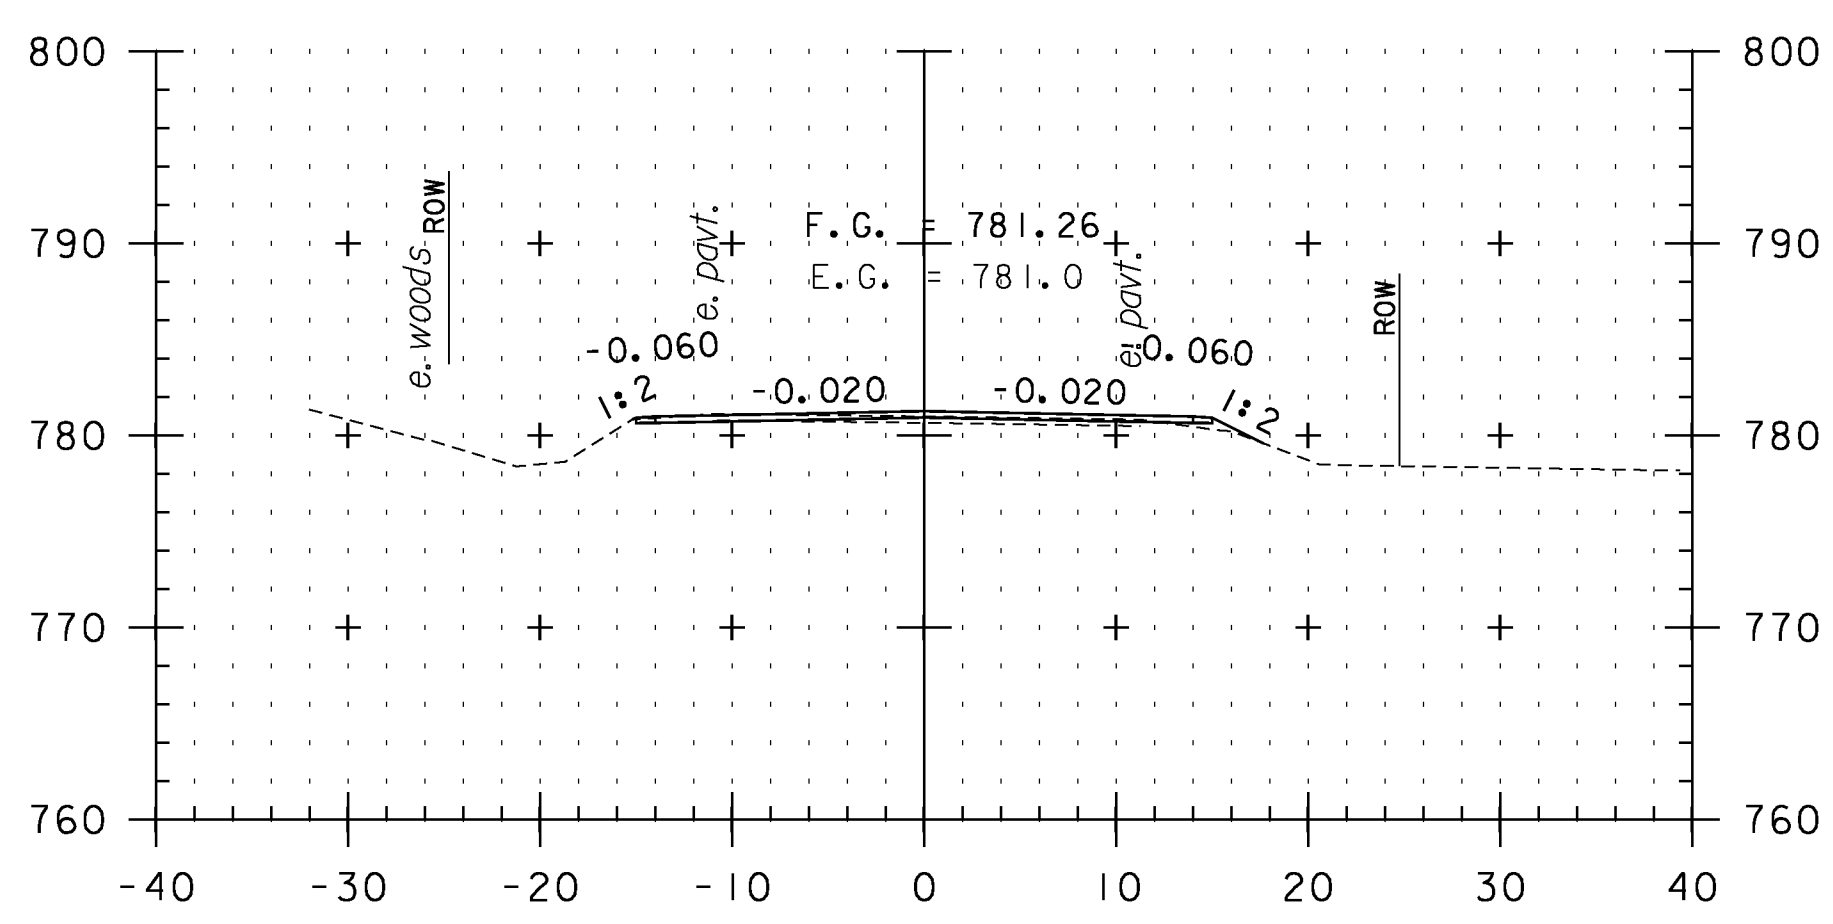


394+00

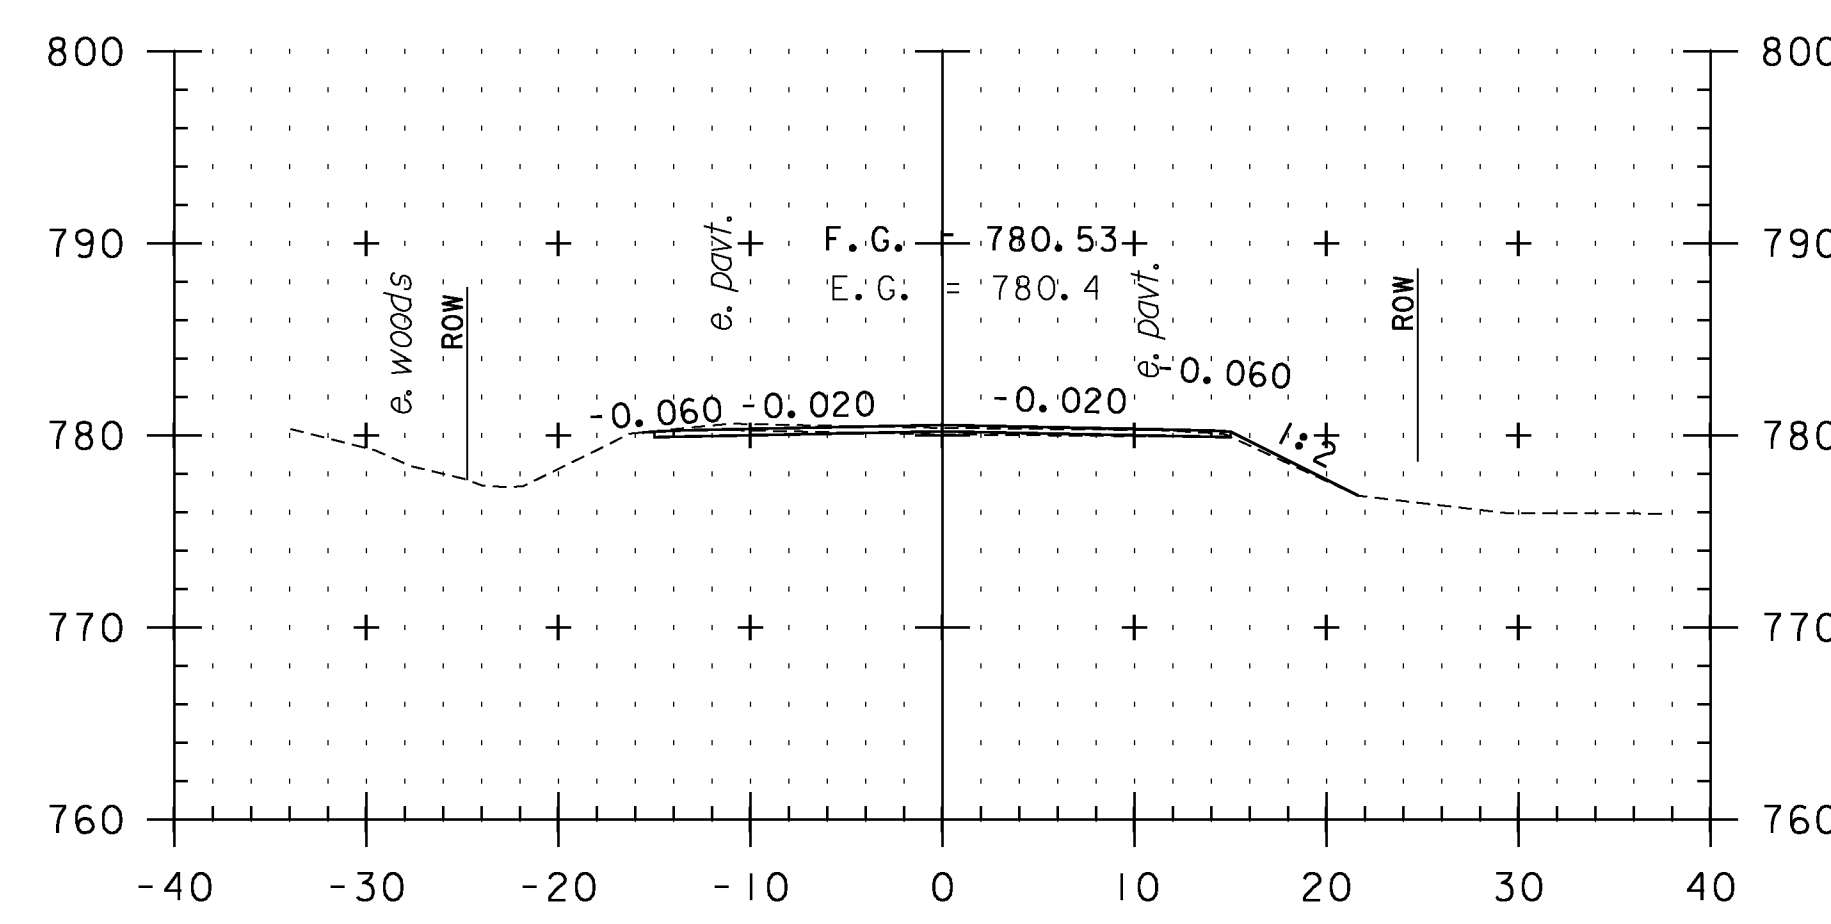


395+50

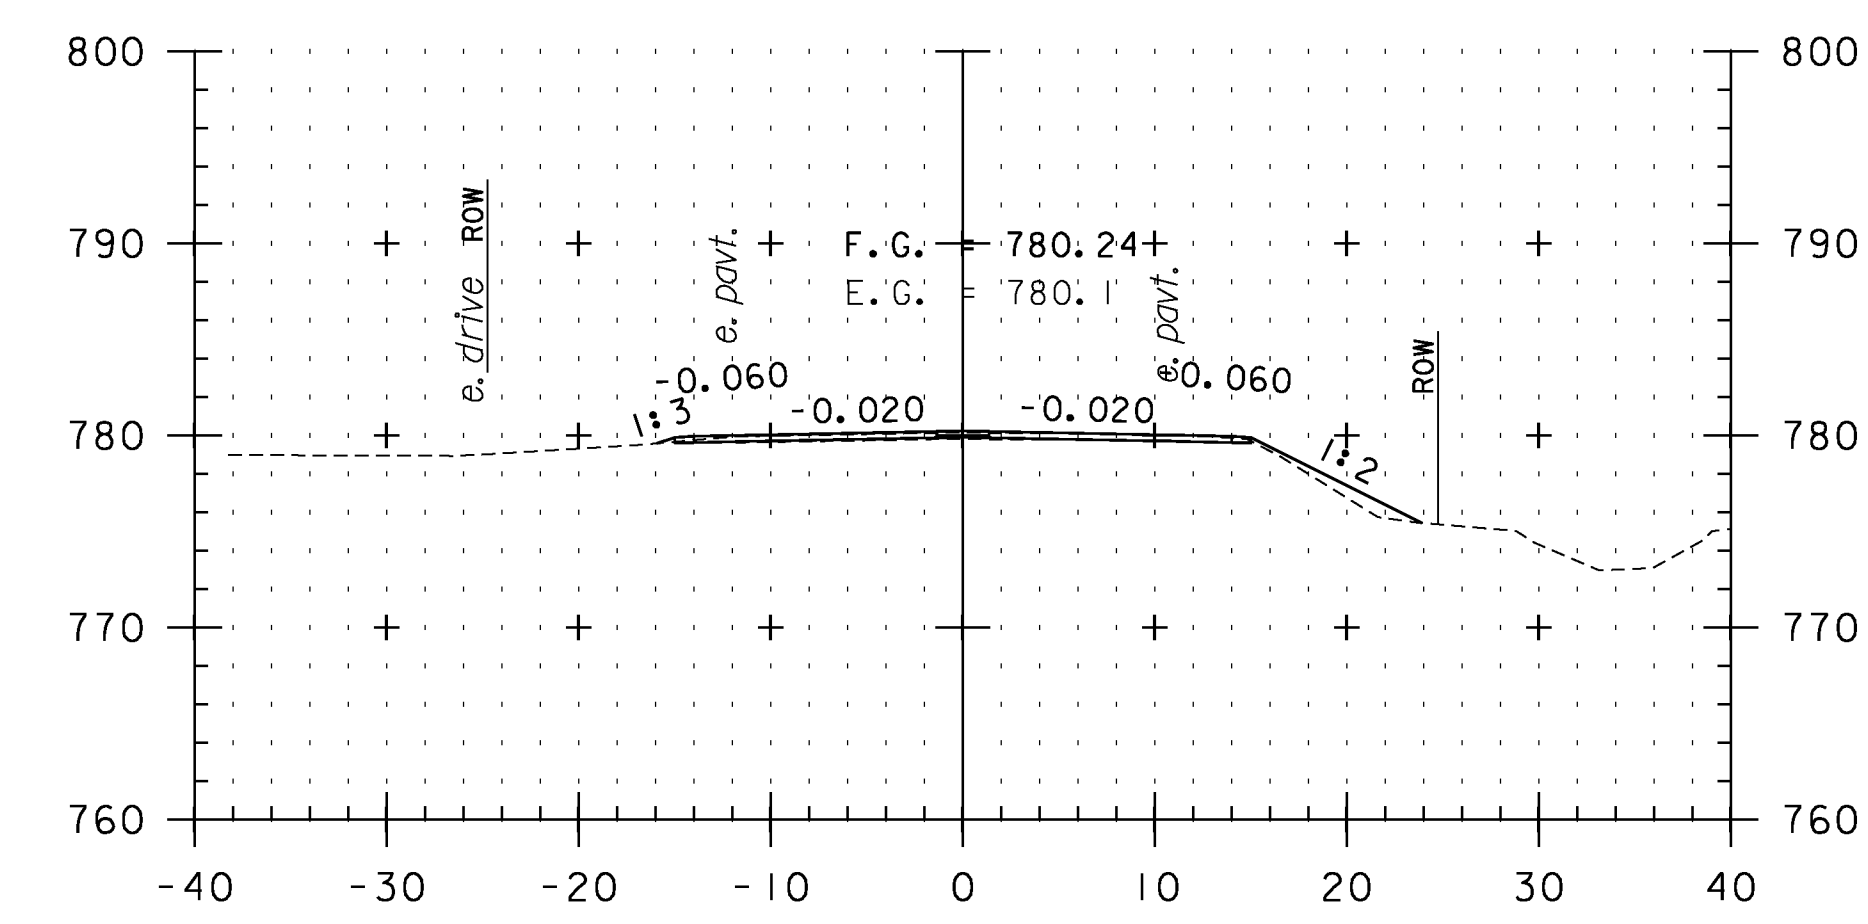


397+00

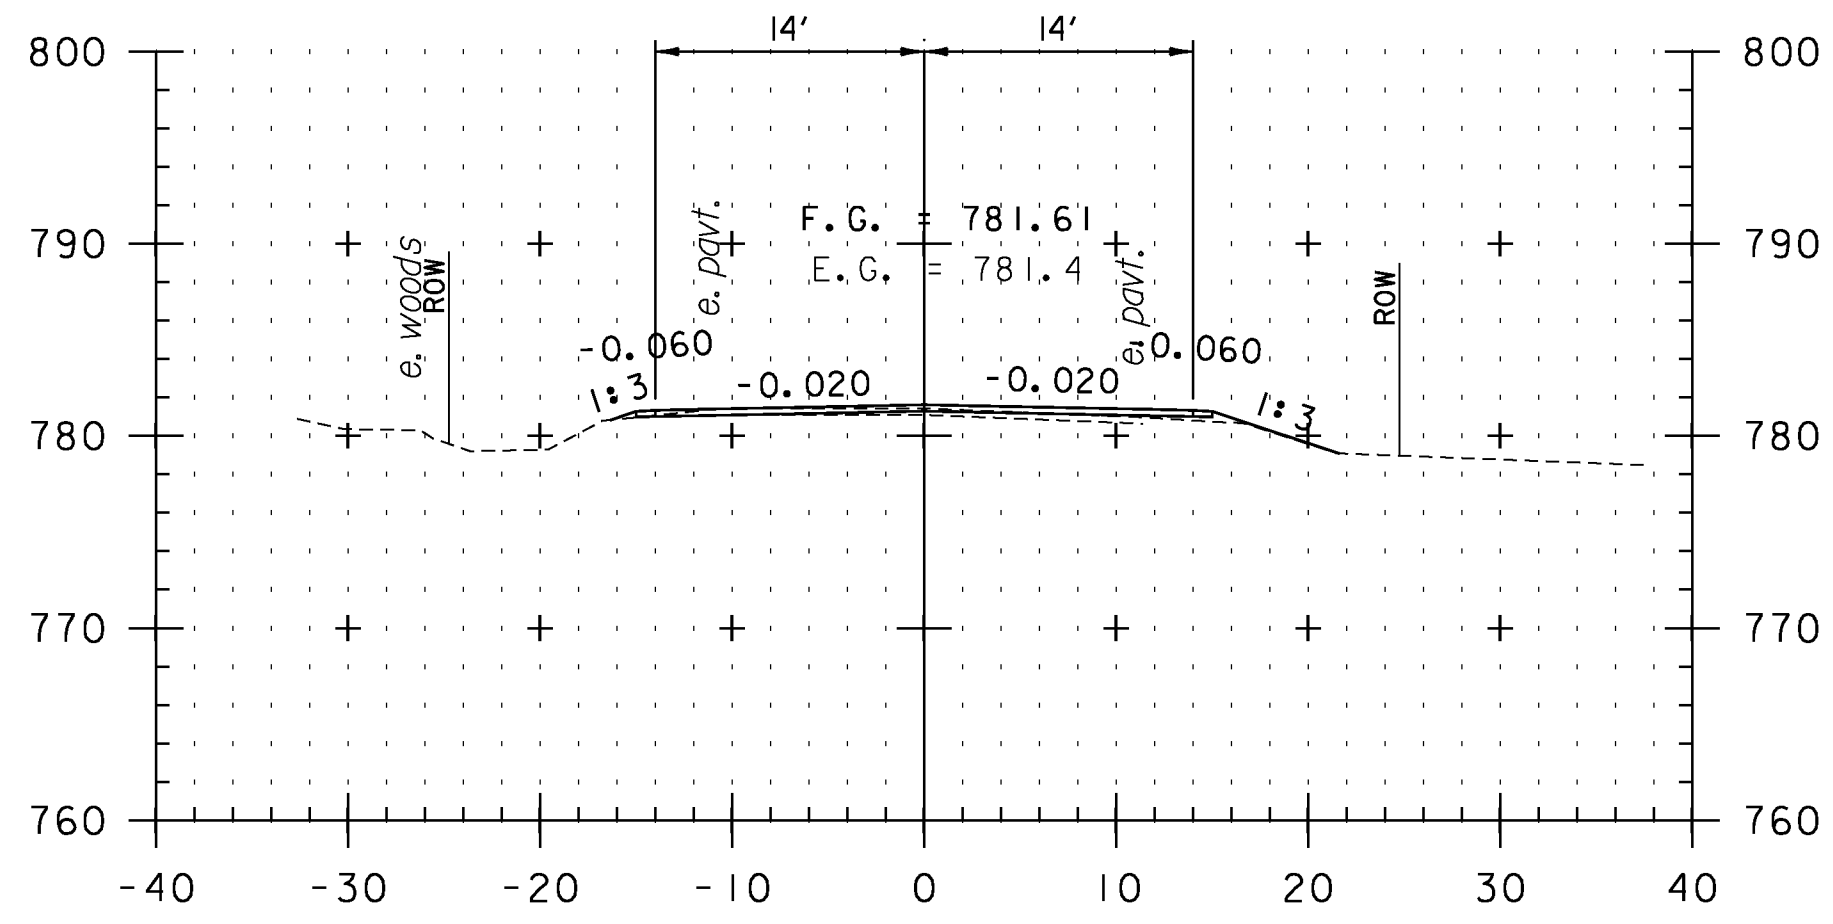

393+50

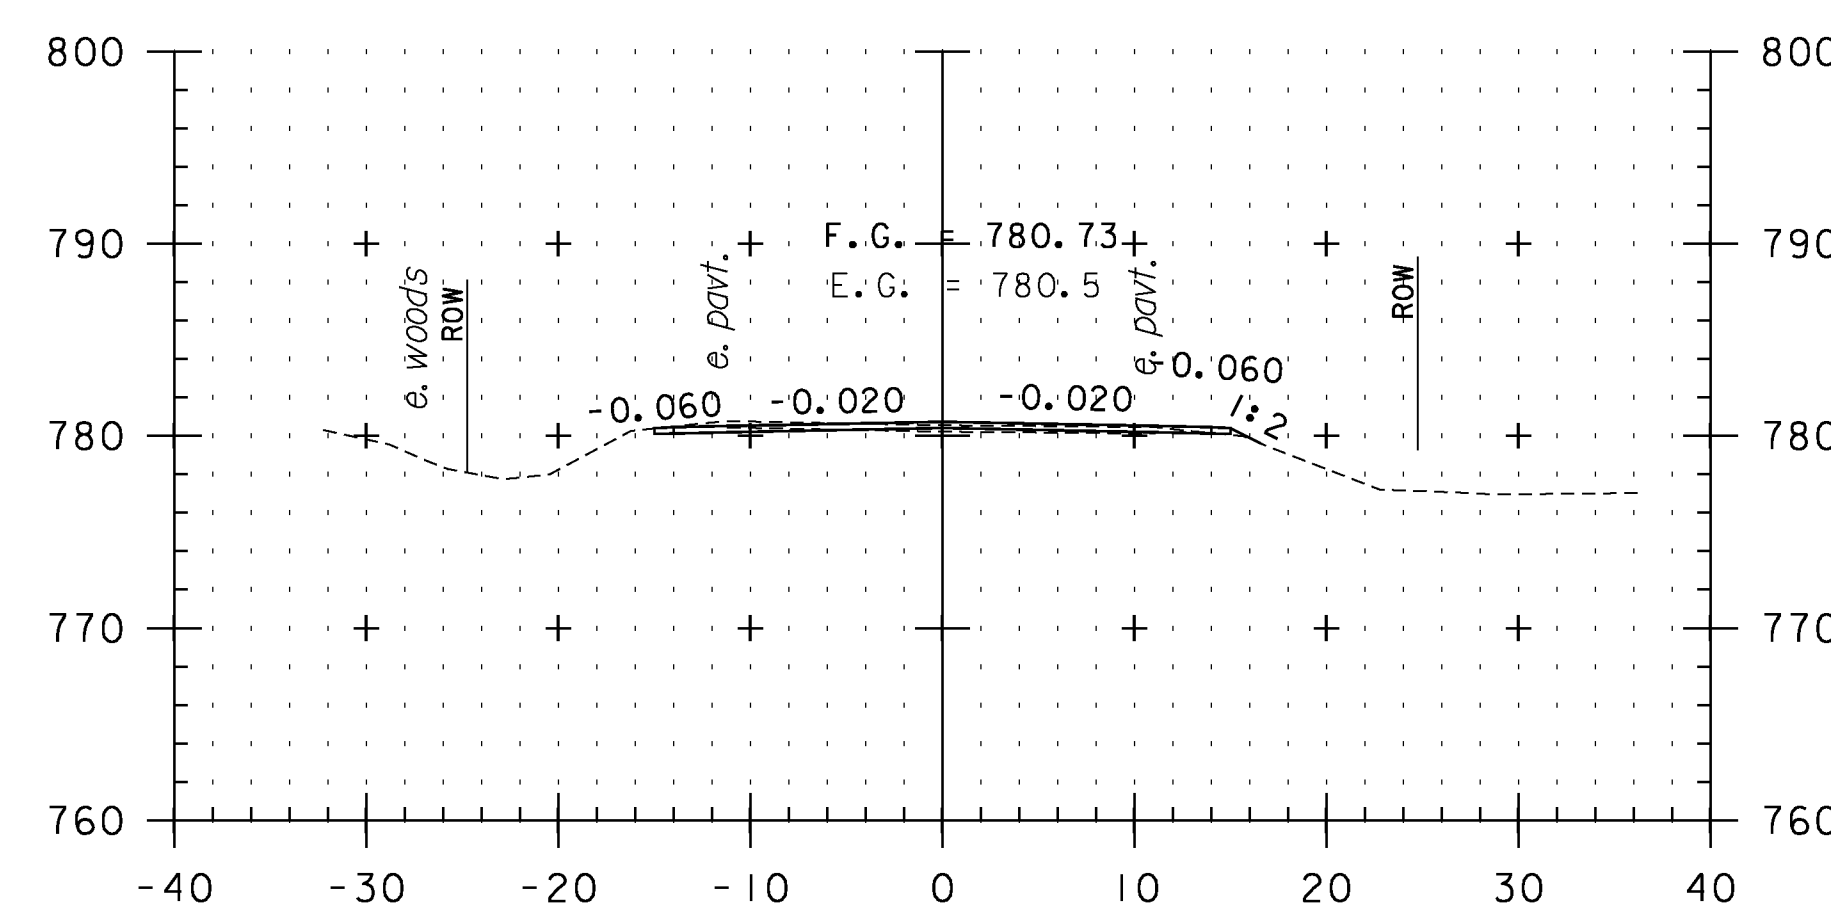


395+00

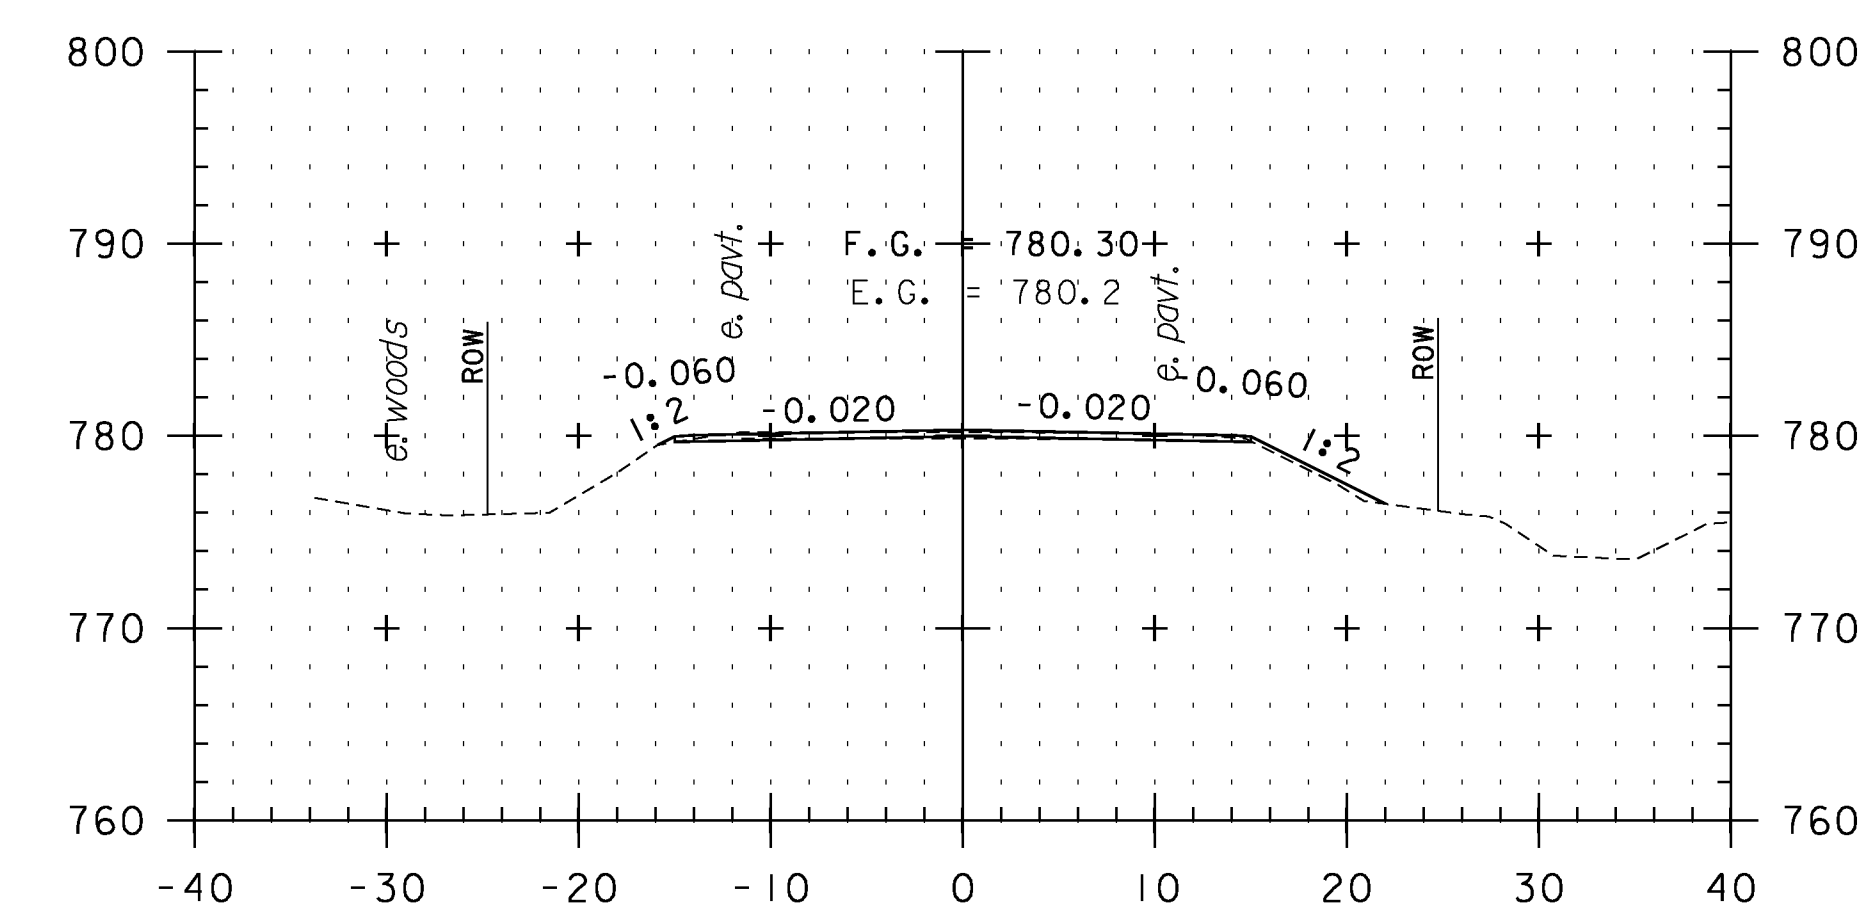

396+50

**CROSS SECTION SHEET 49**

STA. 393+50 TO STA. 397+50

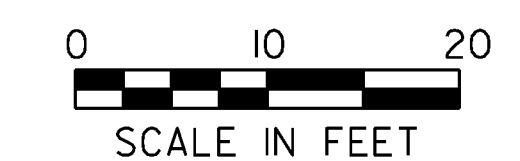

PROJECT NAME: VERSHIRE-THETFORD	
PROJECT NUMBER: STP 2911(I)	
FILE NAME: pl0c224.dgn	PLOT DATE: 1/29/2013
PROJECT LEADER: PTS	DRAWN BY: SNG
DESIGNED BY: NULL	CHECKED BY: PTS
IPARM FILE NAME: IOC224_I57	SHEET 157 OF 232