




406+00

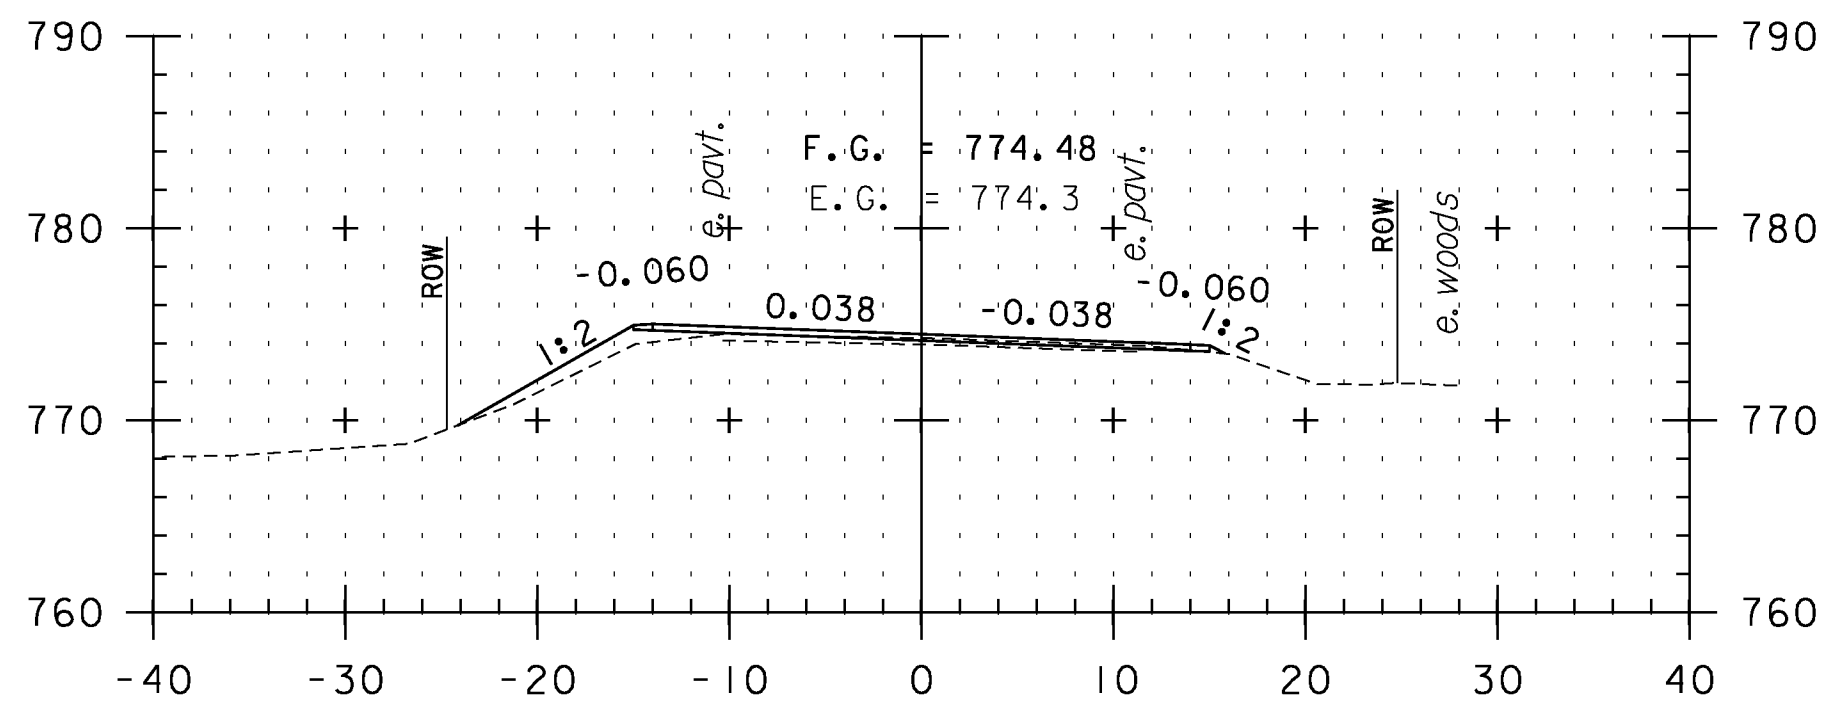


407+50

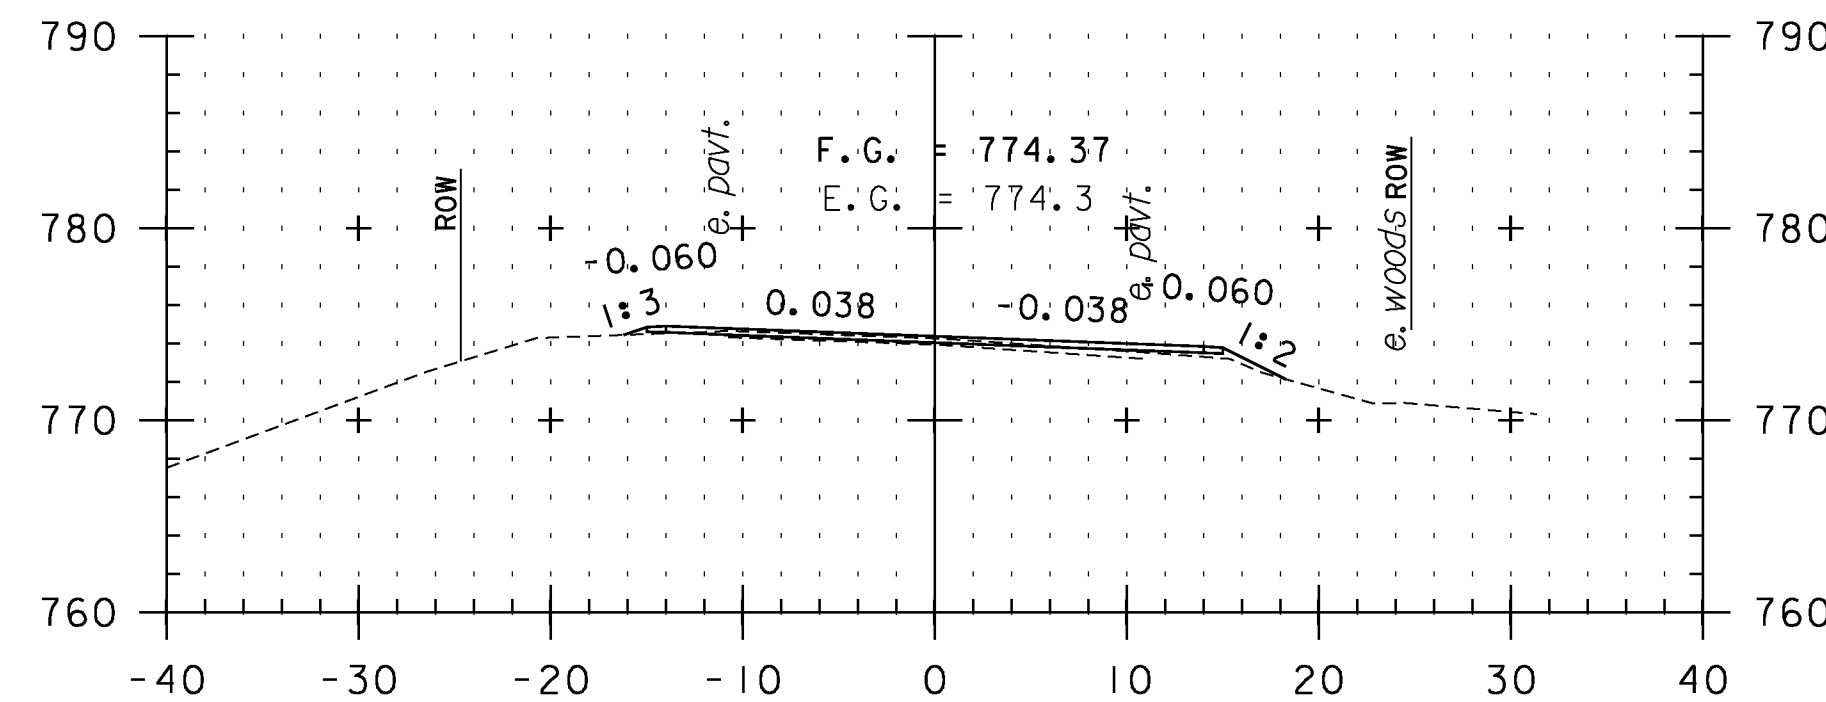


F0+50

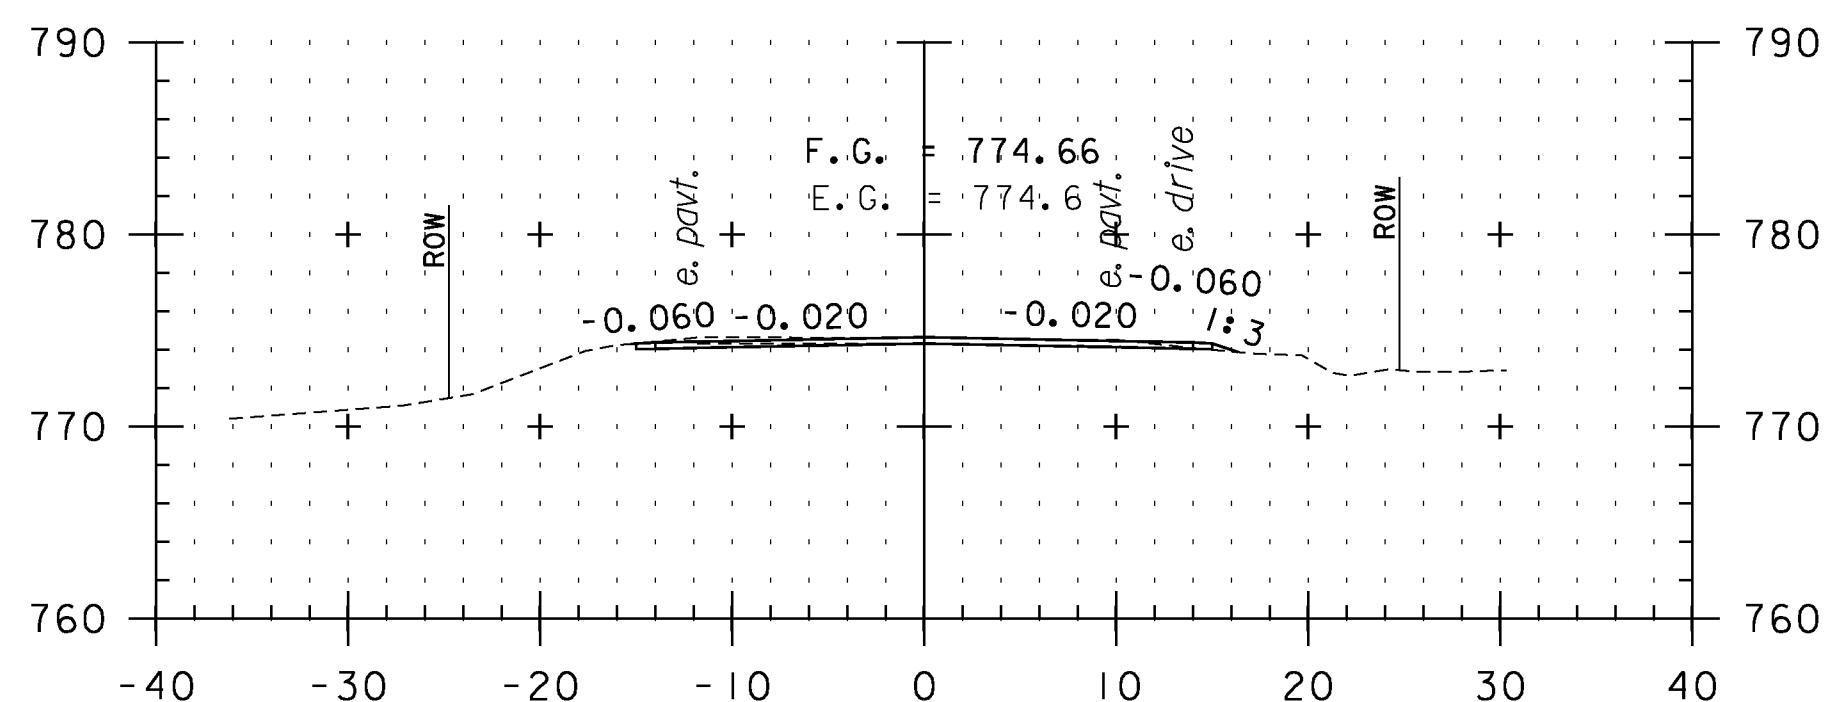


405+50

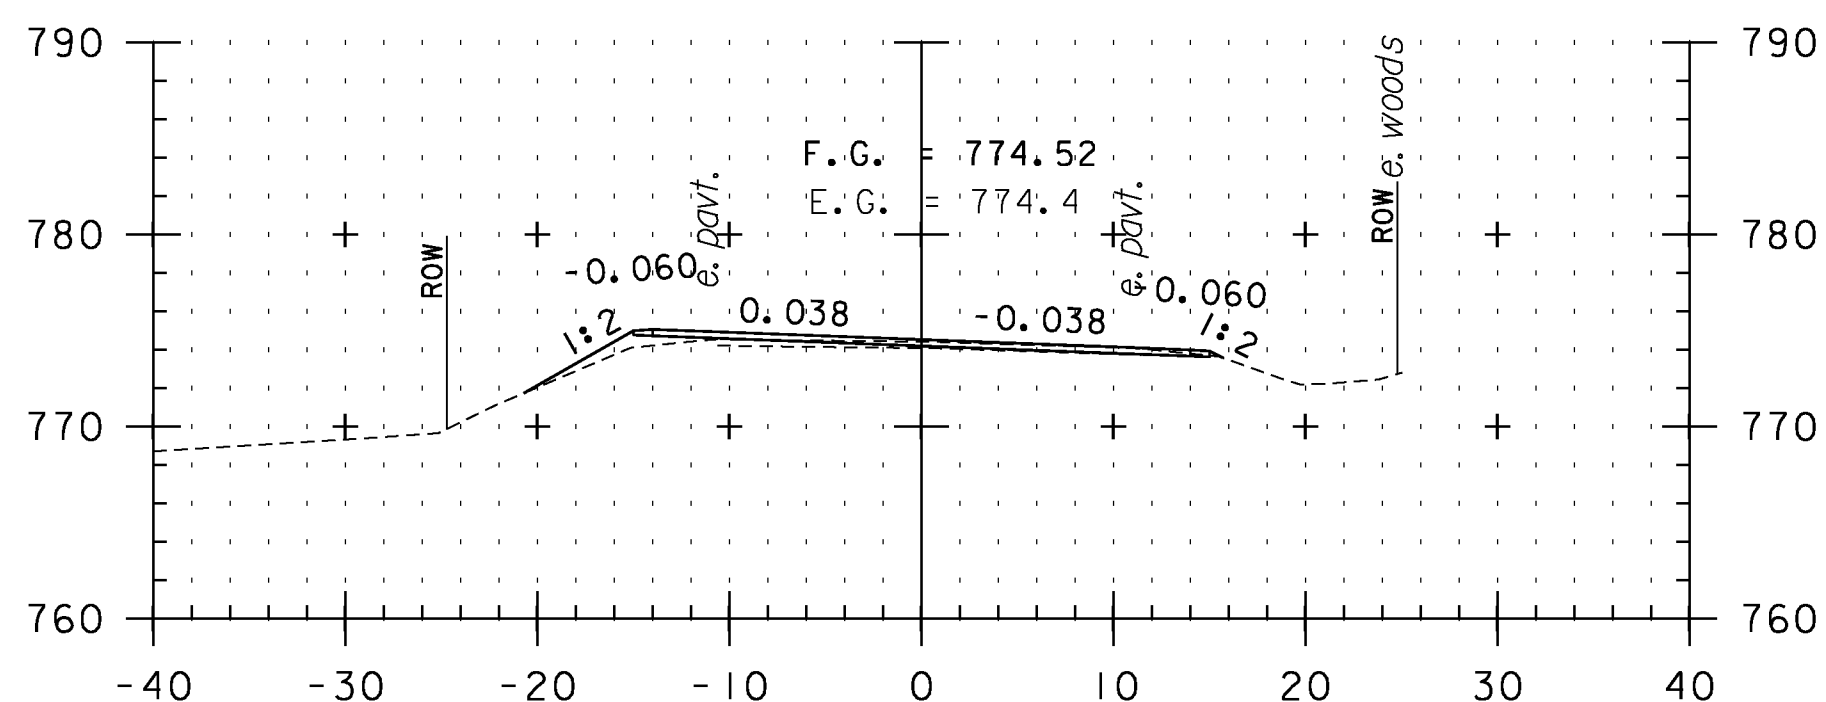


407+00

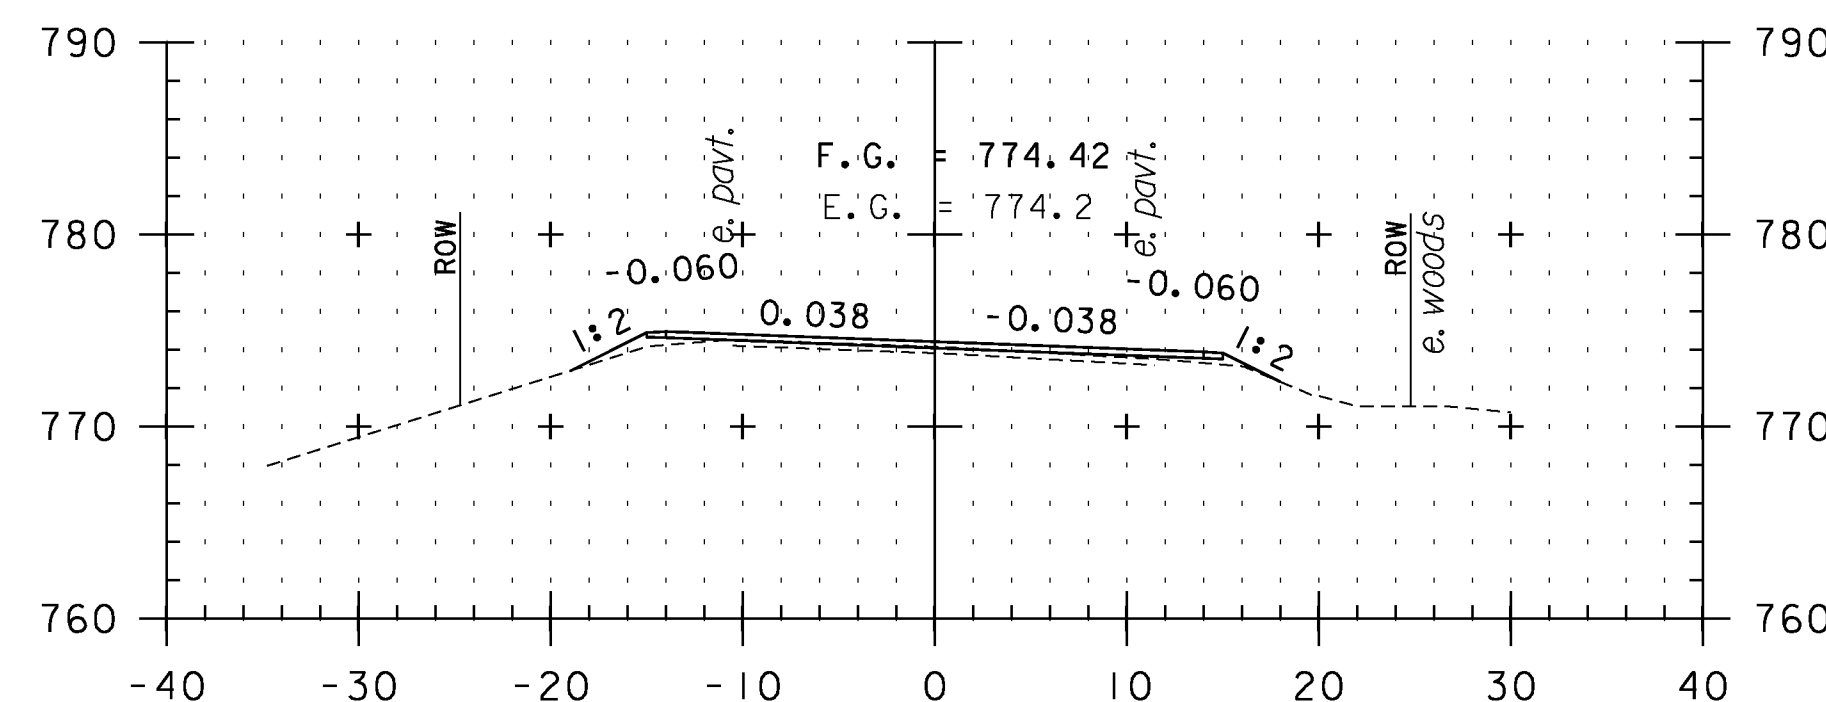


F0+00

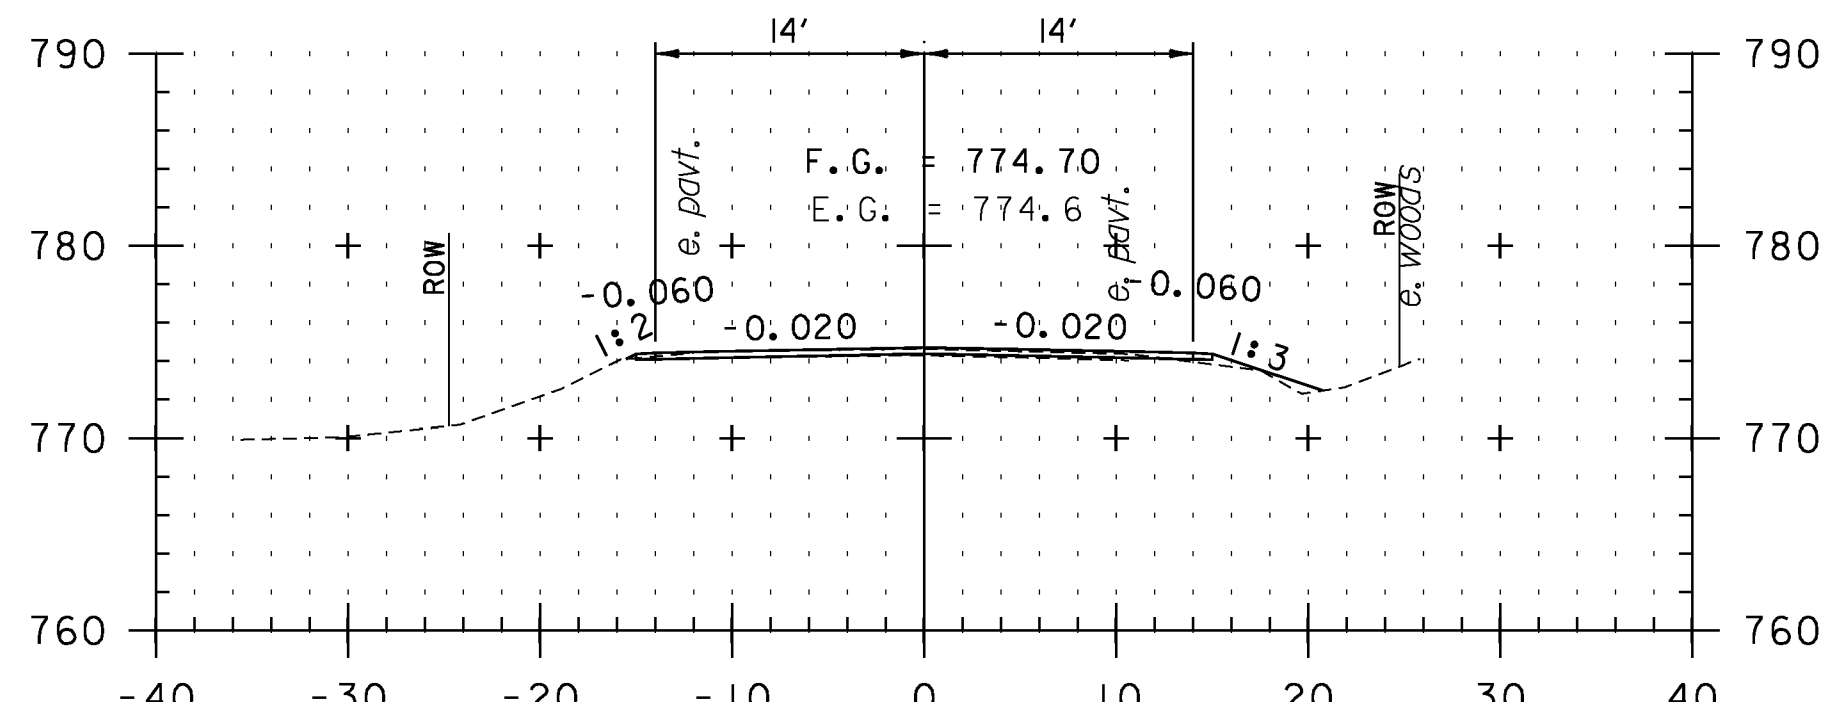

405+00

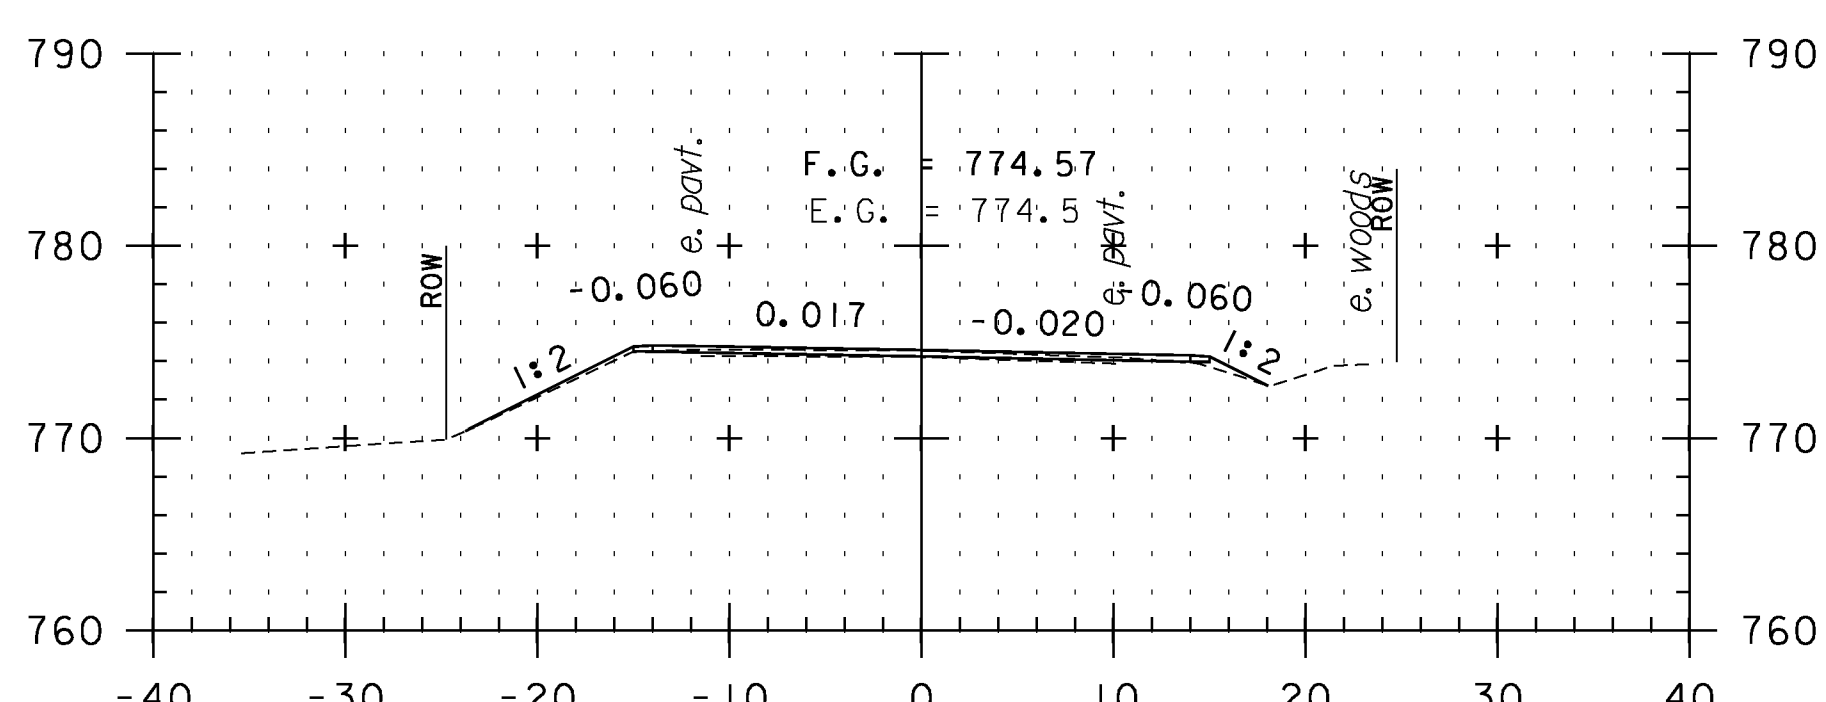


406+50

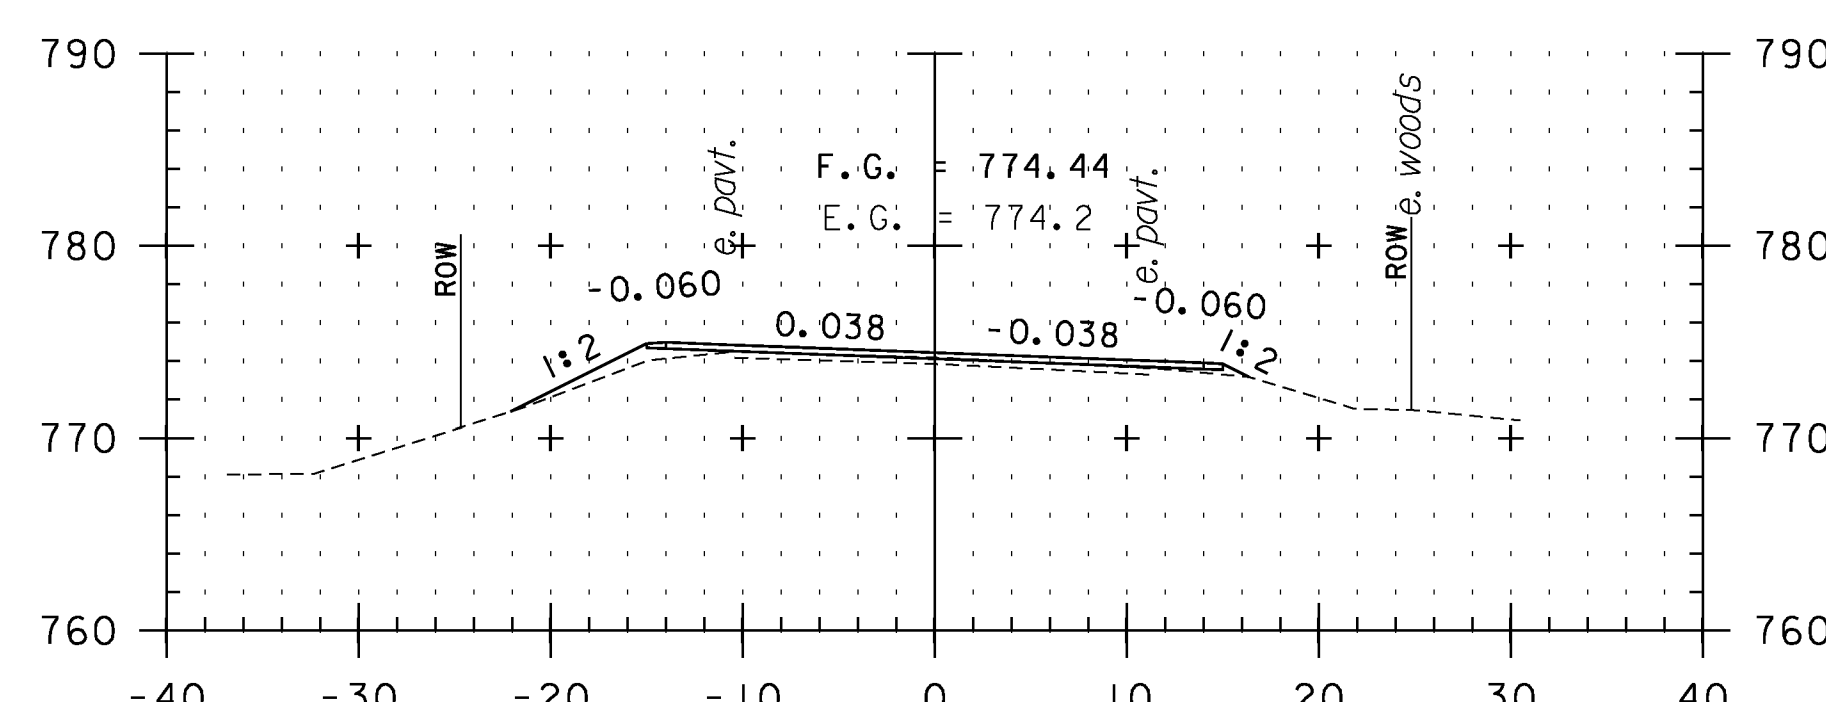

408+00

**CROSS SECTION SHEET 52**

STA. 405+00 TO STA. F0+50

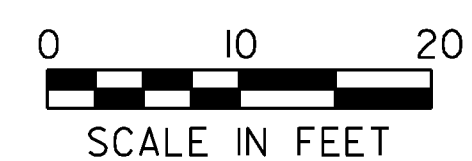

PROJECT NAME: VERSHIRE-THETFORD	PLOT DATE: 1/29/2013
PROJECT NUMBER: STP 2911(I)	DRAWN BY: SNG
FILE NAME: pl0c224.dgn	CHECKED BY: PTS
PROJECT LEADER: PTS	SHEET 160 OF 232
DESIGNED BY: NULL	
IPARM FILE NAME: IOC224_I60	