




F10+50

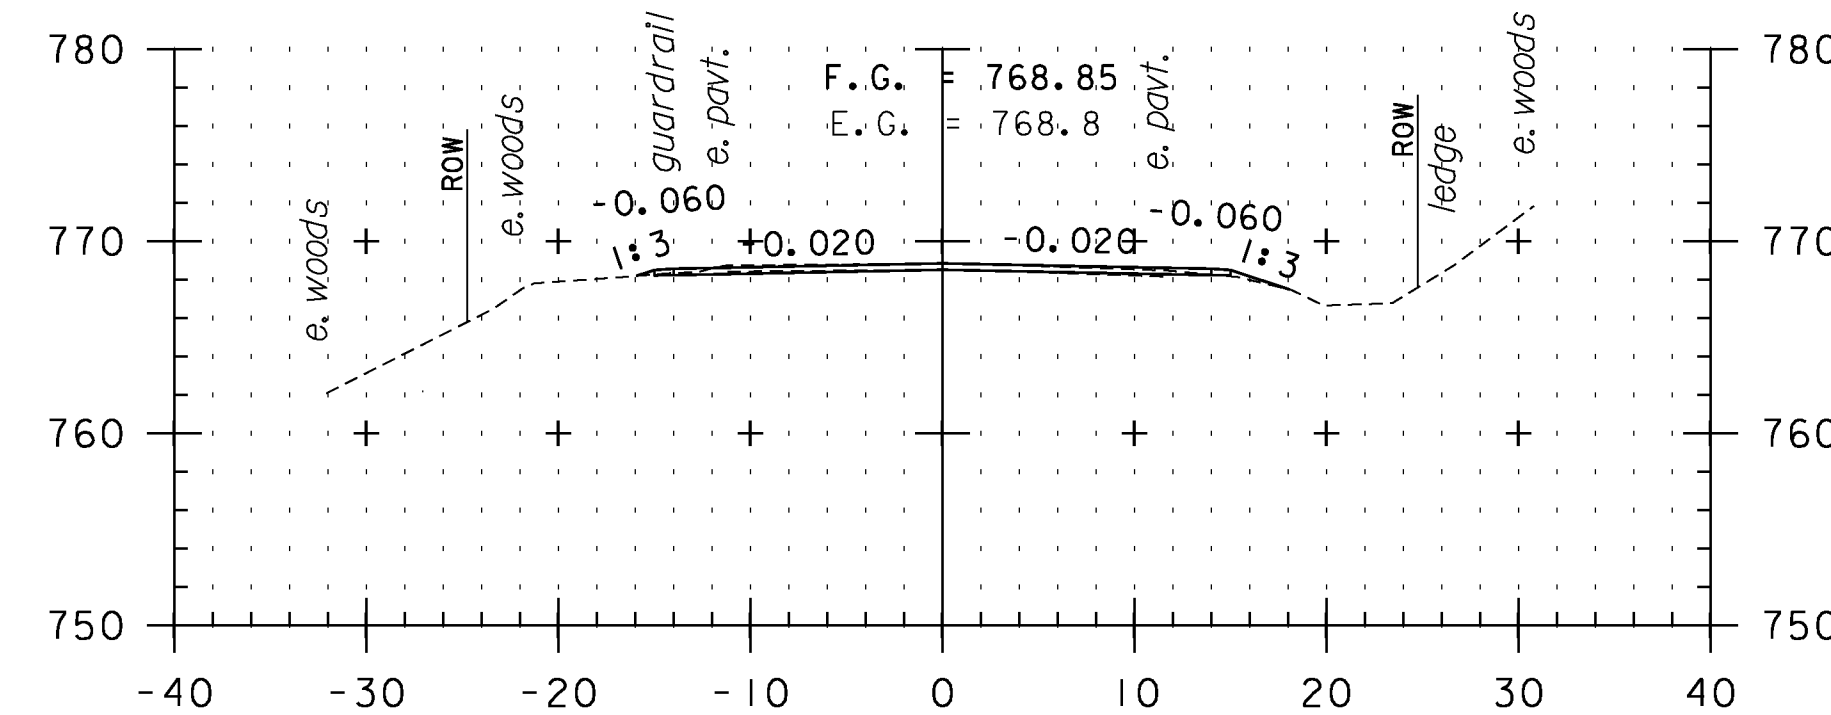


F12+00

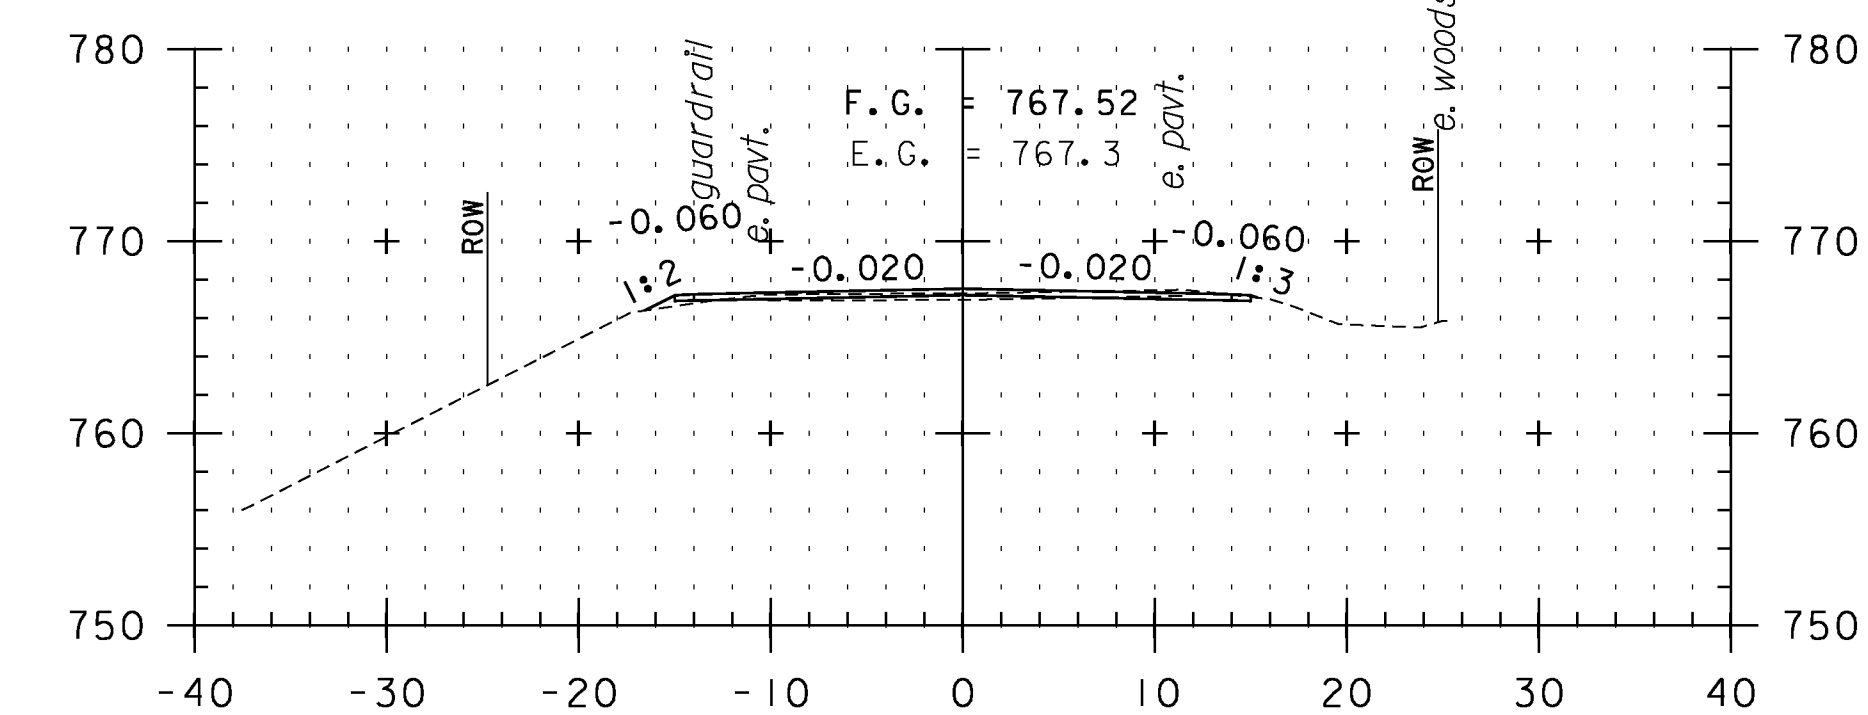


F13+50

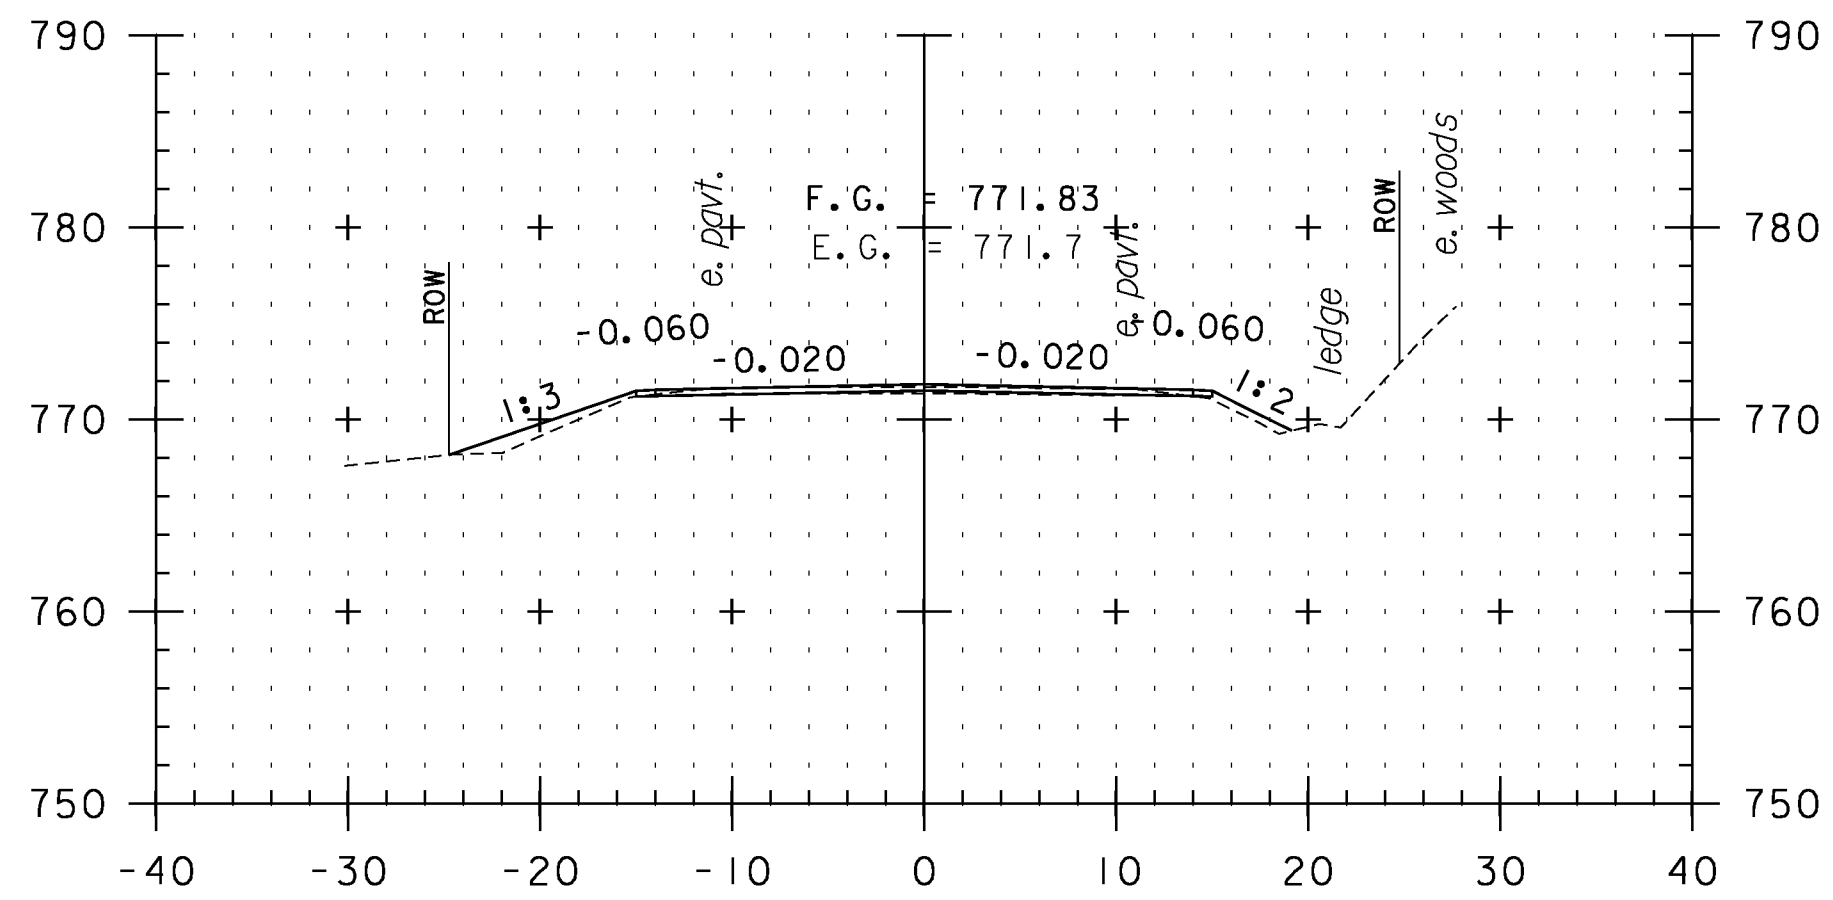


F10+00

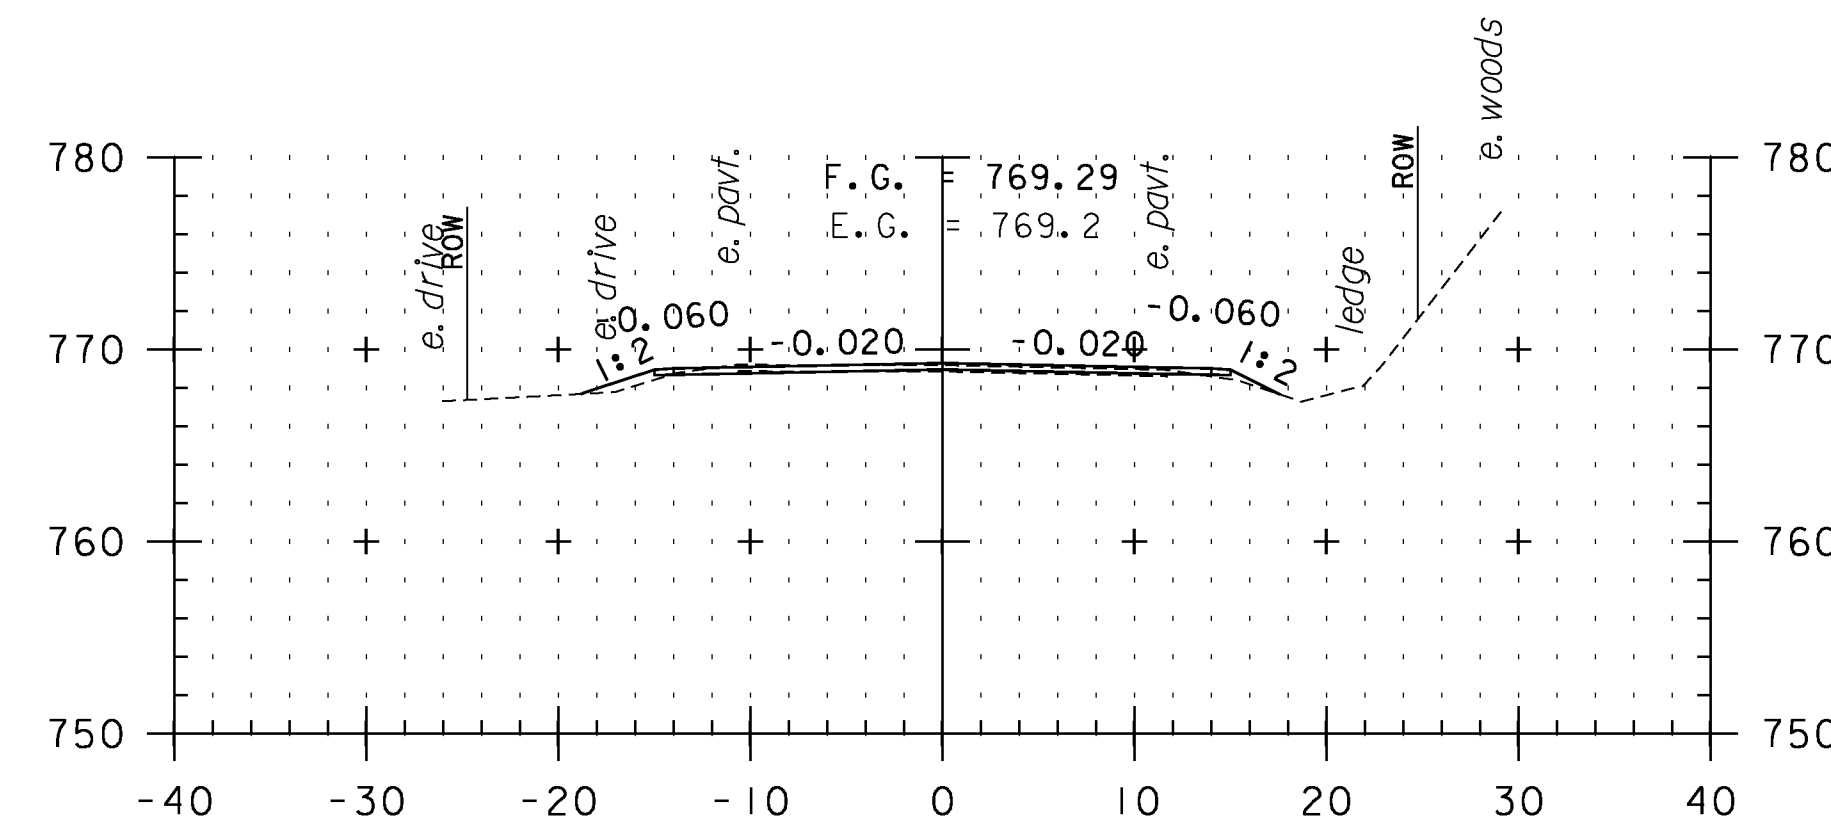


F11+50

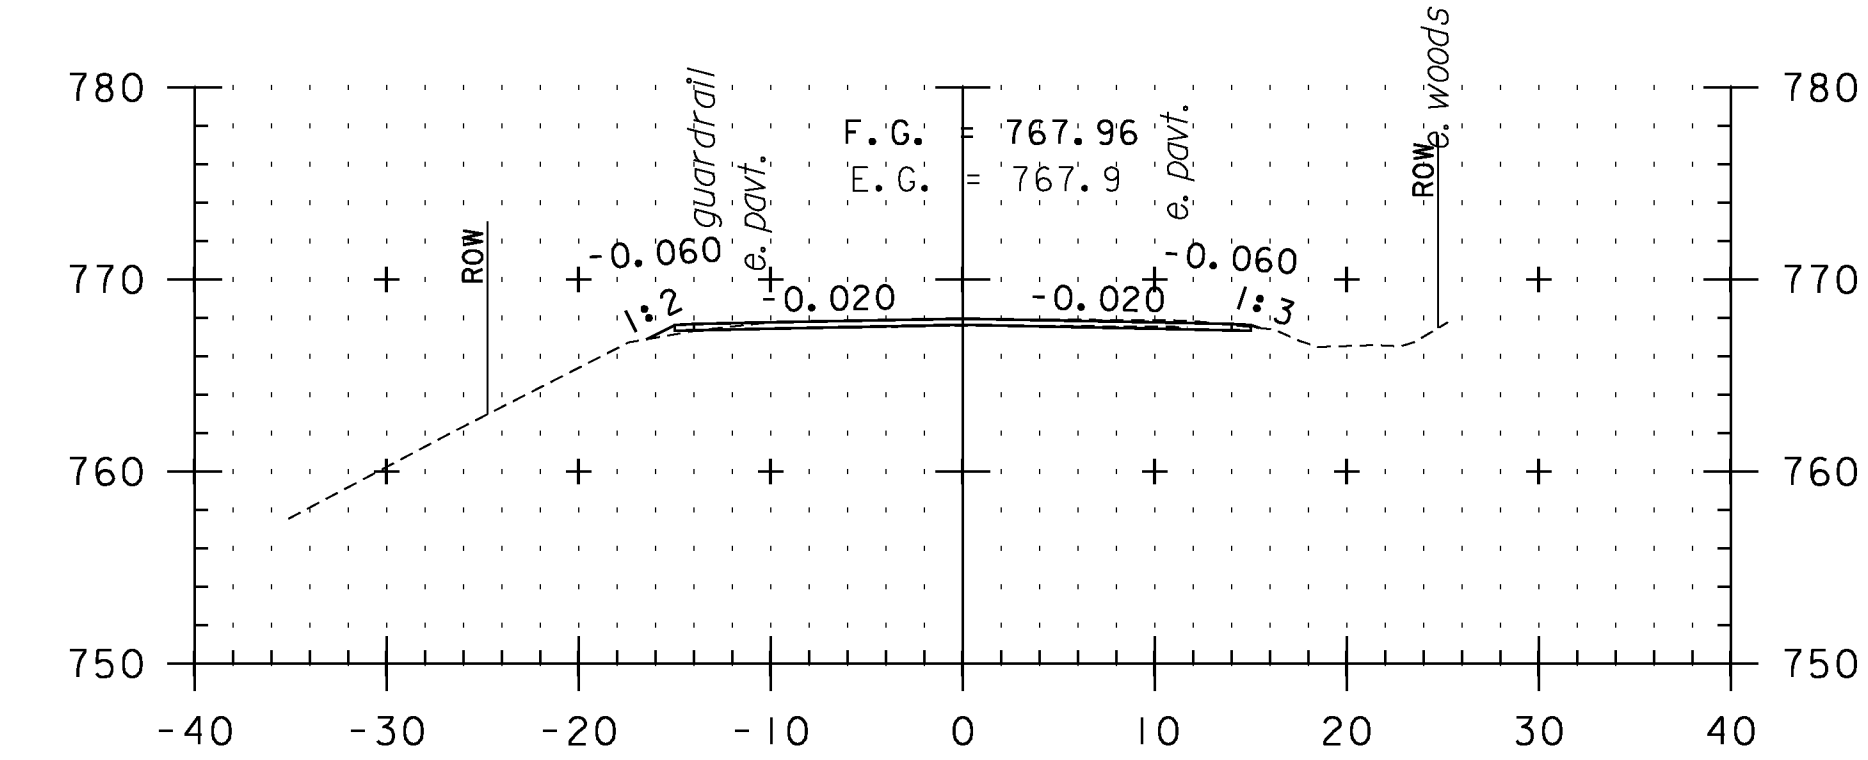


F13+00

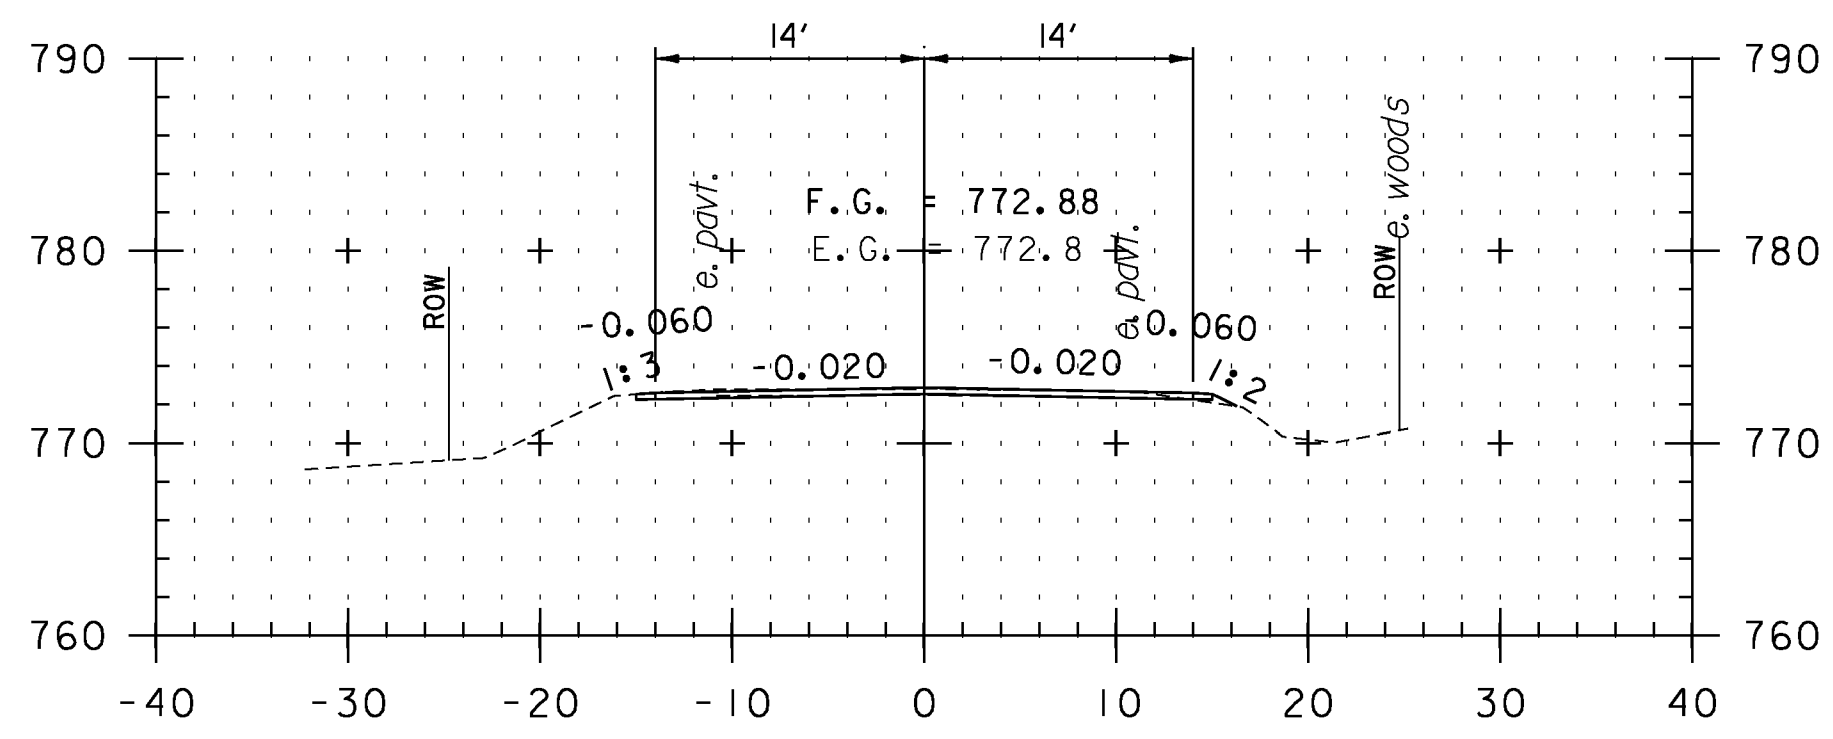

F9+50

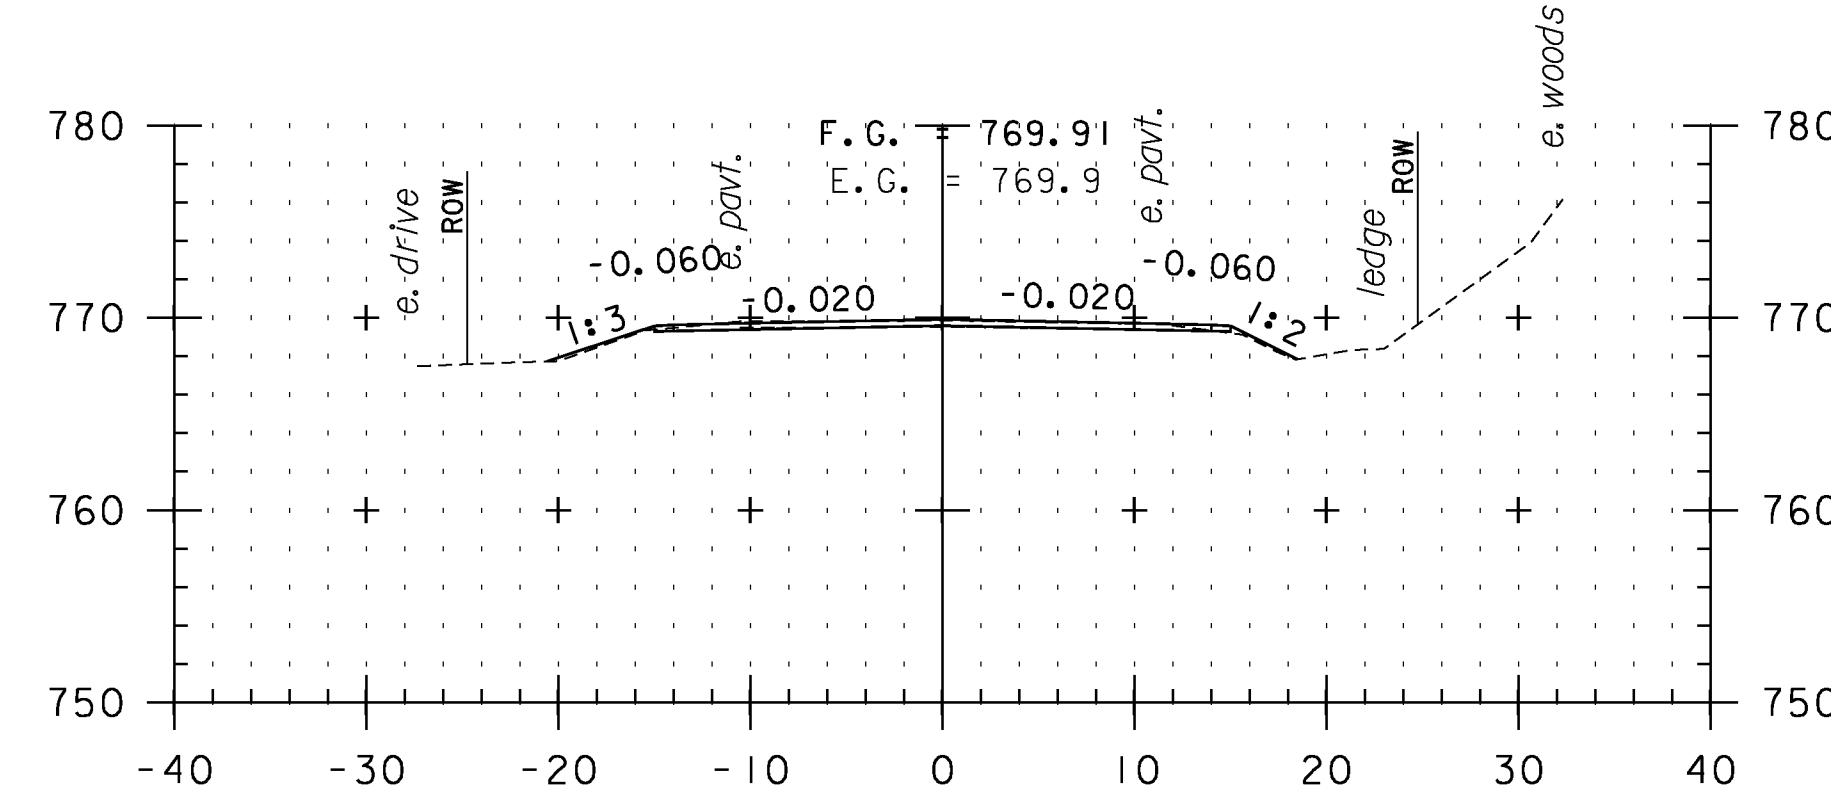


F11+00

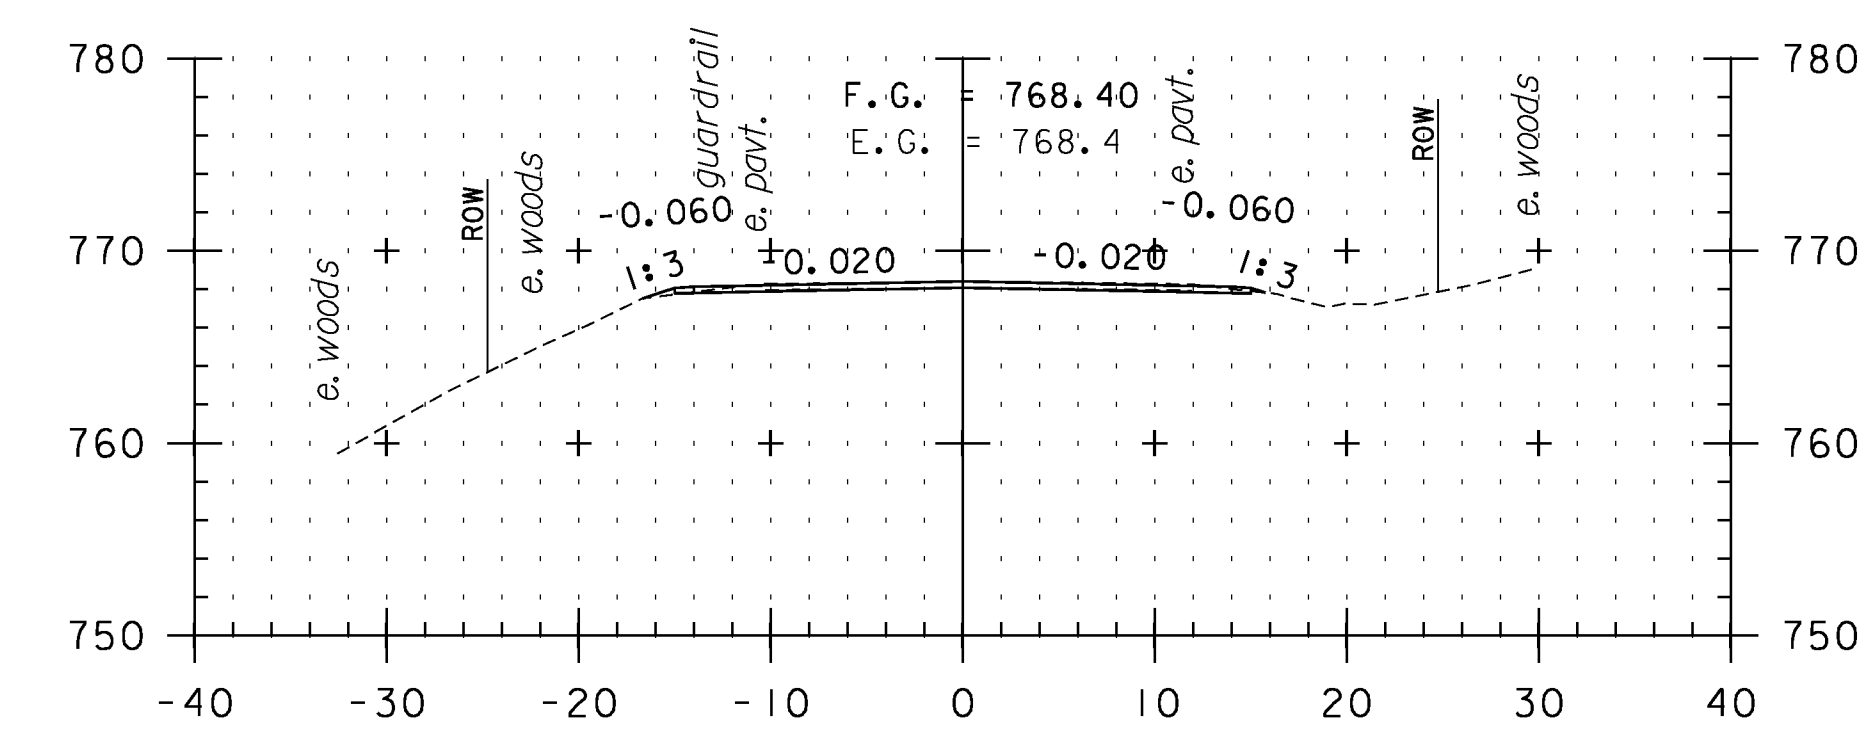

F12+50

CROSS SECTION SHEET 55

STA. F9+50 TO STA. F13+50

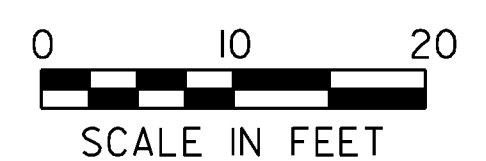

PROJECT NAME: VERSHIRE-THETFORD	PLOT DATE: 1/29/2013
PROJECT NUMBER: STP 2911(I)	DRAWN BY: SNG
FILE NAME: pl0c224.dgn	CHECKED BY: PTS
PROJECT LEADER: PTS	SHEET 163 OF 232
DESIGNED BY: NLL	
IPARM FILE NAME: IOC224_163	