




F32+50

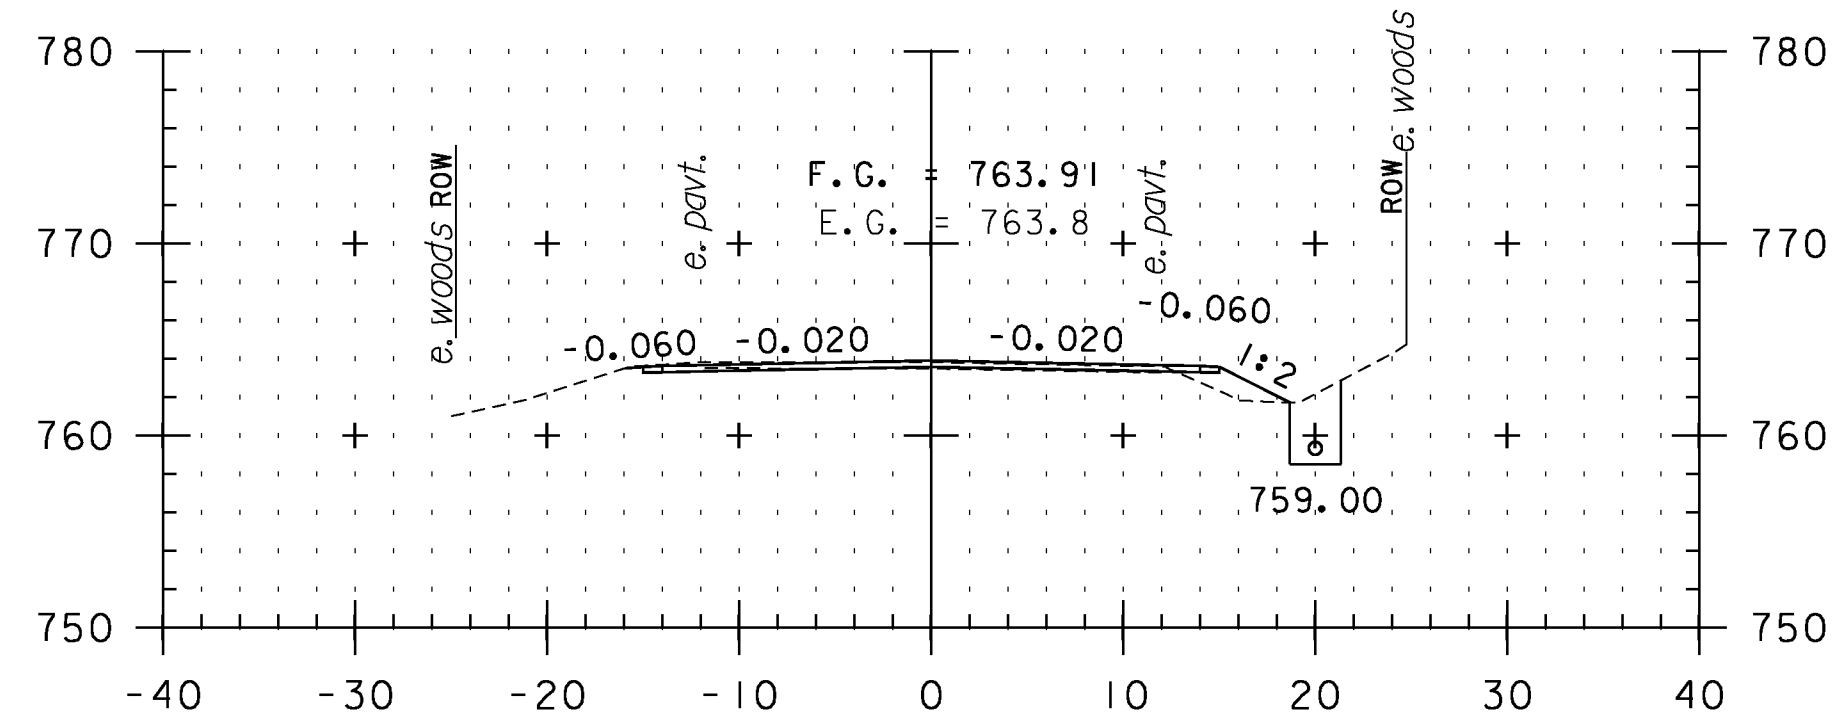


F32+00

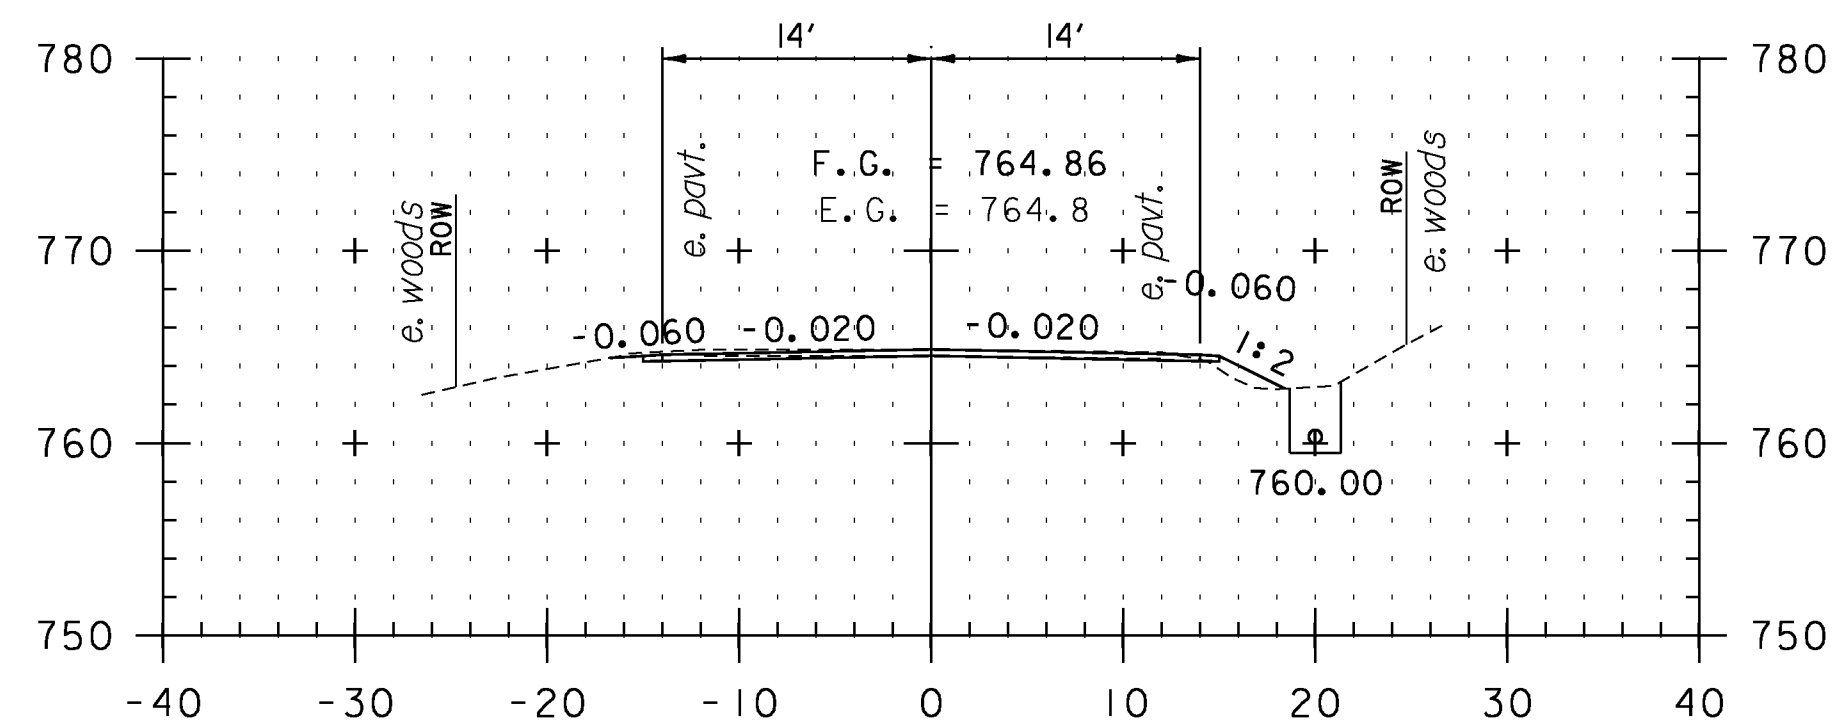


F31+50

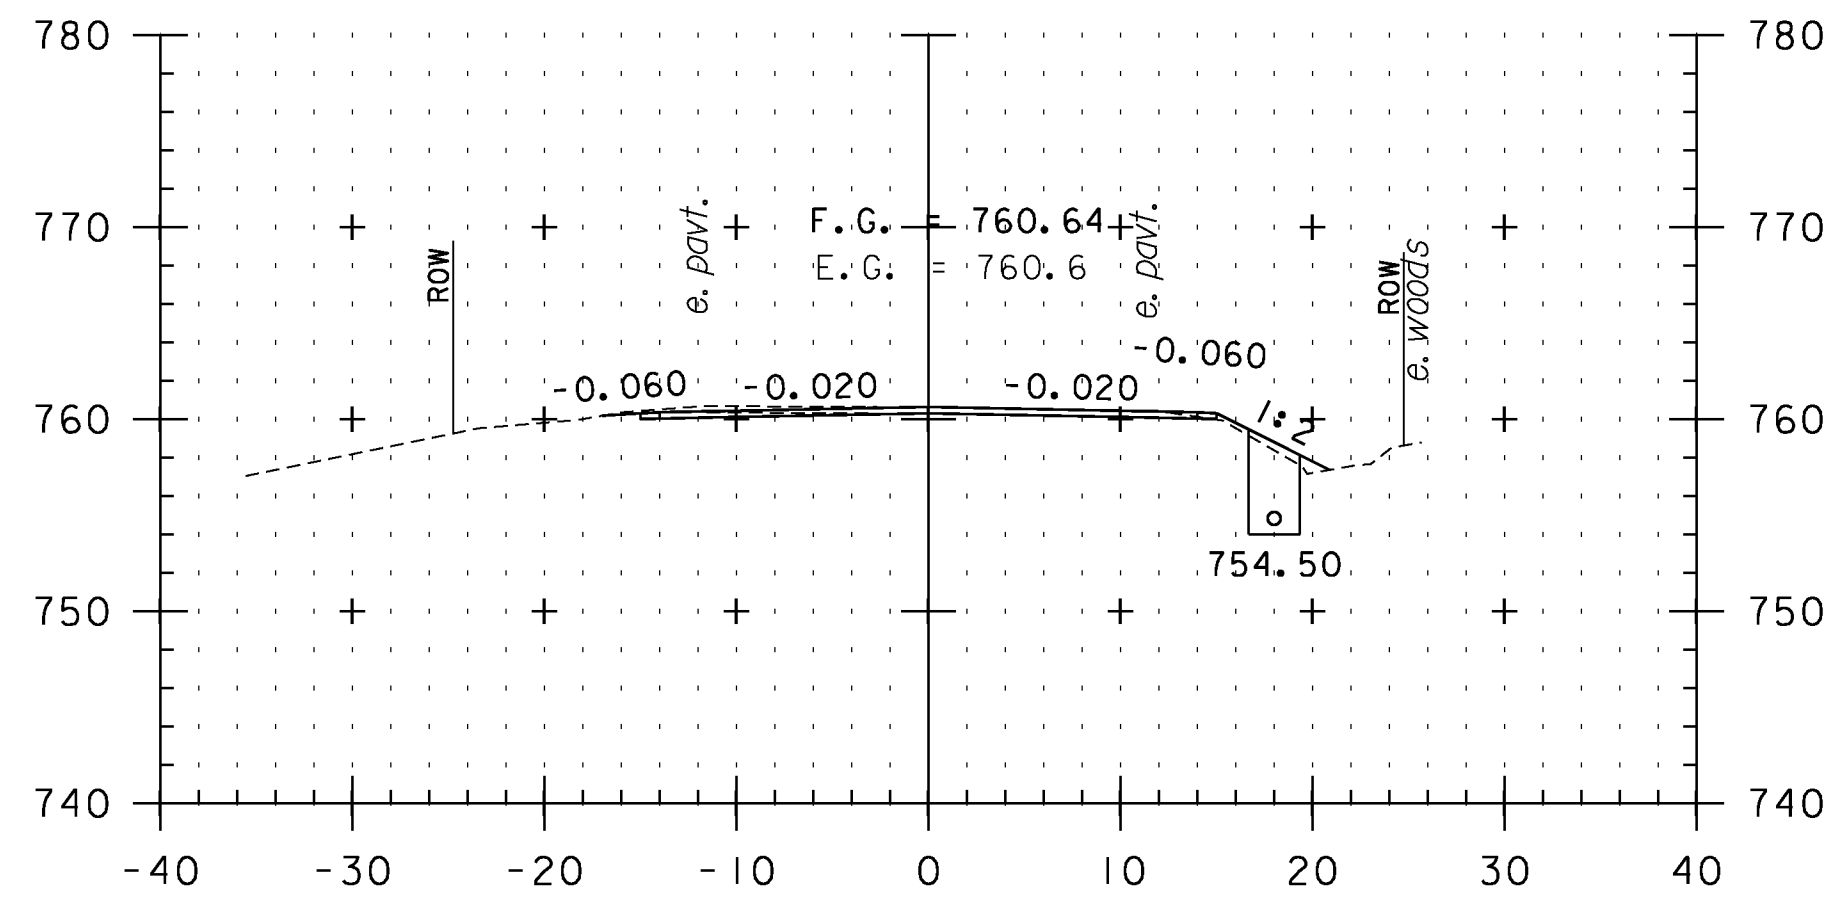


F34+00

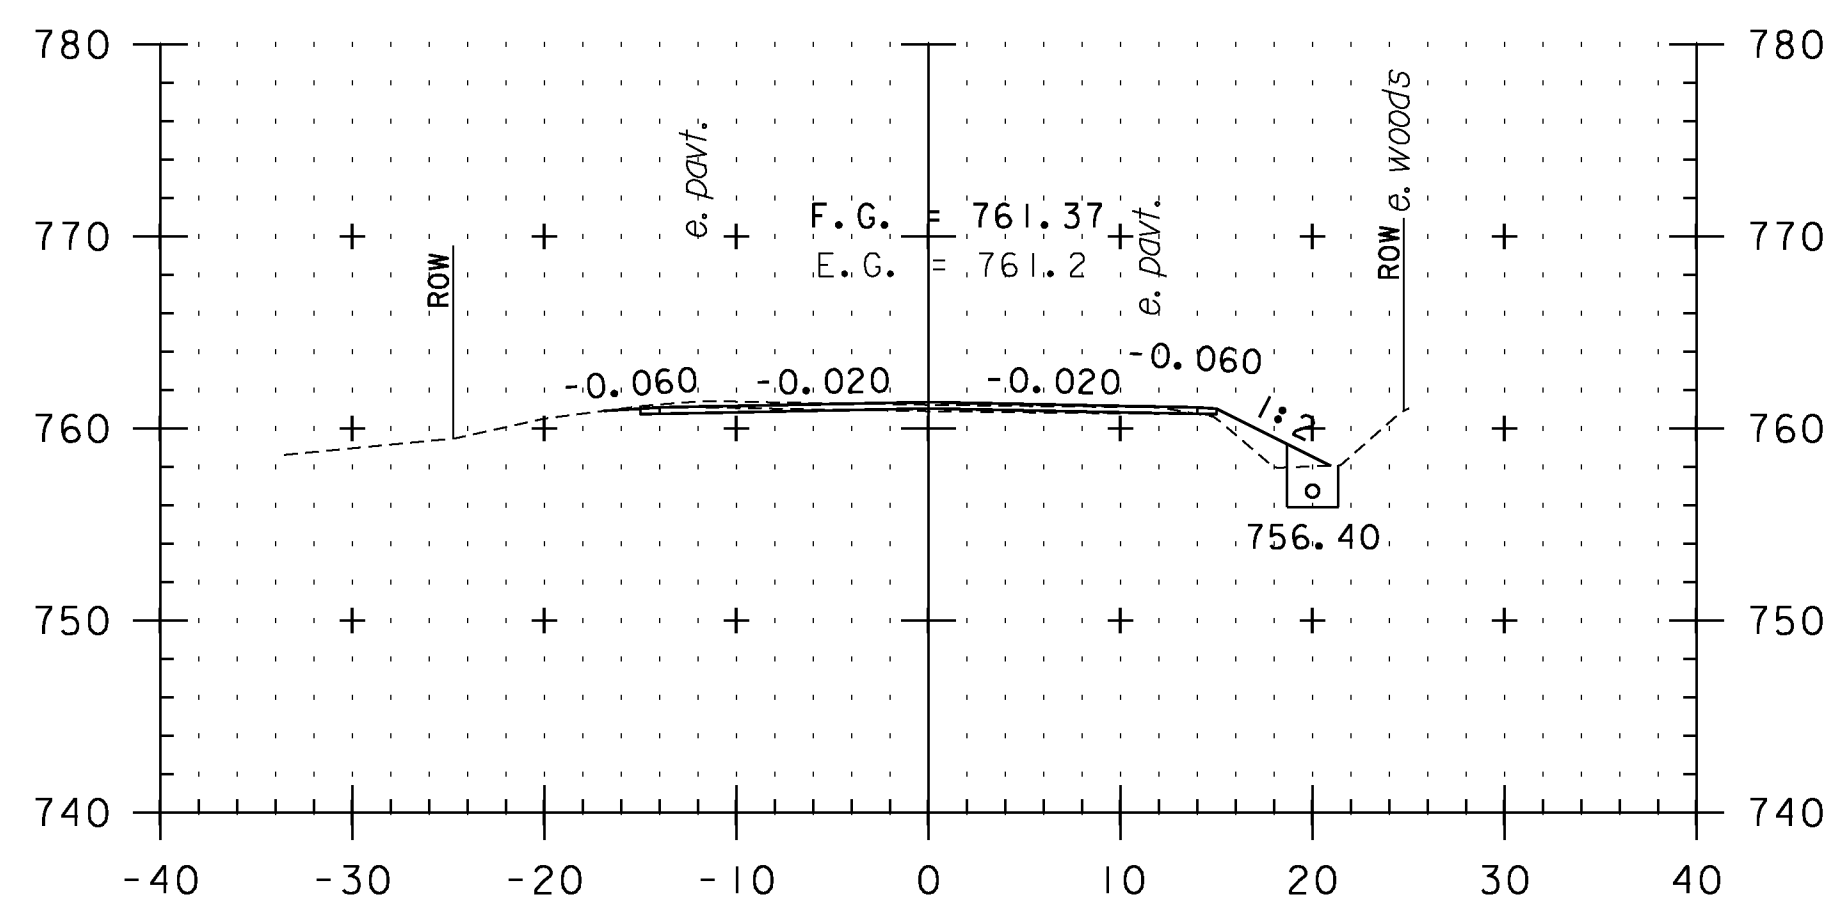


F33+50

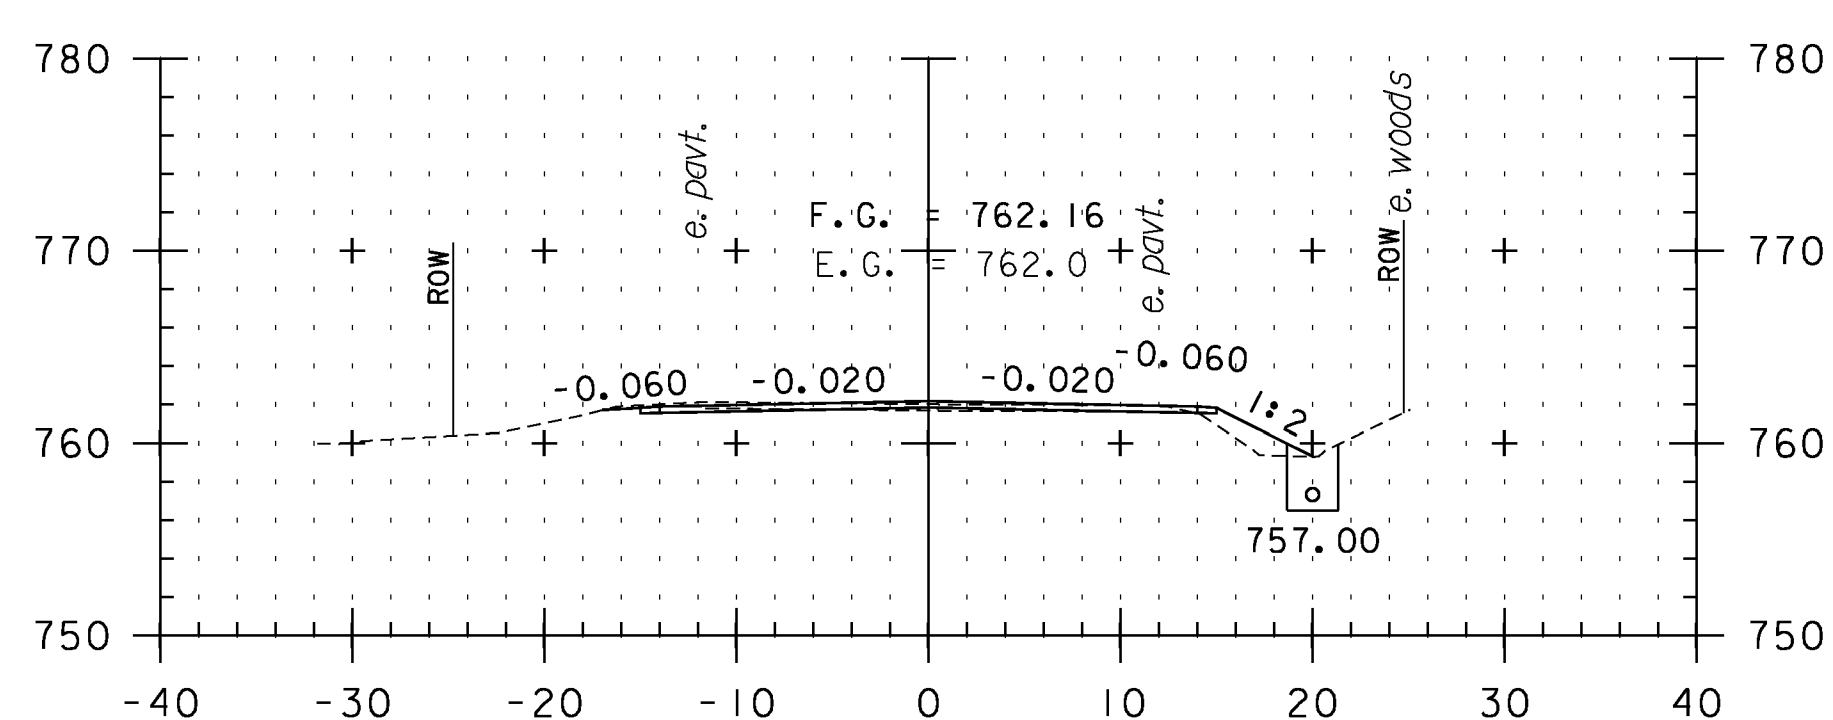


F33+00

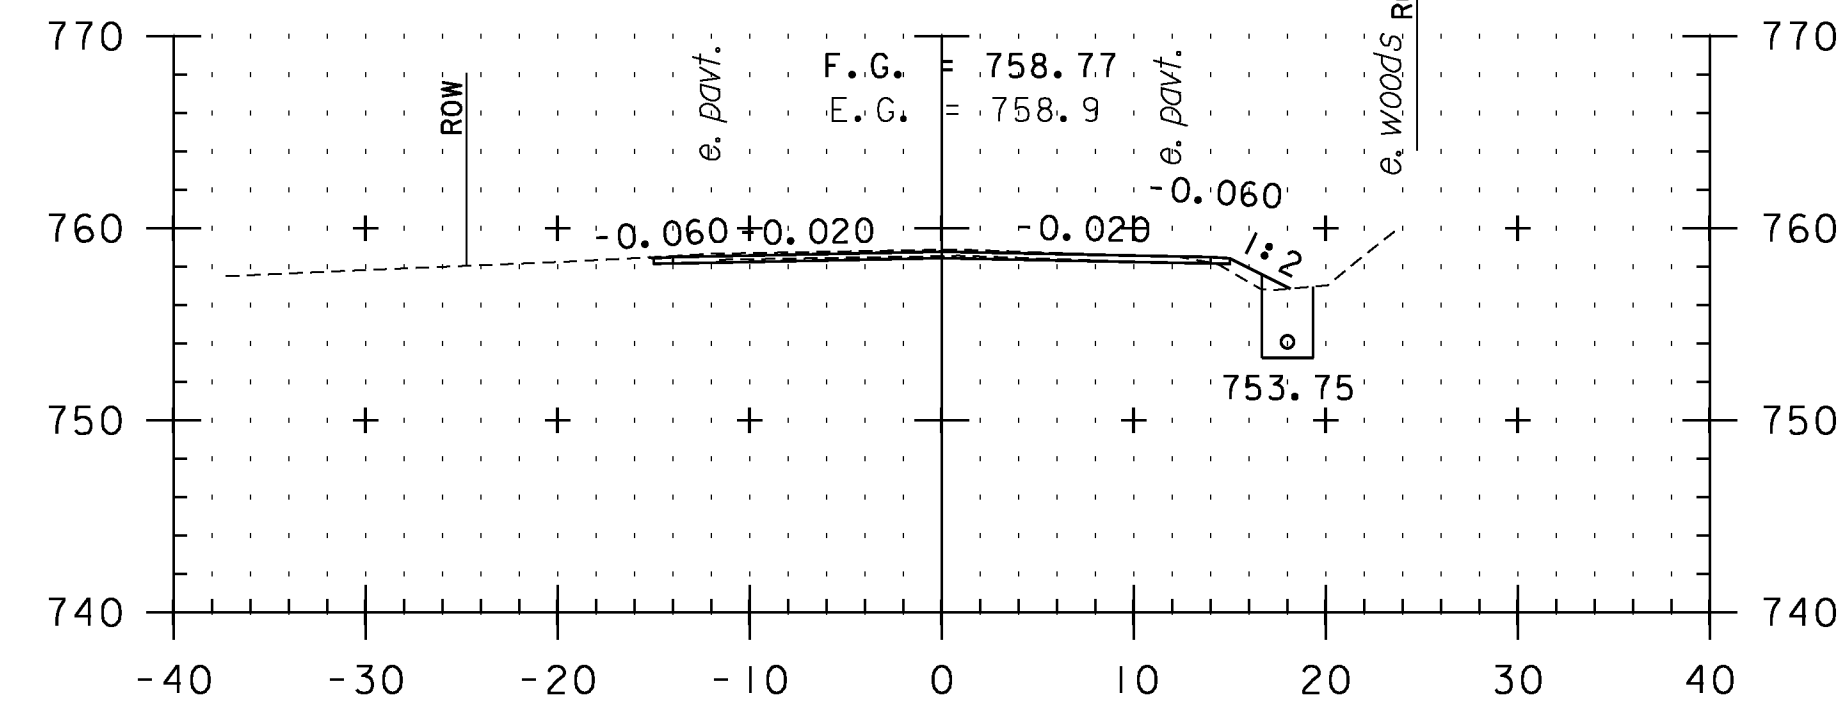

F35+50

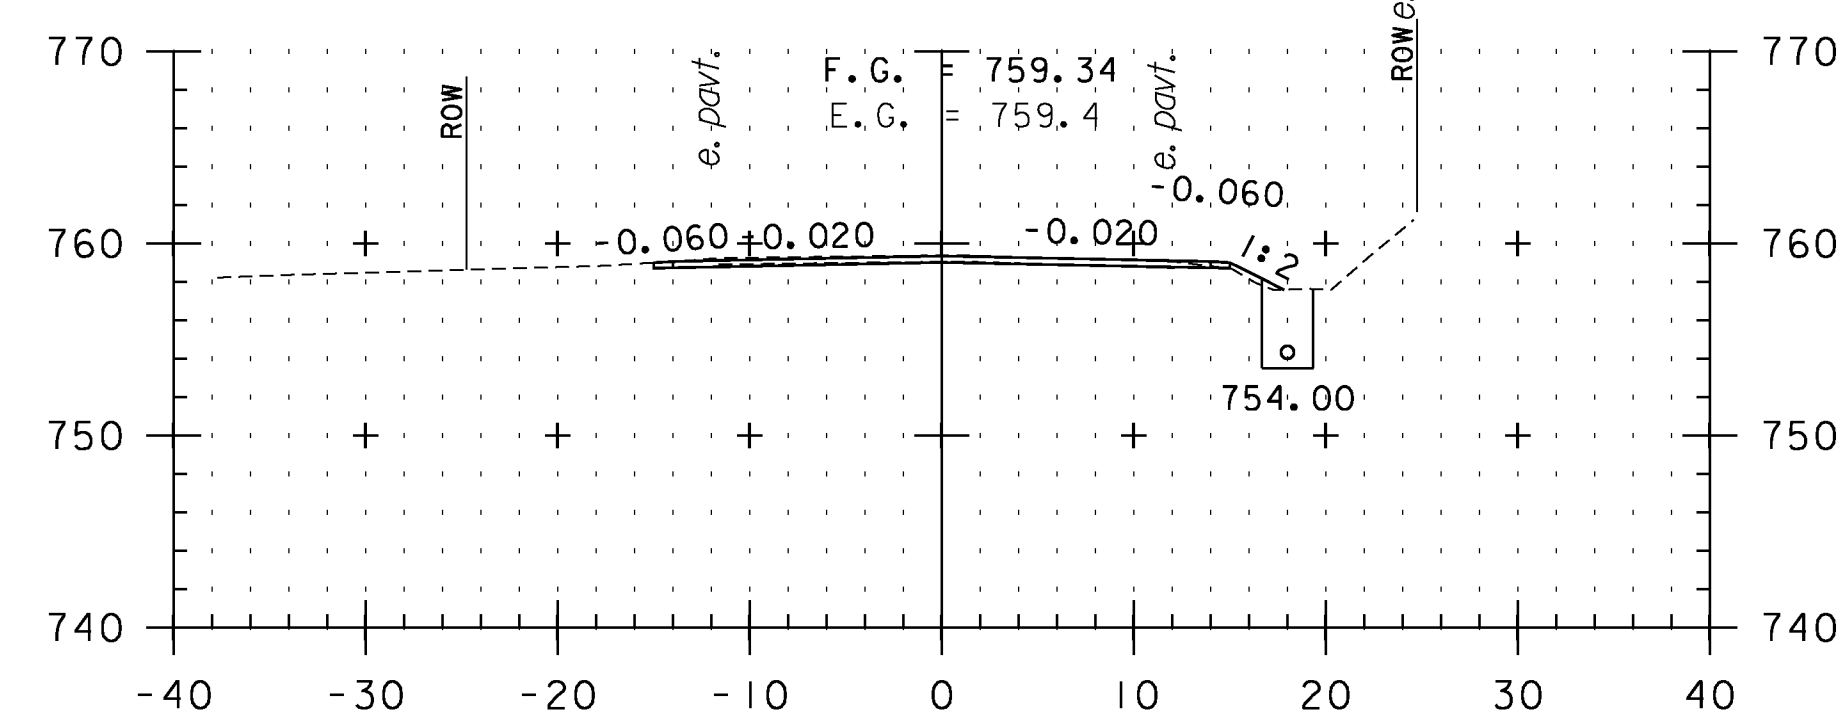

F35+00

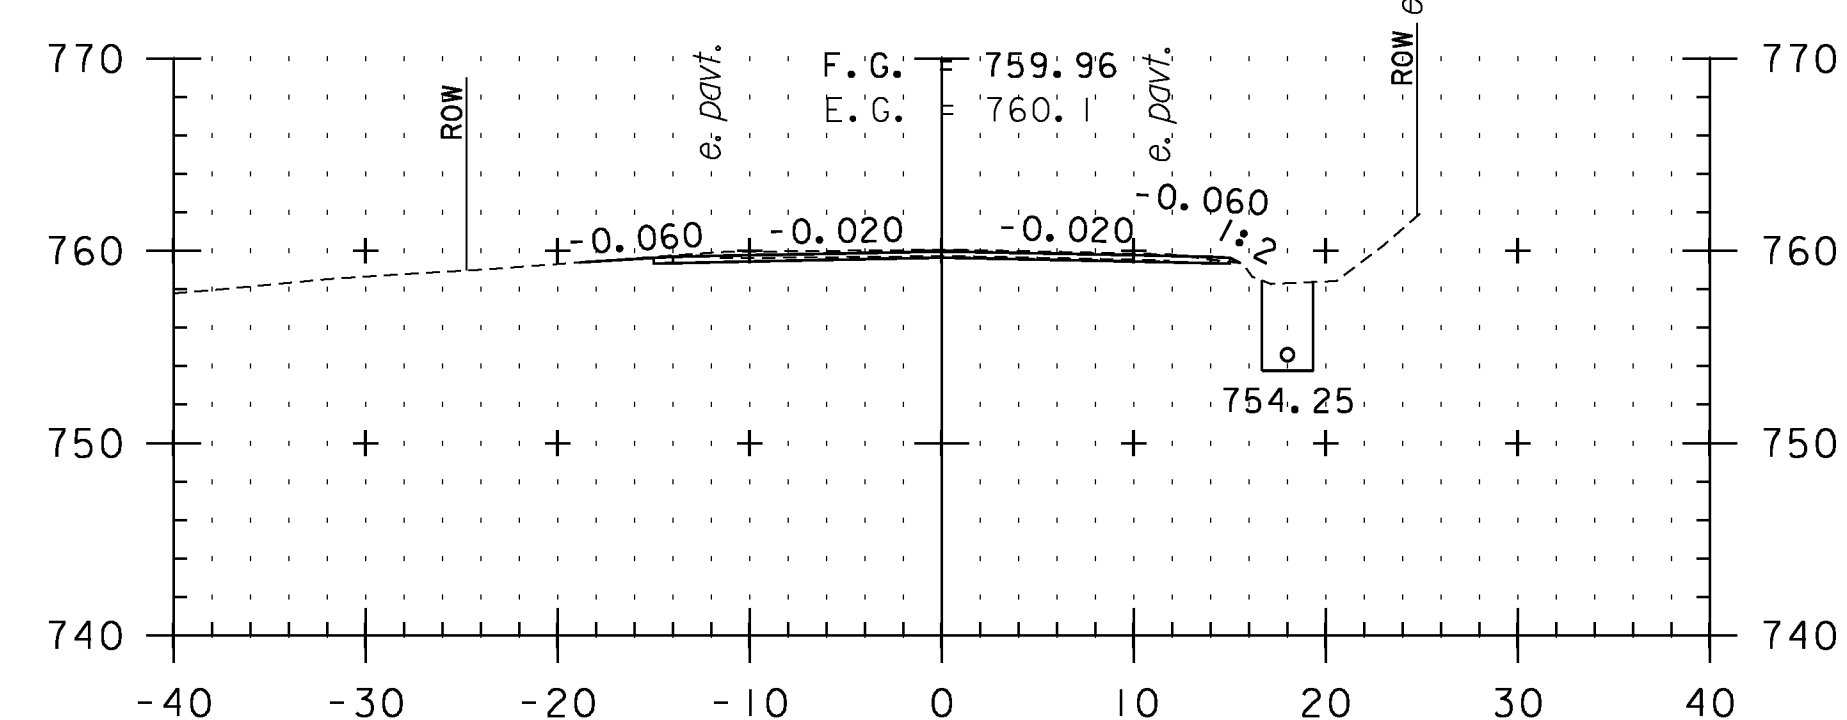

F34+50

CROSS SECTION SHEET 60

STA. F31+50 TO STA. F35+50



PROJECT NAME: VERSHIRE-THETFORD	PLOT DATE: 1/29/2013
PROJECT NUMBER: STP 2911(I)	DRAWN BY: SNG
FILE NAME: pl0c224.dgn	CHECKED BY: PTS
PROJECT LEADER: PTS	SHEET 168 OF 232
DESIGNED BY: NULL	
IPARM FILE NAME: IOC224_168	