




F 37+00

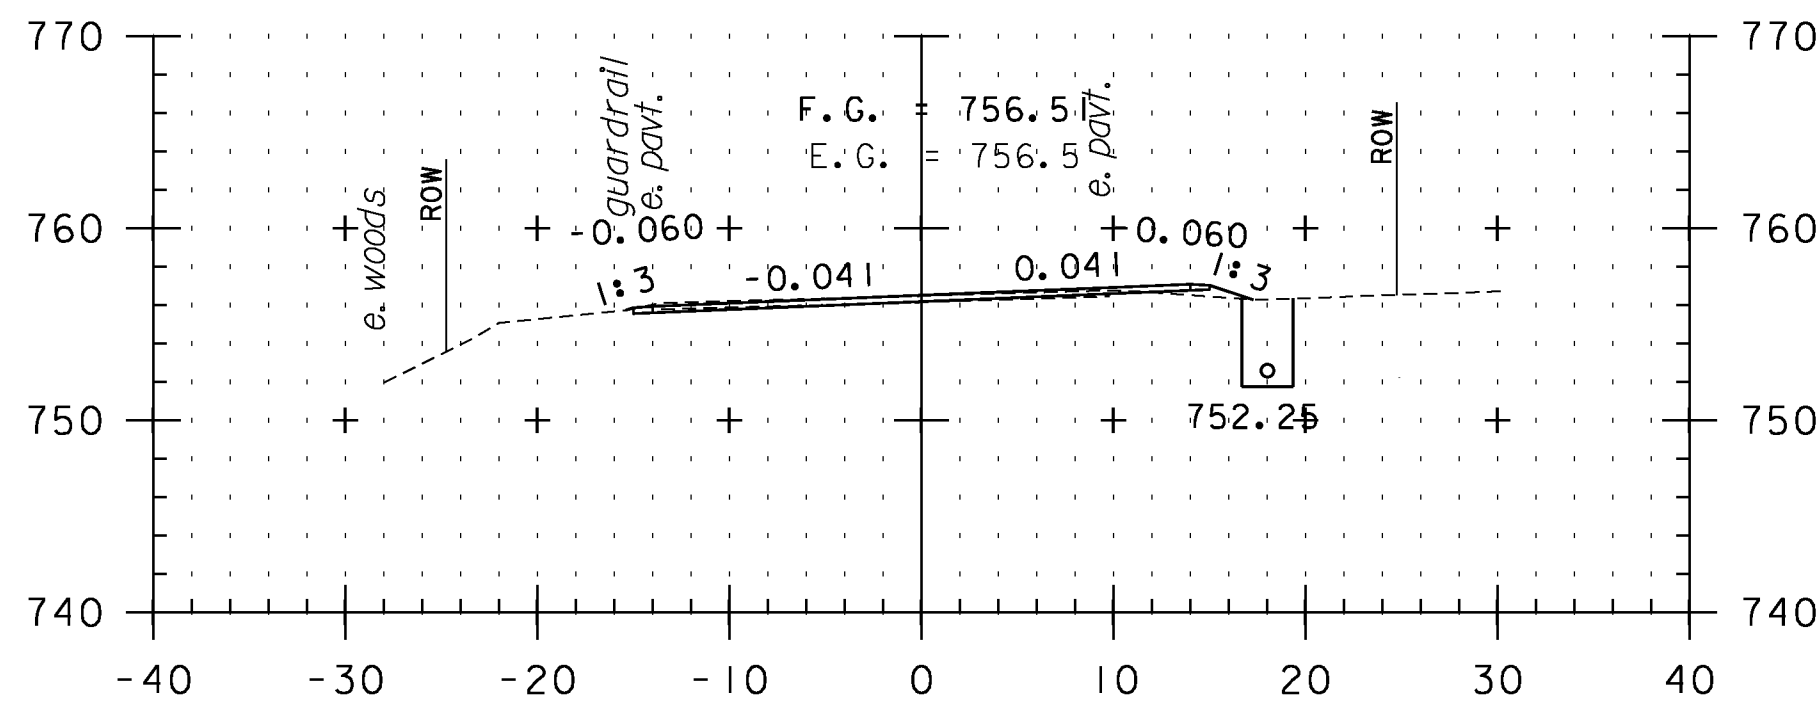


F 38+50

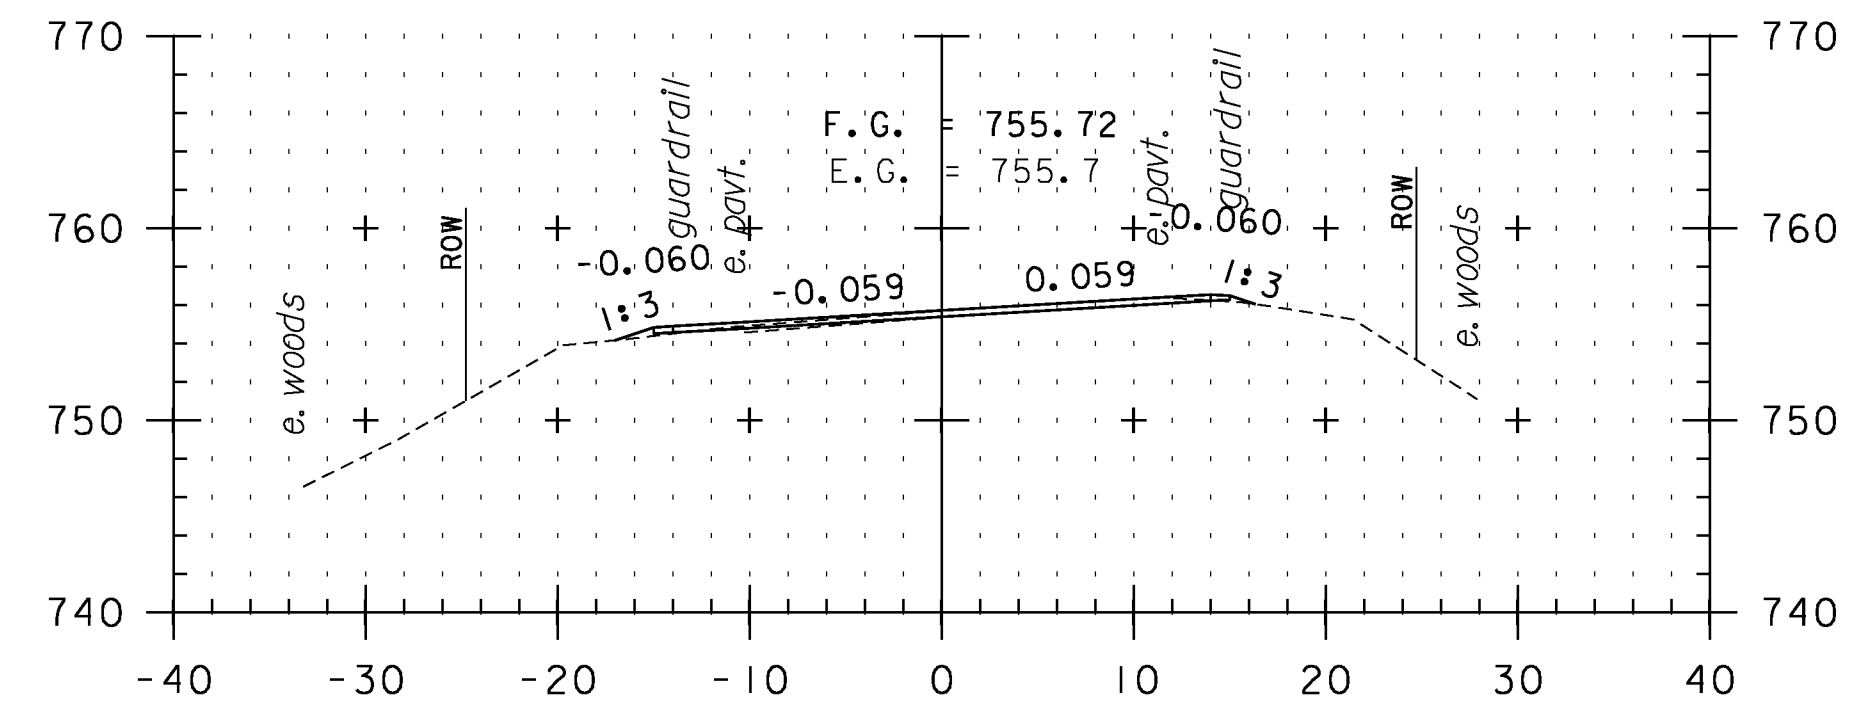


F 40+00

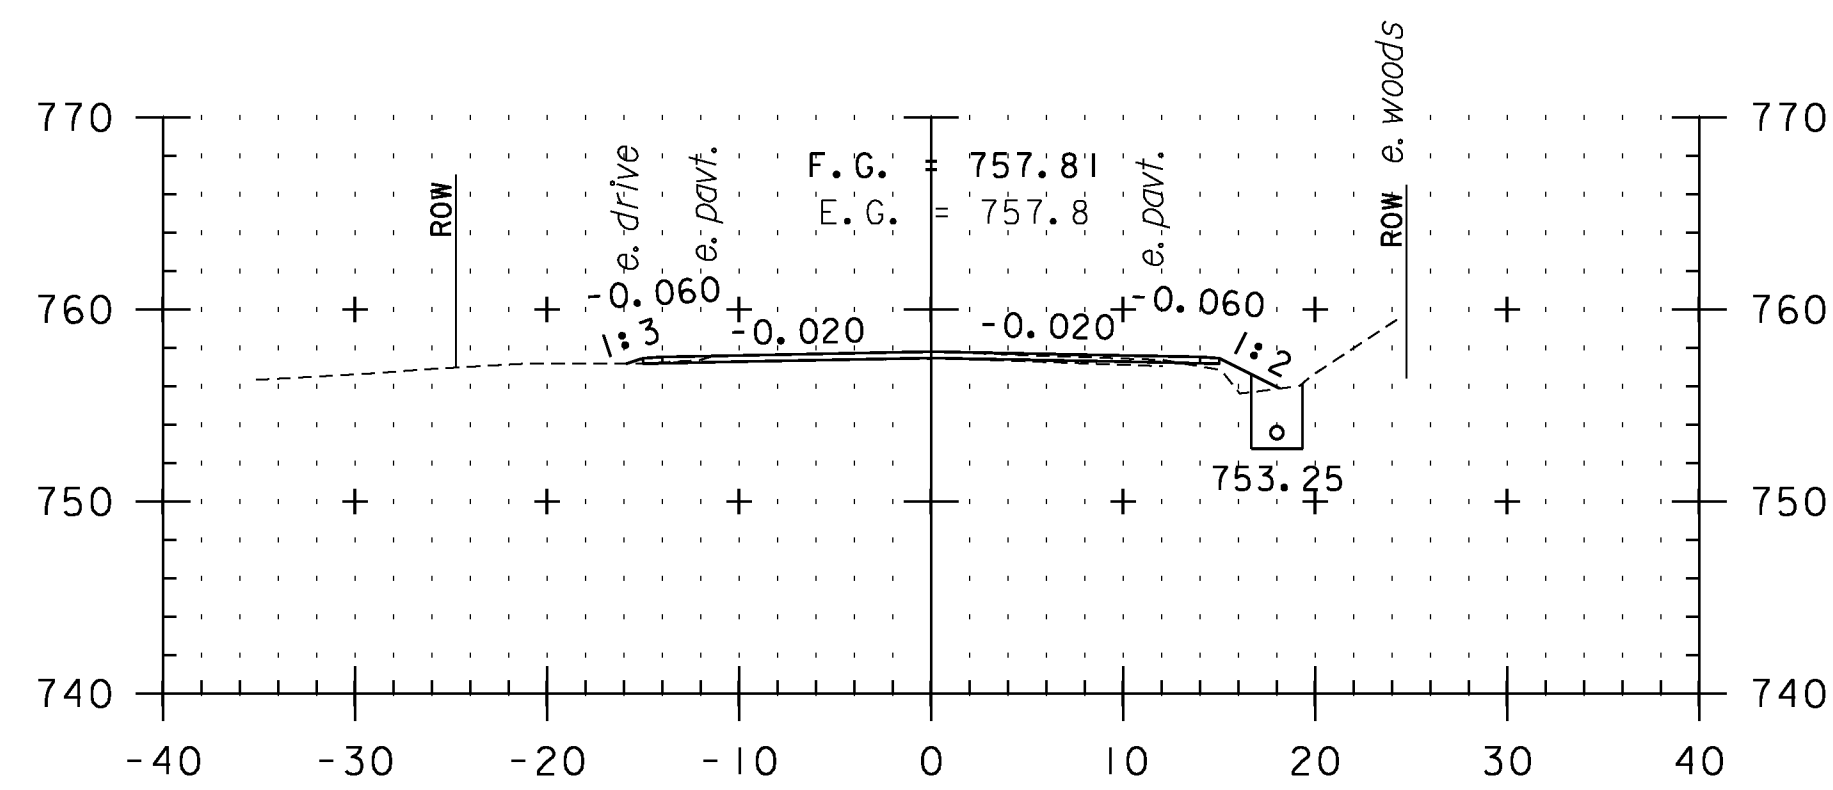


F 36+50

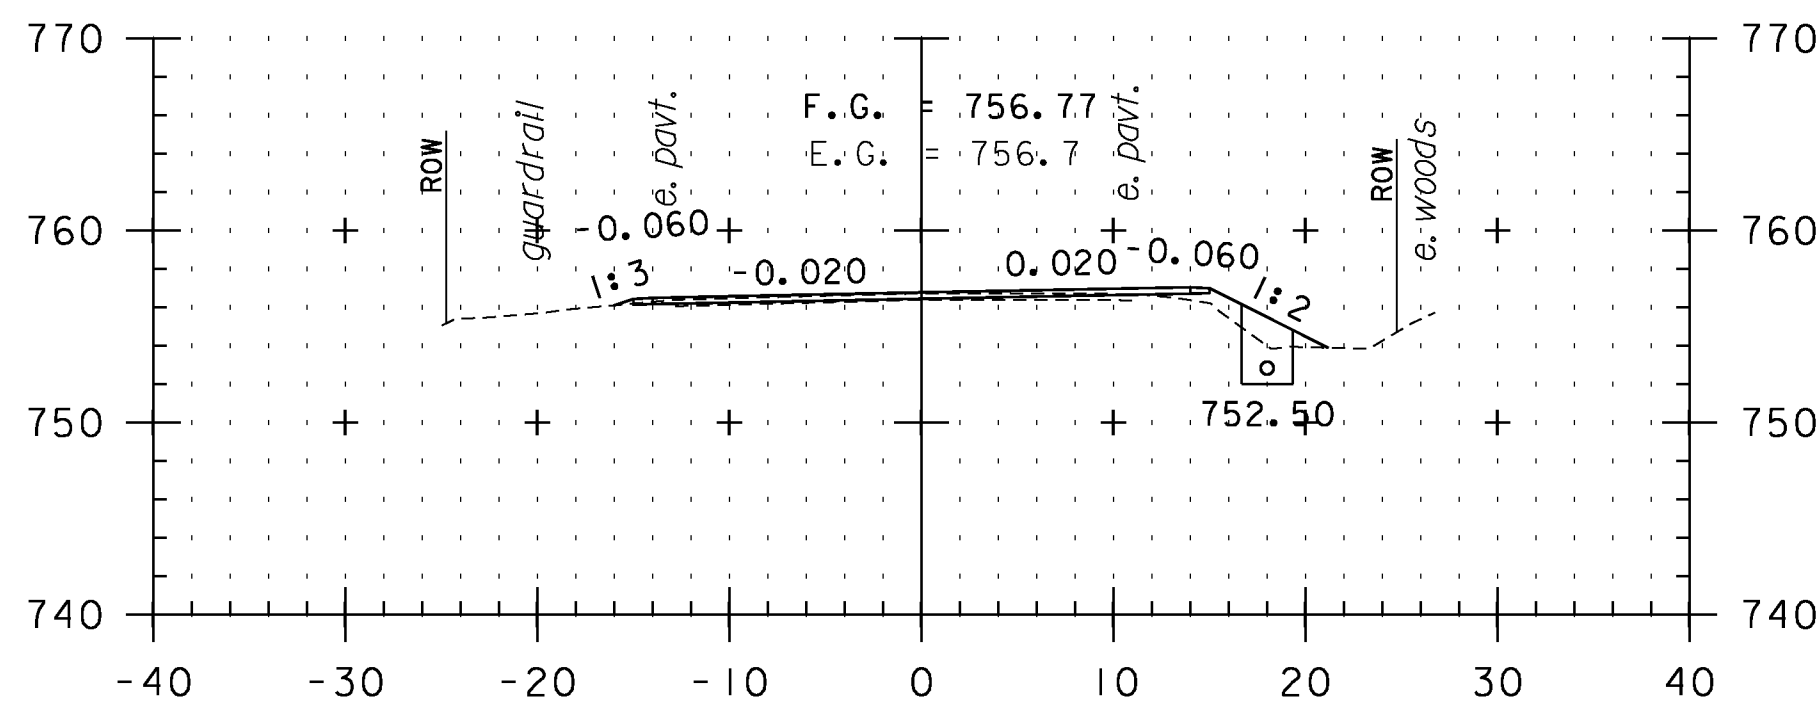


F 38+00

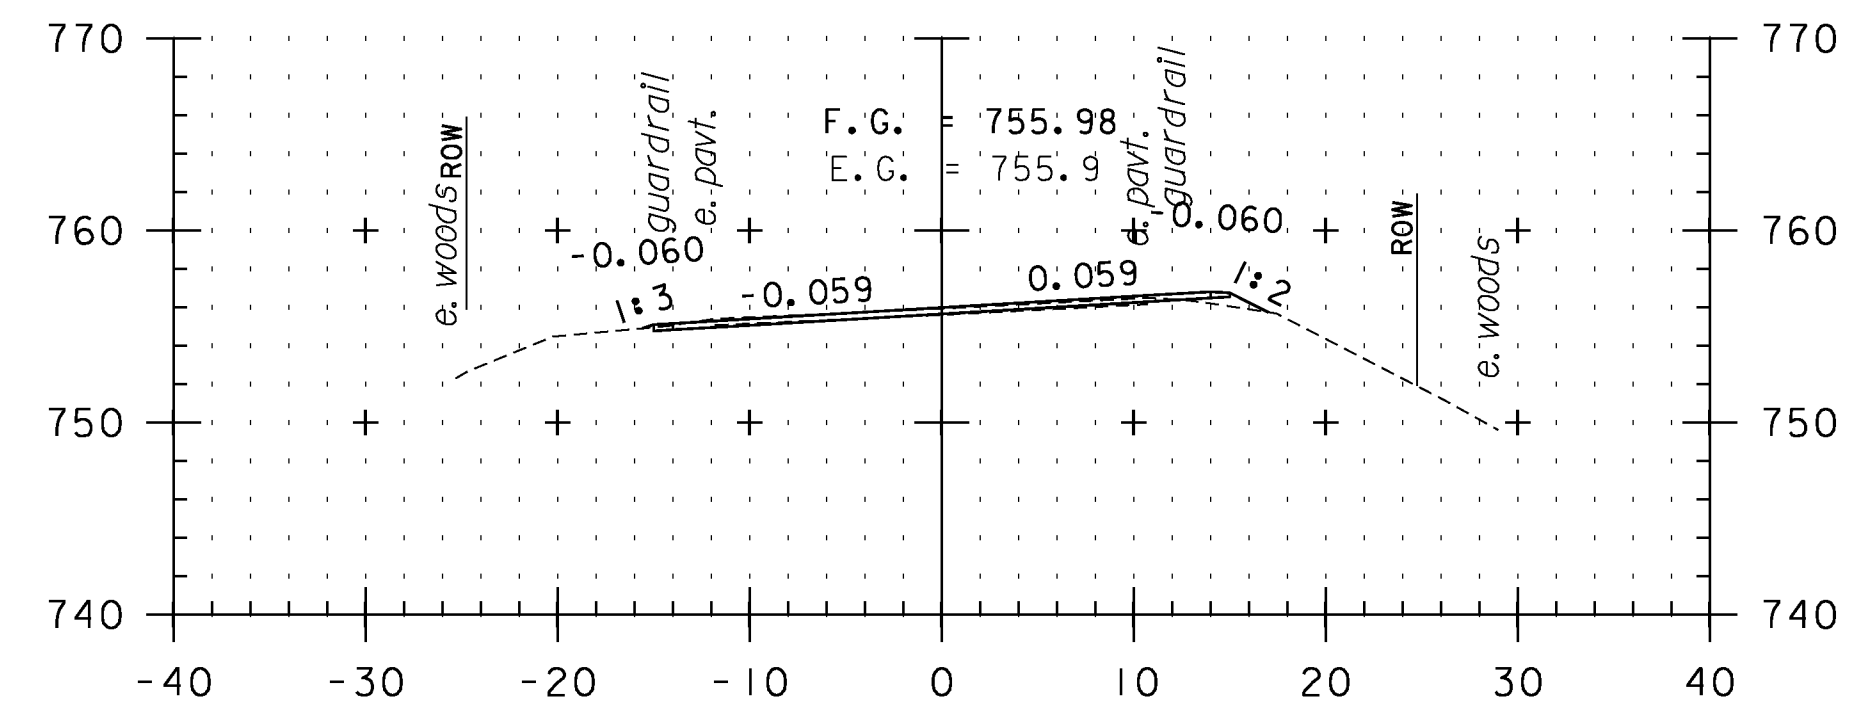


F 39+50

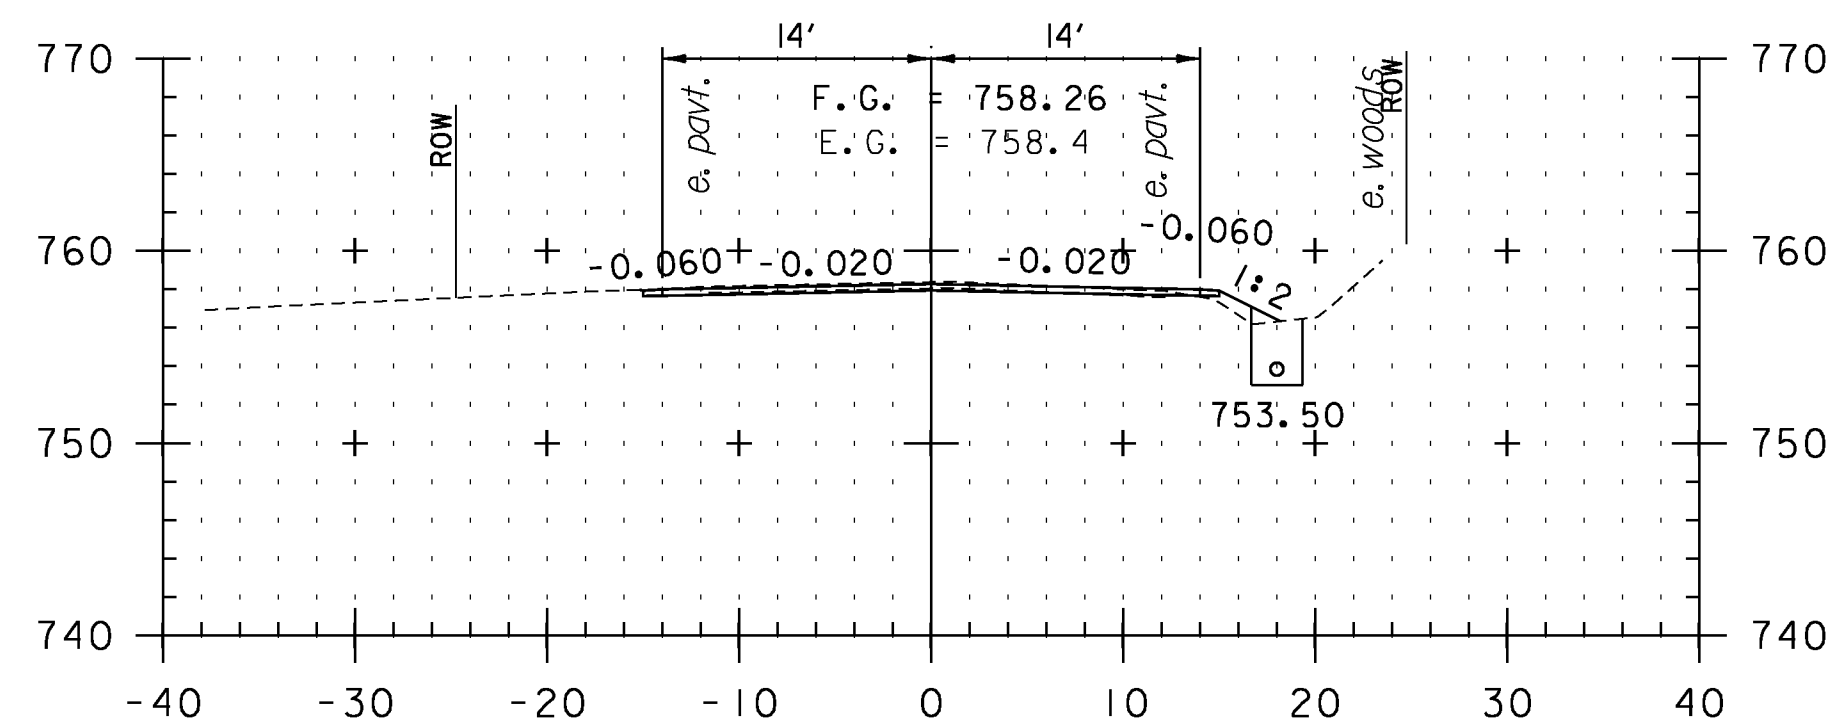

F 36+00

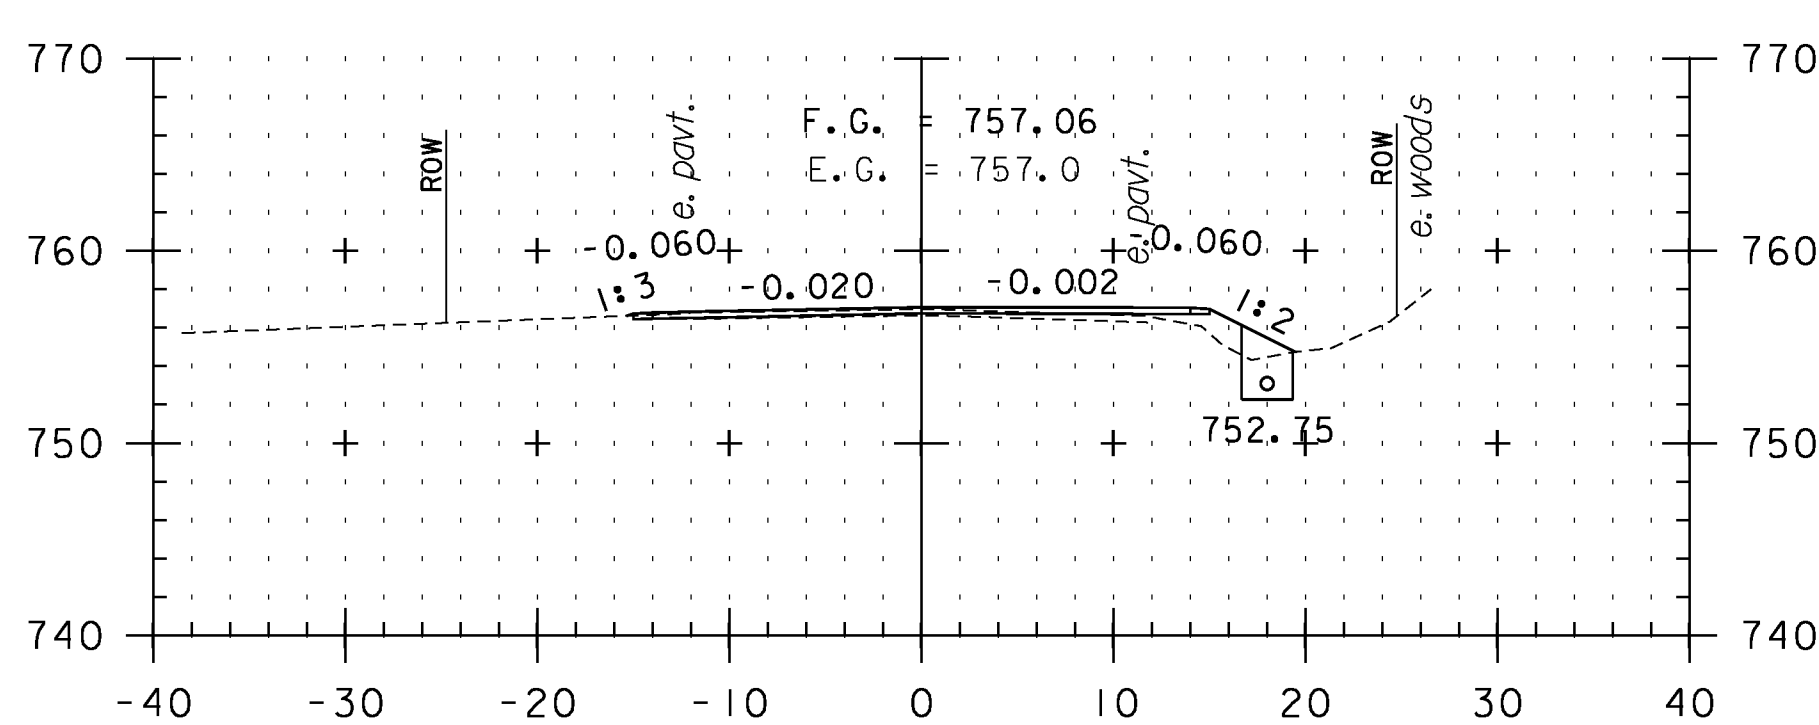


F 37+50

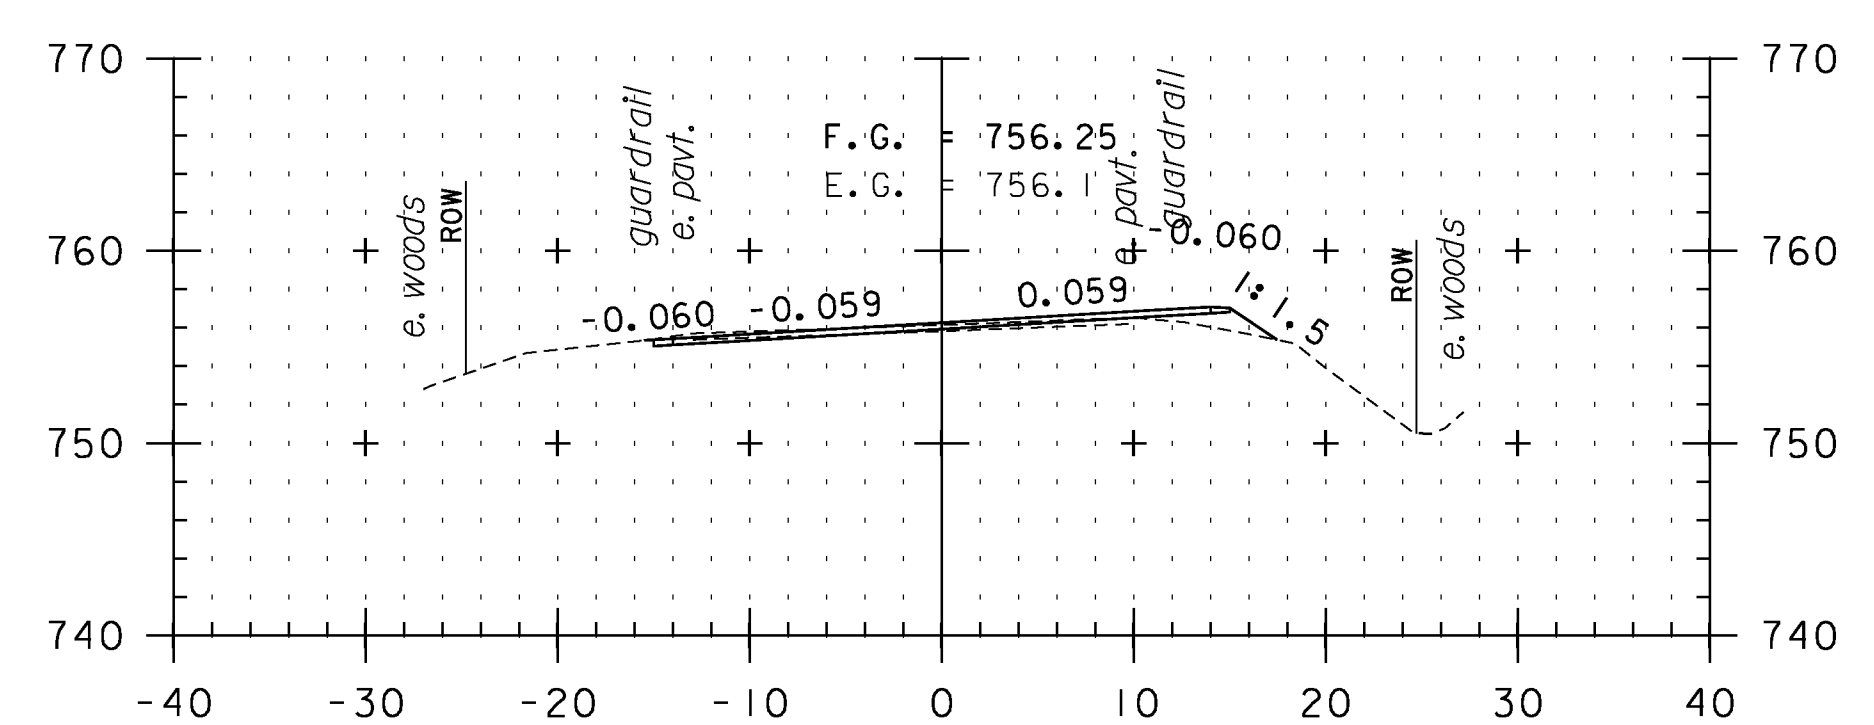

F 39+00

**CROSS SECTION SHEET 61**

STA. F36+00 TO STA. F40+00

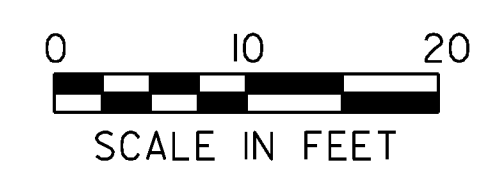

PROJECT NAME: VERSHIRE-THETFORD	PLOT DATE: 1/29/2013
PROJECT NUMBER: STP 2911(I)	DRAWN BY: SNG
FILE NAME: pl0c224.dgn	CHECKED BY: PTS
PROJECT LEADER: PTS	SHEET 169 OF 232
DESIGNED BY: NLL	
IPARM FILE NAME: IOC224_169	