




F 111+00

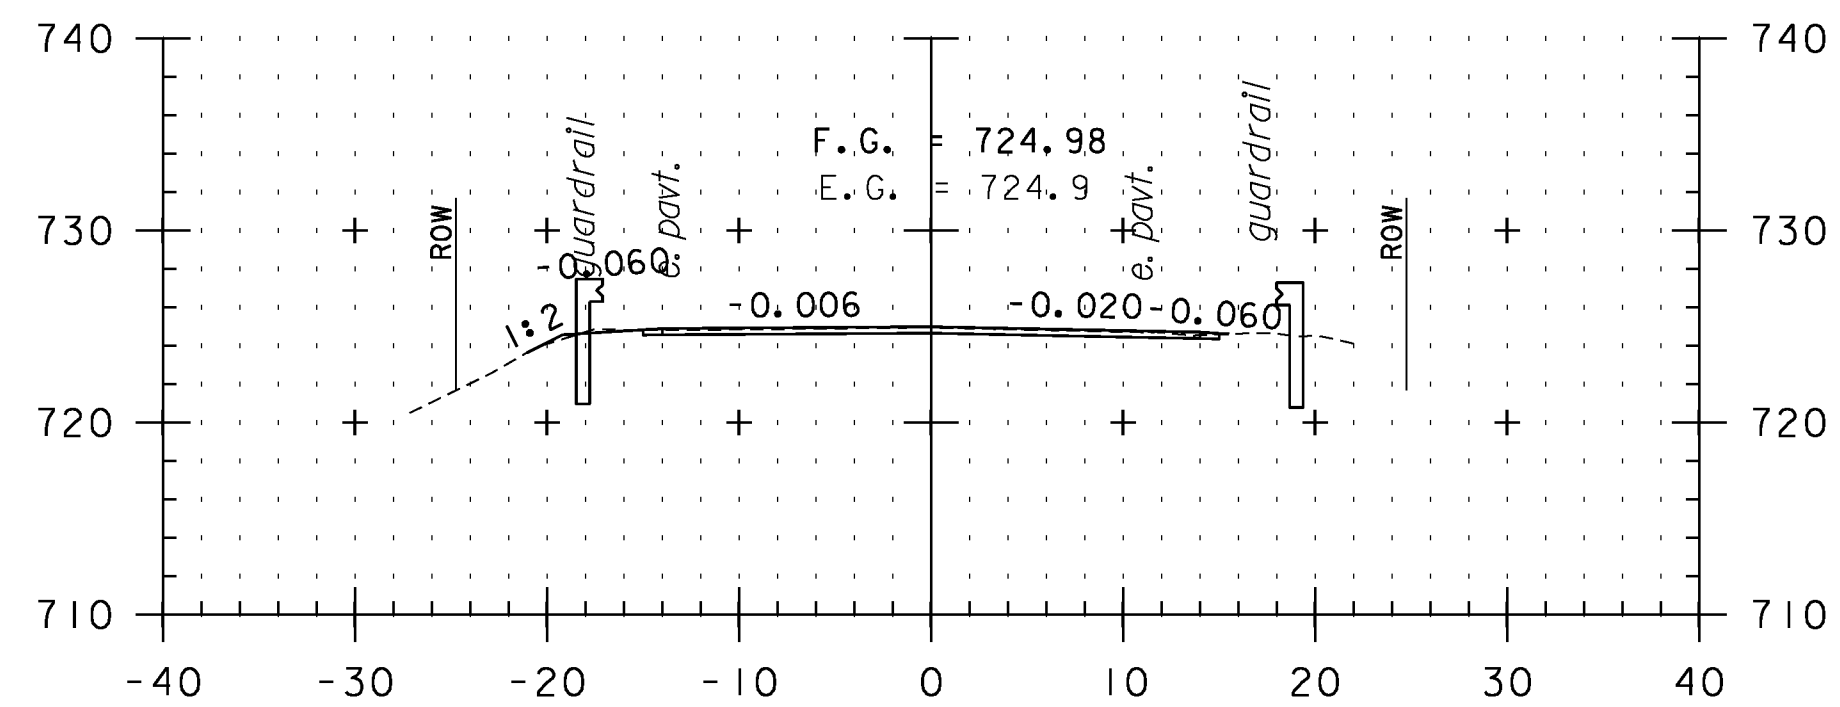


F 110+99
BEGIN BRIDGE 23 APPROACH

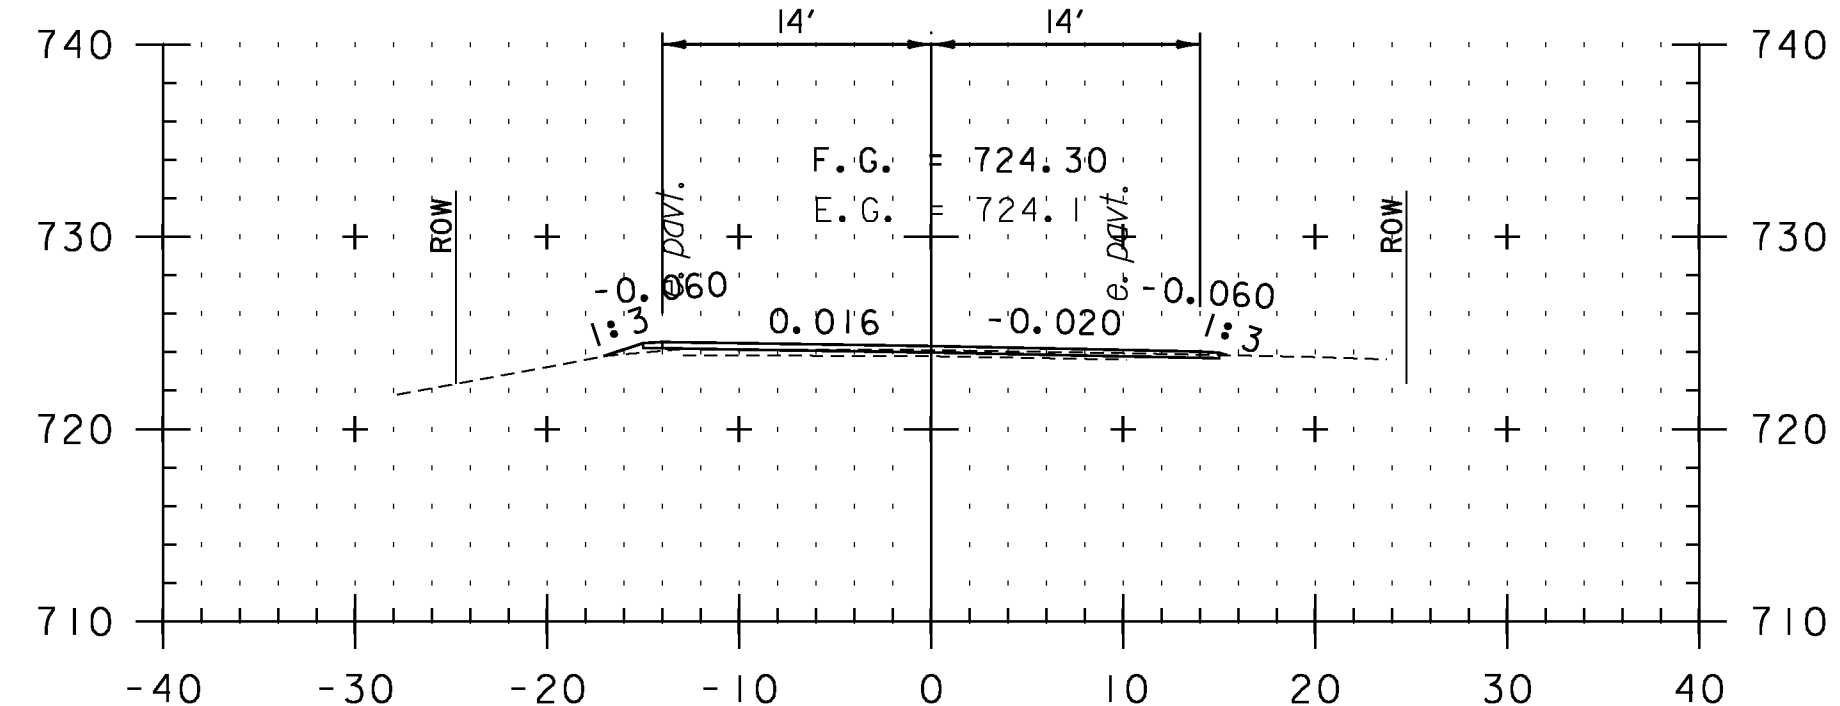


F 110+50

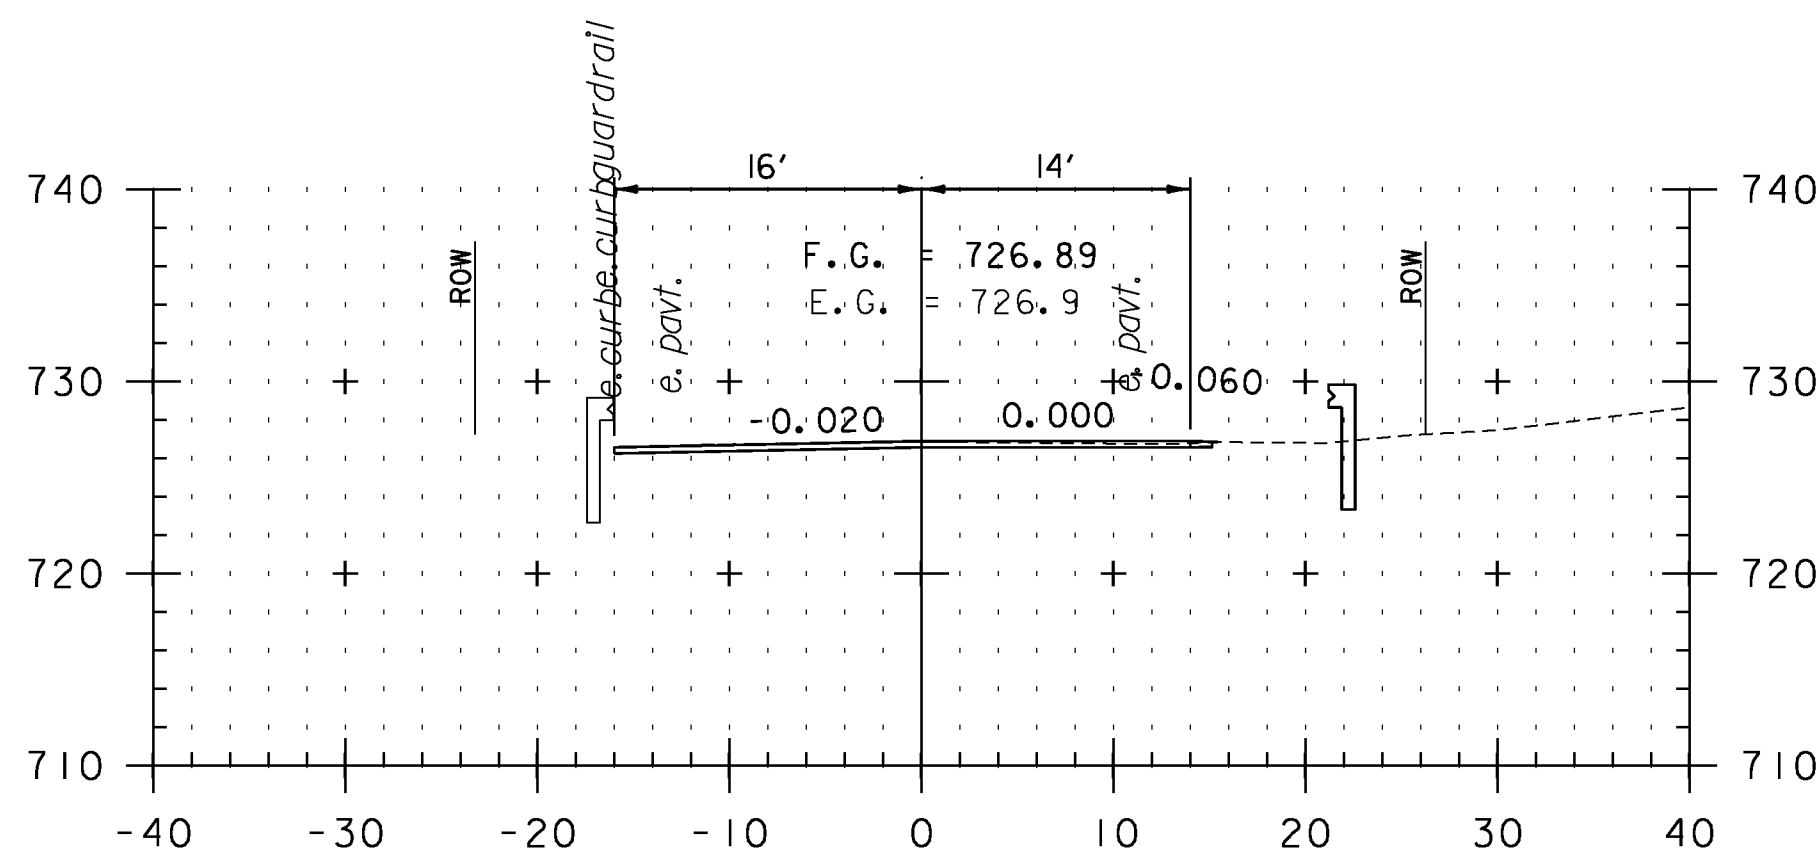


F 111+90
END BRIDGE 23 APPROACH

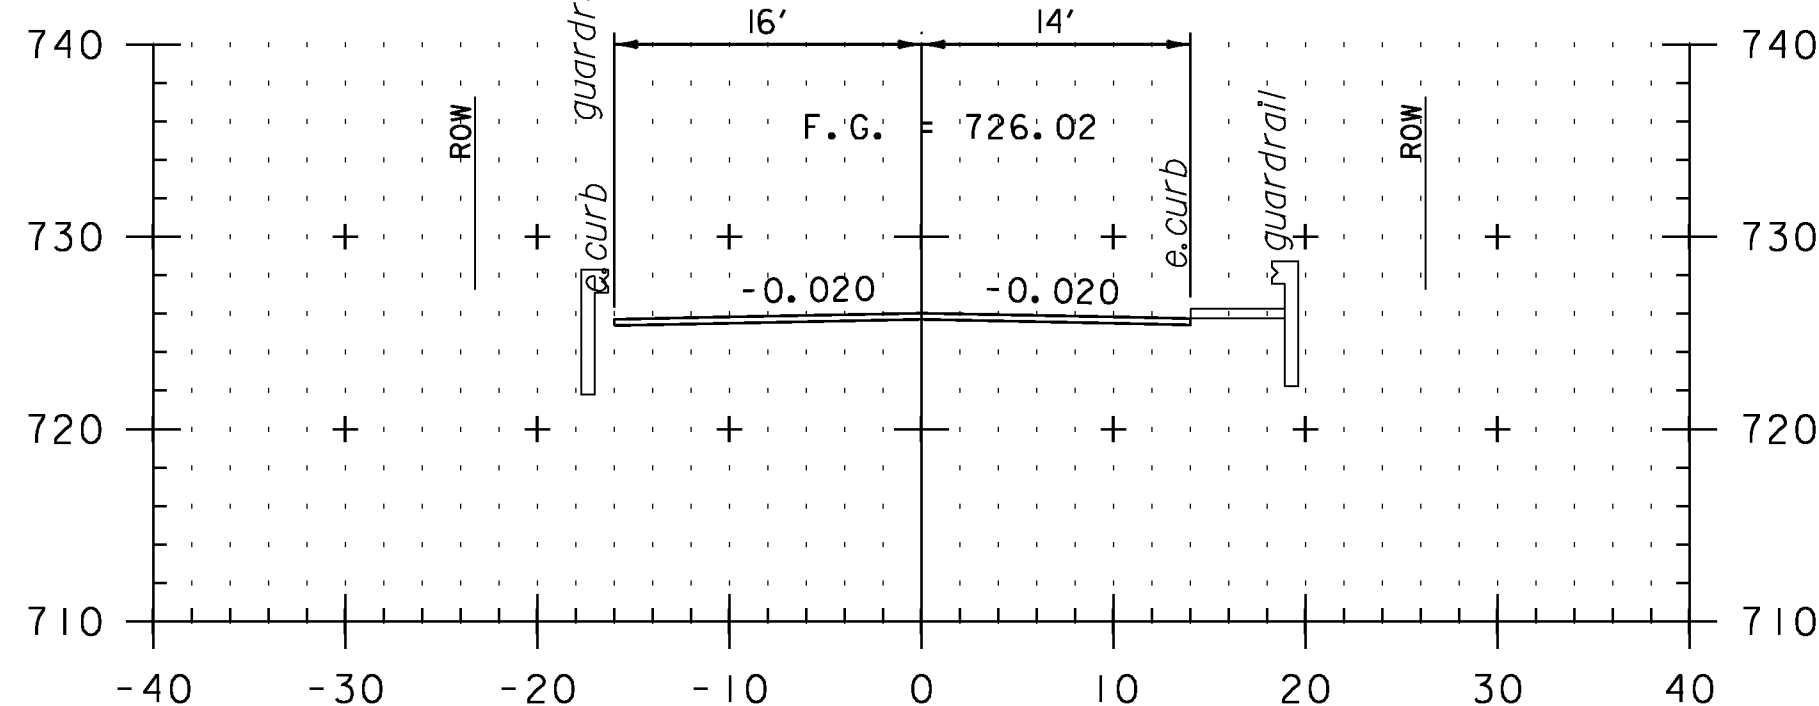


F 111+50

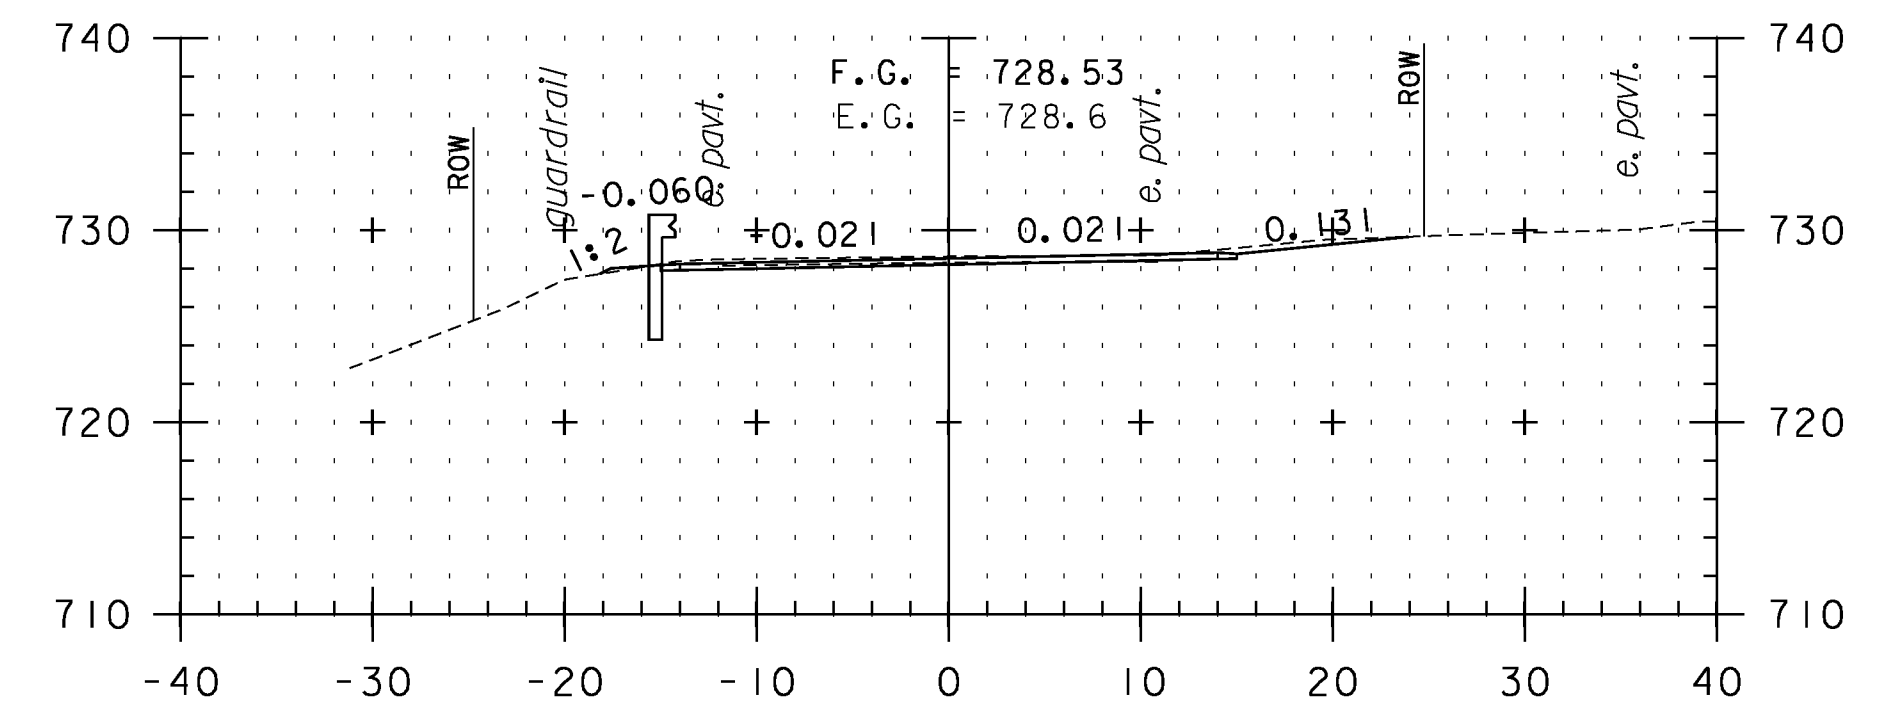

F 112+50

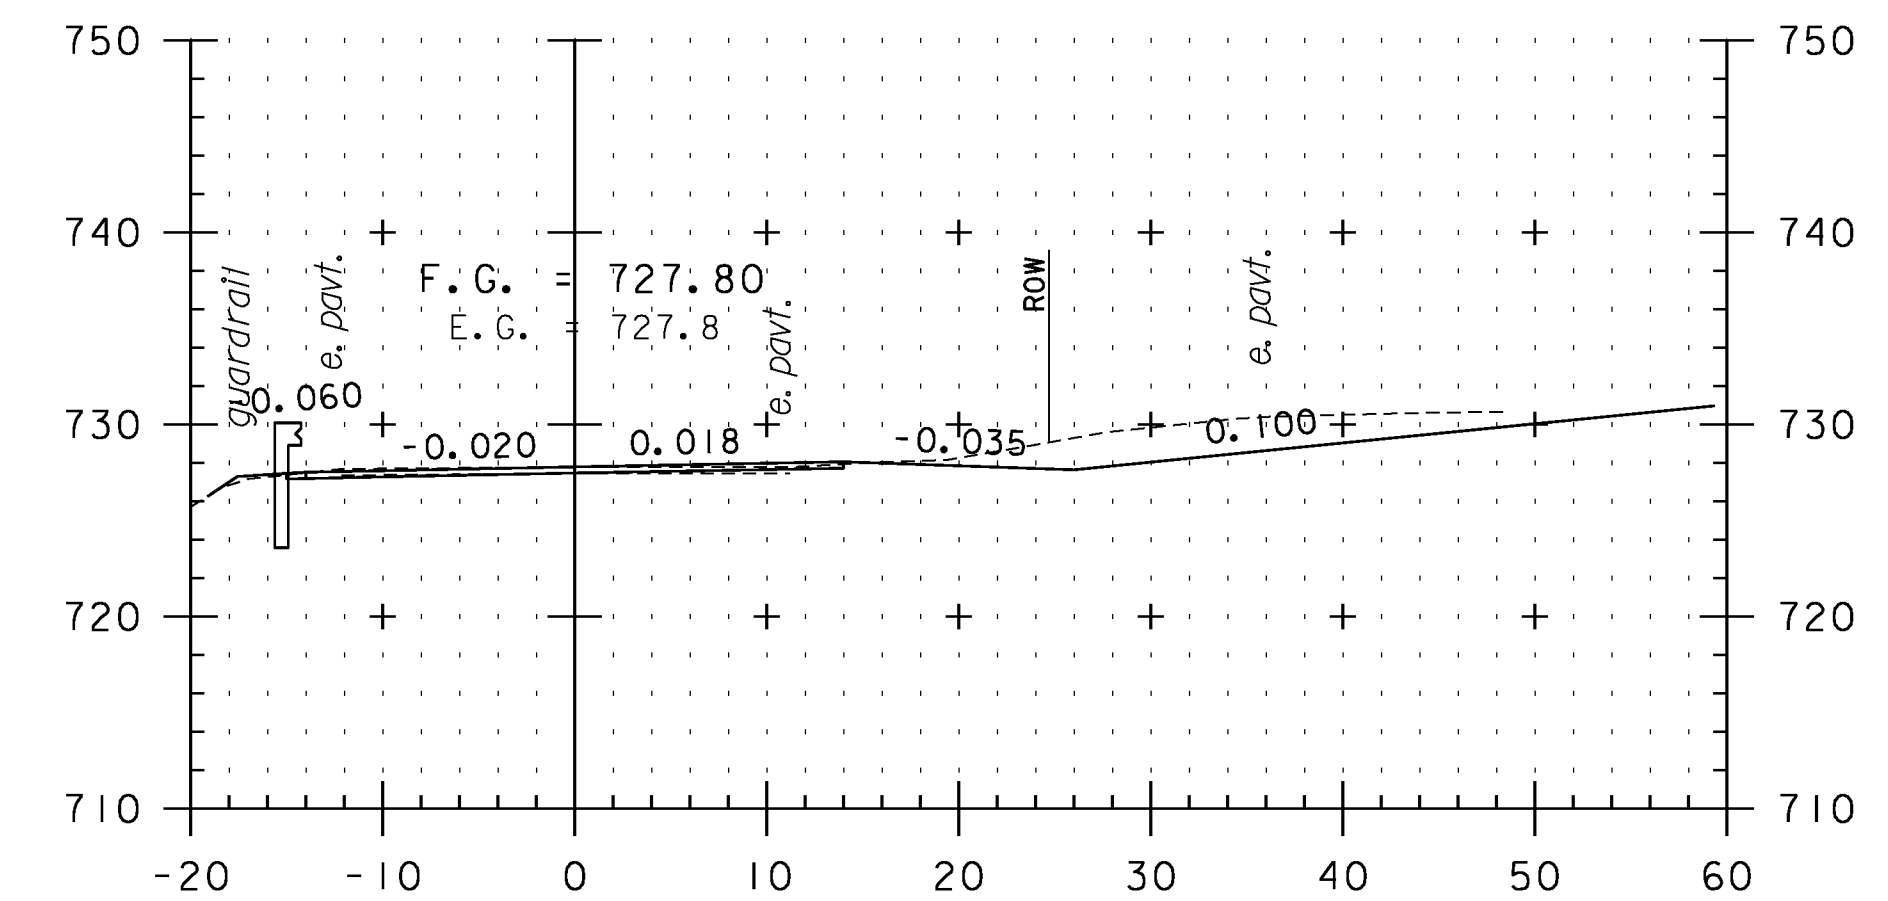


F 112+25
TH 29

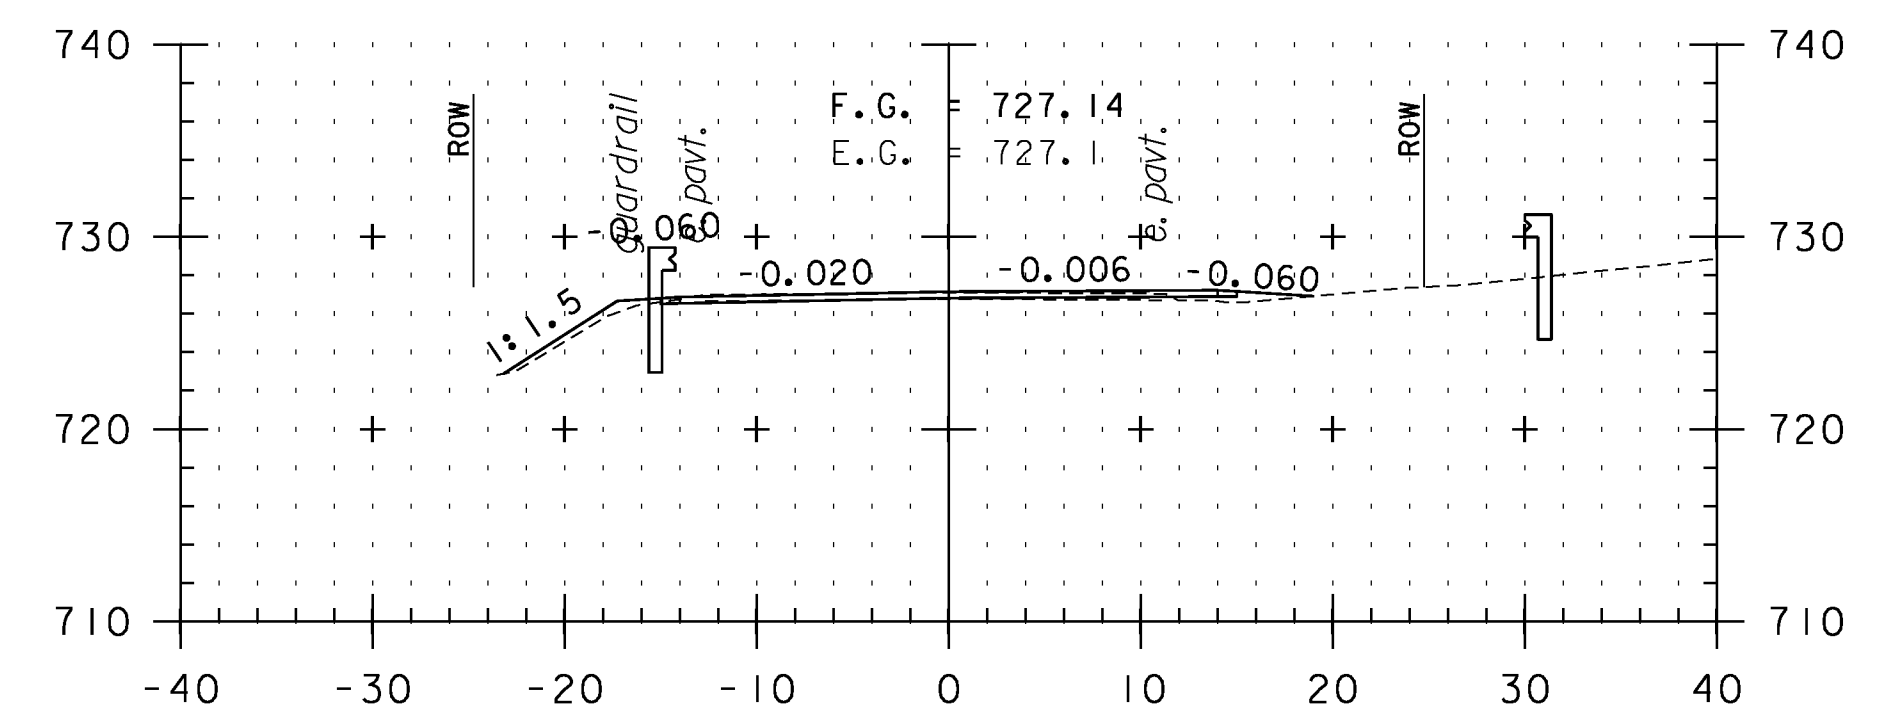

F 112+00

CROSS SECTION SHEET 78

STA. F110+50 TO STA. F112+50

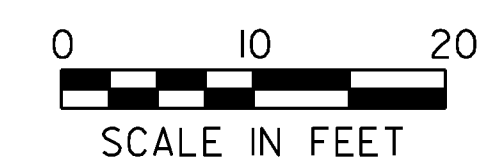

PROJECT NAME: VERSHIRE-THETFORD	PLOT DATE: 1/29/2013
PROJECT NUMBER: STP 2911(I)	DRAWN BY: SNG
FILE NAME: pl0c224.dgn	CHECKED BY: PTS
PROJECT LEADER: PTS	SHEET 186 OF 232
DESIGNED BY: NLL	
IPARM FILE NAME: IOC224_186	