




F 127+50

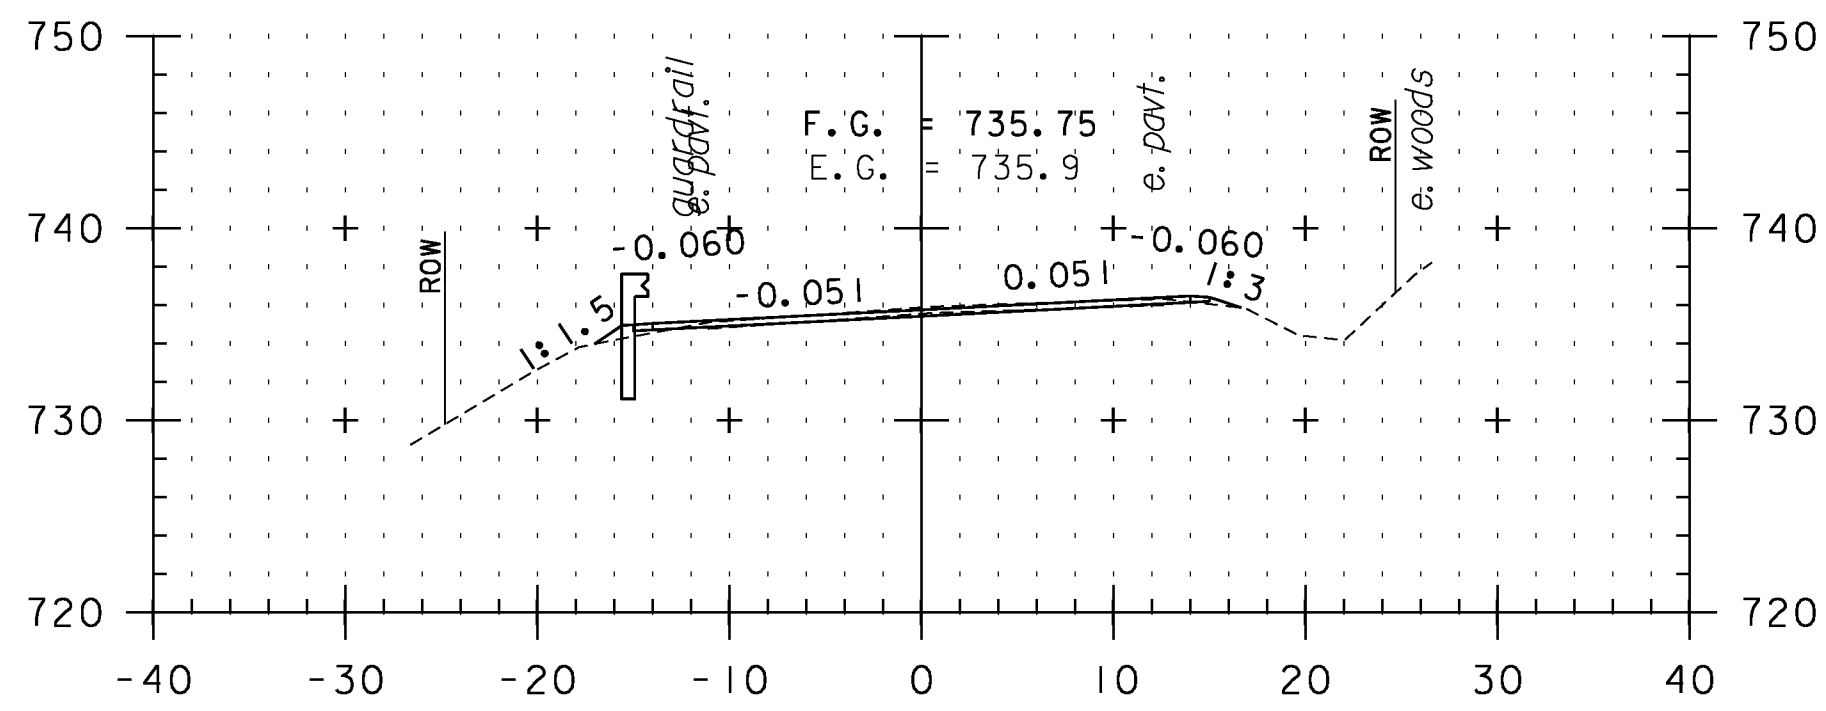


F 129+00

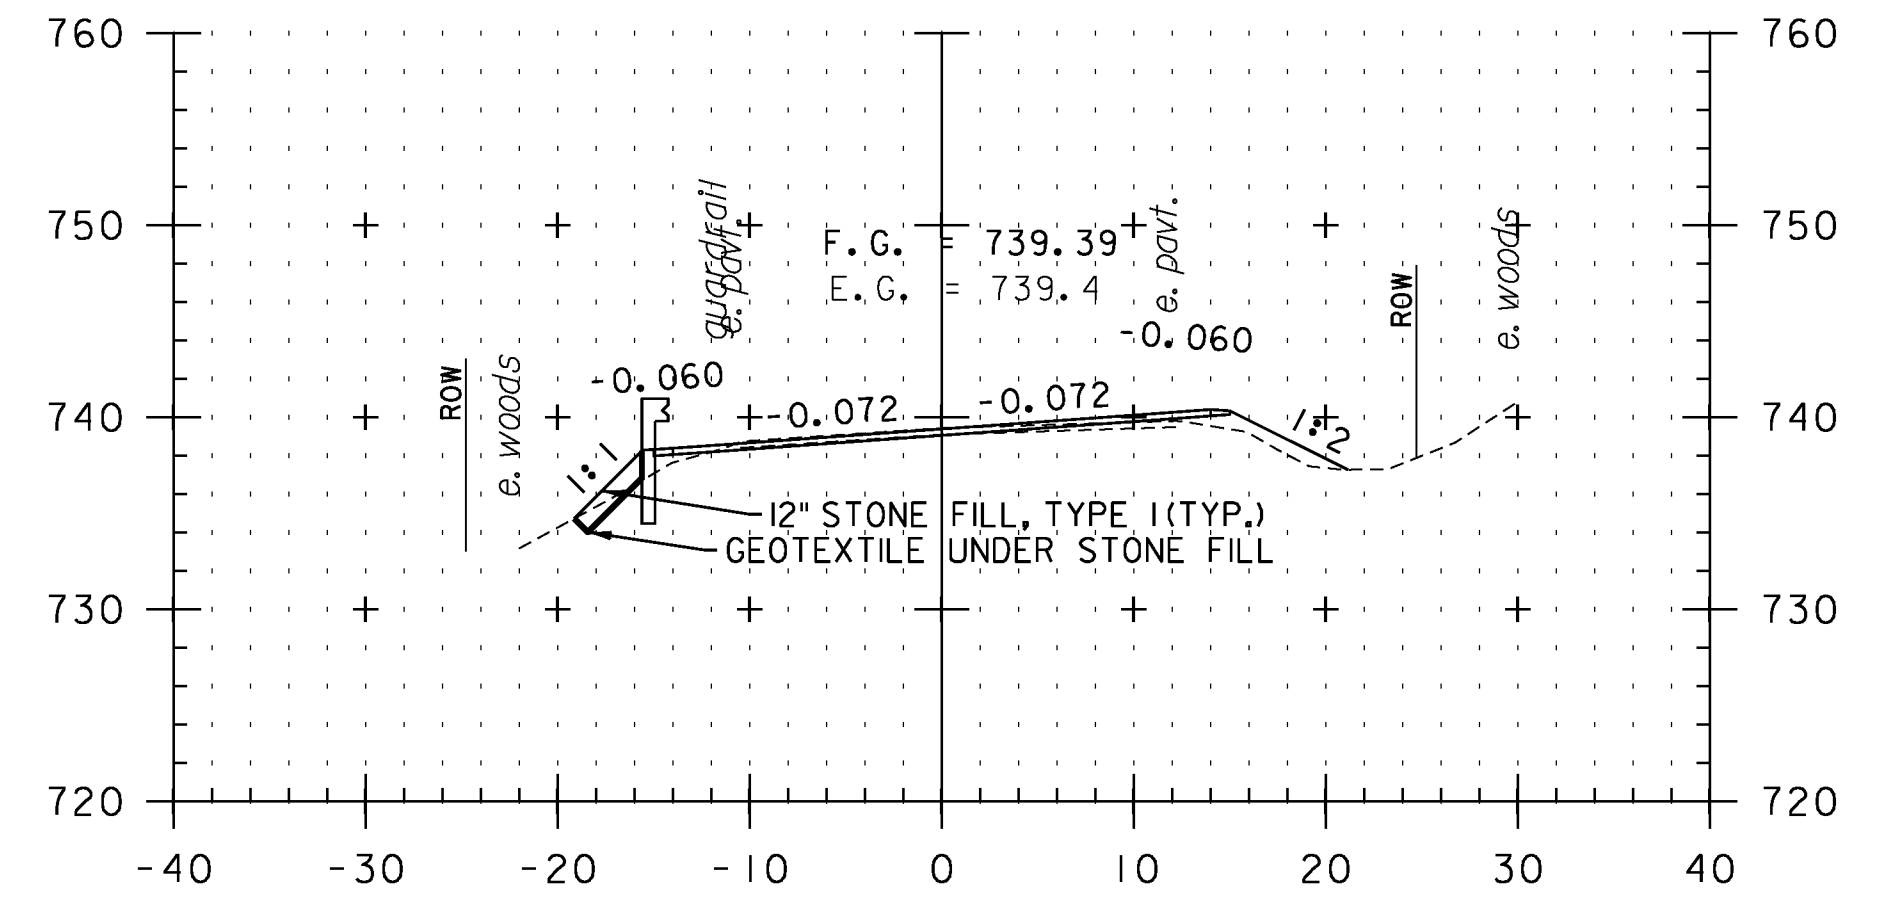


F 130+50

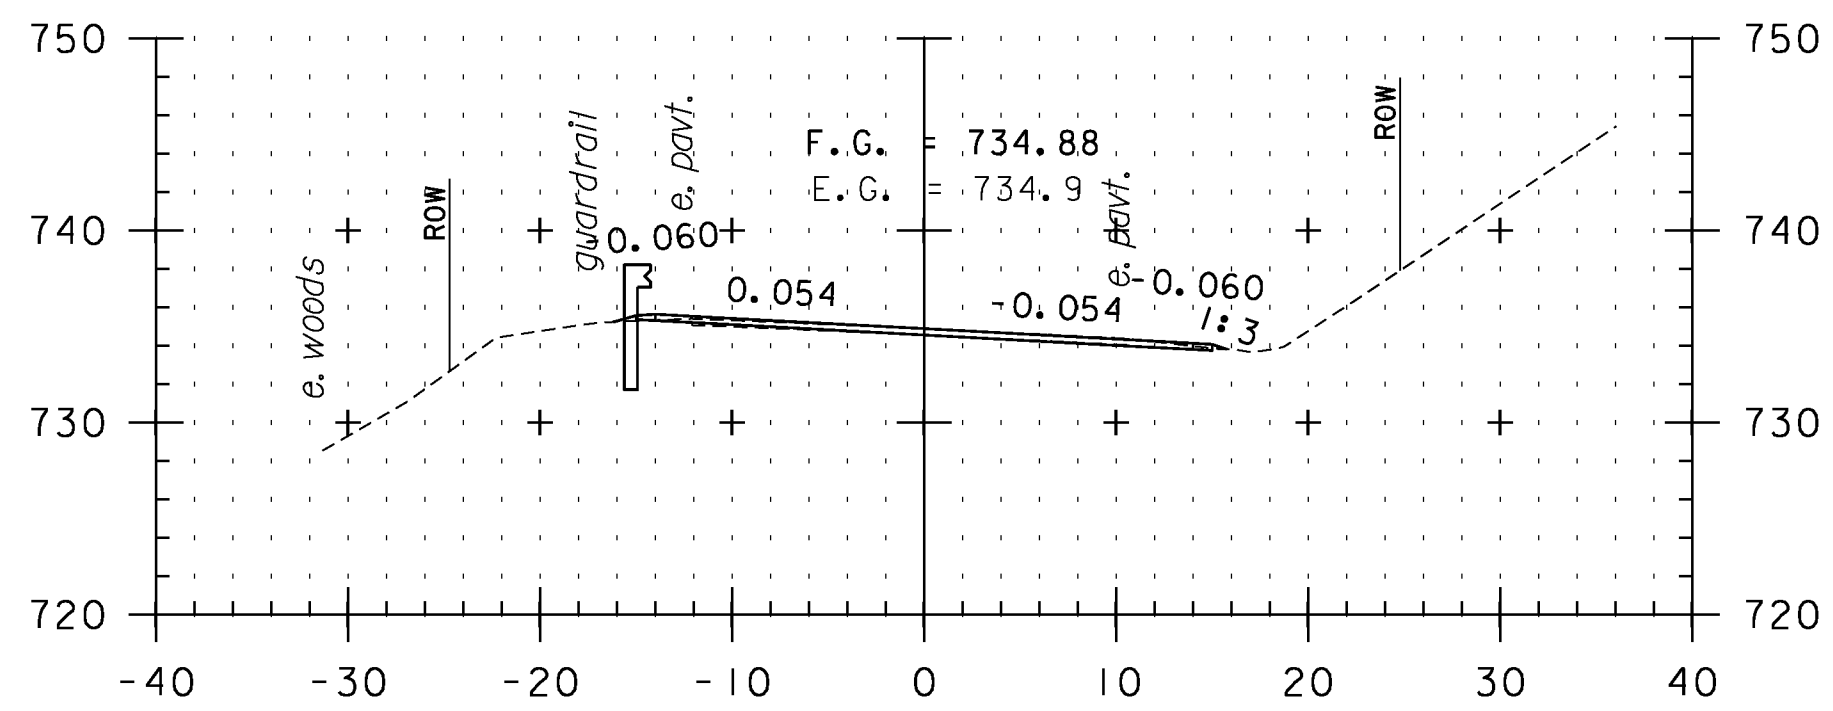


F 127+00

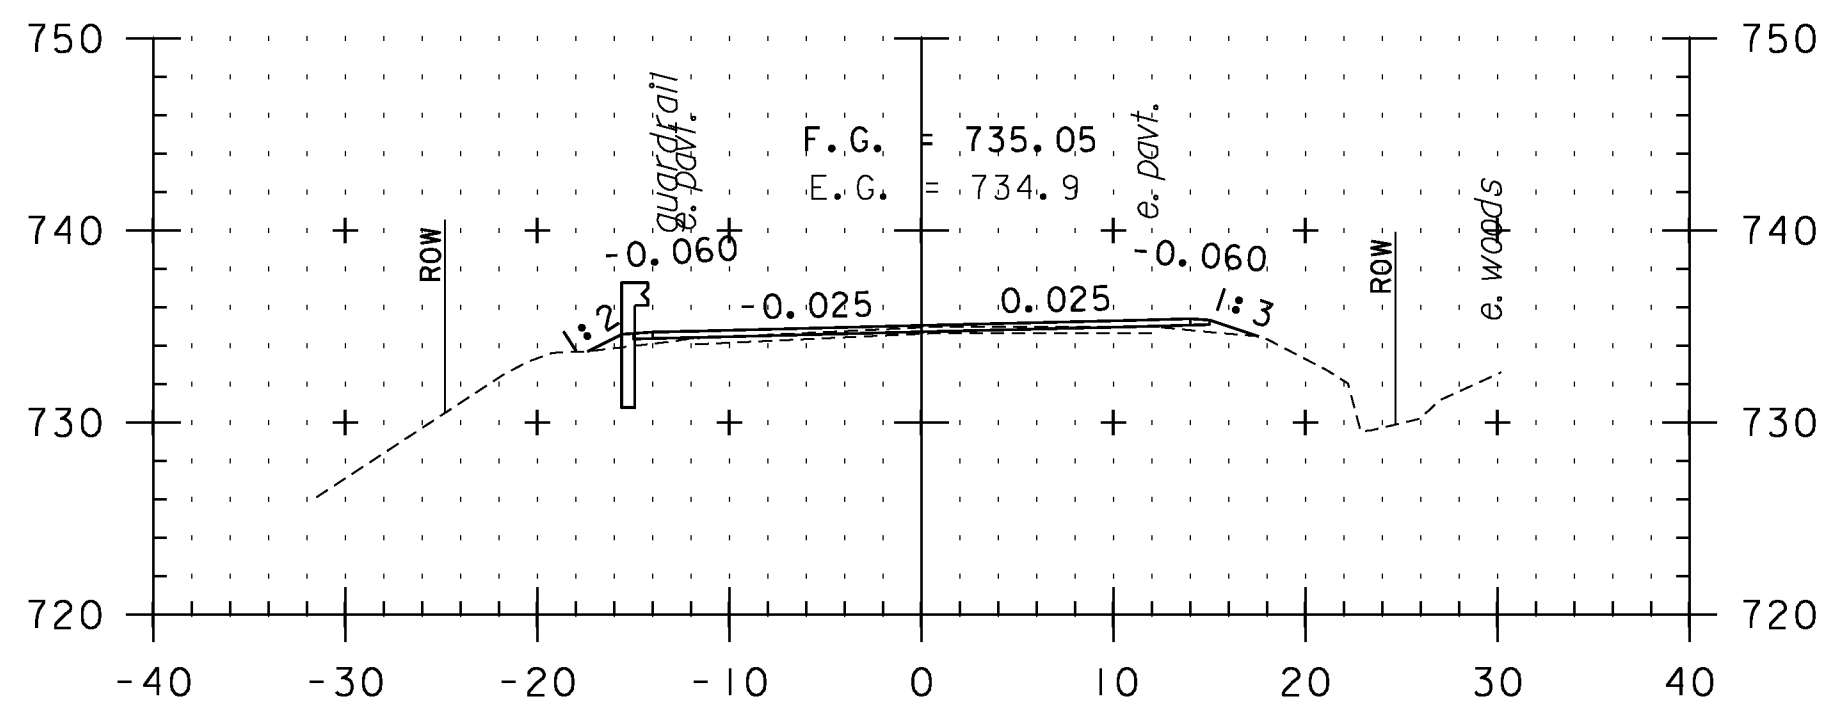


F 128+50

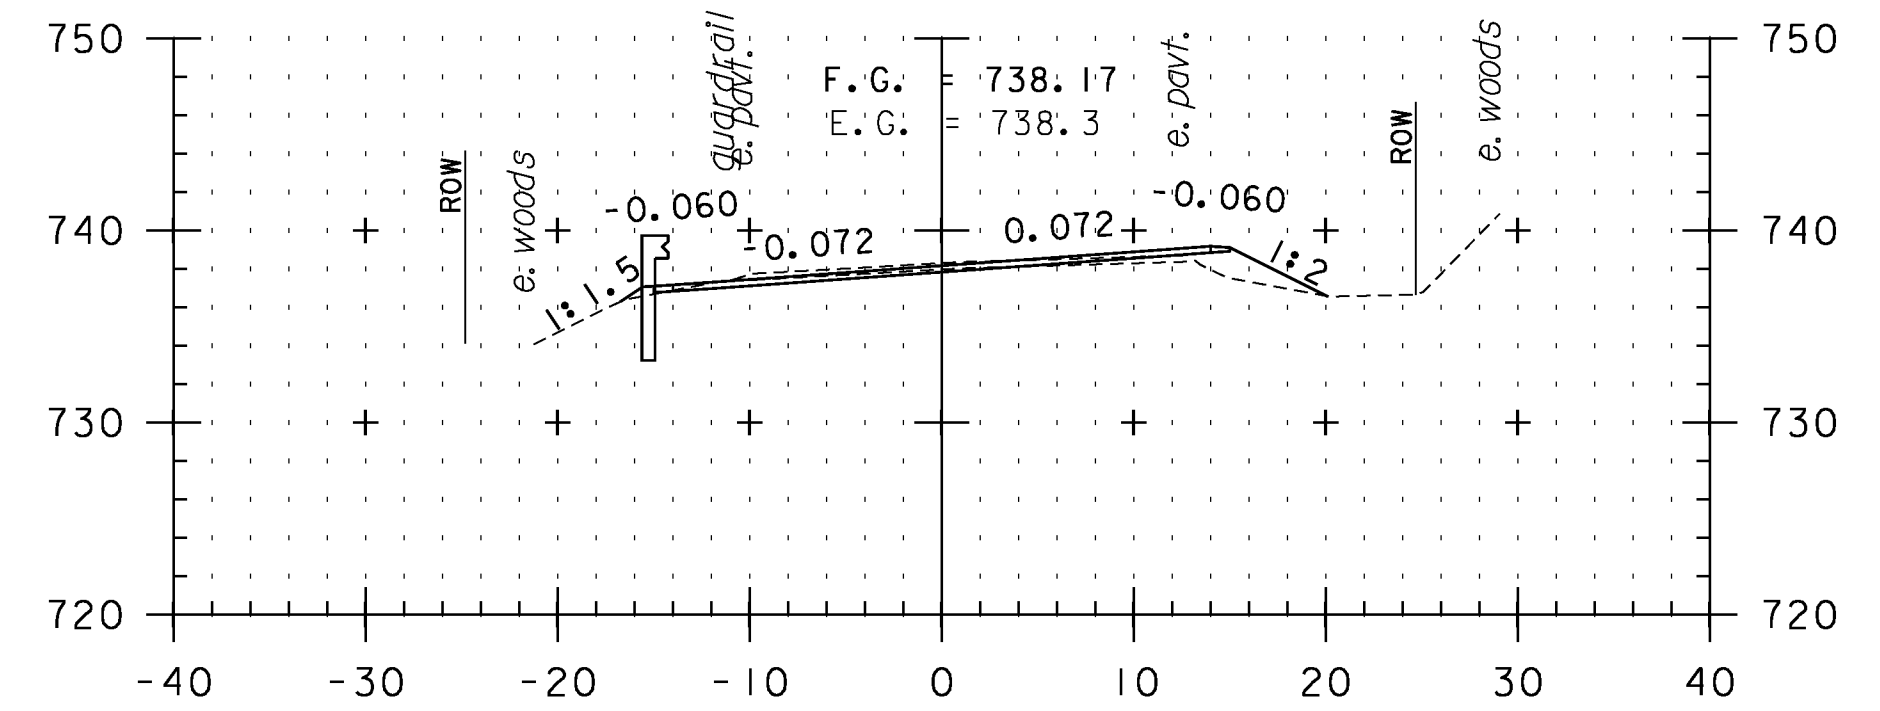


F 130+00

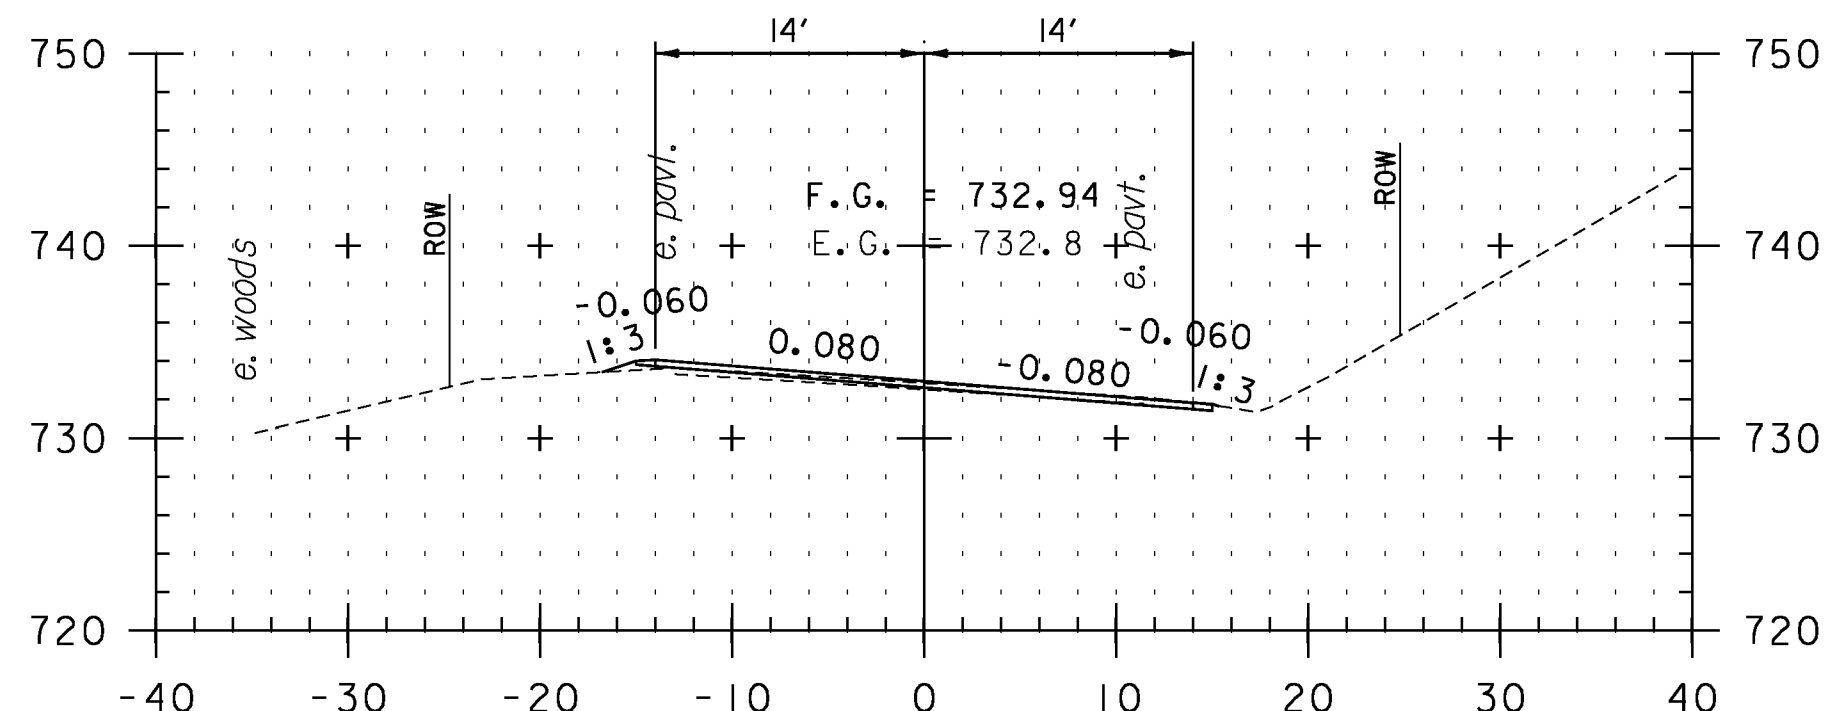

F 126+50

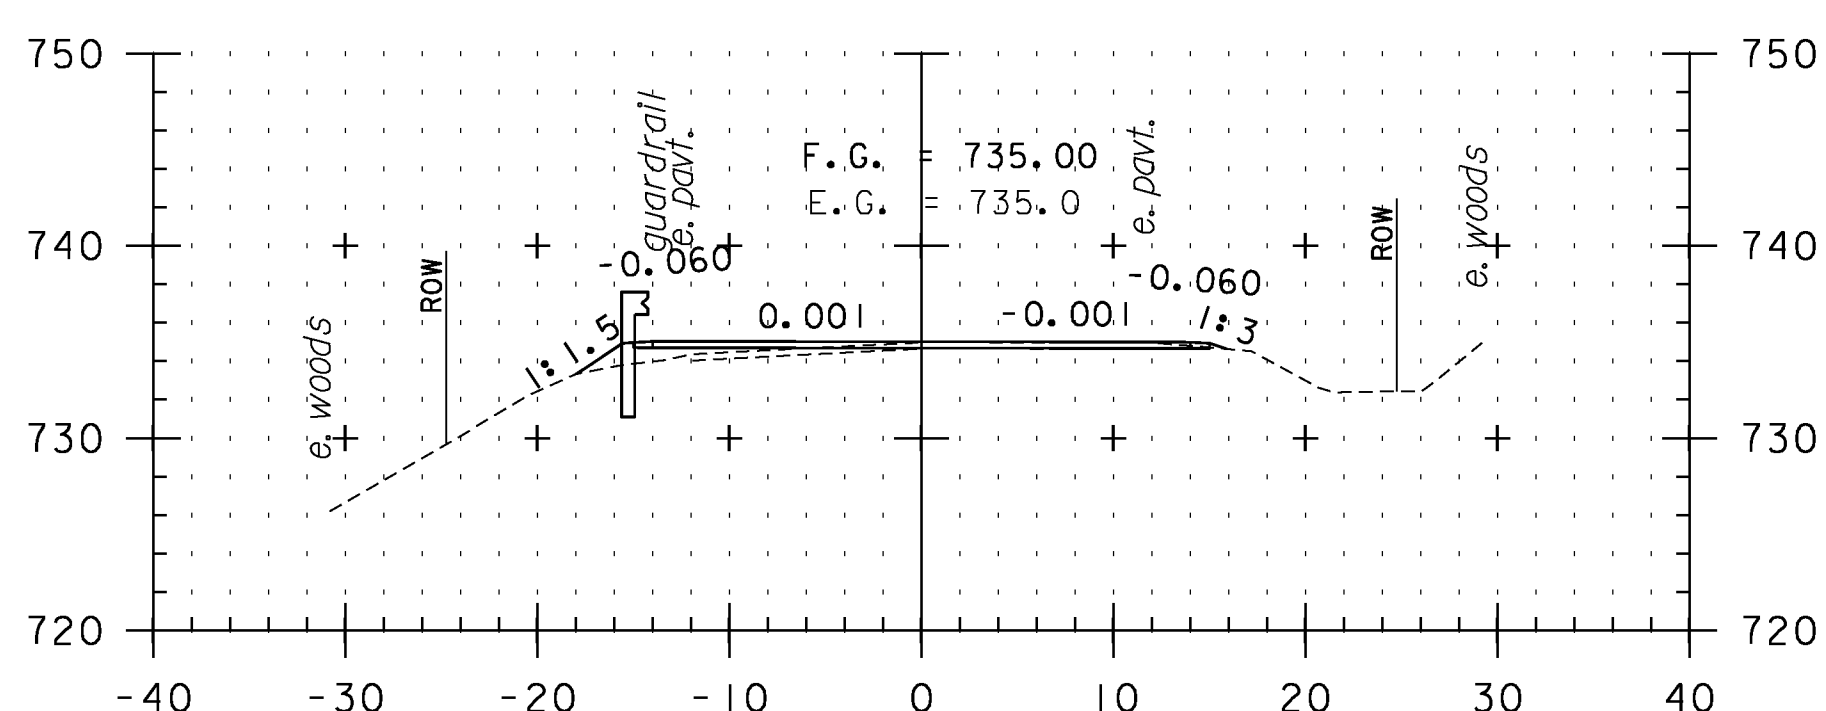

F 128+00

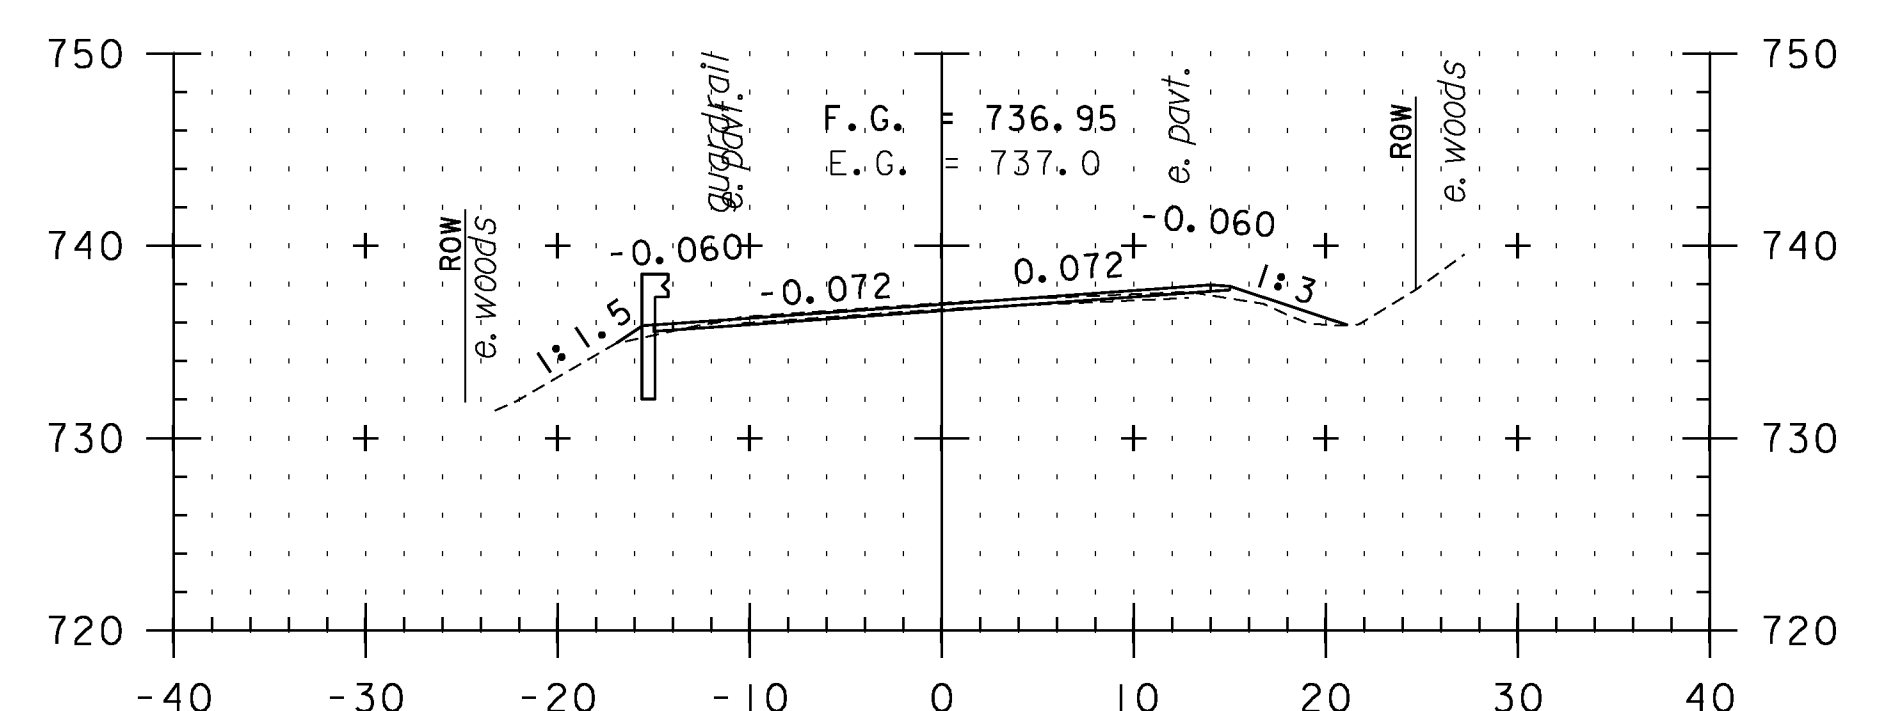

F 129+50

CROSS SECTION SHEET 82

STA. F126+50 TO STA. F130+50



PROJECT NAME: VERSHIRE-THETFORD	
PROJECT NUMBER: STP 2911(I)	
FILE NAME: pl0c224.dgn	PLOT DATE: 1/29/2013
PROJECT LEADER: PTS	DRAWN BY: SNG
DESIGNED BY: NLL	CHECKED BY: PTS
IPARM FILE NAME: IOC224_I90	SHEET 190 OF 232