




T4+50

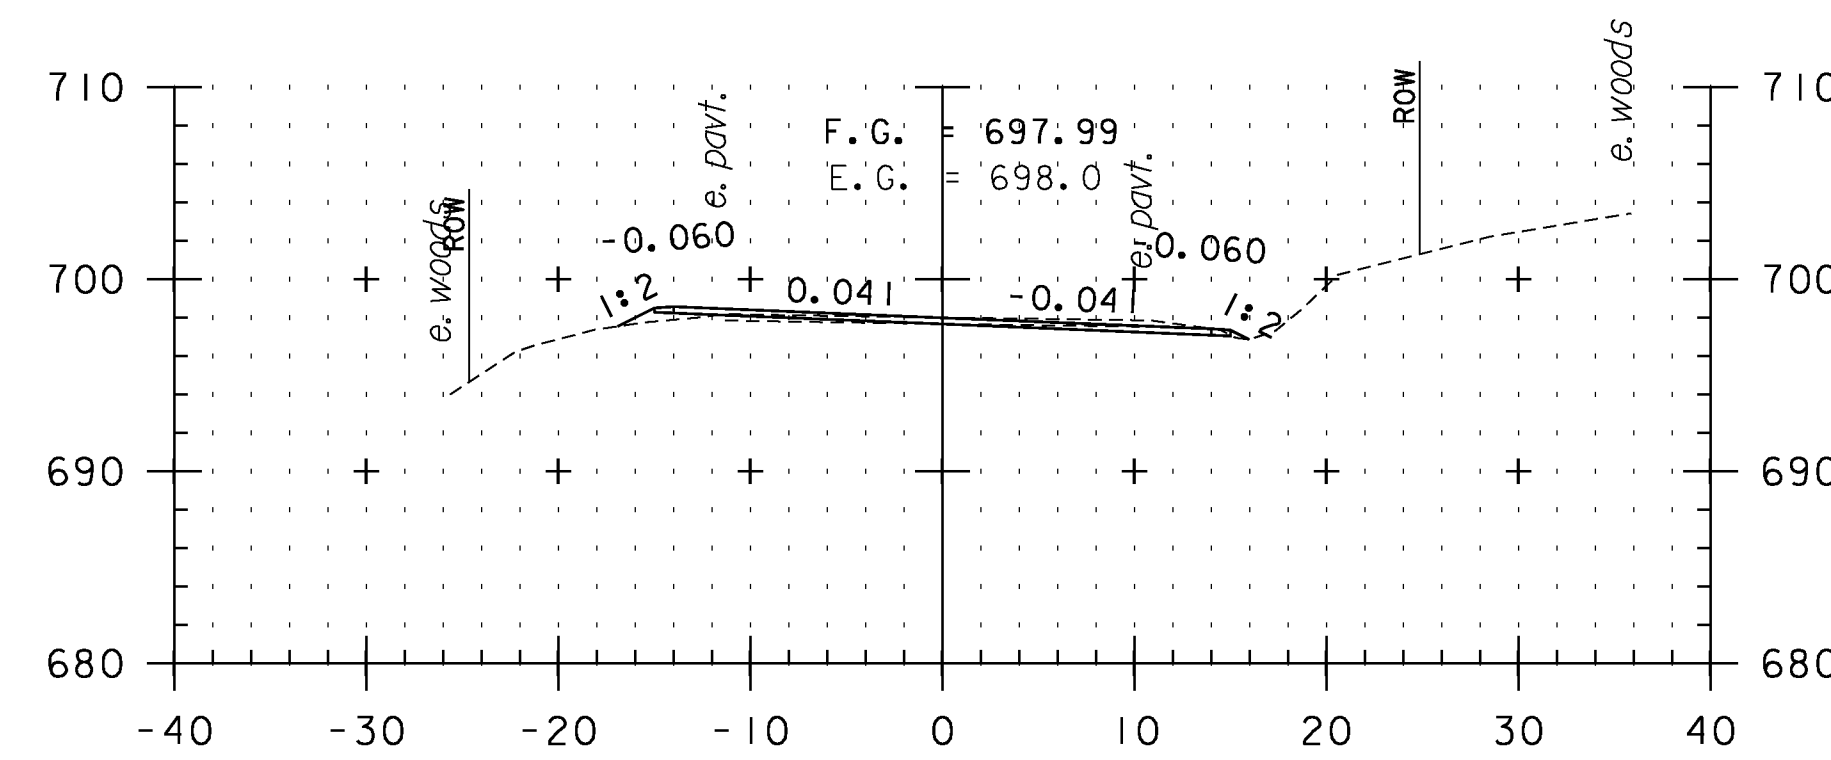


T6+00

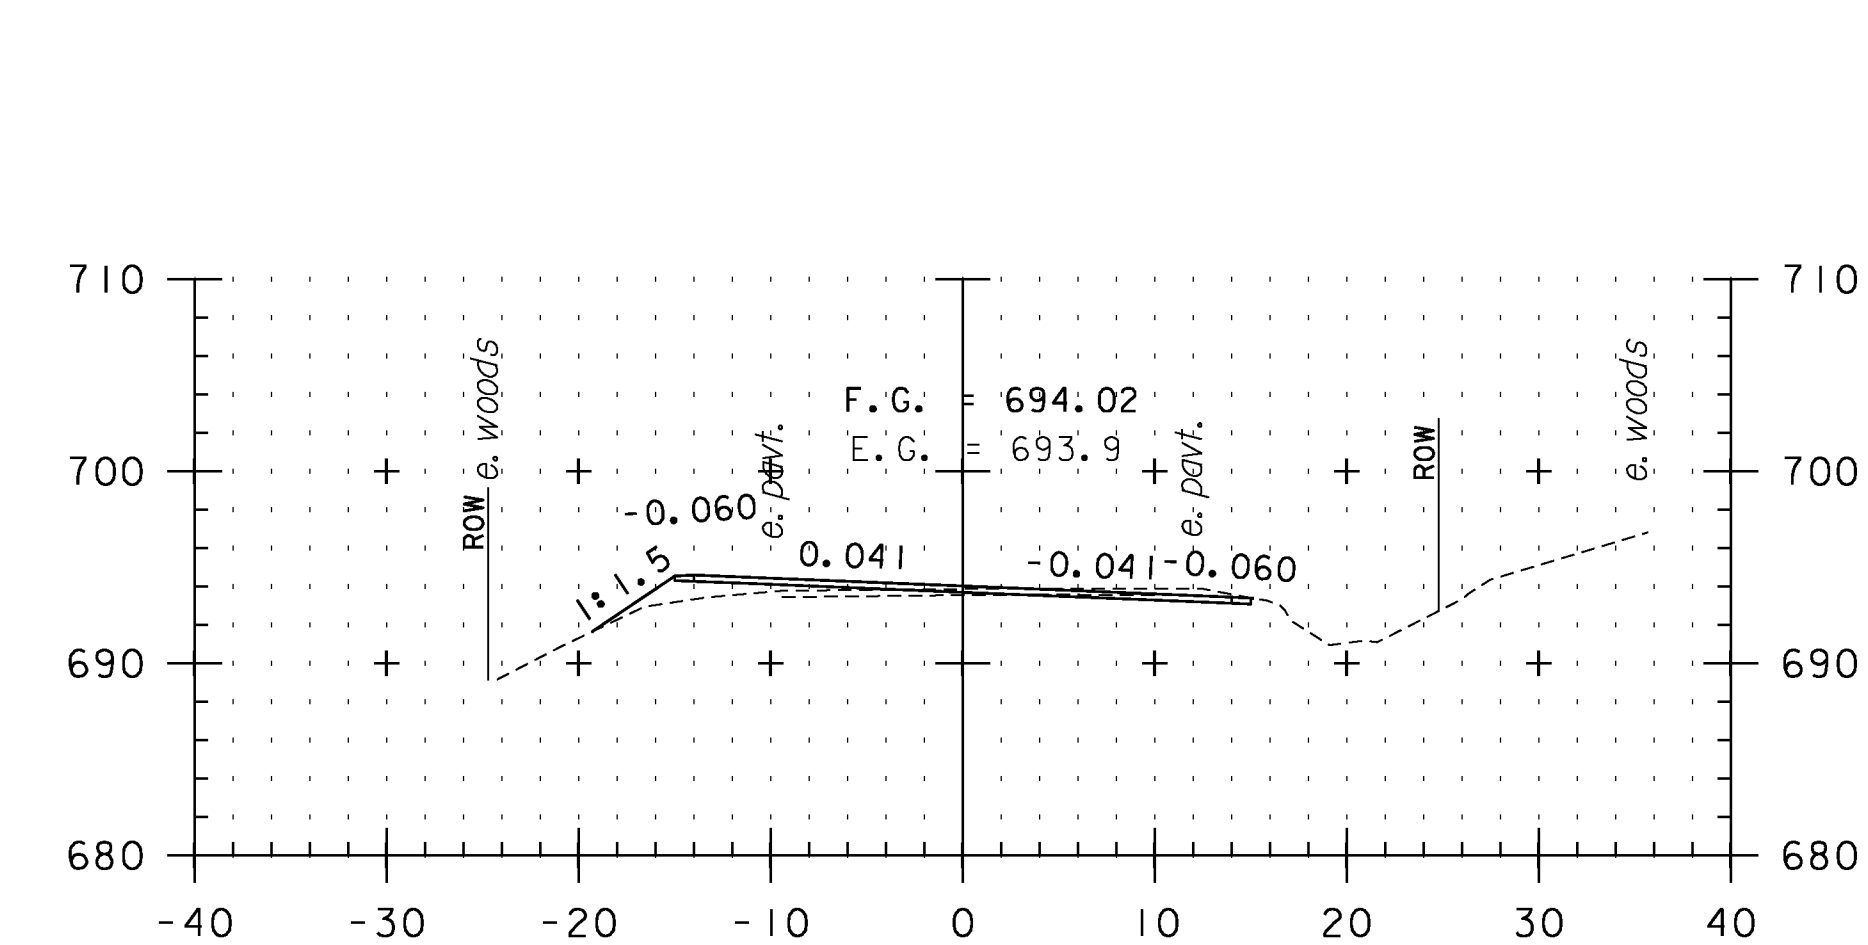


T7+50

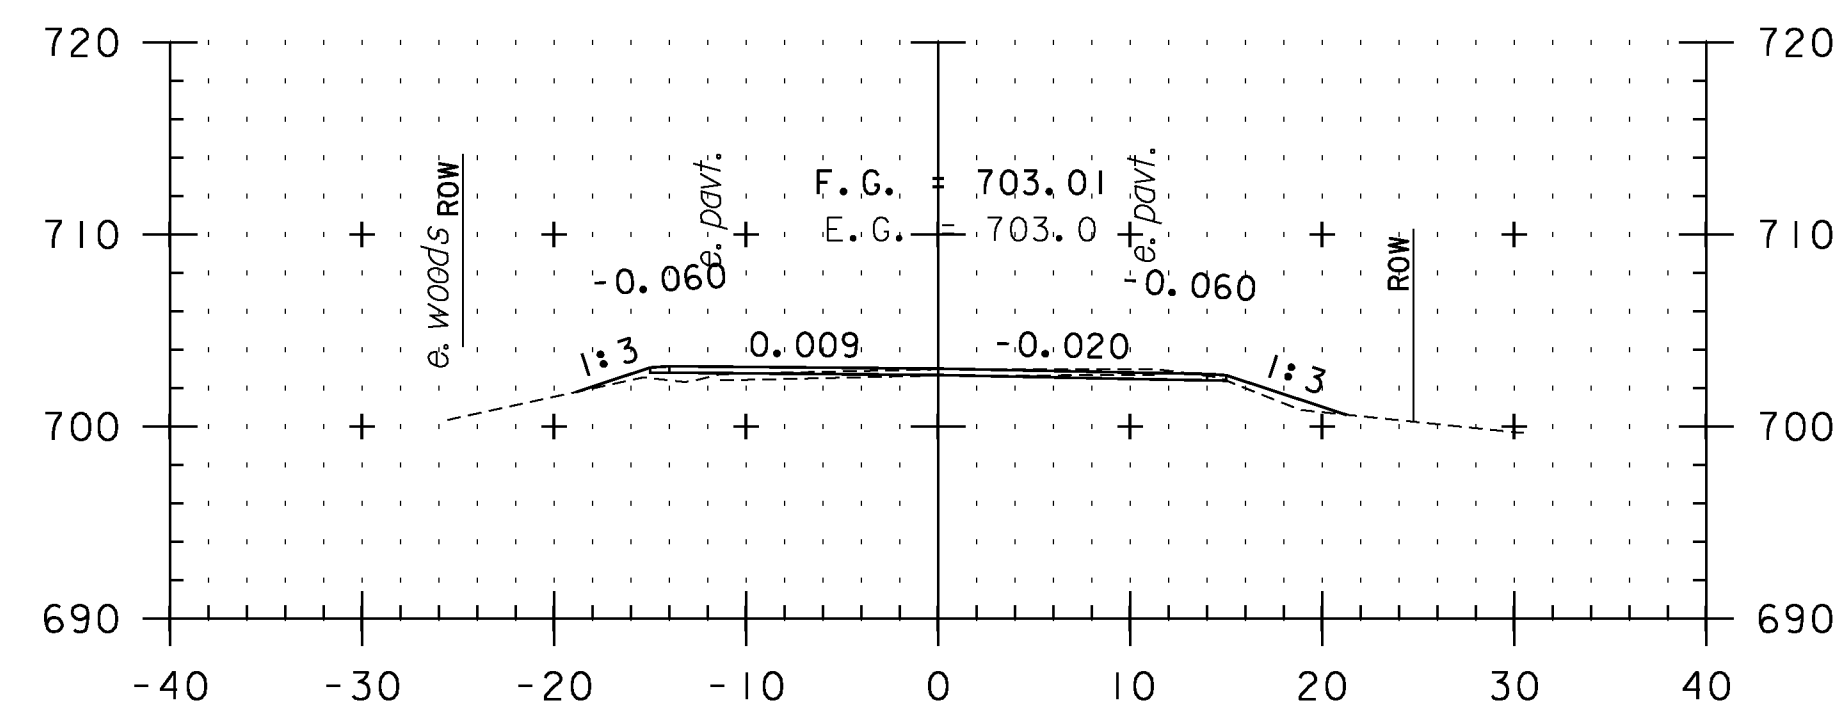


T4+00

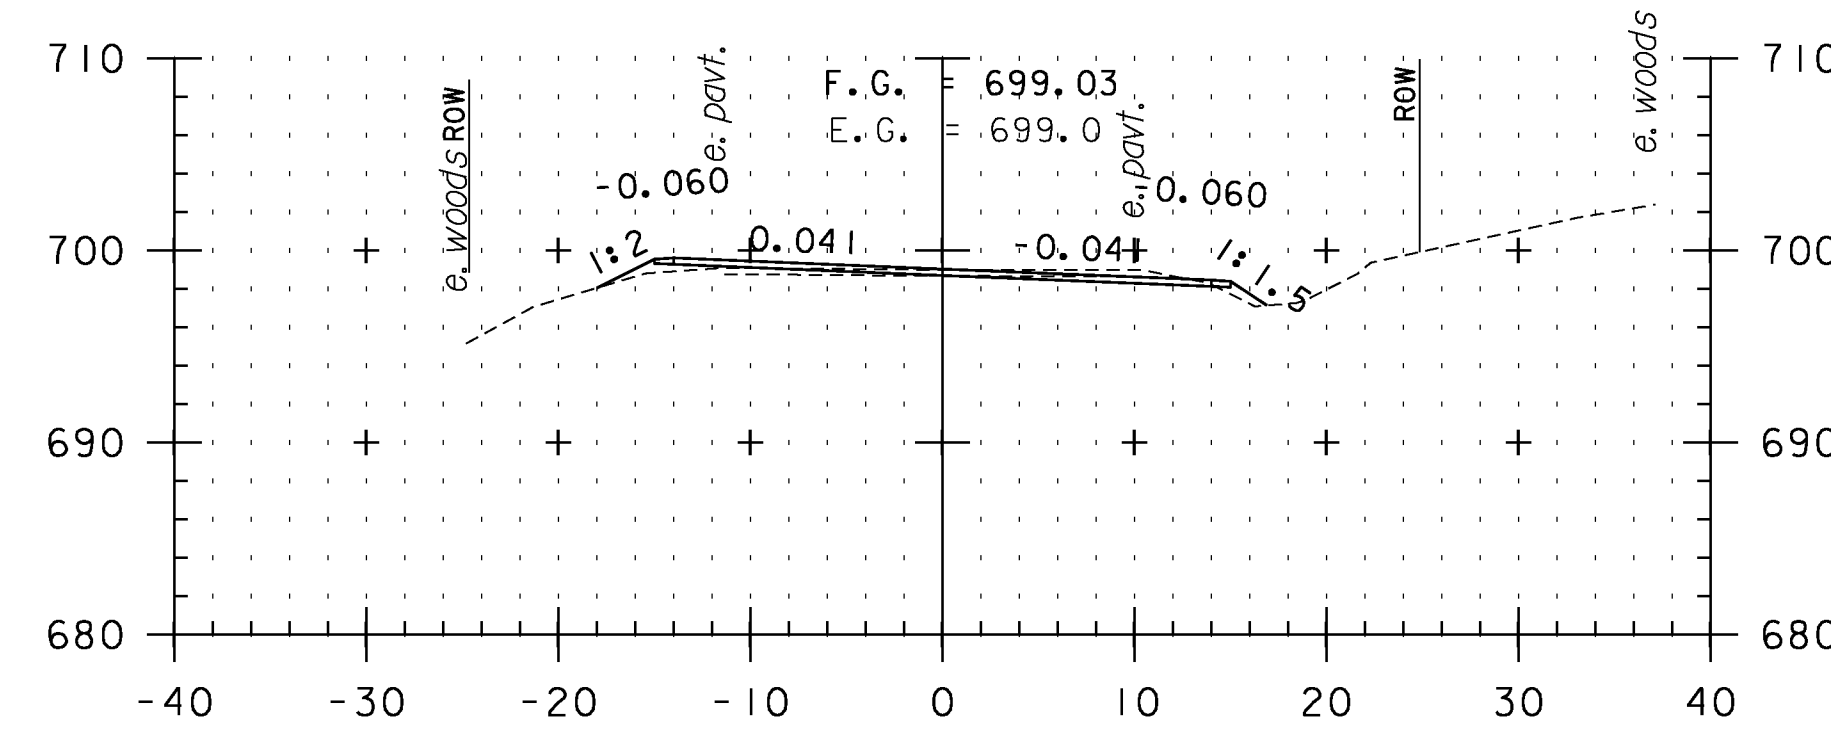


T5+50

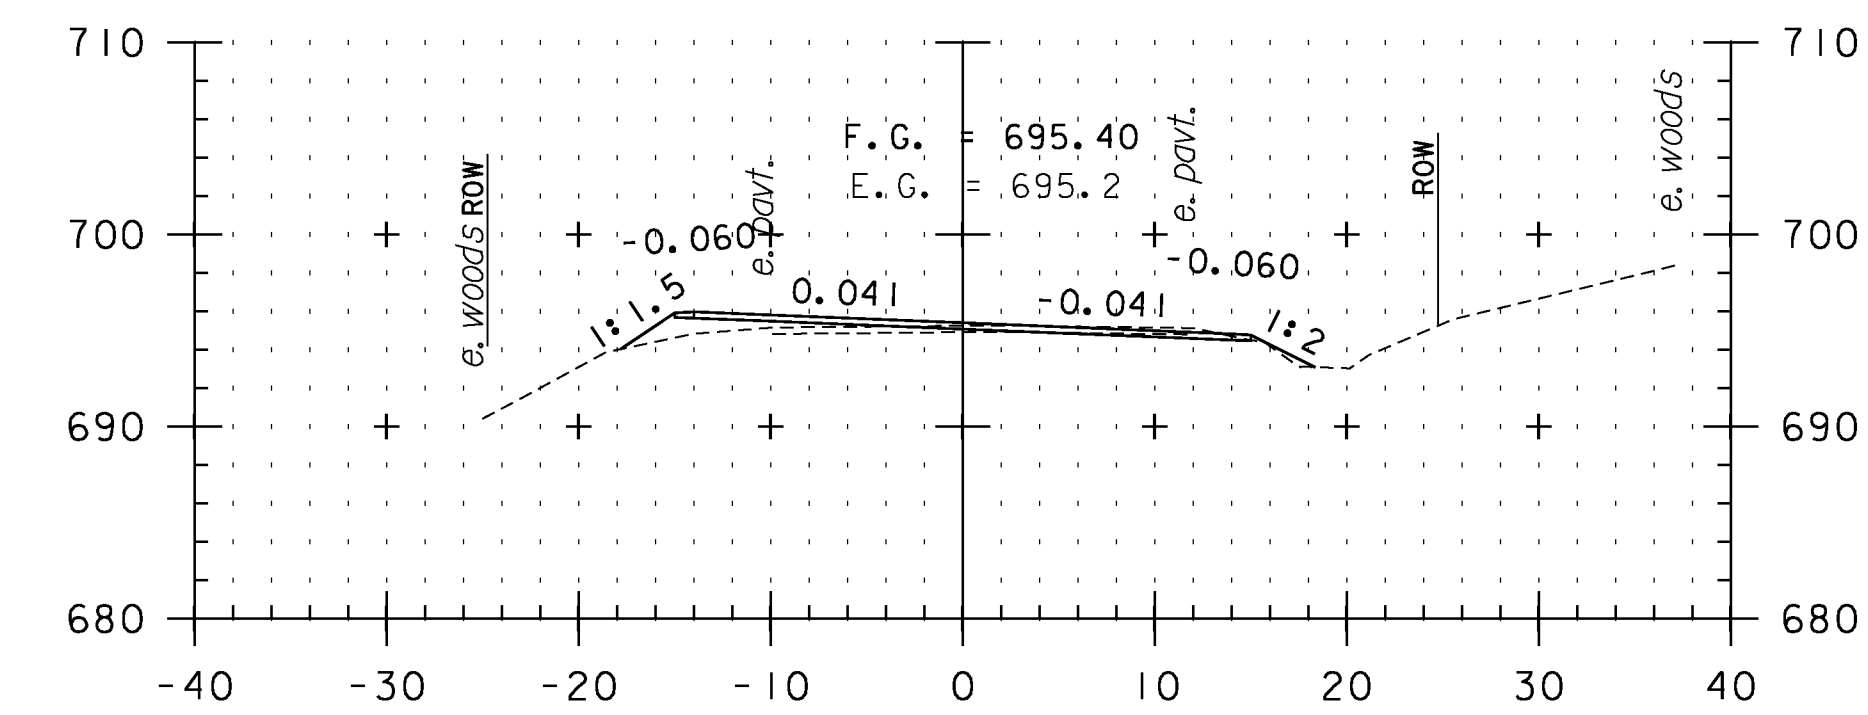


T7+00

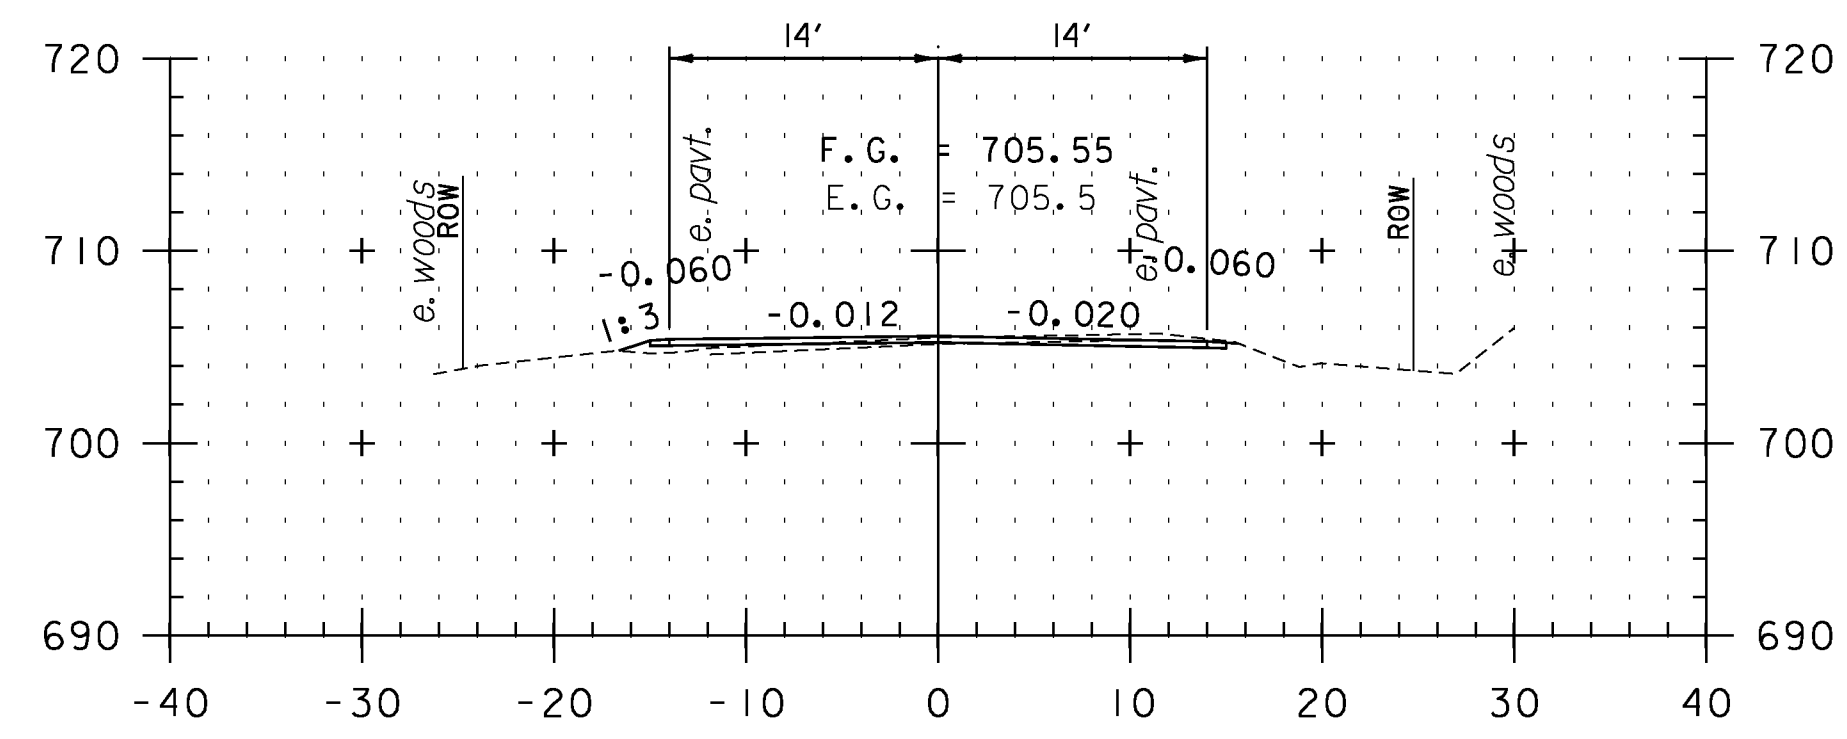

T3+50

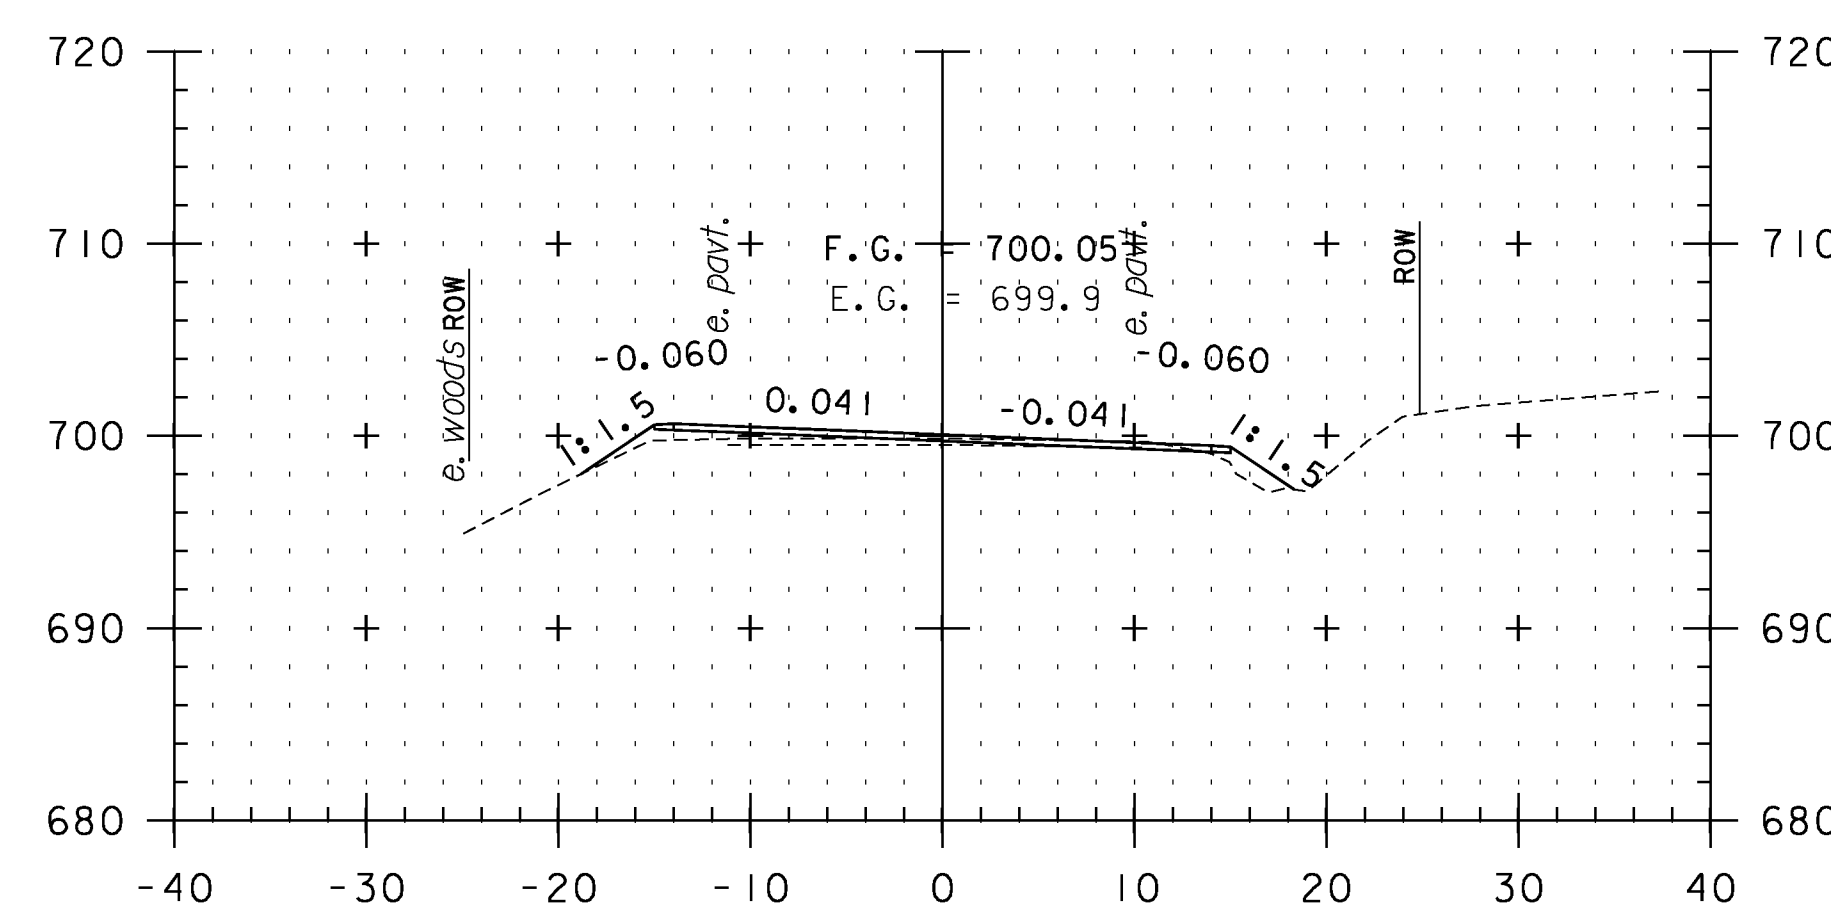


T5+00

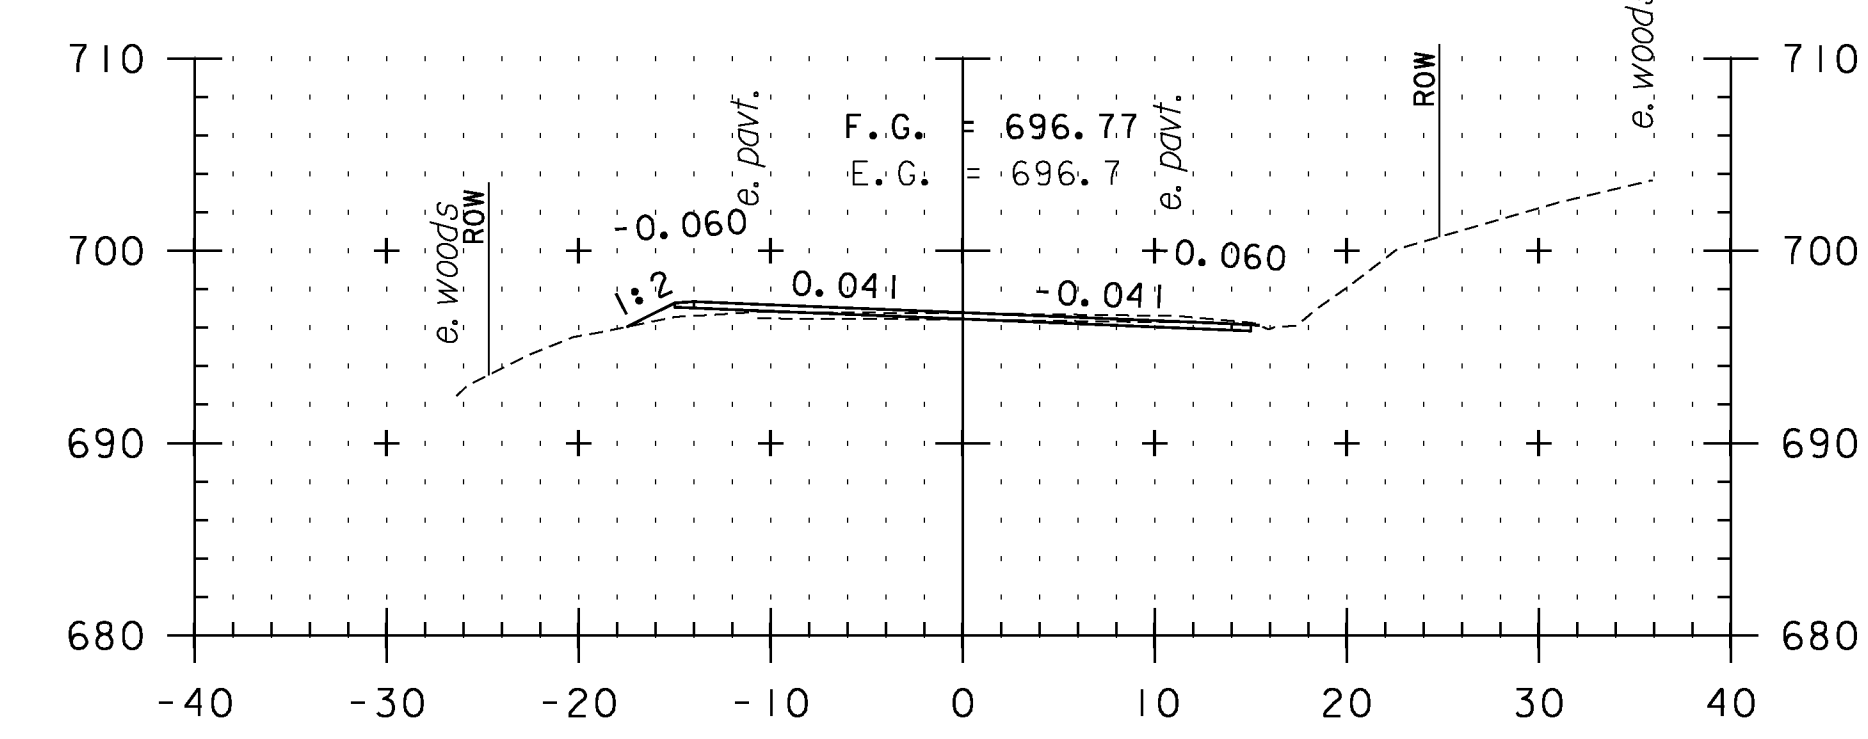

T6+50

CROSS SECTION SHEET 88

STA. T3+50 TO STA. T7+50

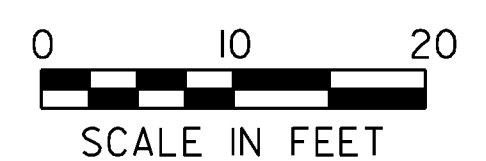

PROJECT NAME: VERSHIRE-THETFORD	
PROJECT NUMBER: STP 2911(I)	
FILE NAME: pl0c224.dgn	PLOT DATE: 1/29/2013
PROJECT LEADER: PTS	DRAWN BY: SNG
DESIGNED BY: NLL	CHECKED BY: PTS
IPARM FILE NAME: IOC224_196	SHEET 196 OF 232