




T36+00

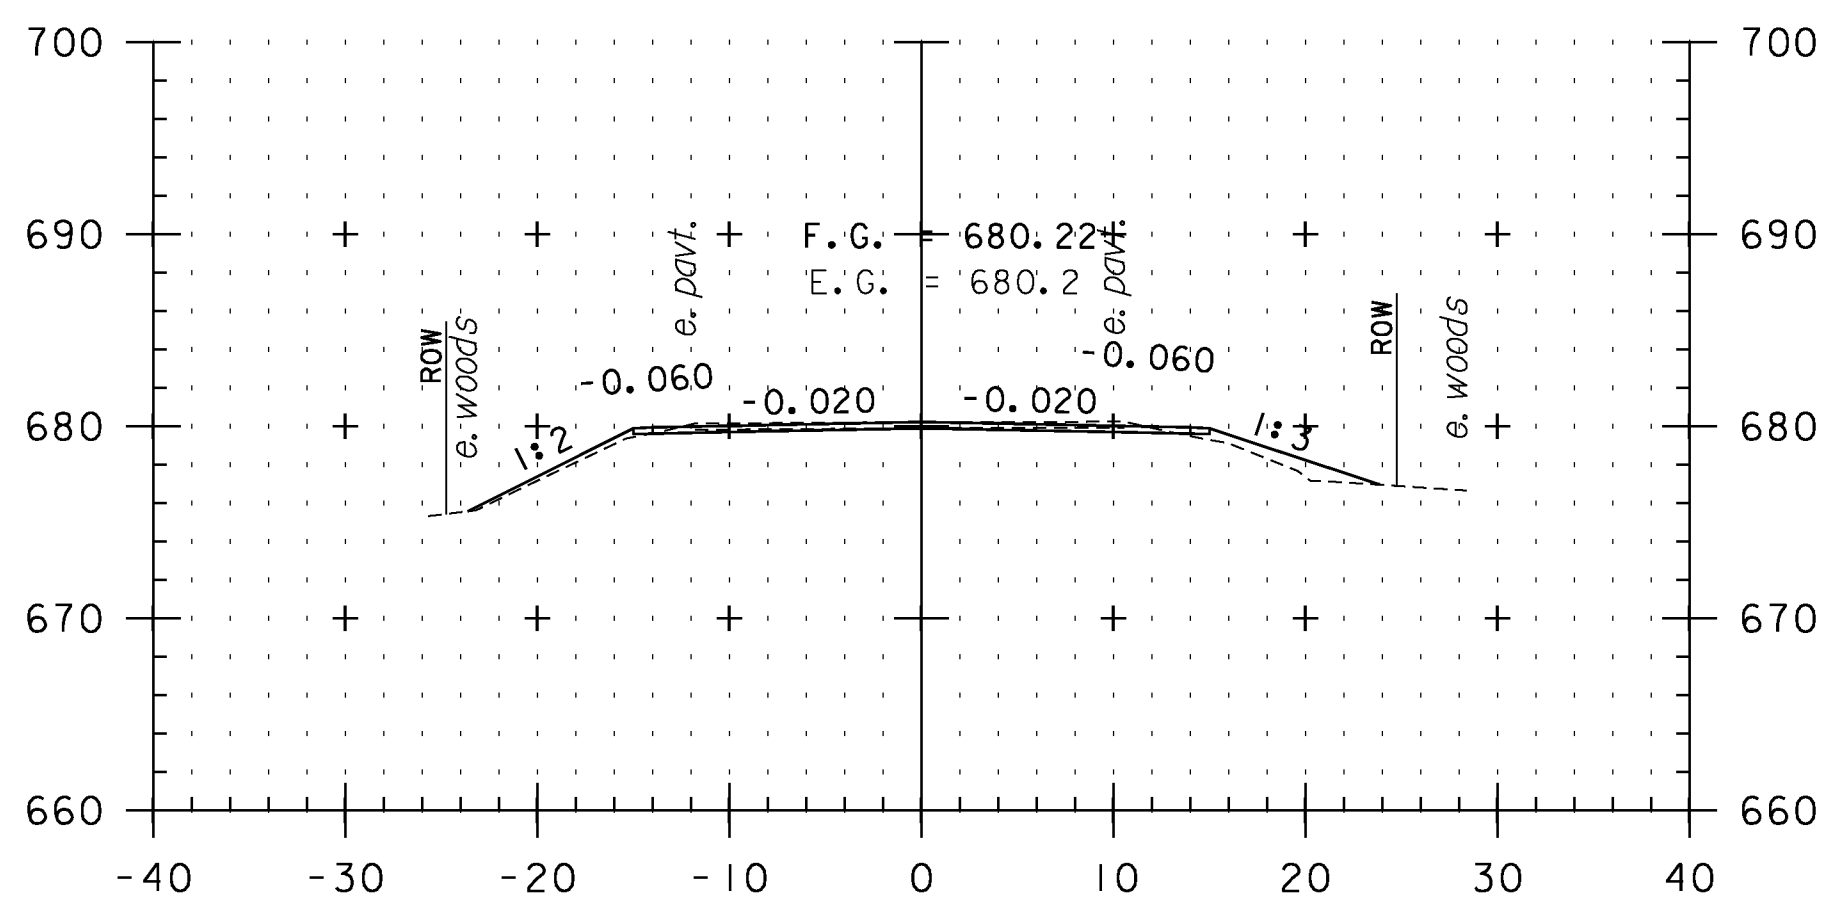


T37+50

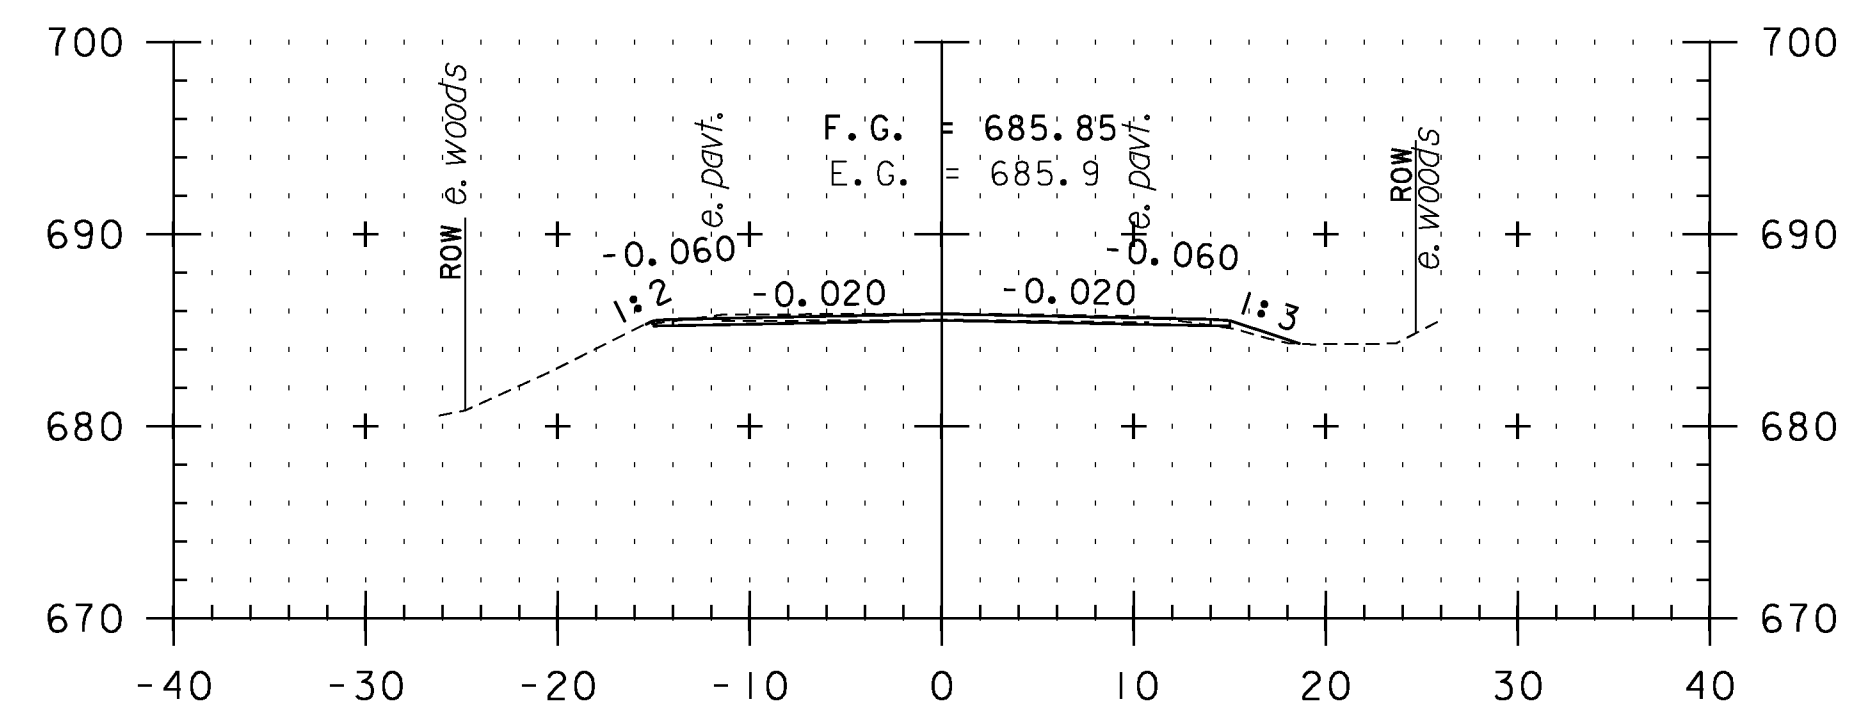


T39+00

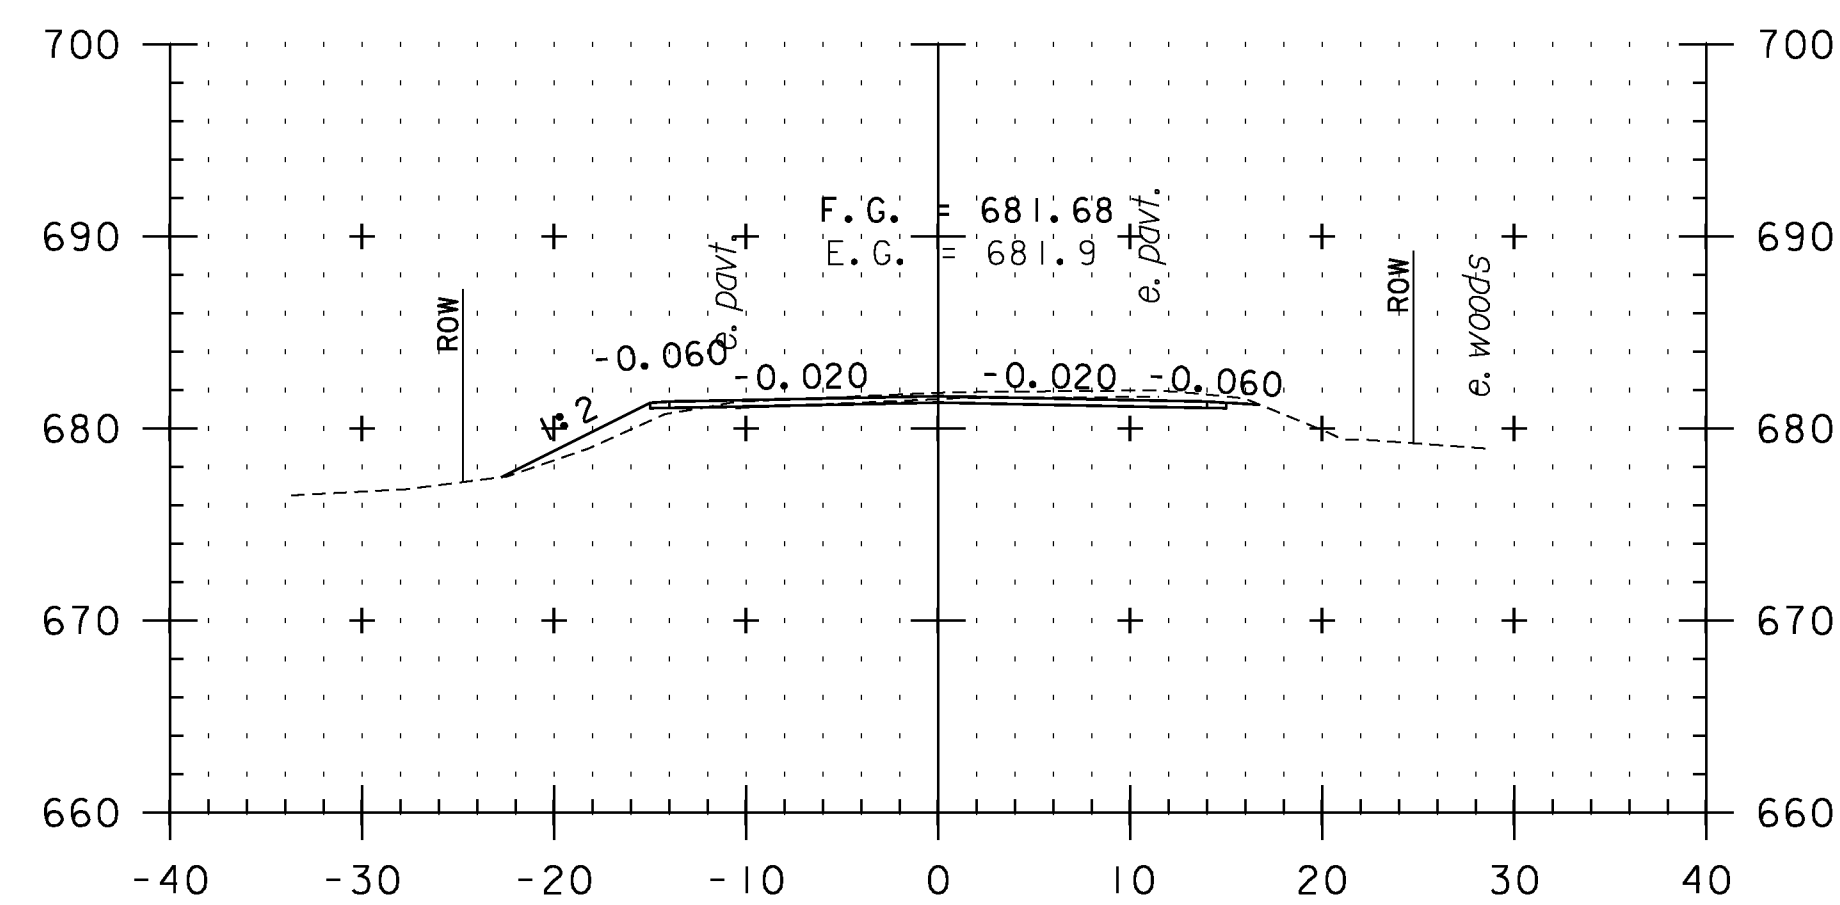


T35+50

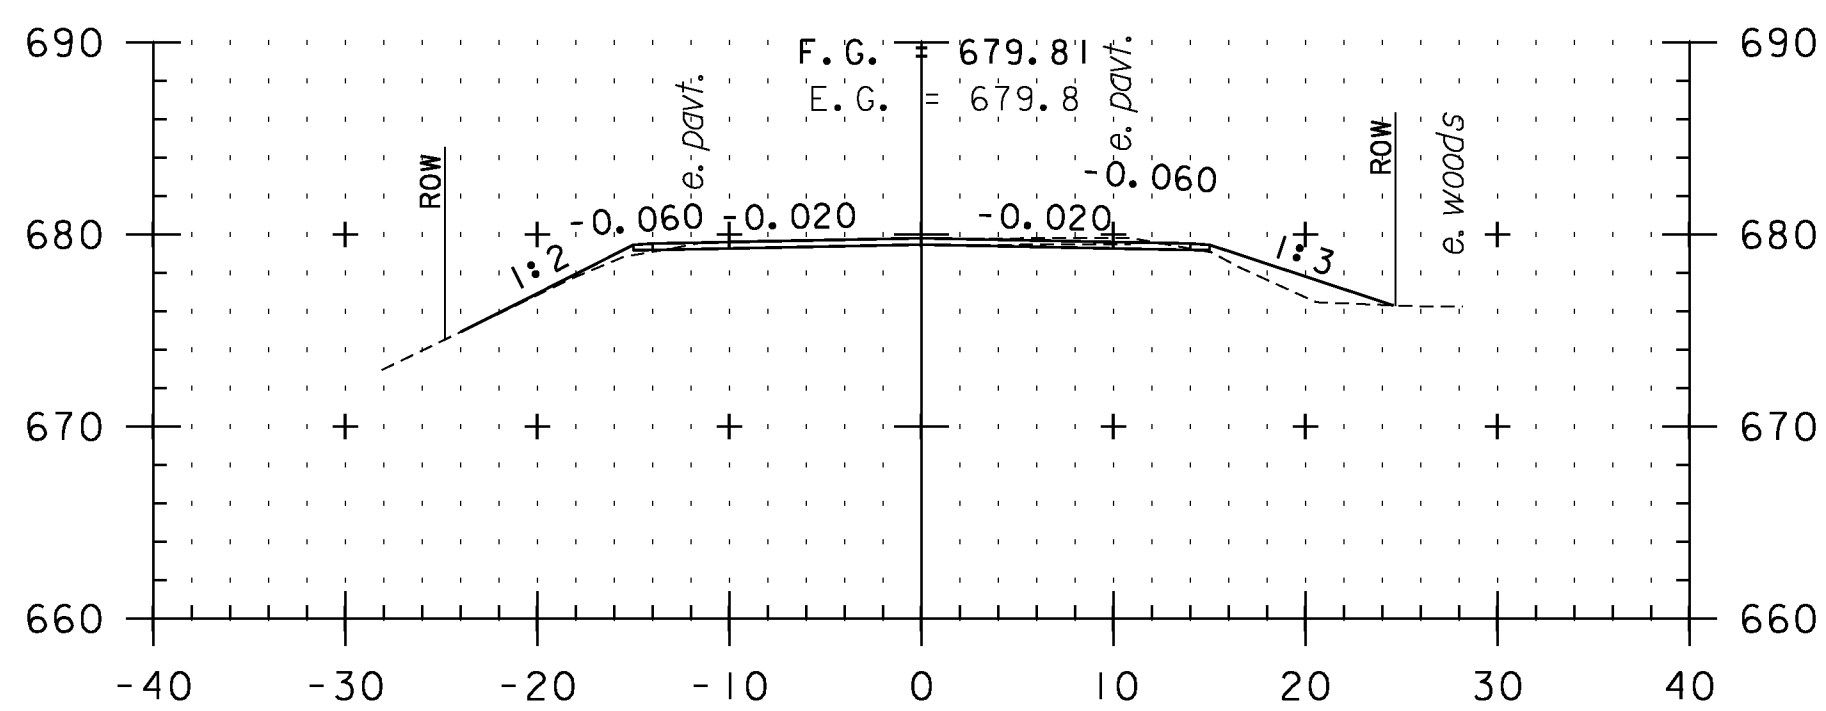


T37+00

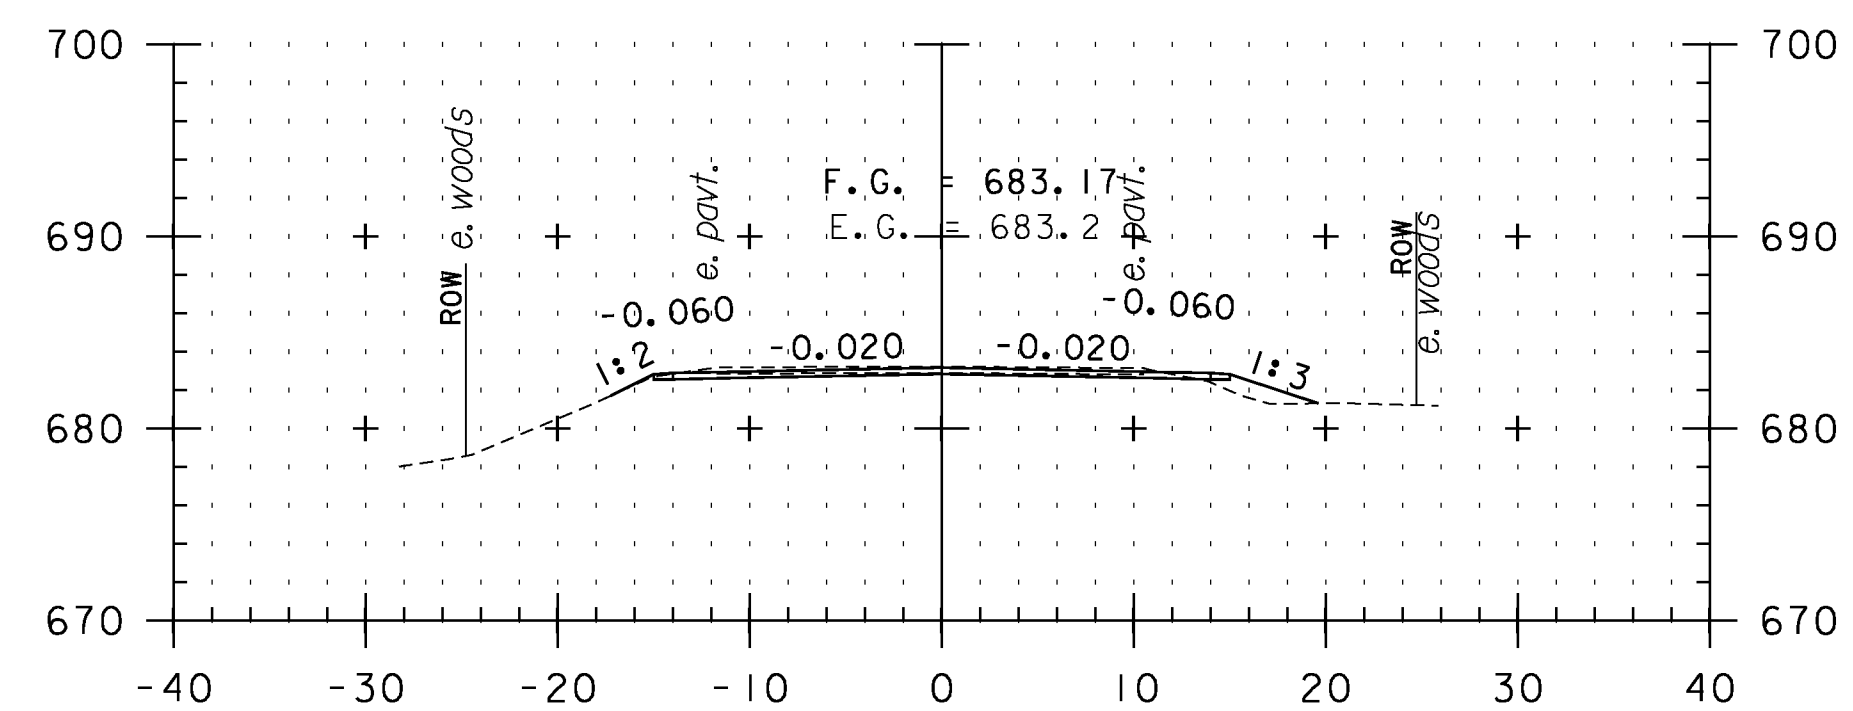


T38+50

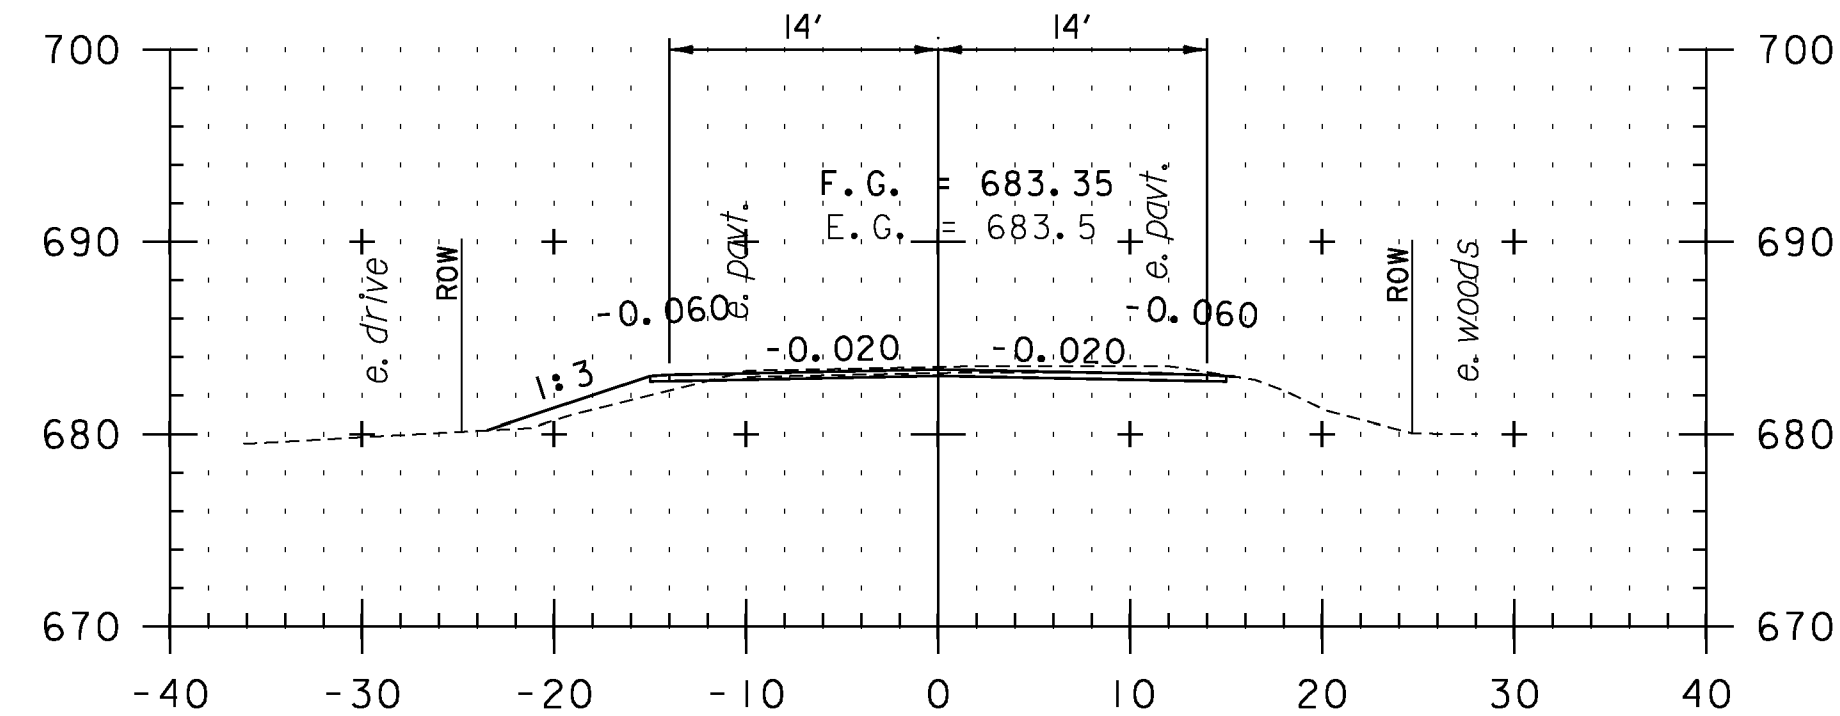

T35+00

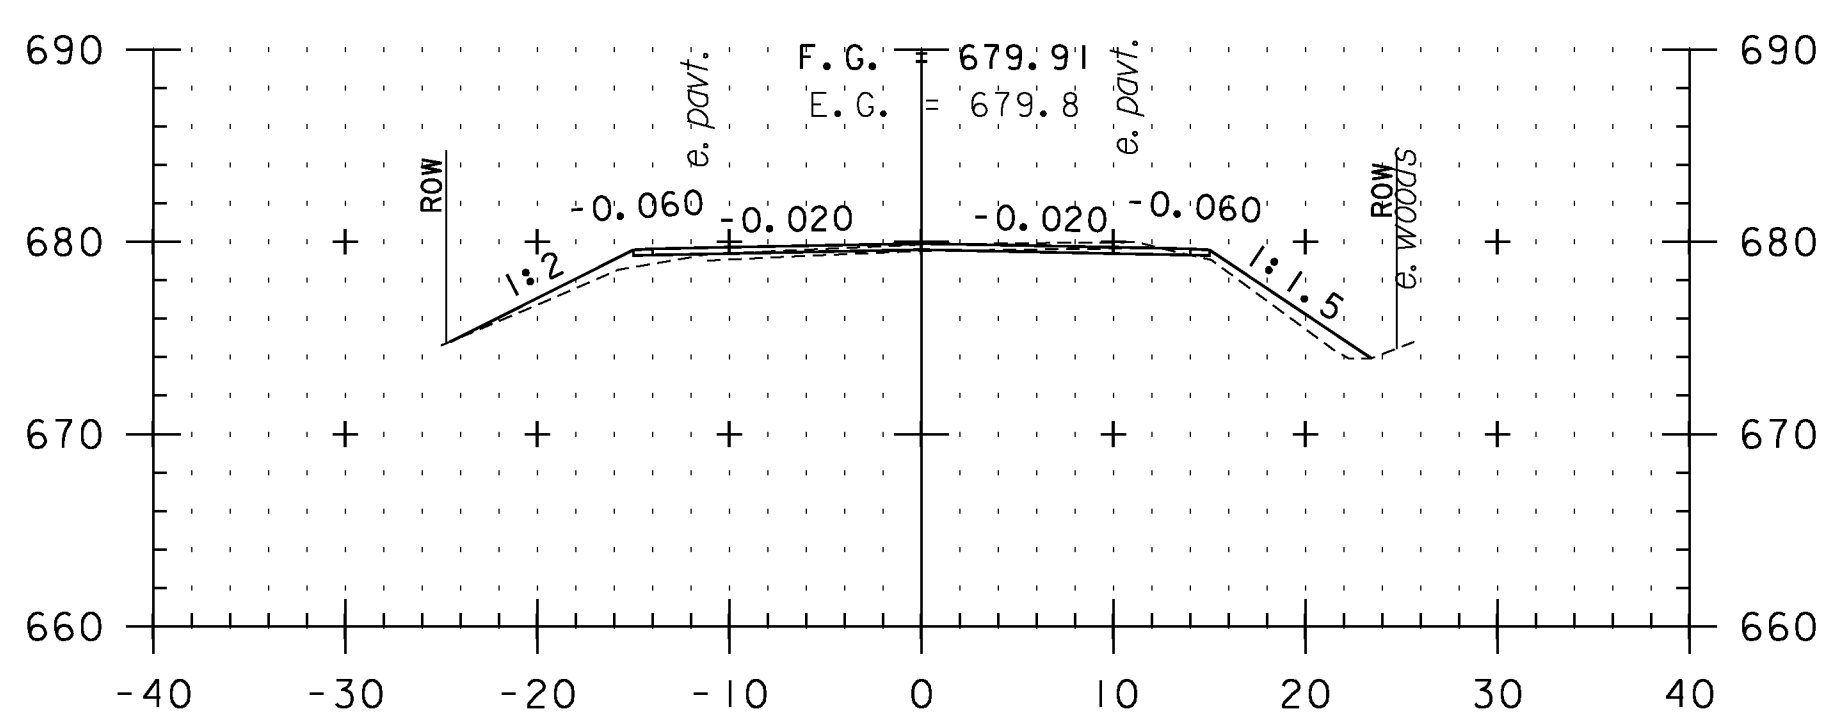

T36+50

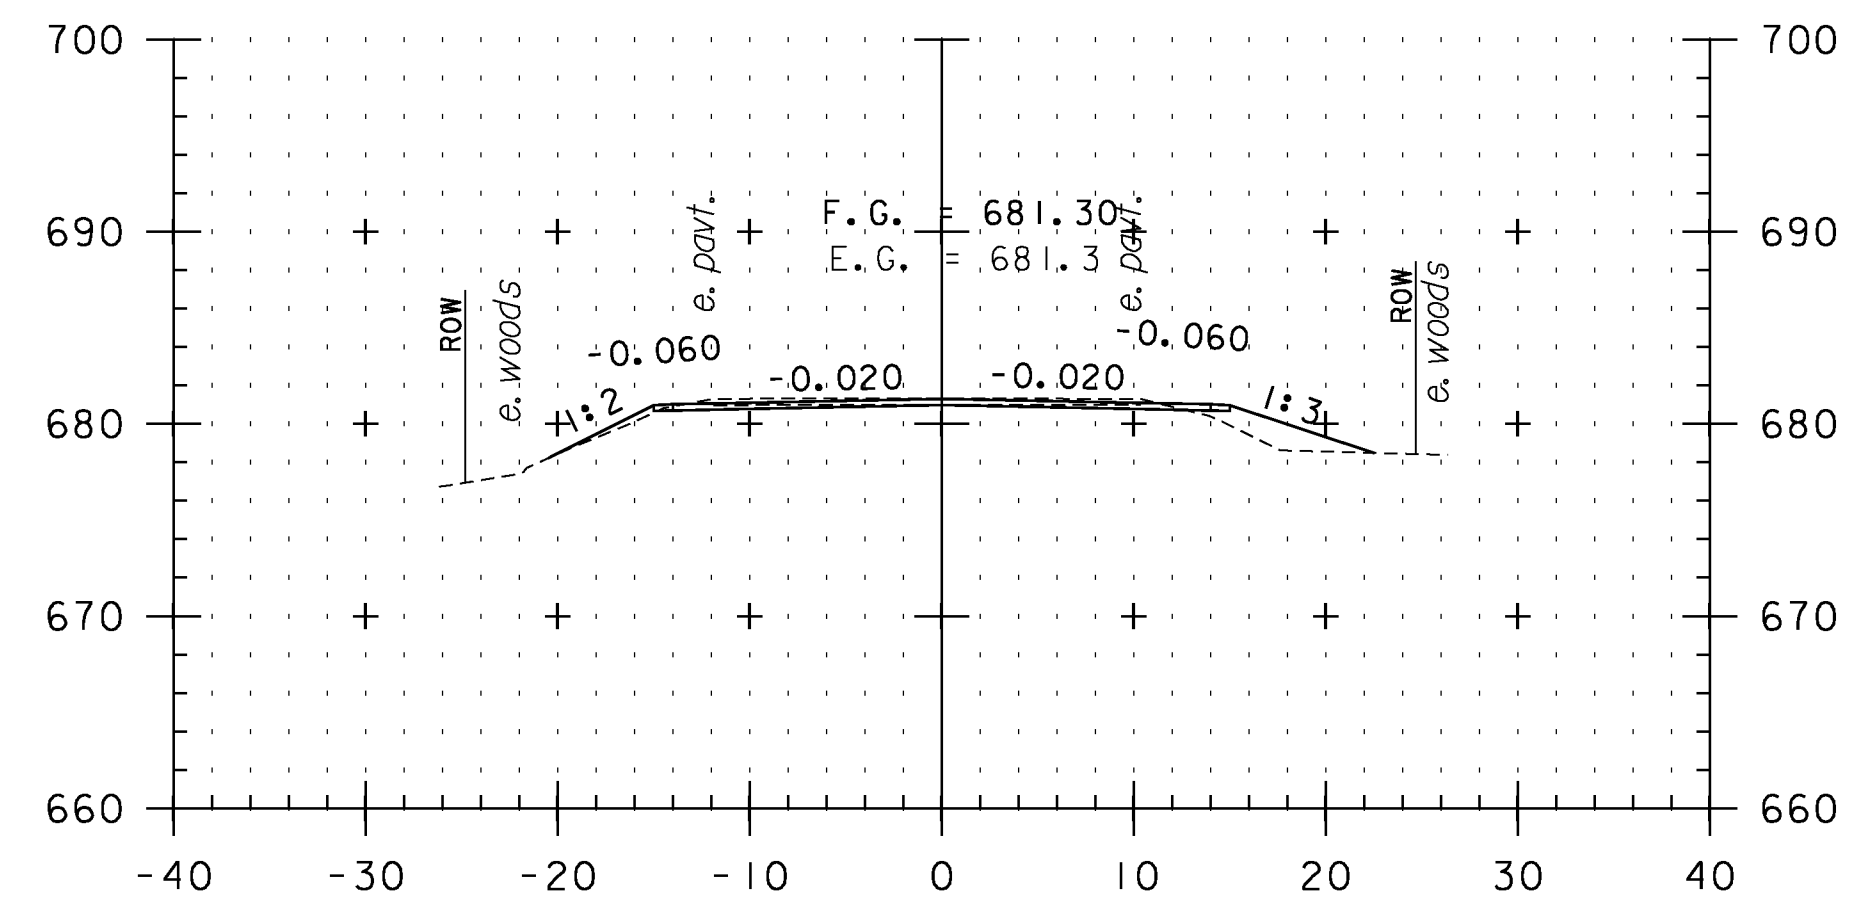

T38+00

CROSS SECTION SHEET 95

PROJECT NAME: VERSHIRE-THETFORD

PROJECT NUMBER: STP 2911(I)

FILE NAME: pl0c224.dgn

PLOT DATE: 1/29/2013

PROJECT LEADER: PTS

DRAWN BY: SNG

DESIGNED BY: NLL

CHECKED BY: PTS

IPARM FILE NAME: IOC224_203

SHEET 203 OF 232

STA. T35+00 TO STA. T39+00

