




190+61

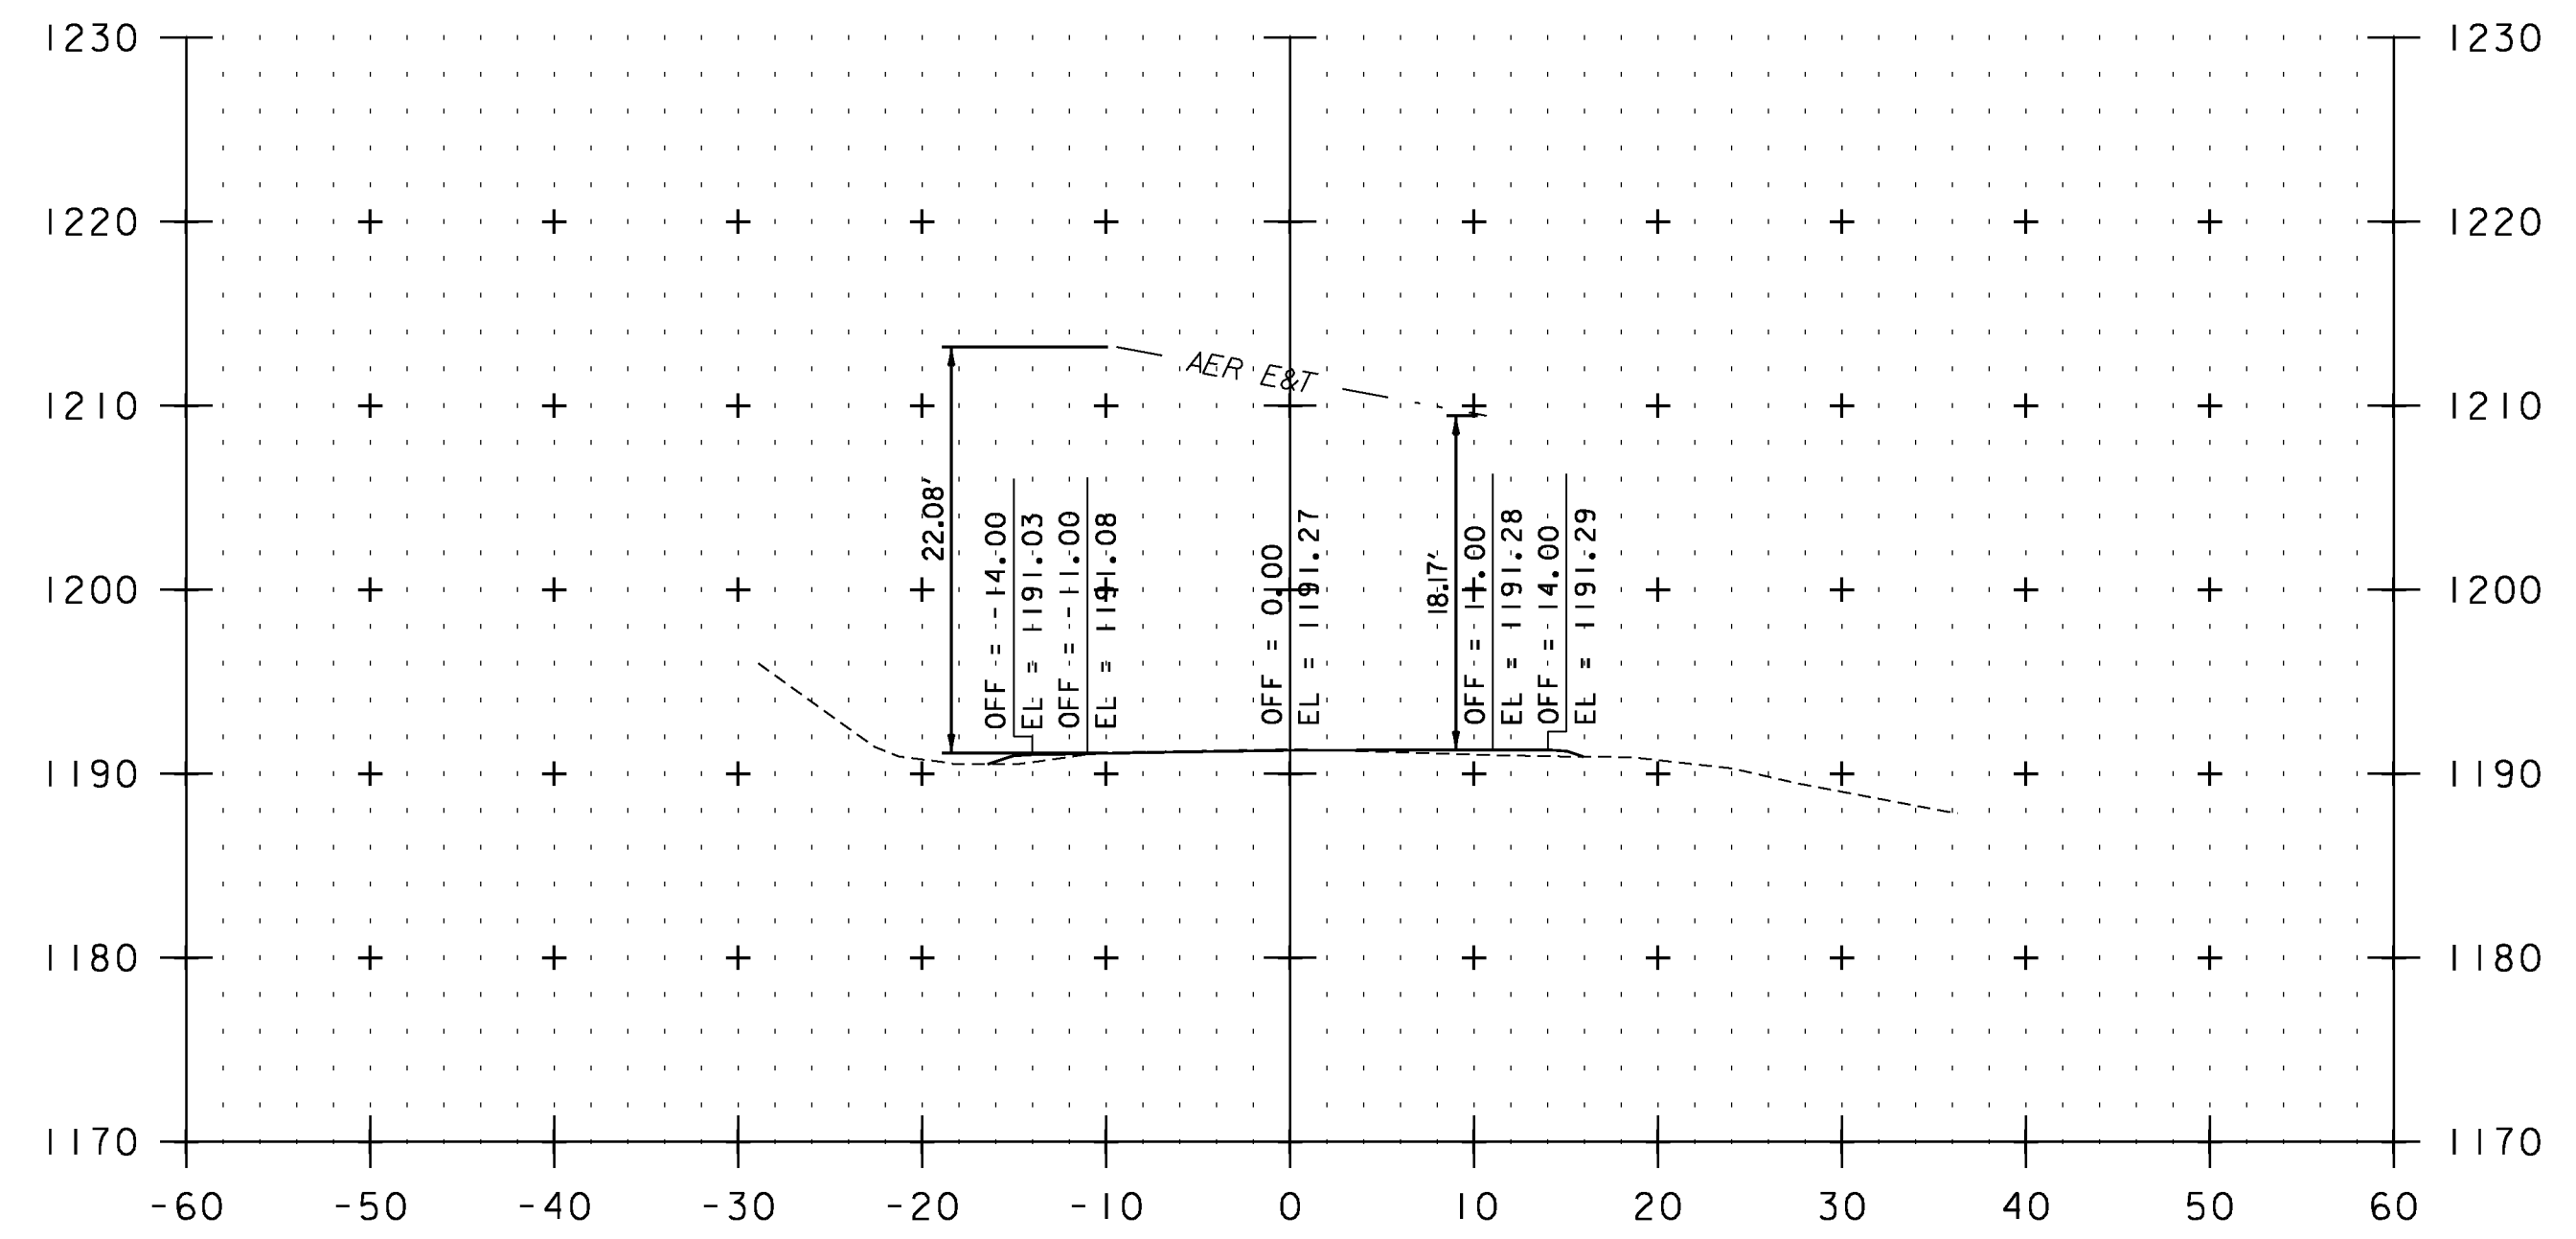

192+34

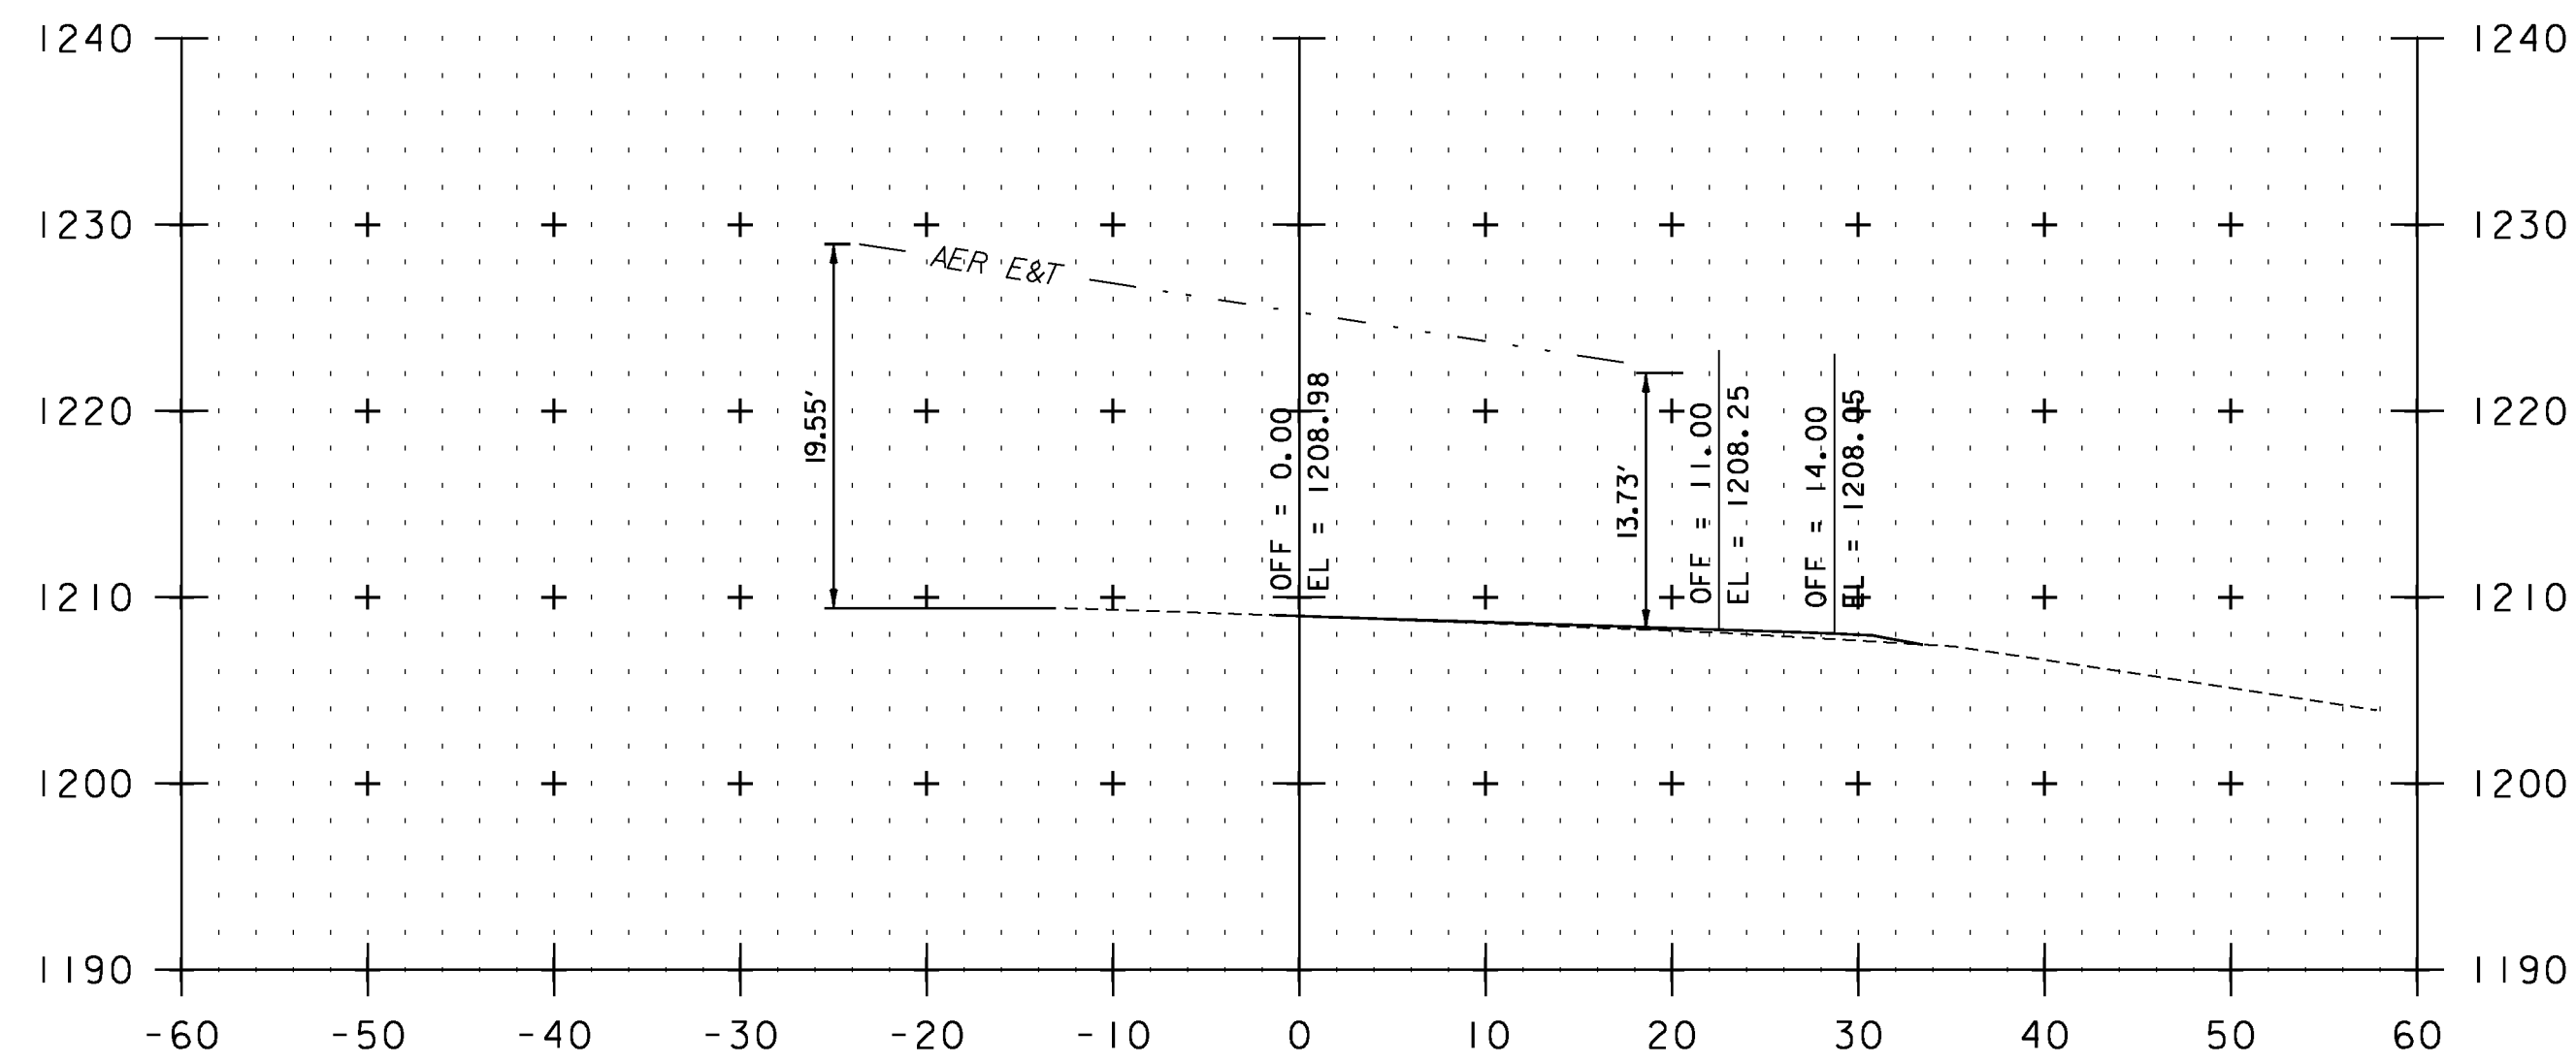

187+81

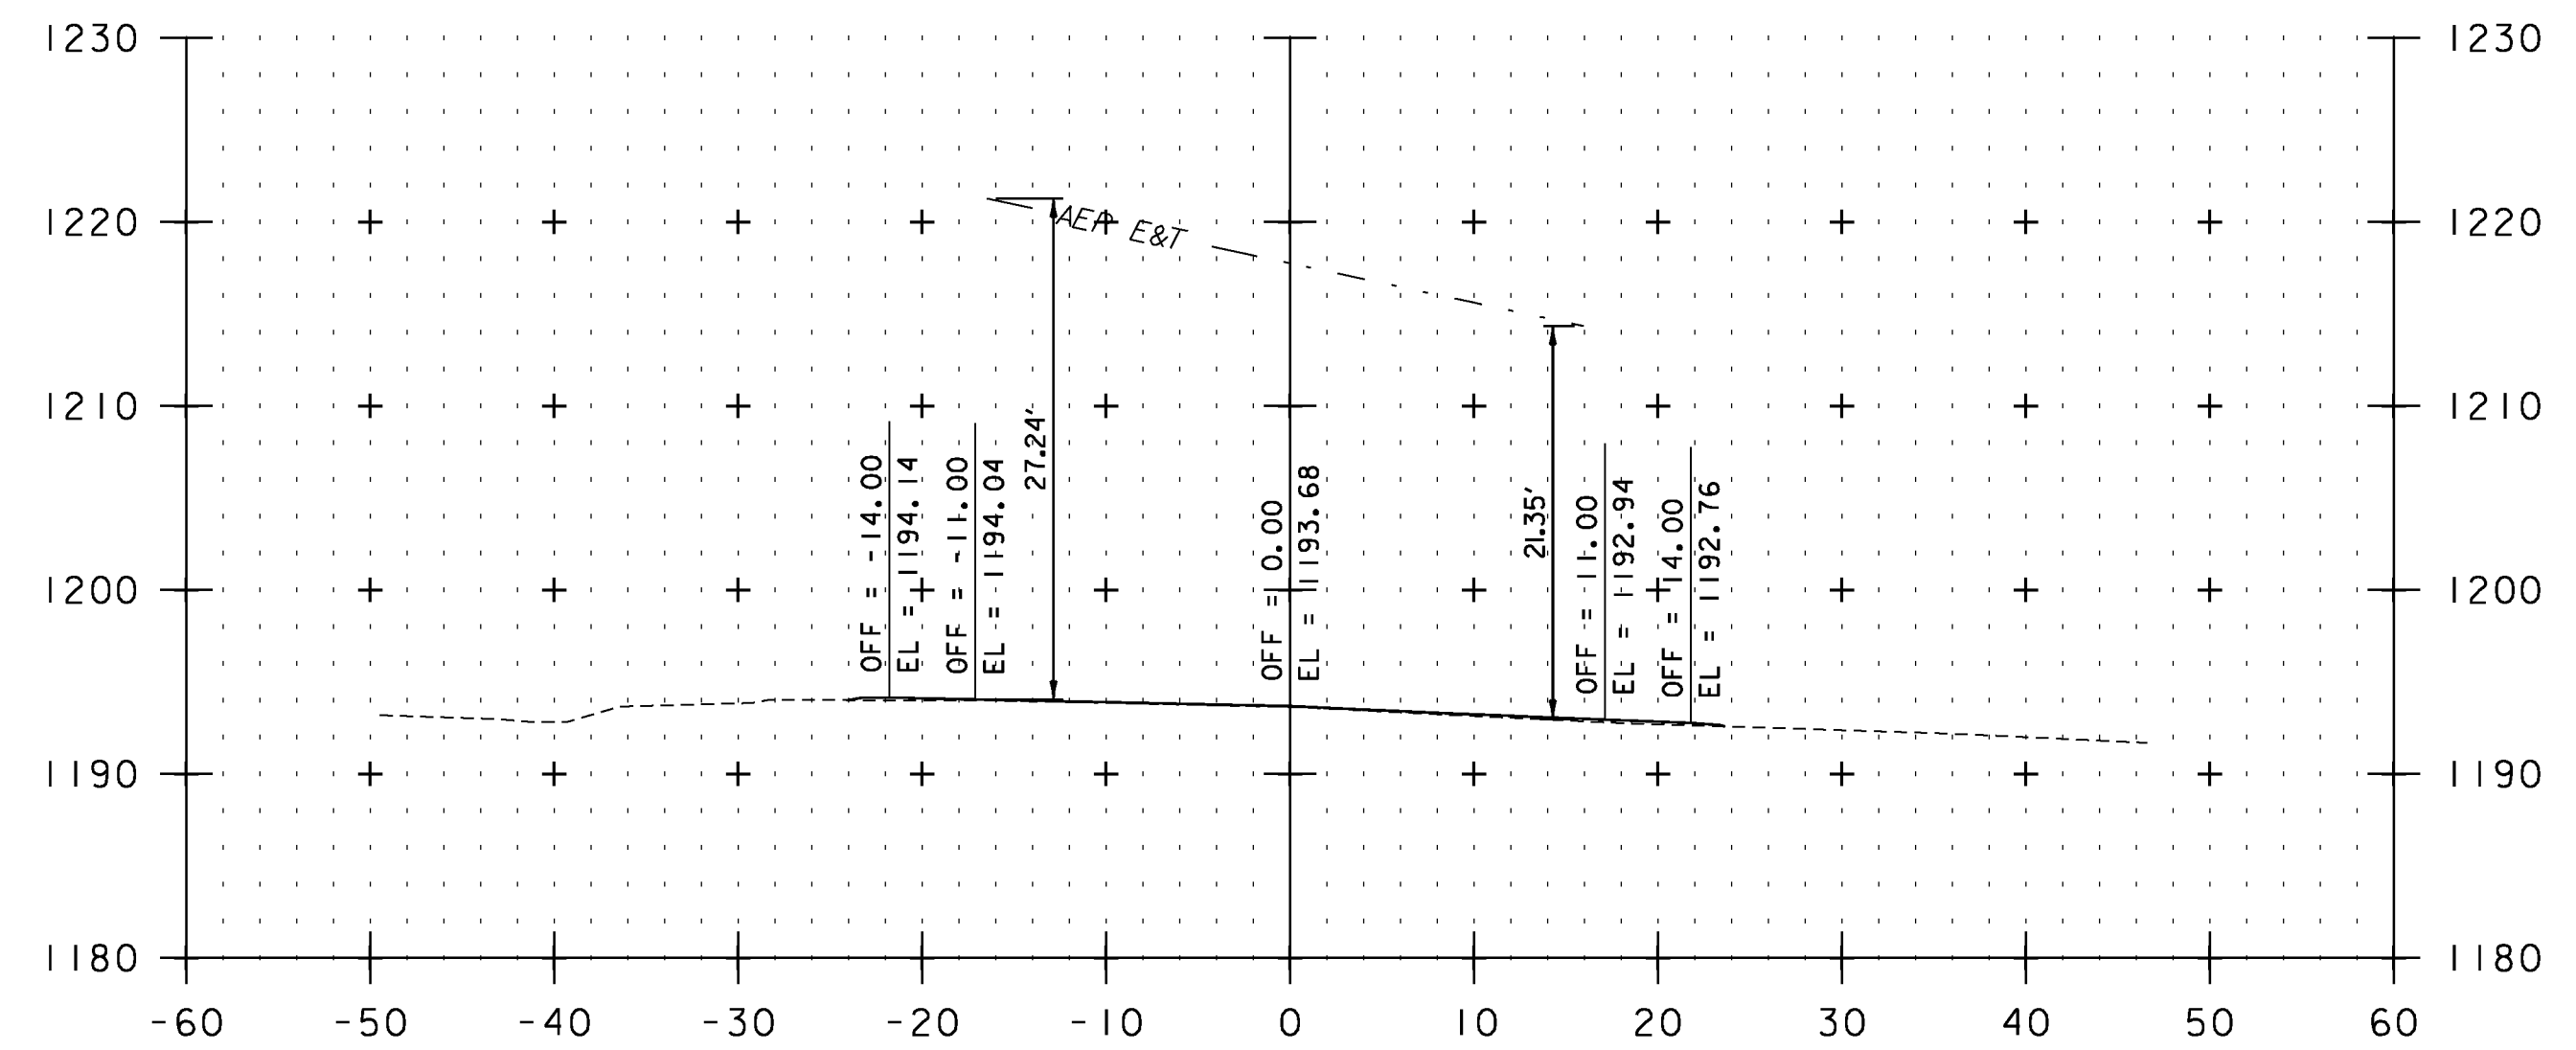

191+81

STA. 187+81 TO STA. 192+34



UTILITY CROSS SECTION SHEET 1

PROJECT NAME: VERSHIRE-THETFORD

PROJECT NUMBER: STP 2911(I)

FILE NAME: pl0c224.dgn

PROJECT LEADER: PTS

DESIGNED BY: NLL

IPARM FILE NAME: IOC224_205

PLOT DATE: 1/29/2013

DRAWN BY: JLS

CHECKED BY: PTS

SHEET 205 OF 232