




F 8+17

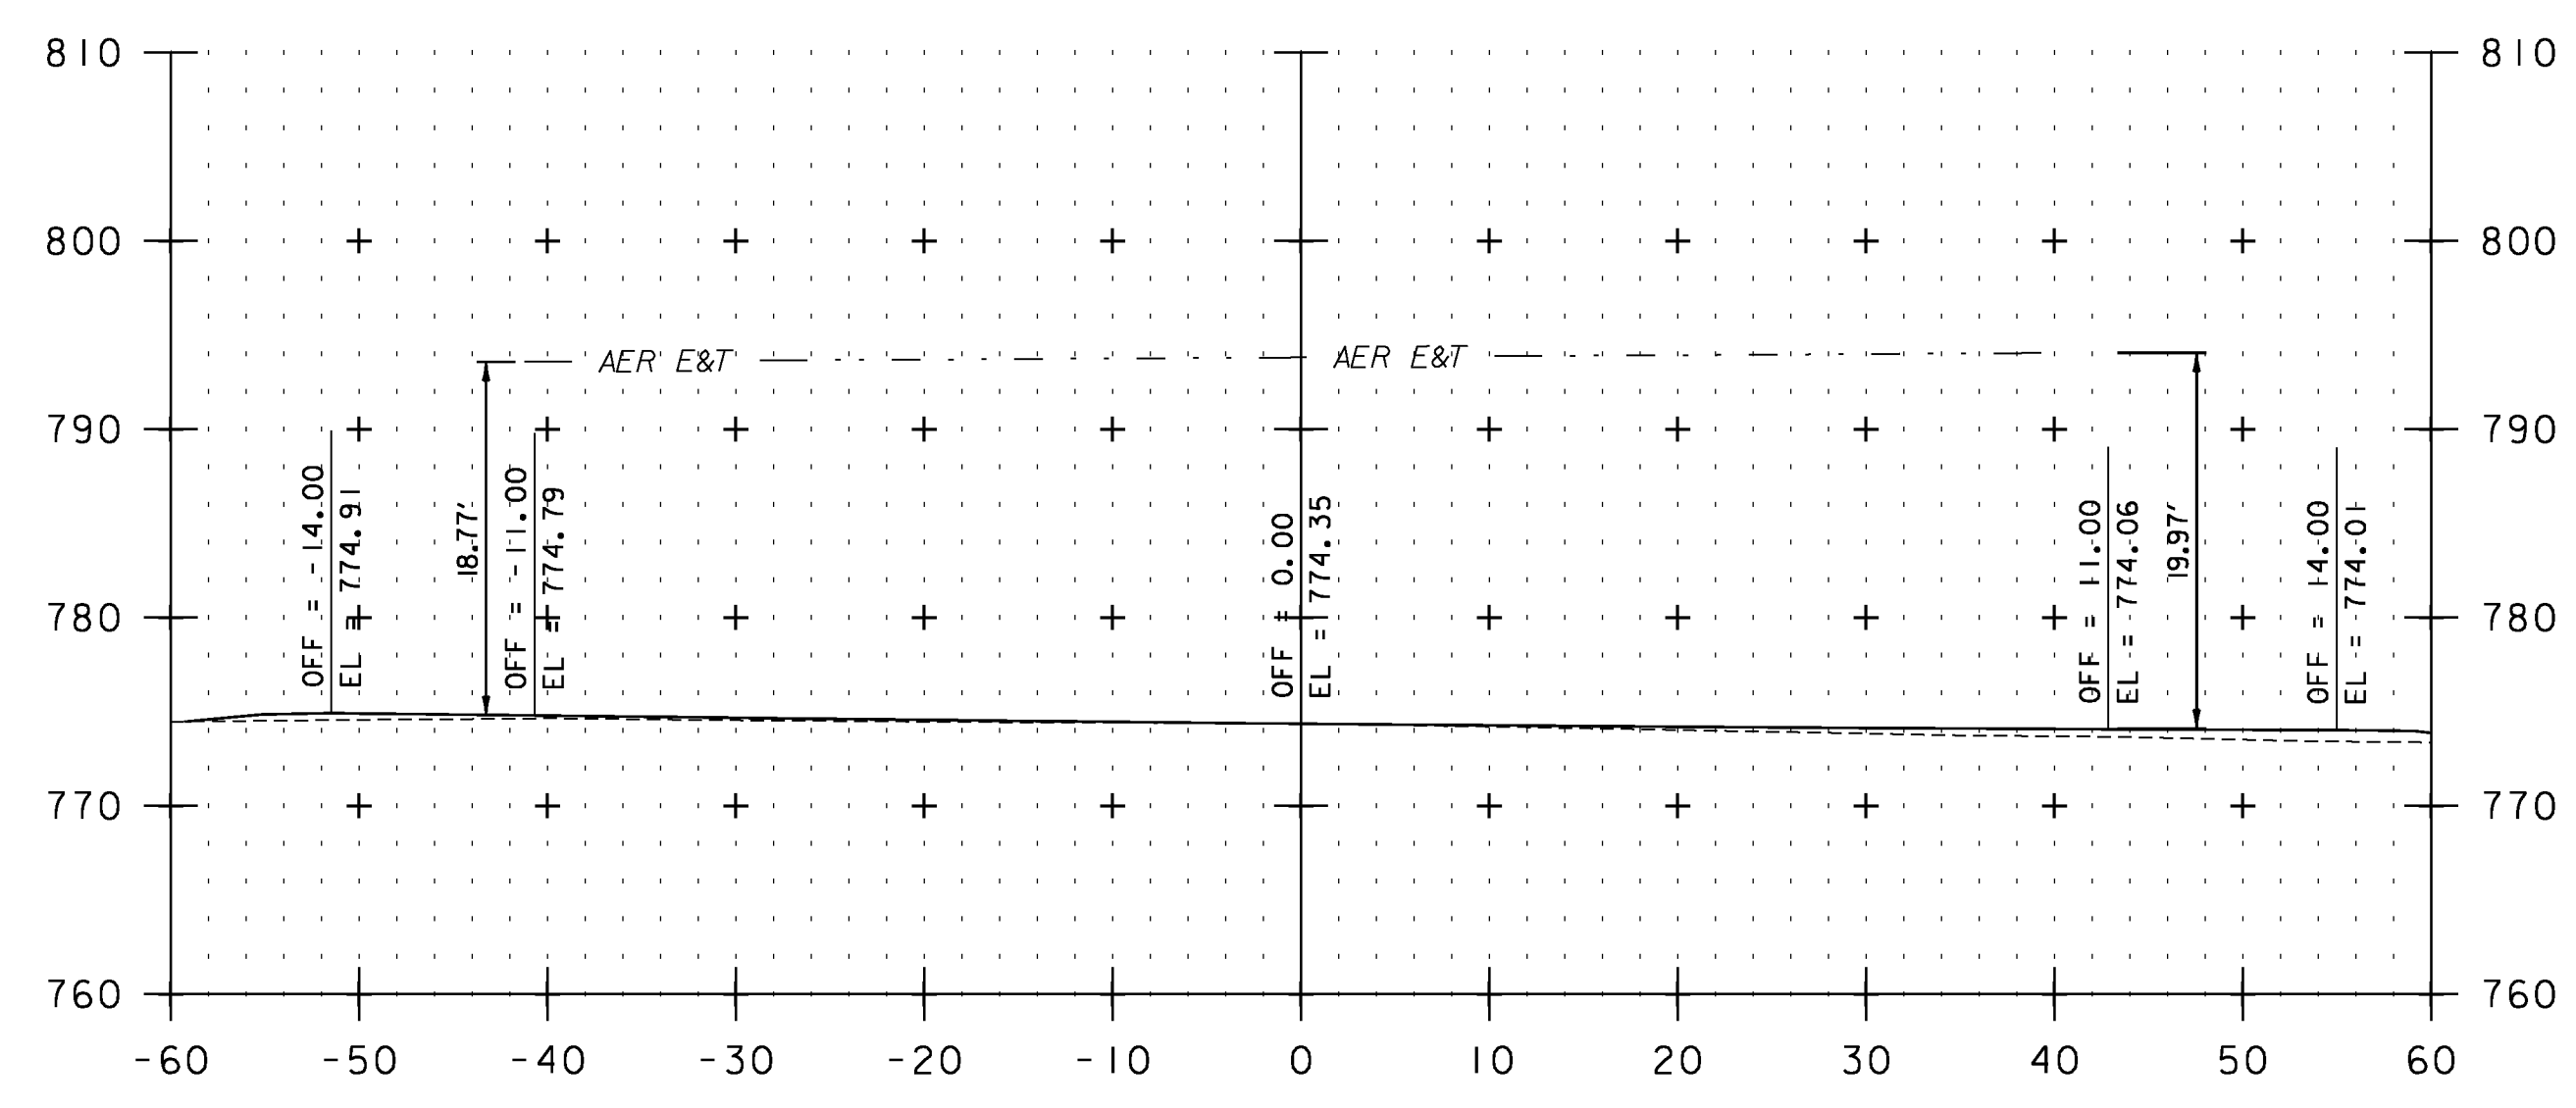

F 0+93

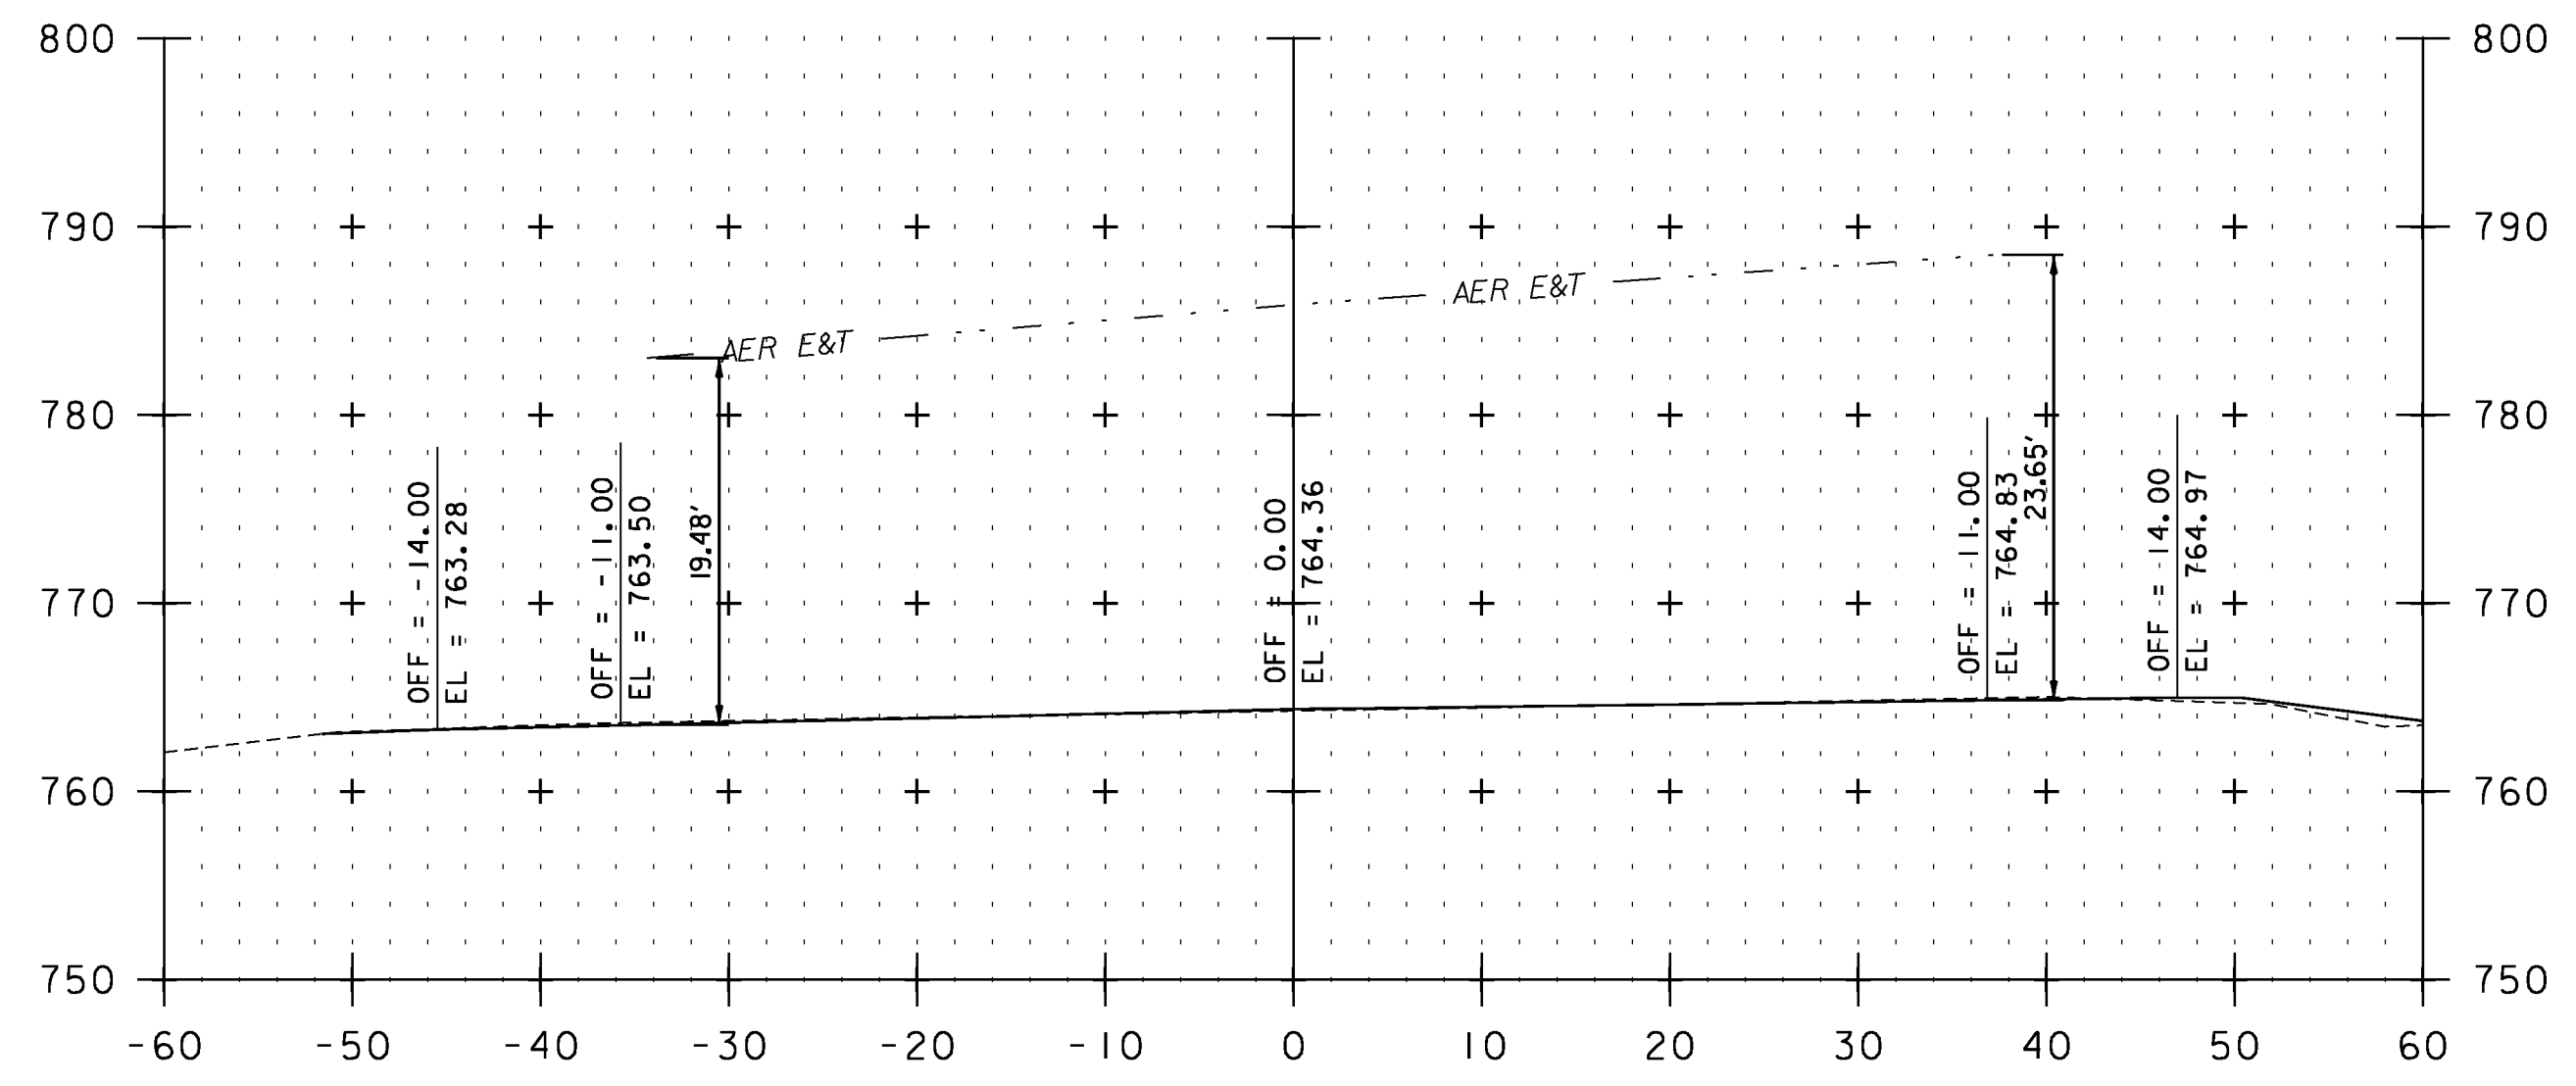


F 31+76

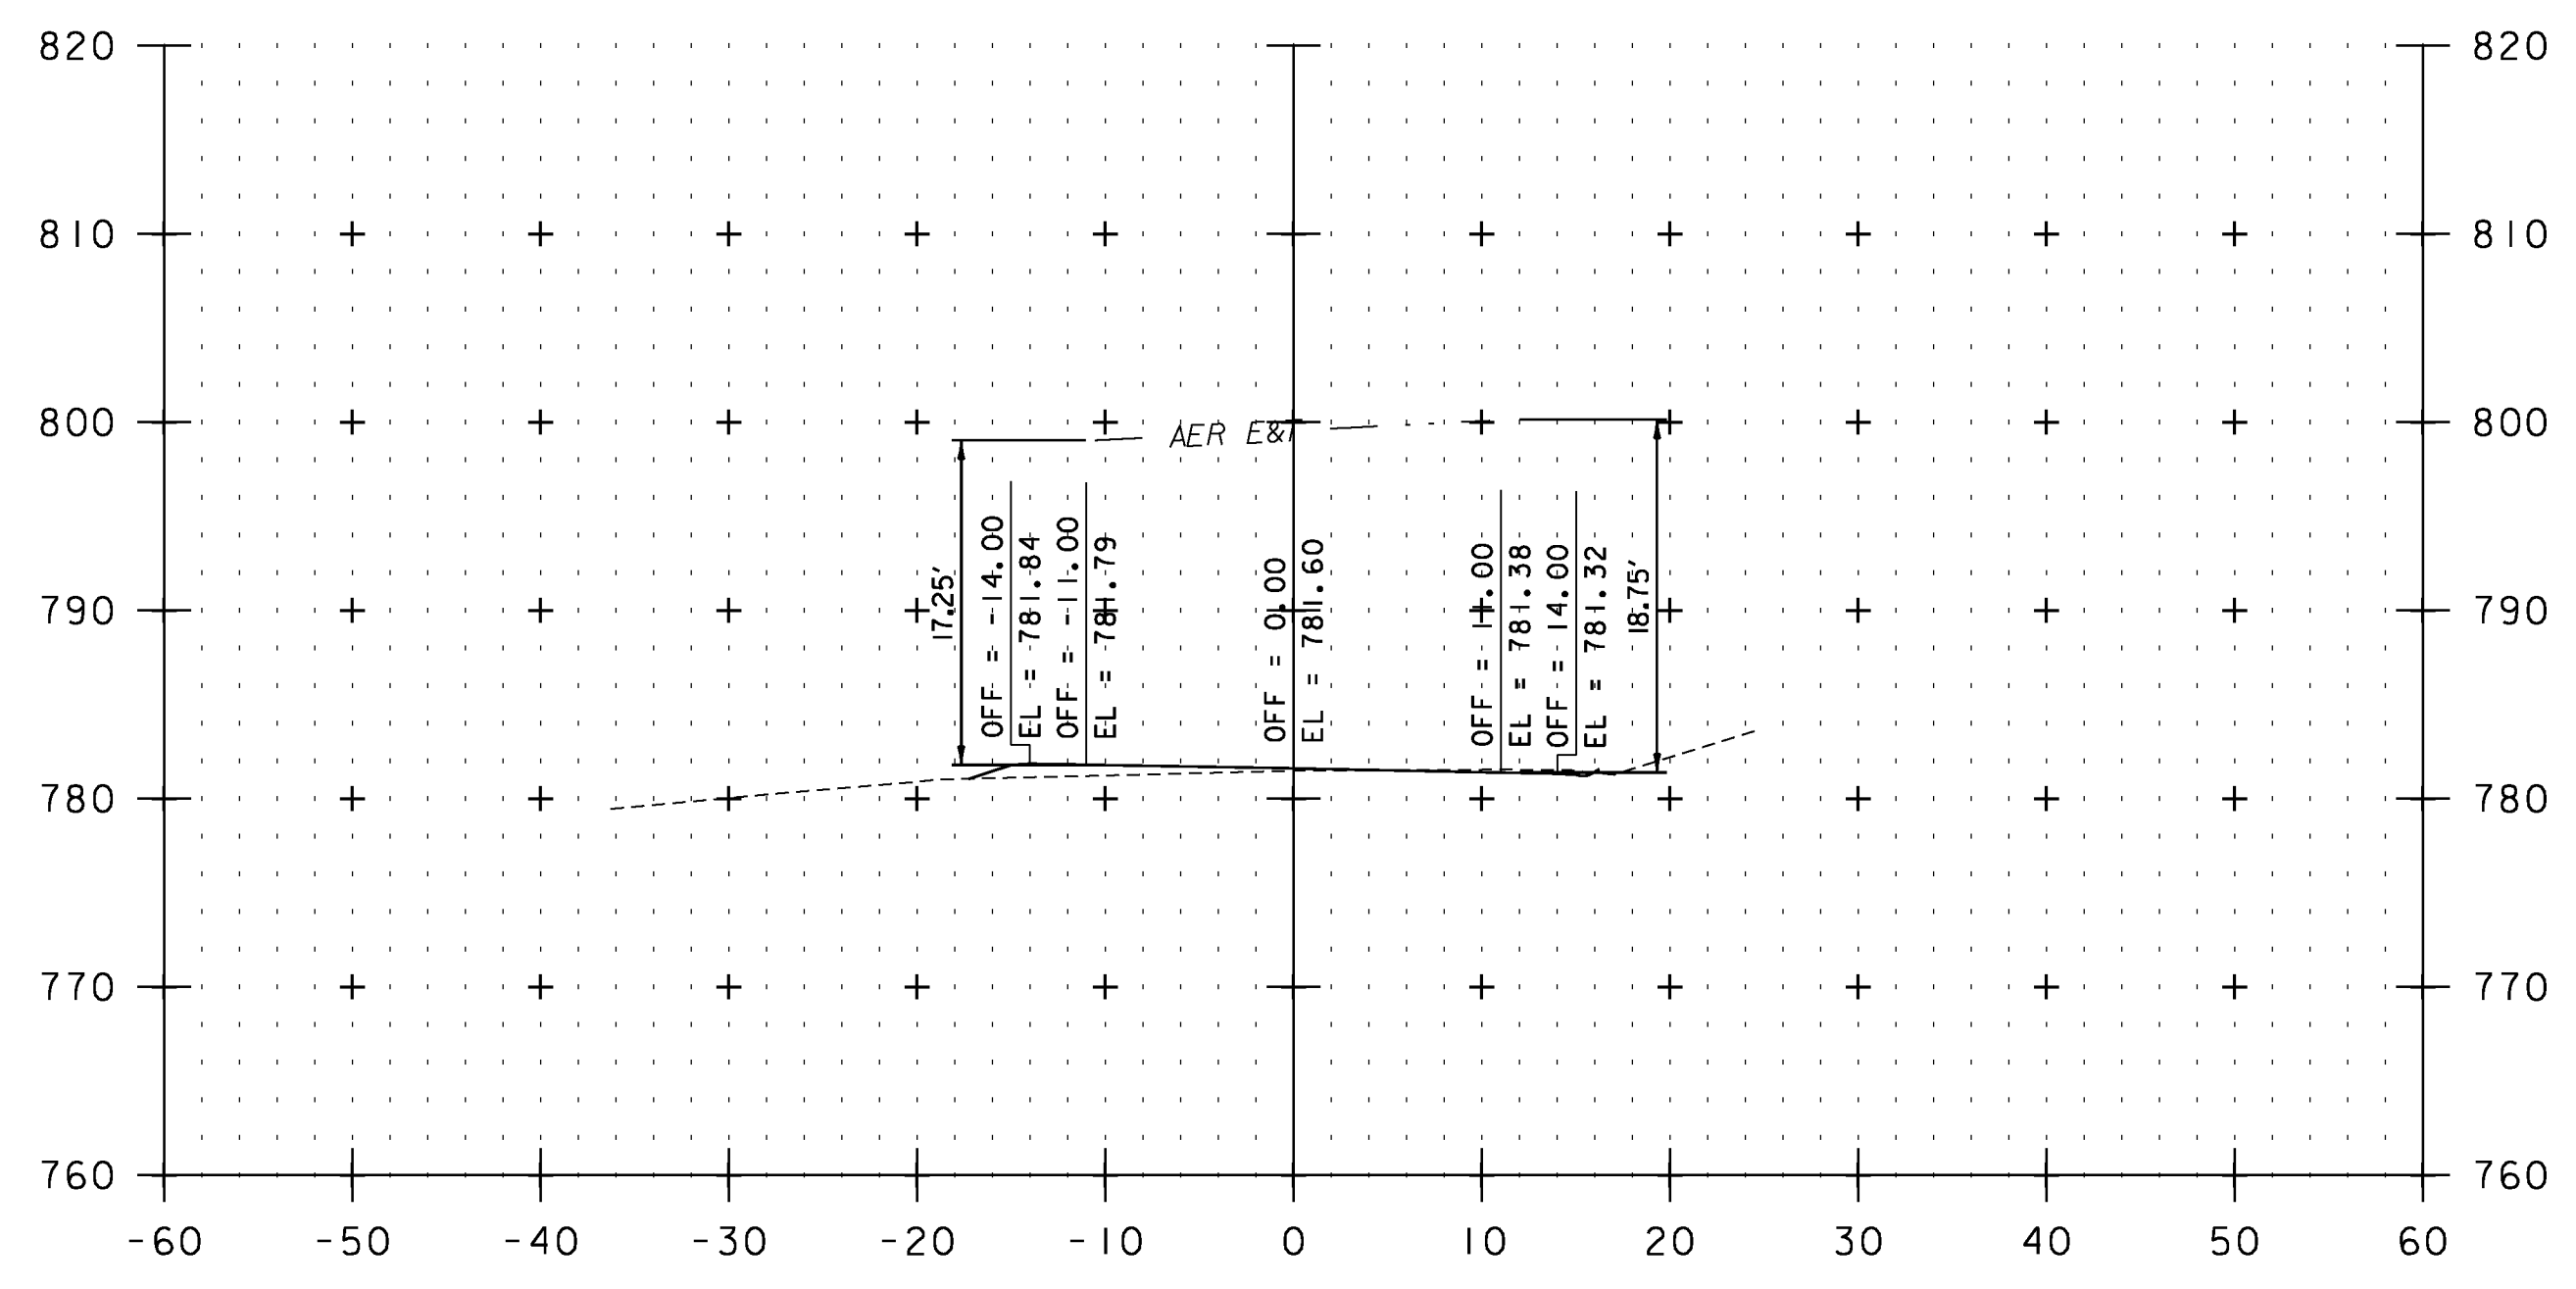

F 19+15

STA. F 0+93 TO STA. F 31+76

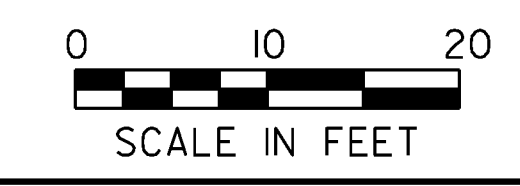

UTILITY CROSS SECTION SHEET 14

PROJECT NAME: VERSHIRE-THETFORD	PLOT DATE: 1/29/2013
PROJECT NUMBER: STP 2911(I)	DRAWN BY: JLS
FILE NAME: pl0c224.dgn	CHECKED BY: PTS
PROJECT LEADER: PTS	SHEET 218 OF 232
DESIGNED BY: NLL	
IPARM FILE NAME: IOC224_218	