




F 52+86

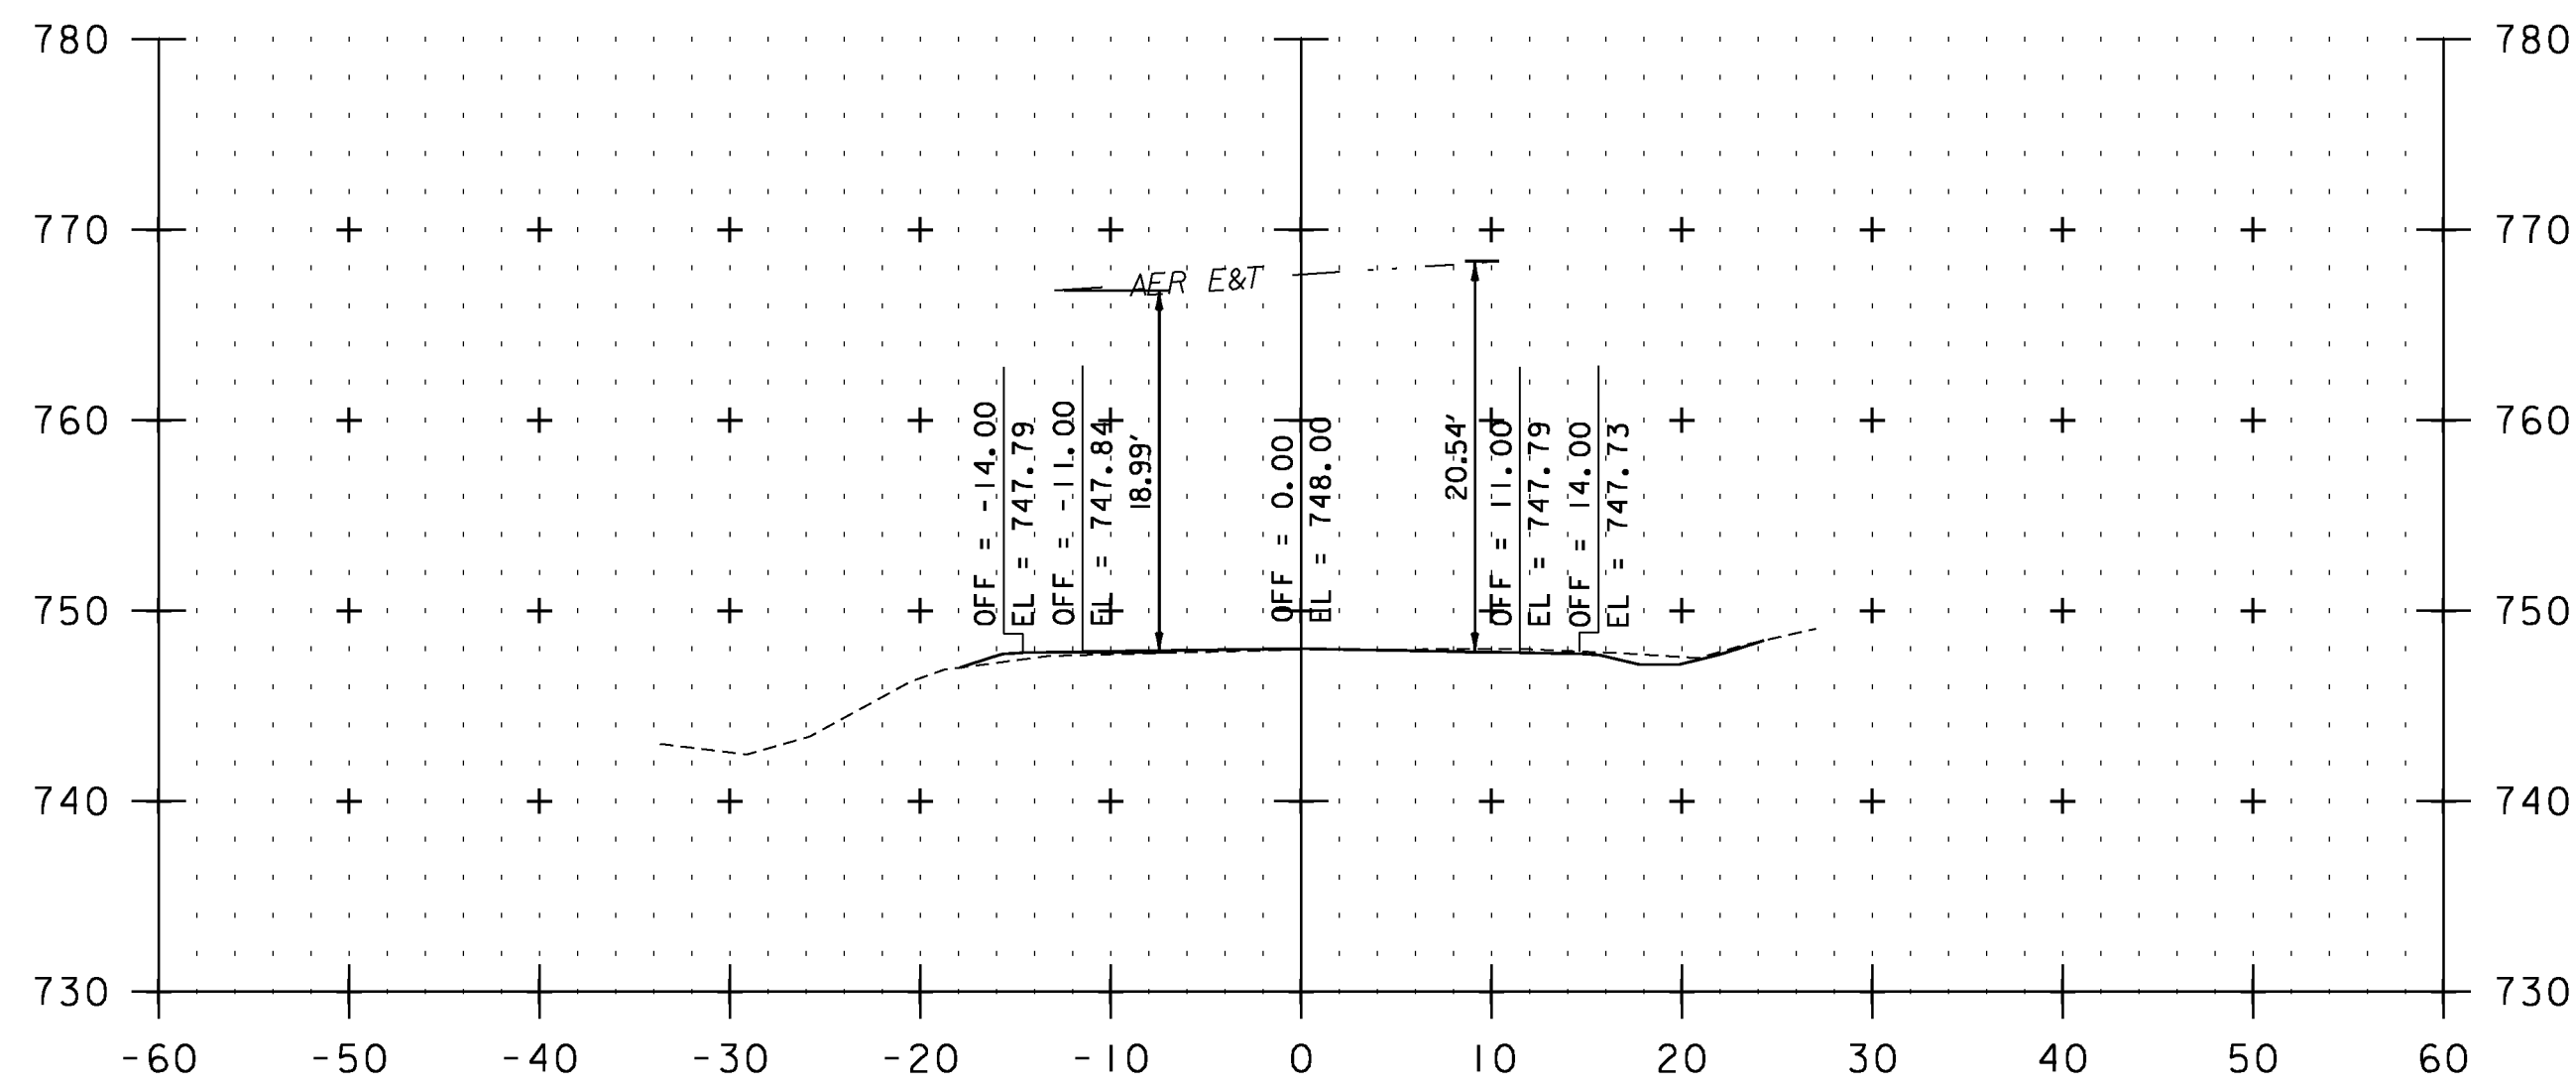

F 47+22

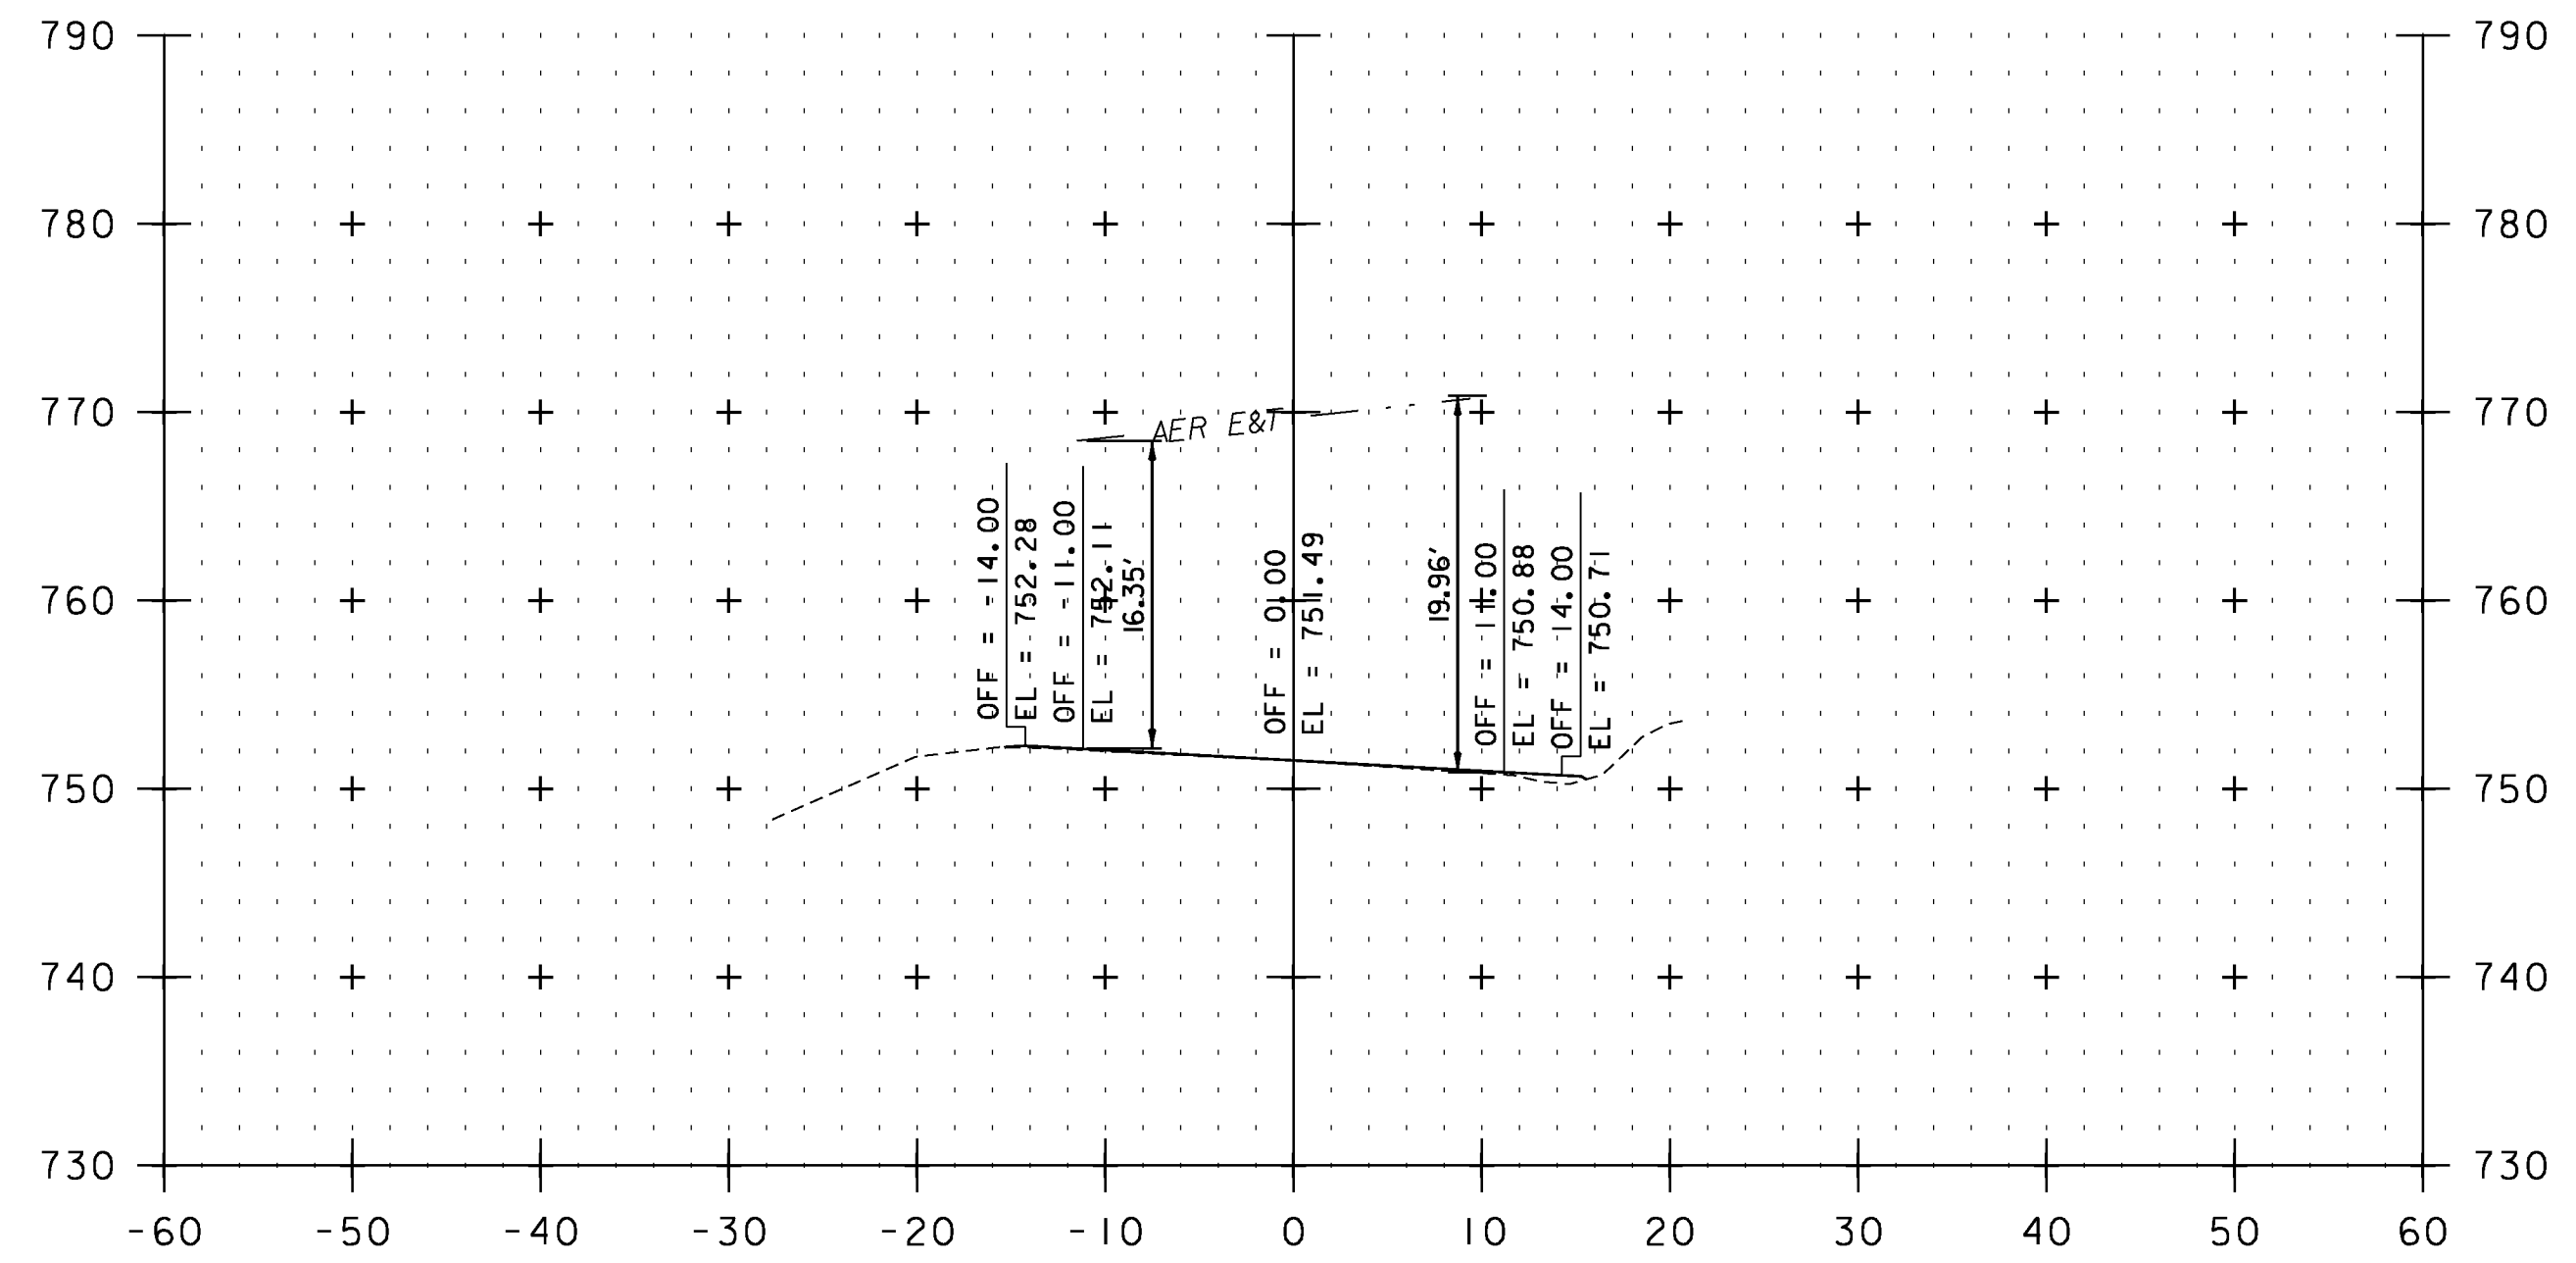


F 65+49

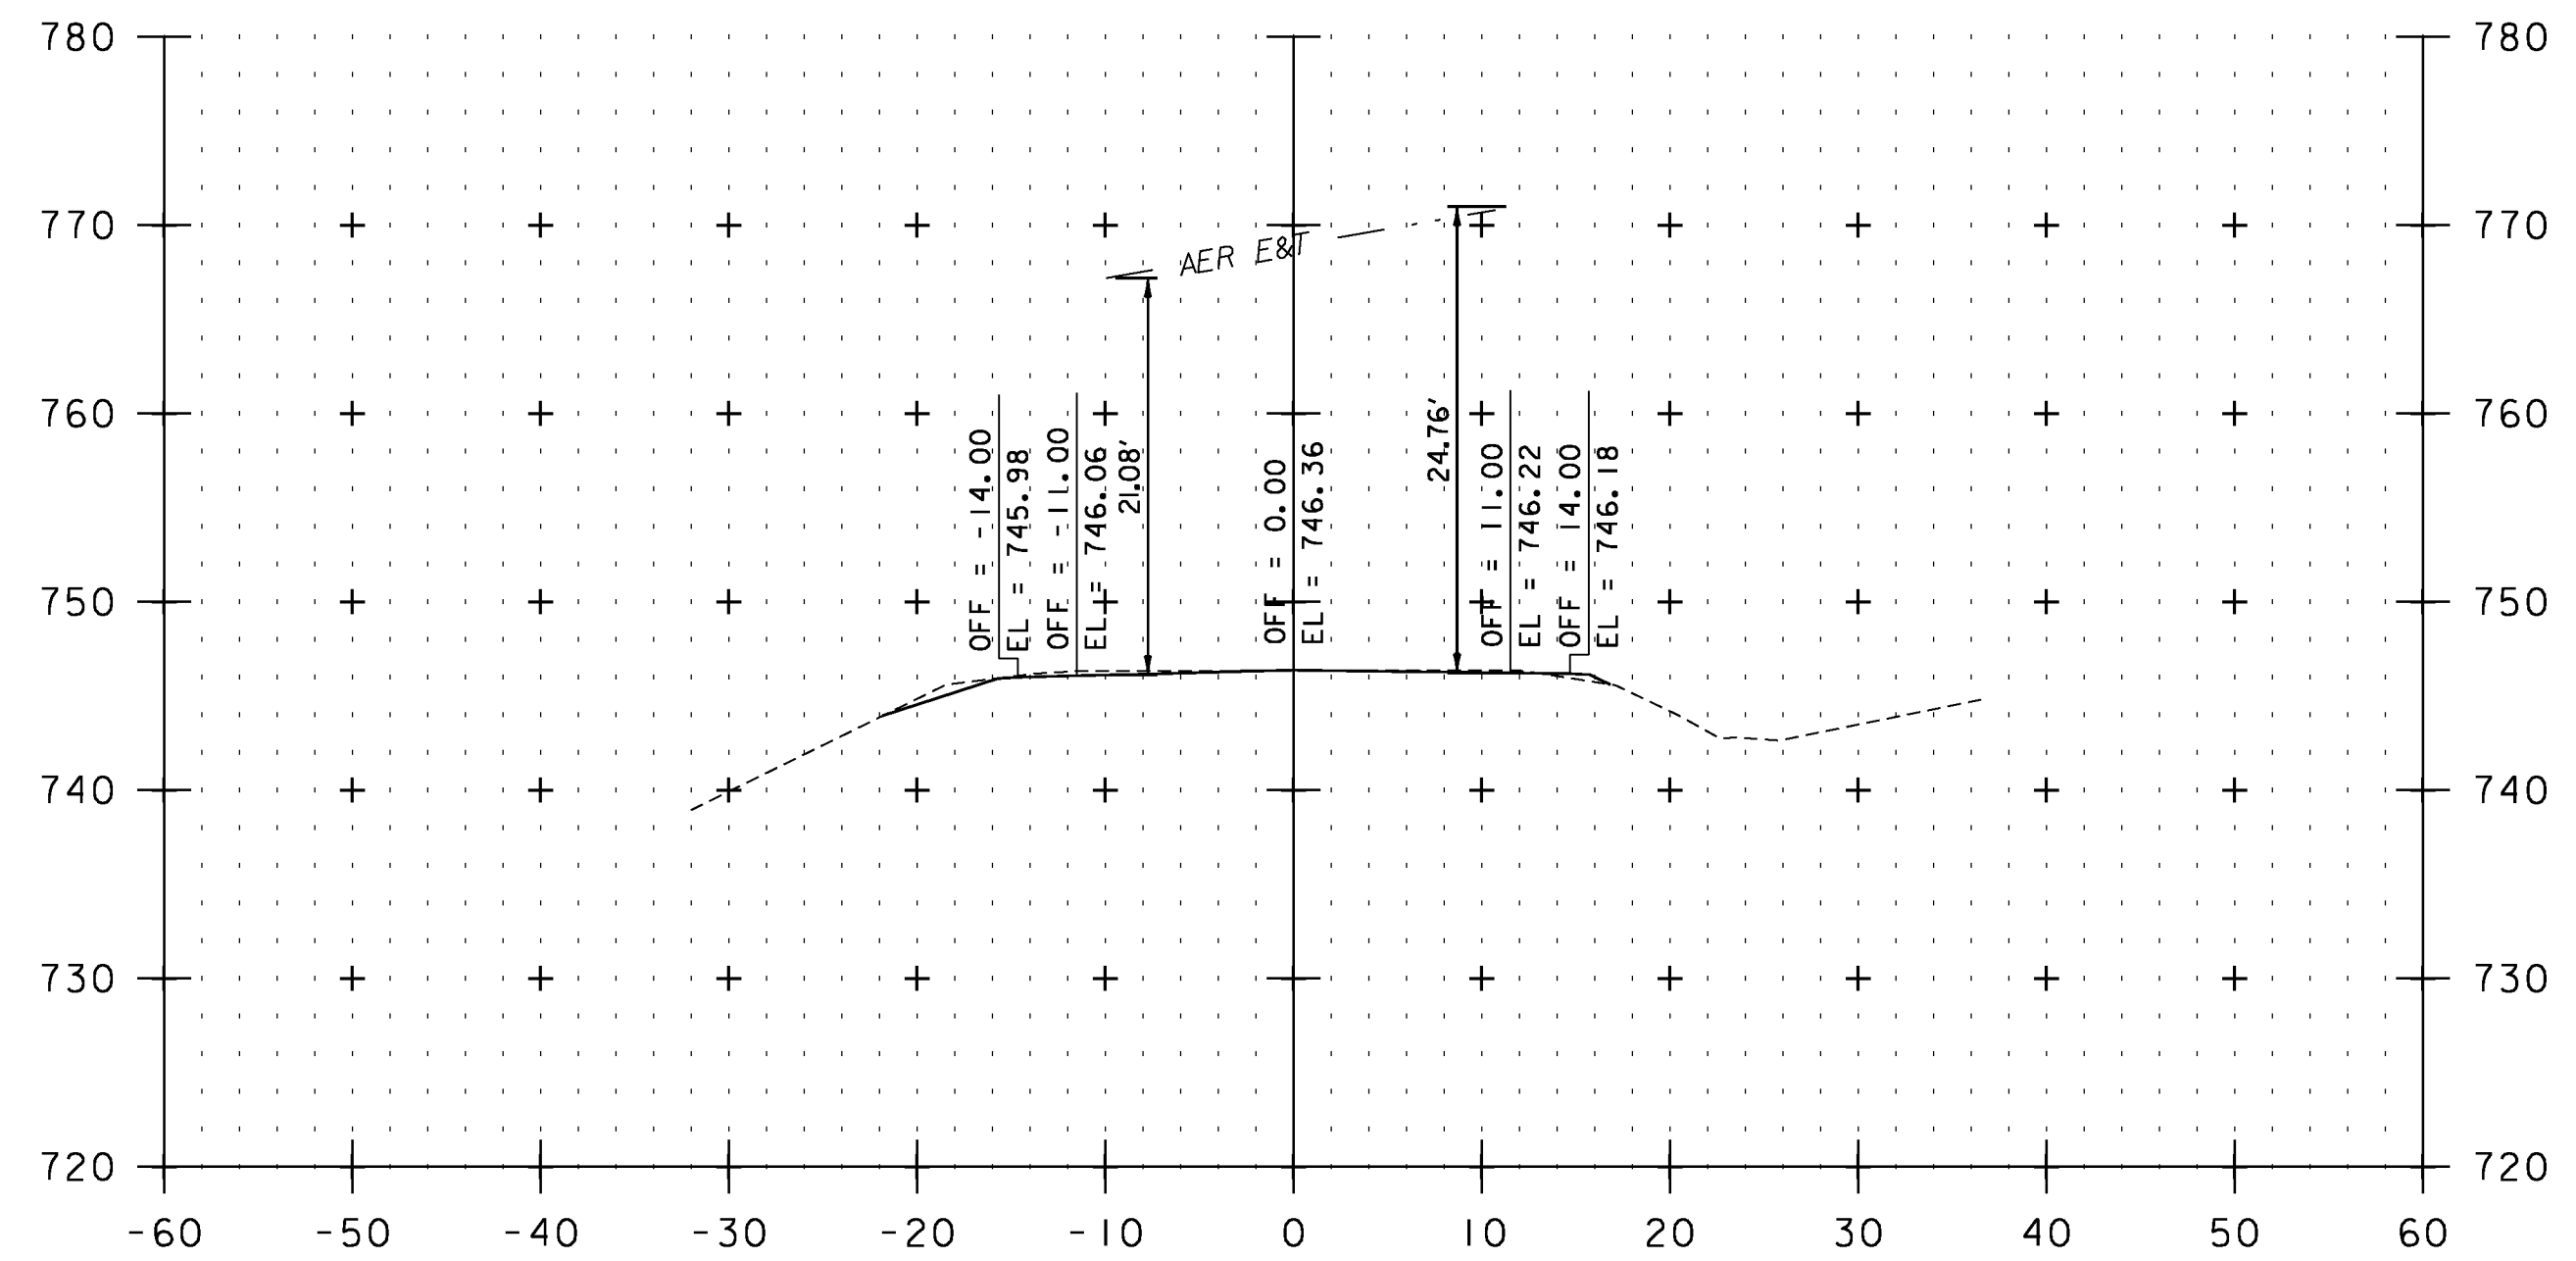

F 62+33

STA. F 47+22 TO STA. F 65+49

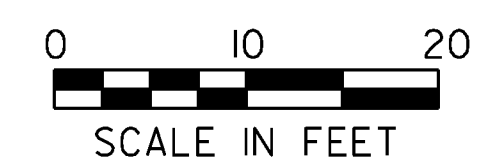

**UTILITY CROSS SECTION SHEET 15**

PROJECT NAME: VERSHIRE-THETFORD	PLOT DATE: 1/29/2013
PROJECT NUMBER: STP 2911(I)	DRAWN BY: JLS
FILE NAME: pl0c224.dgn	CHECKED BY: PTS
PROJECT LEADER: PTS	SHEET 219 OF 232
DESIGNED BY: NLL	
IPARM FILE NAME: IOC224_219	