




F 69+14

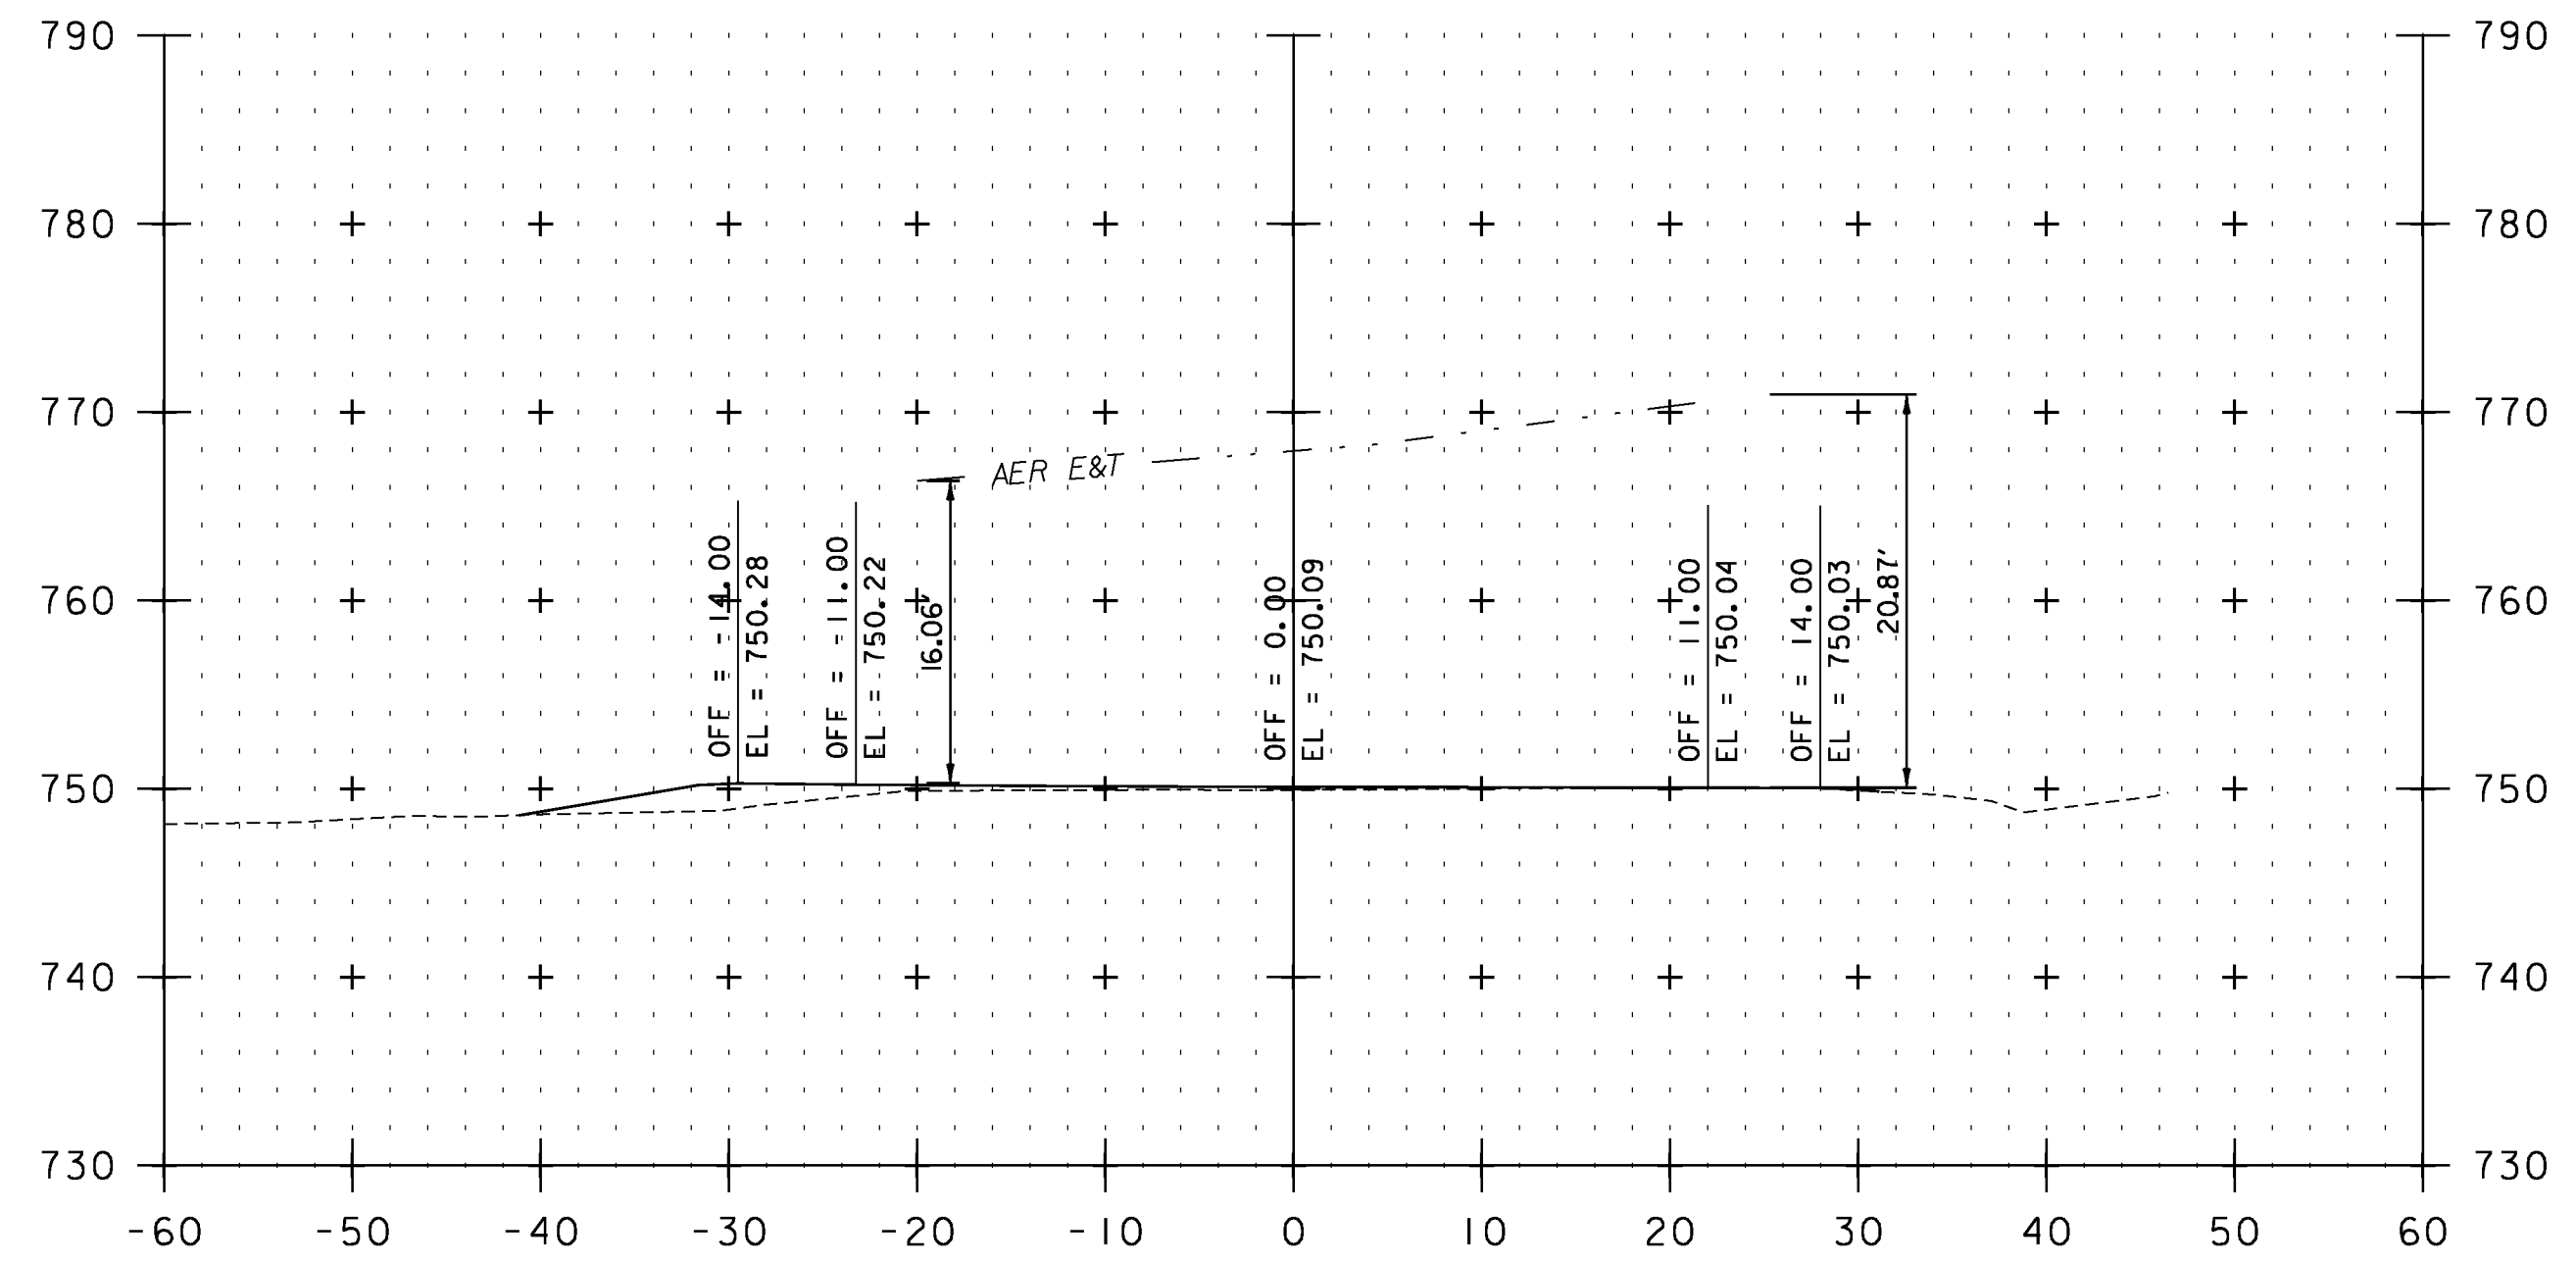

F 71+64

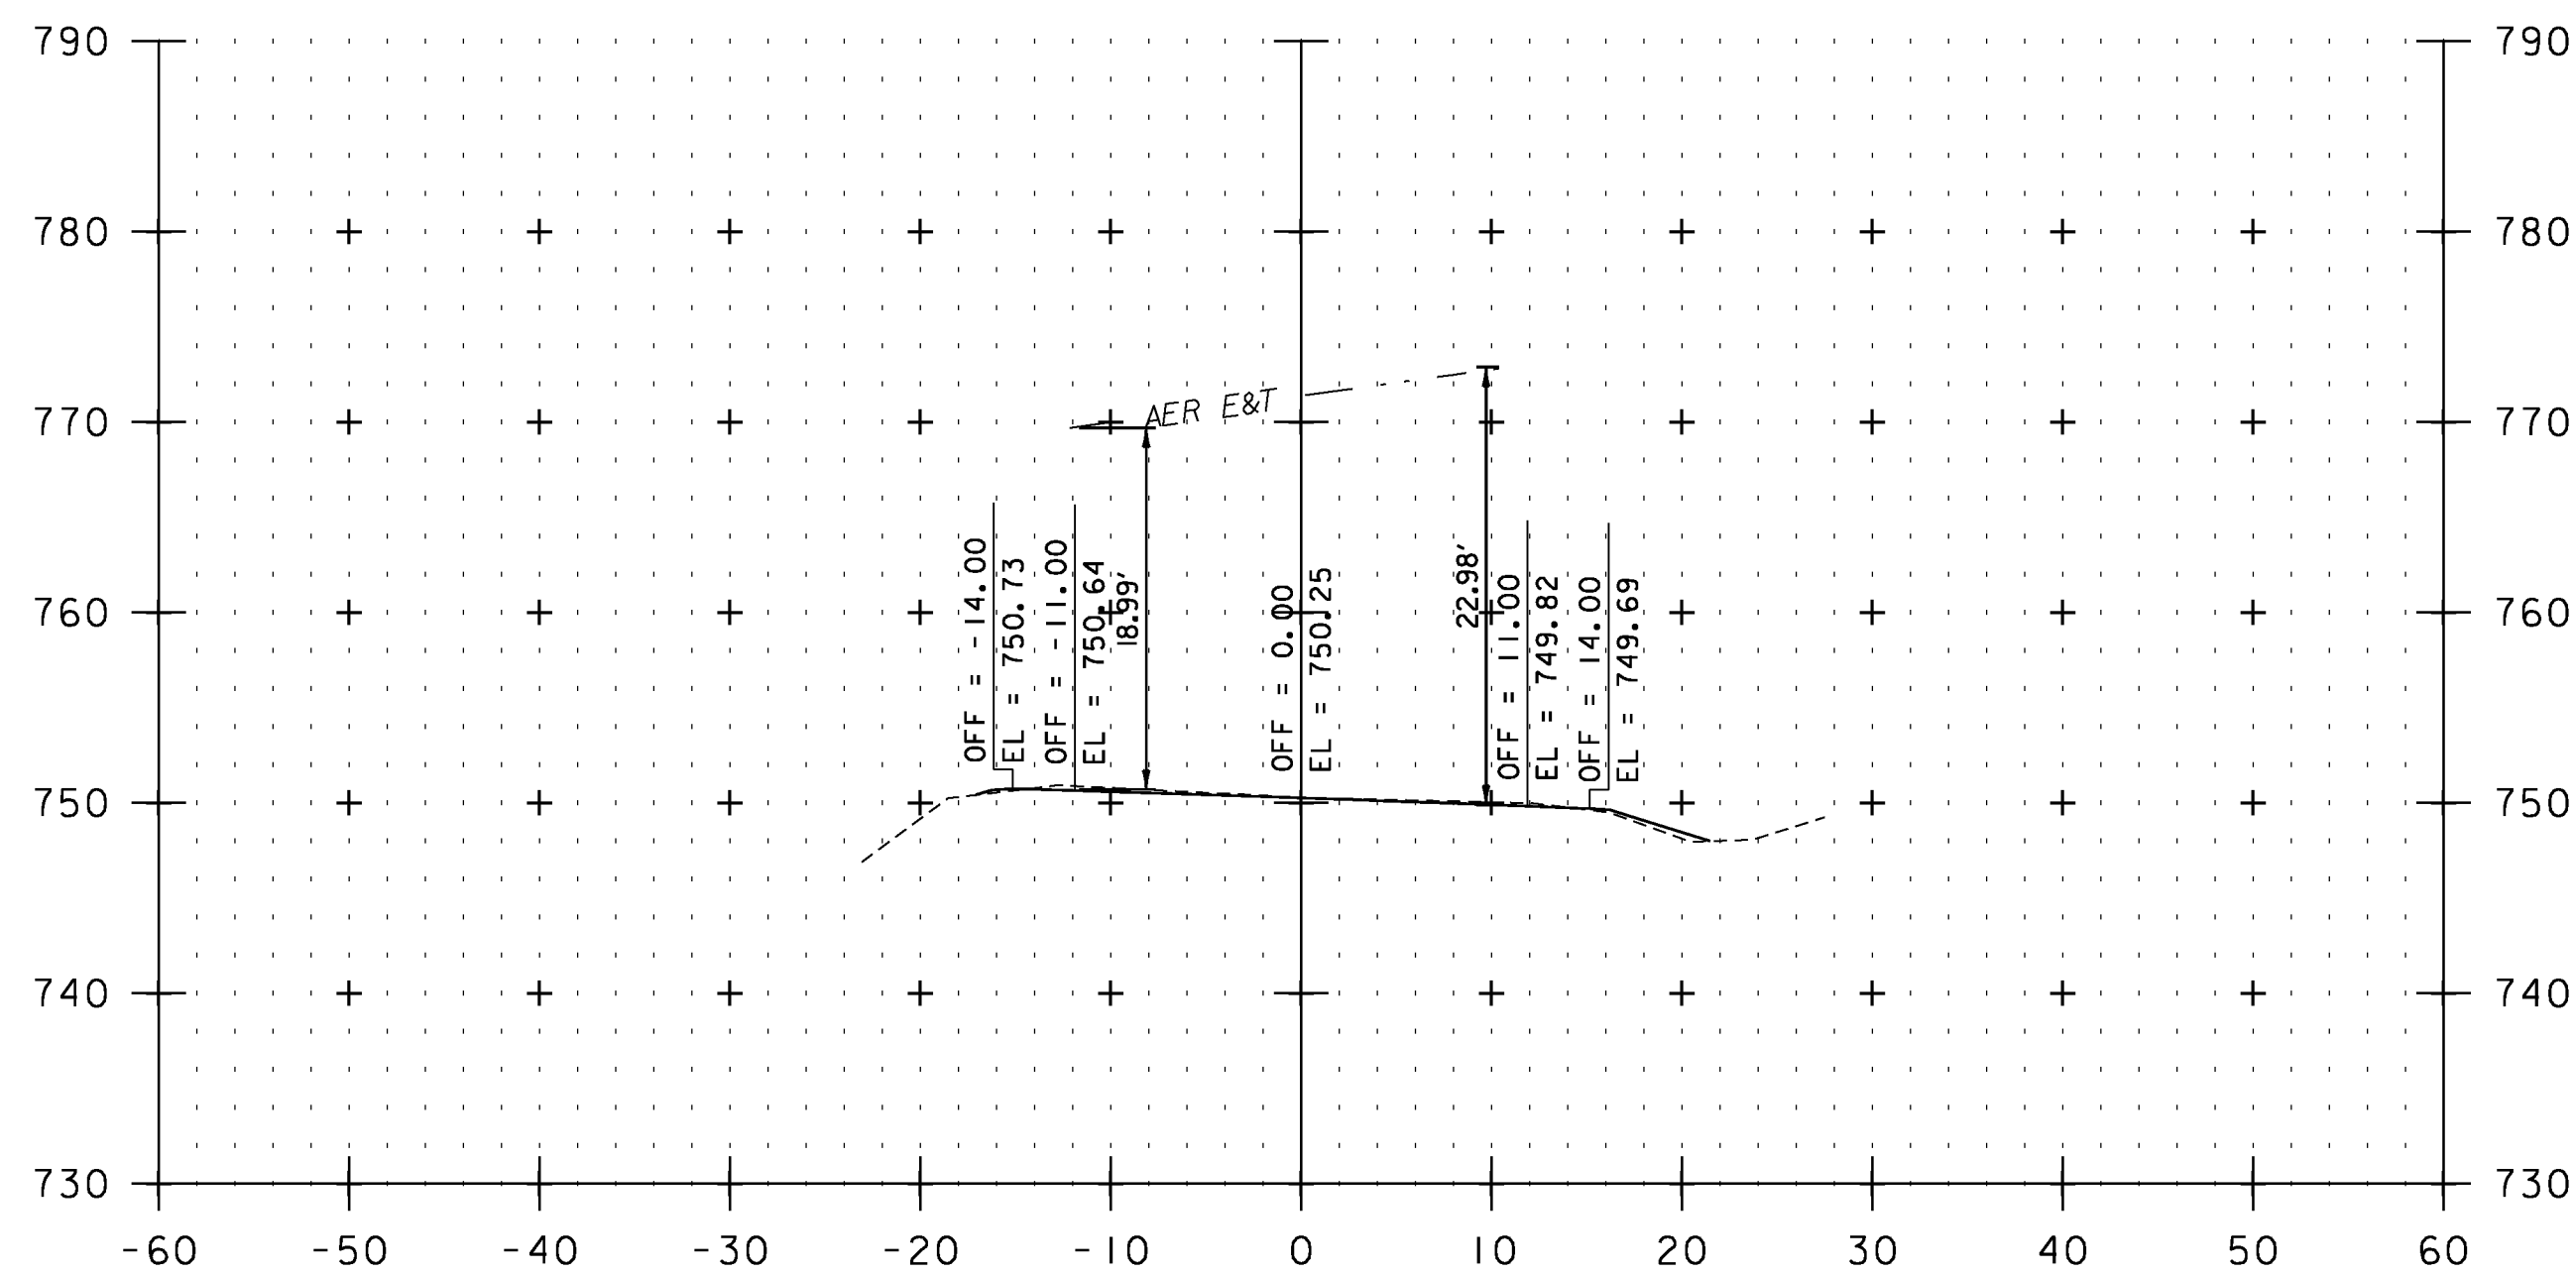

F 67+16

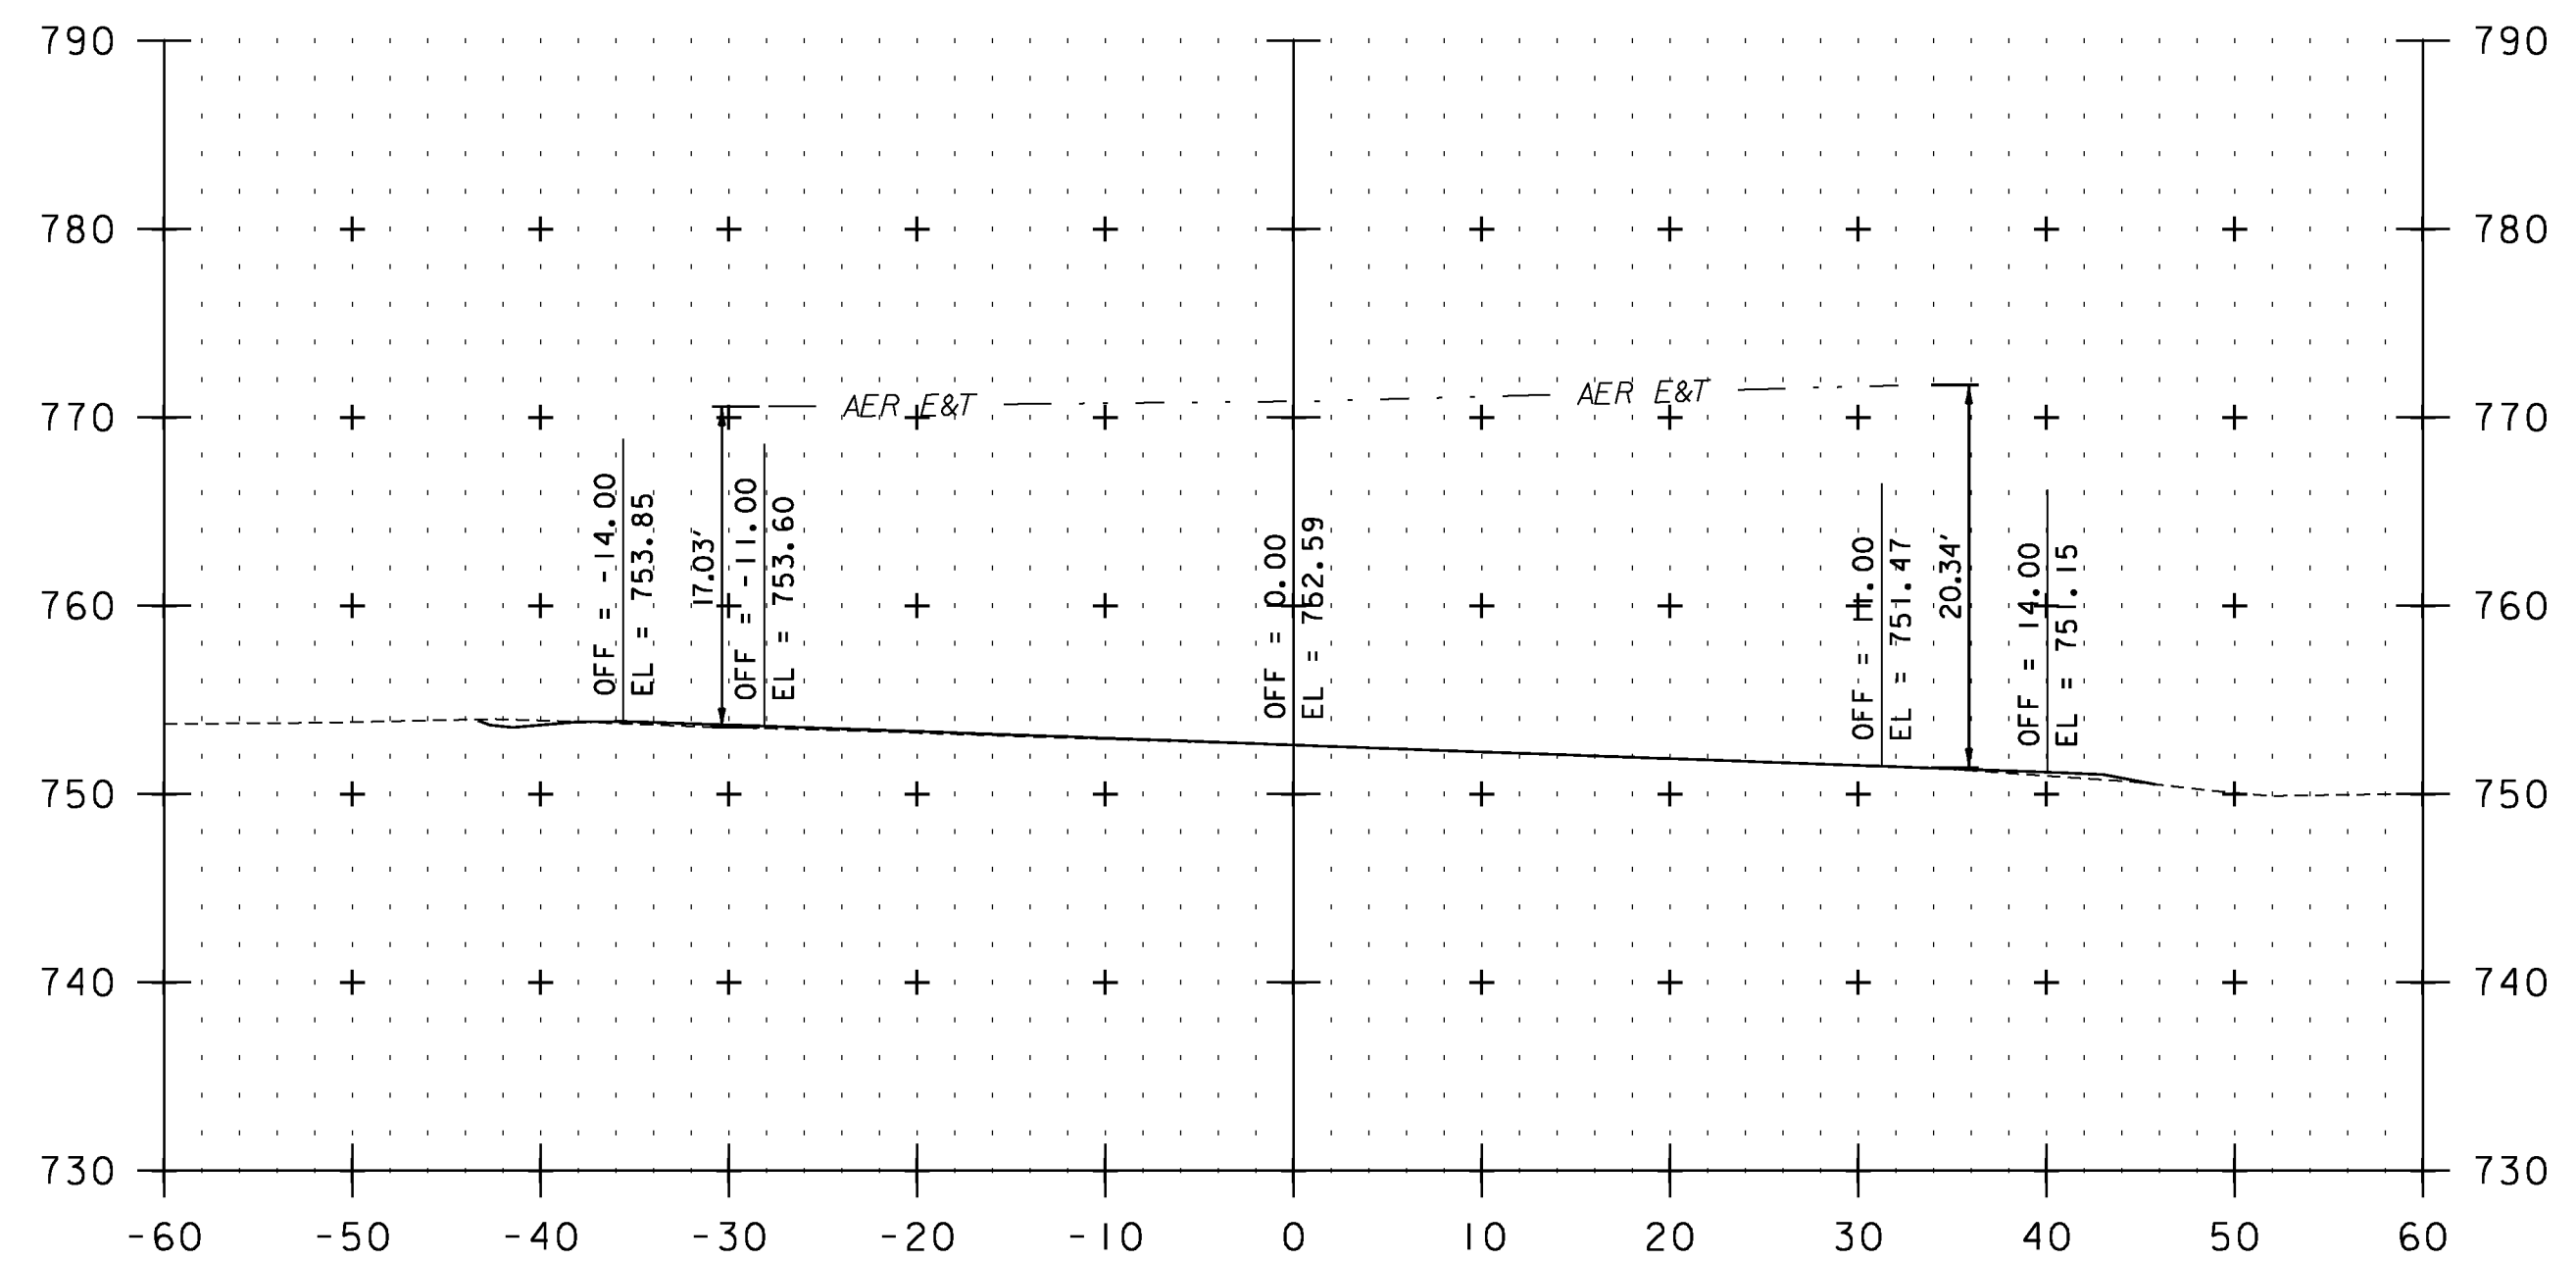

F 70+51

STA. F 67+16 TO STA. F 71+64



**UTILITY CROSS SECTION SHEET 16**

PROJECT NAME: VERSHIRE-THETFORD	PLOT DATE: 1/29/2013
PROJECT NUMBER: STP 2911(I)	DRAWN BY: JLS
FILE NAME: pl0c224.dgn	CHECKED BY: PTS
PROJECT LEADER: PTS	SHEET 220 OF 232
DESIGNED BY: NLL	
IPARM FILE NAME: IOC224_220	