




F 125+87

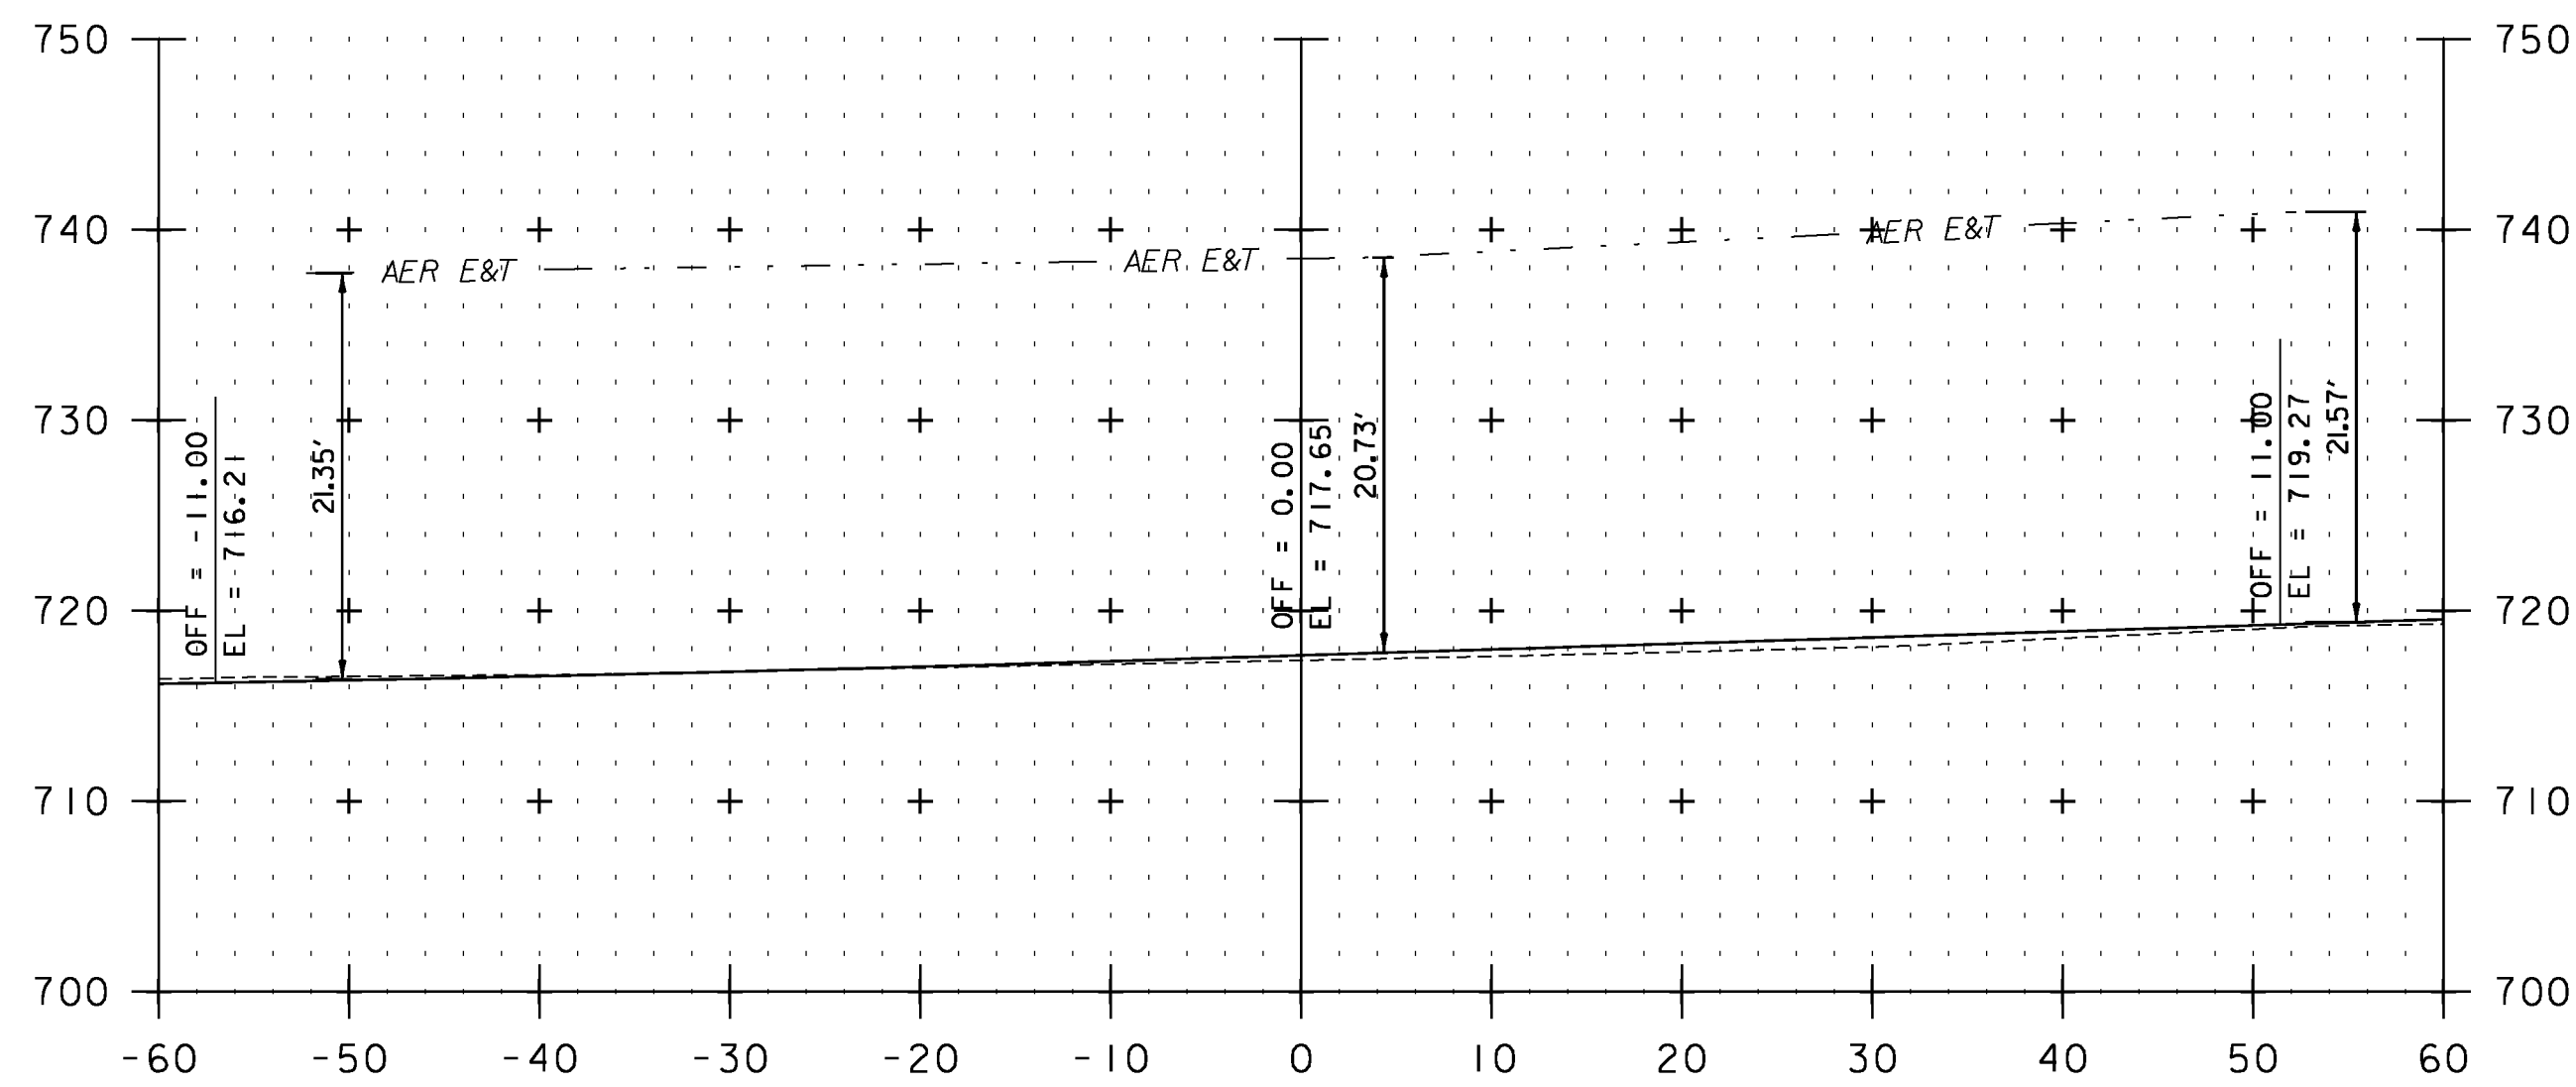

F 123+71

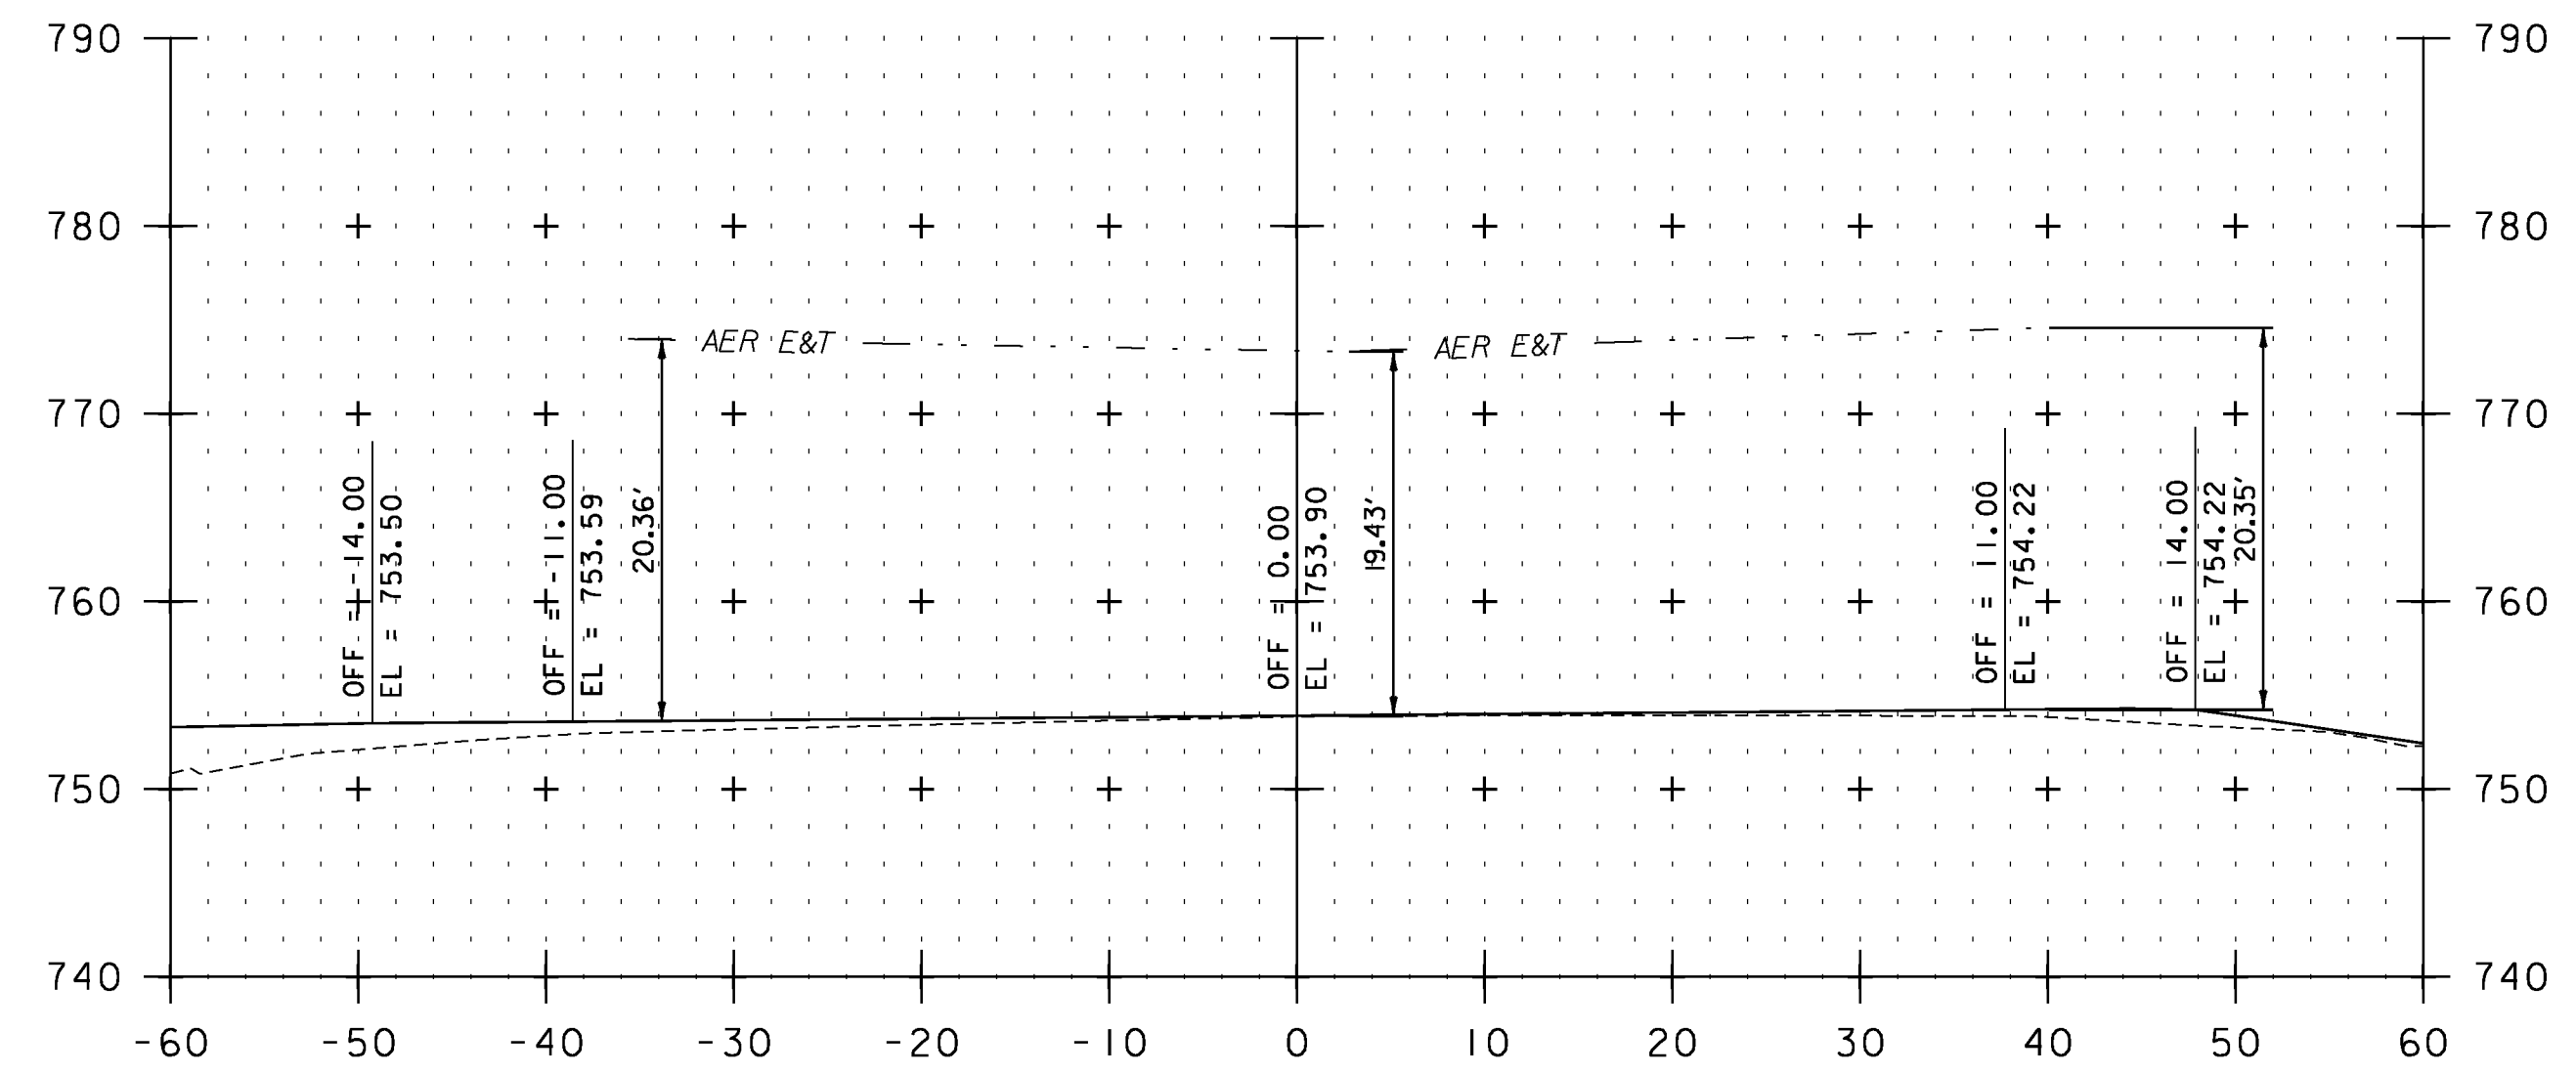

F 136+32

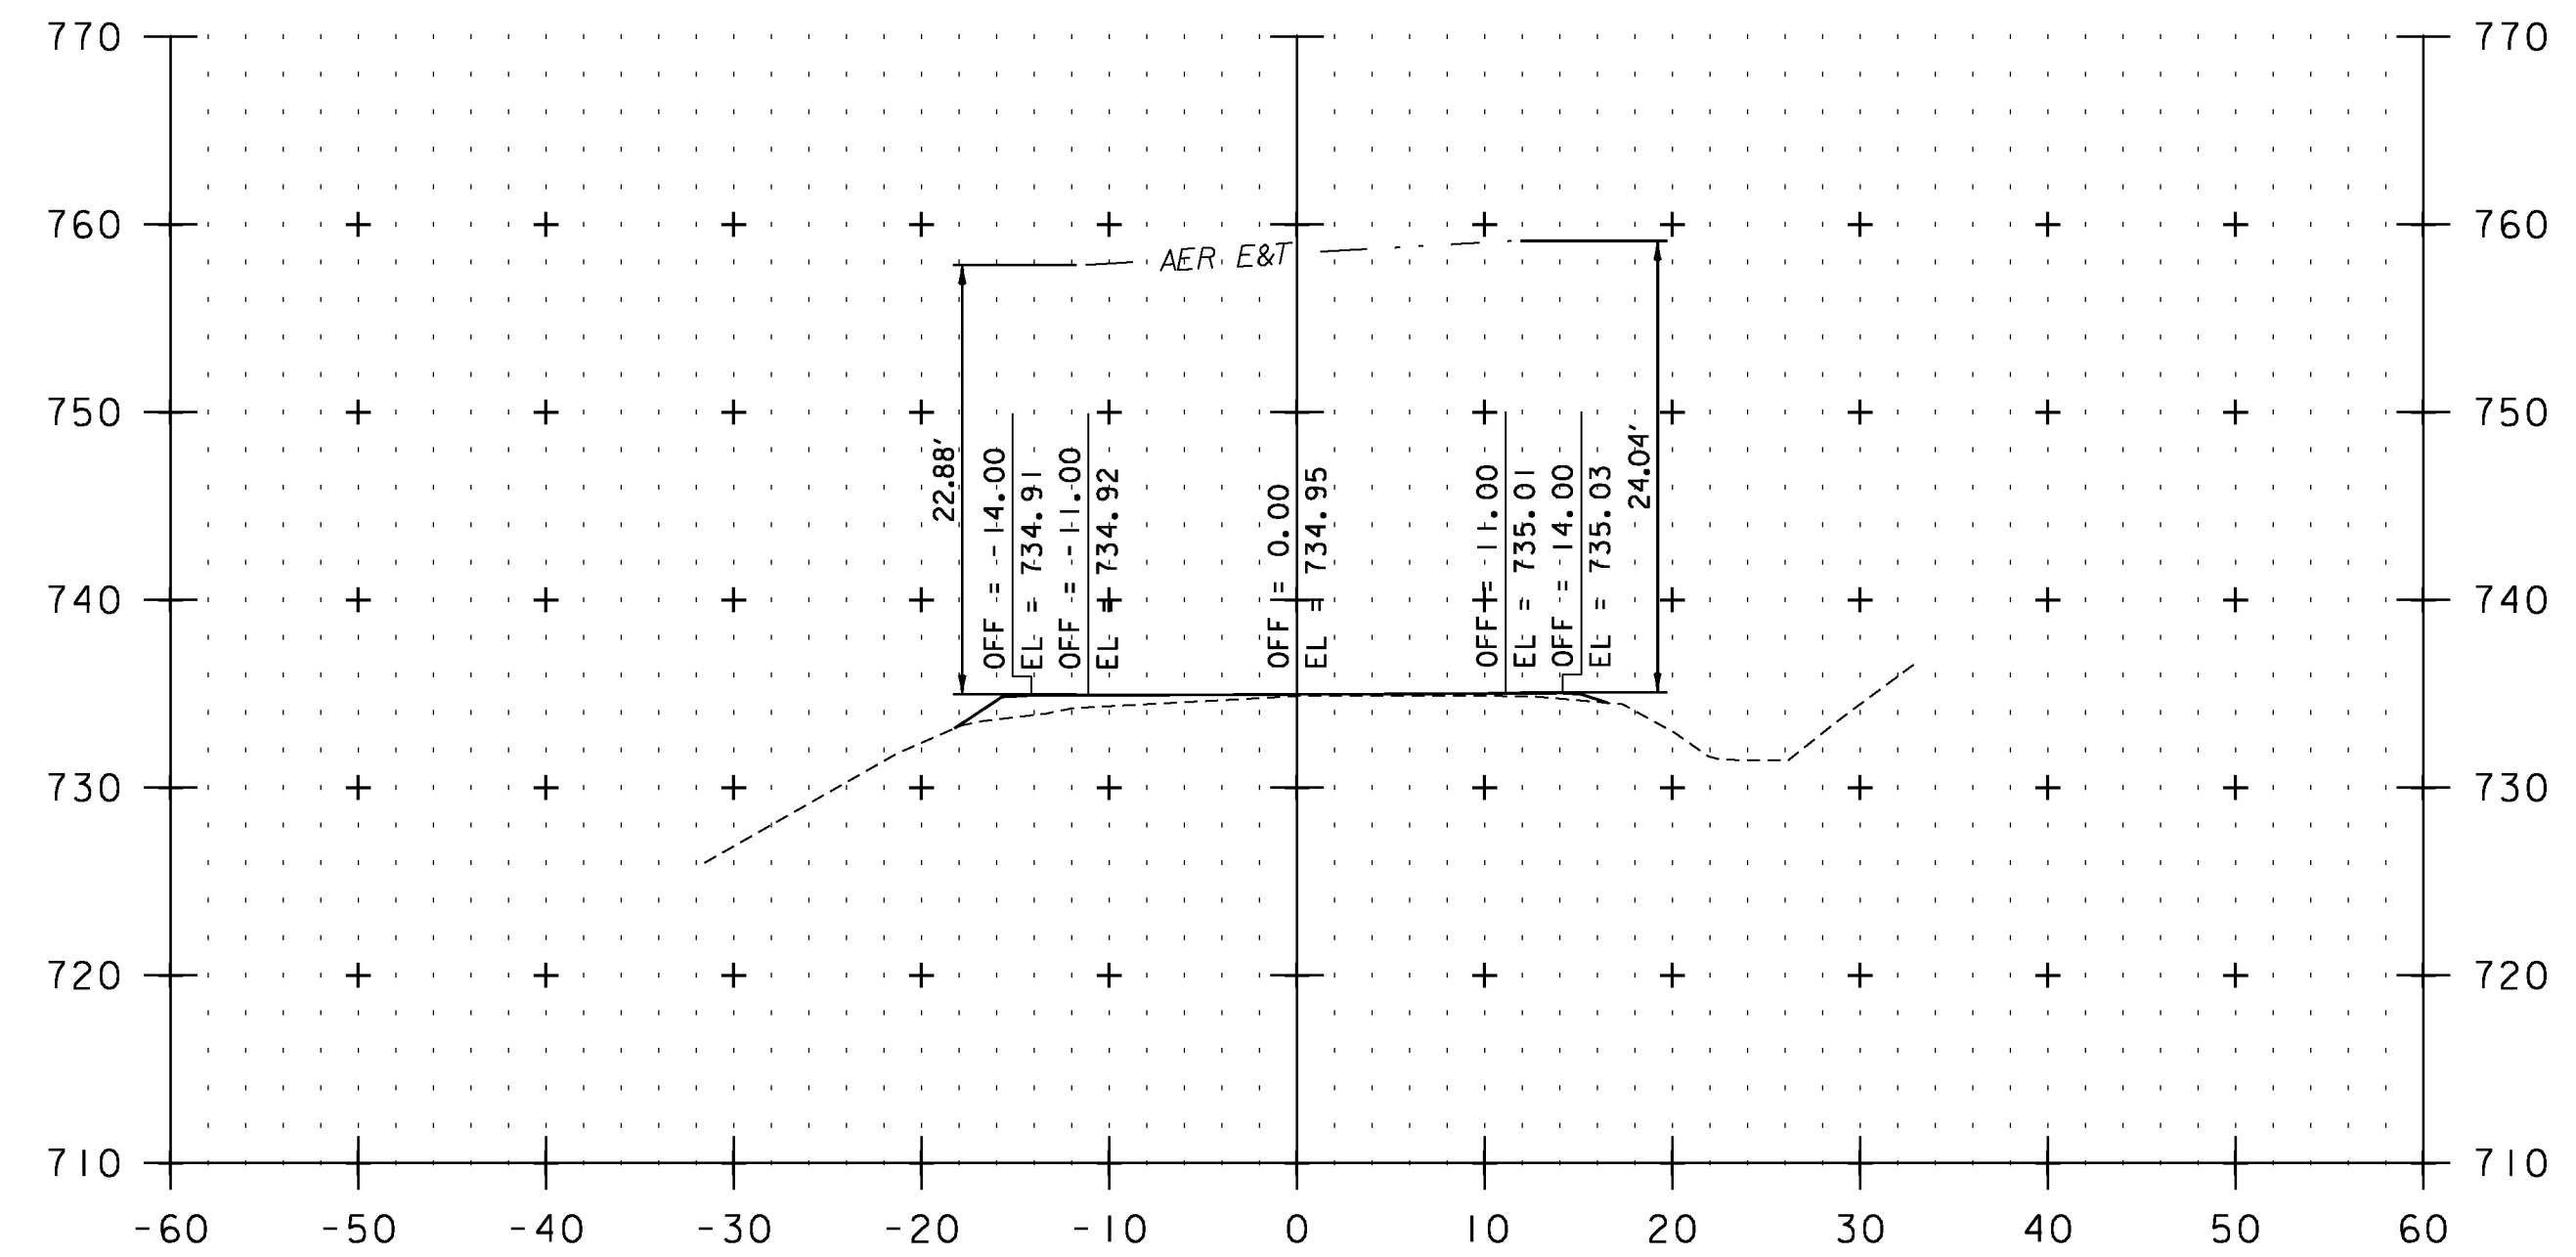

F 128+11

STA. F 123+71 TO STA. F 136+32



UTILITY CROSS SECTION SHEET 23

PROJECT NAME: VERSHIRE-THETFORD

PROJECT NUMBER: STP 2911(I)

FILE NAME: pl0c224.dgn

PROJECT LEADER: PTS

DESIGNED BY: NULL

IPARM FILE NAME: IOC224_227

PLOT DATE: 1/29/2013

DRAWN BY: JLS

CHECKED BY: PTS

SHEET 227 OF 232