


**REDUCED GUARDRAIL POST SPACING DETAIL**

LOCATION:  
VT ROUTE 128 ESSEX STA. 3+62, RT - UTILITY POLE

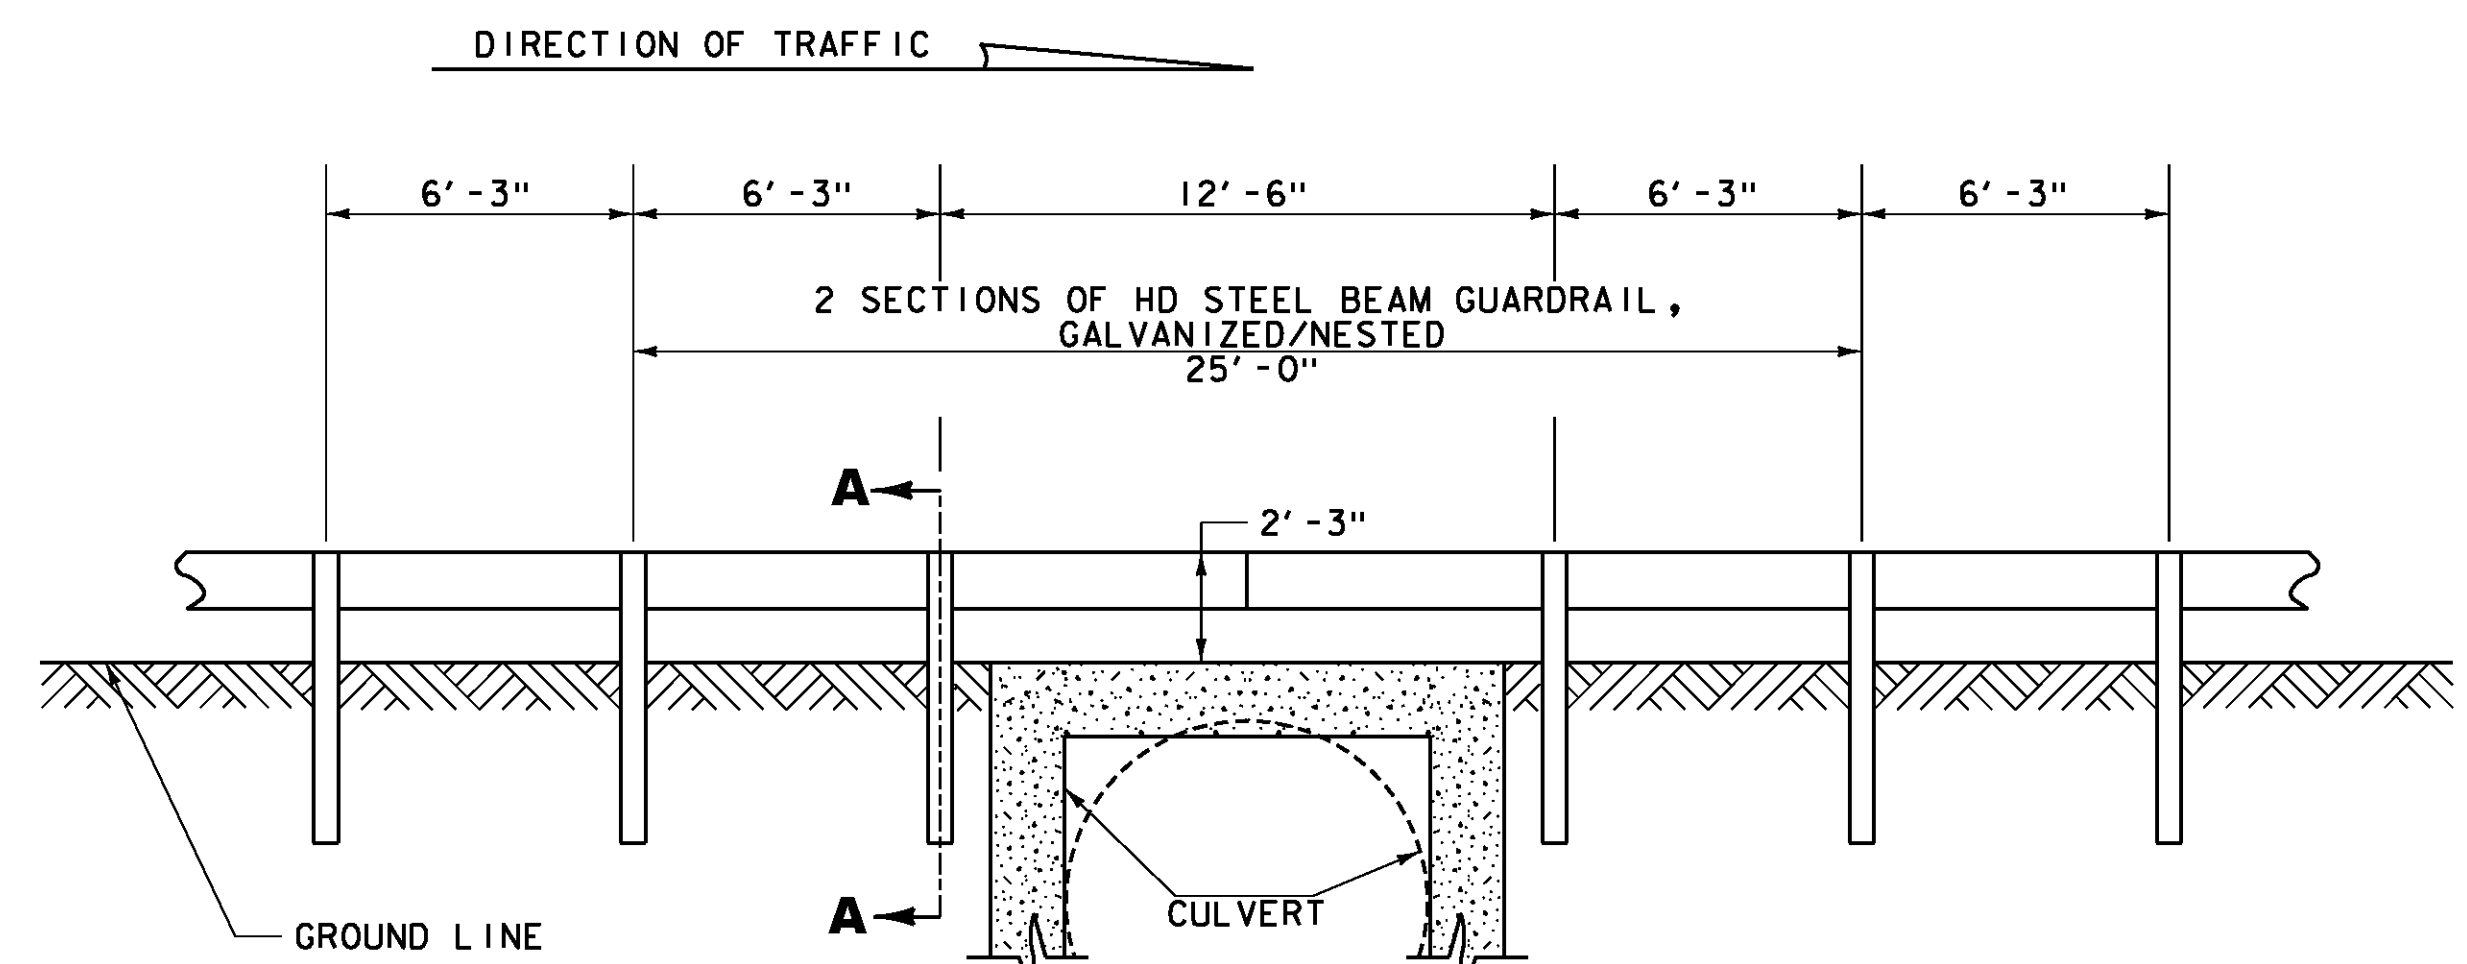

**DETAIL OF STEEL BEAM GUARDRAIL AT SMALL CULVERTS**  
ESSEX STA. 42+55, LT&RT (BRIDGE #2)

**NOTES**

1. SEE STANDARDS G-1 & G-ID FOR STEEL BEAM GUARDRAIL DETAILS.
2. THIS WORK SHALL BE PAID UNDER ITEM 621.216 HD STEEL BEAM GUARDRAIL, GALVANIZED/NESTED AT A PAY FACTOR OF 1.0.
3. THIS DETAIL TO BE USED AS INDICATED ON THE ITEM DETAIL SUMMARY SHEET OR AS DIRECTED BY THE ENGINEER.

NOT TO SCALE



**GUARDRAIL  
DETAIL SHEET**

PROJECT NAME: ESSEX-WESTFORD  
PROJECT NUMBER: STP 2912(I)

FILE NAME: p10c226.dgn  
PROJECT LEADER: JLL  
DESIGNED BY: STANTEC  
IPARM FILE: p10c226gds.i

PLOT DATE: 2/20/2013  
DRAWN BY: STANTEC  
CHECKED BY: STANTEC  
SHEET 14 OF 239