


**D3-1**

LOCATION: ESSEX STA. 5+55, LT  
 STA. 5+55, RT  
 STA. 33+16, LT  
 STA. 37+90, RT  
 STA. 66+29, RT  
 STA. 111+32, RT  
 STA. 206+55, LT

COLOR: WHITE BORDER AND TEXT (RETROREFLECTIVE)  
 GREEN BACKGROUND (RETROREFLECTIVE)

MATERIAL: 0.125" FLAT SHEET ALUMINUM

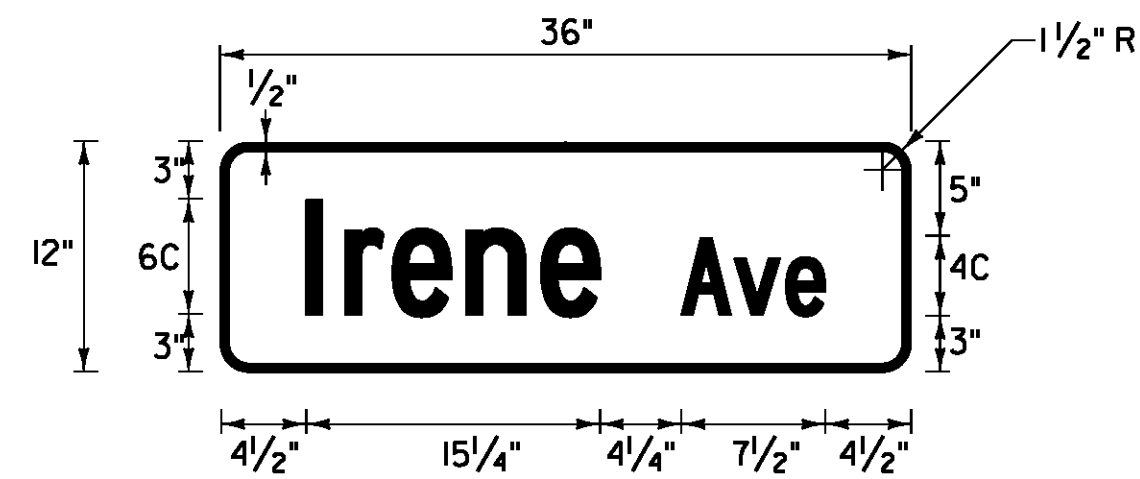


**D3-1**

LOCATION: ESSEX STA. 37+77, RT

COLOR: WHITE BORDER AND TEXT (RETROREFLECTIVE)  
 GREEN BACKGROUND (RETROREFLECTIVE)

MATERIAL: 0.125" FLAT SHEET ALUMINUM

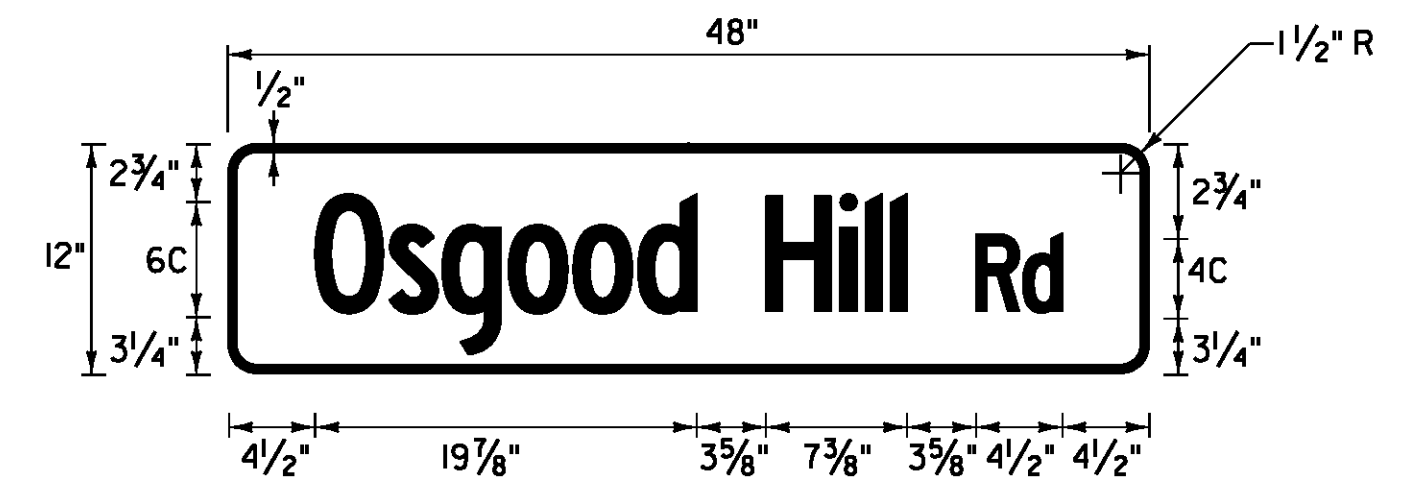


**D3-1**

LOCATION: ESSEX STA. 110+42, RT

COLOR: WHITE BORDER AND TEXT (RETROREFLECTIVE)  
 GREEN BACKGROUND (RETROREFLECTIVE)

MATERIAL: 0.125" FLAT SHEET ALUMINUM

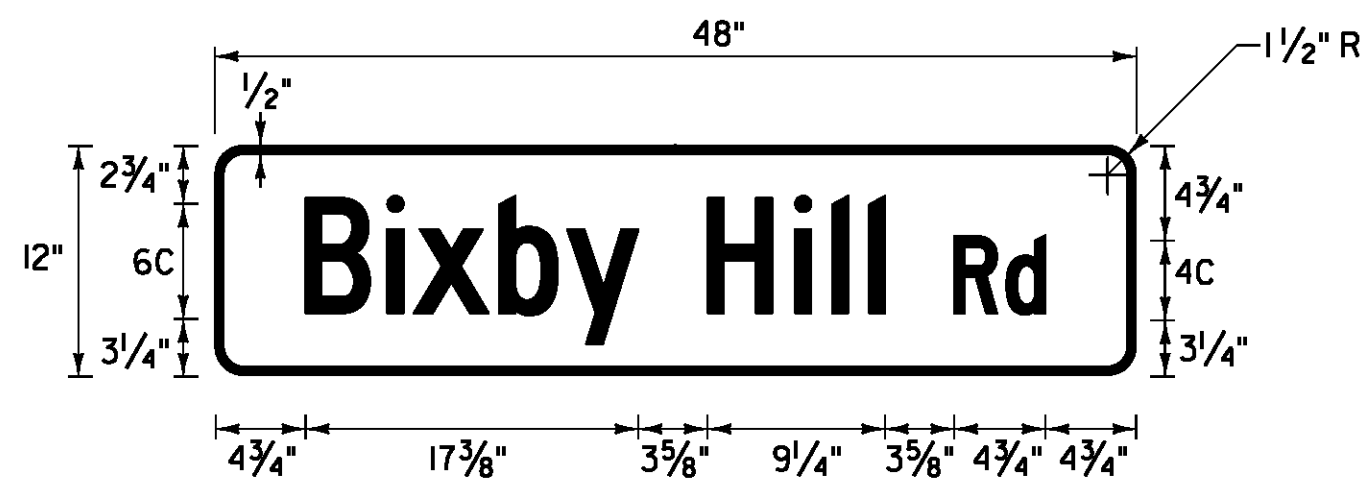


**D3-1**

LOCATION: ESSEX STA. 5+40, LT

COLOR: WHITE BORDER AND TEXT (RETROREFLECTIVE)  
 GREEN BACKGROUND (RETROREFLECTIVE)

MATERIAL: 0.125" FLAT SHEET ALUMINUM

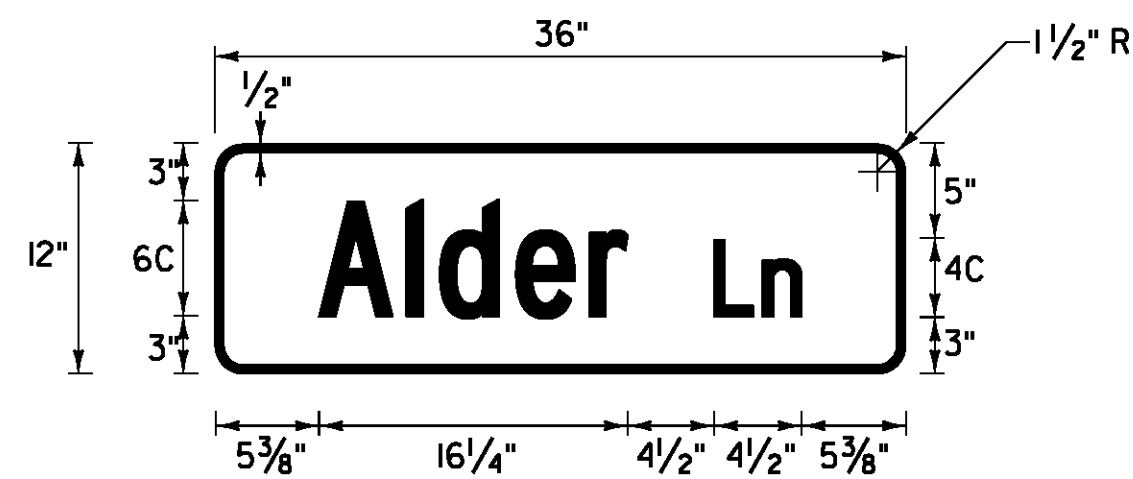


**D3-1**

LOCATION: ESSEX STA. 5+84, RT

COLOR: WHITE BORDER AND TEXT (RETROREFLECTIVE)  
 GREEN BACKGROUND (RETROREFLECTIVE)

MATERIAL: 0.125" FLAT SHEET ALUMINUM

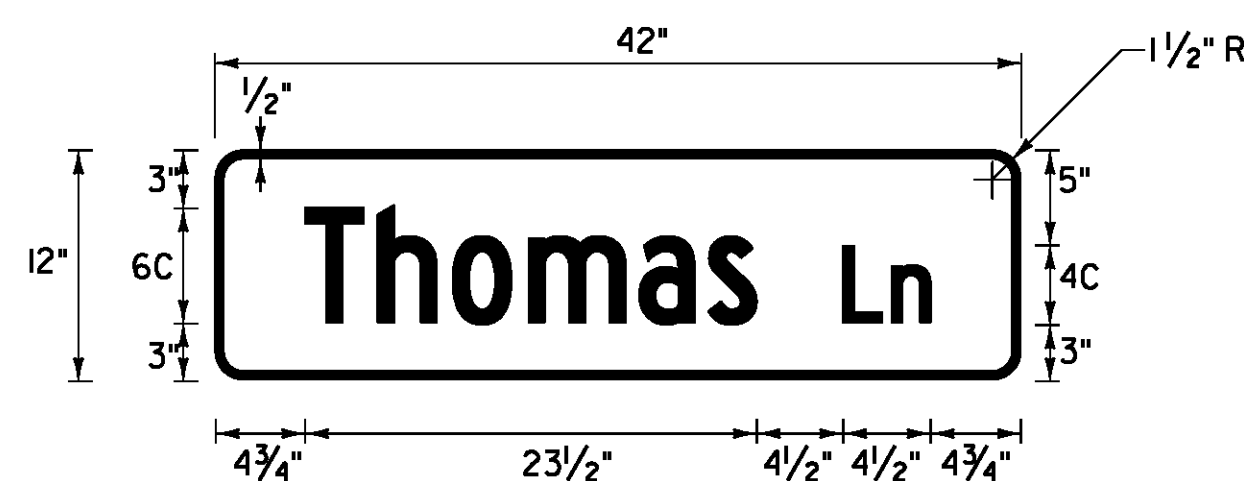


**D3-1**

LOCATION: ESSEX STA. 33+26, LT

COLOR: WHITE BORDER AND TEXT (RETROREFLECTIVE)  
 GREEN BACKGROUND (RETROREFLECTIVE)

MATERIAL: 0.125" FLAT SHEET ALUMINUM

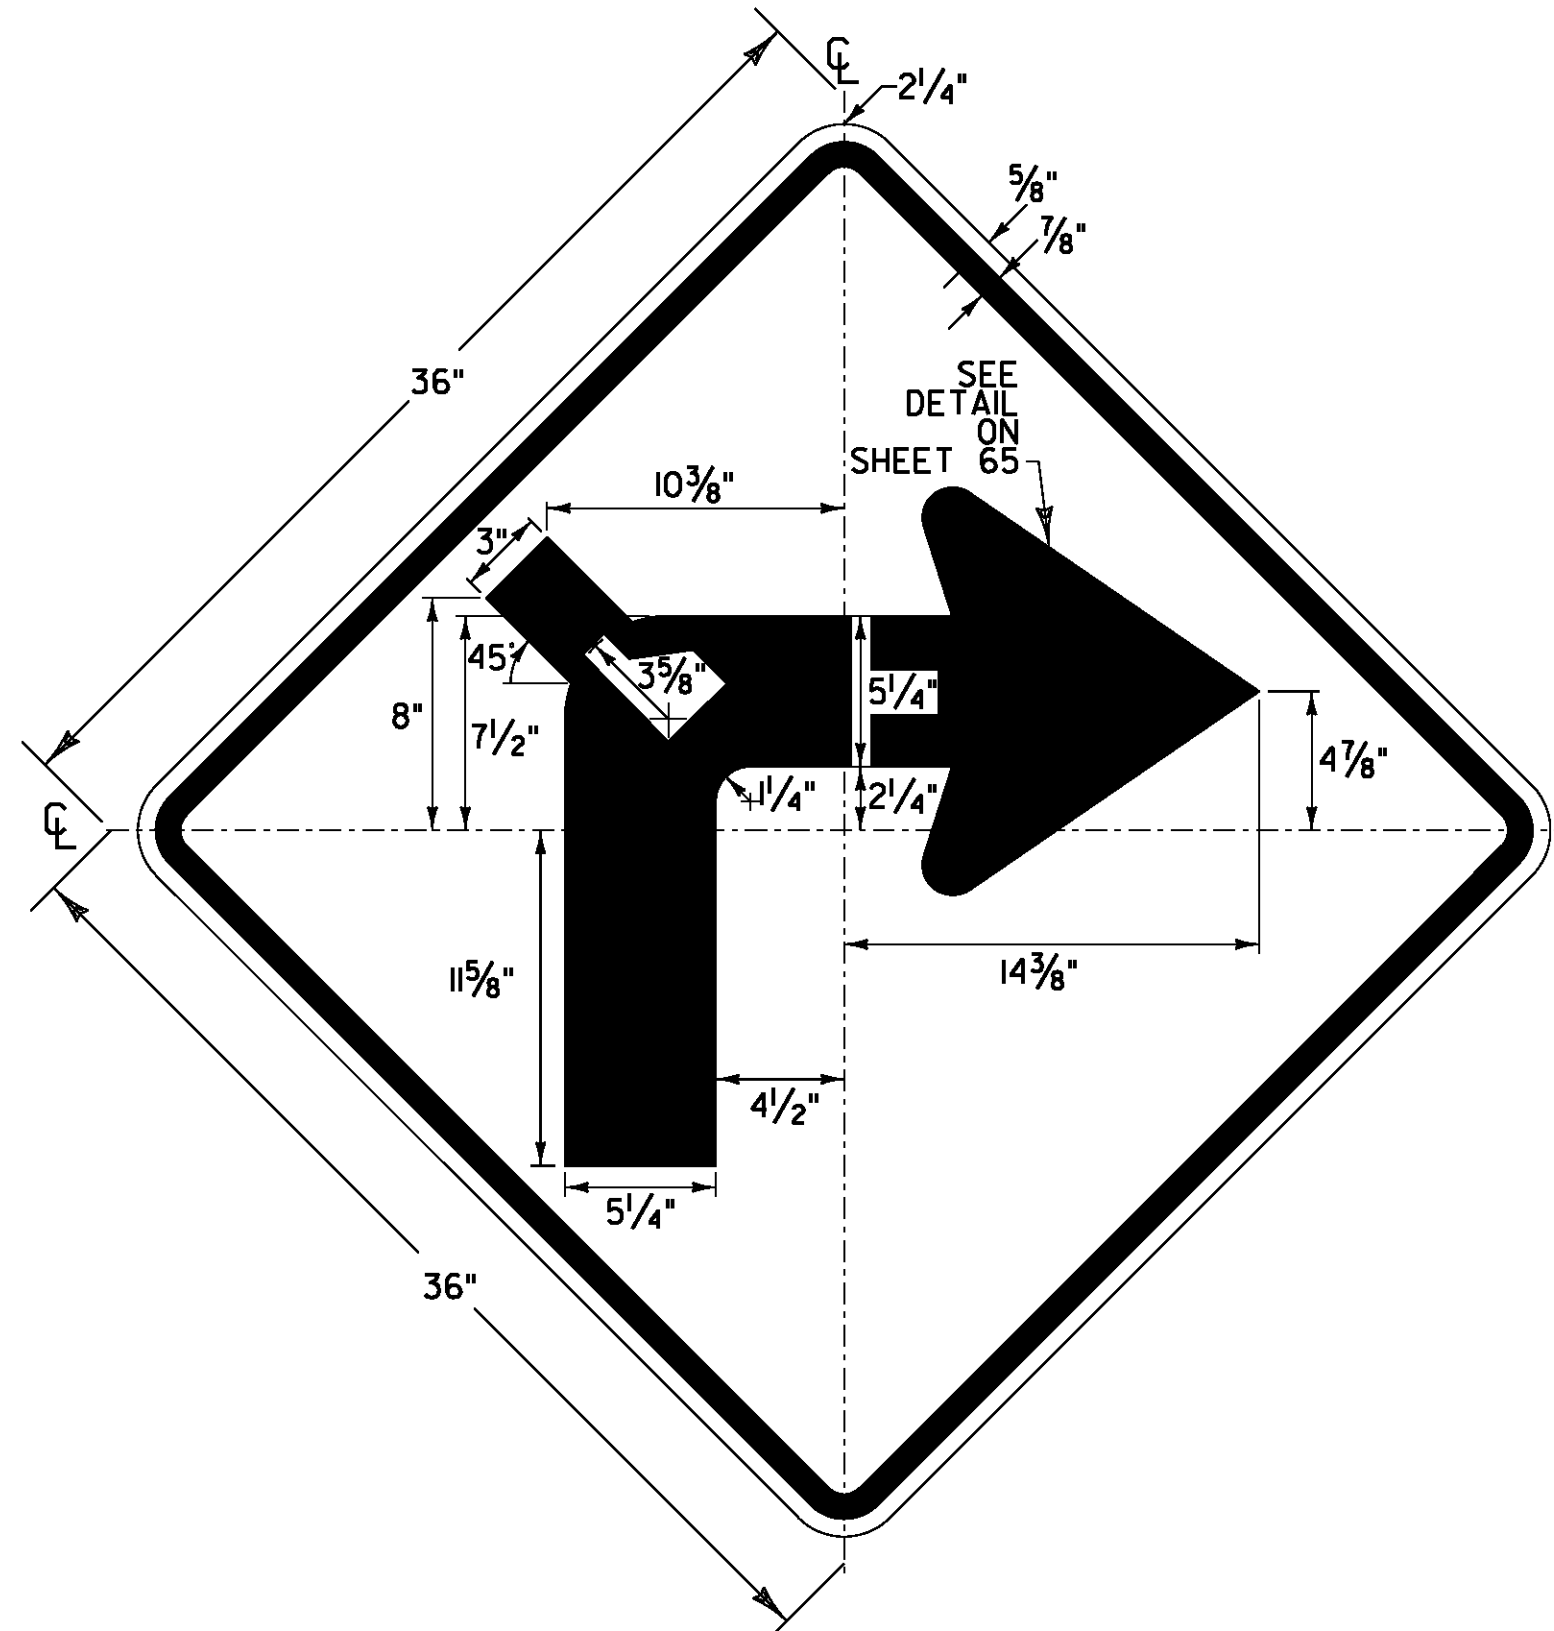


**W1-1R VARIATION**

LOCATION: ESSEX STA. 60+10, LT&RT (MIRROR W1-1L)  
 ESSEX STA. 74+81, LT

COLOR: BLACK BORDER & SYMBOL  
 WITH YELLOW (RETROREFLECTIVE) BACKGROUND

MATERIAL: PER THE TABLE ON SHEET 68

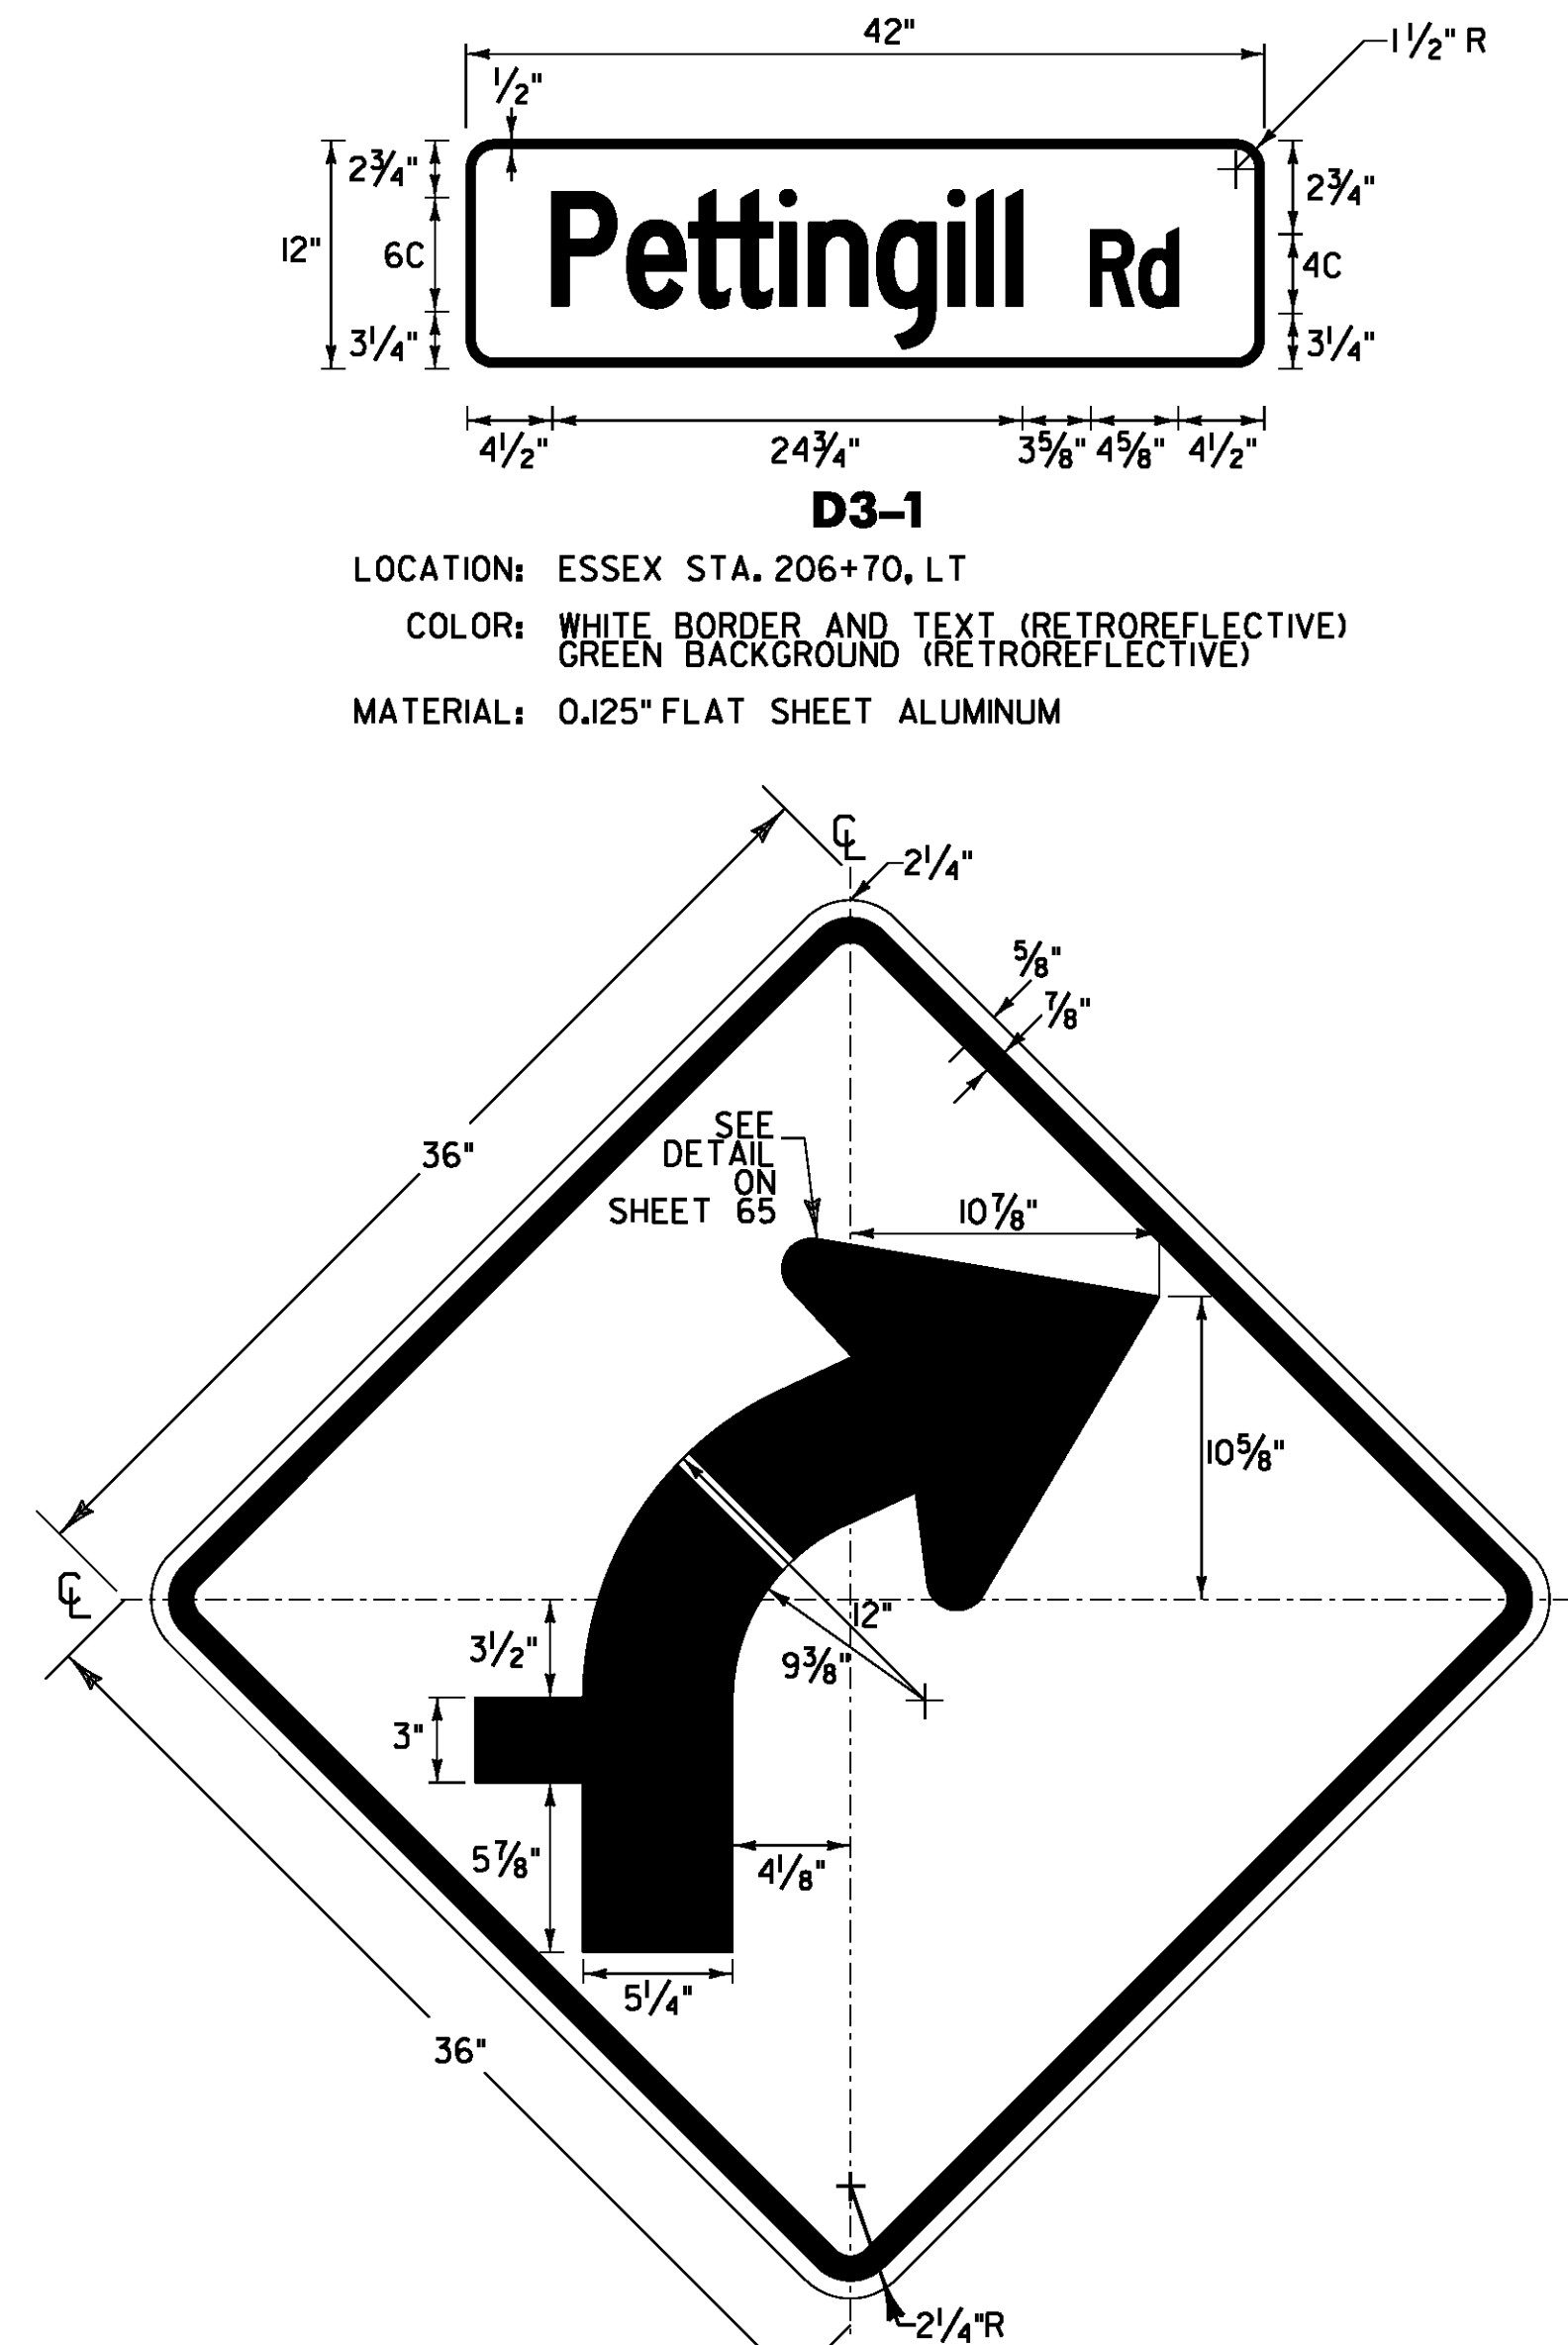


**W1-2R VARIATION**

LOCATION: ESSEX STA. 114+00, LT

COLOR: BLACK BORDER & SYMBOL  
 WITH YELLOW (RETROREFLECTIVE) BACKGROUND

MATERIAL: PER THE TABLE ON SHEET 68

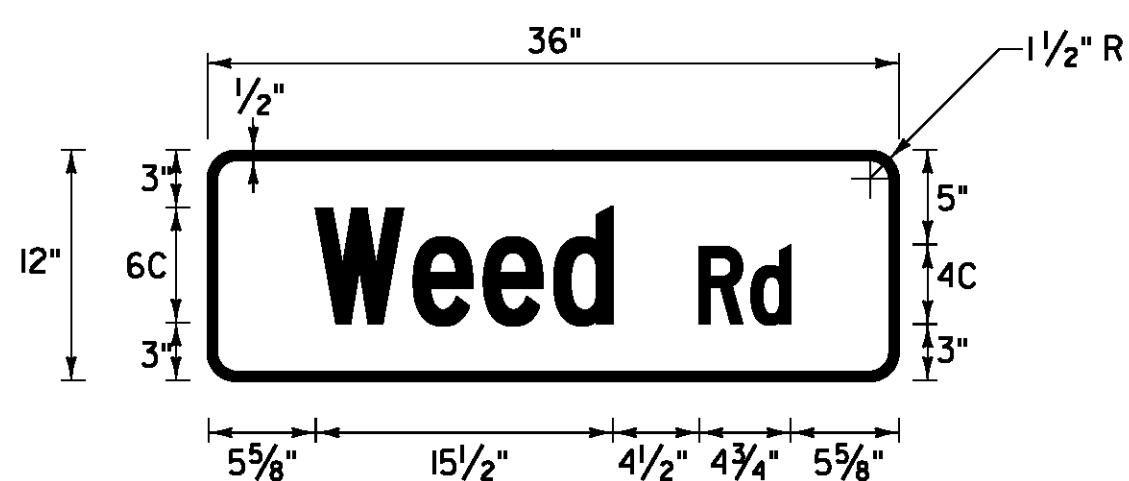

**D3-1**

LOCATION: ESSEX STA. 66+26, RT

COLOR: WHITE BORDER AND TEXT (RETROREFLECTIVE)  
 GREEN BACKGROUND (RETROREFLECTIVE)

MATERIAL: 0.125" FLAT SHEET ALUMINUM

NOT TO SCALE

**TRAFFIC SIGN  
 DETAIL  
 SHEET #2**

PROJECT NAME: ESSEX-WESTFORD  
 PROJECT NUMBER: STP 2912(I)

FILE NAME: p10c226.dgn  
 PROJECT LEADER: JLL  
 DESIGNED BY: STANTEC  
 IPARM FILE: p10c226tsd02.i

PLOT DATE: 2/20/2013  
 DRAWN BY: STANTEC  
 CHECKED BY: STANTEC  
 SHEET 67 OF 239

