




202+00.00

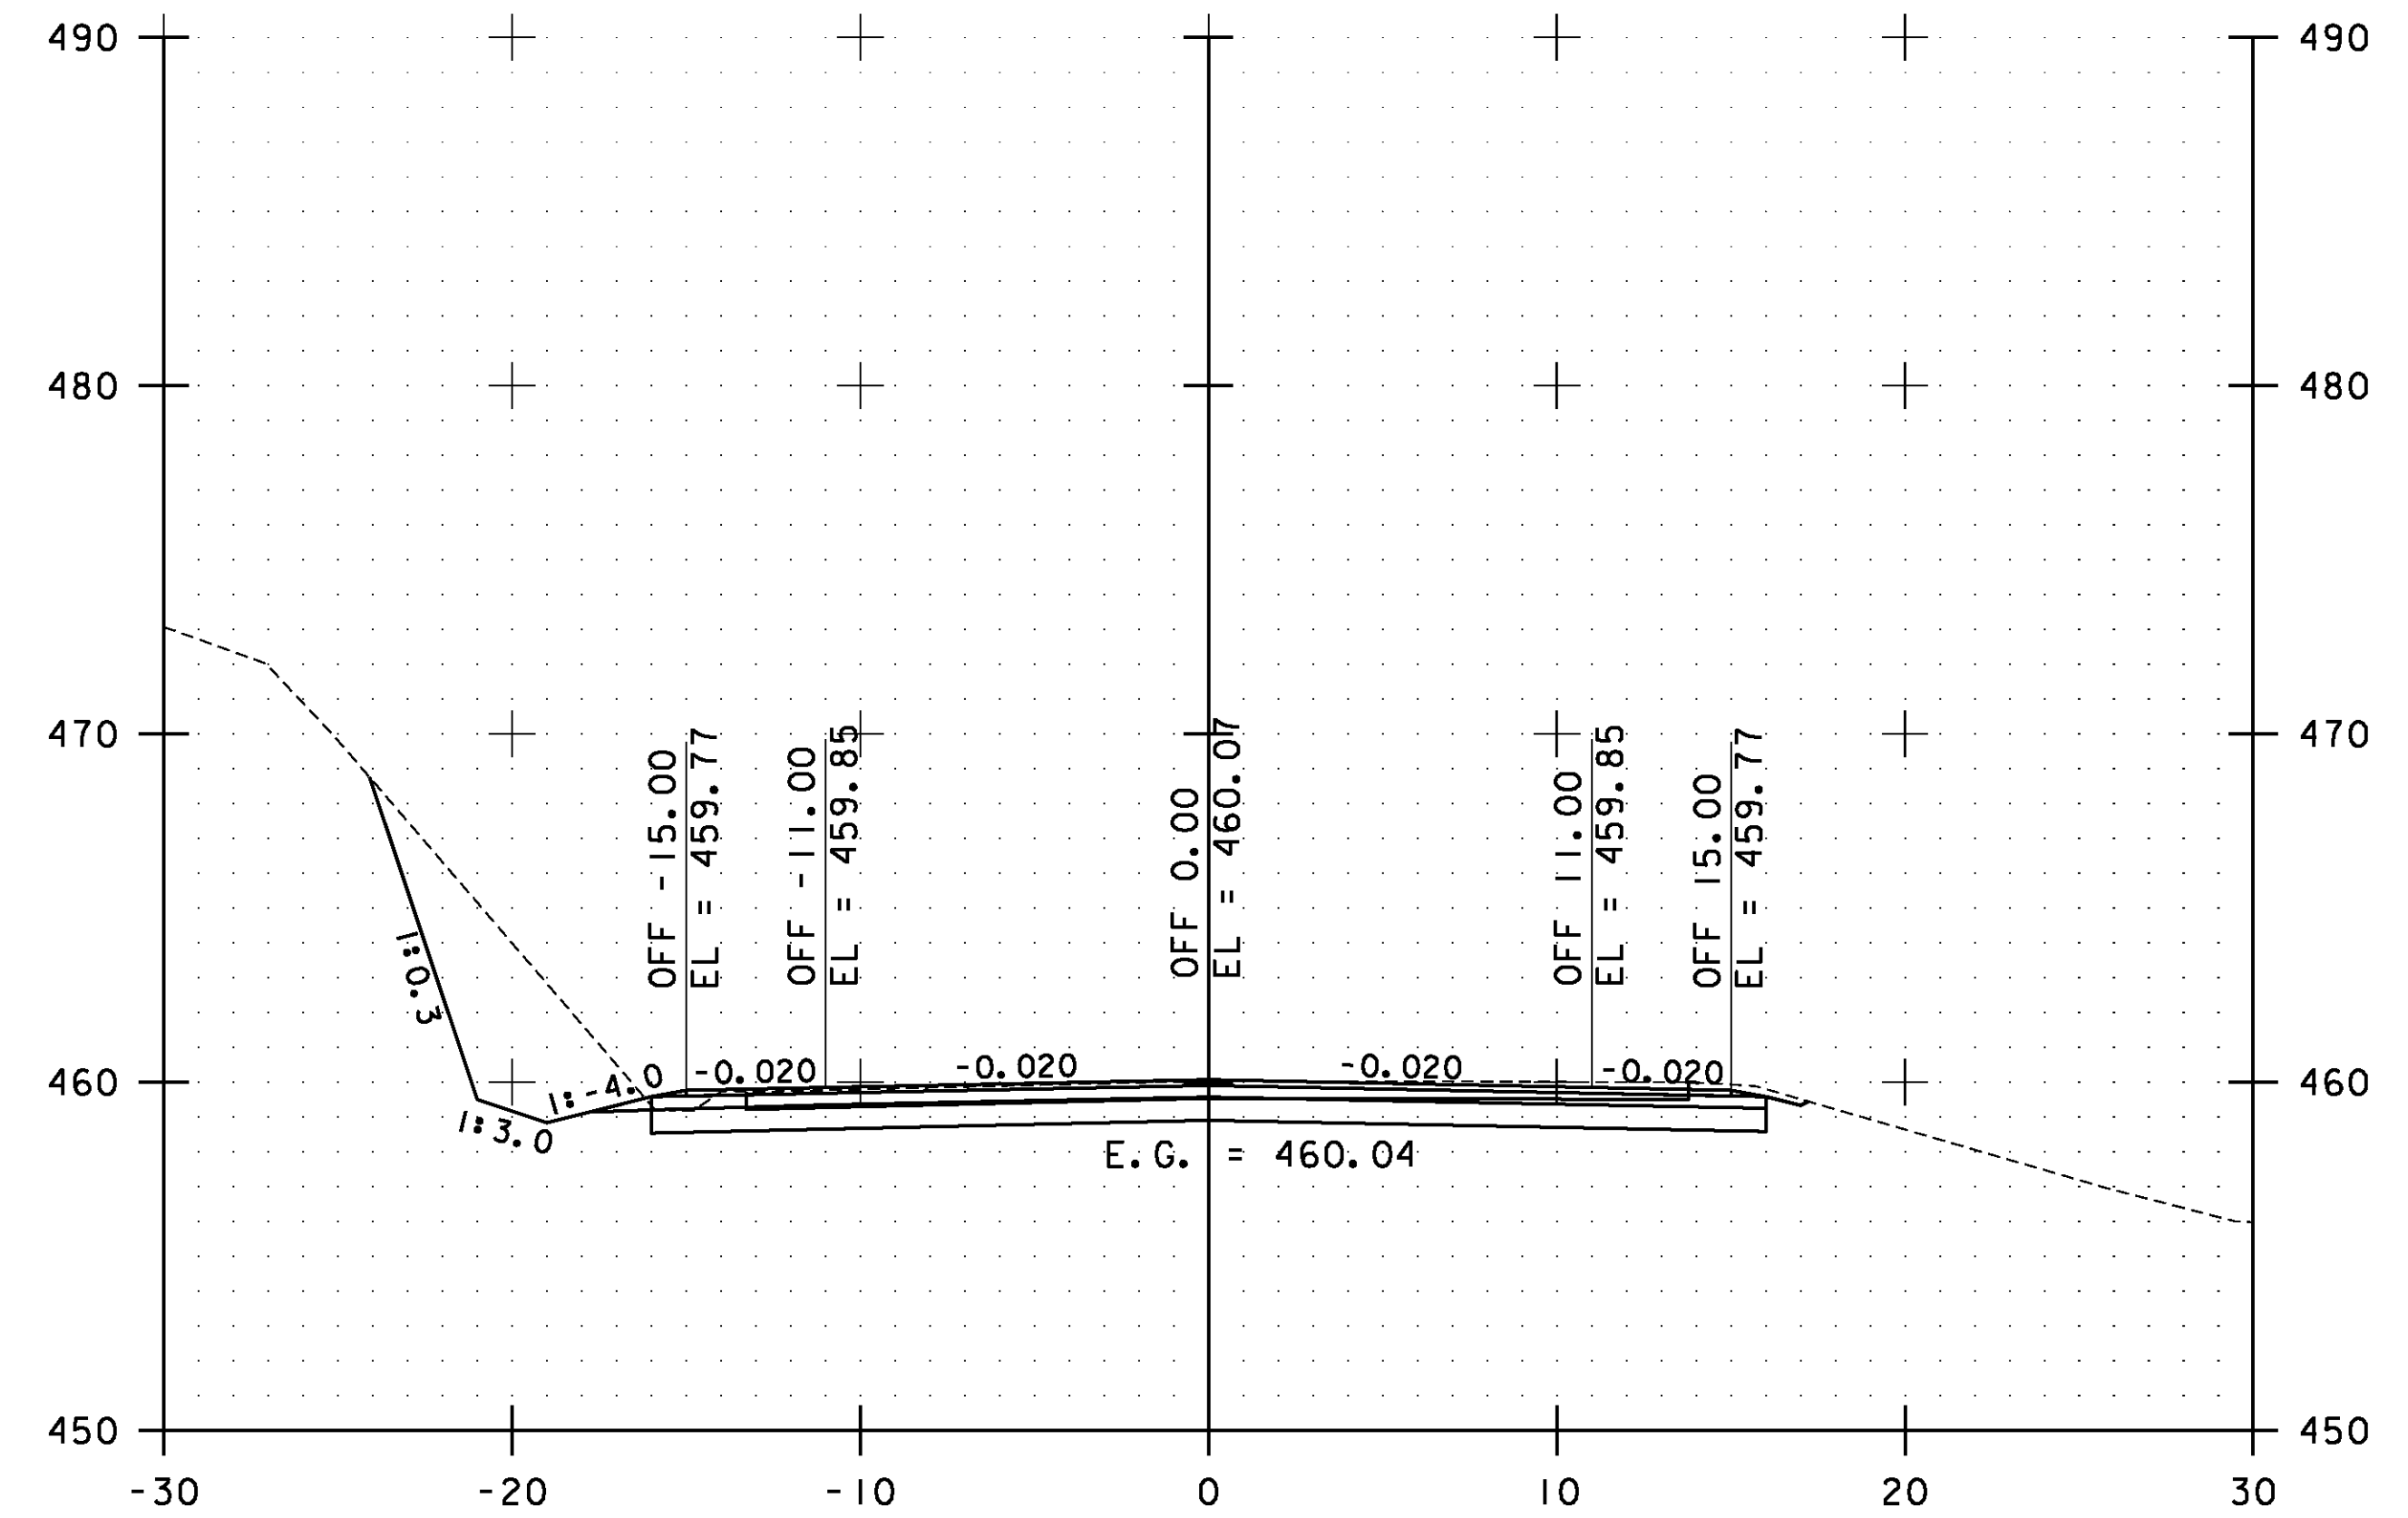

203+00.00

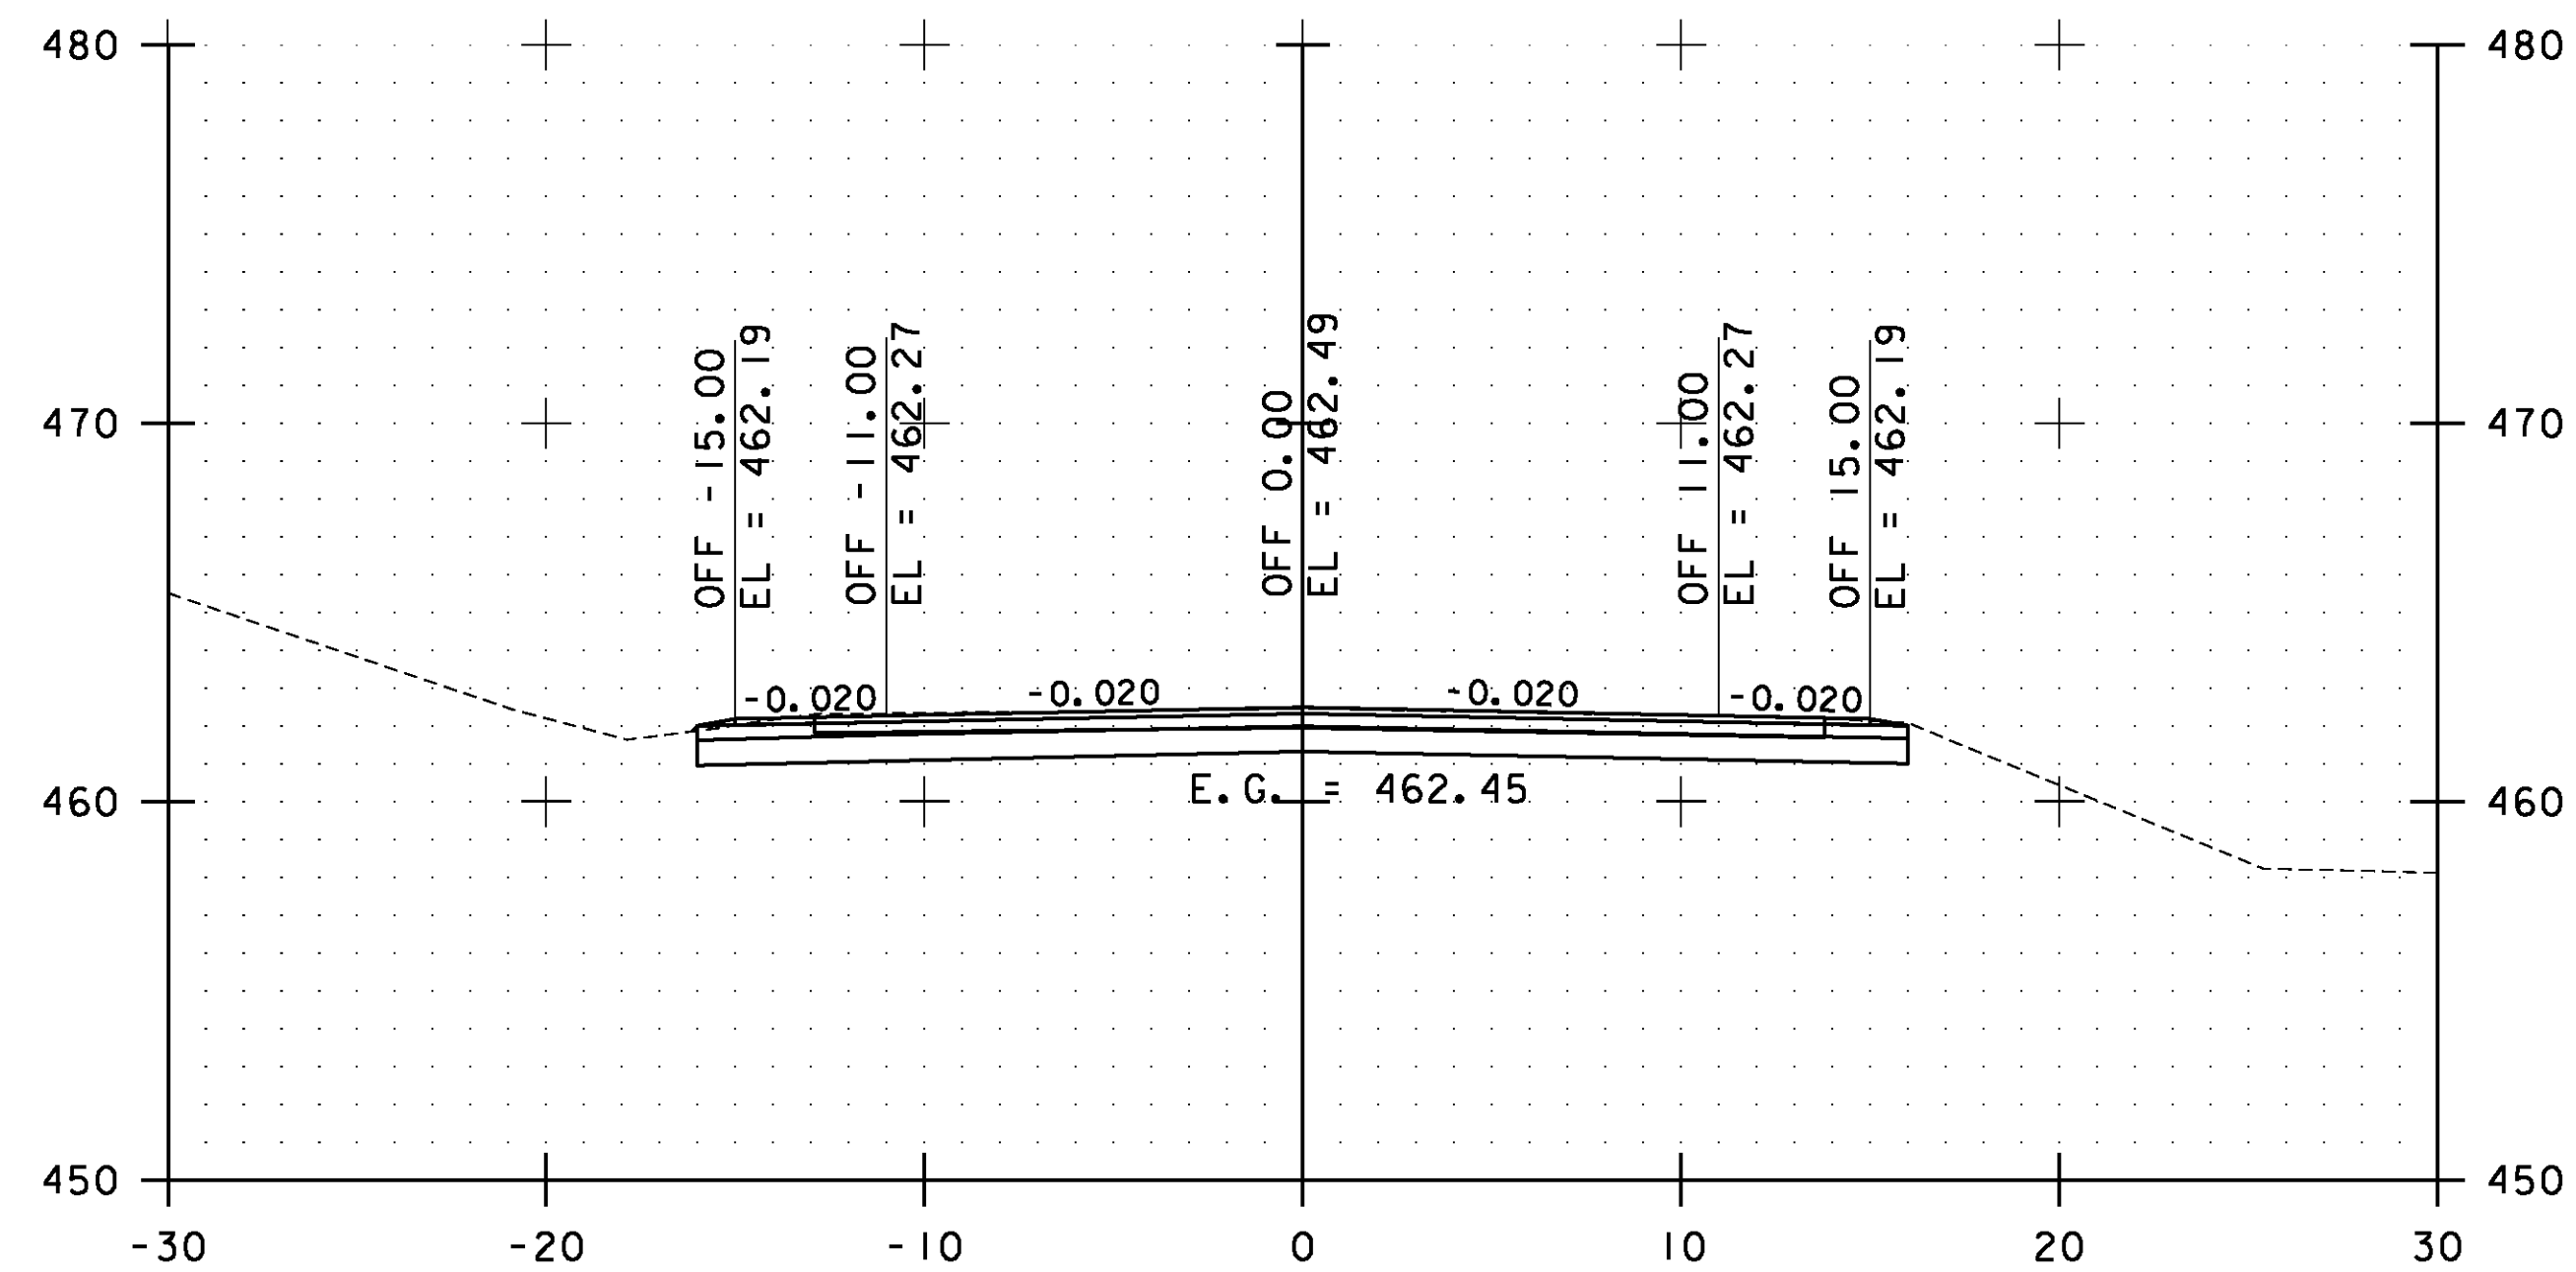

201+50.00

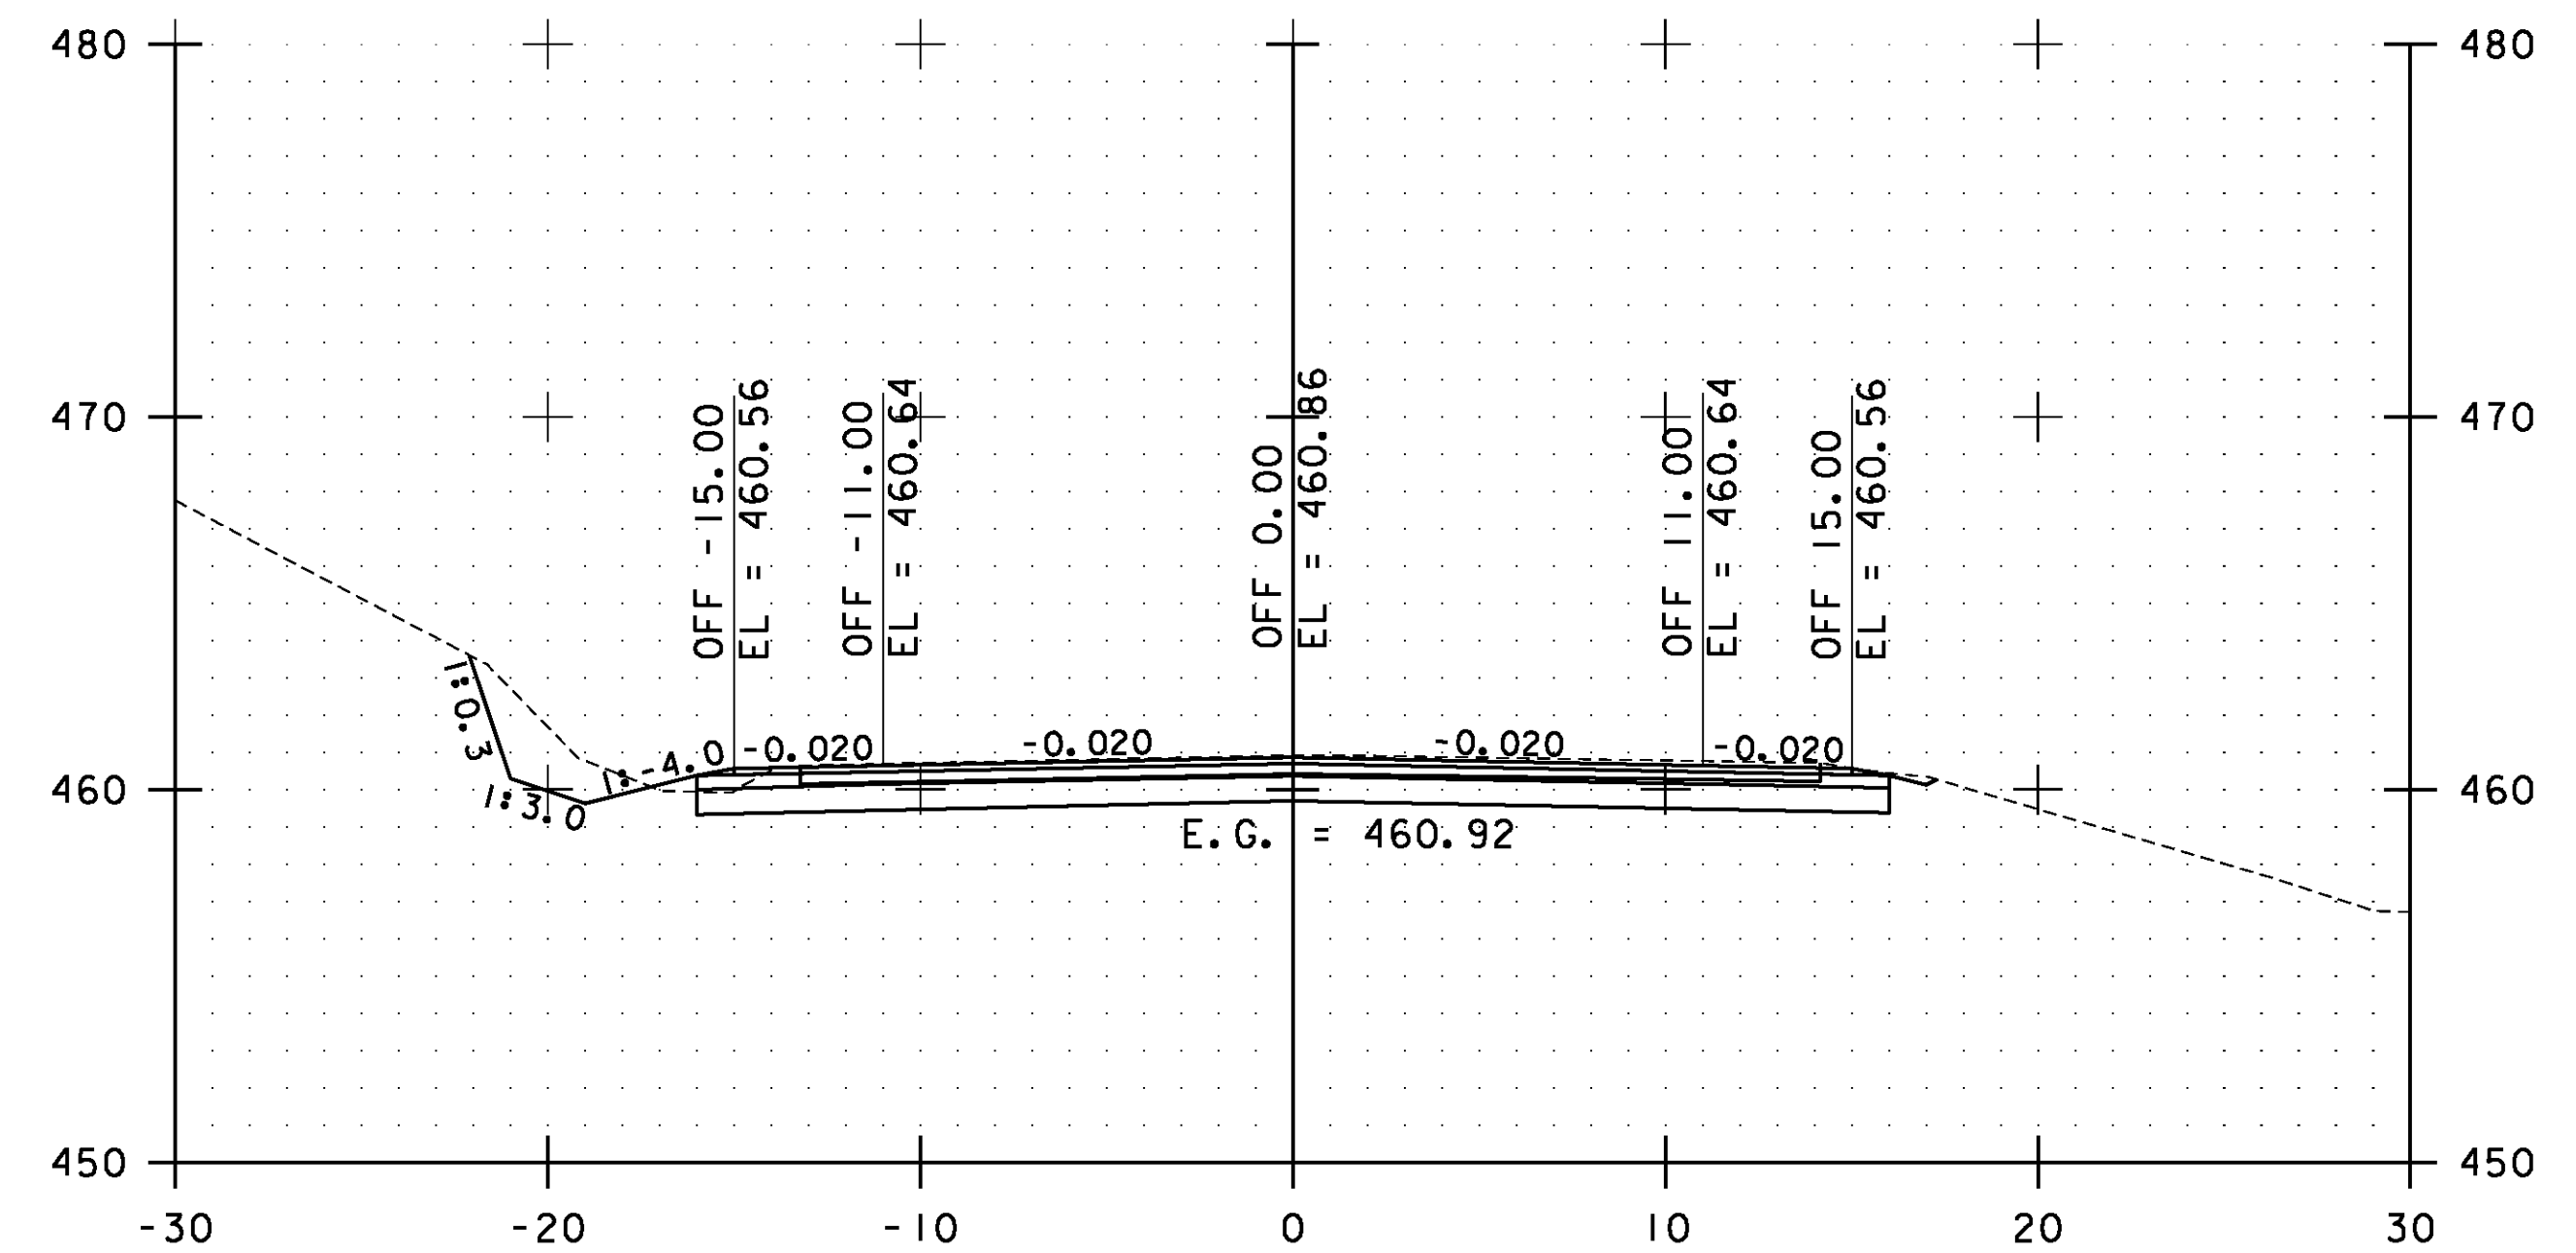

202+50.00

STA. 201+50.00 TO STA. 203+00.00



**ESSEX
CROSS
SECTIONS
SHEET #95**

PROJECT NAME: ESSEX-WESTFORD
 PROJECT NUMBER: STP 2912(I)
 FILE NAME: p10c226.dgn
 PROJECT LEADER: JLL
 DESIGNED BY: STANTEC
 IPARM FILE: p10c226xs095.i
 PLOT DATE: 2/20/2013
 DRAWN BY: STANTEC
 CHECKED BY: STANTEC
 SHEET 186 OF 239