




31+50.00

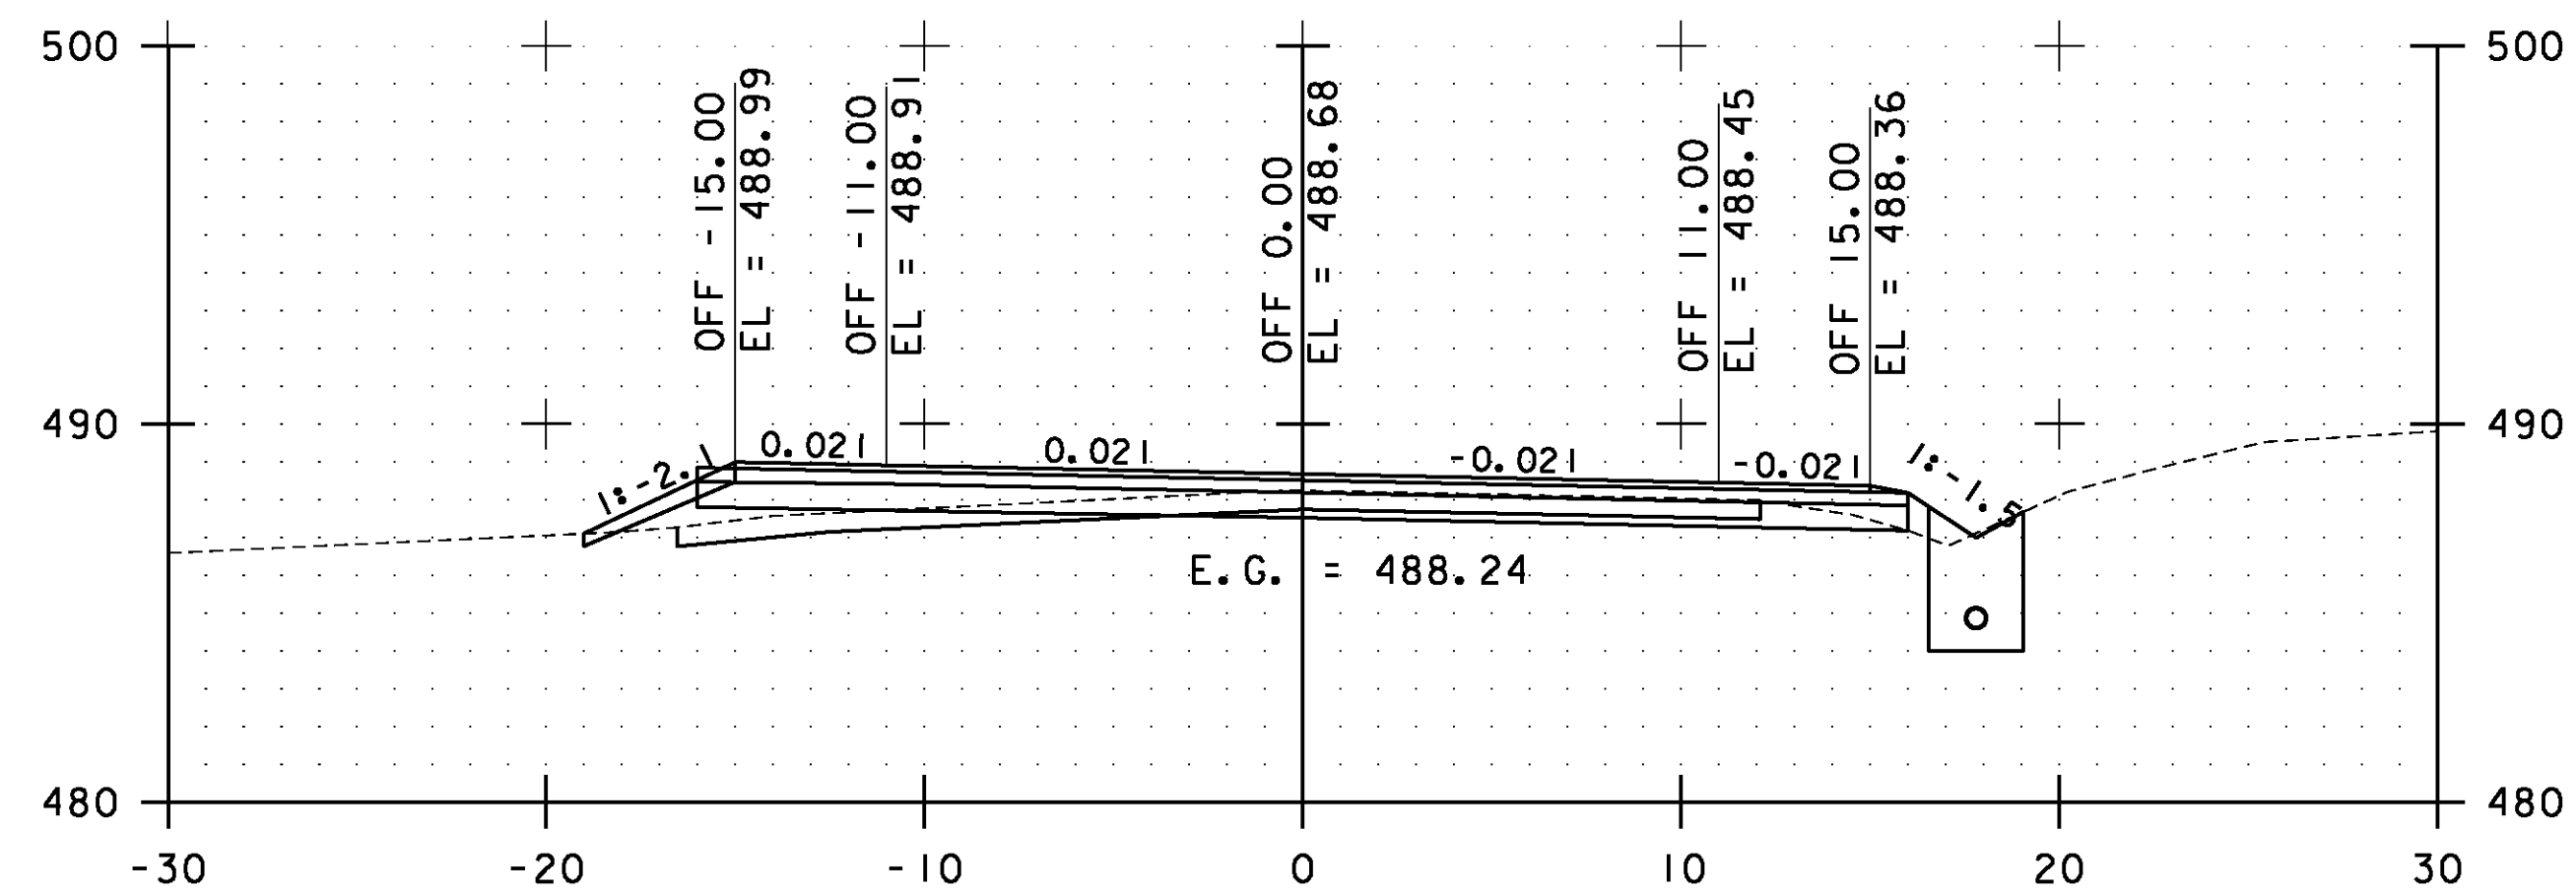

31+00.00

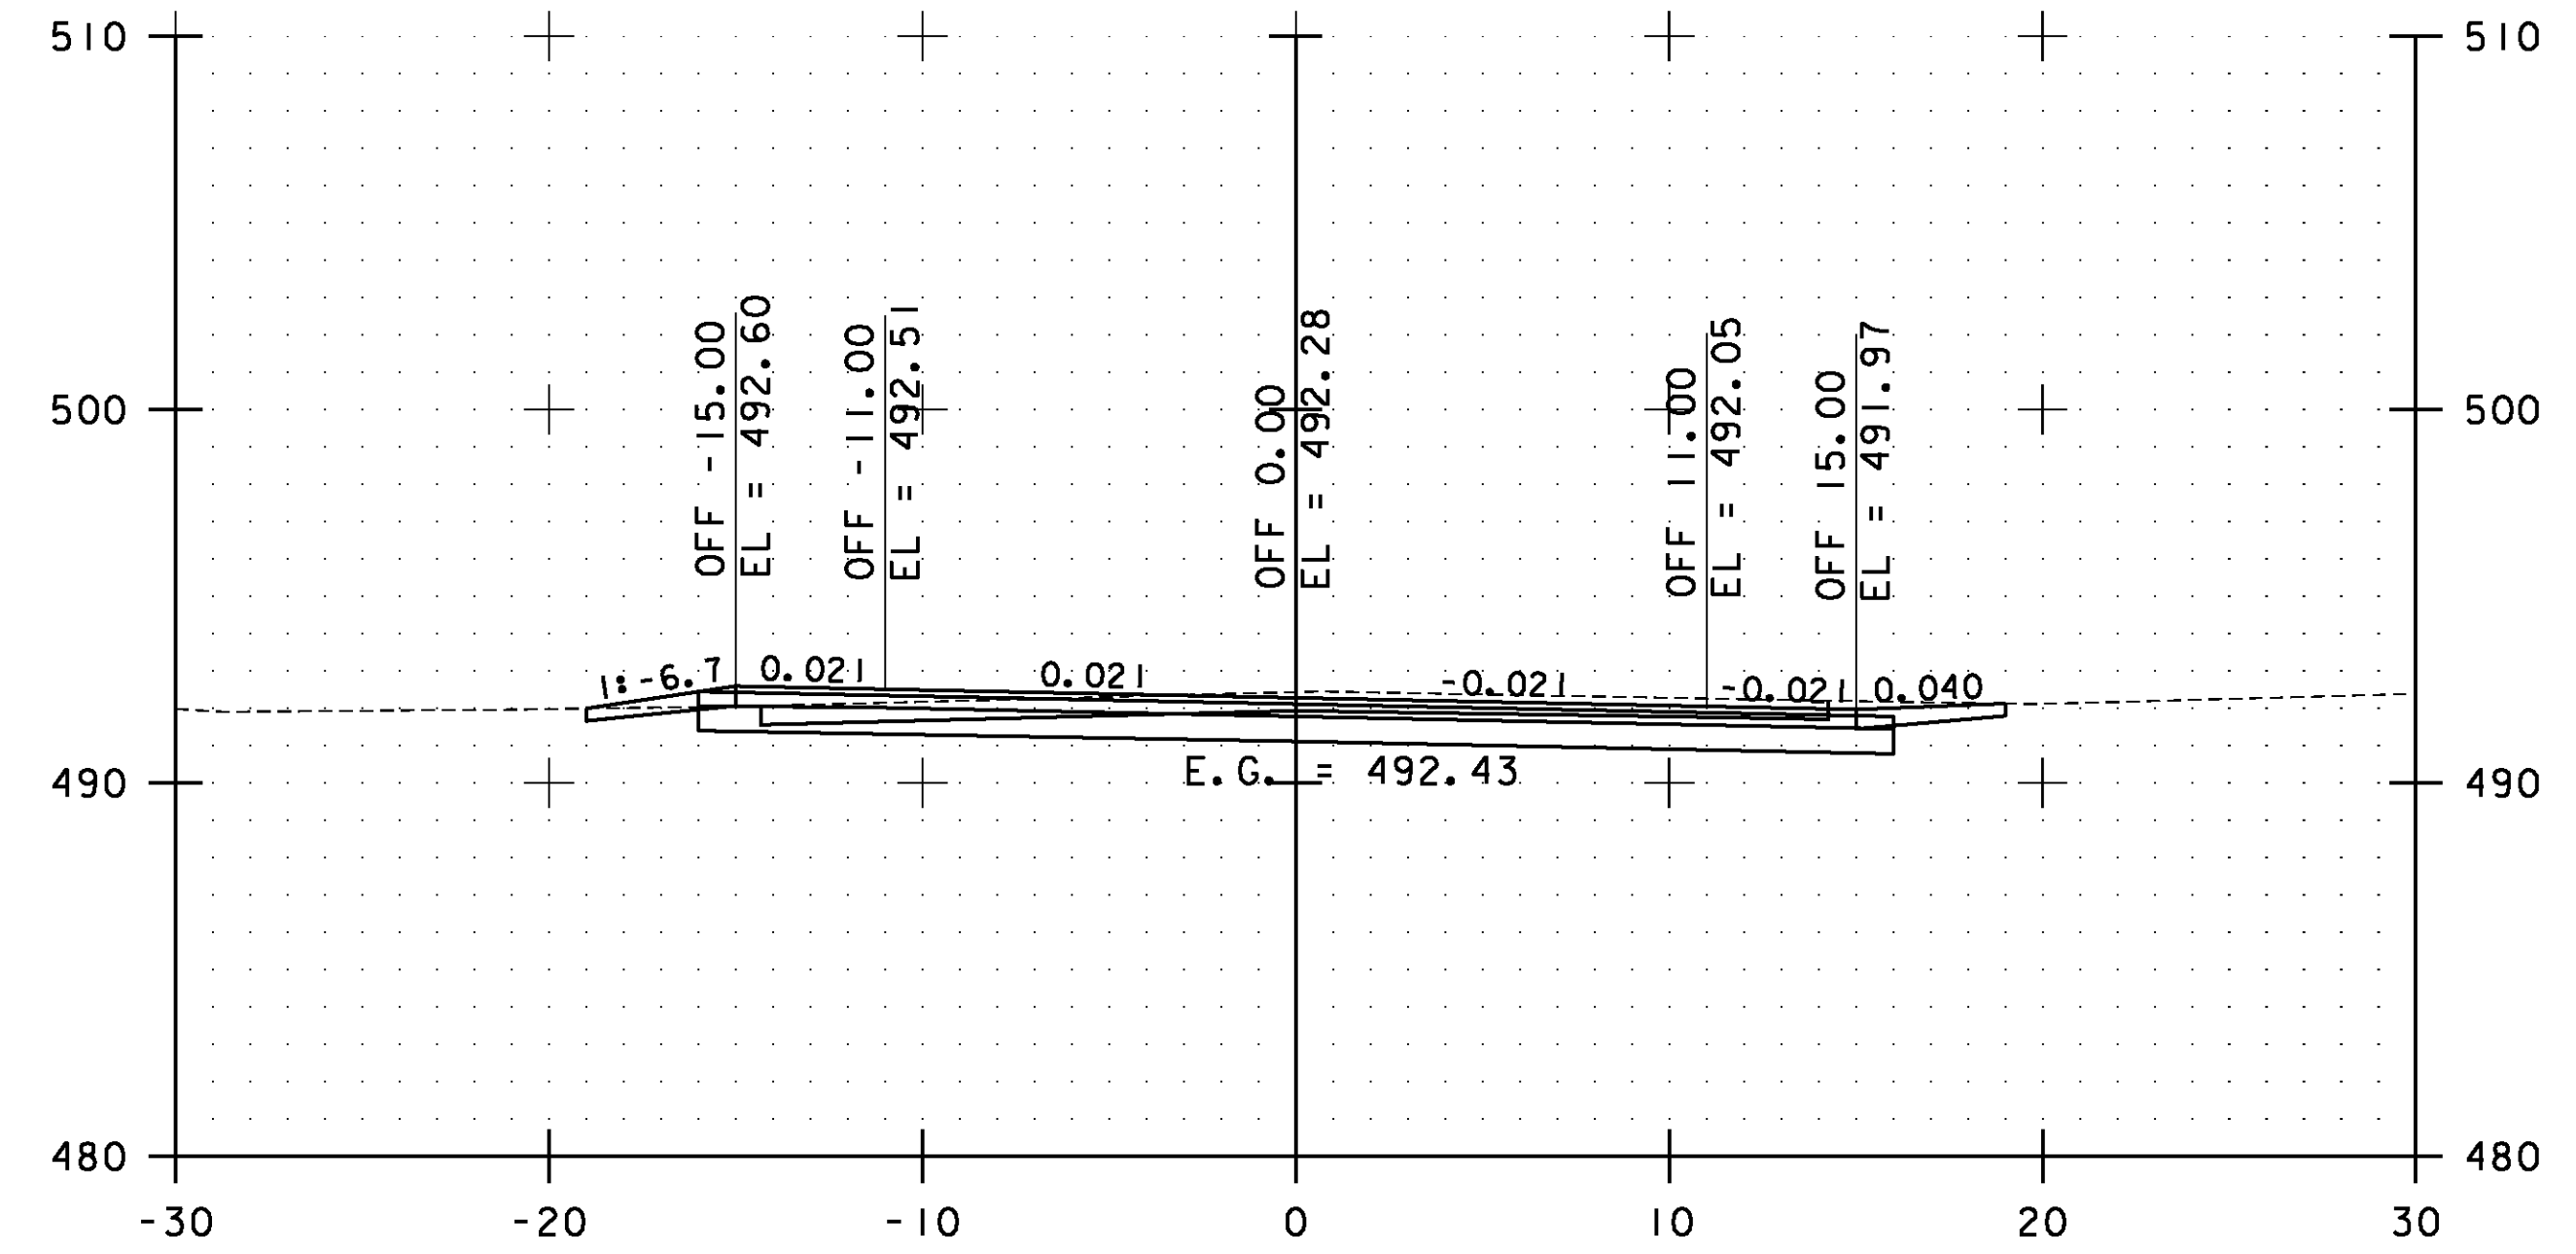

32+50.00

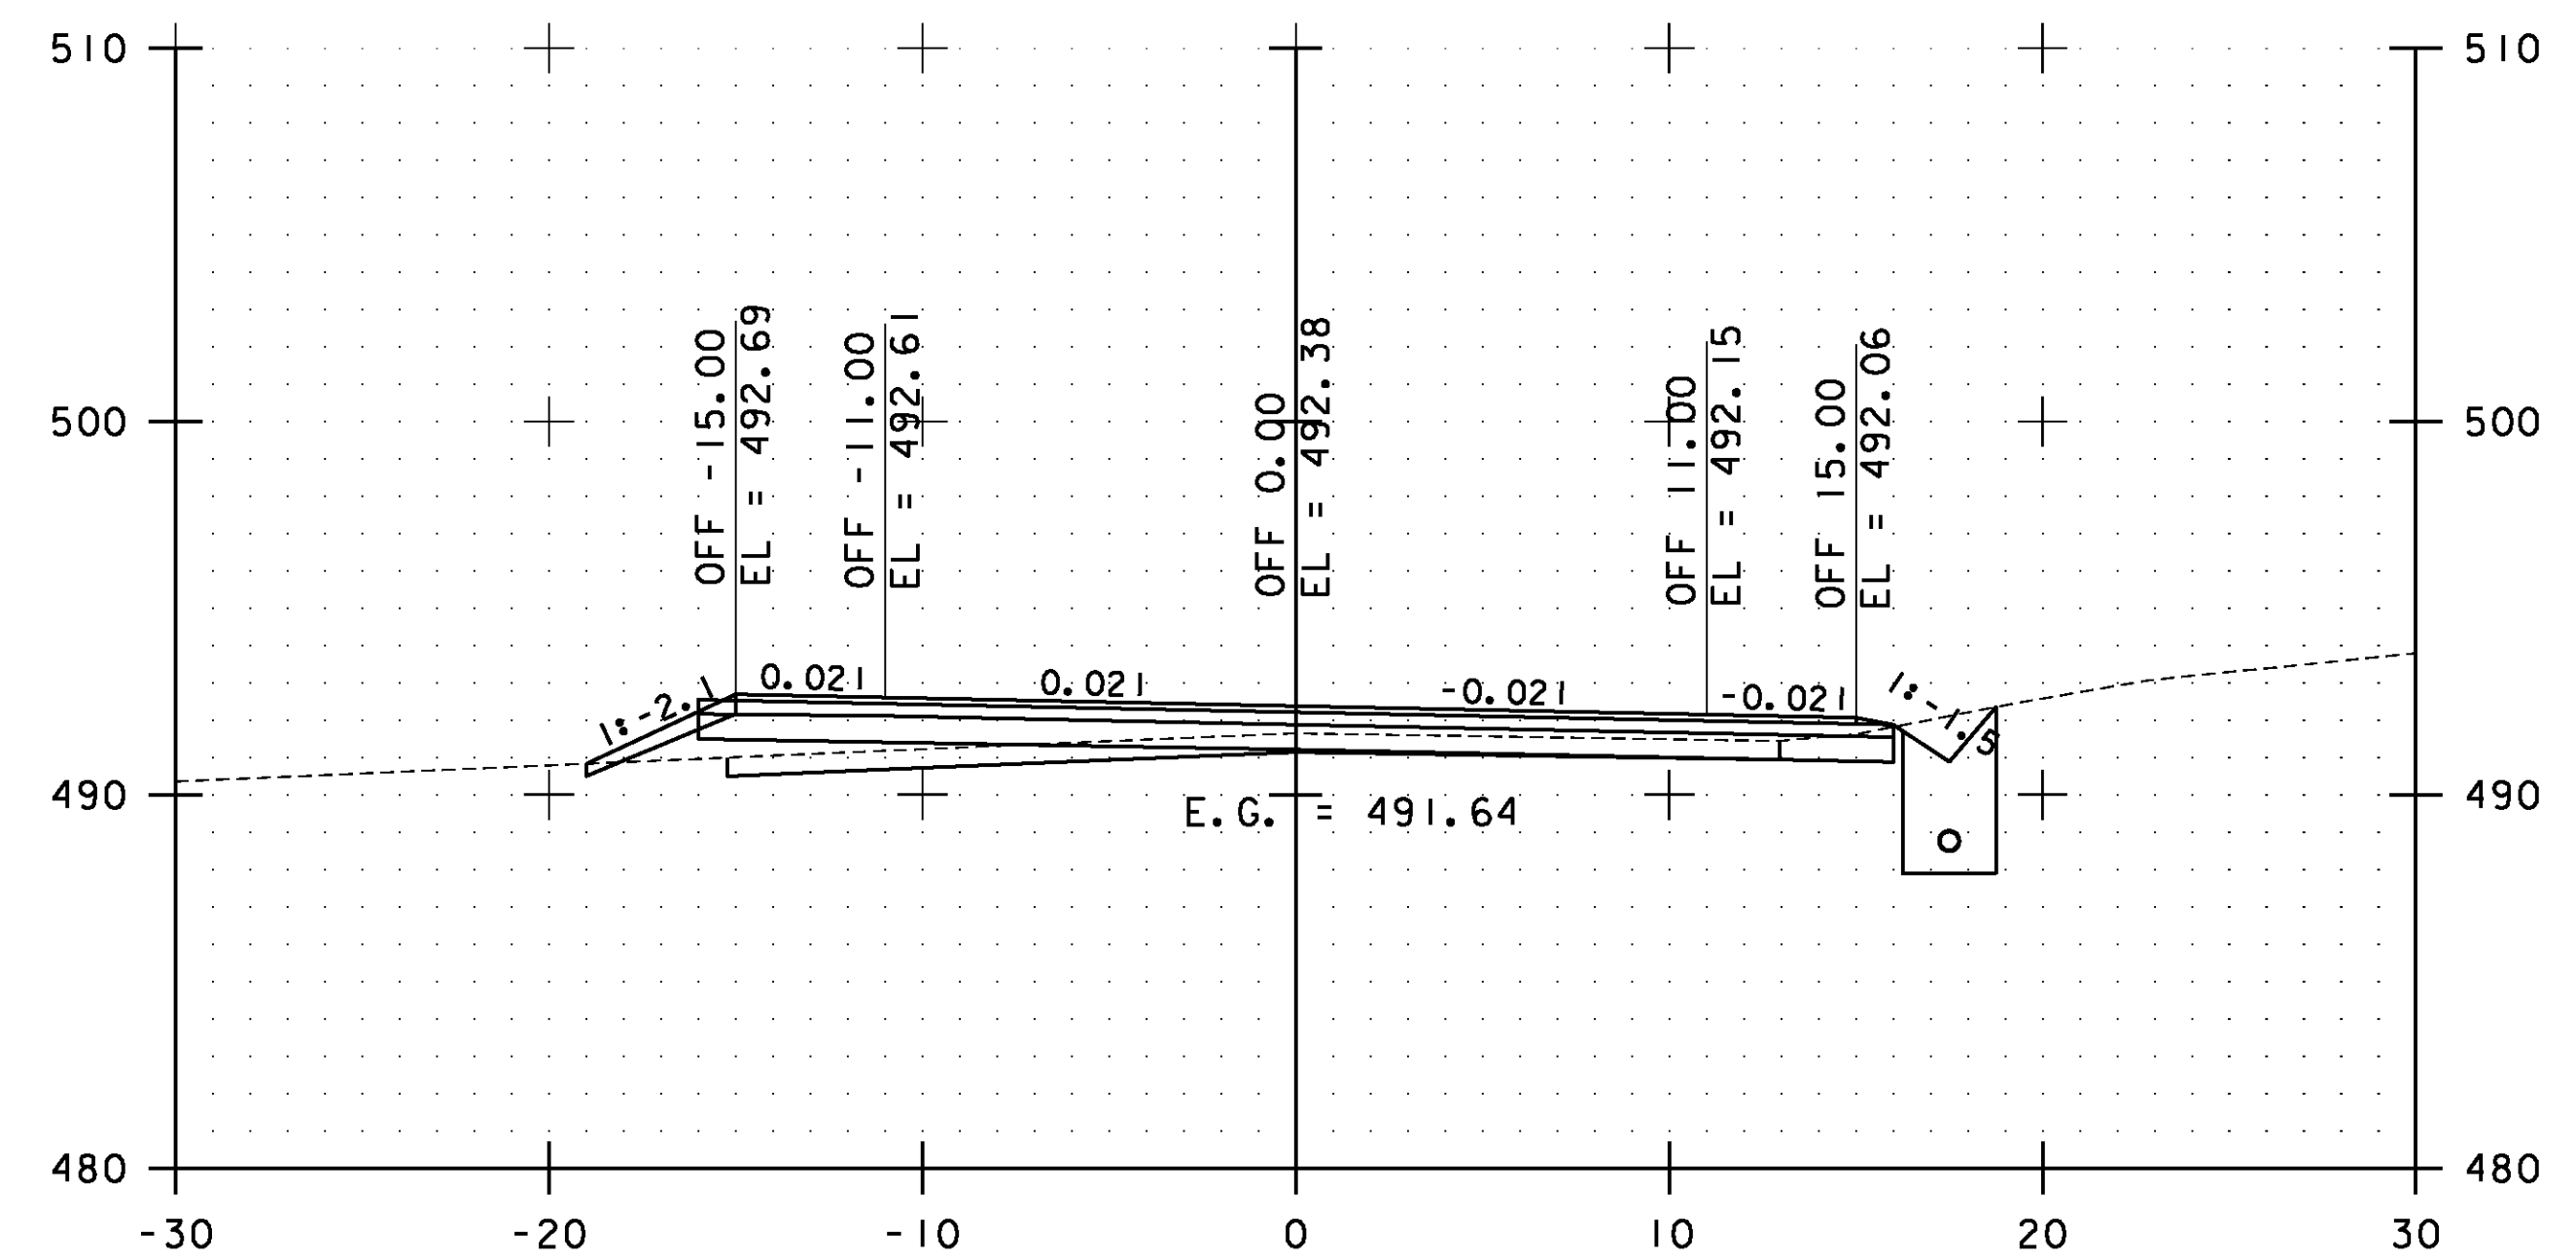

32+00.00

STA. 31+00.00 TO STA. 32+50.00



**WESTFORD  
CROSS  
SECTIONS  
SHEET #16**

PROJECT NAME: ESSEX-WESTFORD  
PROJECT NUMBER: STP 2912(I)

FILE NAME: p10c226.dgn  
PROJECT LEADER: JLL  
DESIGNED BY: STANTEC  
IPARM FILE: p10c226xs127.i

PLOT DATE: 2/20/2013  
DRAWN BY: STANTEC  
CHECKED BY: STANTEC  
SHEET 218 OF 239