




41+50.00

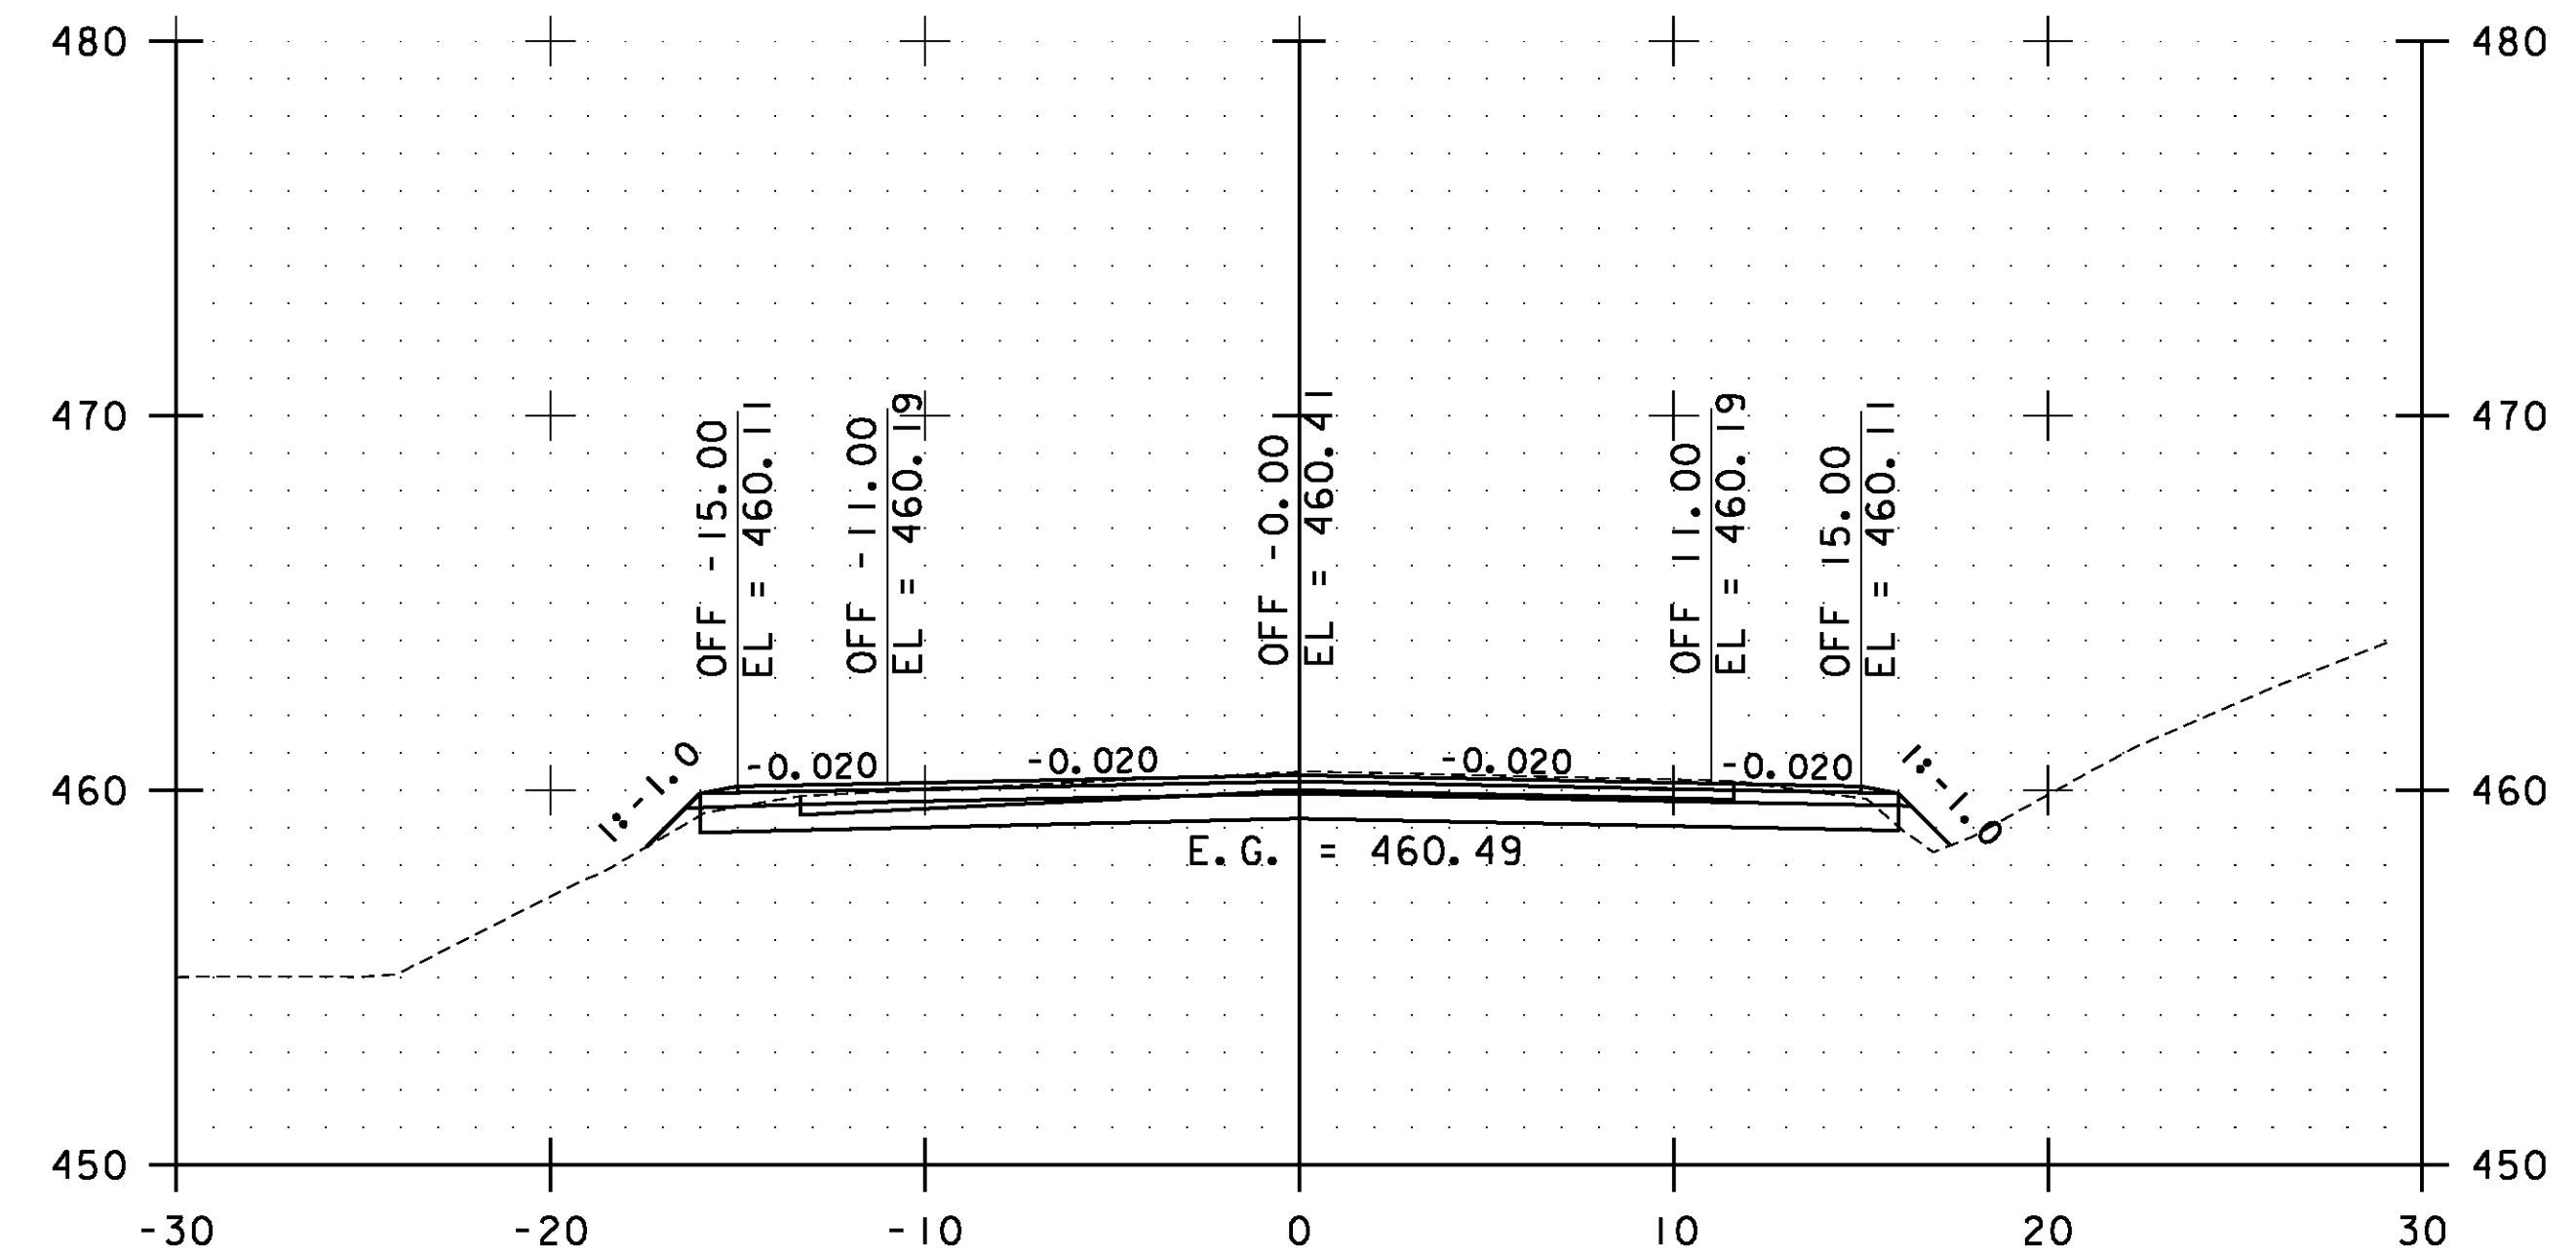

42+50.00

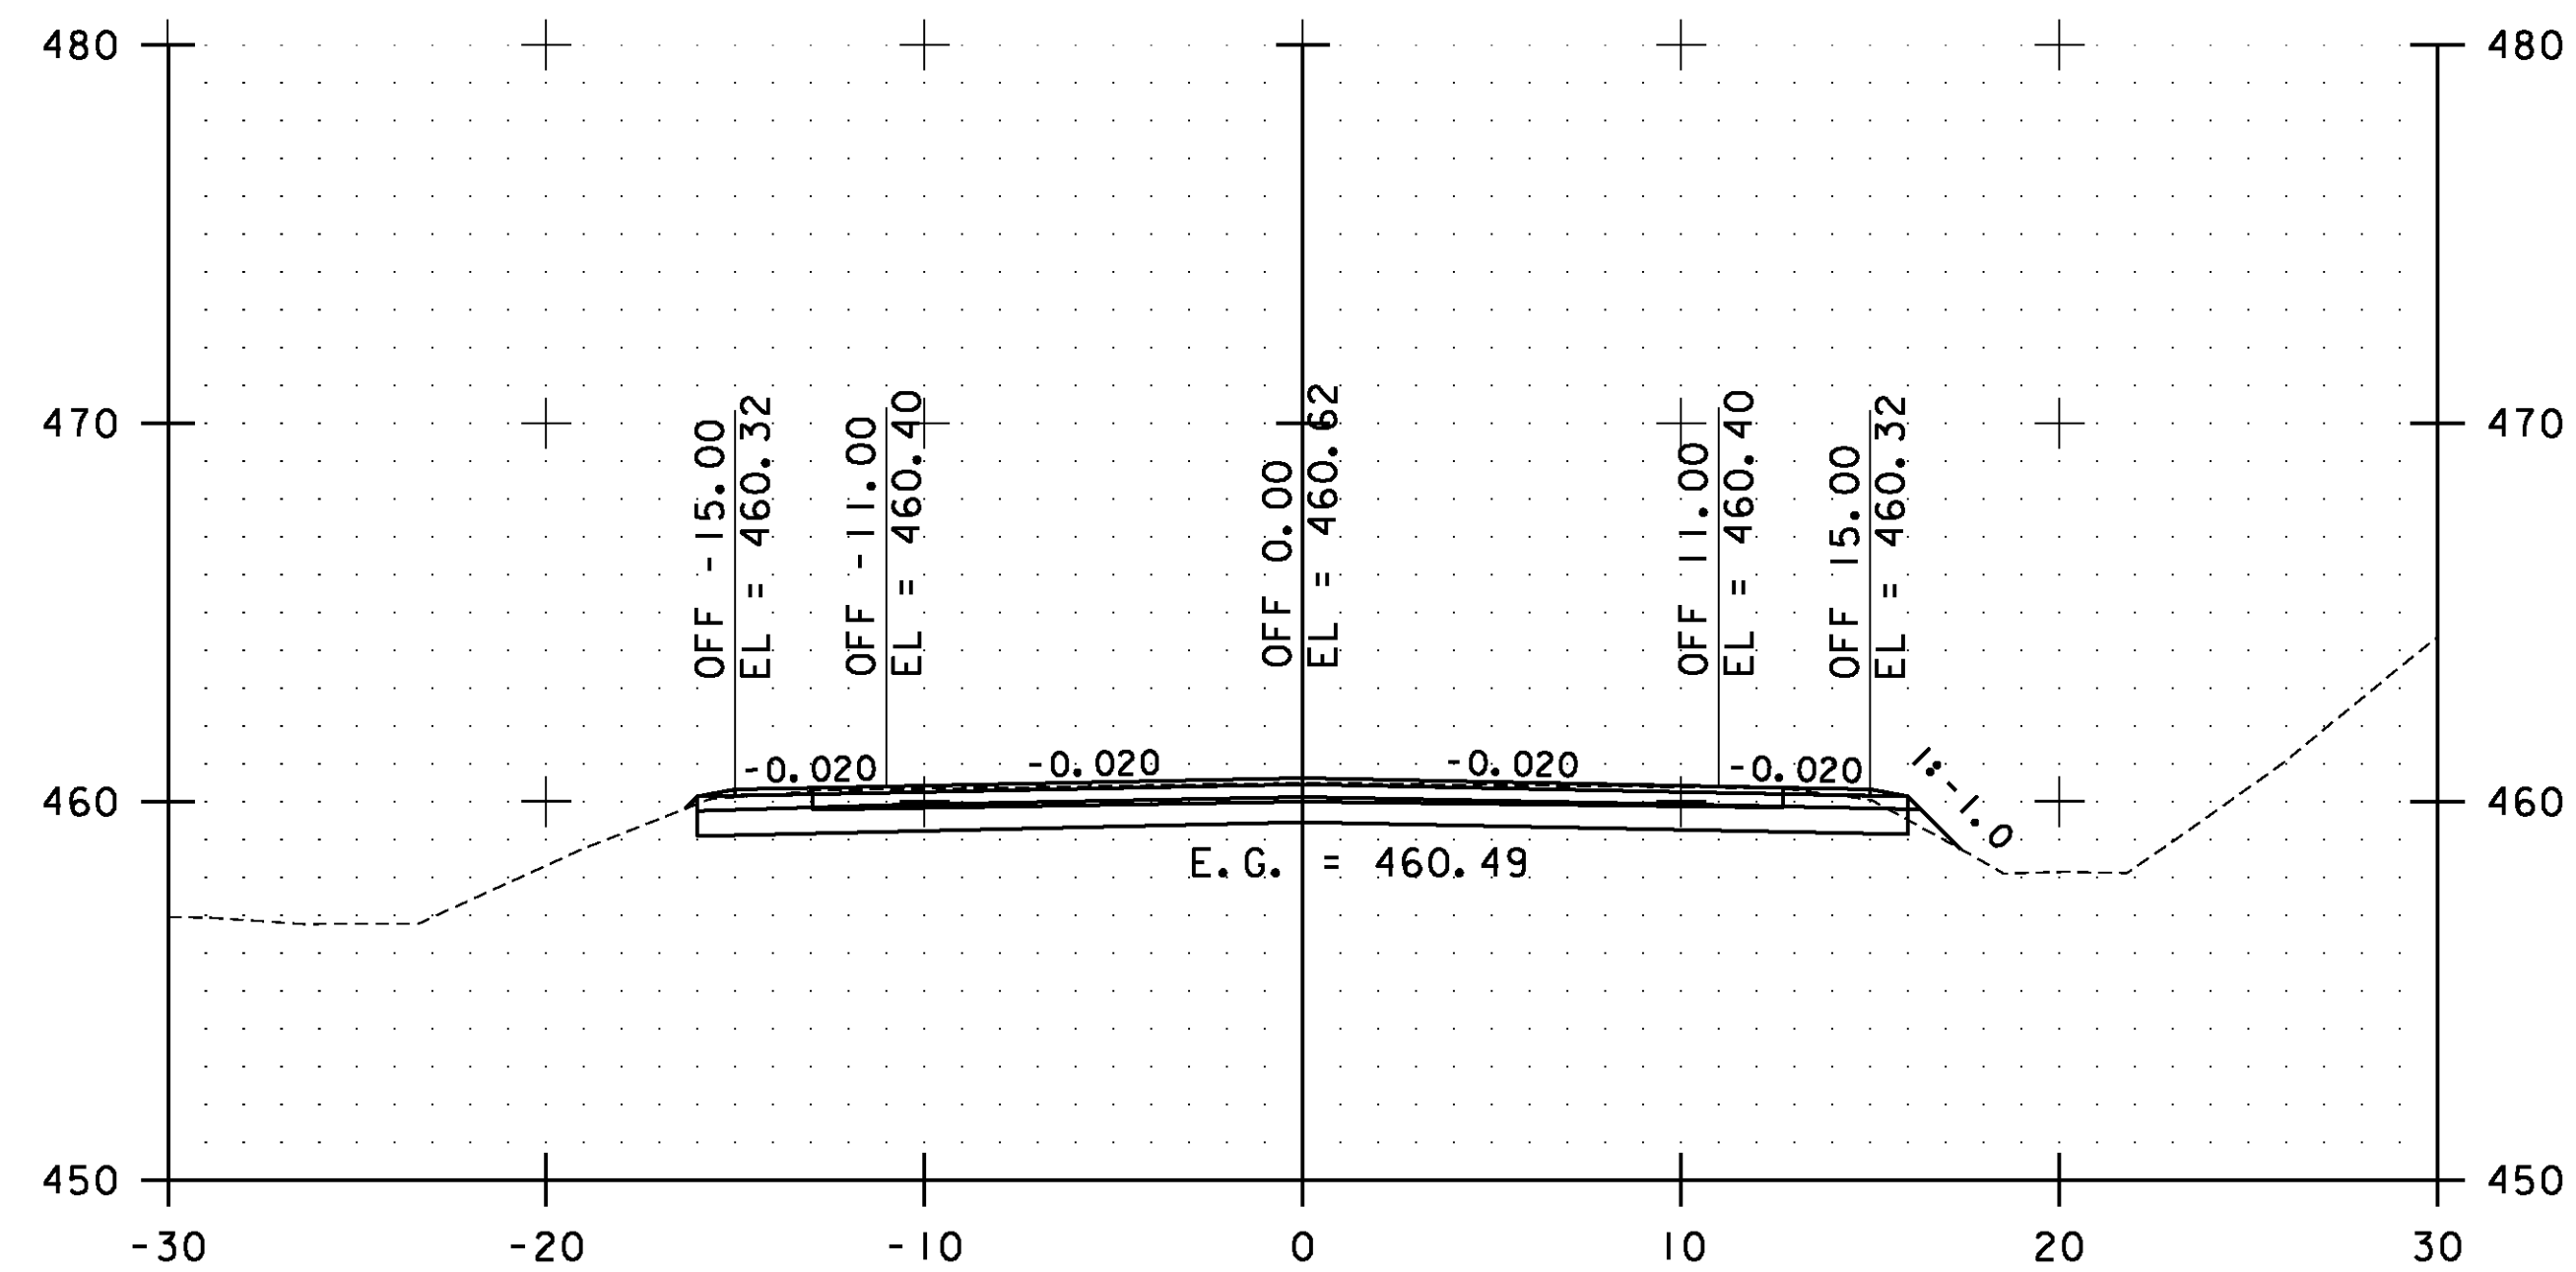


41+00.00

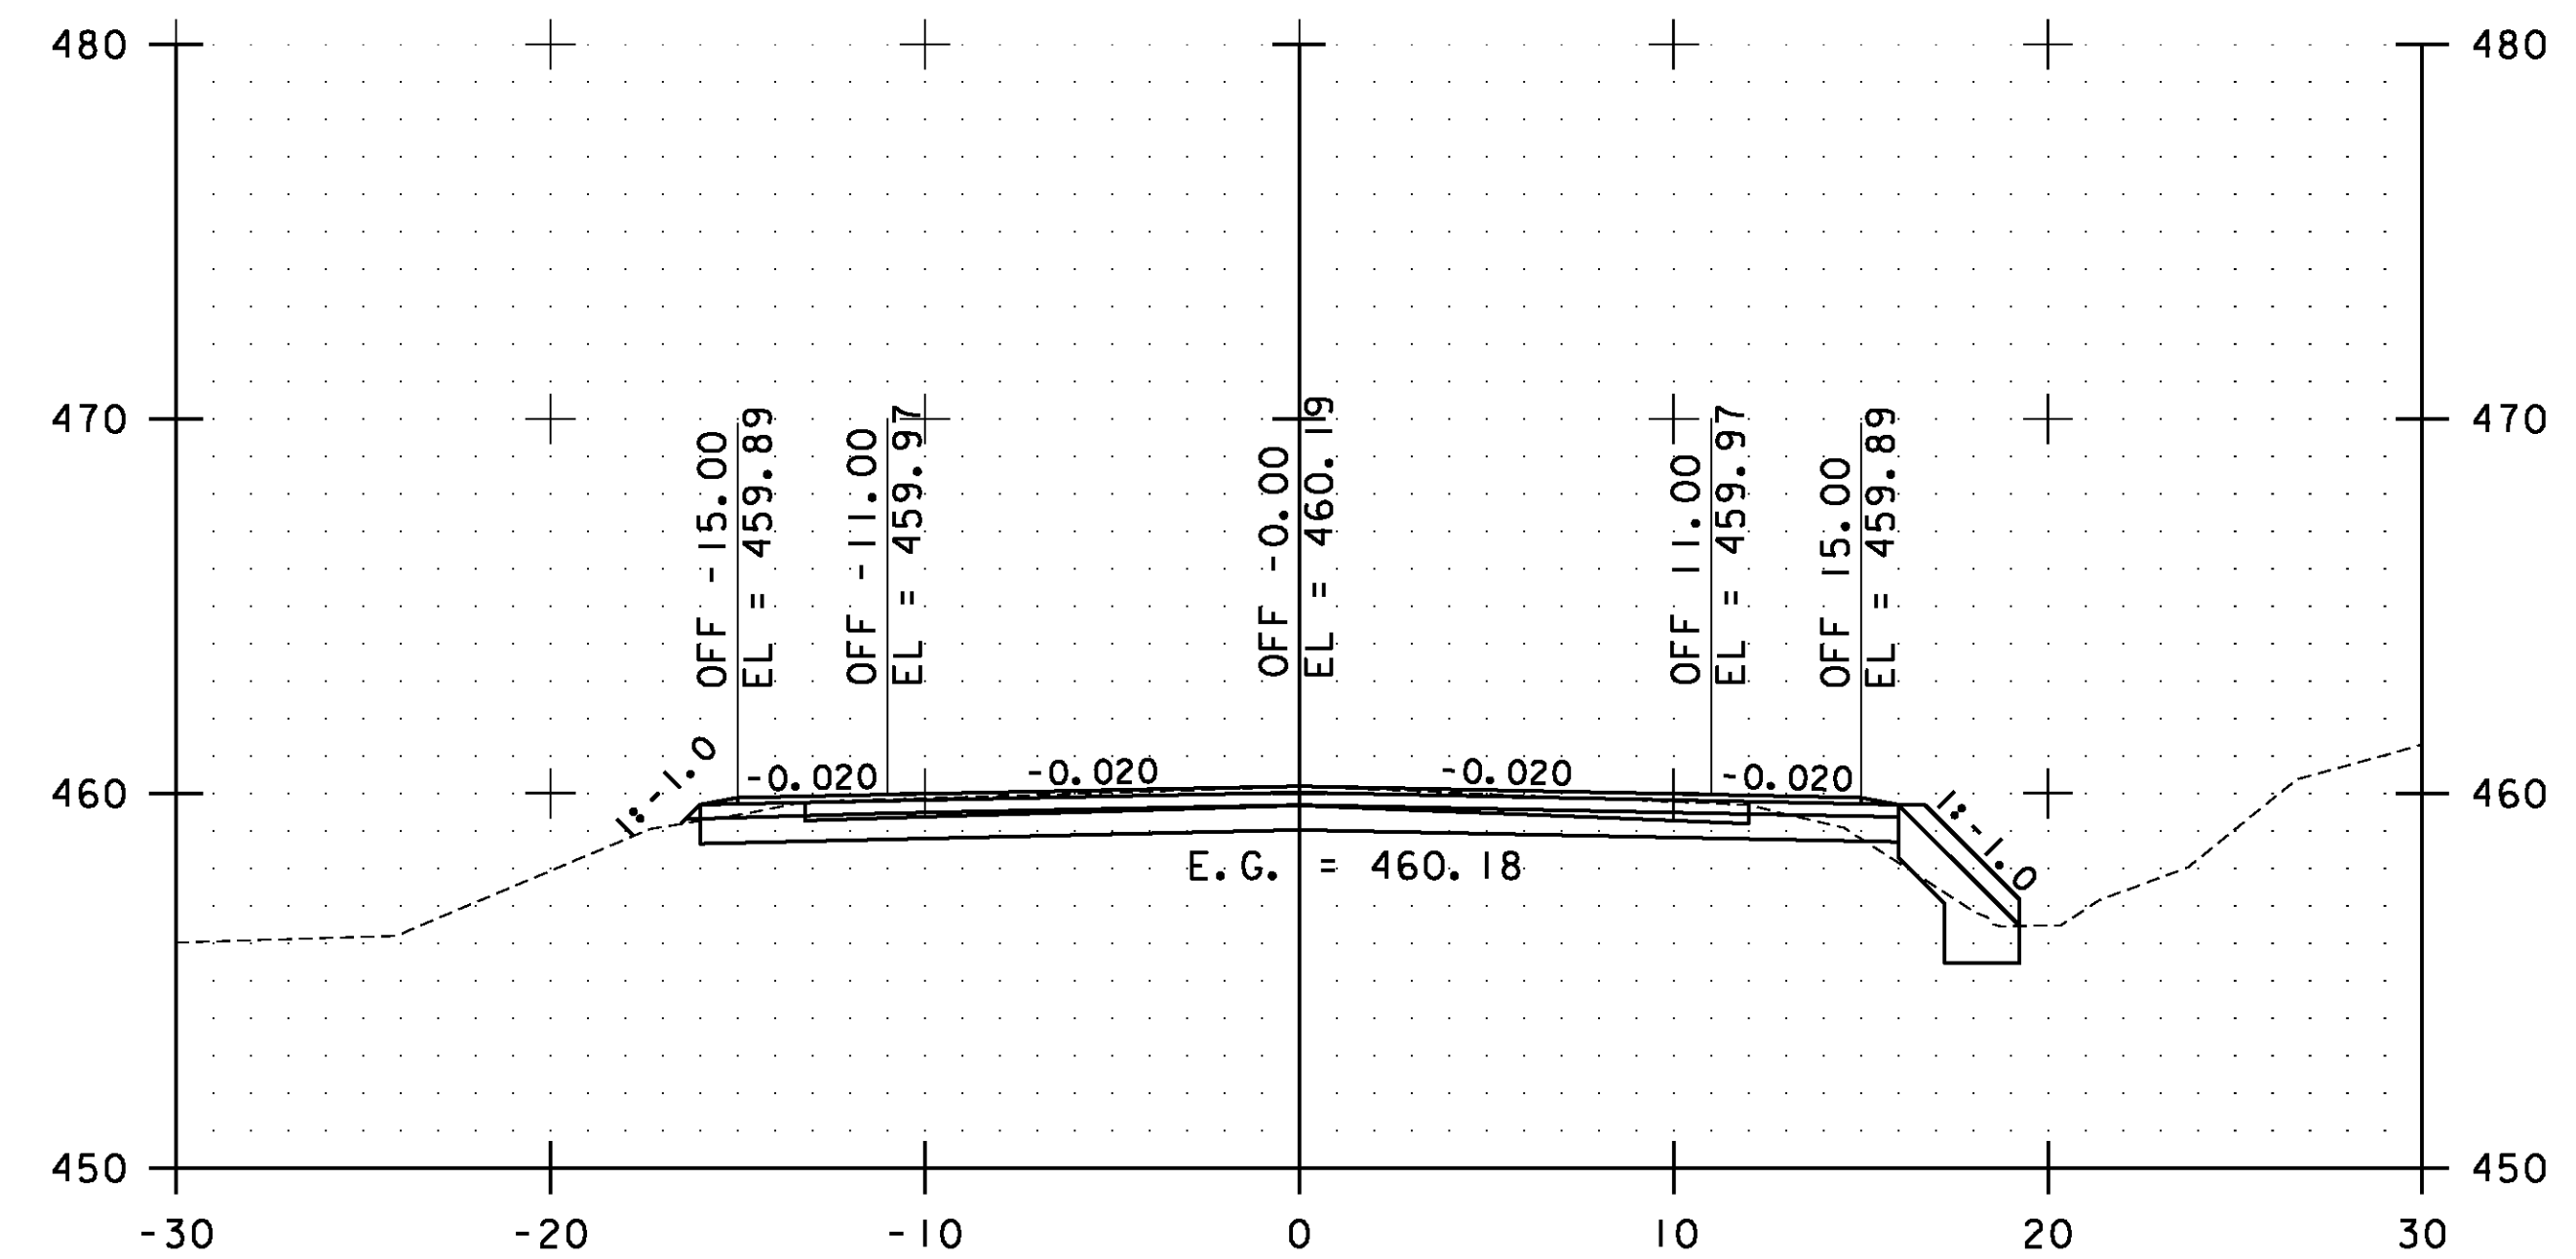

42+00.00

STA. 41+00.00 TO STA. 42+50.00

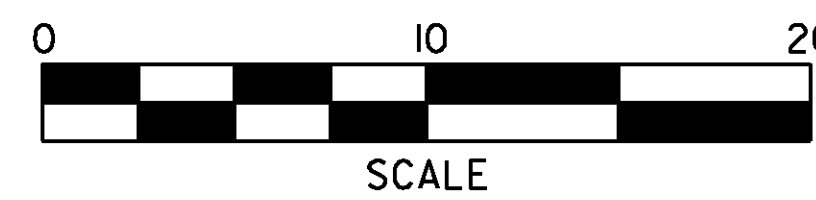

**WESTFORD  
CROSS  
SECTIONS  
SHEET #21**

PROJECT NAME: ESSEX-WESTFORD  
PROJECT NUMBER: STP 2912(I)

FILE NAME: p10c226.dgn  
PROJECT LEADER: JLL  
DESIGNED BY: STANTEC  
IPARM FILE: p10c226xs132.i

PLOT DATE: 2/20/2013  
DRAWN BY: STANTEC  
CHECKED BY: STANTEC  
SHEET 223 OF 239