




49+00.00

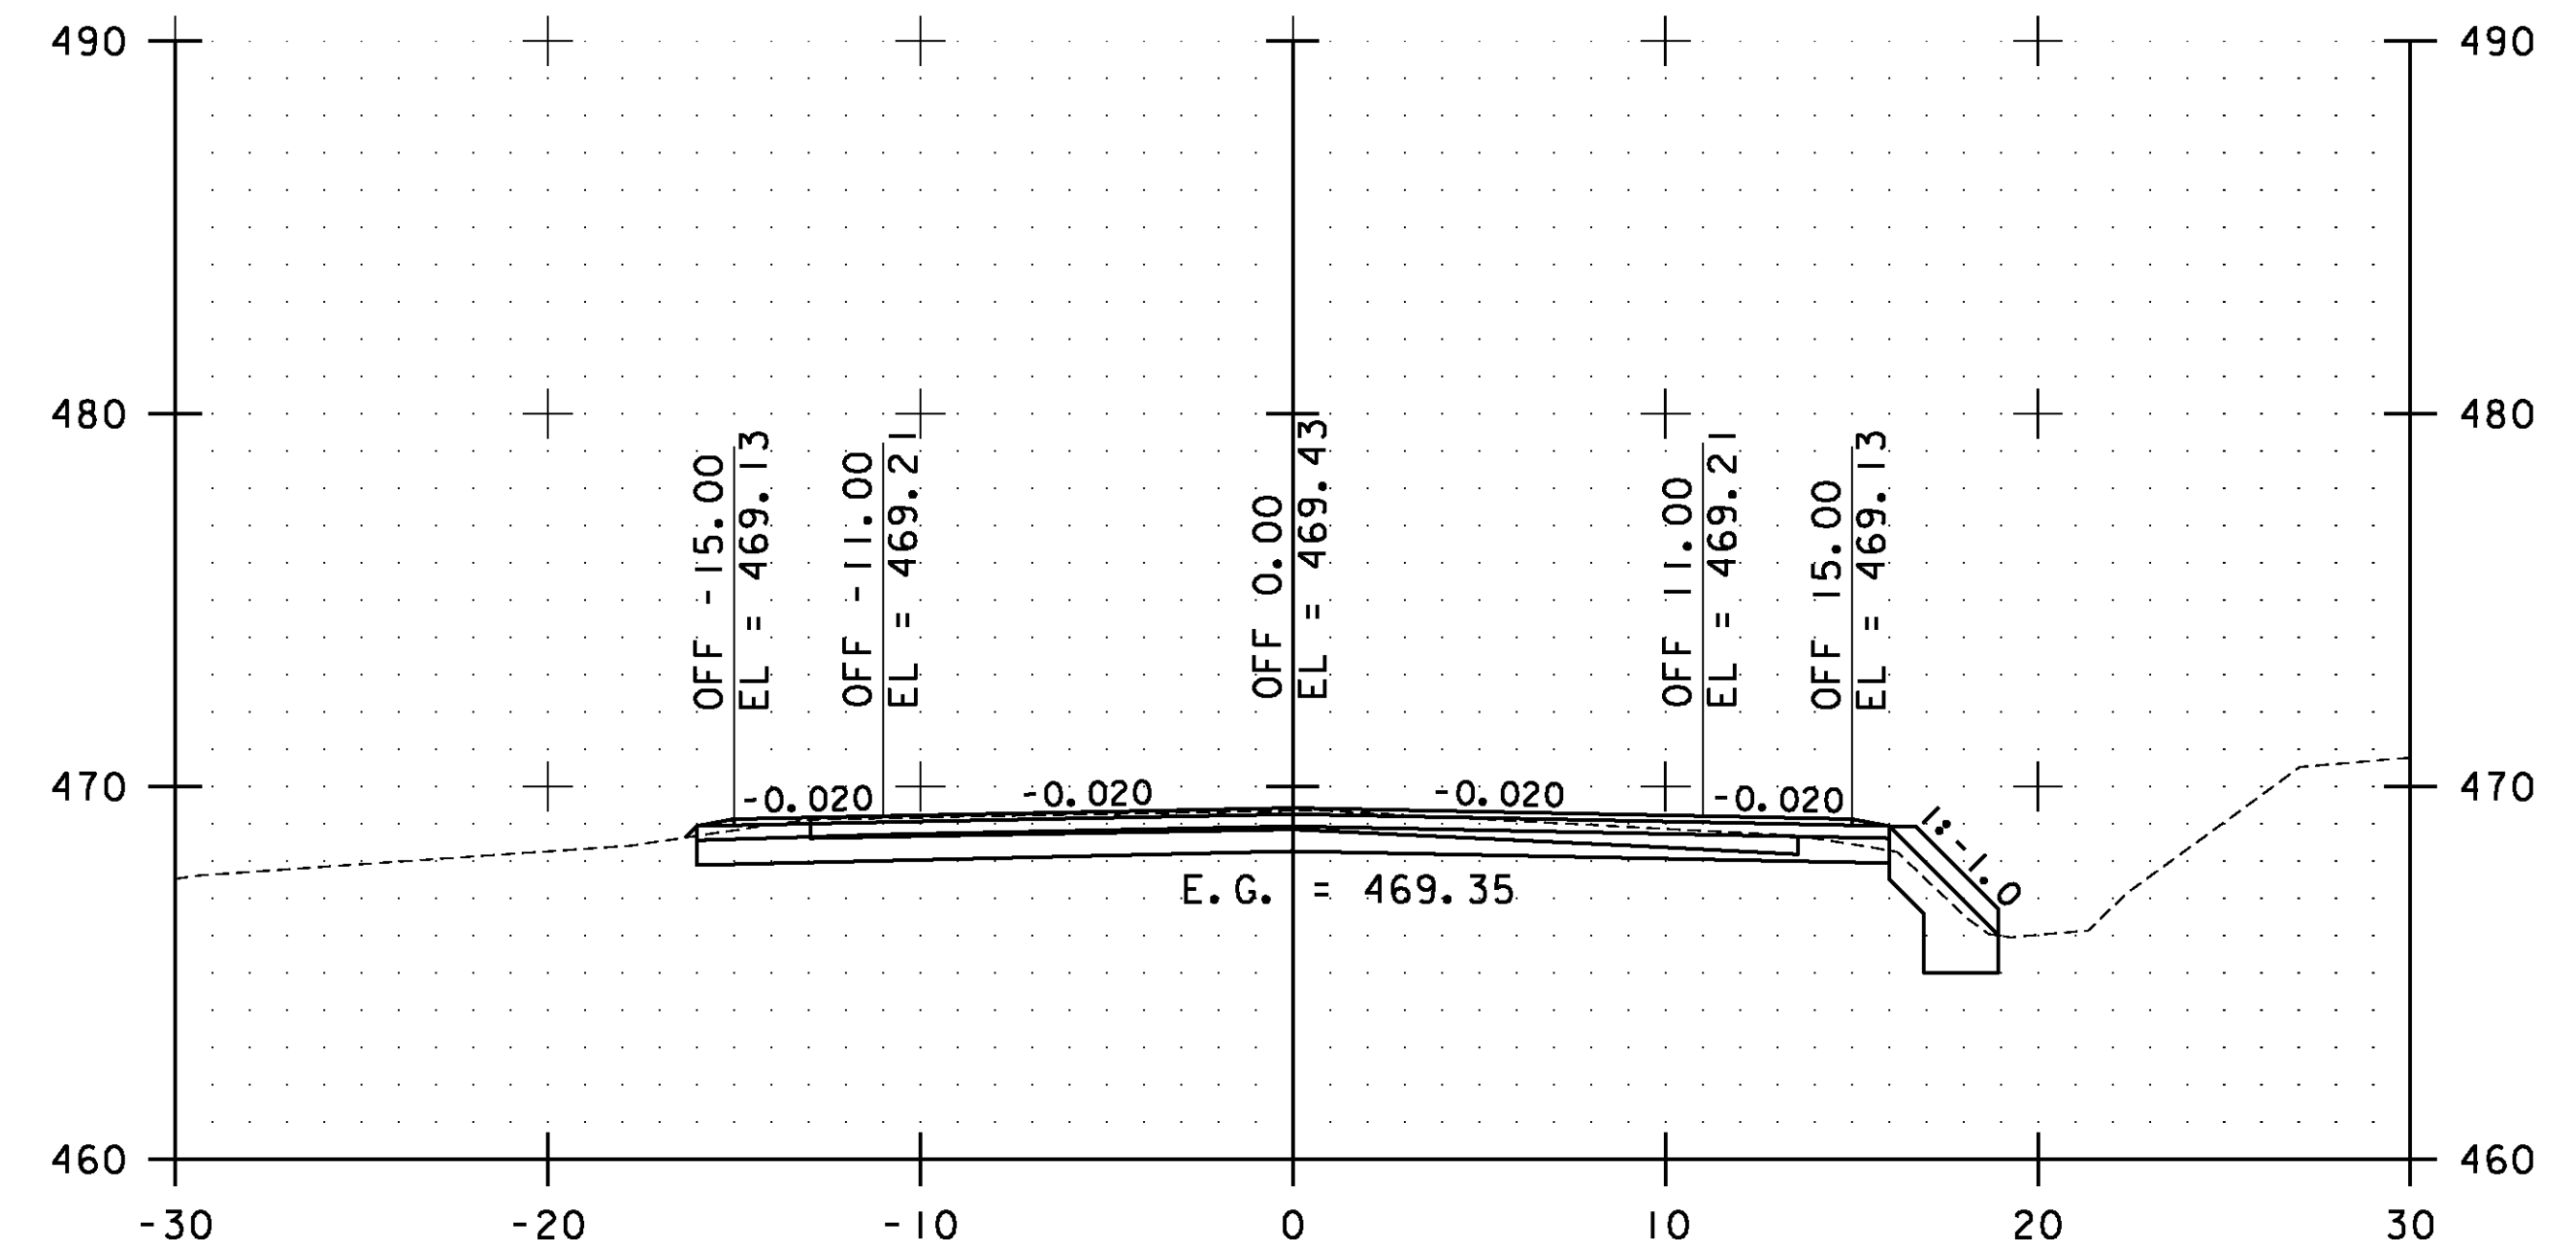

50+00.00

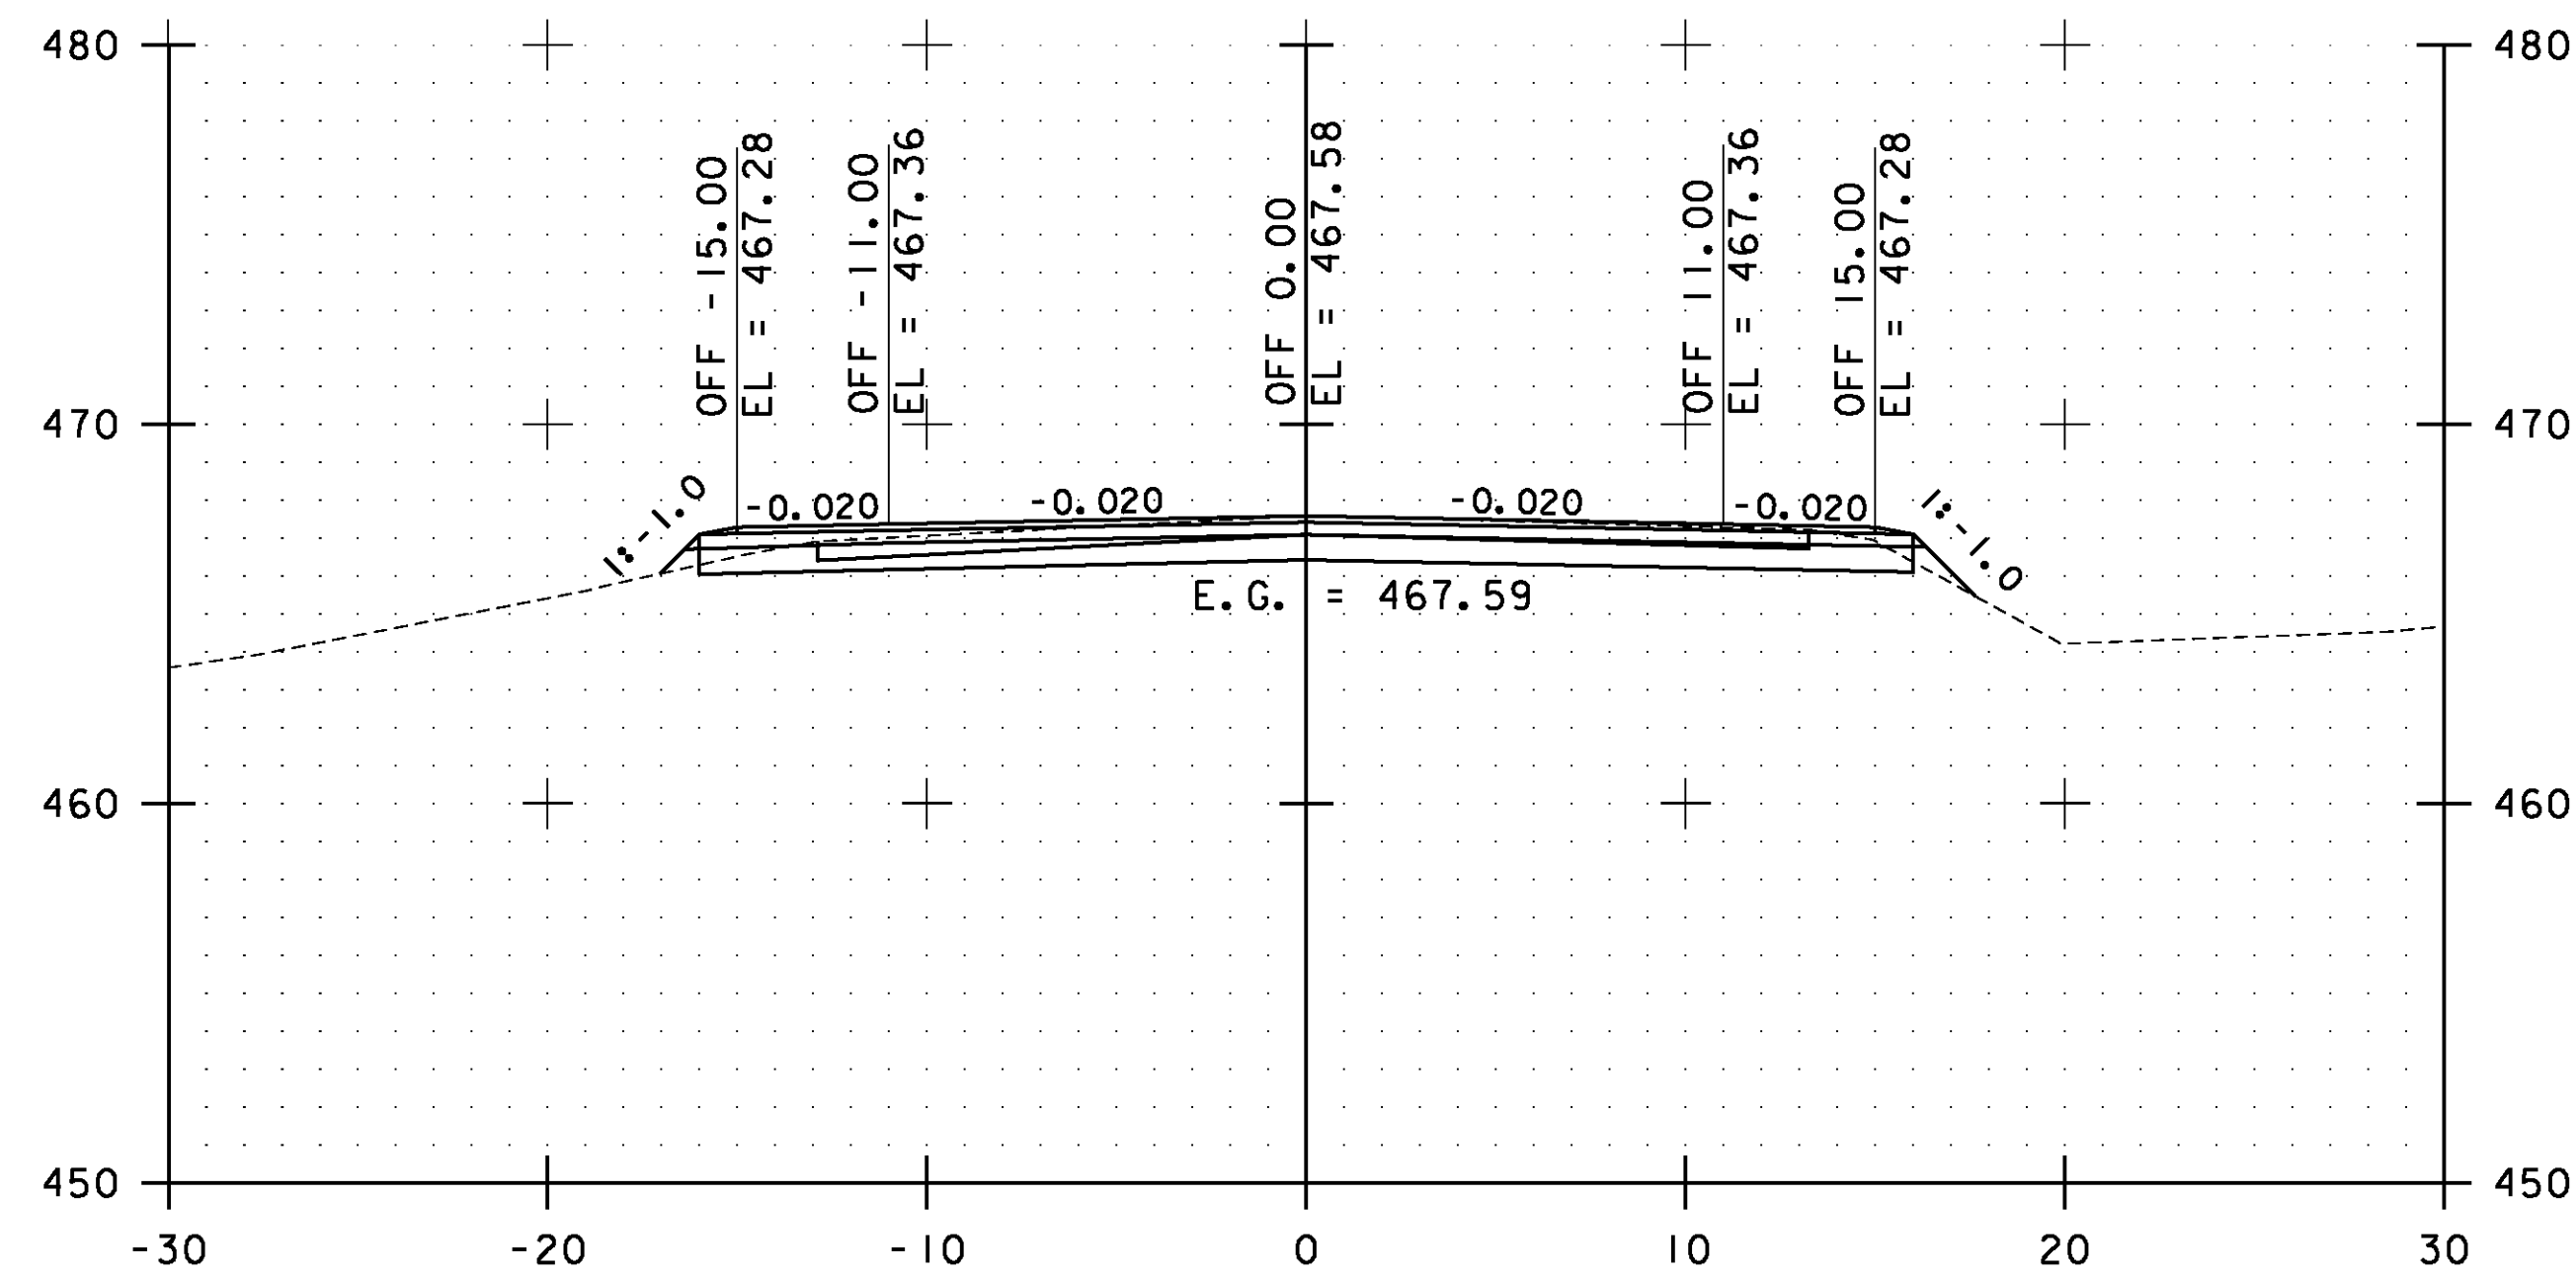

48+50.00

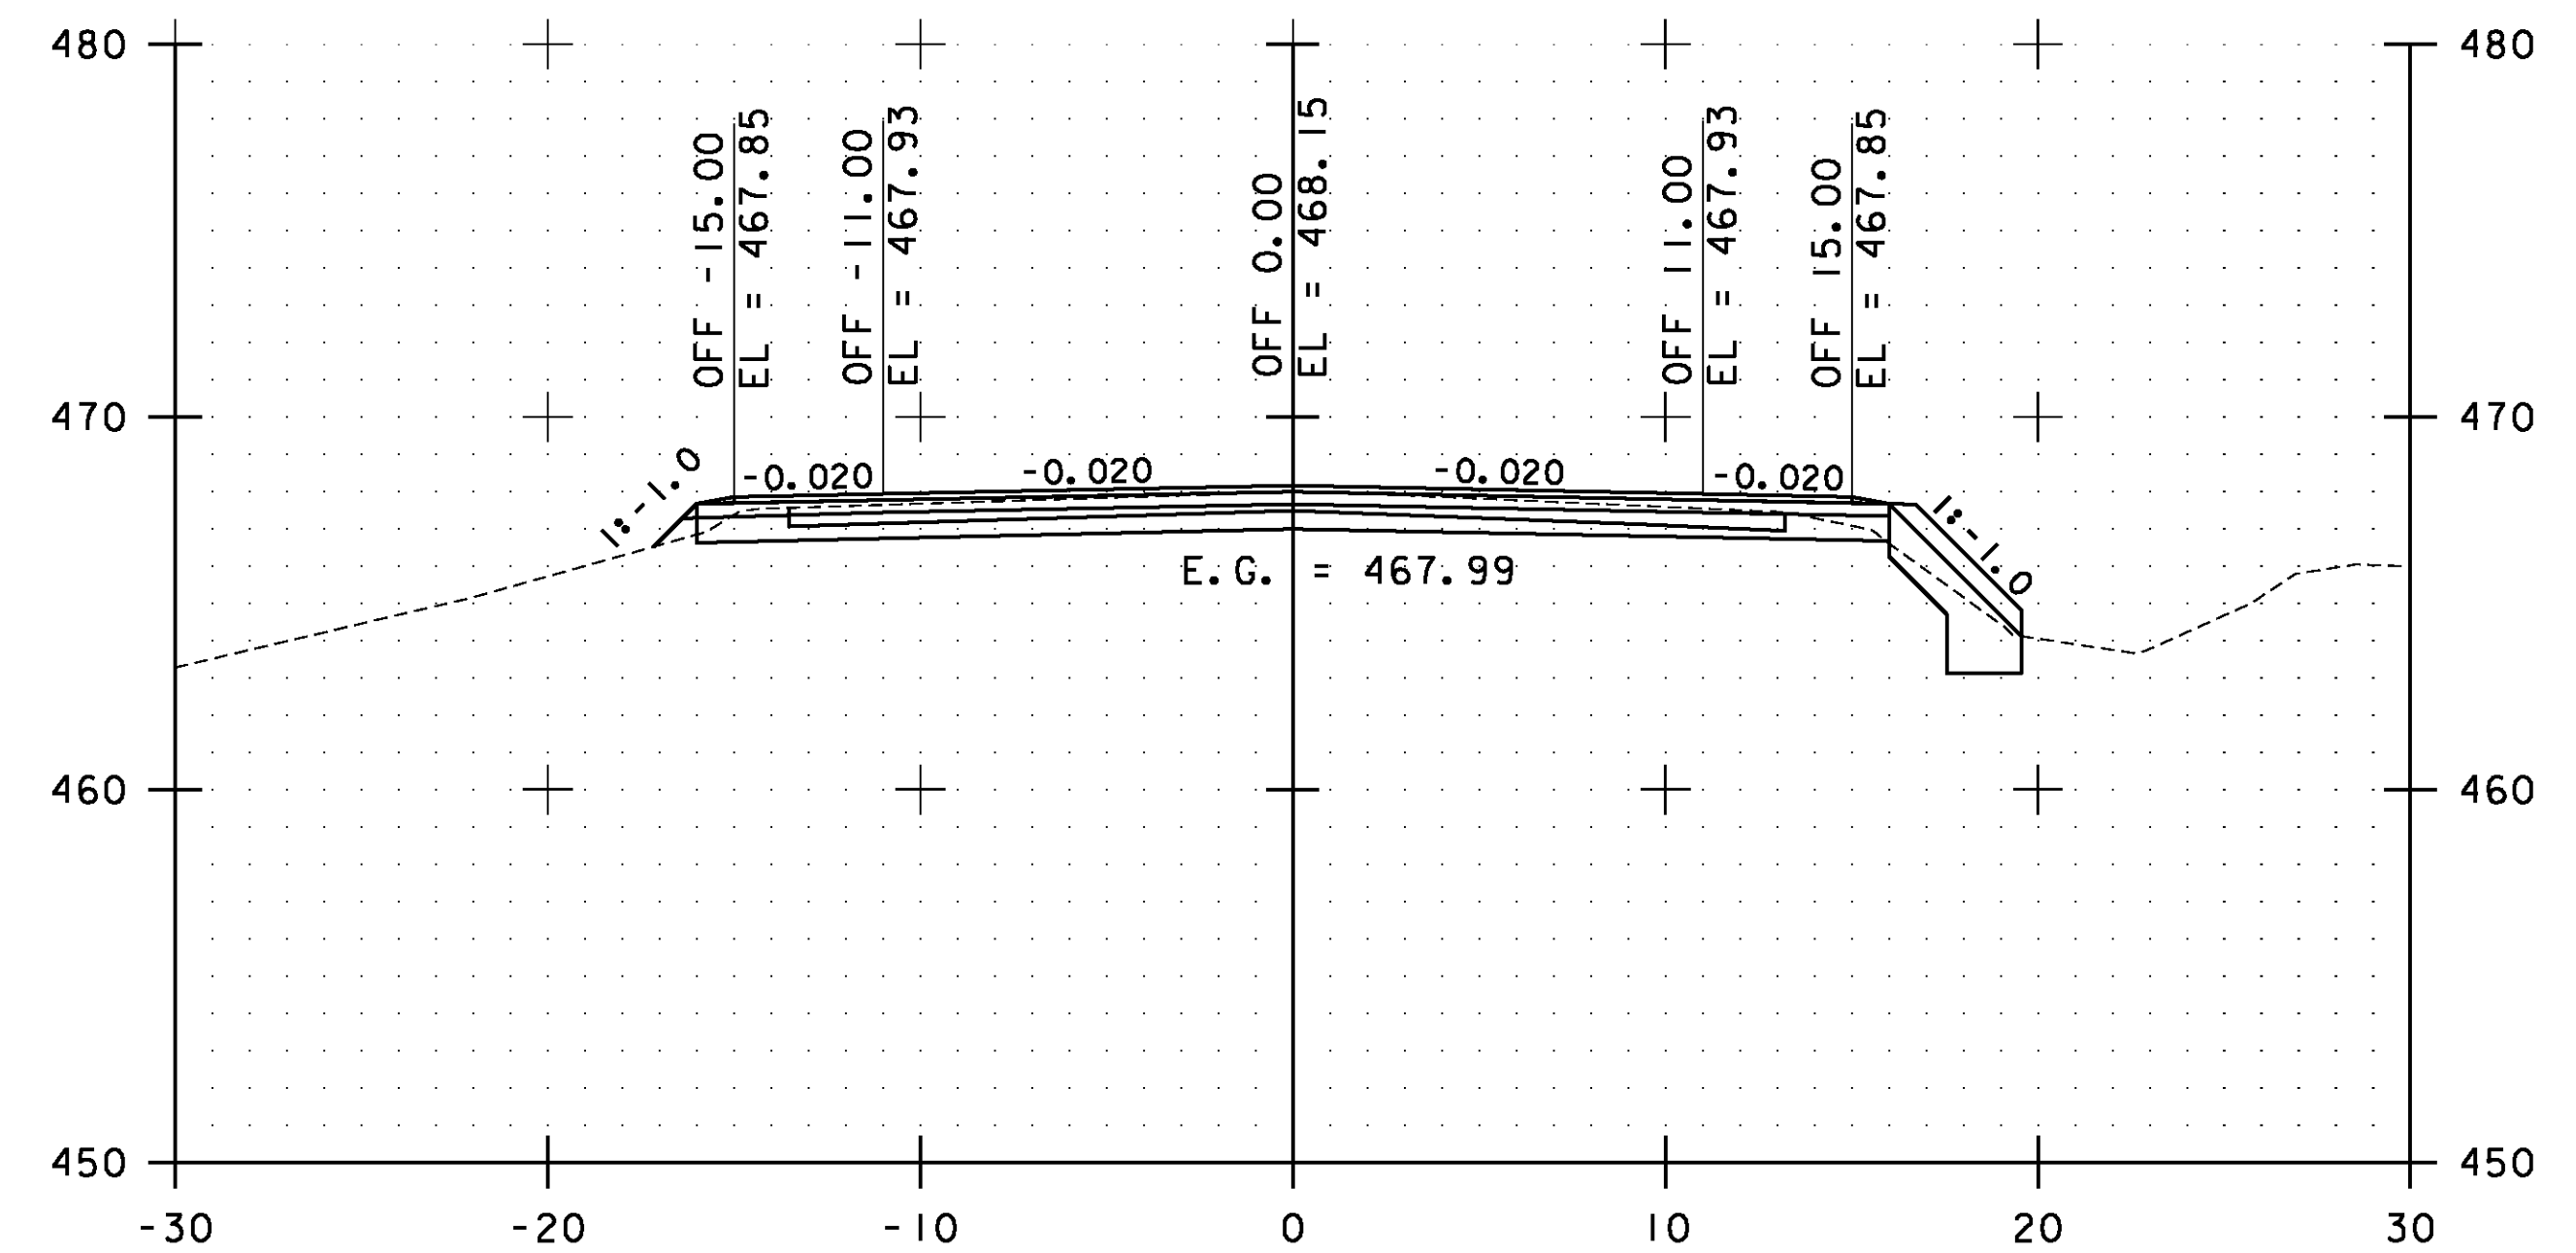

49+50.00

STA. 48+50.00 TO STA. 50+00.00



**WESTFORD
CROSS
SECTIONS
SHEET #25**

PROJECT NAME: ESSEX-WESTFORD
PROJECT NUMBER: STP 2912(I)

FILE NAME: p10c226.dgn
PROJECT LEADER: JLL
DESIGNED BY: STANTEC
IPARM FILE: p10c226xs136.i

PLOT DATE: 2/20/2013
DRAWN BY: STANTEC
CHECKED BY: STANTEC
SHEET 227 OF 239