



51+00.00

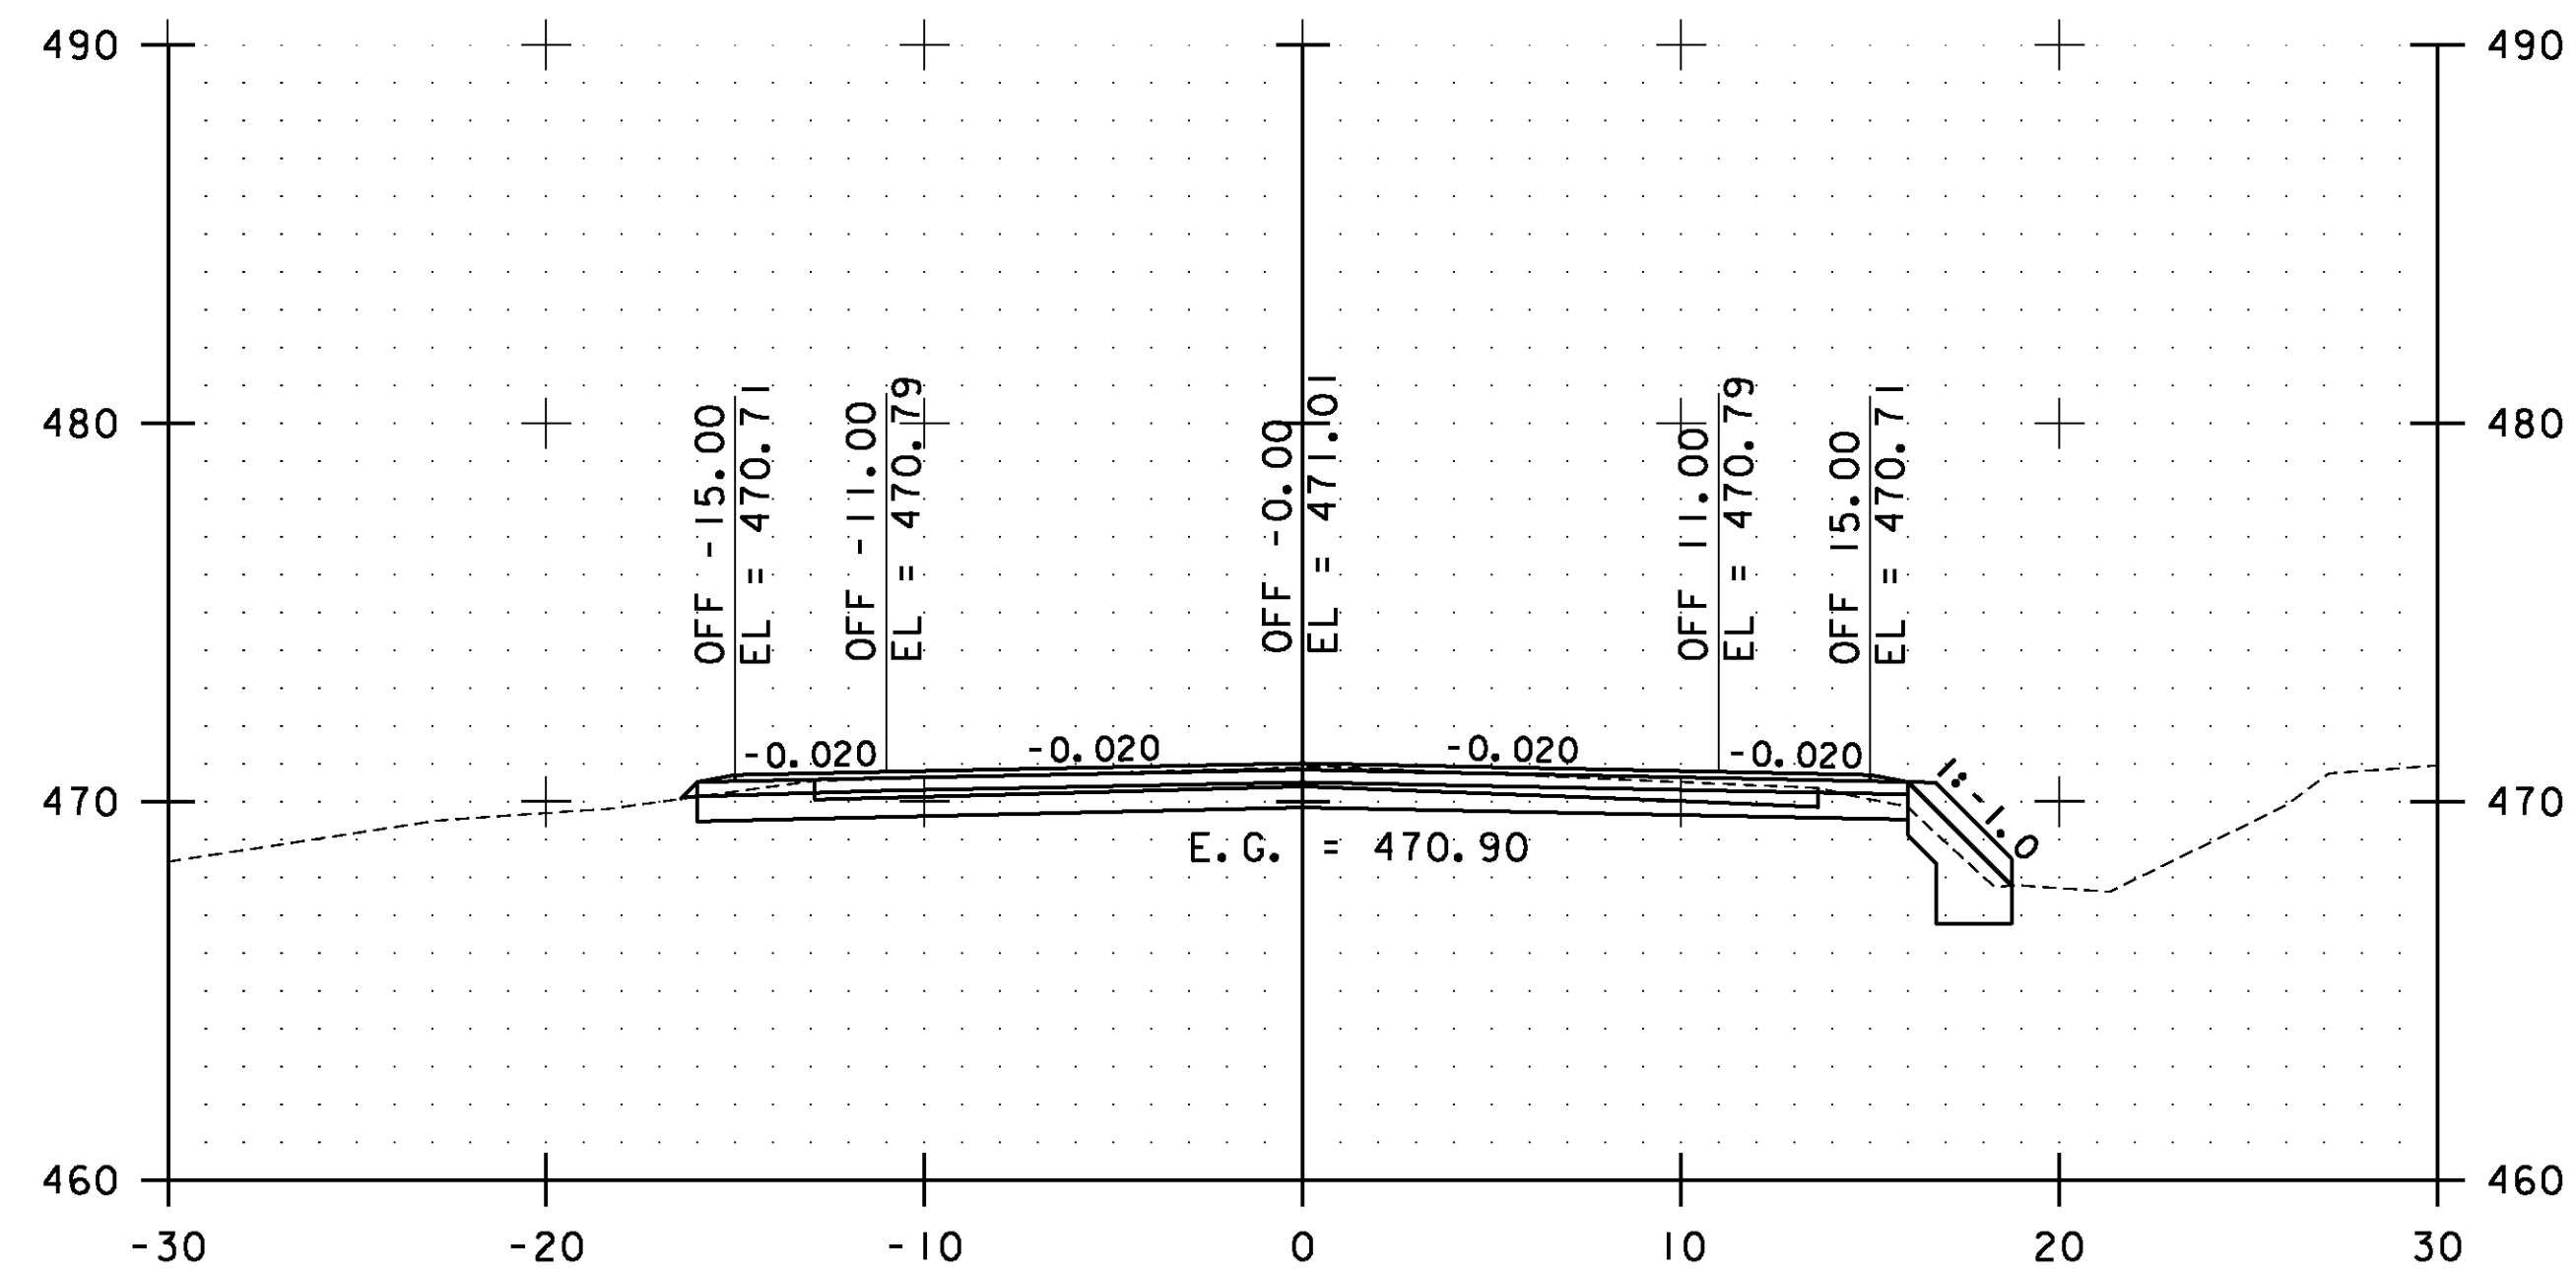


50+50.00

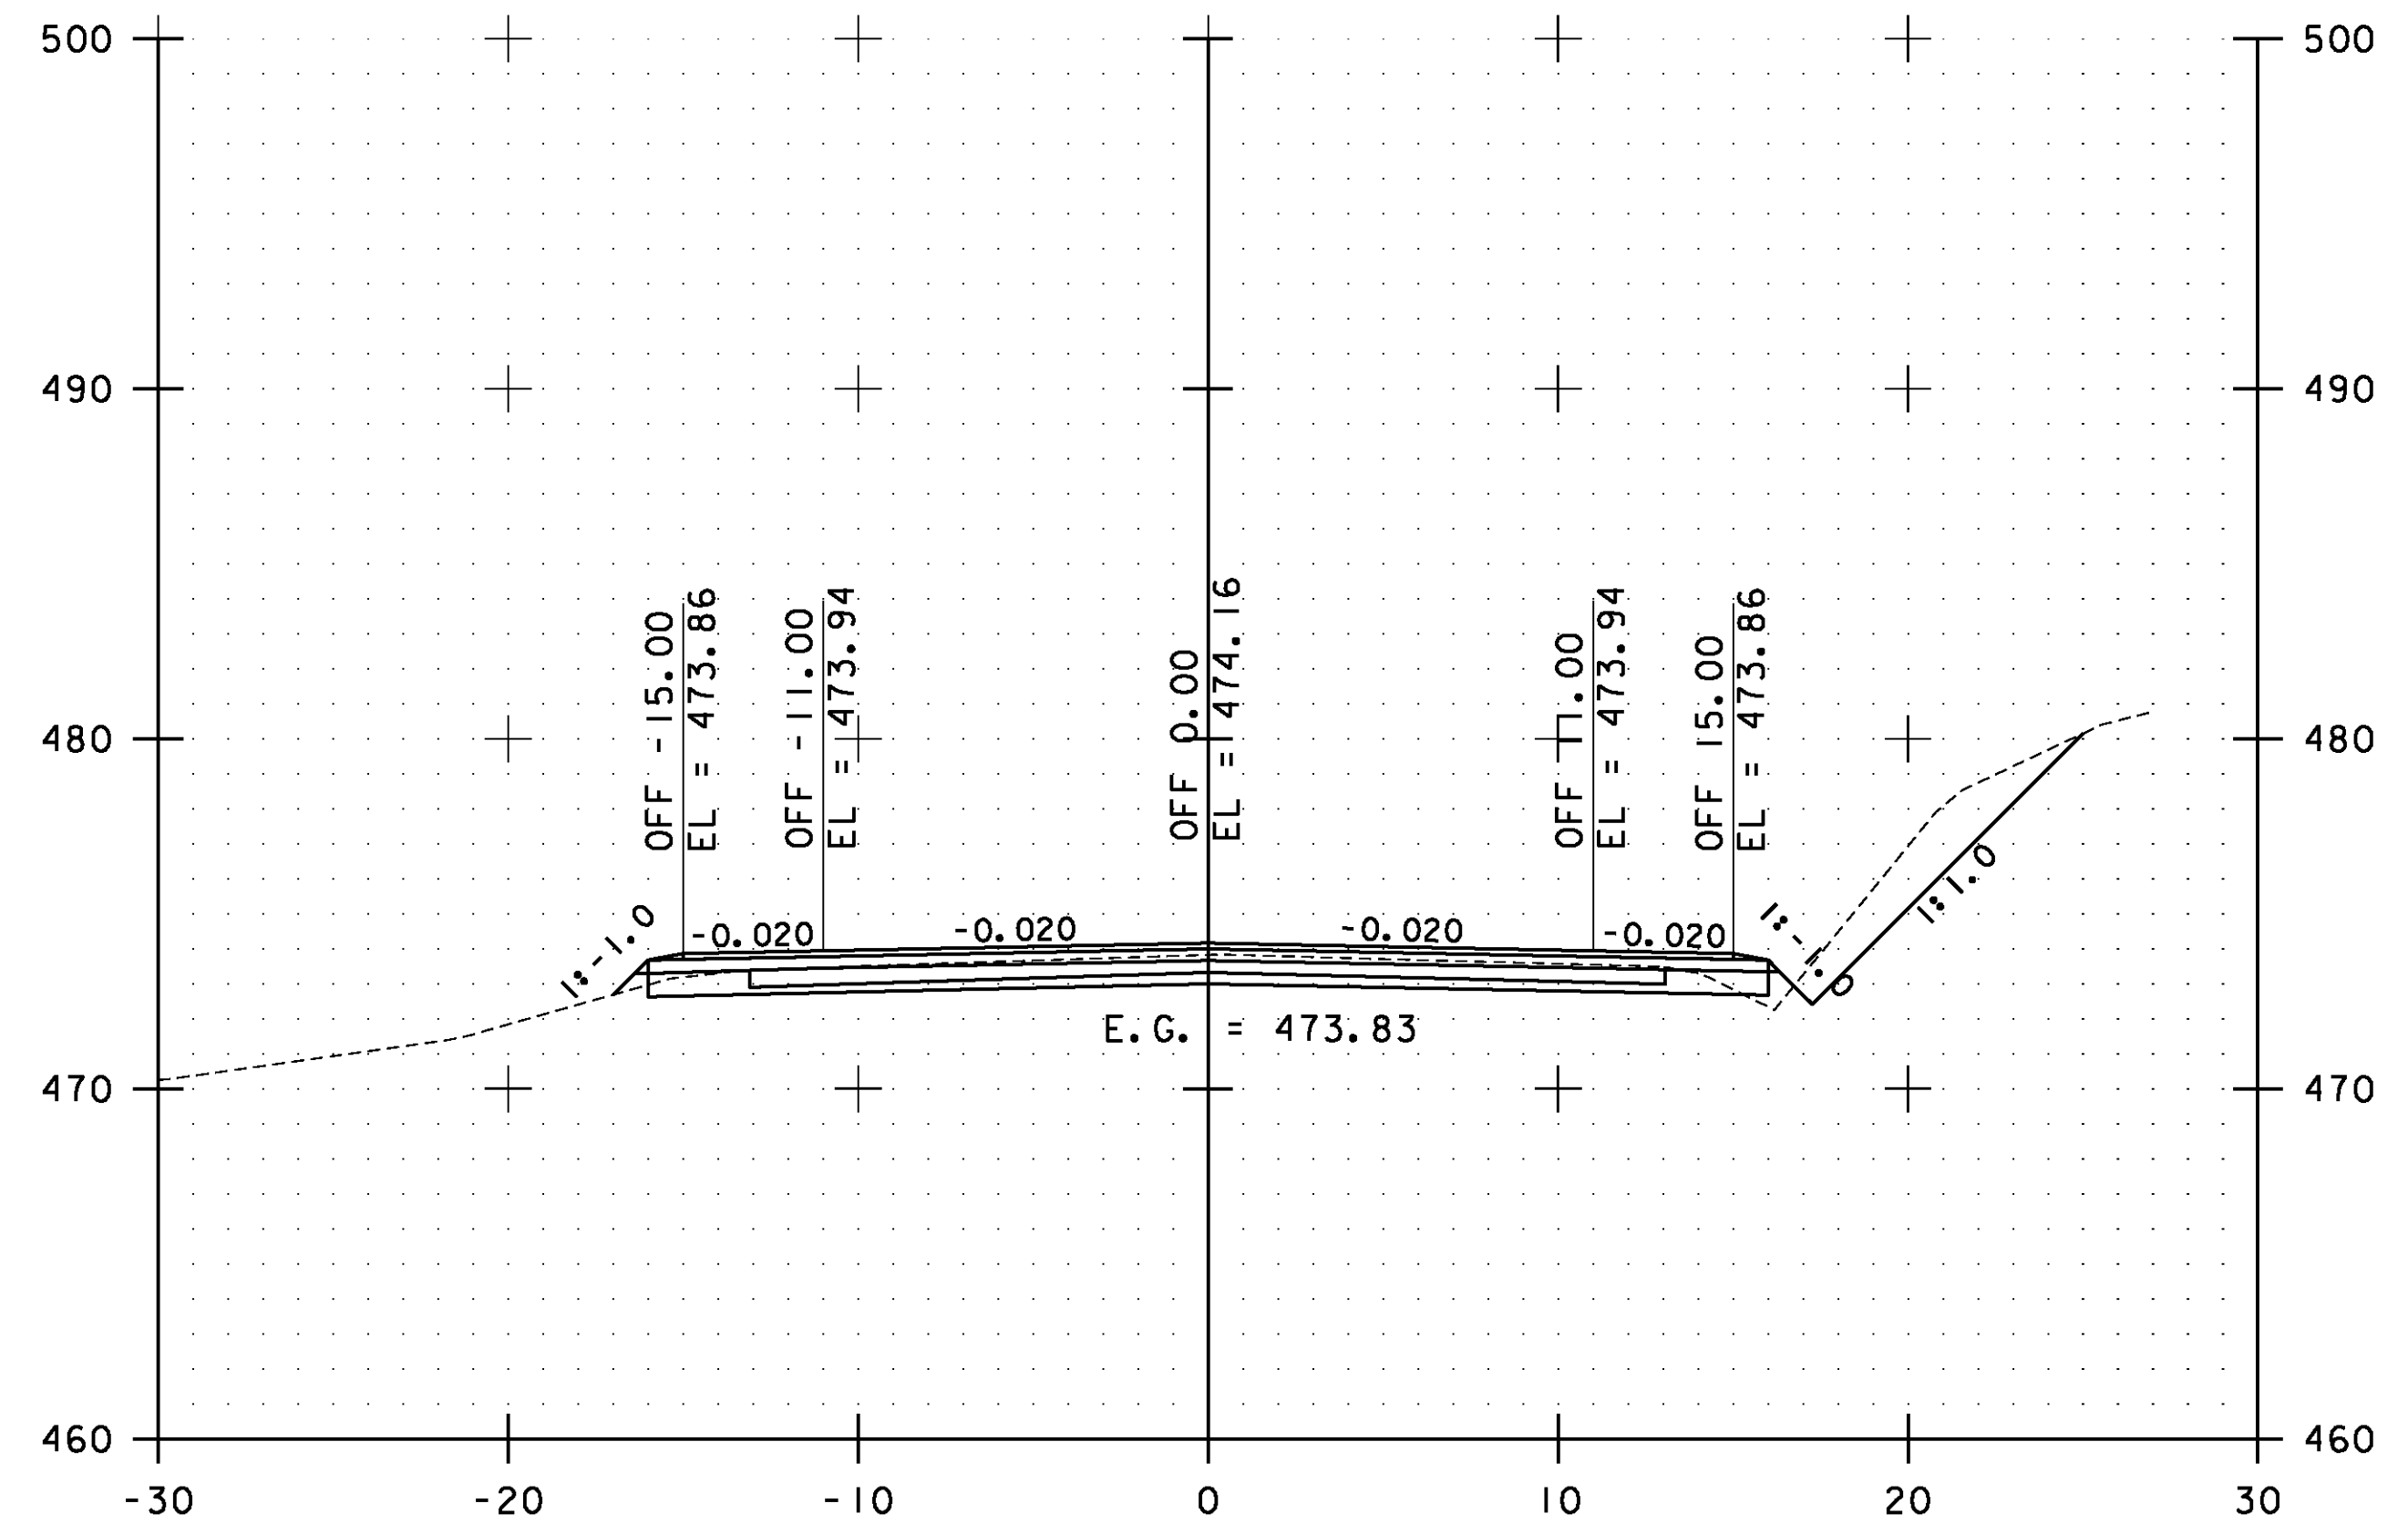

51+50.00

STA. 50+50.00 TO STA. 51+50.00

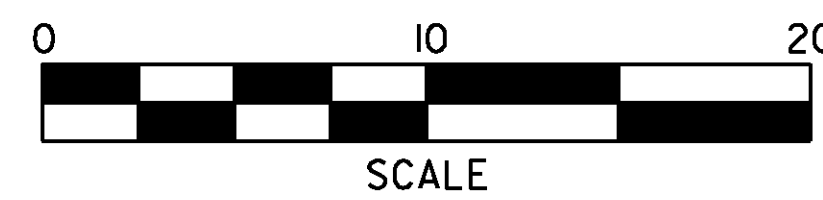

**WESTFORD
CROSS
SECTIONS
SHEET #26**

PROJECT NAME: ESSEX-WESTFORD
PROJECT NUMBER: STP 2912(I)

FILE NAME: p10c226.dgn
PROJECT LEADER: JLL
DESIGNED BY: STANTEC
IPARM FILE: p10c226xs137.i

PLOT DATE: 2/20/2013
DRAWN BY: STANTEC
CHECKED BY: STANTEC
SHEET 228 OF 239