



CONSTRUCTION OPERATIONS TRAFFIC PROTECTION PLAN

EXISTING GUARDRAIL INVENTORY								PROTECTION PLAN	
BEGIN STA.	END STA.	OFFSET	LENGTH (LF)	RETAIN/REPLACE (Y/N)	APPROX. OFFSET DISTANCE FROM PROPOSED CENTERLINE TO FACE OF EXISTING RAIL (LF)	EXISTING RAIL TYPE (POST AND BARRIER)	ASSESSED CONDITION (GOOD/FAIR/POOR)	CONSTRUCTION CONDITION	900.640 BARRIER FOR TEMPORARY TRAFFIC PROTECTION (LF)
BETHEL - ROUTE 12									
14305	14366	LT	61	N	14.5	STEEL W-BEAM	FAIR	REMOVE BEFORE CONSTRUCTING SIDE SLOPES AND DELINEATE WITH BARRELS	
14324	14385	RT	61	N	12	STEEL W-BEAM	FAIR	REMOVE BEFORE CONSTRUCTING SIDE SLOPES AND DELINEATE WITH BARRELS	
15023	15190	RT	167	N	14.5	STEEL W-BEAM	FAIR	REMOVE BEFORE CONSTRUCTING SIDE SLOPES AND DELINEATE WITH BARRELS	
16250	16337.5	RT	87.5	N	16.5	STEEL W-BEAM	FAIR	REMOVE BEFORE CONSTRUCTING SIDE SLOPES AND DELINEATE WITH BARRELS	
16250	16425	LT	175	N	14-15	STEEL W-BEAM	FAIR	REMOVE BEFORE CONSTRUCTING SIDE SLOPES AND DELINEATE WITH BARRELS	
16703	17071	RT	368	N	15-16.5	STEEL W-BEAM	POOR	REMOVE BEFORE CONSTRUCTING SIDE SLOPES AND DELINEATE WITH BARRELS	
17960	18100	LT	140	N	14	STEEL W-BEAM	FAIR	REMOVE BEFORE CONSTRUCTING SIDE SLOPES AND DELINEATE WITH BARRELS. INSTALL TEMPORARY GUARDRAIL IMMEDIATELY AFTER CONSTRUCTION OF SLOPES.	150
17981	18117	RT	136	N	13	STEEL W-BEAM	POOR	REMOVE BEFORE CONSTRUCTING SIDE SLOPES AND DELINEATE WITH BARRELS. INSTALL TEMPORARY GUARDRAIL IMMEDIATELY AFTER CONSTRUCTION OF SLOPES.	150
20498	20925	RT	427	N	10	STEEL W-BEAM	FAIR	REMOVE BEFORE CONSTRUCTING SIDE SLOPES AND DELINEATE WITH BARRELS. INSTALL TEMPORARY GUARDRAIL IMMEDIATELY AFTER CONSTRUCTION OF SLOPES.	425
20499	20640	LT	141	N	10.5	STEEL W-BEAM	FAIR	REMOVE BEFORE CONSTRUCTING SIDE SLOPES AND DELINEATE WITH BARRELS. INSTALL TEMPORARY GUARDRAIL IMMEDIATELY AFTER CONSTRUCTION OF SLOPES.	150
22607	22707	RT	100	N	11.5	STEEL W-BEAM	GOOD	REMOVE BEFORE CONSTRUCTING SIDE SLOPES AND DELINEATE WITH BARRELS	
23183	23511	LT	328	N	11.5	STEEL W-BEAM	FAIR	REMOVE BEFORE CONSTRUCTING SIDE SLOPES AND DELINEATE WITH BARRELS	
23777	23942	RT	165	N	13	STEEL W-BEAM	FAIR	REMOVE BEFORE CONSTRUCTING SIDE SLOPES AND DELINEATE WITH BARRELS	
26926	27015	RT	89	N	14	STEEL W-BEAM	FAIR	REMOVE BEFORE CONSTRUCTING SIDE SLOPES AND DELINEATE WITH BARRELS. INSTALL TEMPORARY GUARDRAIL IMMEDIATELY AFTER CONSTRUCTION OF SLOPES.	100
26926	27002.5	LT	76.5	N	12.5	STEEL W-BEAM	FAIR	REMOVE BEFORE CONSTRUCTING SIDE SLOPES AND DELINEATE WITH BARRELS. INSTALL TEMPORARY GUARDRAIL IMMEDIATELY AFTER CONSTRUCTION OF SLOPES.	75
28224	28408	RT	N/A	N	13.5	STEEL W-BEAM	FAIR	REMOVE BEFORE CONSTRUCTING SIDE SLOPES AND DELINEATE WITH BARRELS. INSTALL TEMPORARY GUARDRAIL IMMEDIATELY AFTER CONSTRUCTION OF SLOPES.	75
28287	28412	LT	125	N	12	STEEL W-BEAM	FAIR	REMOVE BEFORE CONSTRUCTING SIDE SLOPES AND DELINEATE WITH BARRELS. INSTALL TEMPORARY GUARDRAIL IMMEDIATELY AFTER CONSTRUCTION OF SLOPES.	125

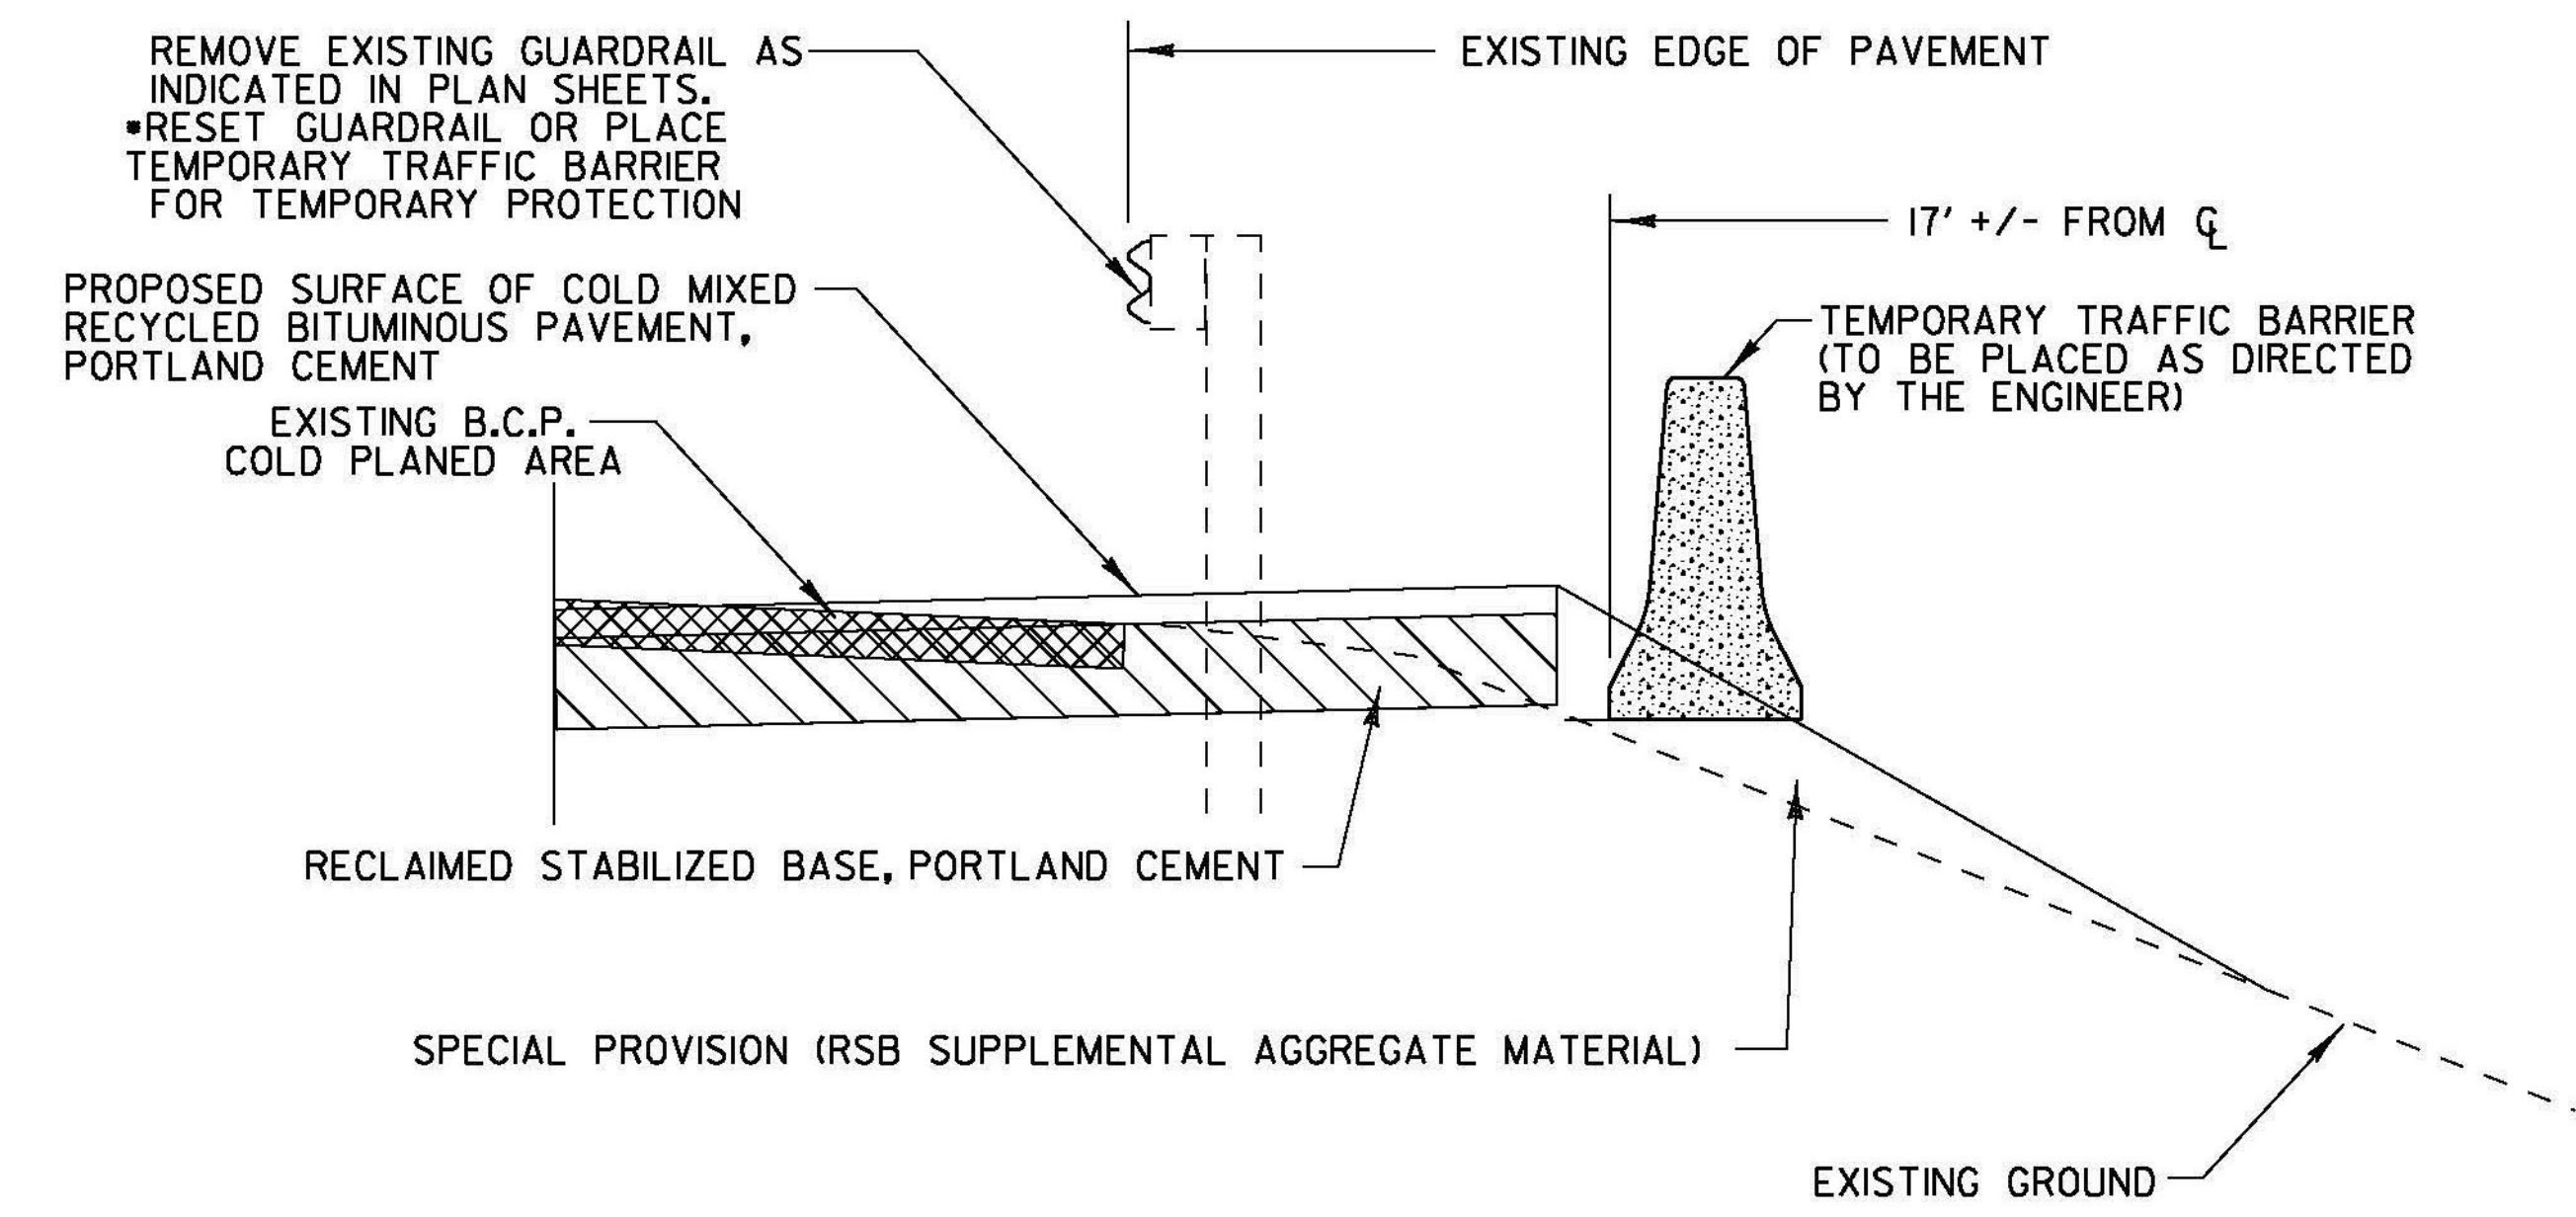

• PAYMENT FOR THIS WORK WILL BE MADE UNDER ITEM 900.640 SPECIAL PROVISION (BARRIER FOR TEMPORARY TRAFFIC PROTECTION)

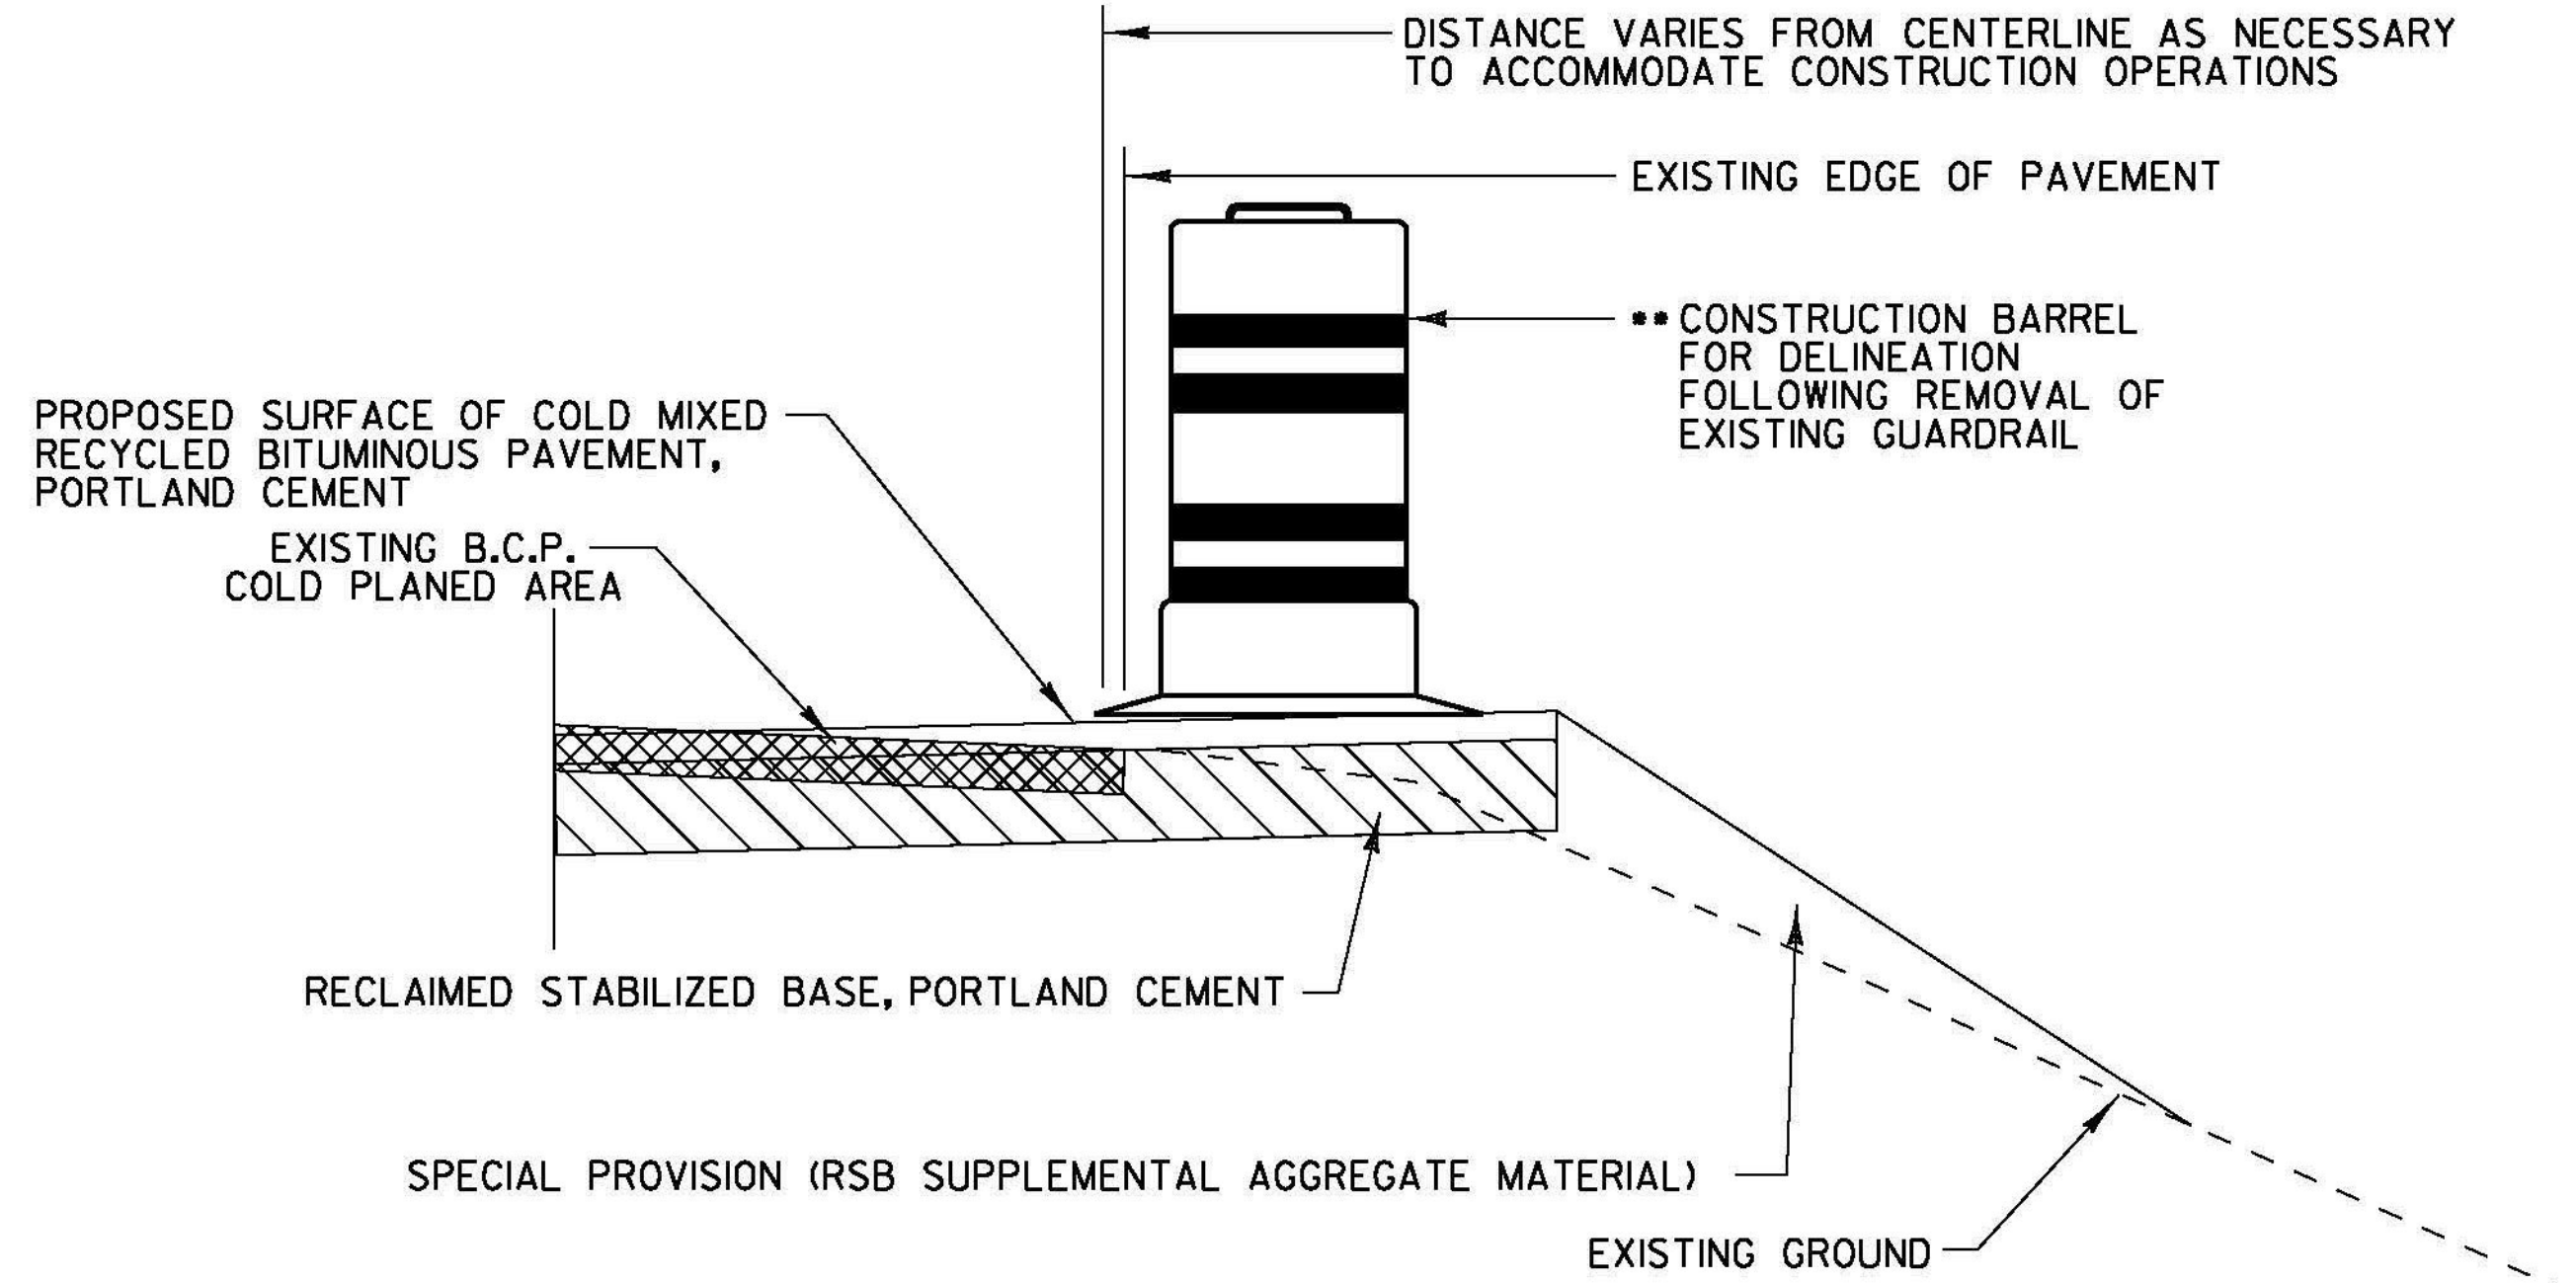

TEMPORARY PROTECTION AND DELINEATION DETAILS FOR ROADSIDE HAZARDS DURING CONSTRUCTION

NOT TO SCALE

•• PAYMENT FOR THIS WORK WILL BE INCLUDED IN THE UNIT PRICE BID FOR CONTRACT ITEM 641.I0

PROJECT NAME:	BETHEL-RANDOLPH
PROJECT NUMBER:	STP 2921(I)
FILE NAME:	z10c244d0t.dgn
PROJECT LEADER:	C. LATHROP
DESIGNED BY:	S. LAMPHERE
CONST. OPER. TRF. PROT. PLAN SHEET I	
PLOT DATE:	4/23/2015
DRAWN BY:	J. GOODALL
CHECKED BY:	C. LATHROP
SHEET	22 OF 211