




DRIVE RT
124+50

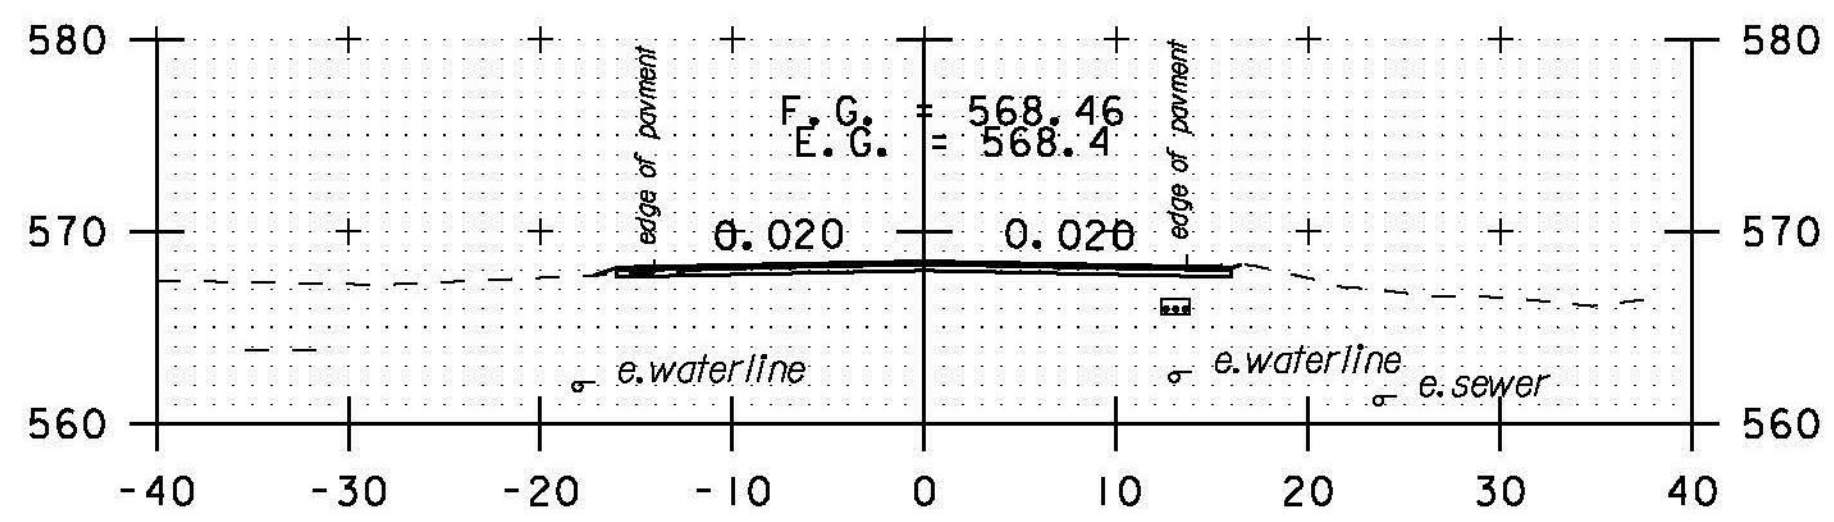


DRIVE LT
126+50

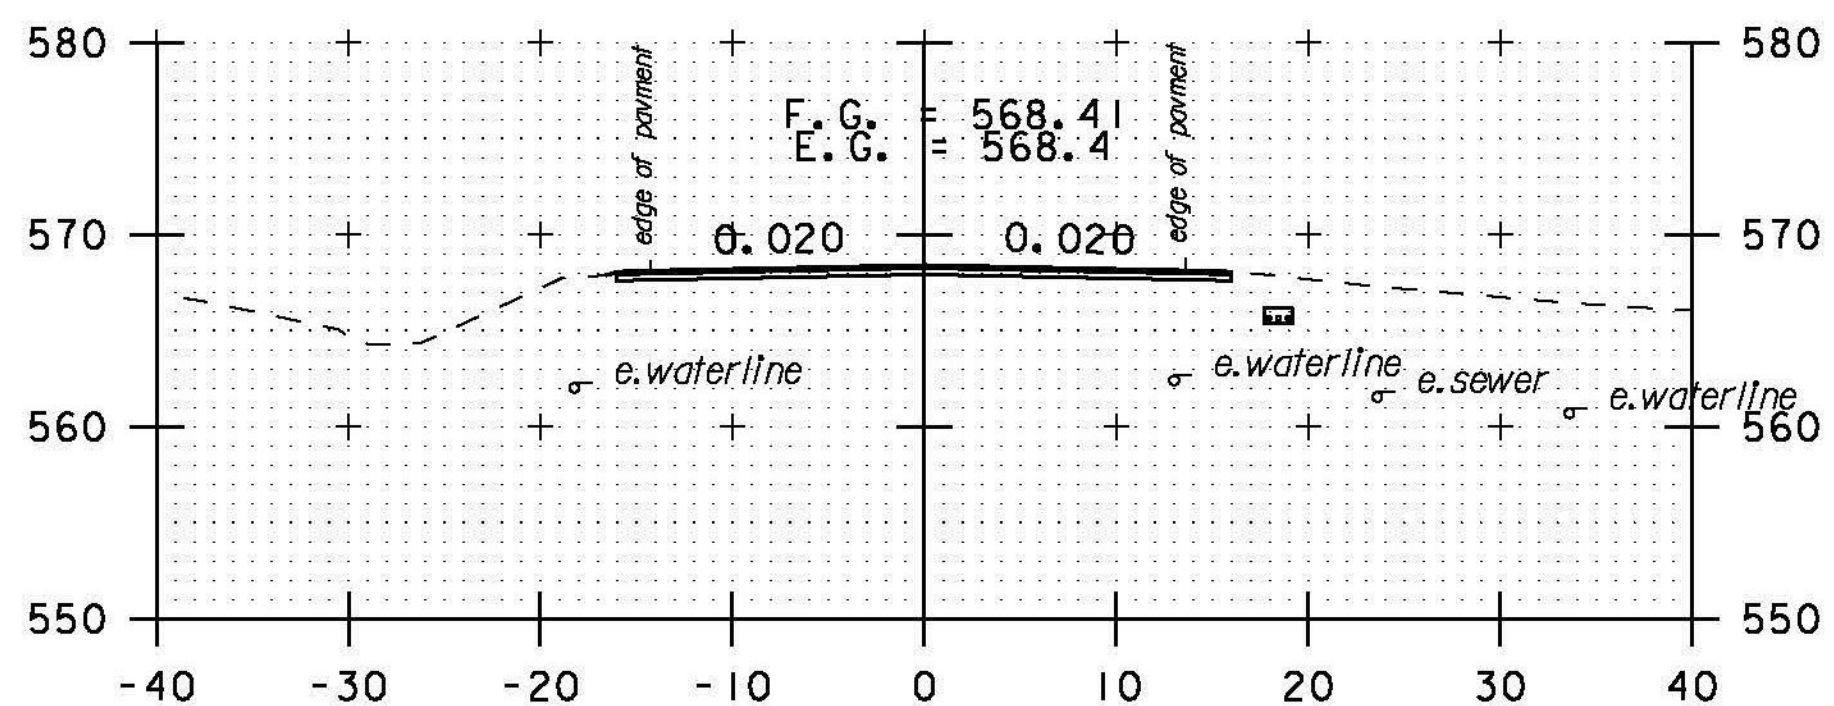


126+00

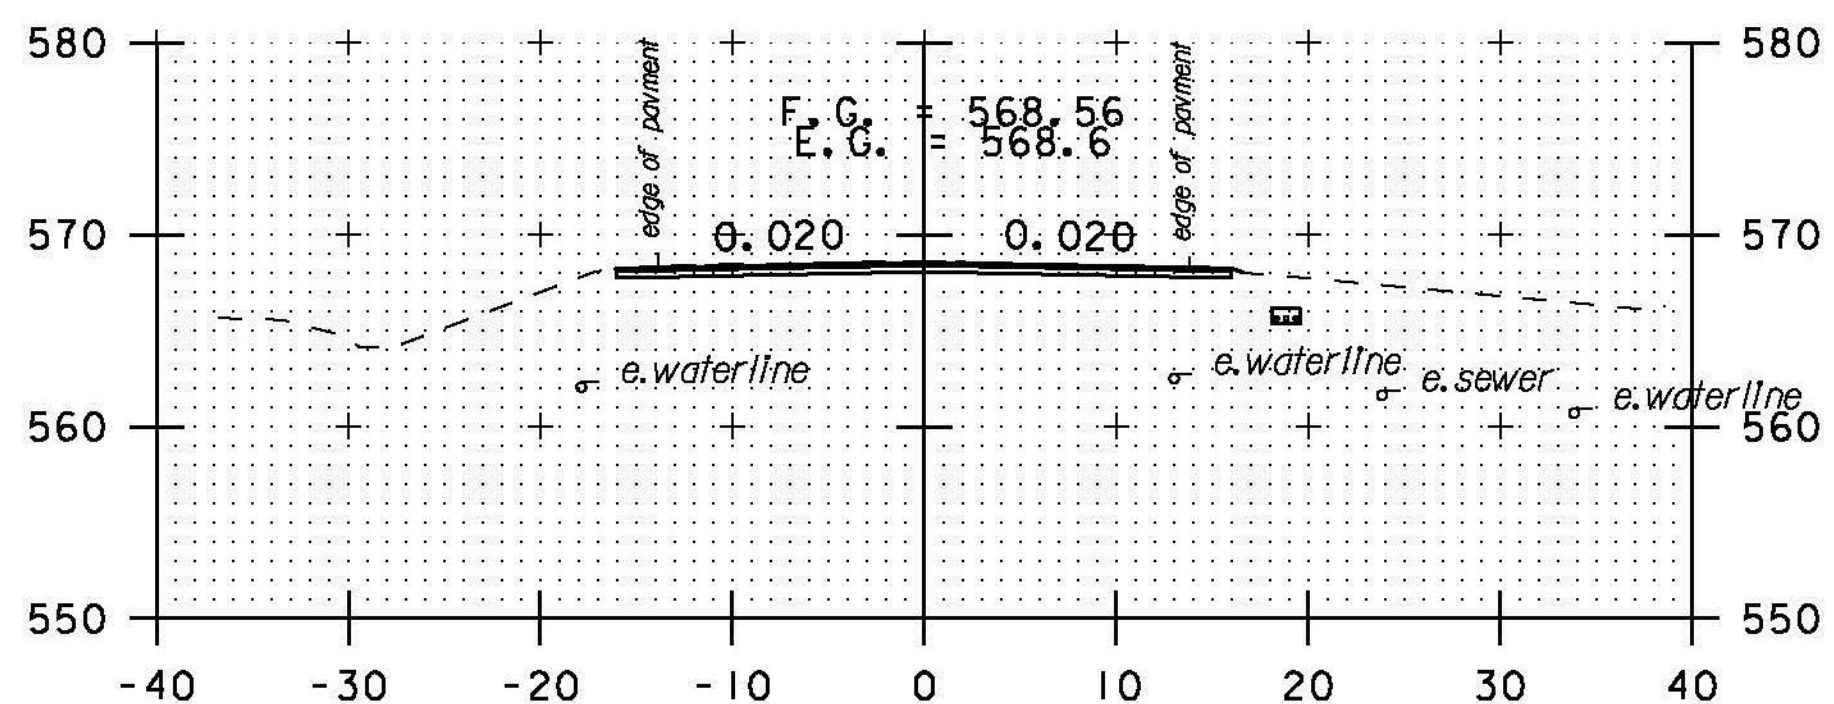


DRIVE RT
125+50

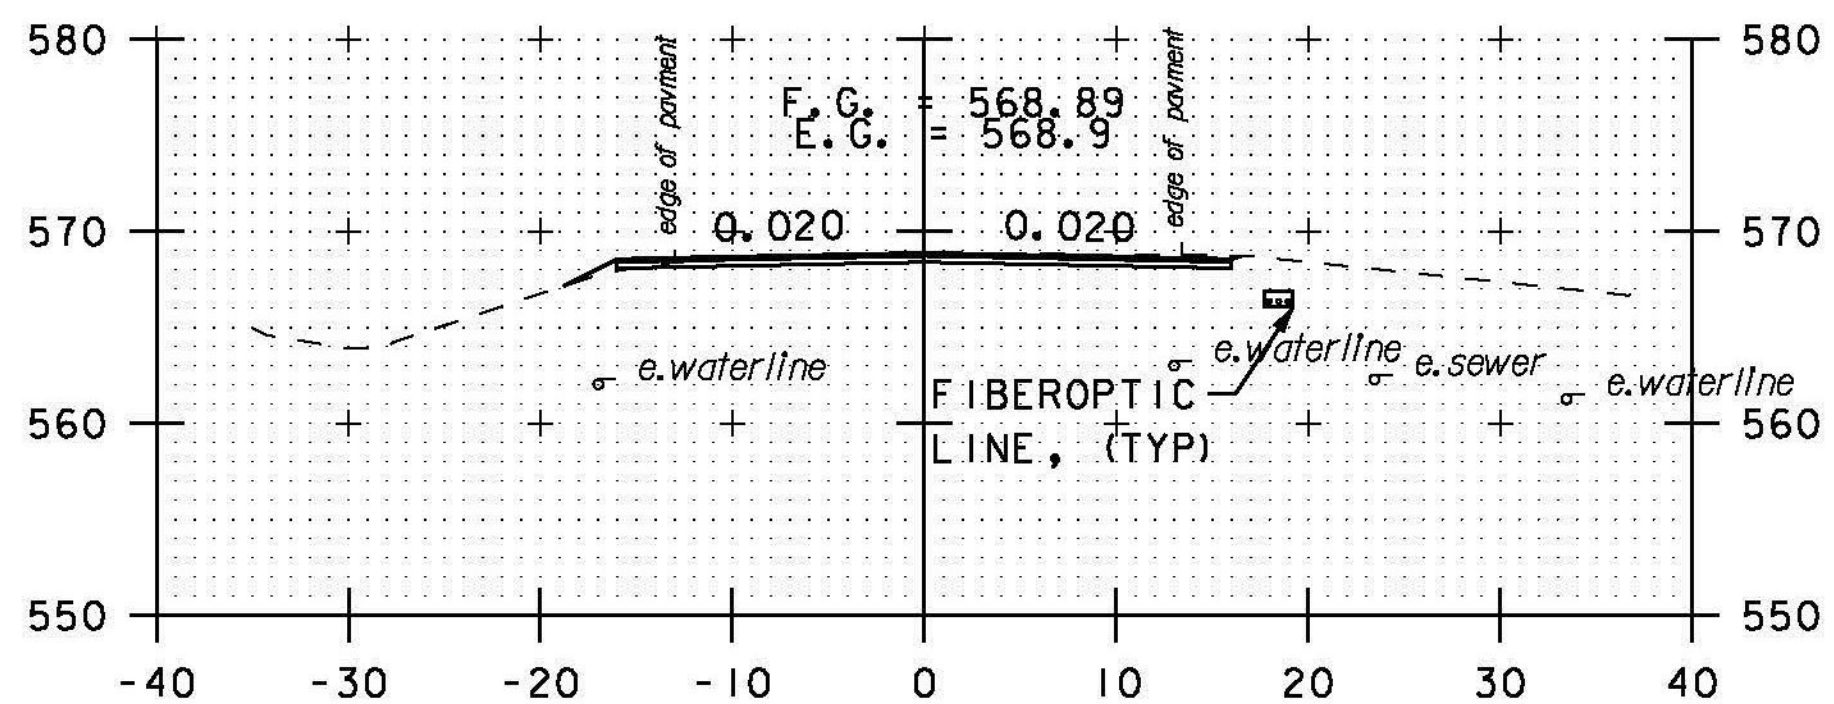


125+00

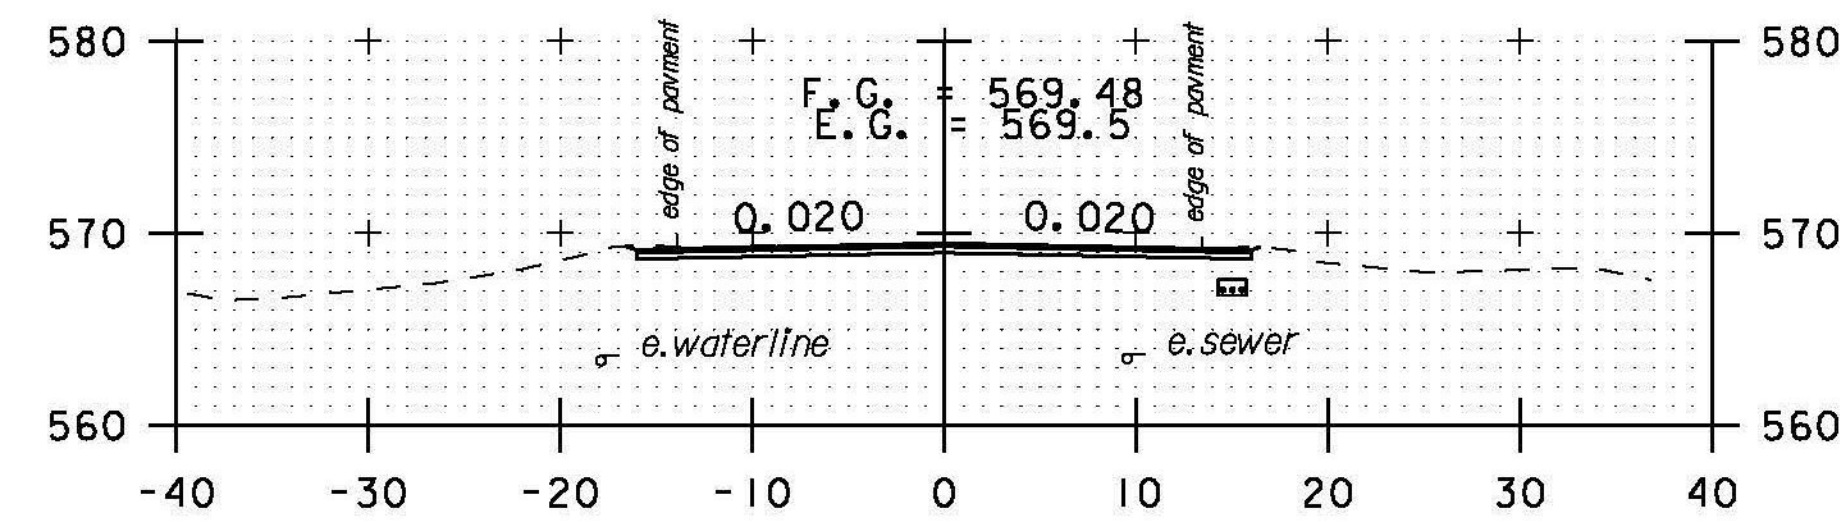


128+50

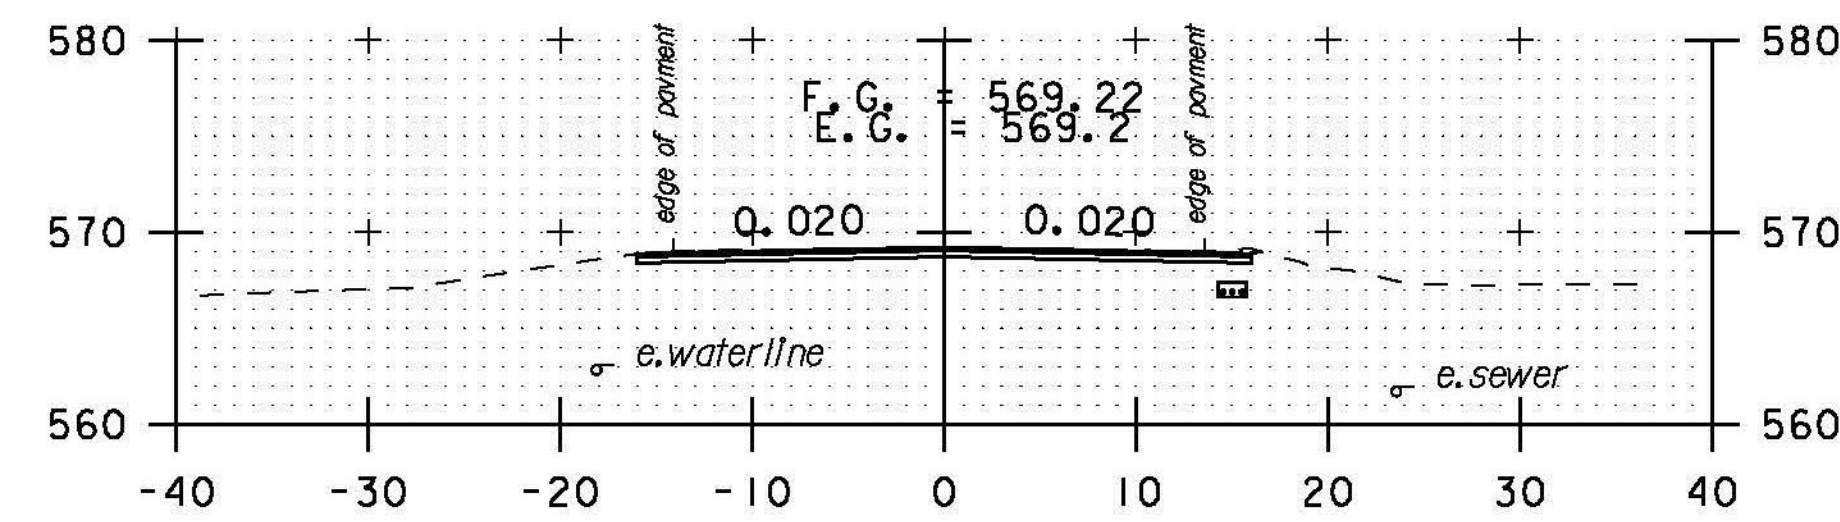

128+00

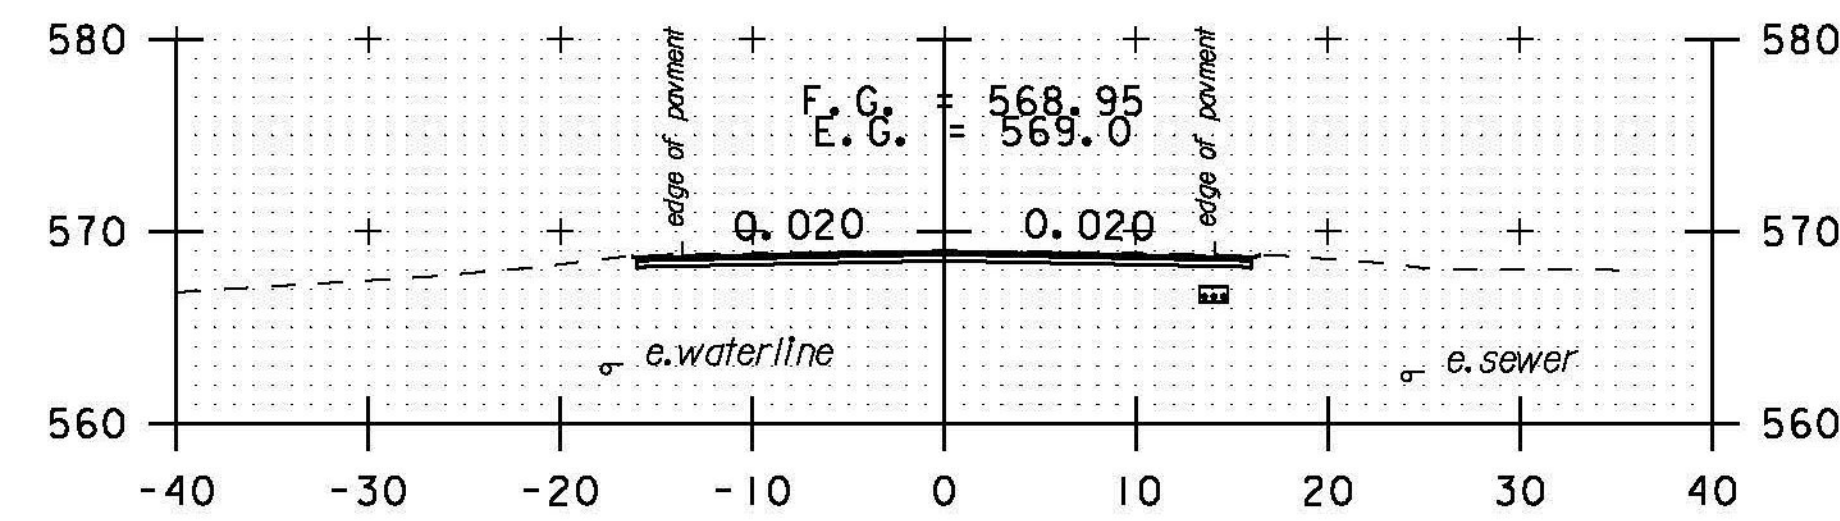


127+50

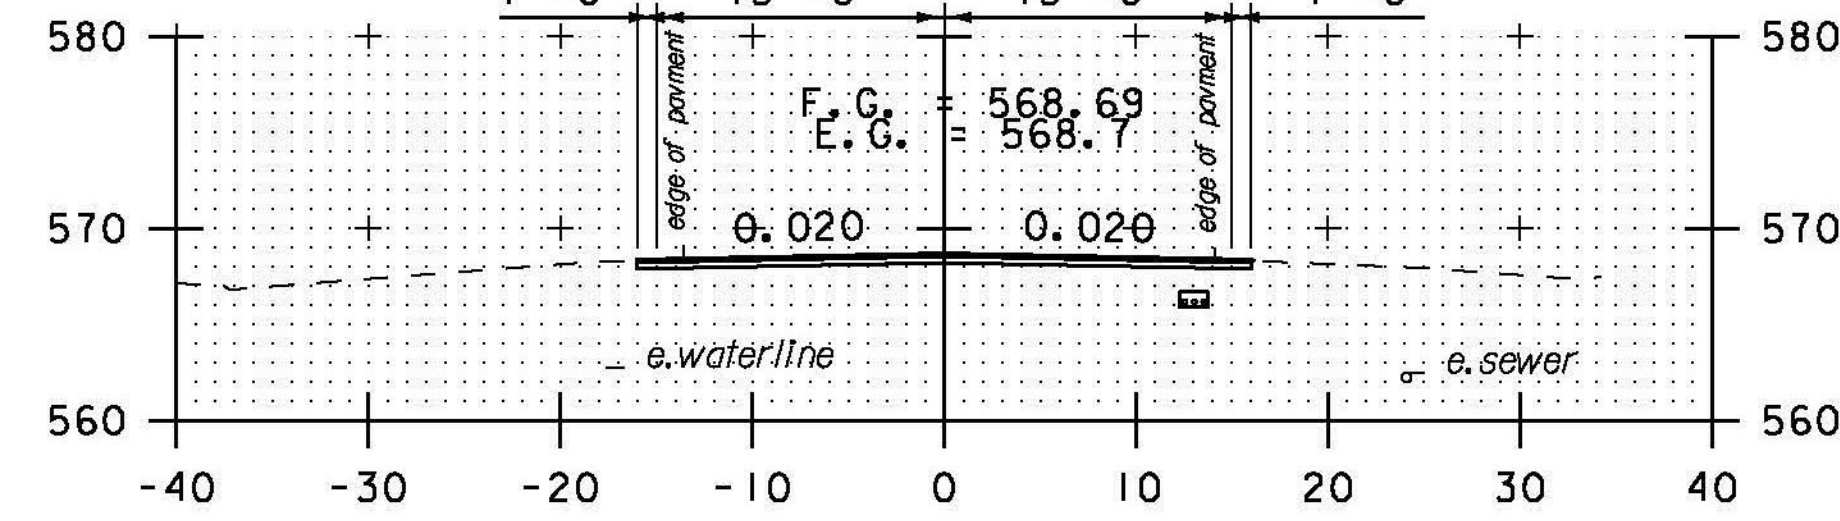

DRIVE RT
127+00

STA. 124+00 TO STA. 128+50

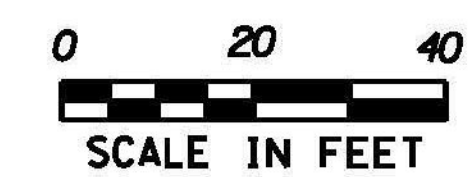

SCALE IN FEET

PROJECT NAME: BETHEL-RANDOLPH
PROJECT NUMBER: STP 292(I)

FILE NAME: piOC244.dgn
PROJECT LEADER: C. LATHROP
DESIGNED BY: S. LAMPHERE
CROSS SECTION SHEET 1

PLOT DATE: 4/23/2015
DRAWN BY: S. LAMPHERE
CHECKED BY: C. LATHROP
SHEET 135 OF 211