




205+00

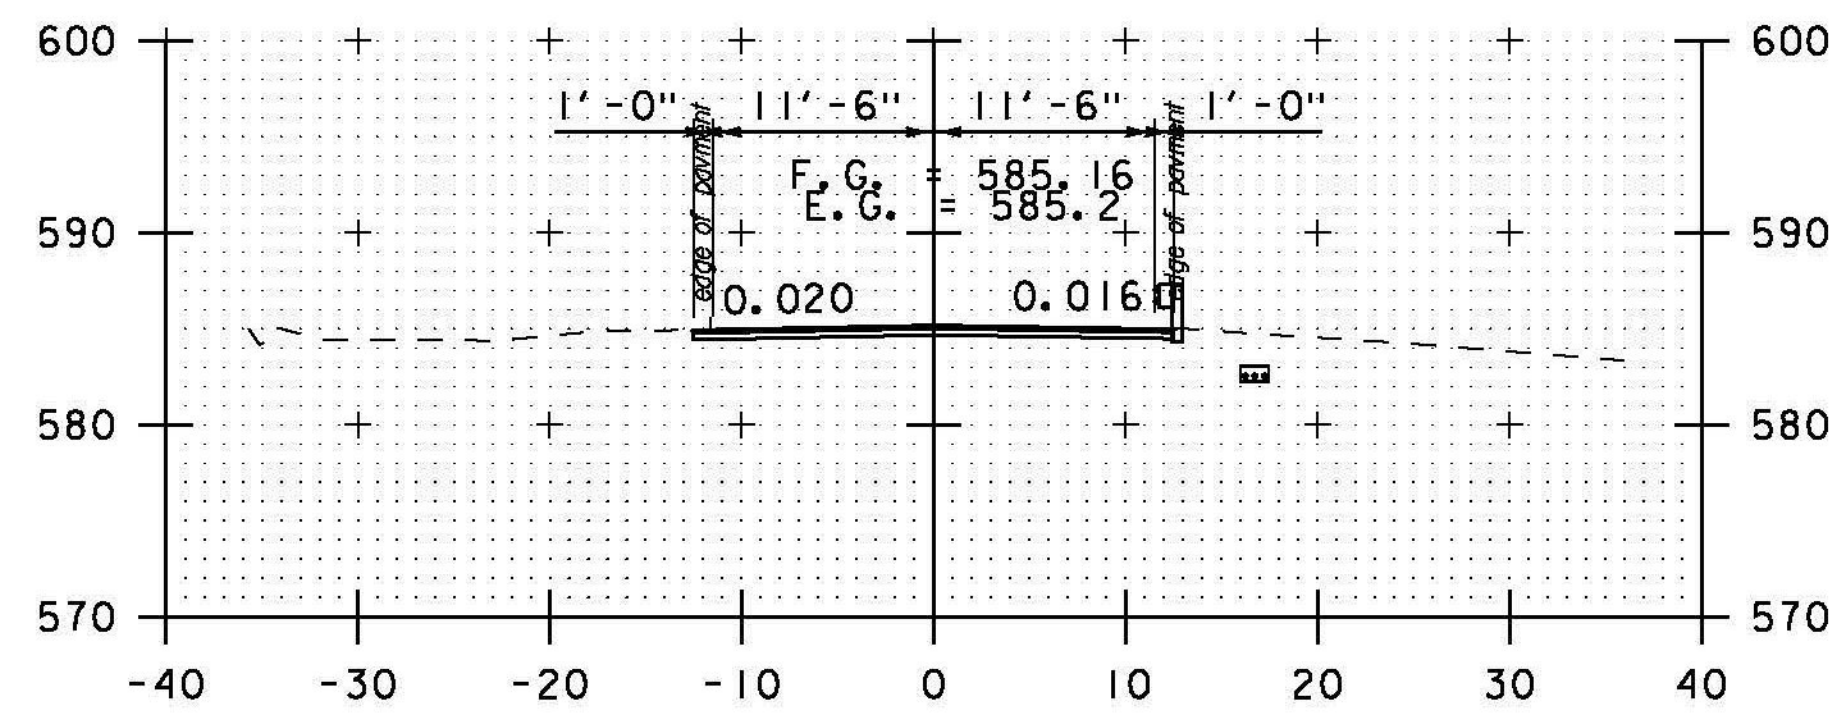


204+50

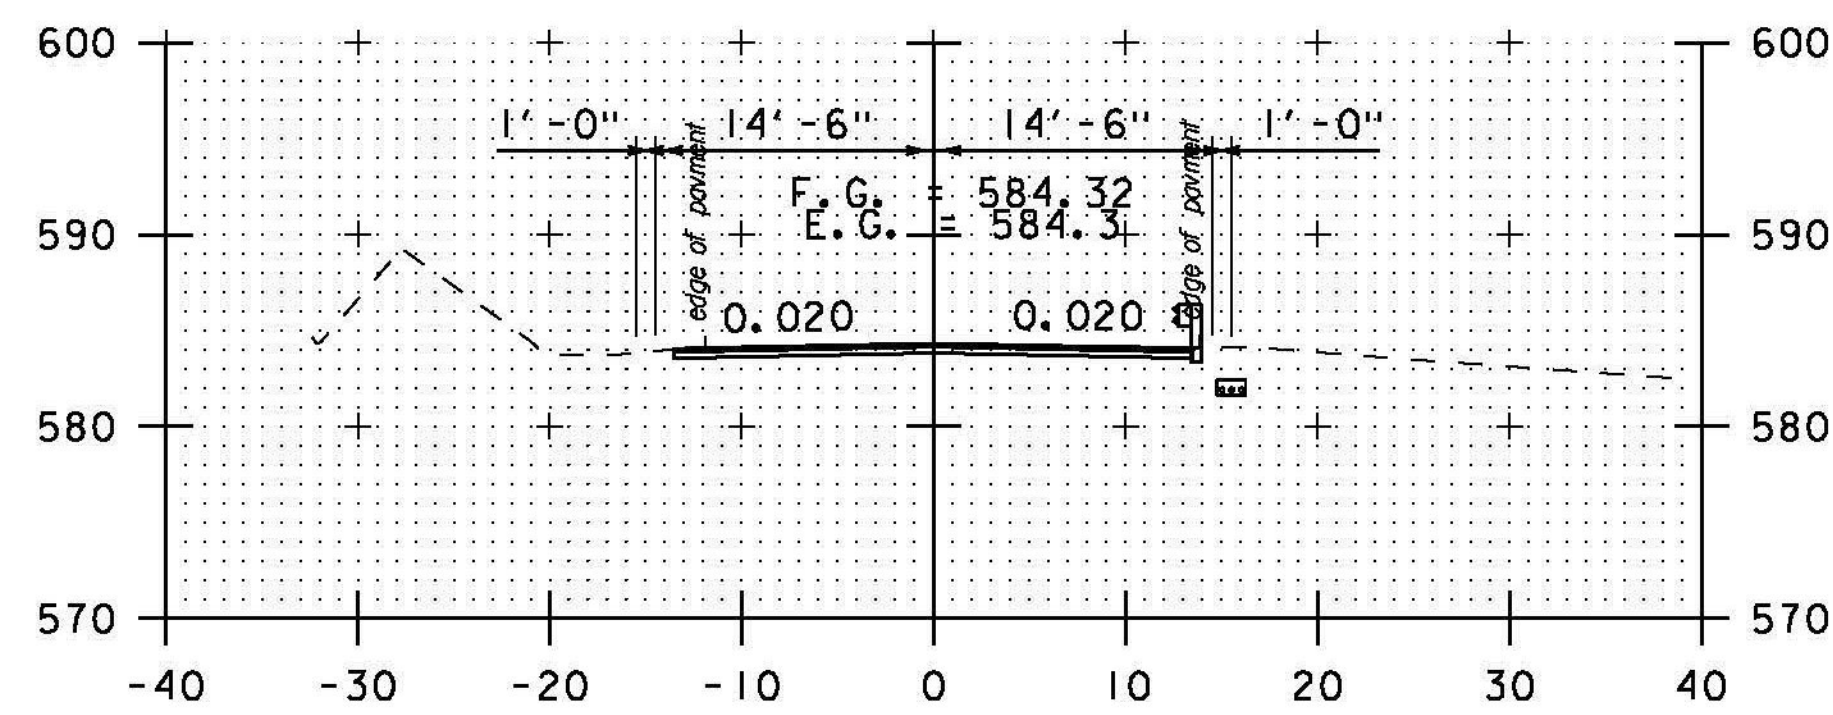


204+00

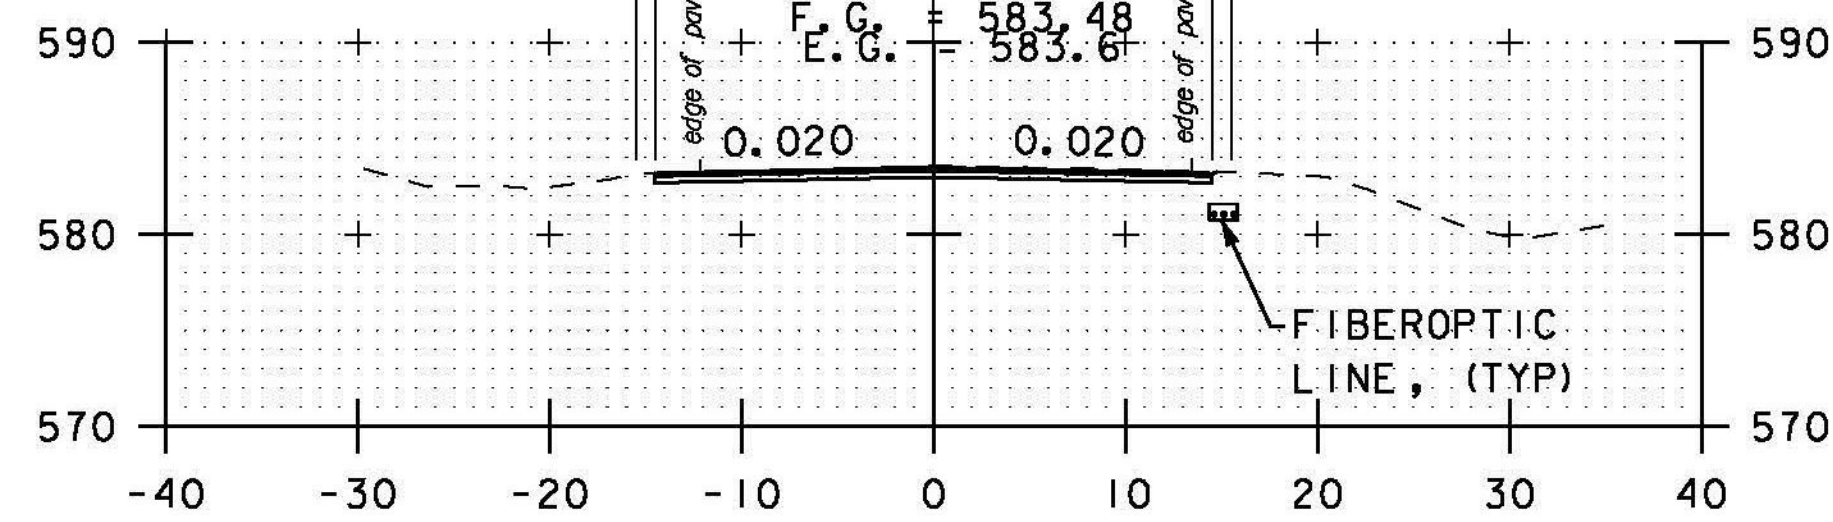


203+50

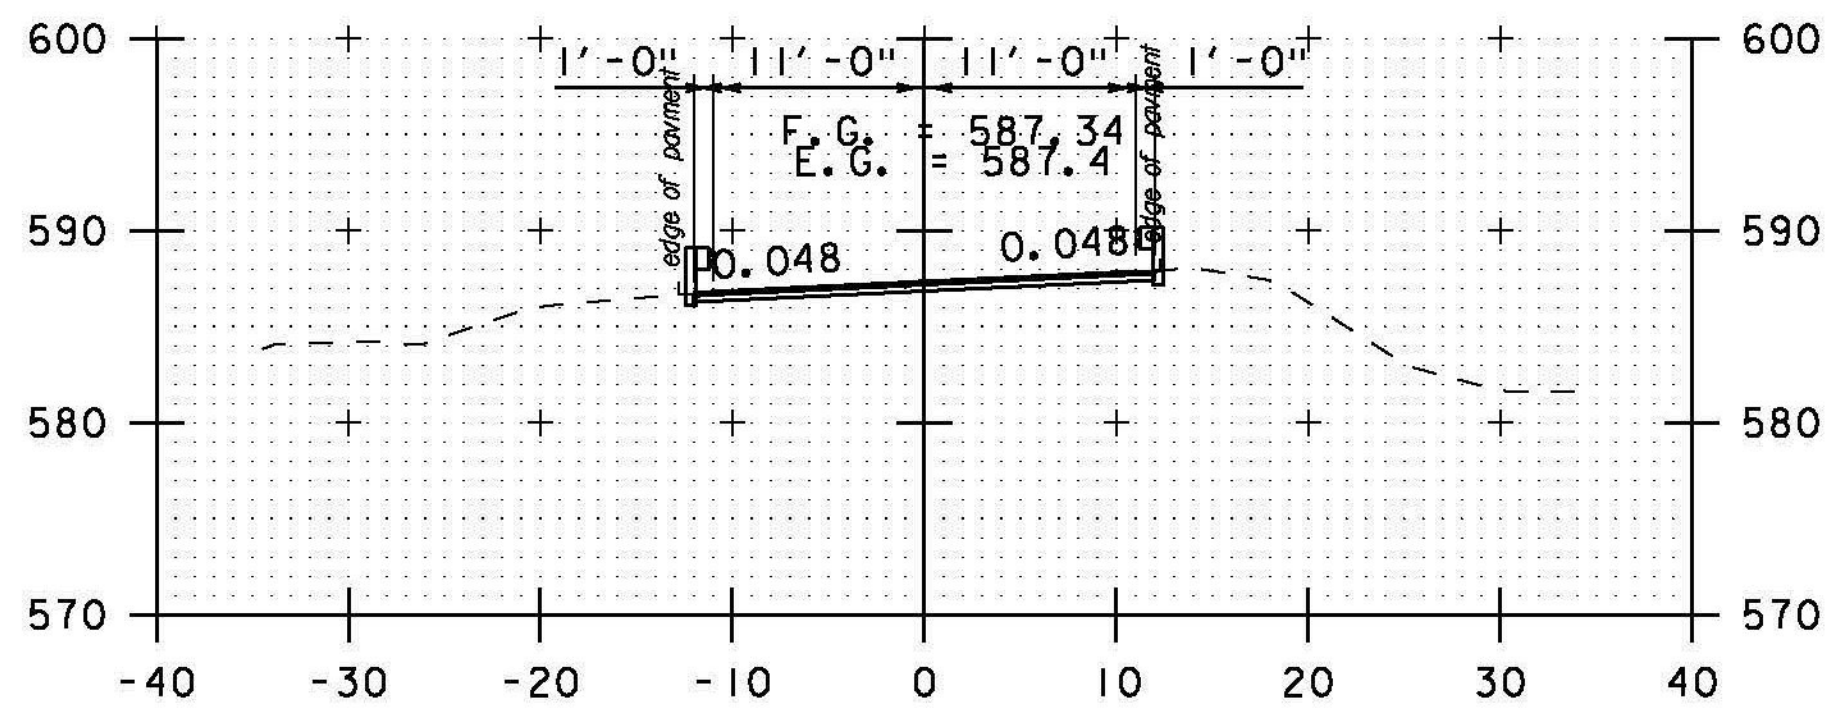


206+50

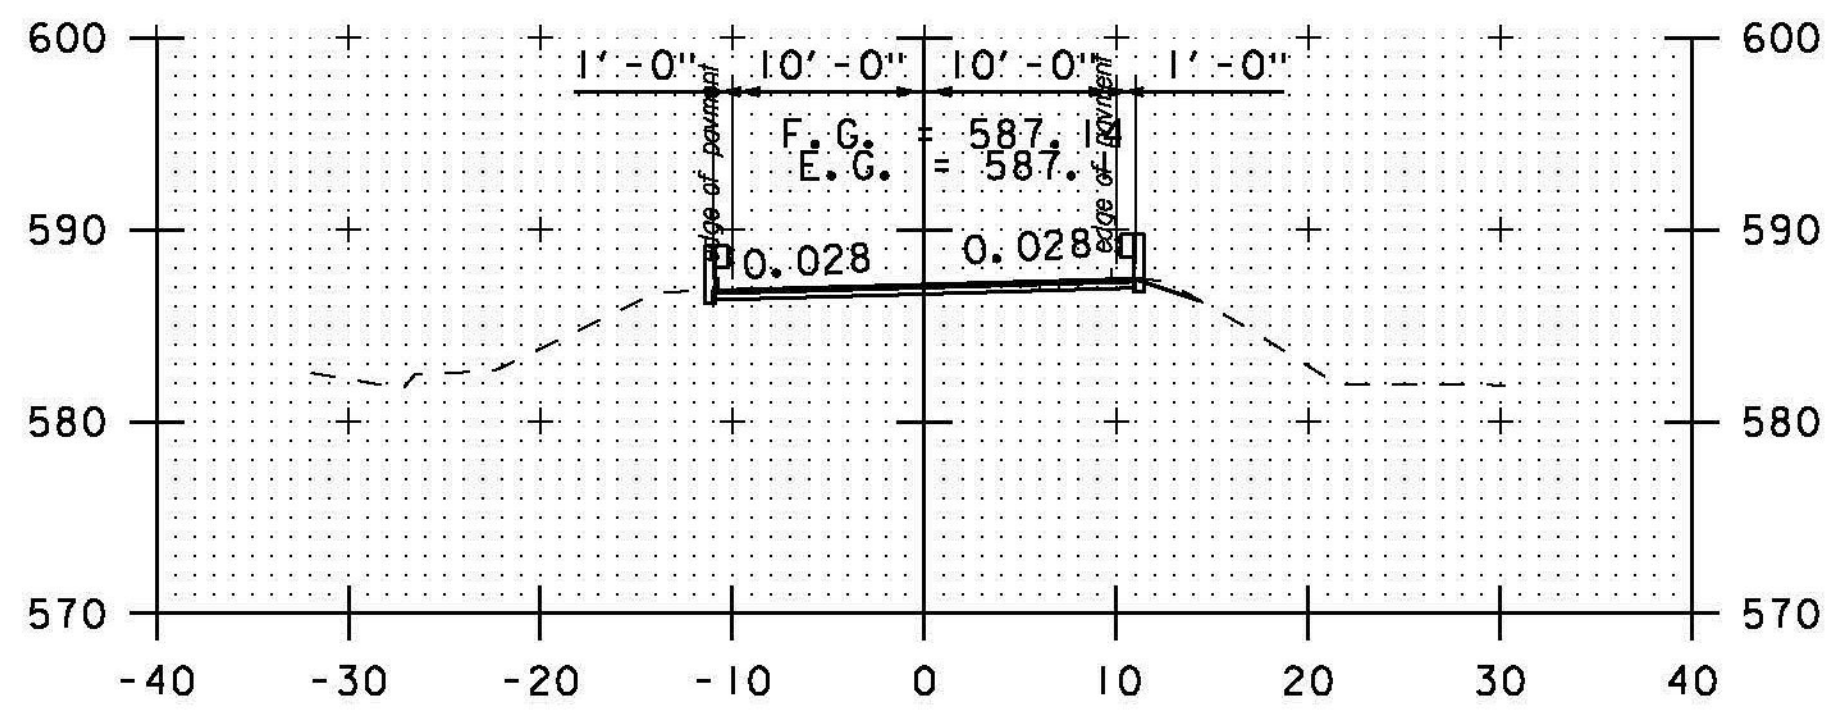


206+00

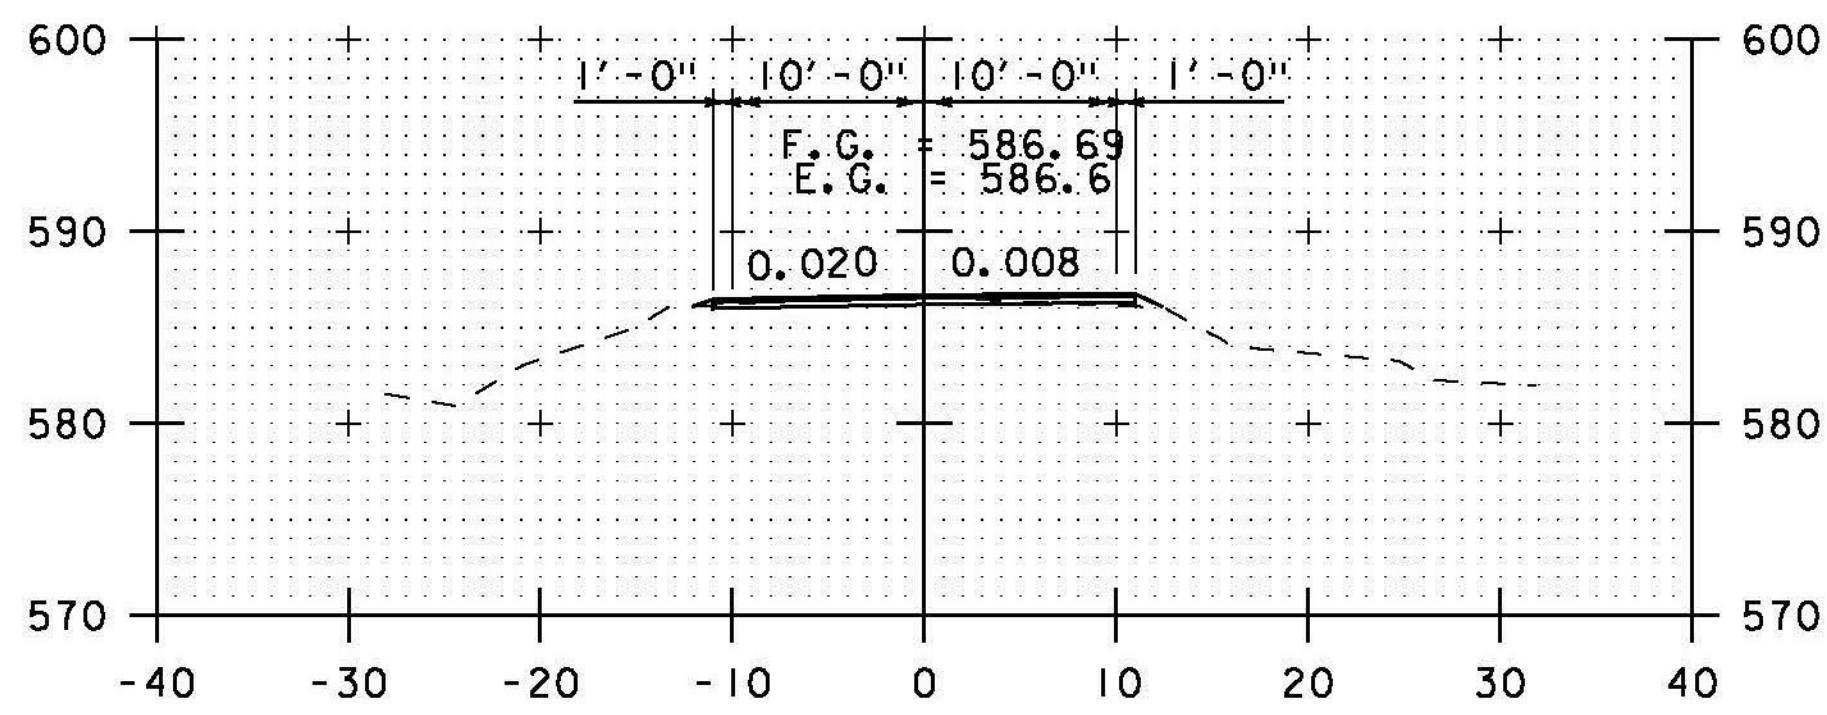


205+50

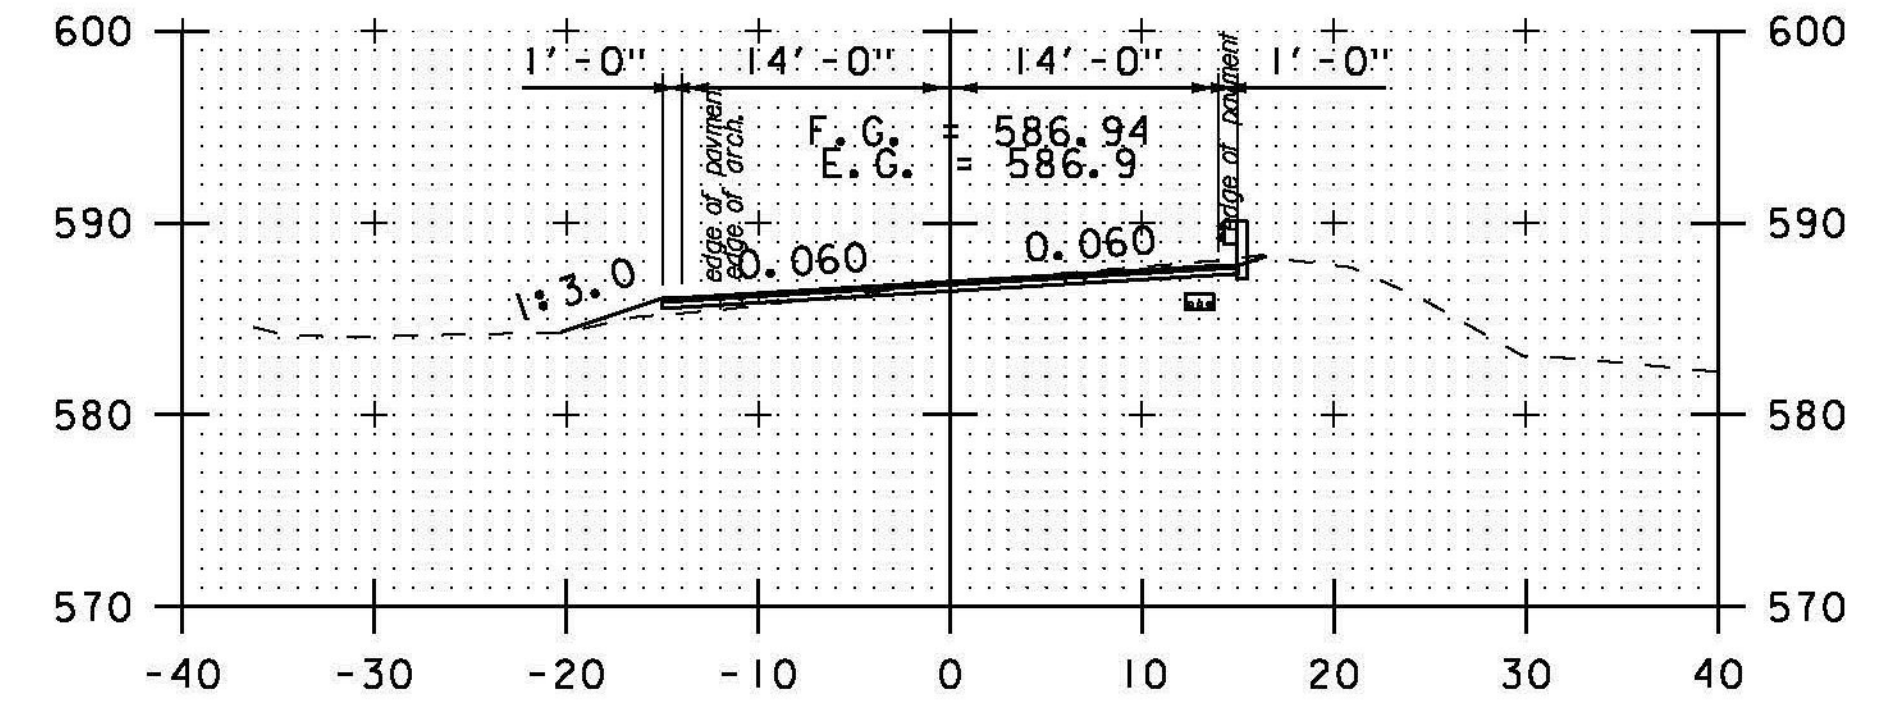

208+00

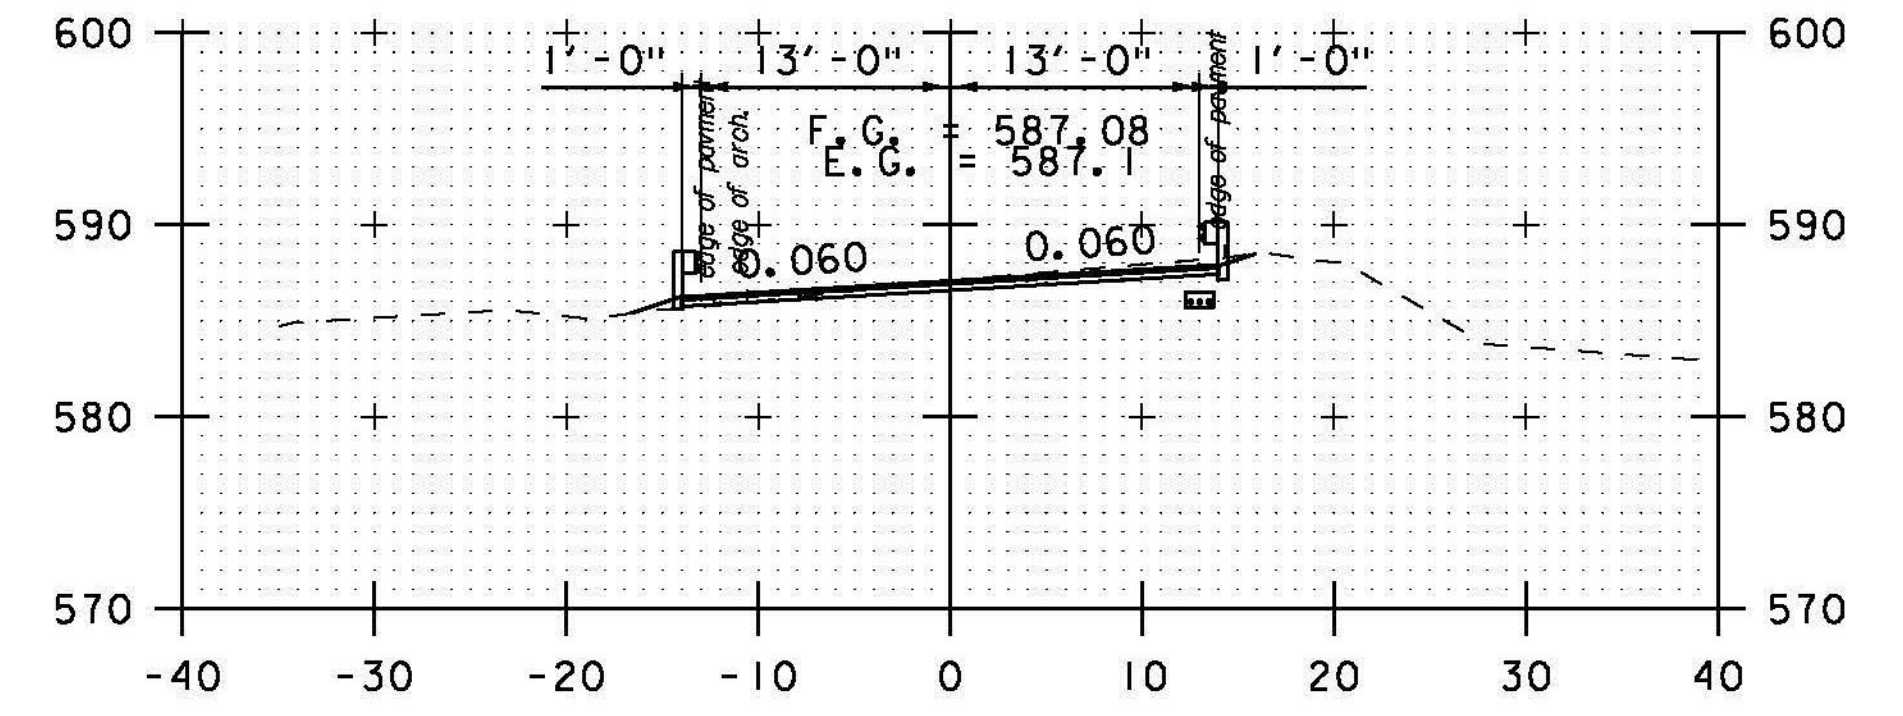


207+50

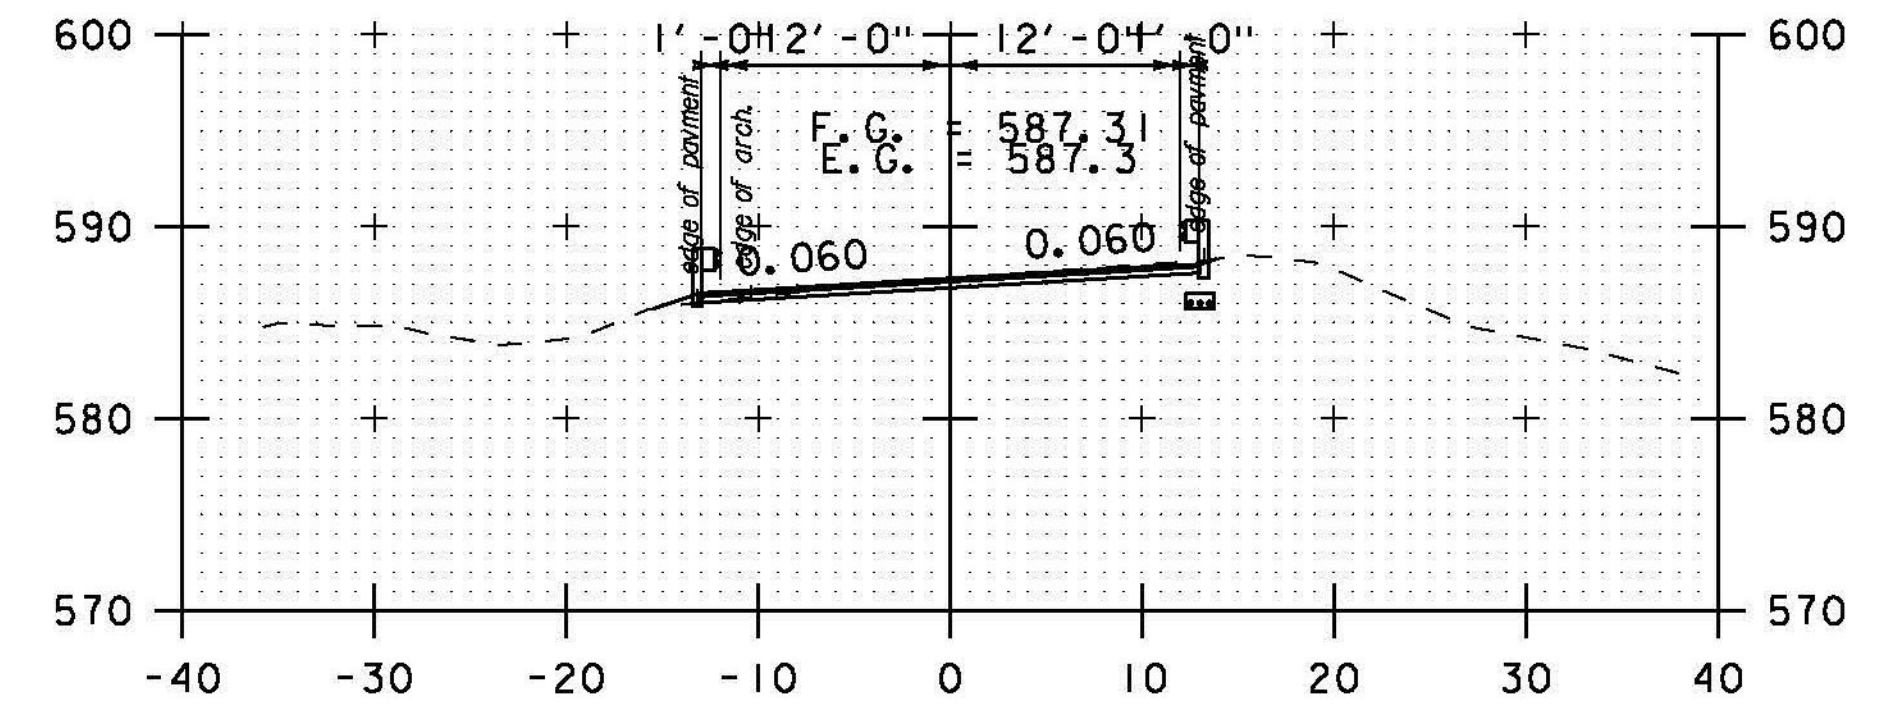

207+00

DRIVE LT

BRIDGE

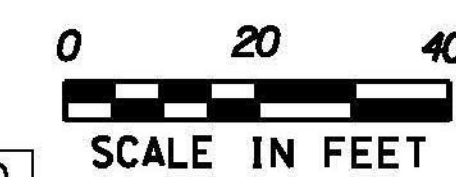

STA. 203+50 TO STA. 208+00

SCALE IN FEET

PROJECT NAME: BETHEL-RANDOLPH
PROJECT NUMBER: STP 292(I)

FILE NAME: piOC244.dgn
PROJECT LEADER: C. LATHROP
DESIGNED BY: S. LAMPHERE
CROSS SECTION SHEET 17

PLOT DATE: 4/23/2015
DRAWN BY: S. LAMPHERE
CHECKED BY: C. LATHROP
SHEET 151 OF 211