




369+50

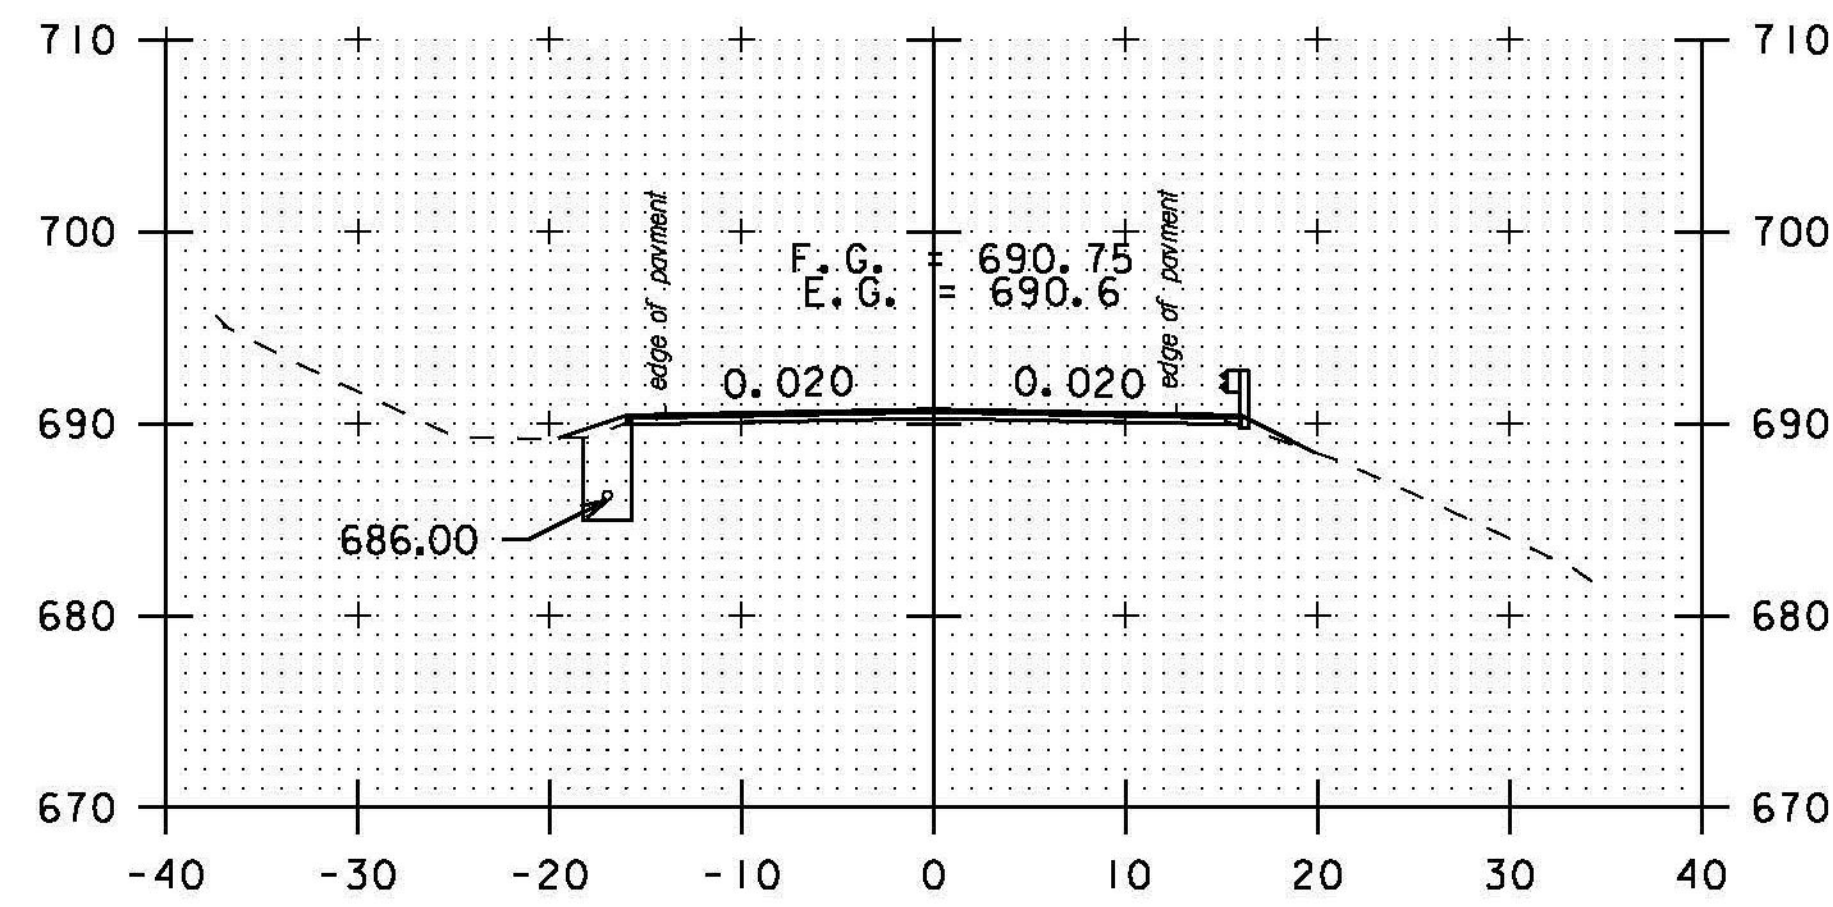


369+00

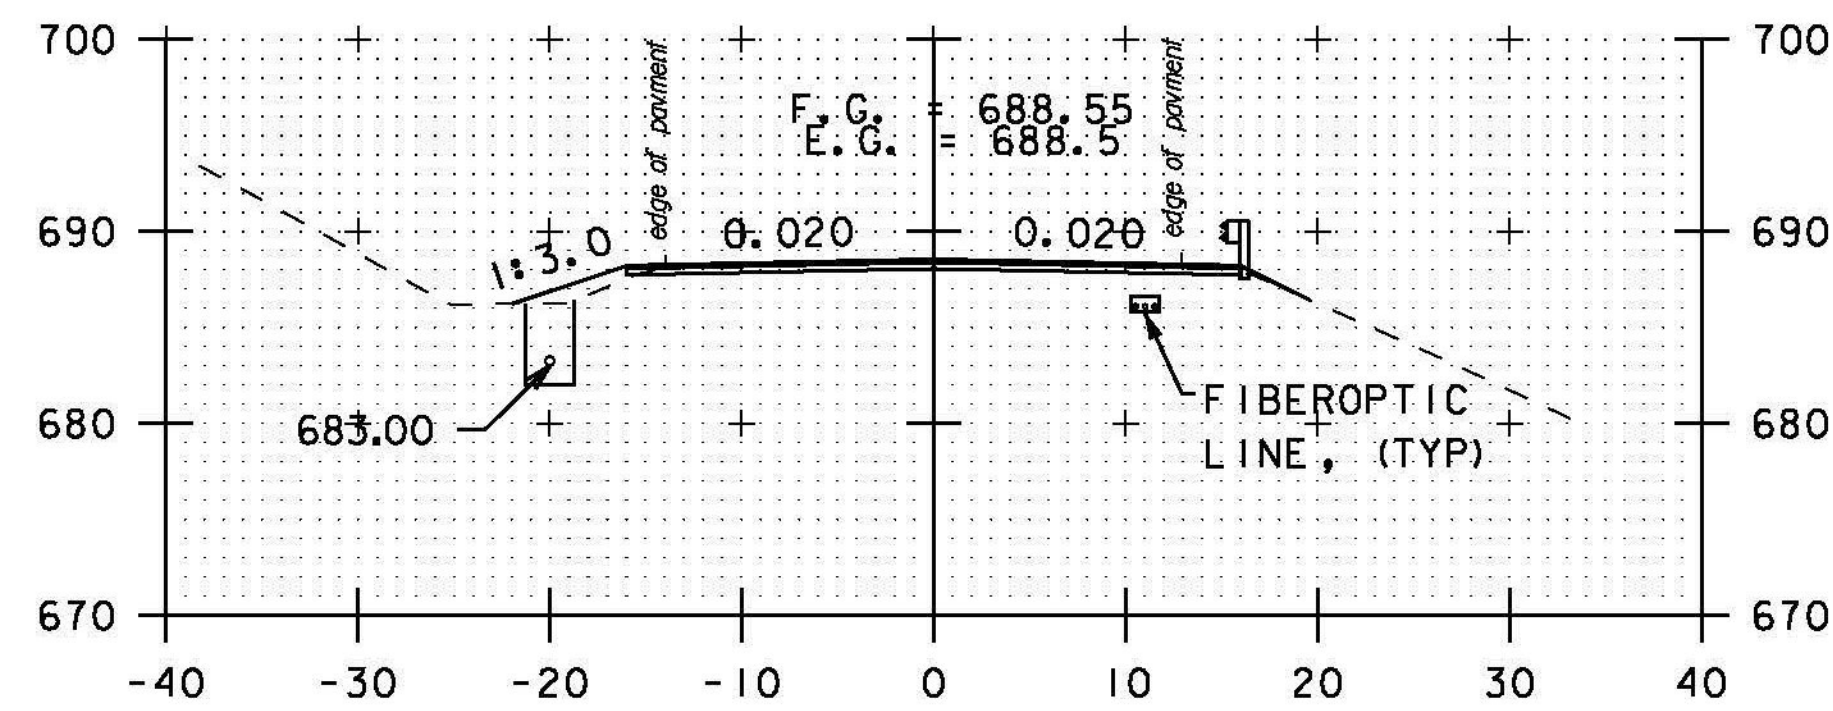


368+50

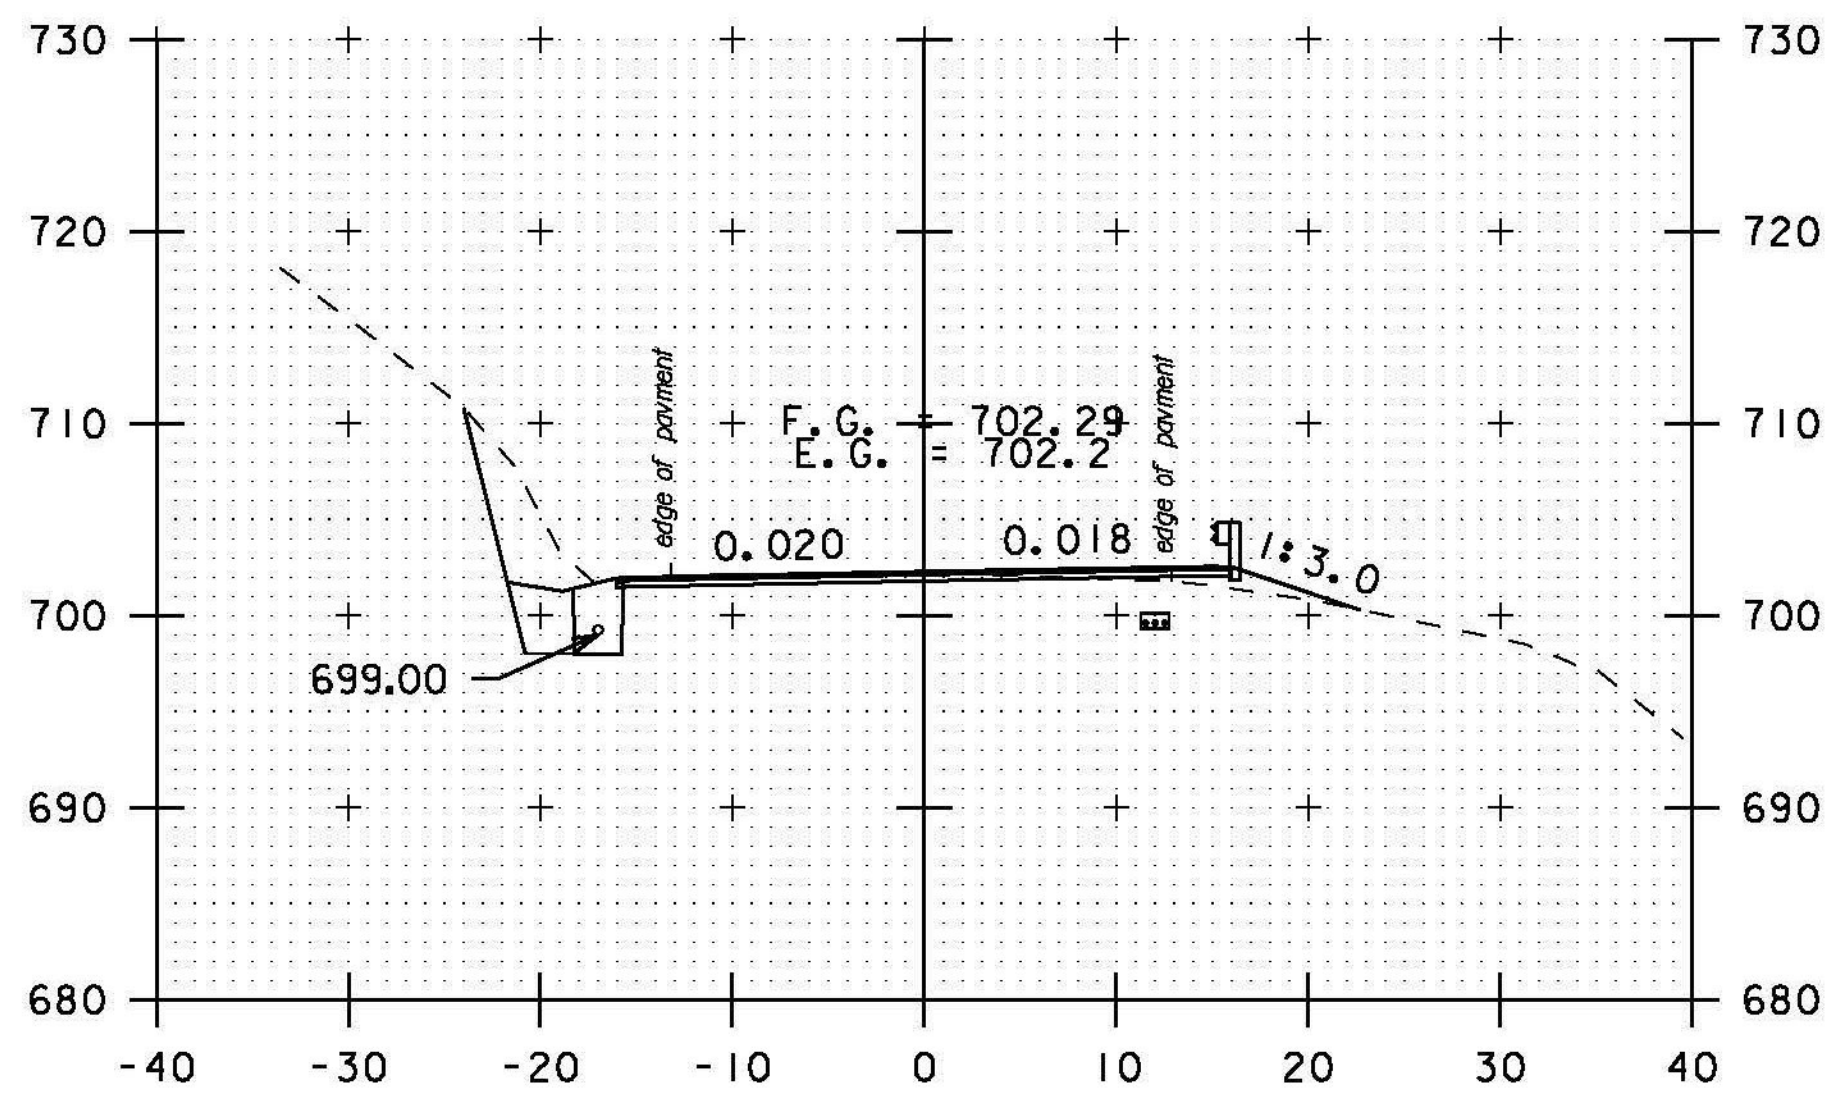


A 1+00

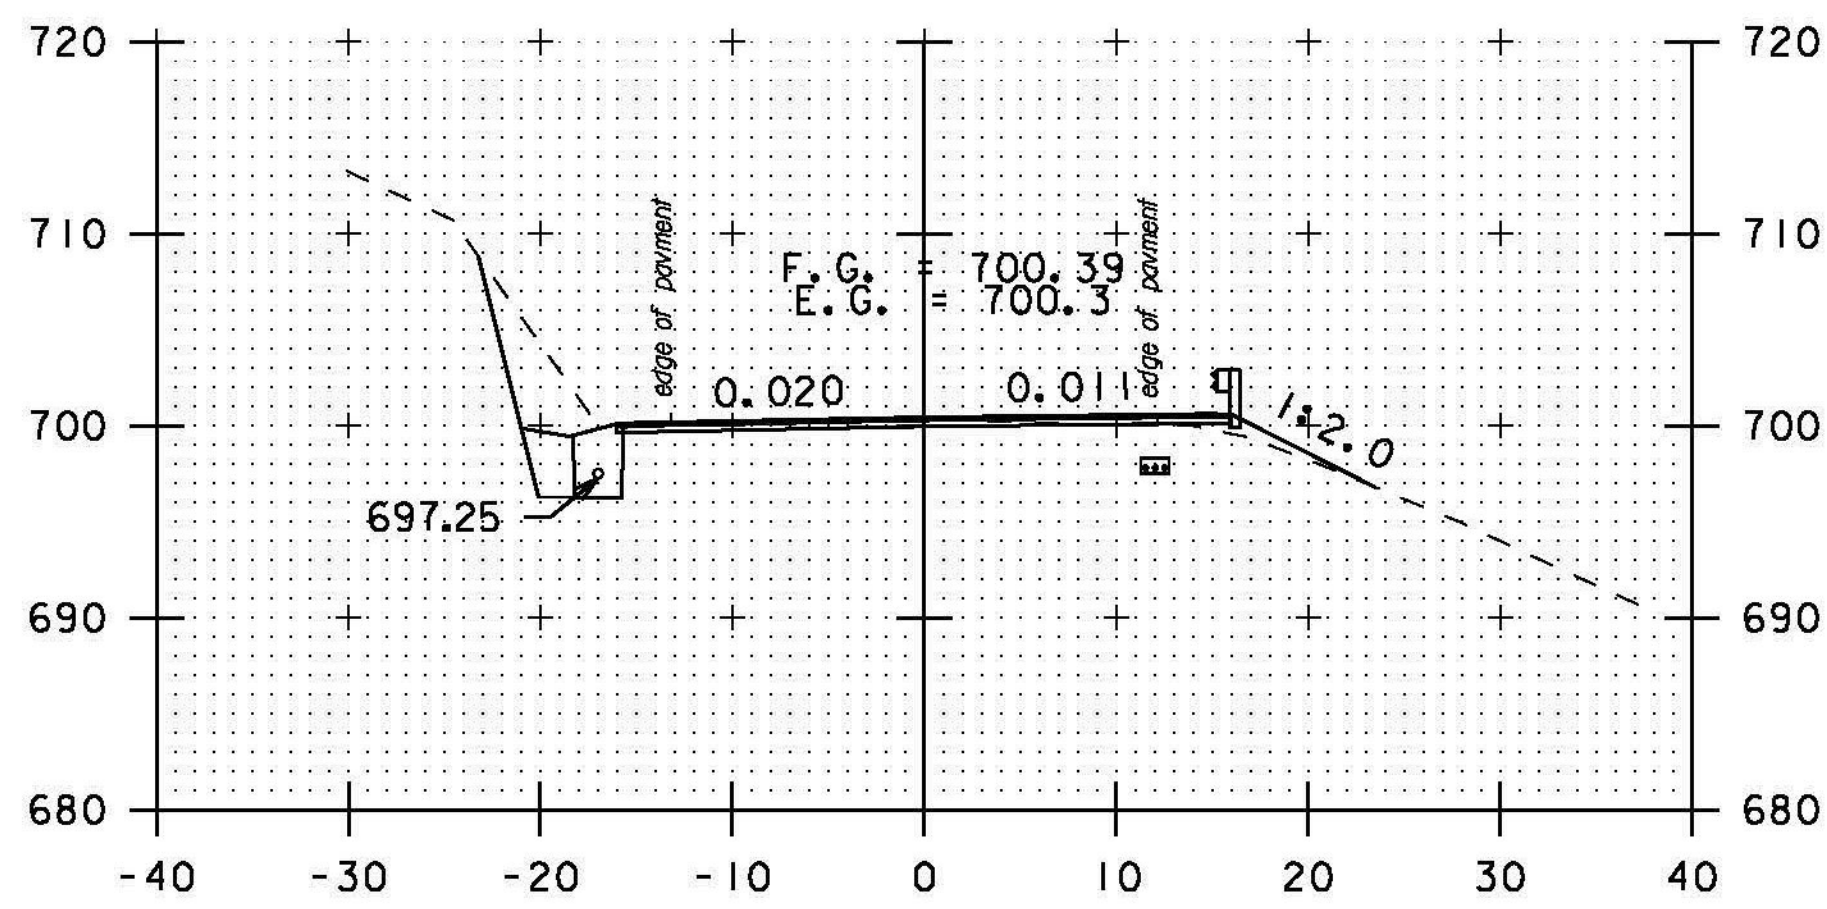


A 0+50

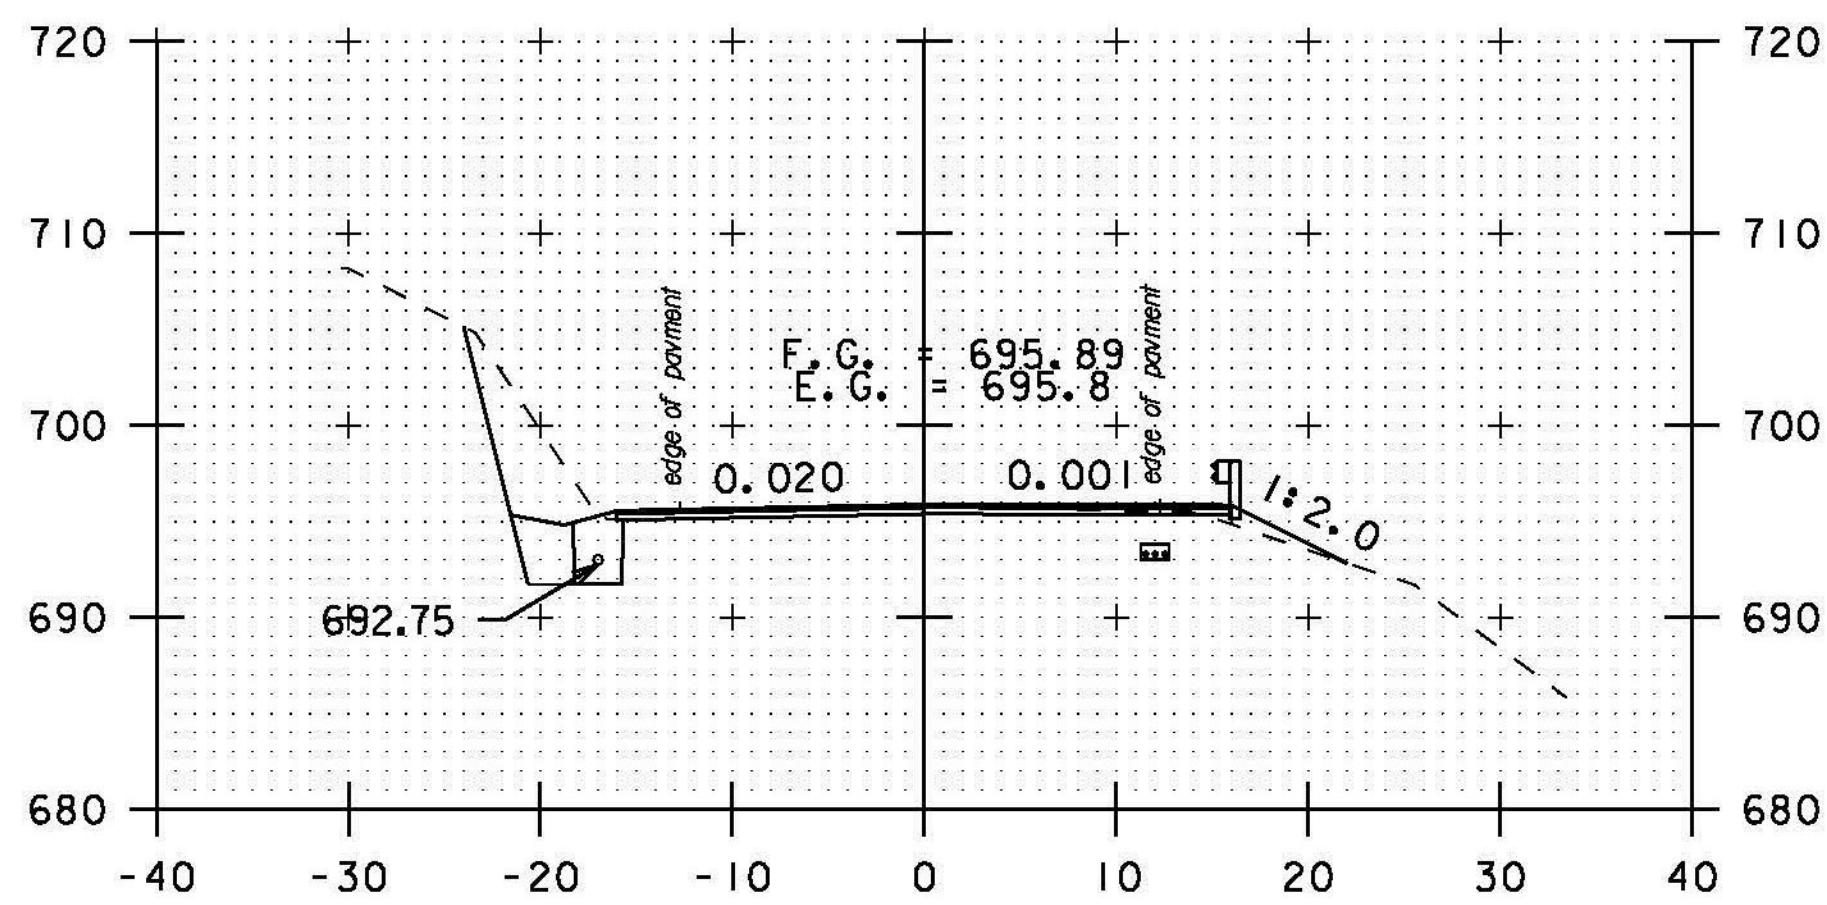


370+00

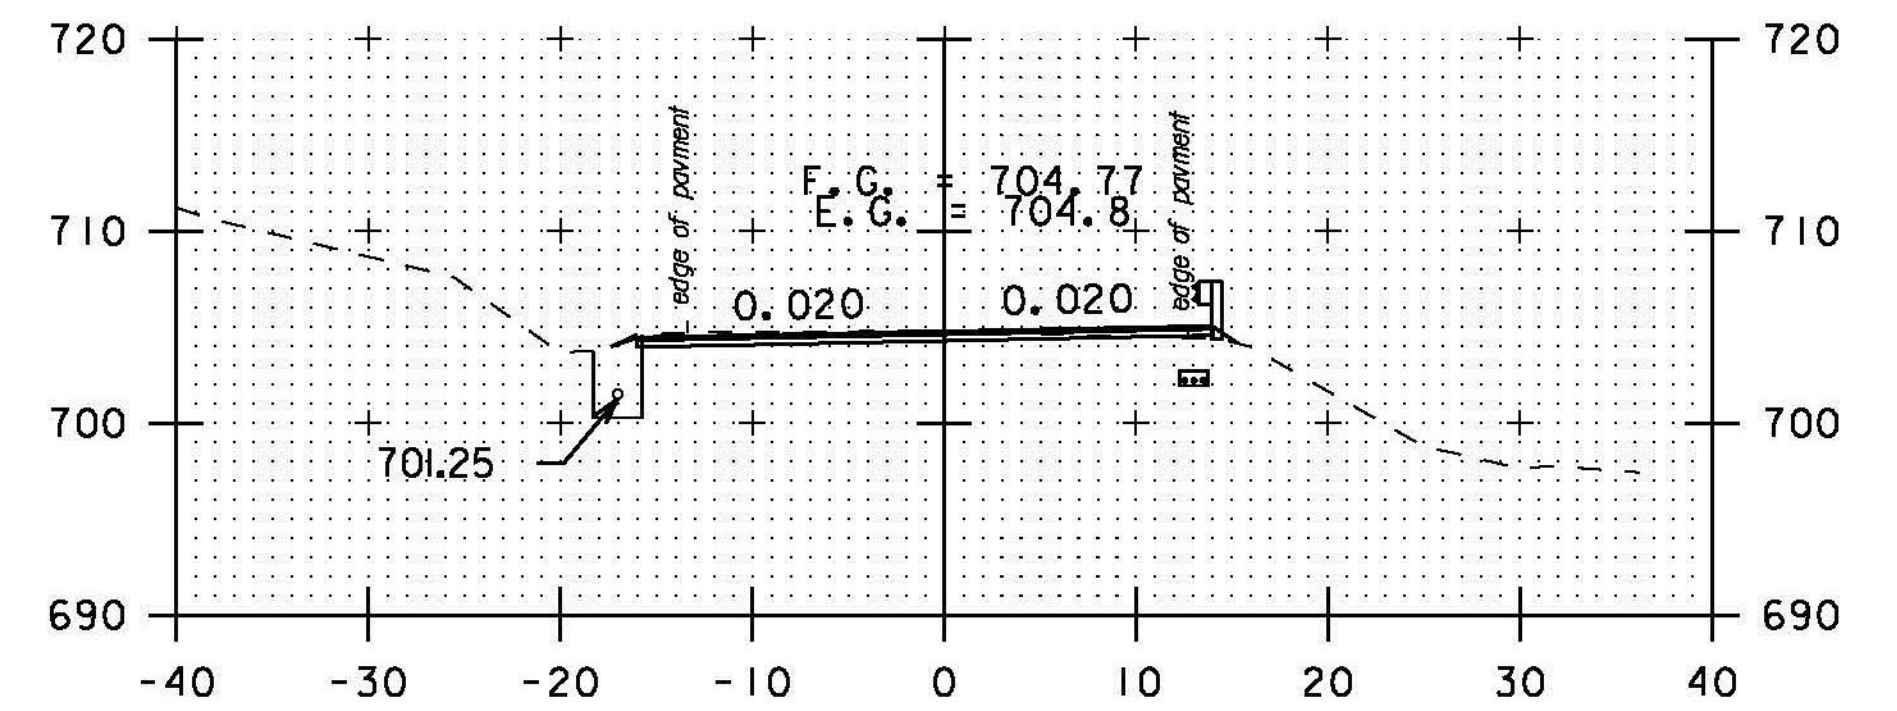

A 2+50

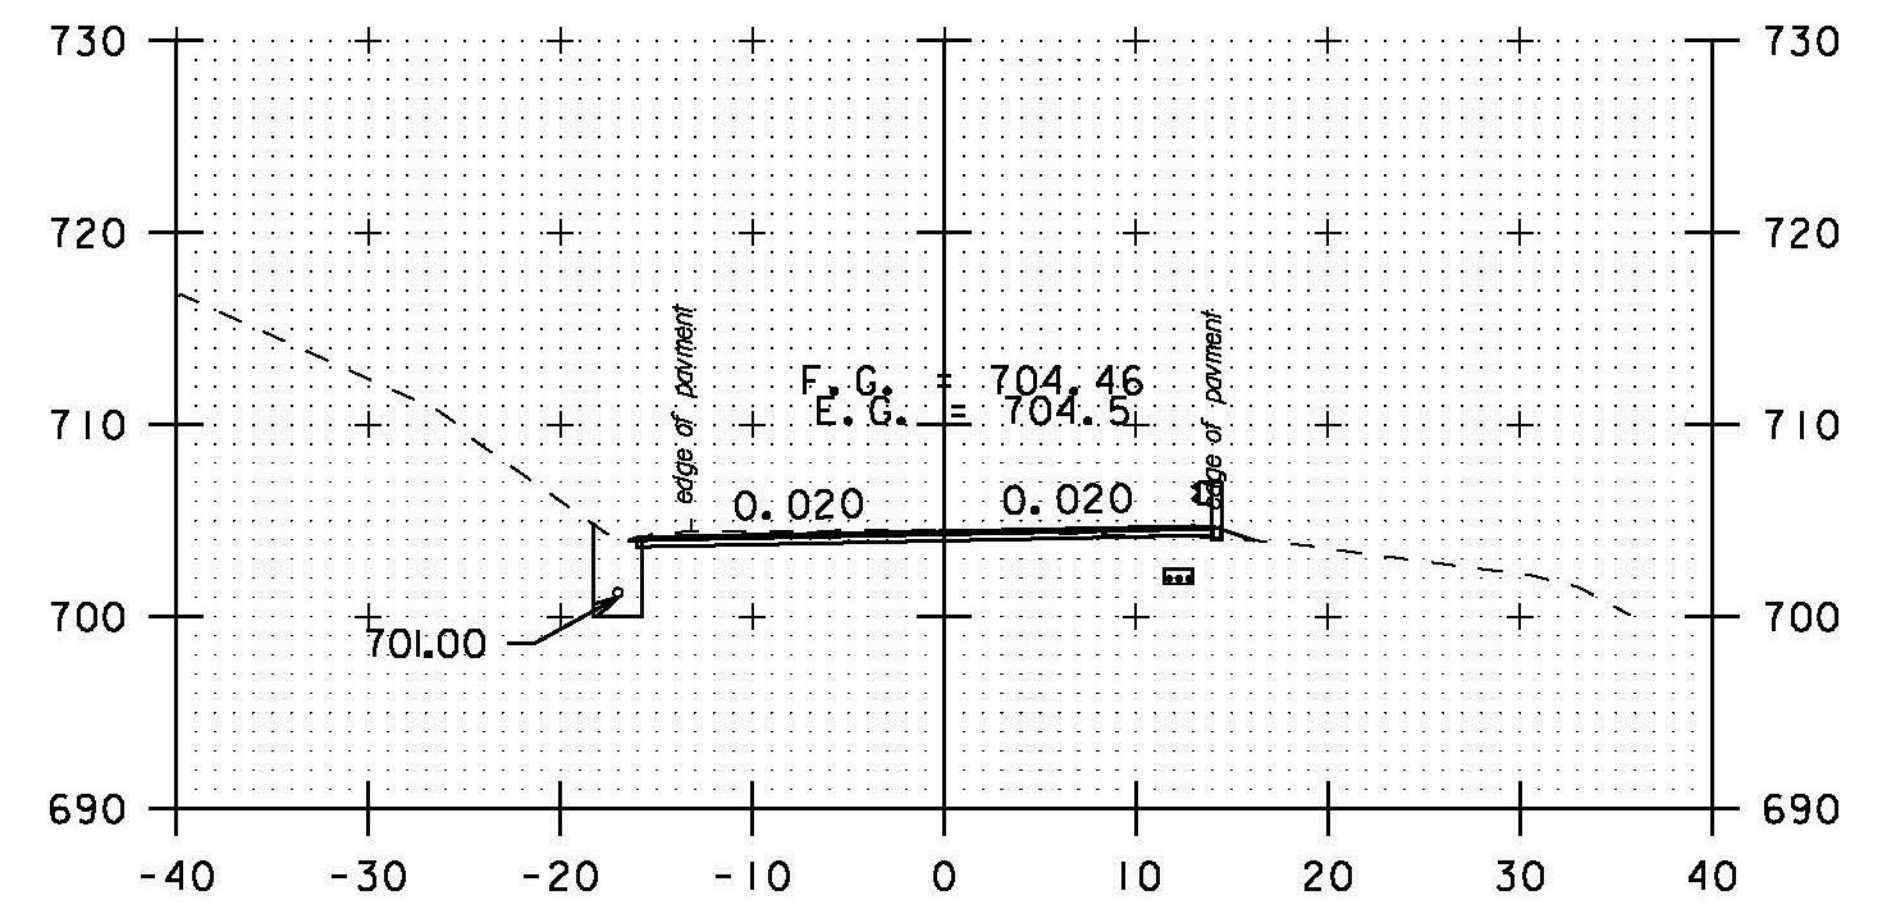


A 2+00

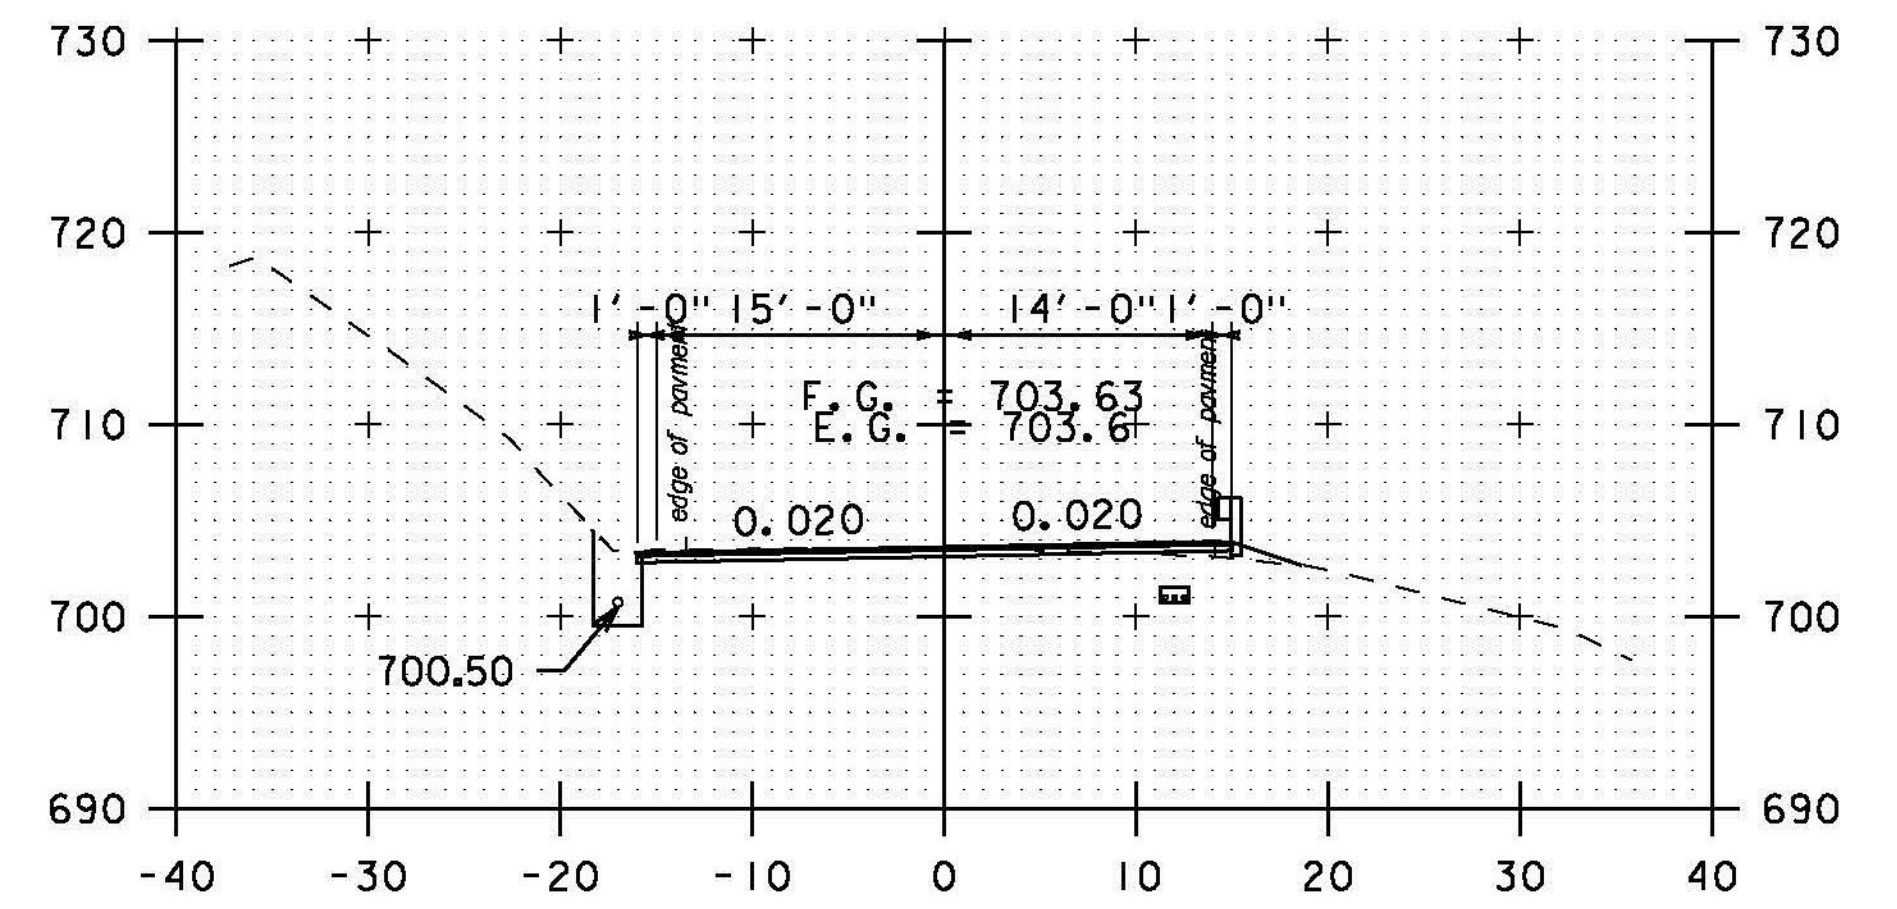

A 1+50

PROJECT NAME: BETHEL-RANDOLPH  
 PROJECT NUMBER: STP 292(K)  
 FILE NAME: piOC244.dgn  
 PROJECT LEADER: C. LATHROP  
 DESIGNED BY: S. LAMPHERE  
 CROSS SECTION SHEET 50  
 PLOT DATE: 4/23/2015  
 DRAWN BY: S. LAMPHERE  
 CHECKED BY: C. LATHROP  
 SHEET 184 OF 211

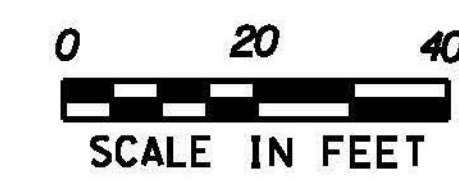

STA. 368+50 TO STA. A 2+50