




DRIVE RT
A 22+50

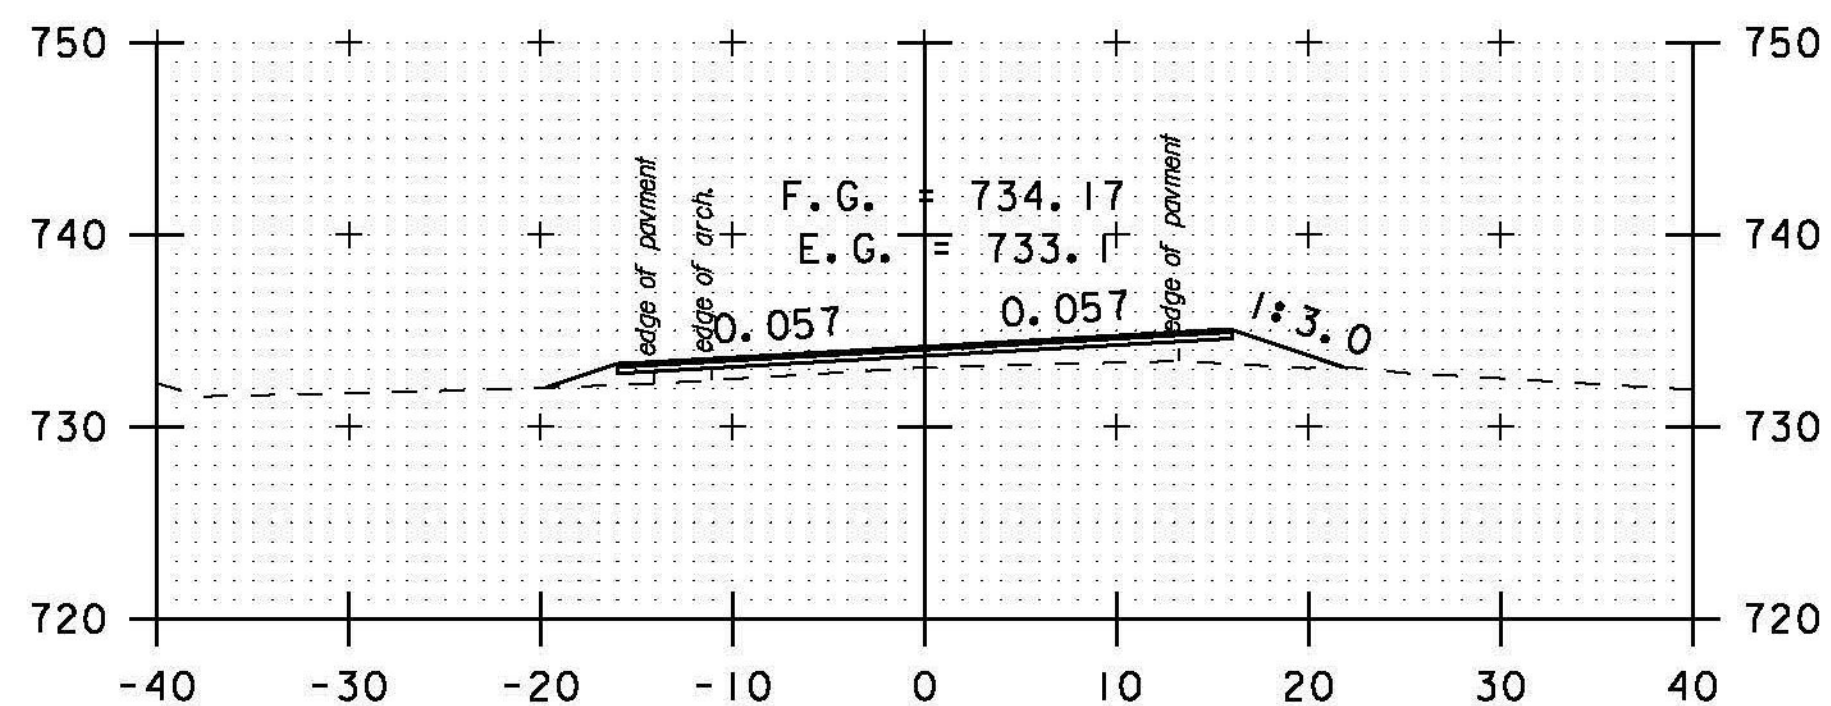


A 22+00

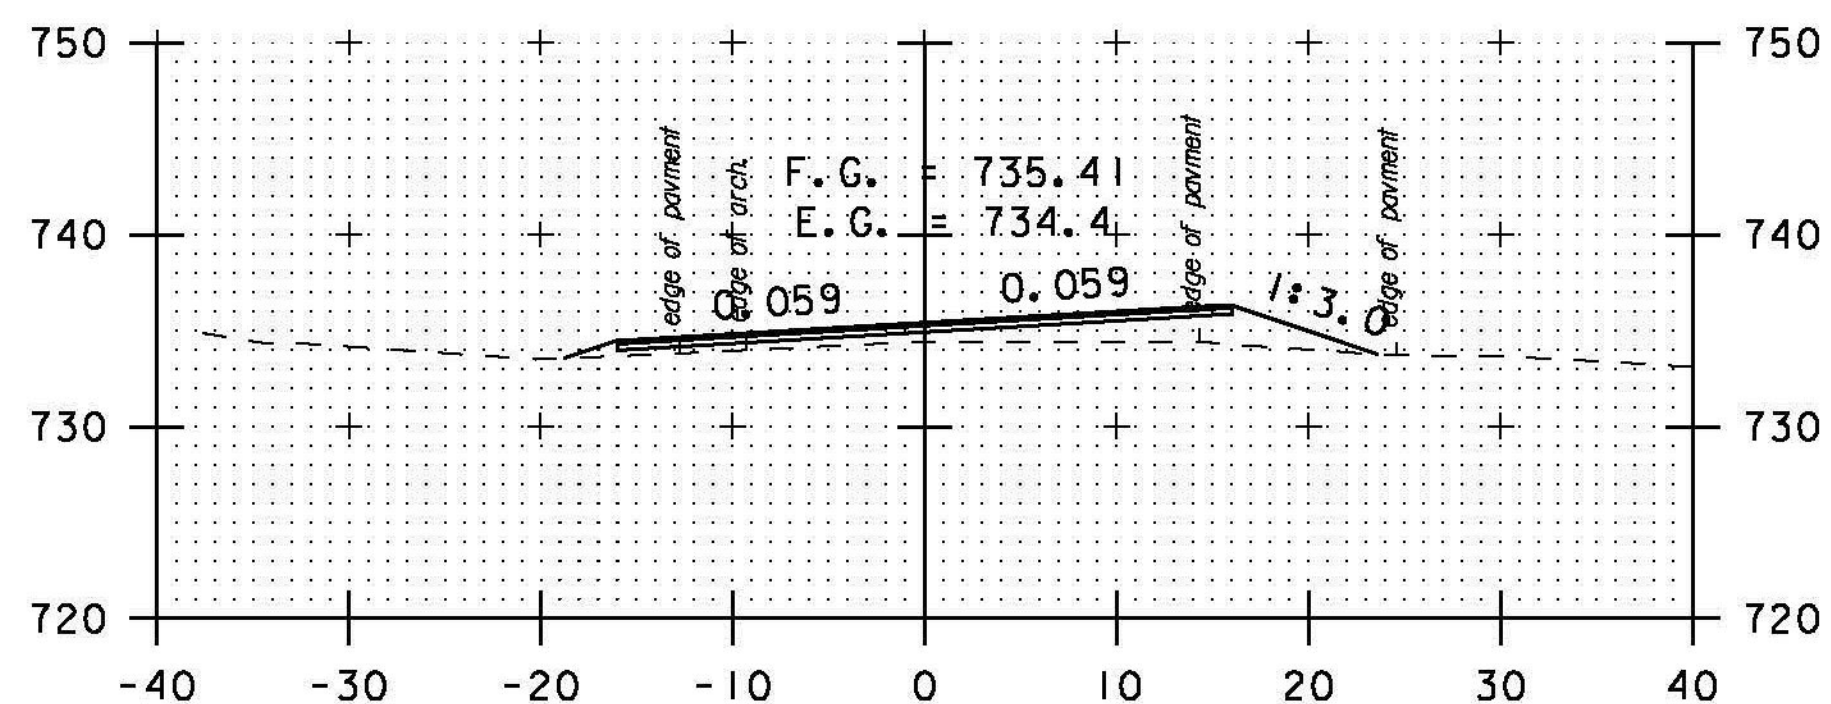


A 21+50

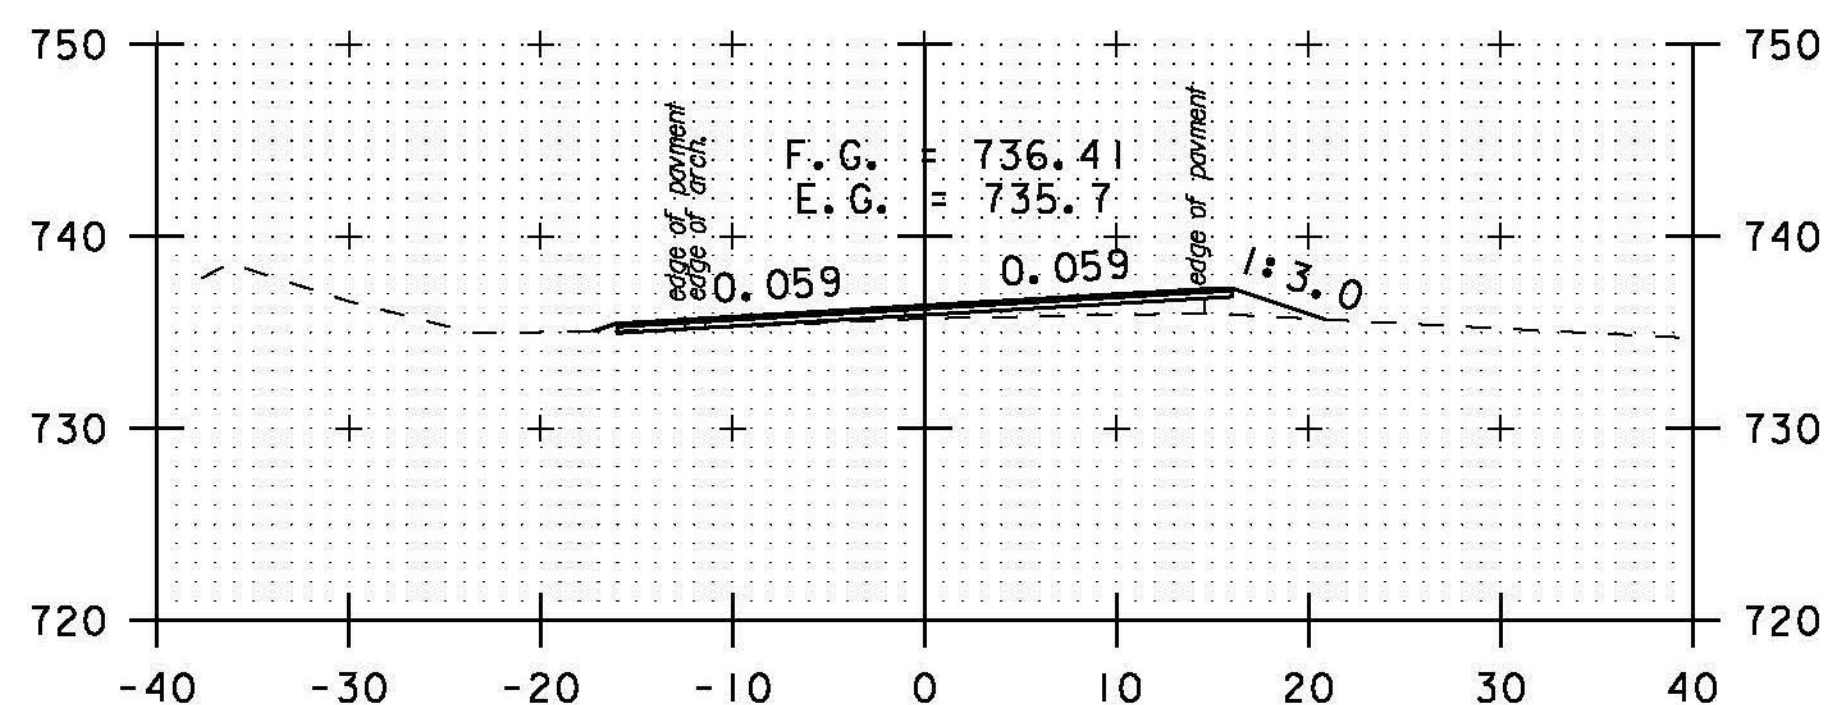


TH#8 RT
A 21+00

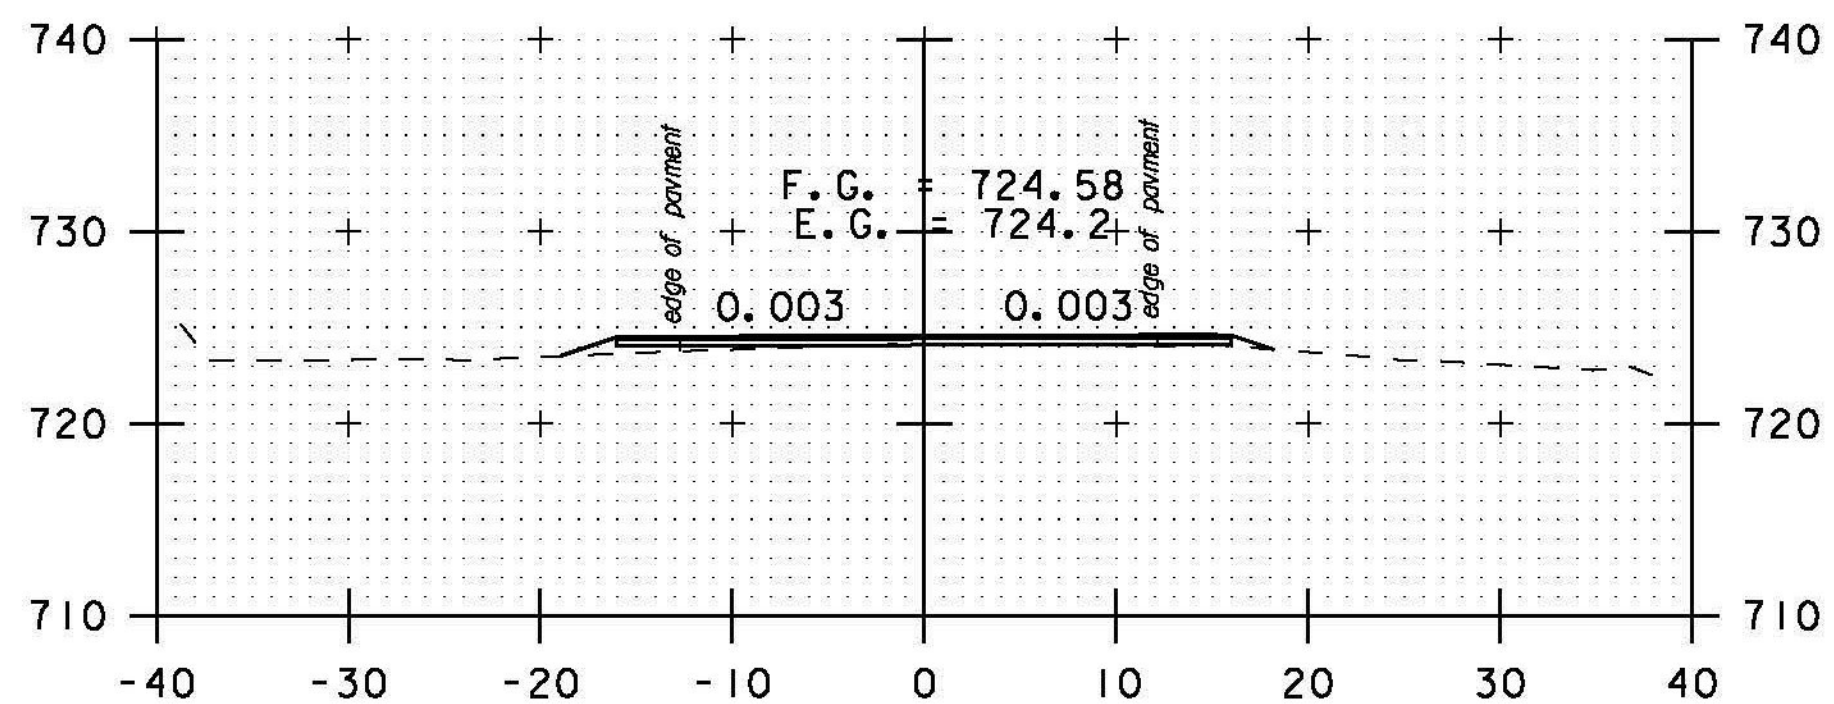


DRIVE LT
A 24+50

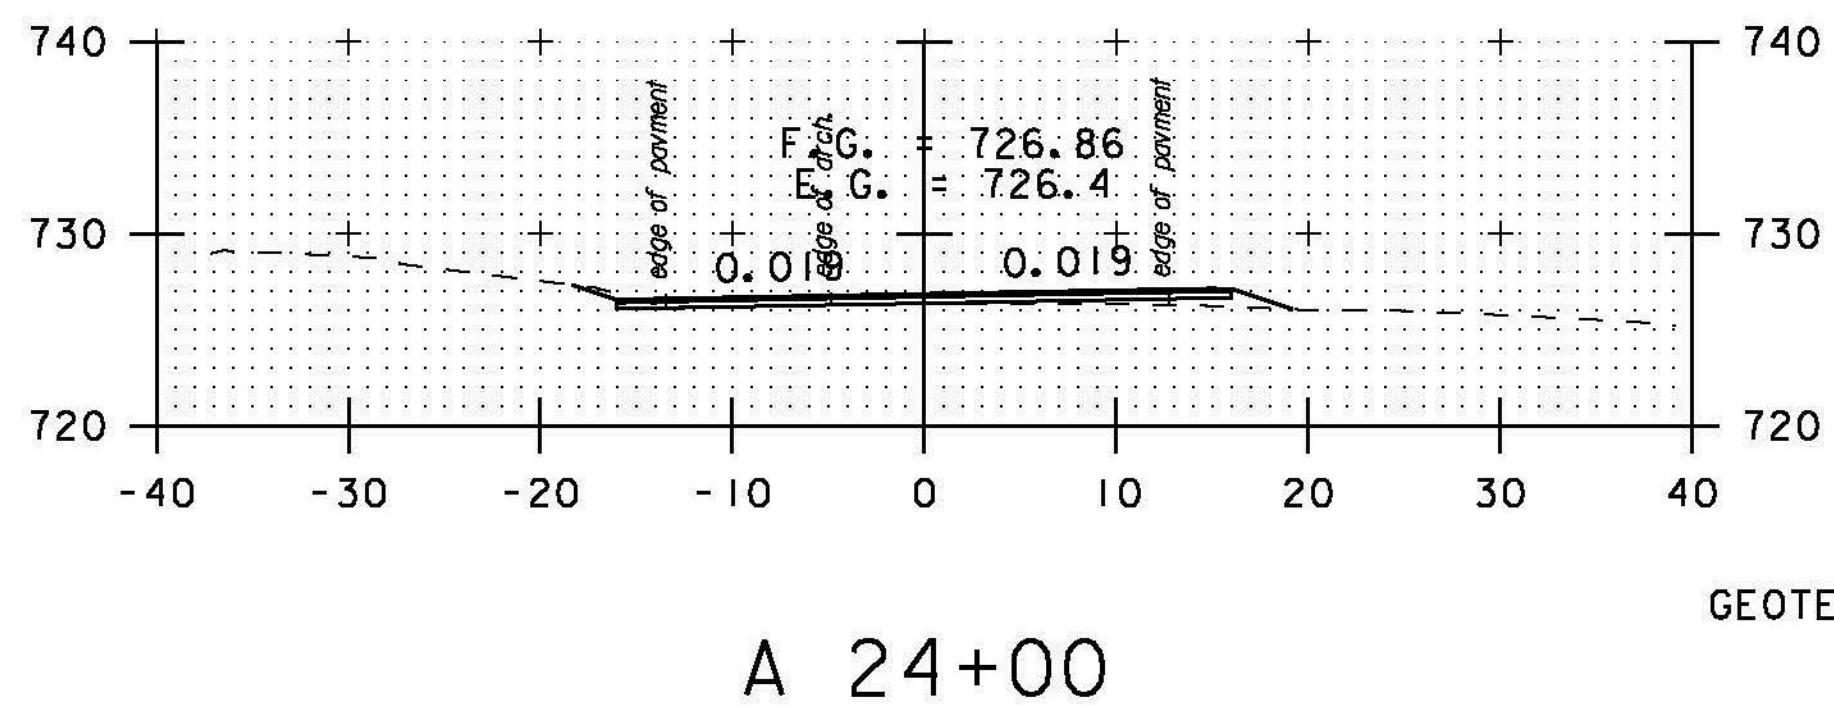


A 24+00

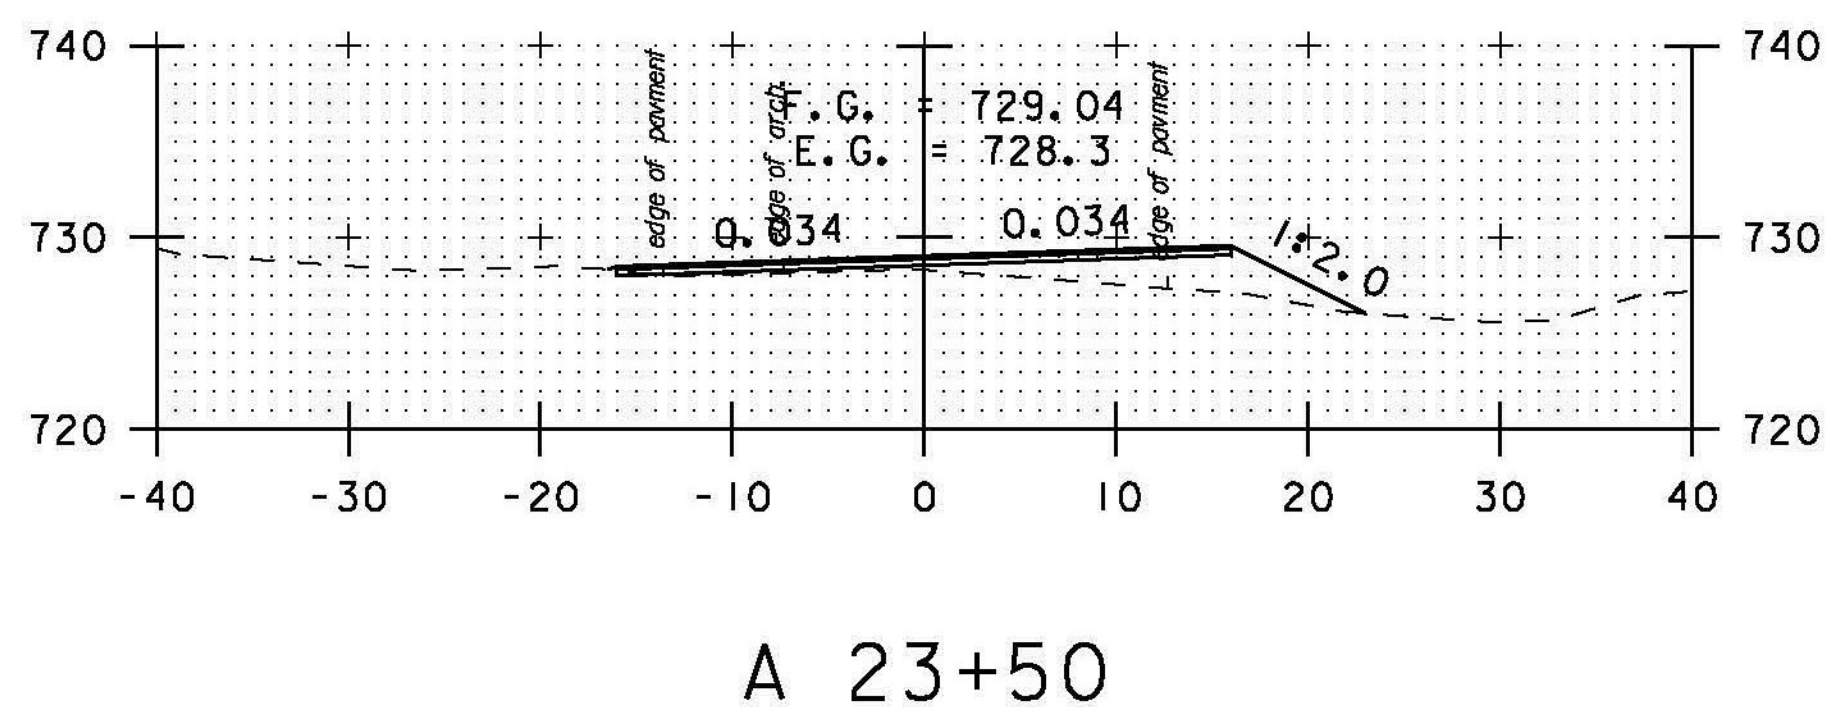


A 23+50

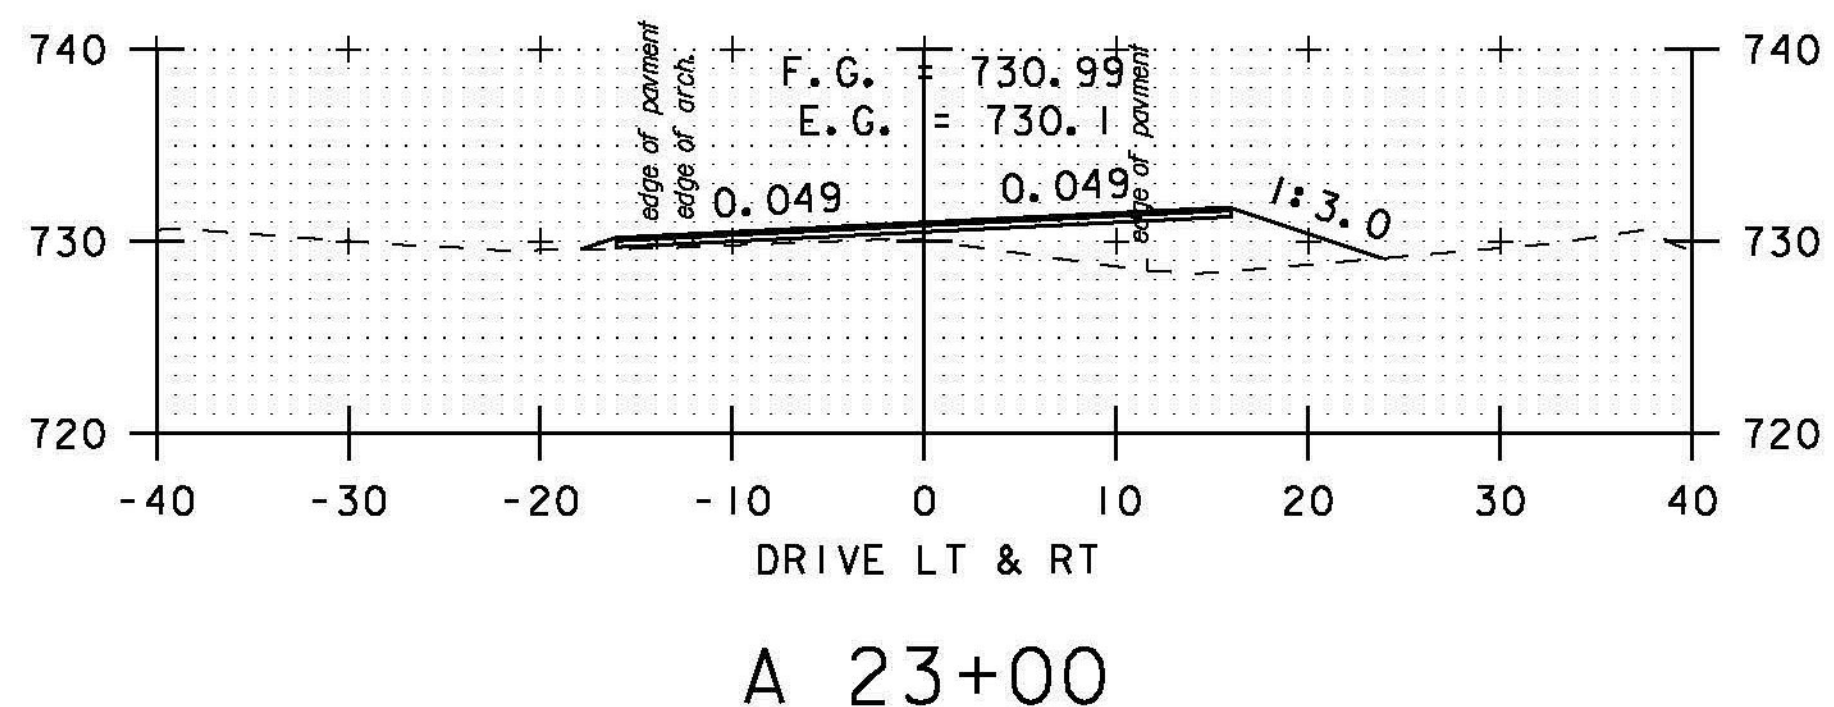


DRIVE LT & RT
A 23+00

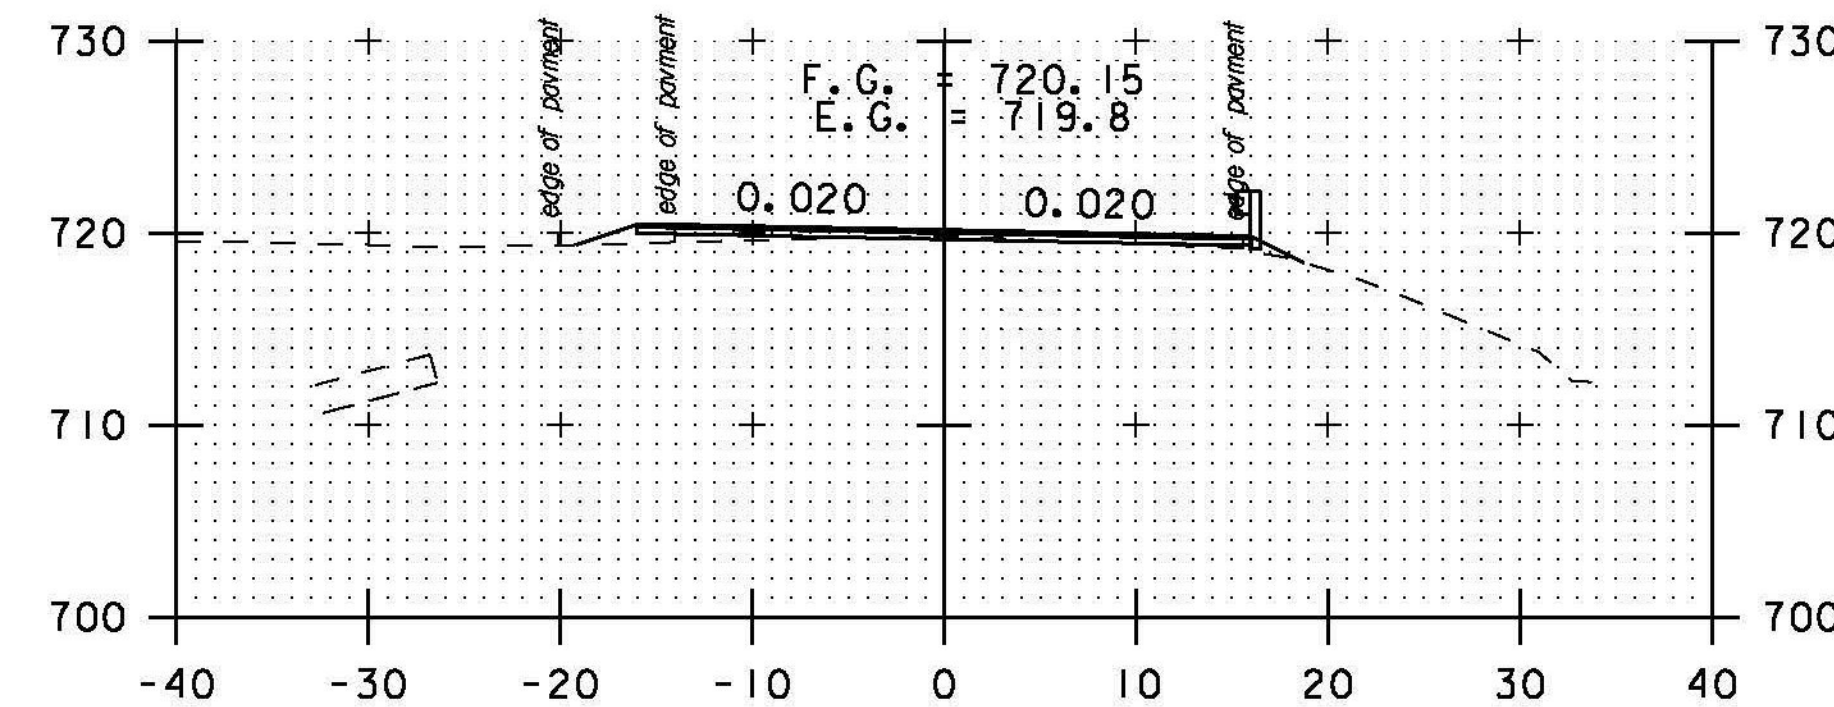


DRIVE LT
A 26+50

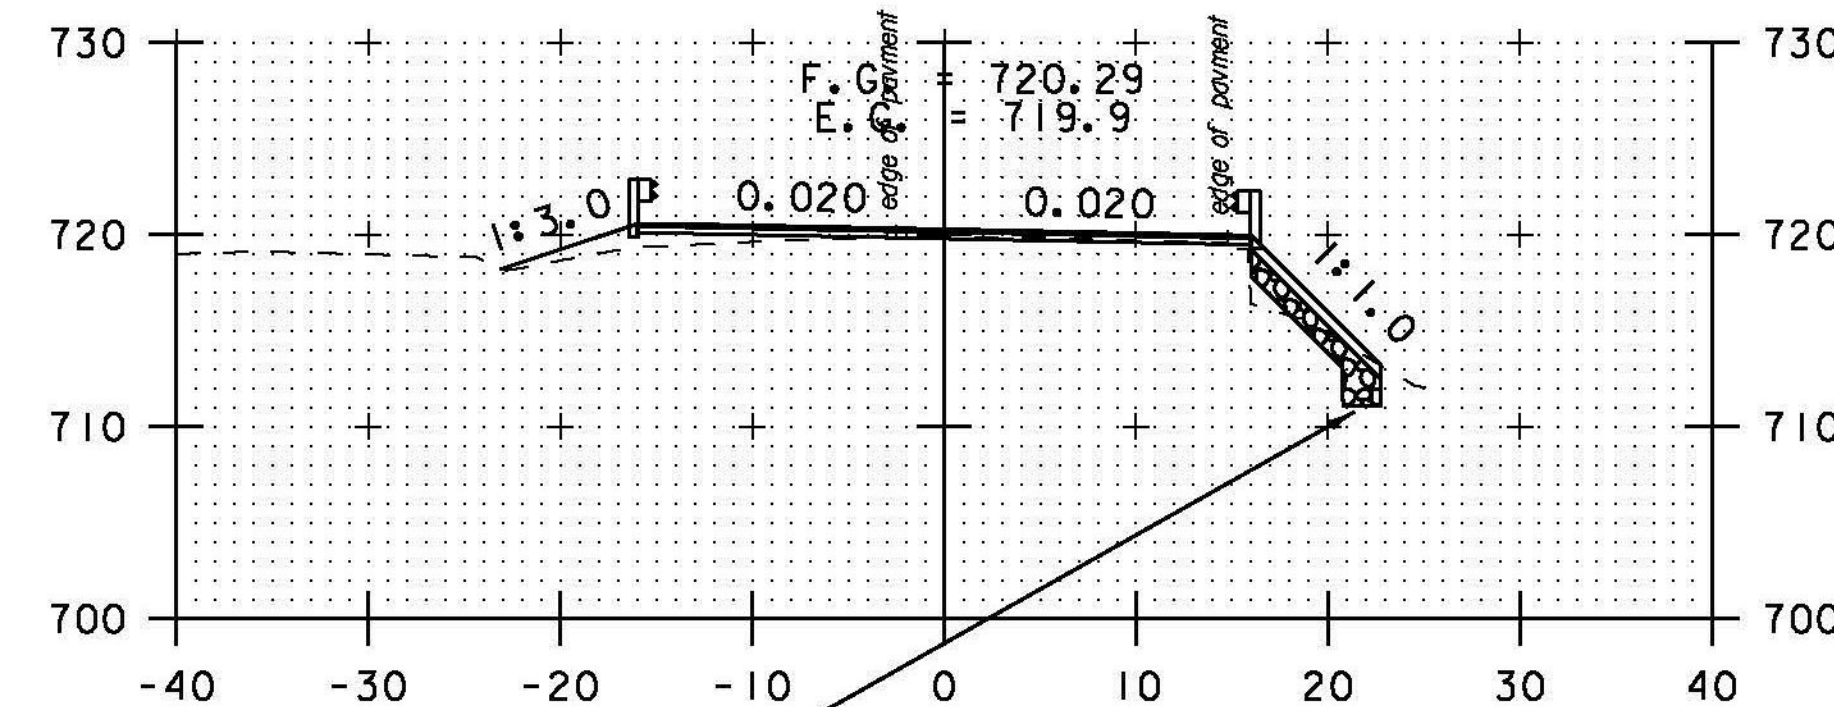

12" STONE FILL, TYPE I (TYP.)
6" GRUBBING MATERIAL (TYP.)
GEOTEXTILE UNDER STONE FILL (TYP.)
A 26+00

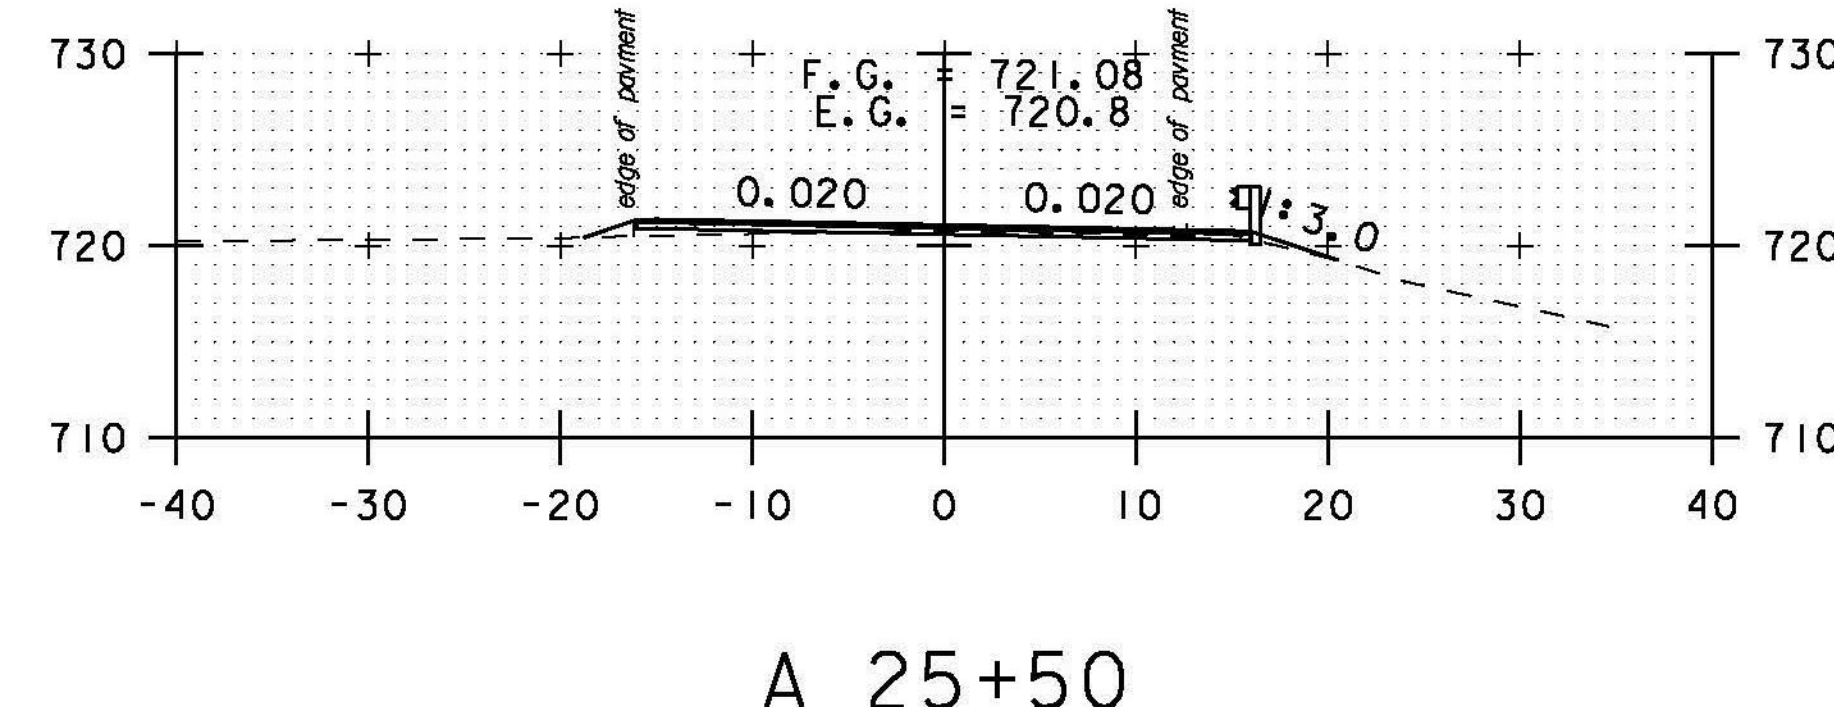


A 25+50

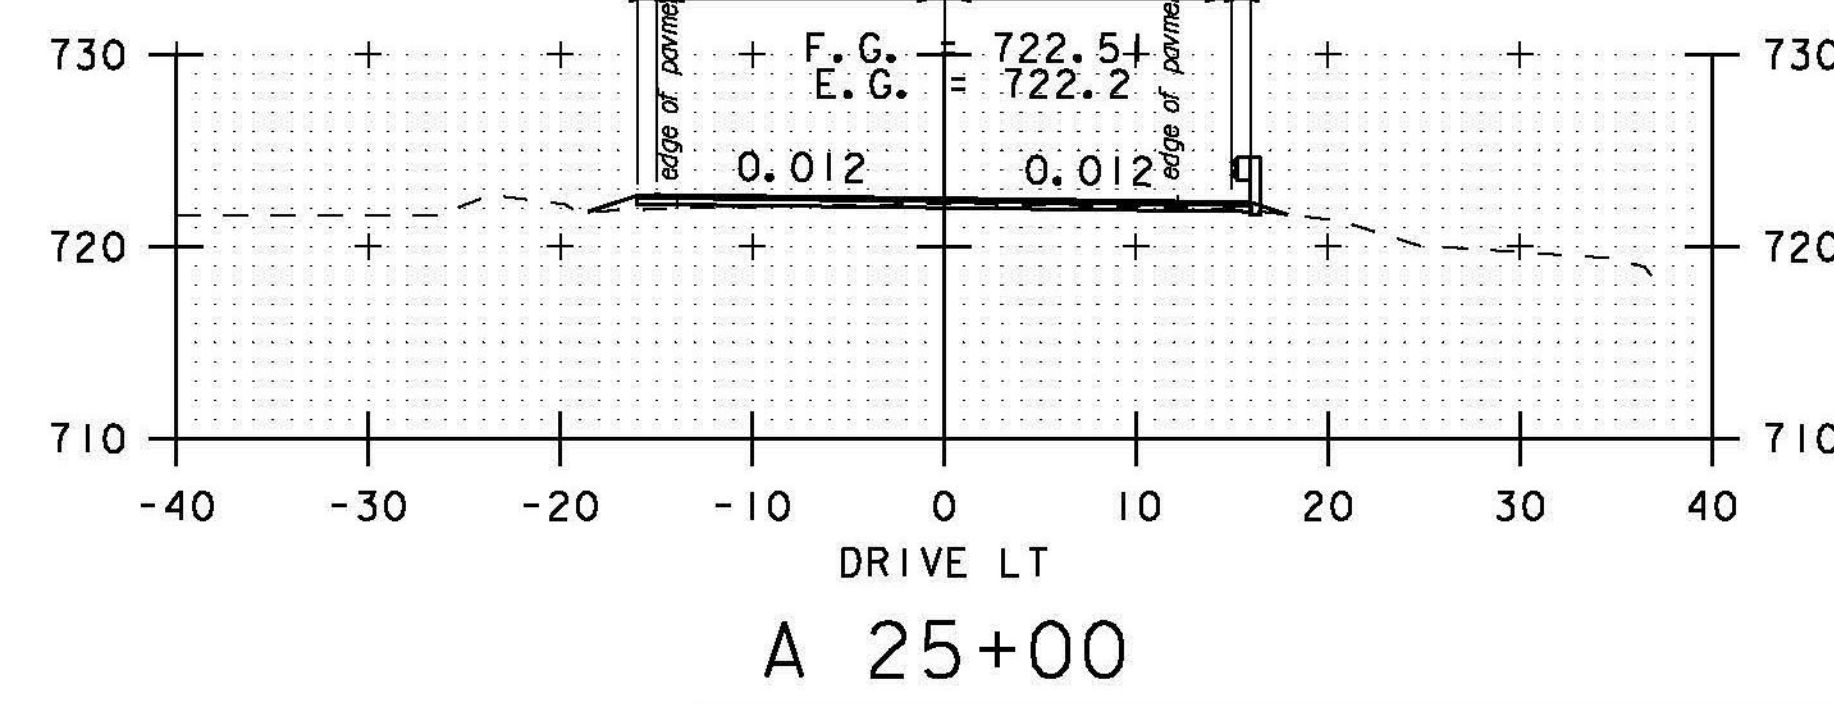

DRIVE LT
A 25+00

PROJECT NAME: BETHEL-RANDOLPH
PROJECT NUMBER: STP 292(I)
FILE NAME: piOC244.dgn
PROJECT LEADER: C. LATHROP
DESIGNED BY: S. LAMPHERE
CROSS SECTION SHEET 55
PLOT DATE: 4/23/2015
DRAWN BY: S. LAMPHERE
CHECKED BY: C. LATHROP
SHEET 189 OF 211

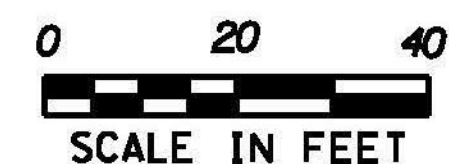

STA. A 21+00 TO STA. A 26+50