



A 76+78

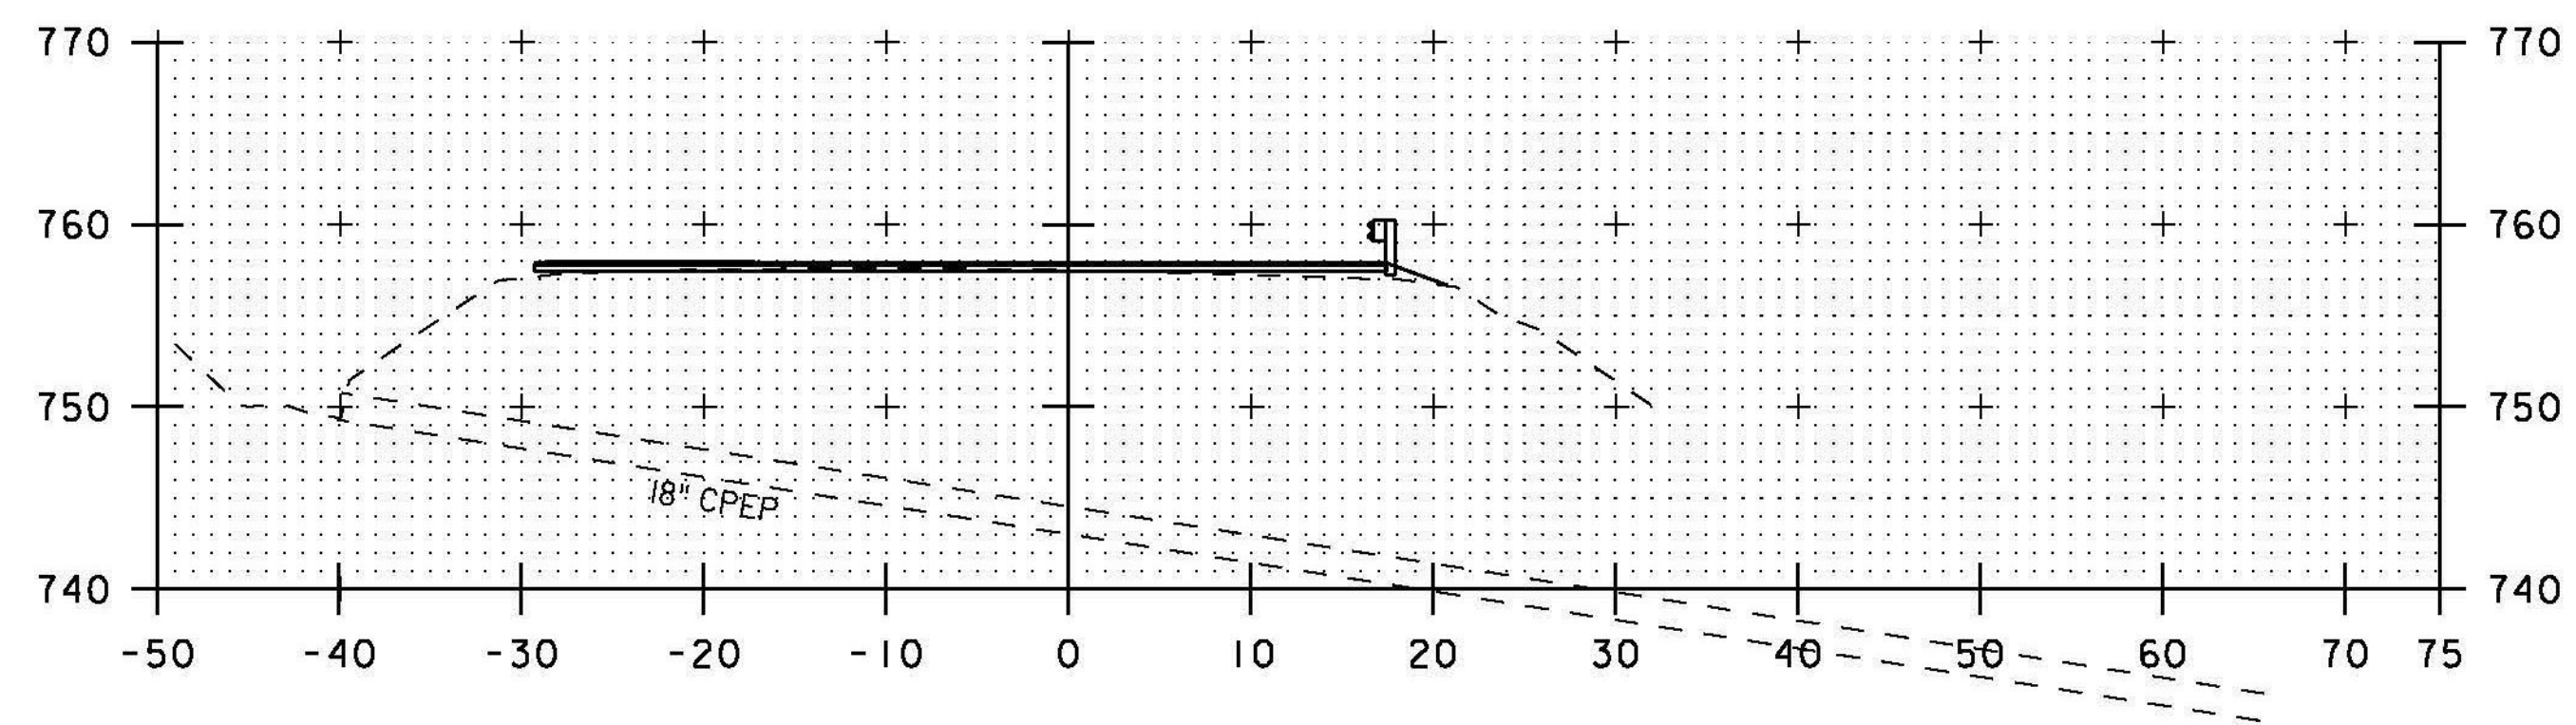

A 73+39

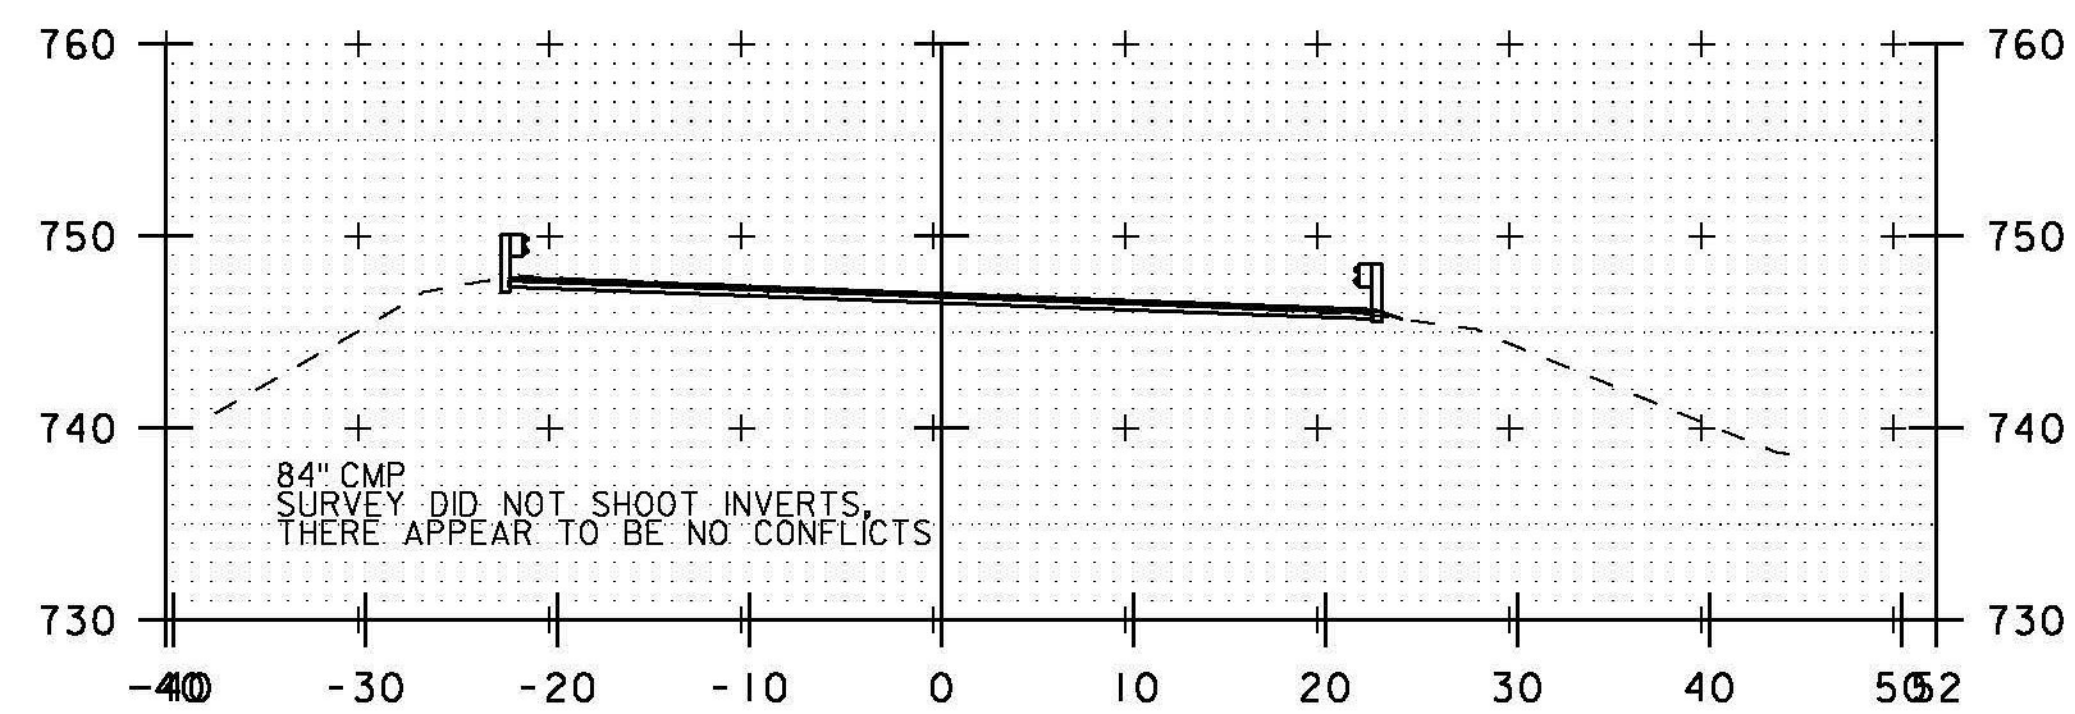

A 64+90

STA. A 64+90 TO STA. A 76+78

PROJECT NAME:	BETHEL-RANDOLPH
PROJECT NUMBER:	STP 292(I)
PLOT FILE:	z10c244.dgn
PROJECT LEADER:	C. LATHROP
DESIGNED BY:	S. LAMPHERE
CULVERT CROSS SECTION SHEET 7	
PLOT DATE:	4/23/2015
DRAWN BY:	S. LAMPHERE
CHECKED BY:	C. LATHROP
SHEET	206 OF 211