



SECTION B-B

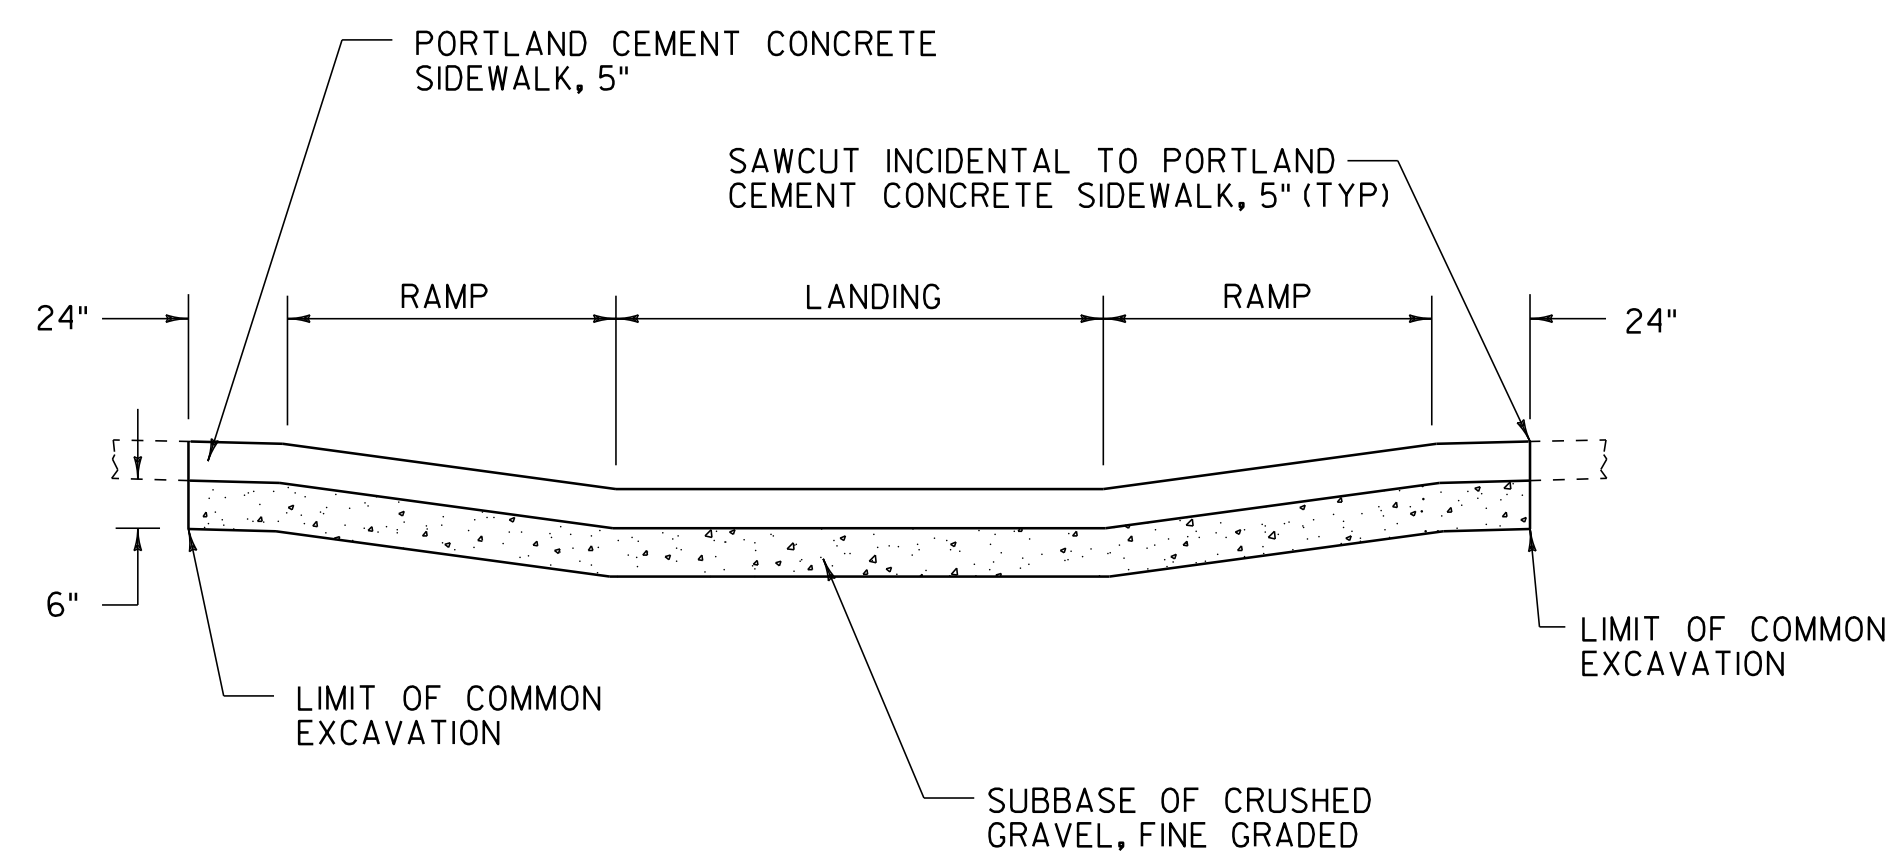


SECTION A-A

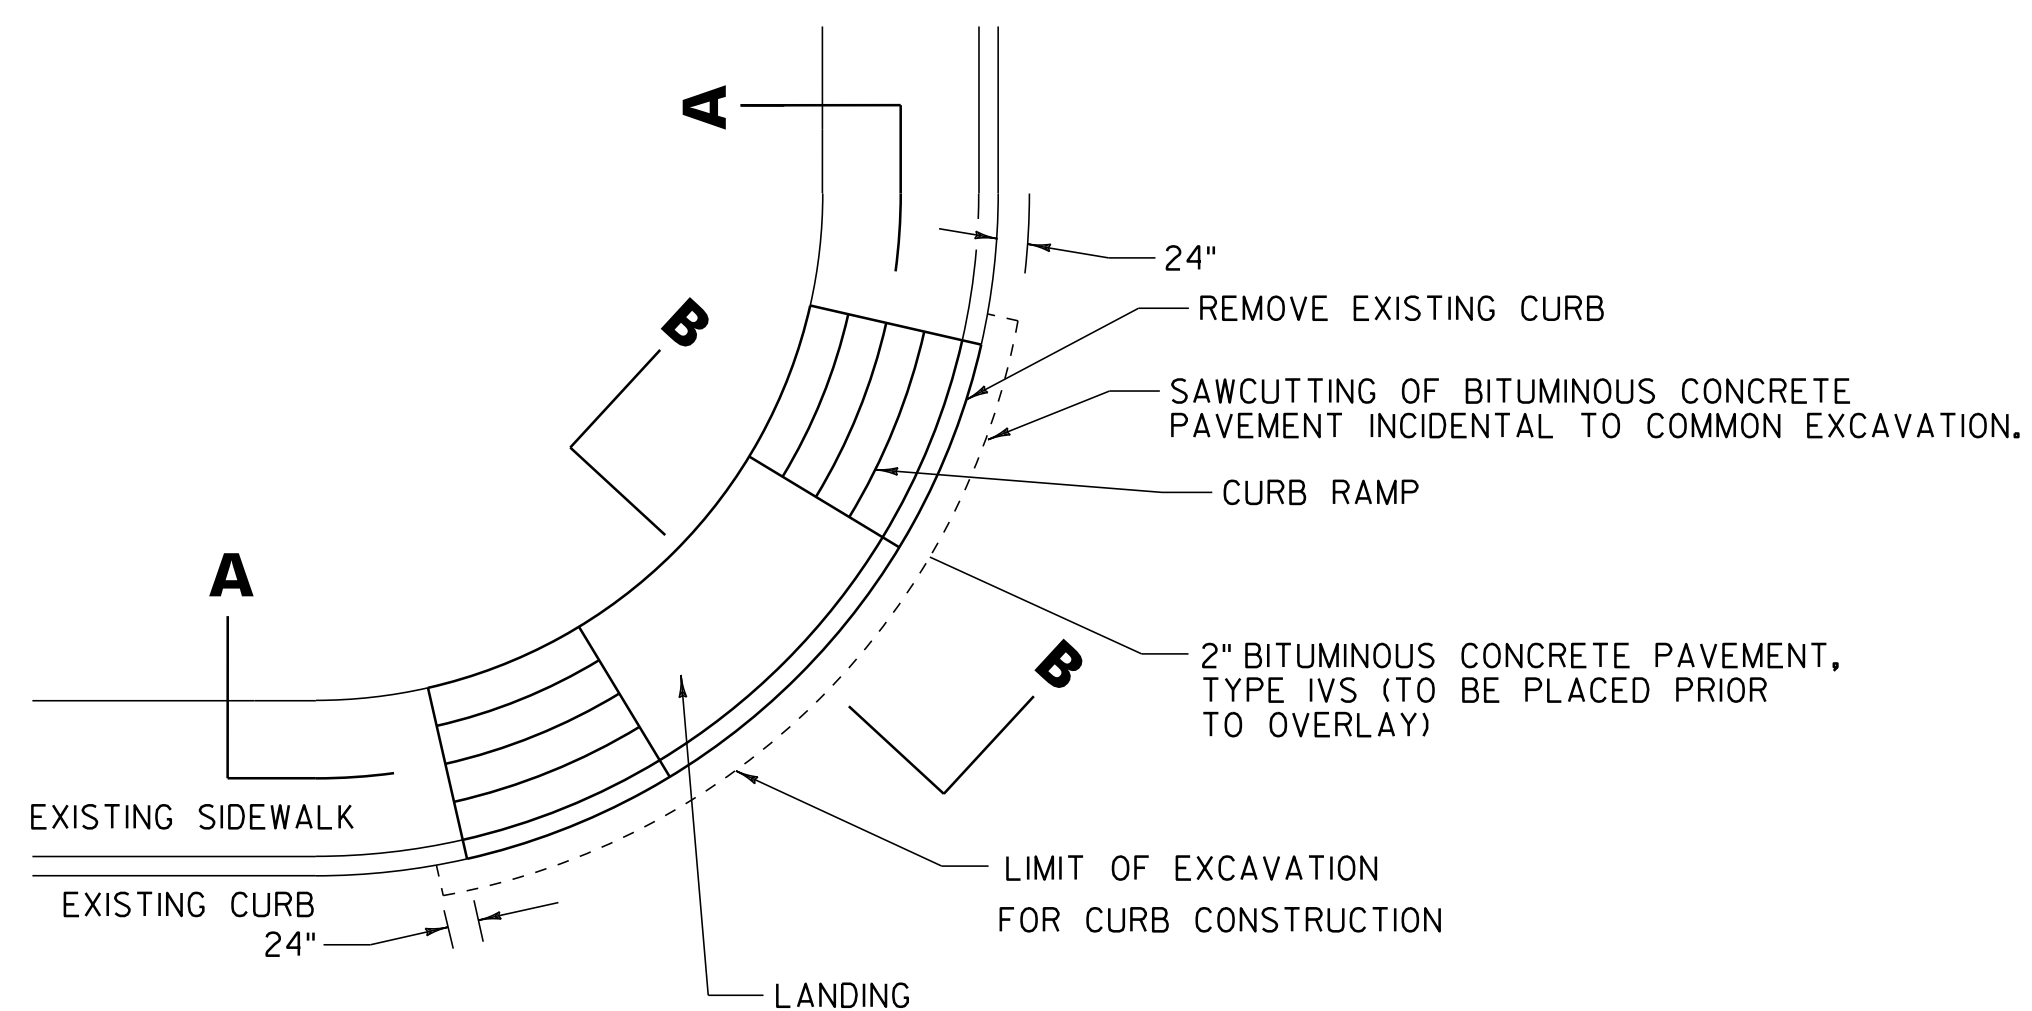

PLAN

SIDEWALK RAMP PAY LIMIT DETAILS


- NOTE:
1. THIS DETAIL IS FOR PAY LIMITS ONLY. FOR INDIVIDUAL RAMP CONFIGURATIONS, SLOPES, DIMENSIONS, ETC., SEE VTRANS STANDARDS C-3A/C-3B.
 2. SEE PROJECT LAYOUT SHEETS FOR LOCATIONS OF RAMPS TO BE RECONSTRUCTED.
 3. REMOVAL OF EXISTING SIDEWALK TO BE PAID UNDER ITEM 203.15 COMMON EXCAVATION.
 4. NEW BITUMINOUS CONCRETE PAVEMENT SHALL BE PAID UNDER ITEM 490.30 SUPERPAVE BITUMINOUS CONCRETE PAVEMENT.

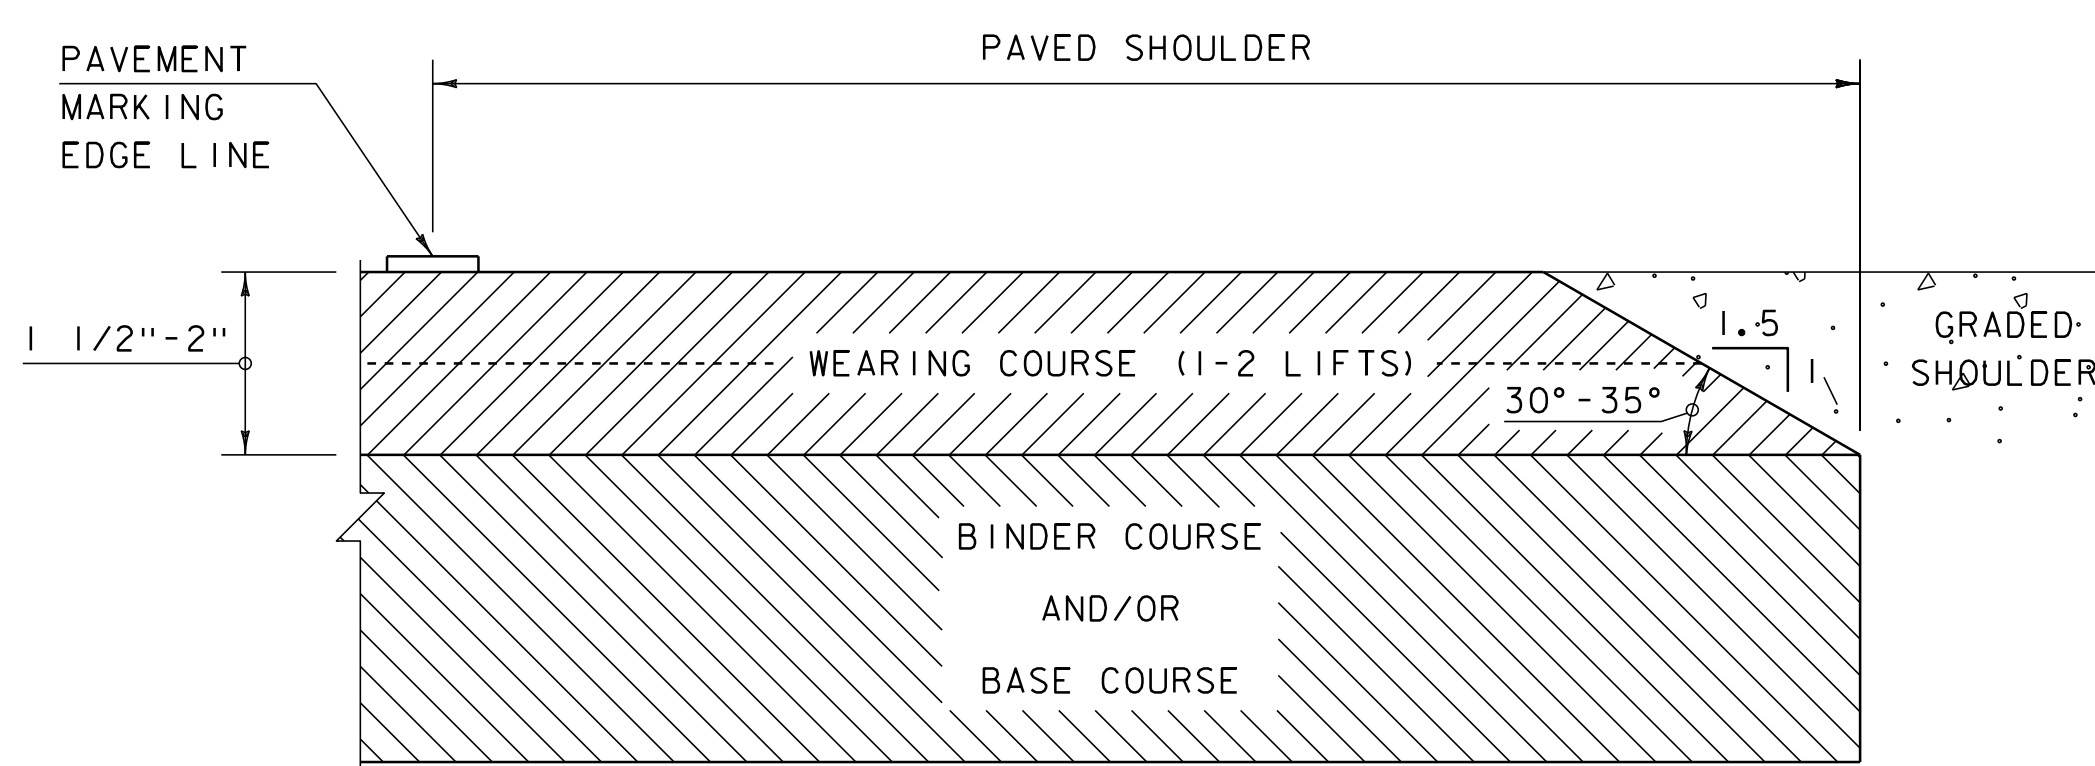

SAFETY EDGE DETAIL


NOT TO SCALE

NOTE: LEVELING COURSE MAY INCLUDE THE "SAFETY EDGE" AT THE CONTRACTOR'S CHOICE.

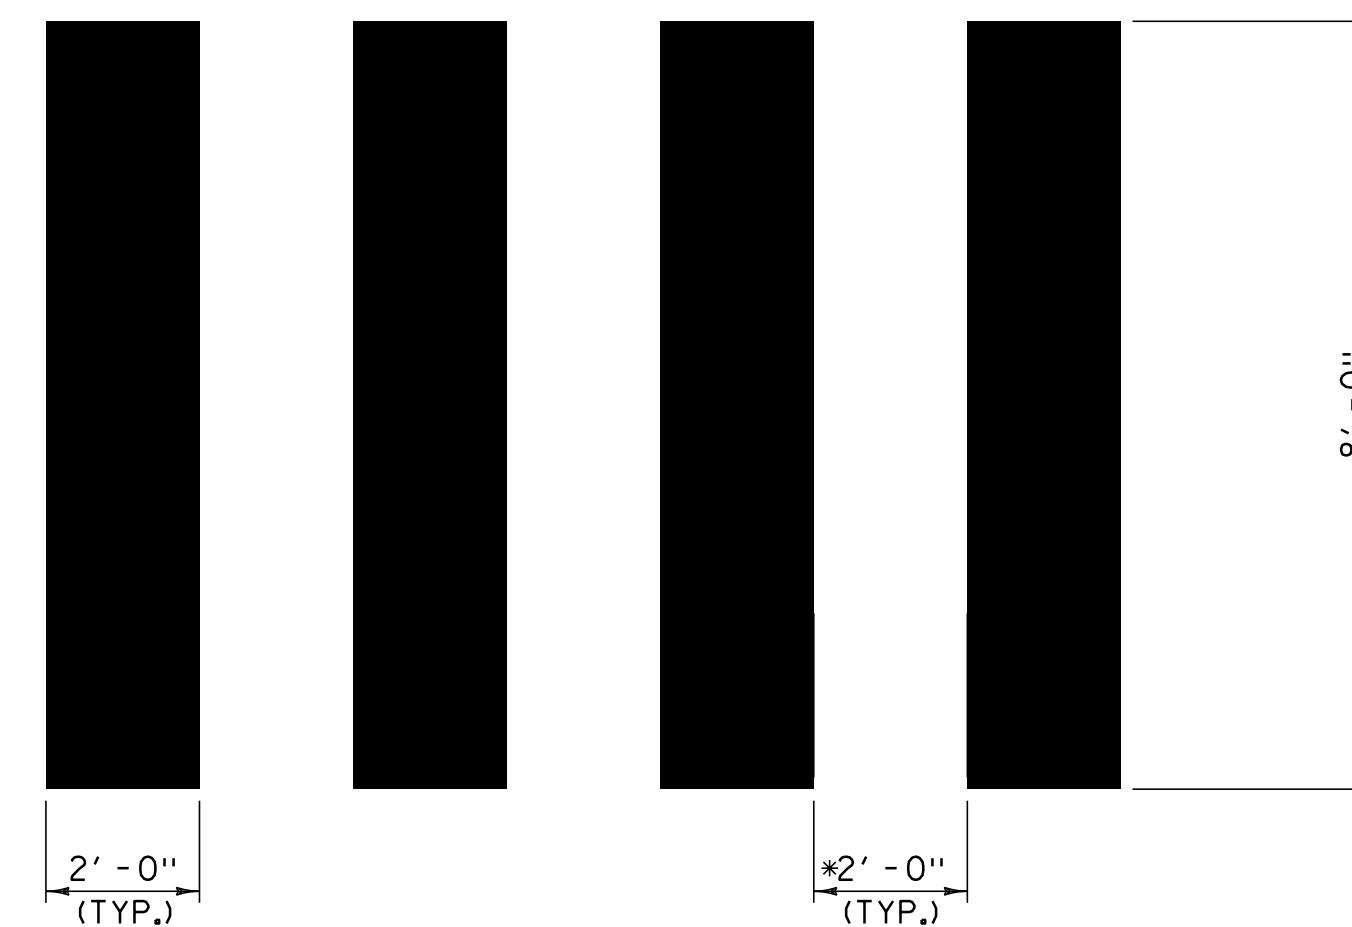

CROSSWALK PATTERN DETAIL

* ADJUST SPACING 12"-24" TO AVOID WHEEL PATHS

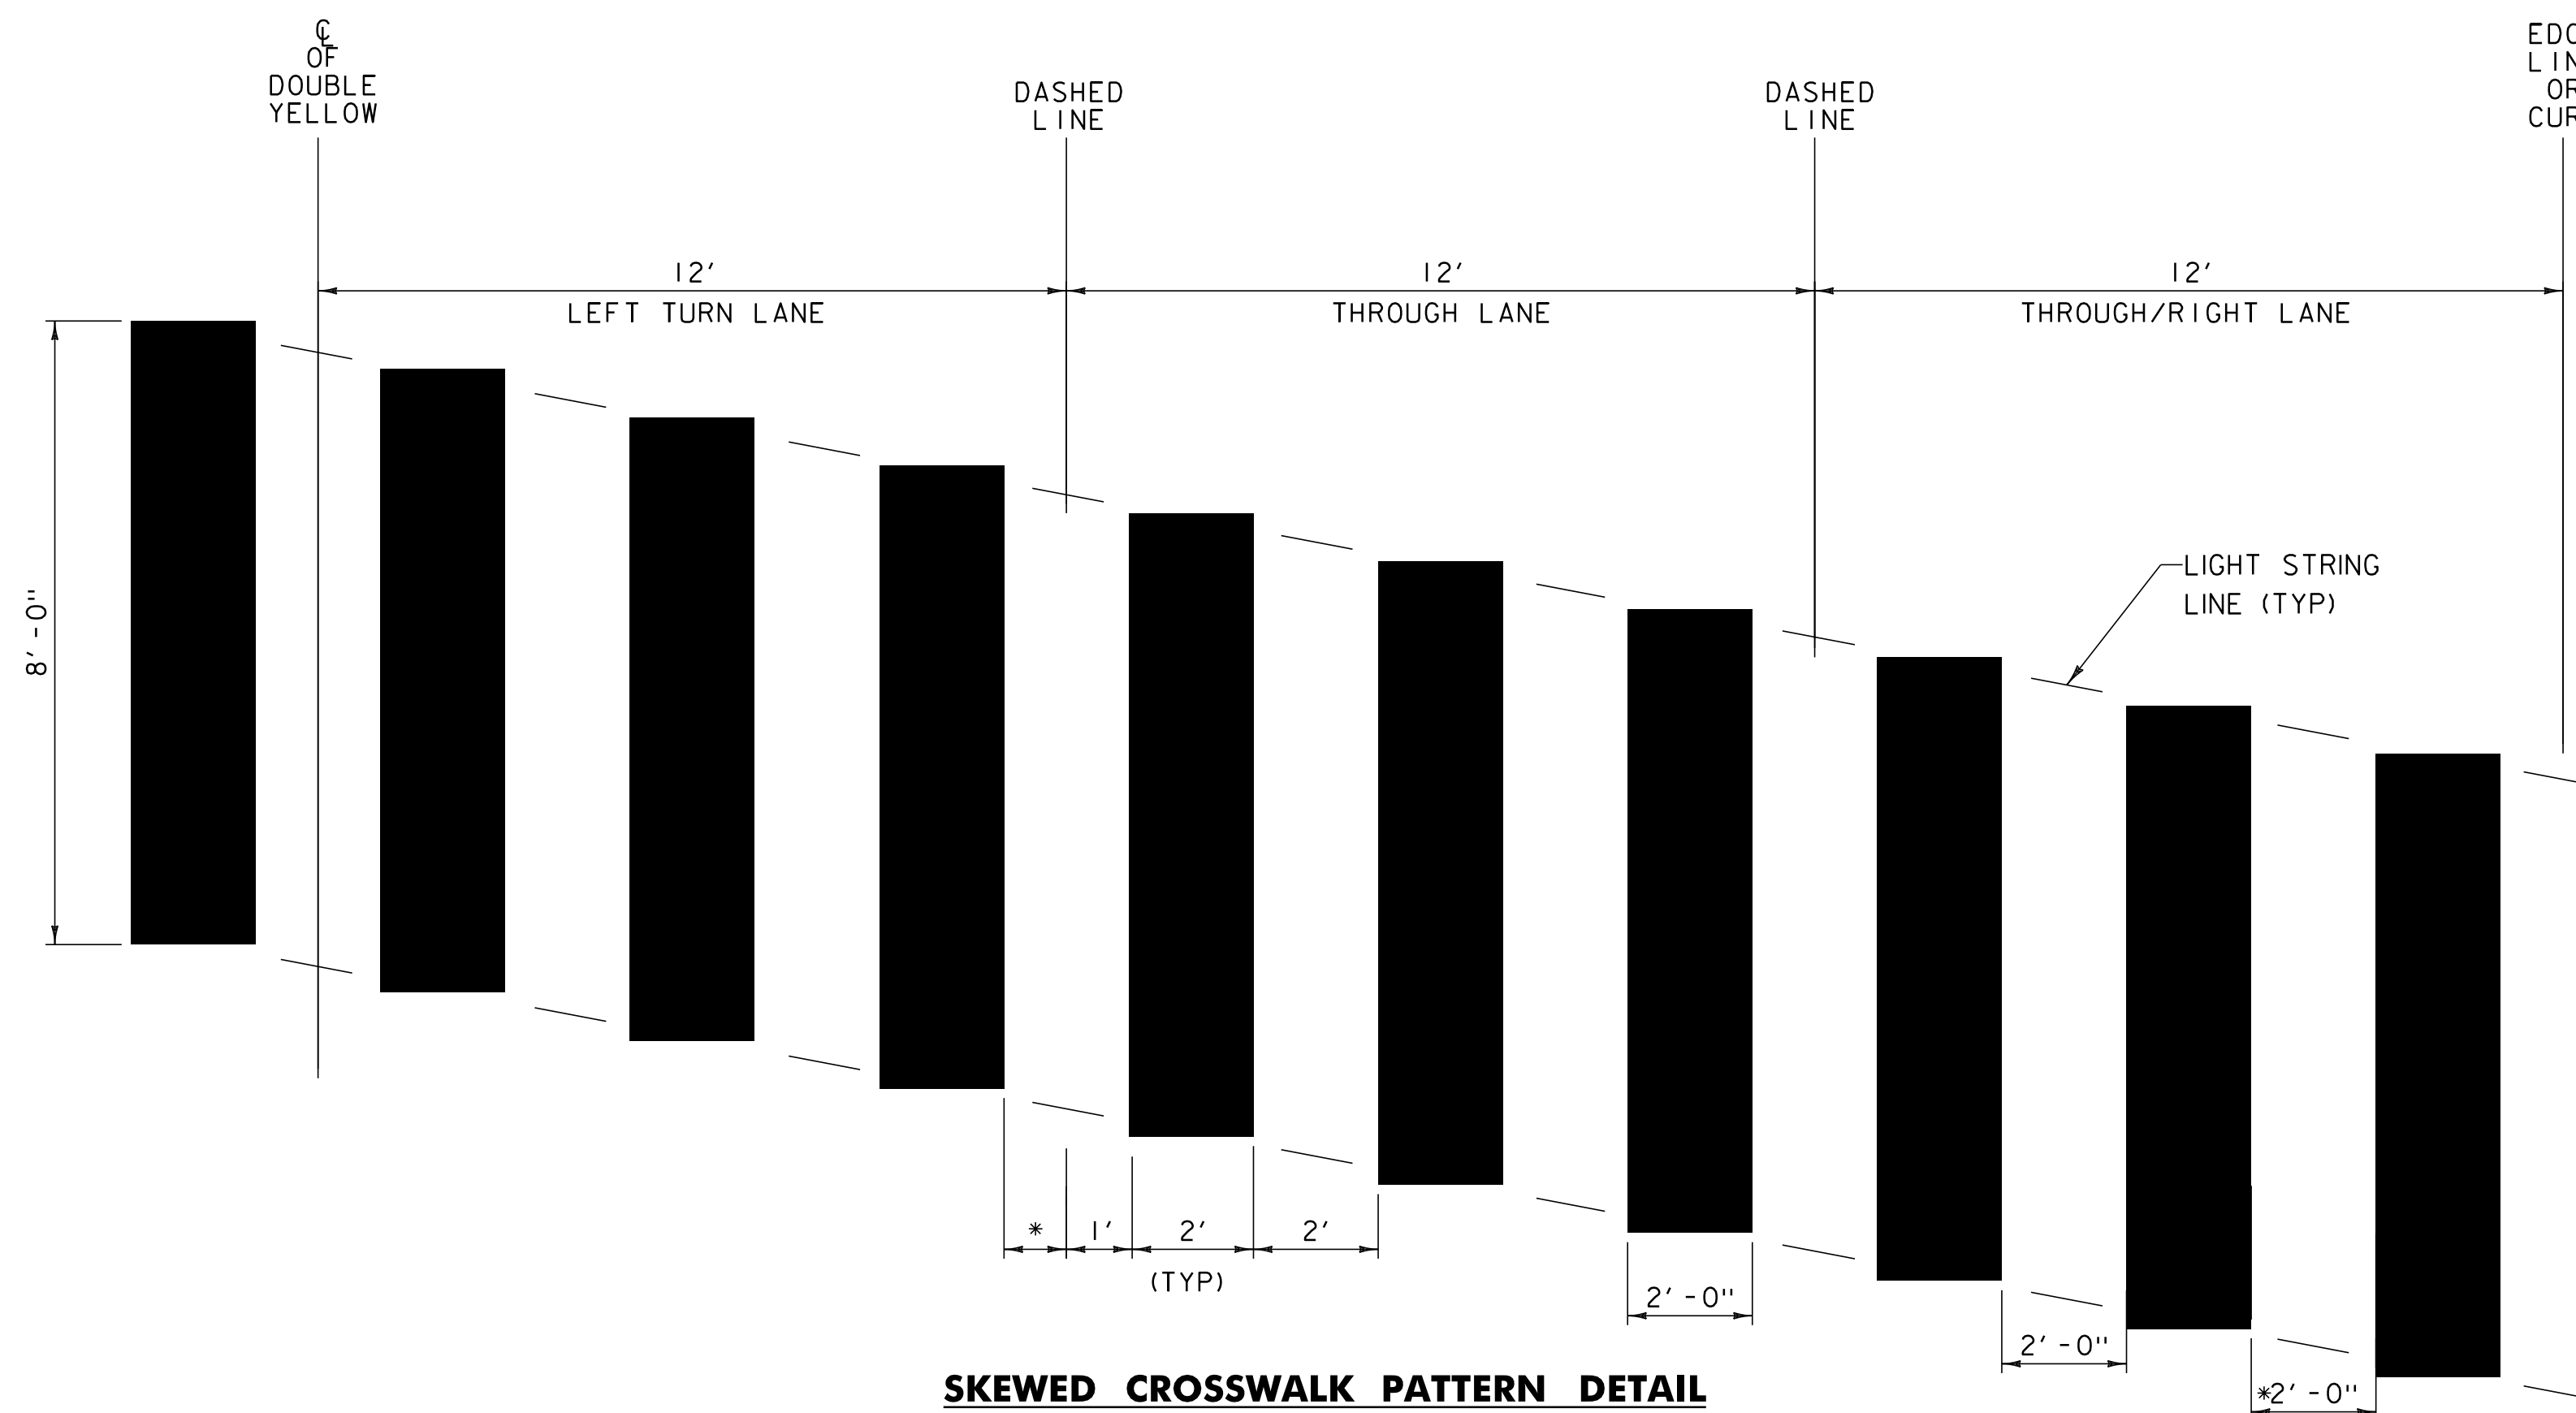

SKEWED CROSSWALK PATTERN DETAIL

* MAY VARY WITH 11' OR 12' LANE

NOT TO SCALE

MISCELLANEOUS DETAIL SHEET 1

PROJECT NAME: BETHEL - RANDOLPH - NORTHFIELD	PLOT DATE: 1/3/13
PROJECT NUMBER: STP 2922 (I)	DRAWN BY: JBG
FILE NAME: p10C246.dgn	CHECKED BY: CDL
PROJECT LEADER: CDL	SHEET 141 OF 149
DESIGNED BY: SJL	
PLOT FILE: p10C246_141.r	