


46+45


SKEWED

PULL OFF LT

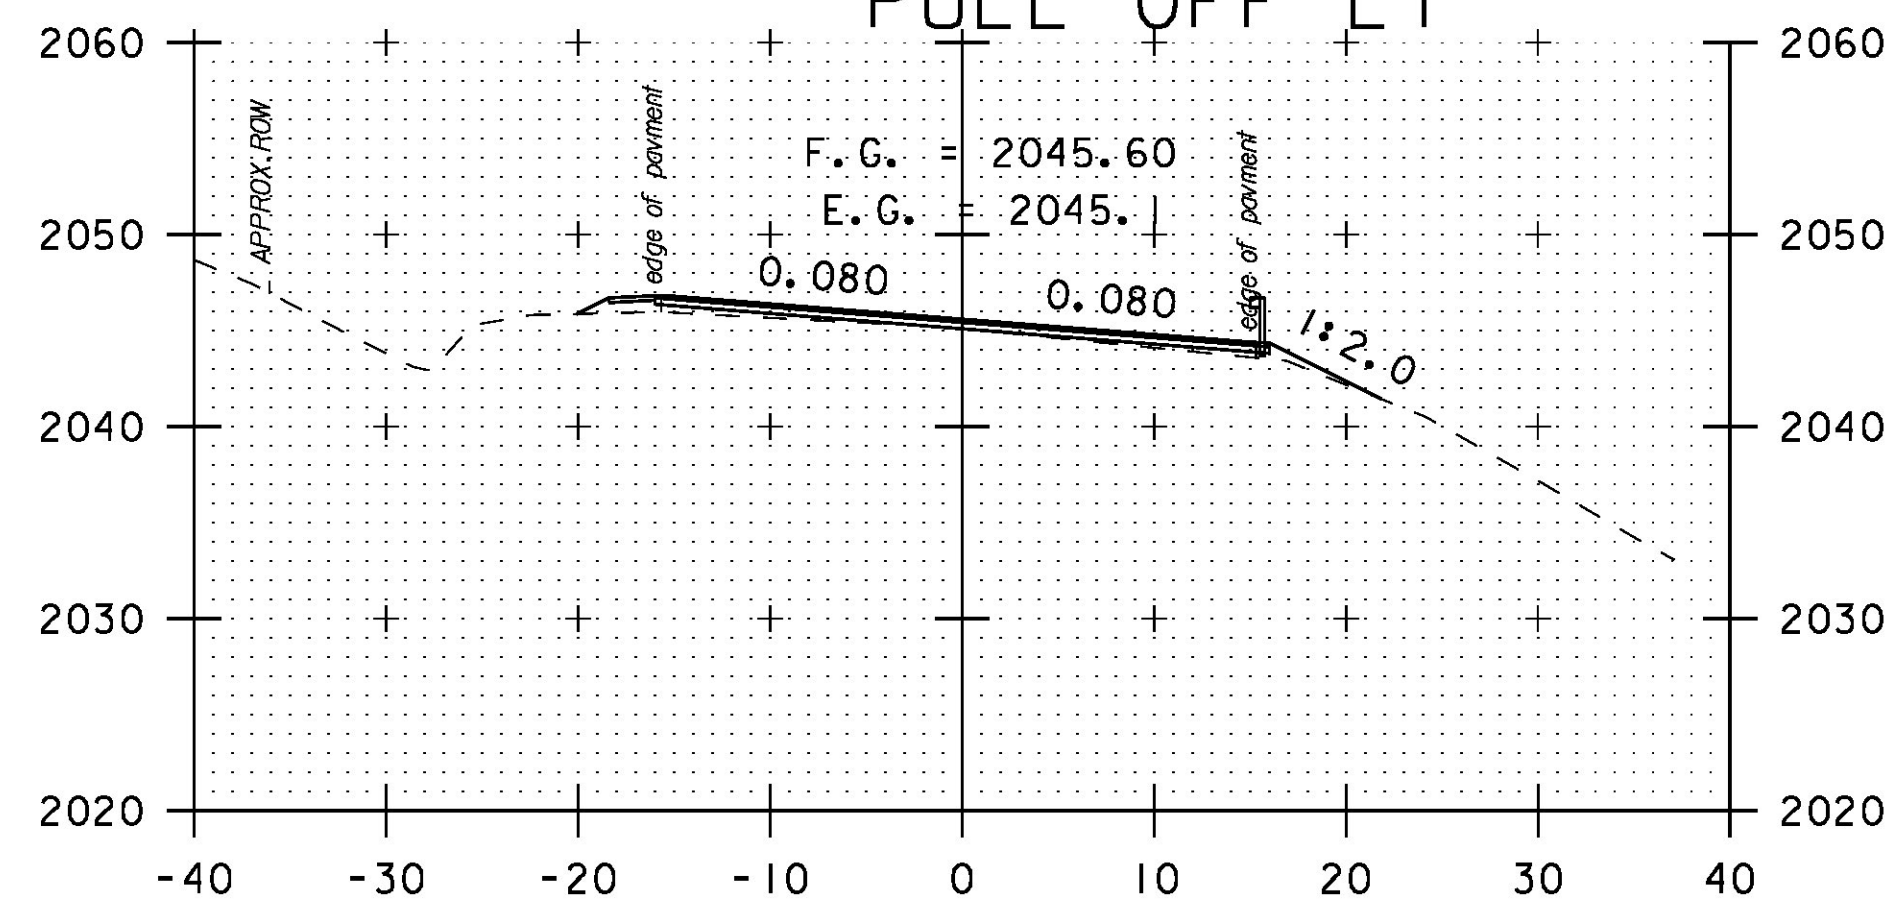


46+00

PULL OFF LT

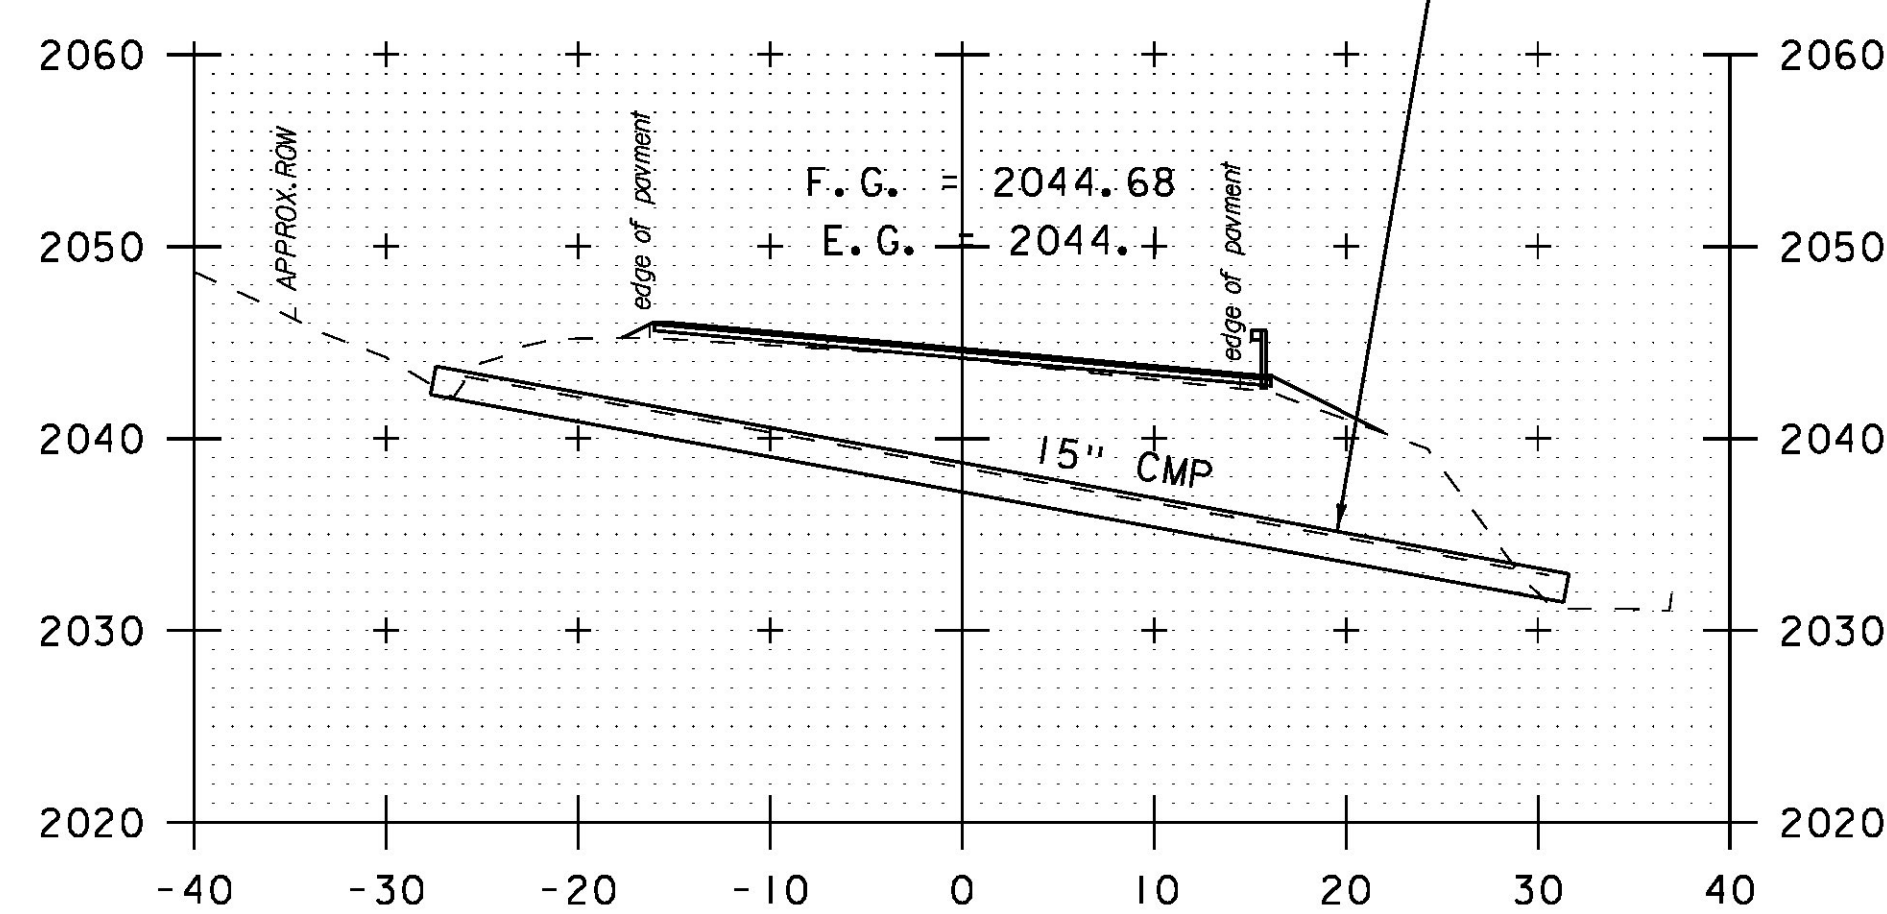


45+91

SKEWED

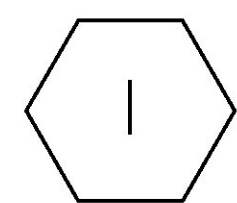


STA. 45+87.74 RT 31.44' TO
STA. 45+93.45 LT 27.36'
ASKEW ANGLE = 87.7091° LT
REMOVE EXISTING PIPE
INSTALL 18" CPEP (60'-0")
INV. IN = 2042.29'
INV. OUT = 2031.48'

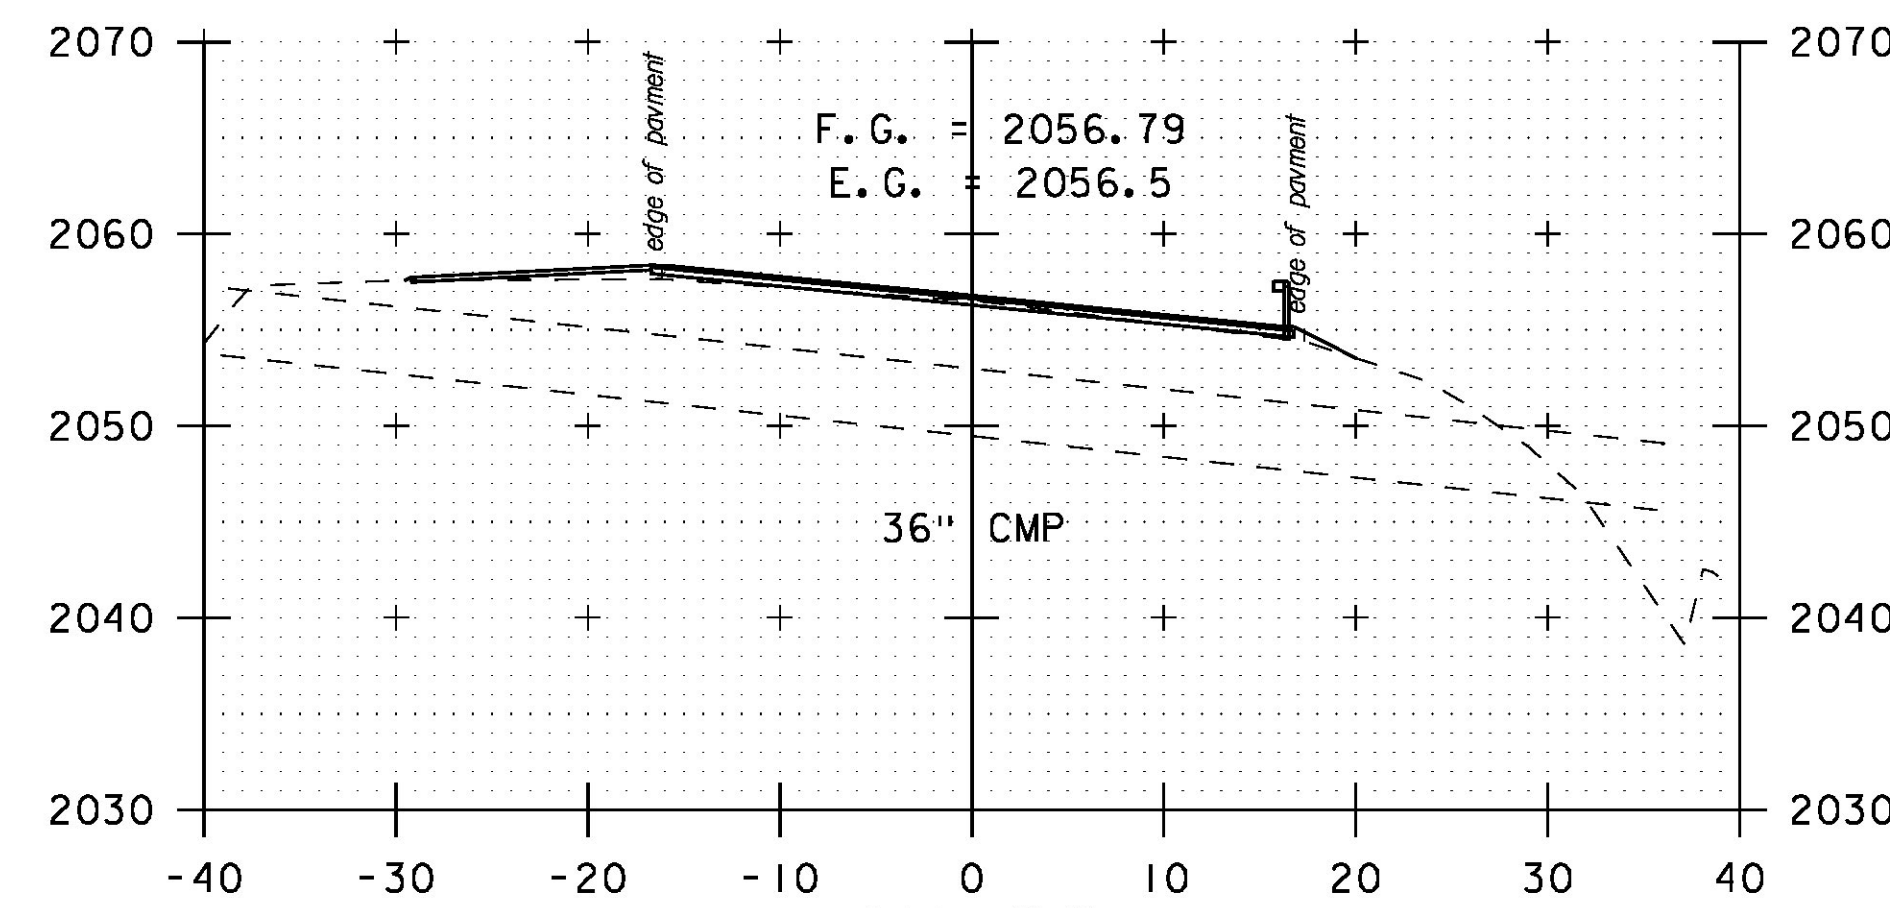

47+26


SKEWED

PULL OFF LT

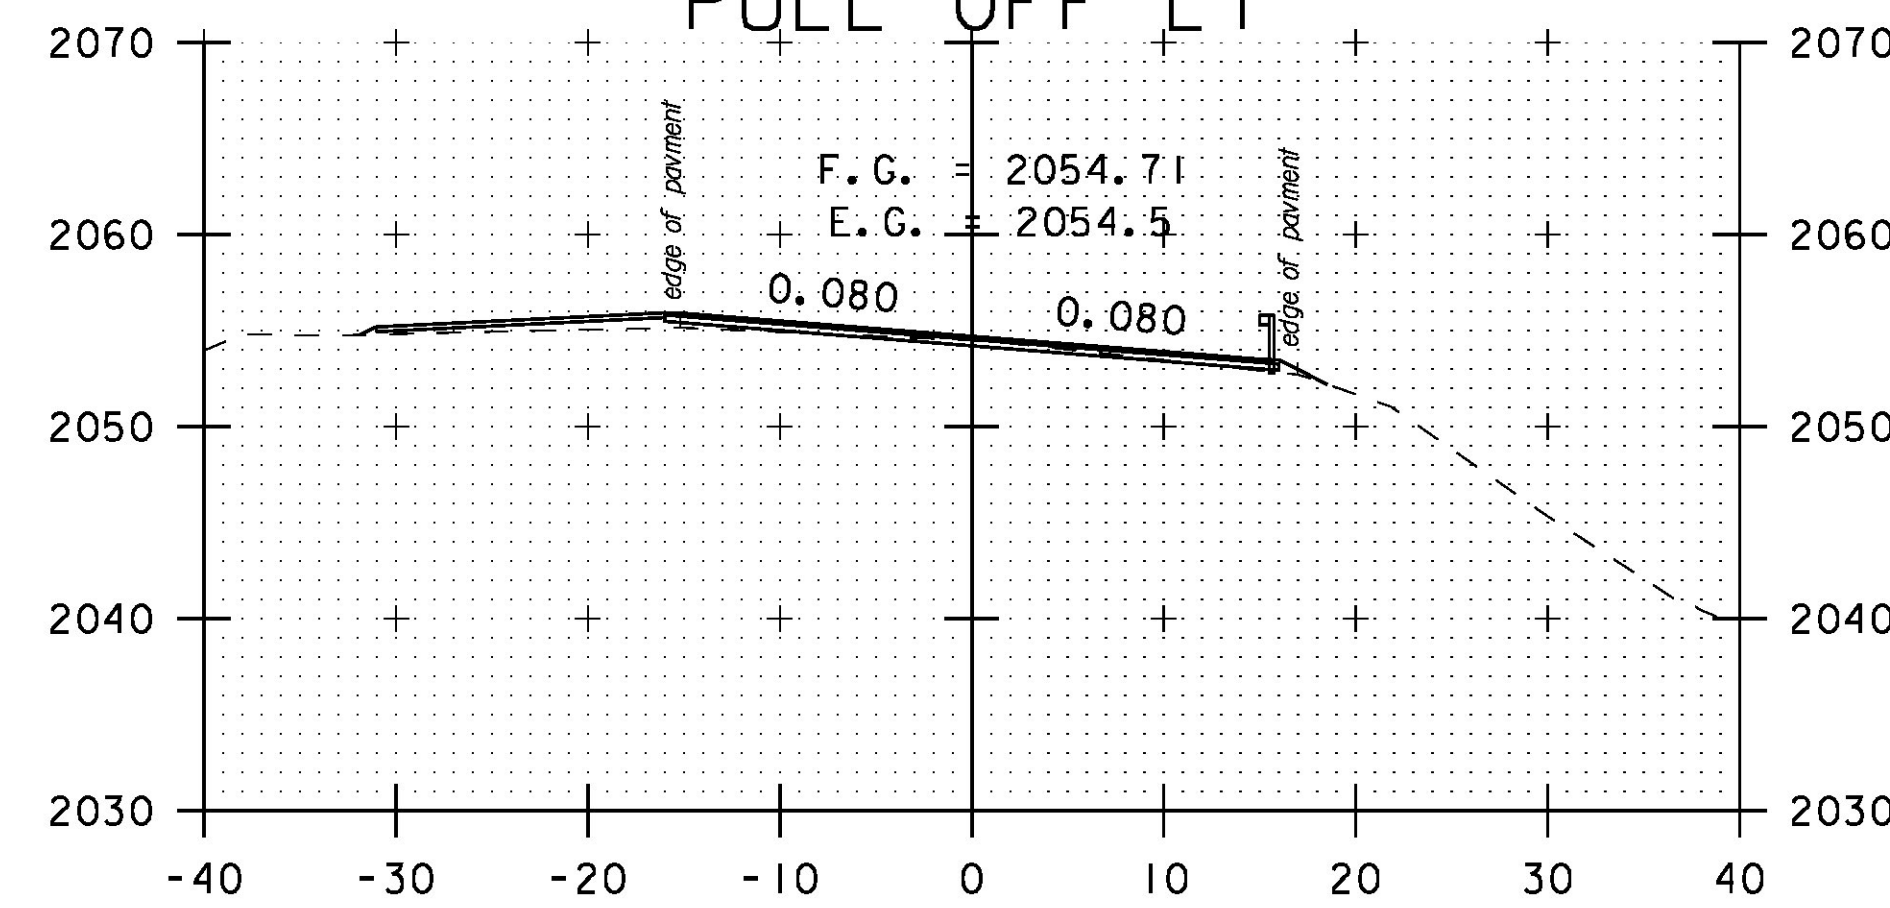


47+00

PULL OFF LT

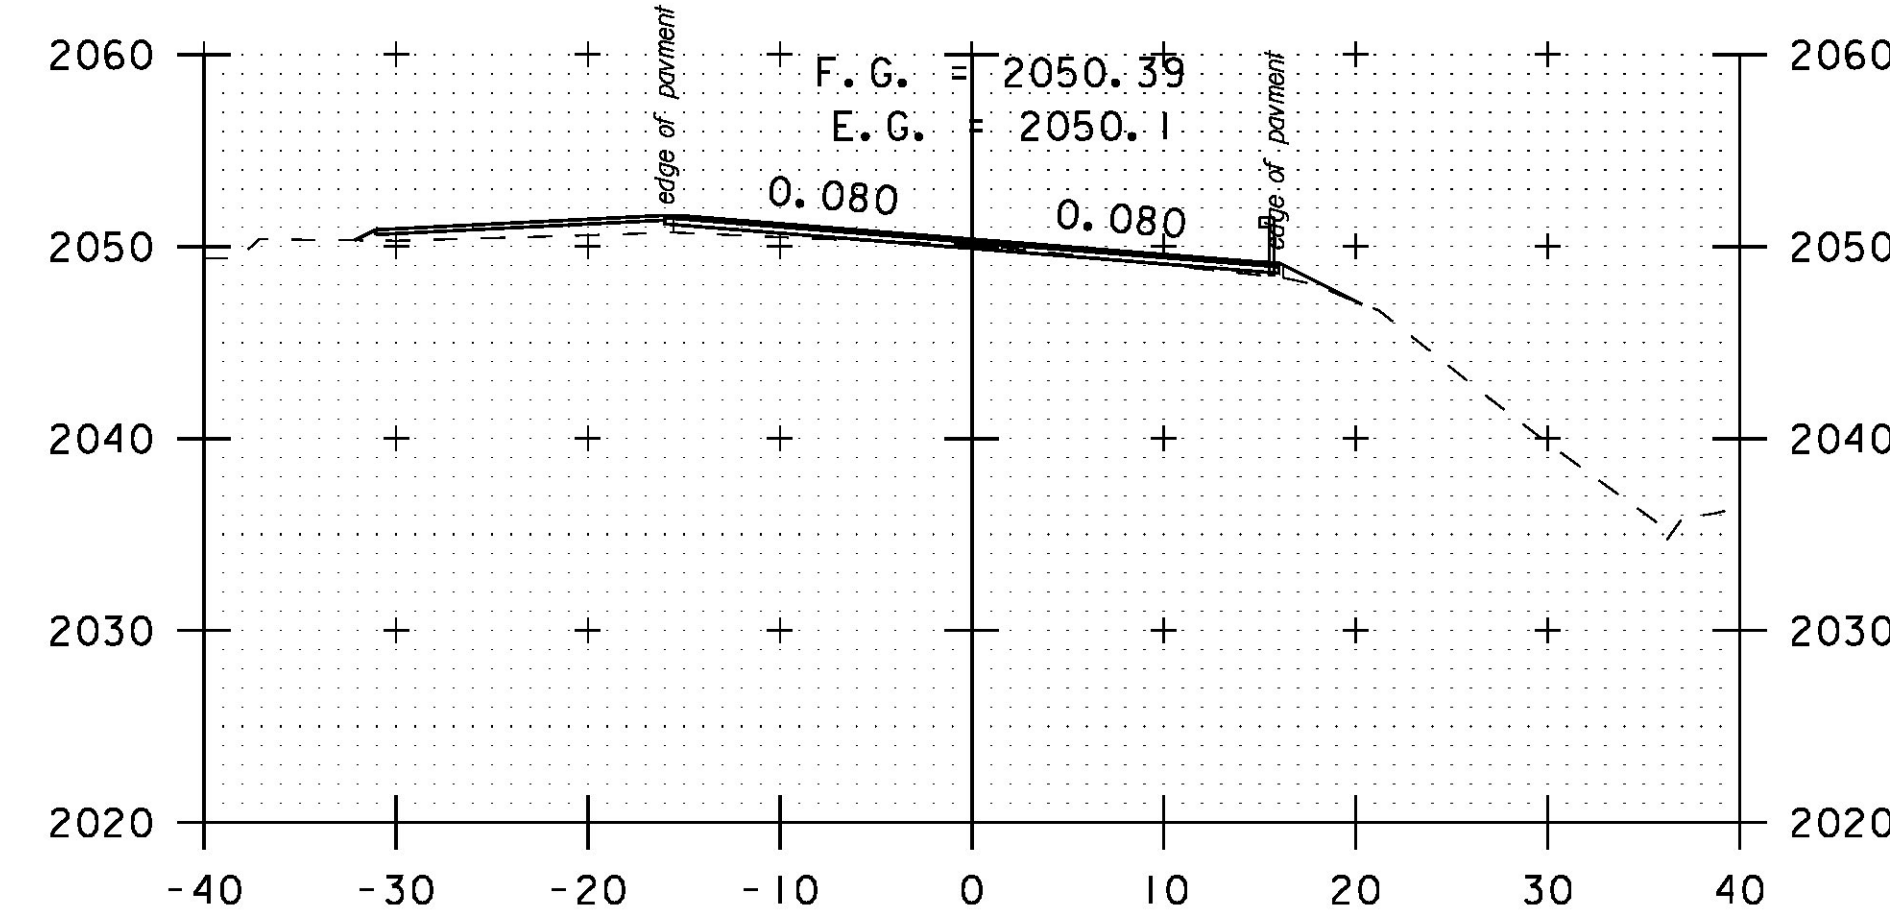


46+50


PULL OFF LT

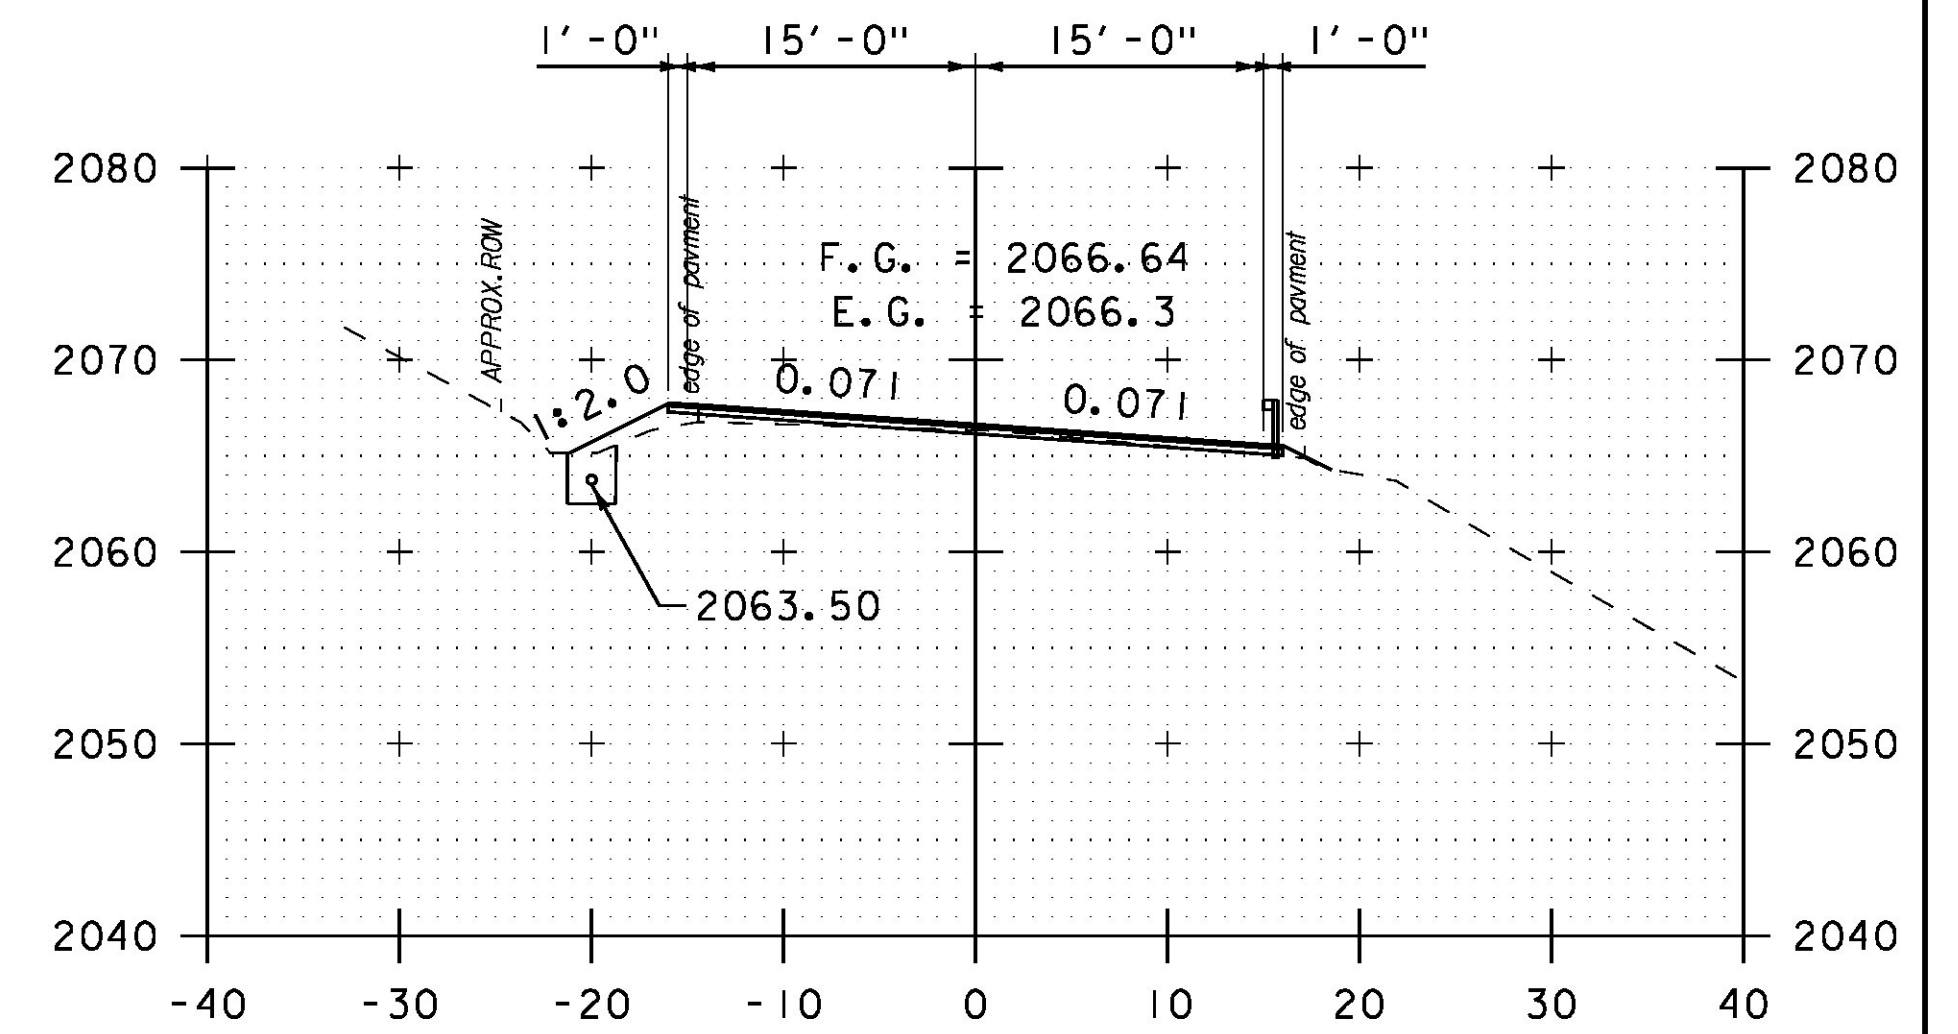

48+50

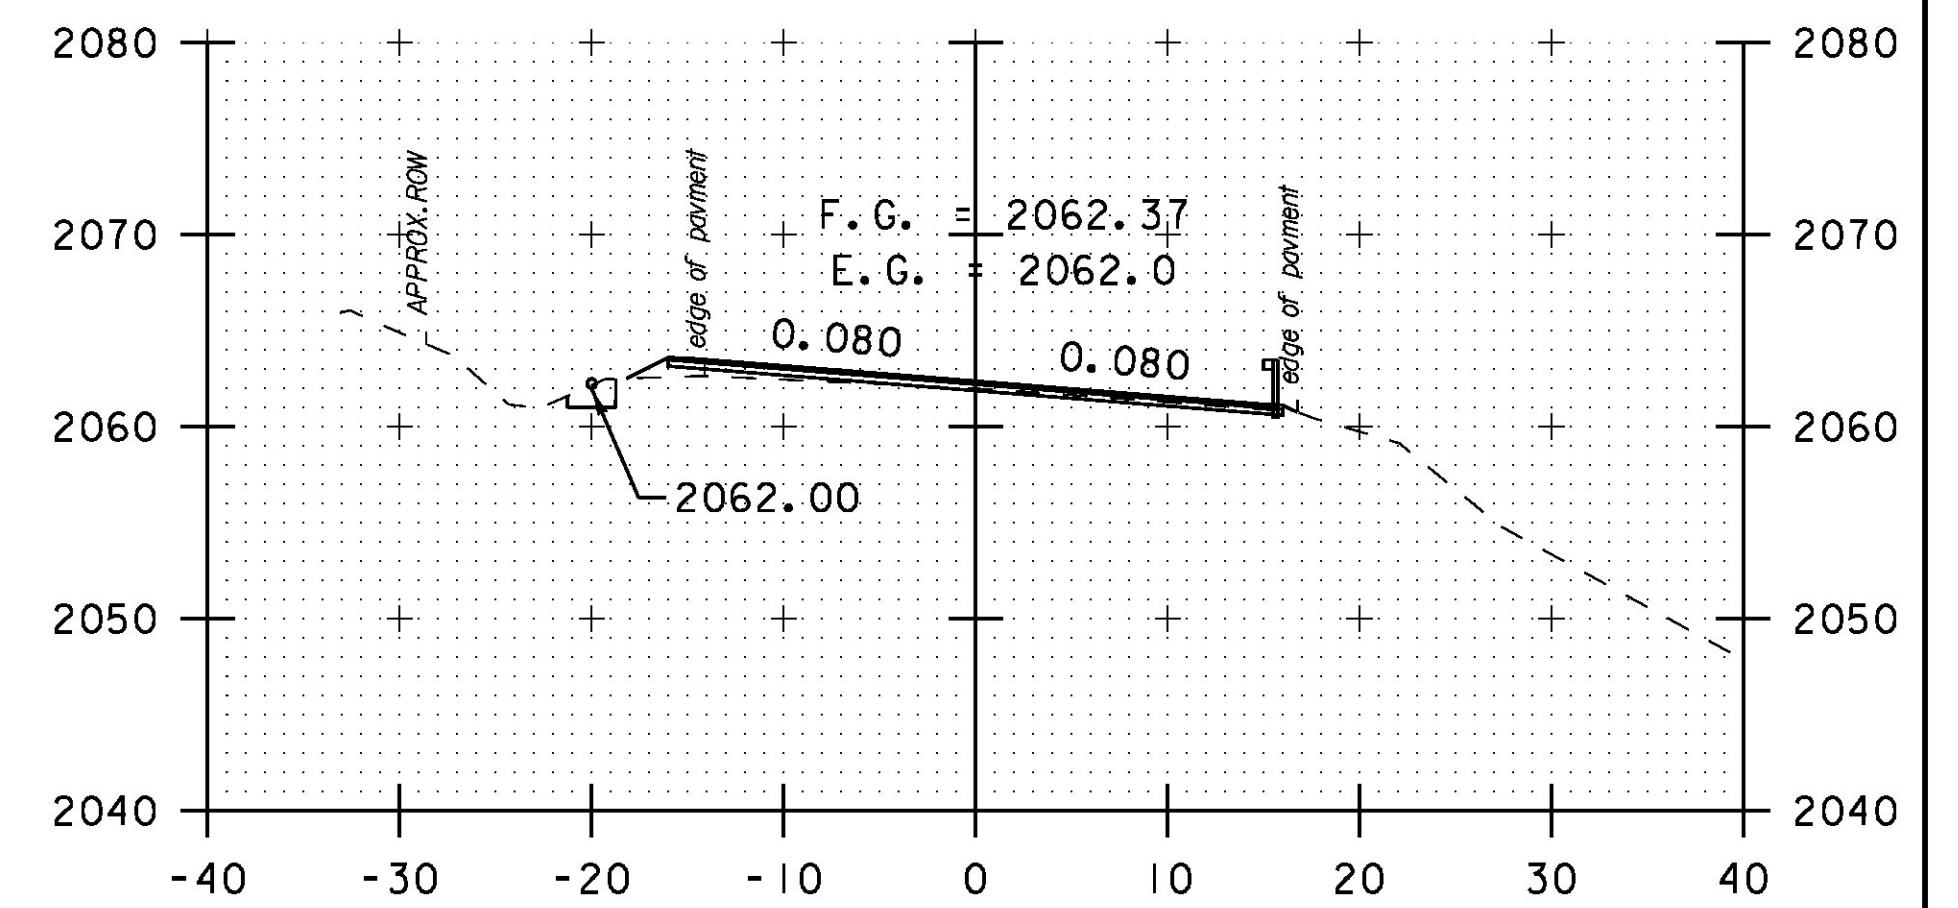

48+00

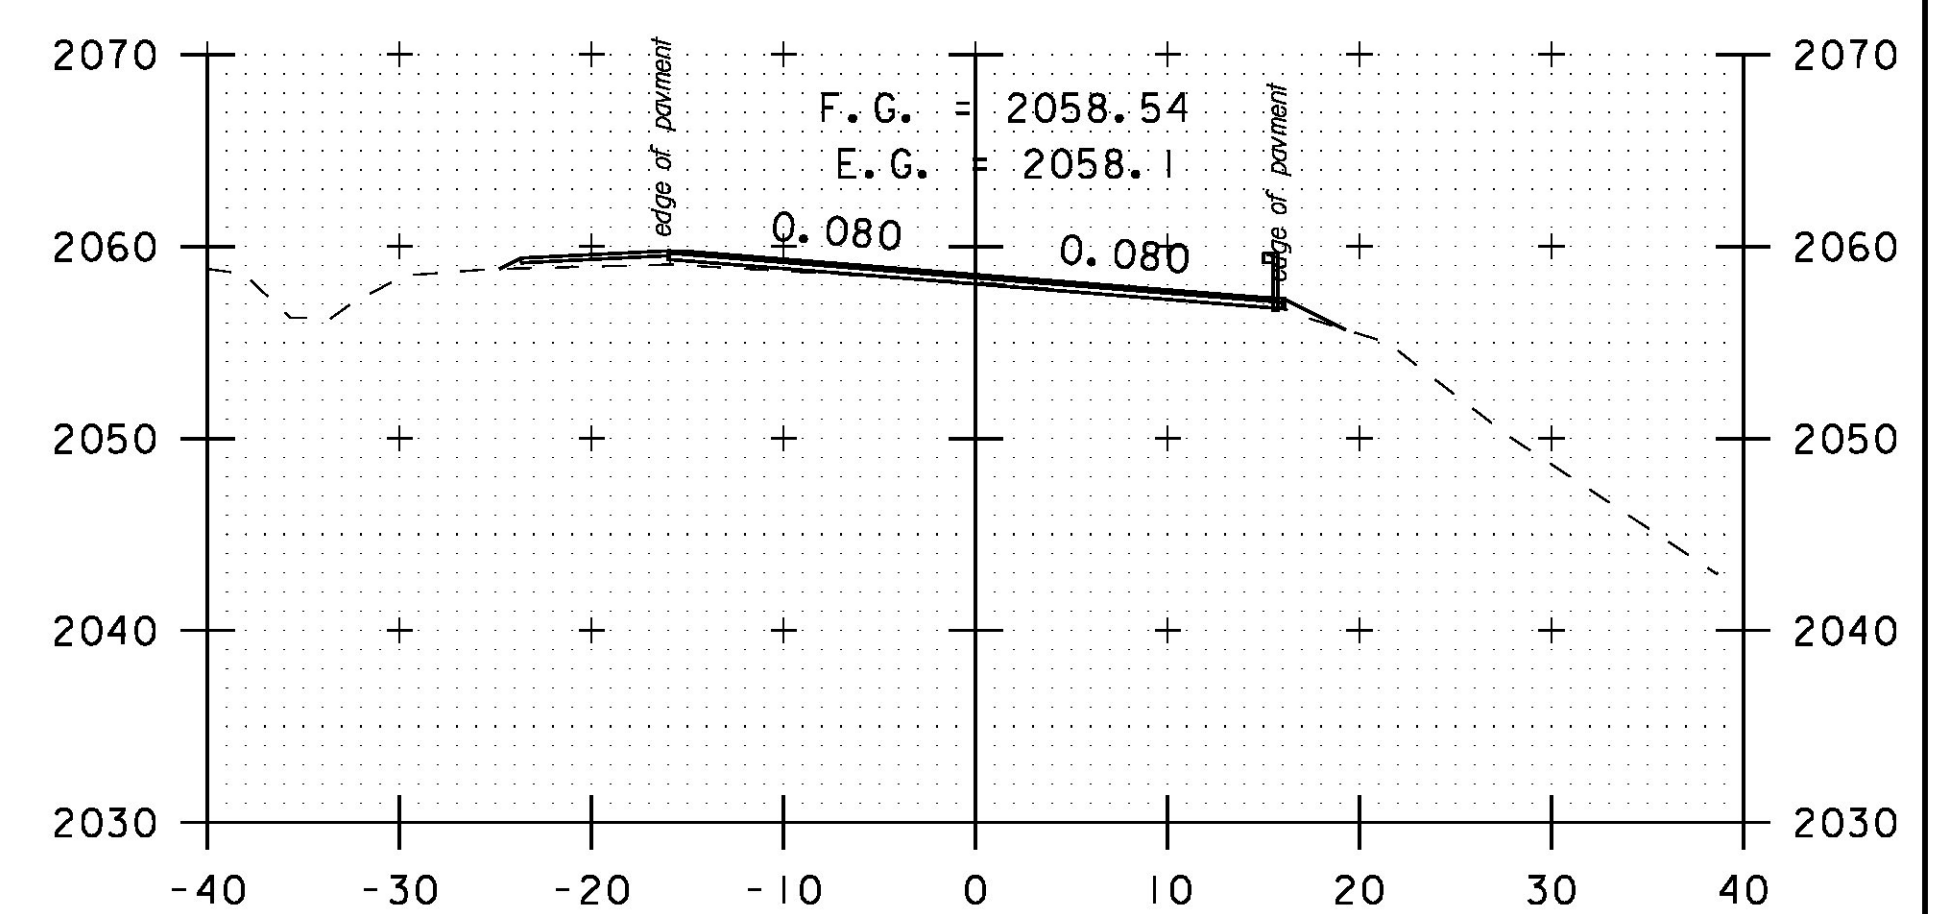

47+50

PULL OFF LT



PROJECT NAME: HANCOCK
PROJECT NUMBER: STP 2923 (1)

FILE NAME: z10c252xs.dgn
PROJECT LEADER: C. LATHROP
DESIGNED BY: B. MARTIN
CROSS SECTION SHEET 2

PLOT DATE: 3/18/2015
DRAWN BY: B. MARTIN
CHECKED BY: C. LATHROP
SHEET 129 OF 207