



LOCATION				FEET OF DITCHING		MISCELLANEOUS ITEMS				REMARKS	LOCATION				FEET OF DITCHING		MISCELLANEOUS ITEMS				REMARKS
SITE	STATION	STATION	POS.	PERCENT GRADE		613.10 STONE FILL, TYPE I	649.31 GEOT. UNDER STONE FILL	651.15 SEED	653.20 TEMP. EROS. MATT.		SITE	STATION	STATION	POS.	PERCENT GRADE		613.10 STONE FILL, TYPE I	649.31 GEOT. UNDER STONE FILL	651.15 SEED	653.20 TEMP. EROS. MATT.	
				0-2.5	≥2.5										0-2.5	≥2.5					
U.S. ROUTE 5						CY	SY	LB	SY												
ST. JOHNSBURY																					
1	249+70	256+32	RT	662				5	294												
2	257+34	262+00	RT	466				3	207												
3	296+80	302+50	LT	570				4	253												
4	302+50	306+50	LT		400	59	267														
5	311+50	316+20	LT	470				3	209												
6	316+80	317+10	LT		30	4	20														
7	317+10	319+30	LT	220				2	98												
8	319+30	323+50	LT		420	62	280														
9	323+50	326+00	LT	250				2	III												
10	327+30	330+90	LT	360				3	160												
11	330+90	332+45	LT		155	23	103														
12	332+45	336+25	LT	380				3	169												
13	336+85	338+25	LT	140				1	62												
14	369+55	375+00	RT		545	81	363														
15	375+00	384+10	RT	910				7	404												
16	384+10	386+15	RT		205	30	137														
SUBTOTALS				4428	1755	259	1170	33	1967												
TOTALS				4428	1755	259*	1170*	33	1967*												

*TOTALS CARRIED FORWARD TO THE ITEM DETAIL SUMMARY SHEET.
(SEE SHEETS 9-14)

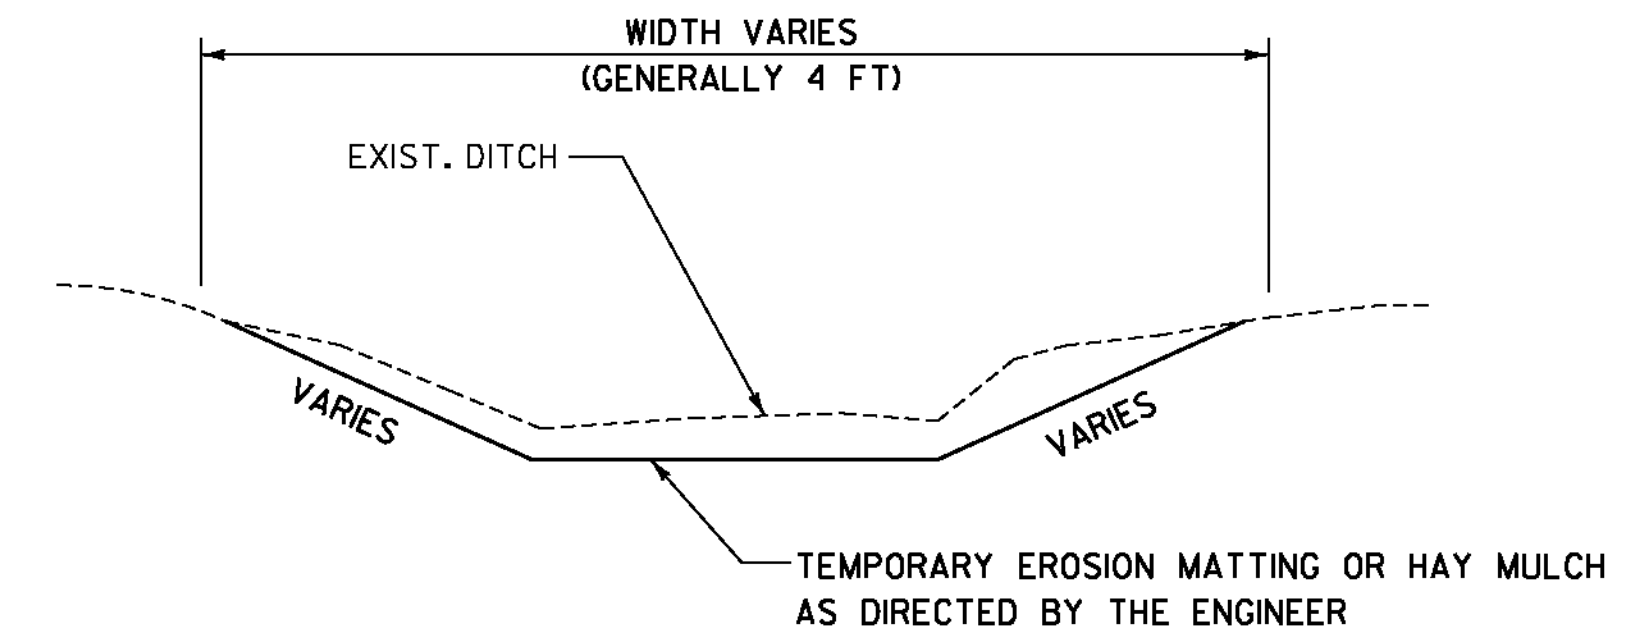

DITCH DETAIL 0 - 2.5 PERCENT

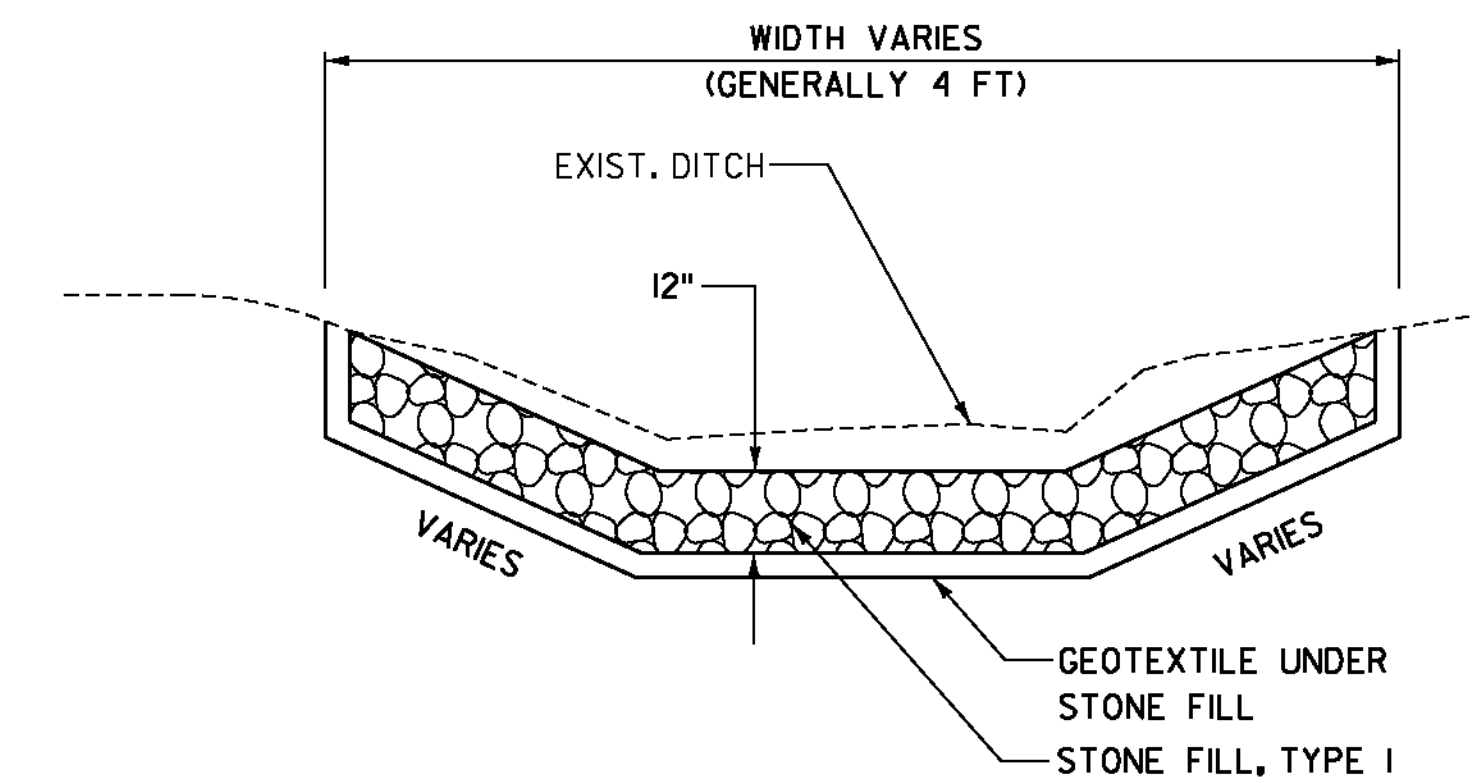

DITCH DETAIL ≥ 2.5 PERCENT

NOTES:

- PIPE INLET AND OUTLET AREAS AND DITCH CLEANING THROUGHOUT THE PROJECT SHALL BE PERFORMED AT LOCATIONS IDENTIFIED ON THIS SHEET AND AS DIRECTED BY THE ENGINEER. PAYMENT WILL BE UNDER THE APPLICABLE EQUIPMENT RENTAL ITEM(S).
- GRADES BETWEEN 0 AND 2.5 PERCENT SHALL USE ITEM 651.15, SEED AND EITHER ITEM 651.25, HAY MULCH OR ITEM 653.20, TEMPORARY EROSION MATTING AS DIRECTED BY THE ENGINEER. GRADES 2.5 PERCENT OR GREATER SHALL USE ITEM 649.31, GEOTEXTILE UNDER STONE FILL AND ITEM 613.10, STONE FILL TYPE I AS DIRECTED BY THE ENGINEER.

NOT TO SCALE

**DITCH
CLEANING
DETAIL
SHEET**

PROJECT NAME: ST. JOHNSBURY-LYNDON

PROJECT NUMBER: STP 2928(I)

FILE NAME: p10c262.dgn

PROJECT LEADER: JLL

DESIGNED BY: MCF

IPARM FILE: p10c262dcs.i

PLOT DATE: 10/17/2013

DRAWN BY: STANTEC

CHECKED BY: JLL

SHEET 32 OF 133

