

STEEL BEAM GUARDRAIL, GALVANIZED
 STA. 263+72.5 TO 265+00, LT
ANCHOR FOR STEEL BEAM RAIL
 STA. 263+72.5, LT

REMOVAL AND DISPOSAL OF GUARDRAIL
 STA. 263+73 TO 265+00, LT

ADJUST ELEVATION OF VALVE BOX
 STA. 260+58, RT


DURABLE & TEMPORARY 4 INCH WHITE LINE
 (ALL LINES WILL INCLUDE EDGE LINE BREAKS
 AND RADII FOR SIDE ROADS)
 STA. 260+00 TO 265+00, SOLID LT & RT
 STA. 260+00 TO 261+98, DOTTED LT

DURABLE & TEMPORARY 4 INCH YELLOW LINE
 (ALL LINES WILL INCLUDE ϕ BREAKS FOR SIDE ROADS)
 STA. 260+00 TO 260+19, SOLID LT & RT
 STA. 260+19 TO 263+36, DOUBLE SOLID LT & RT
 STA. 263+36 TO 265+00, SOLID LT & RT

DURABLE & TEMPORARY 8 INCH YELLOW LINE
 STA. 260+92 TO 262+79, SOLID LT (DIAGONALS)
 SEE DETAIL ON SHEET 30

DURABLE & TEMPORARY LETTER OR SYMBOL
 STA. 264+59, LT "AHEAD"
 STA. 264+99, LT "SIGNAL"

REMOVING SIGNS
 AS SHOWN - 1

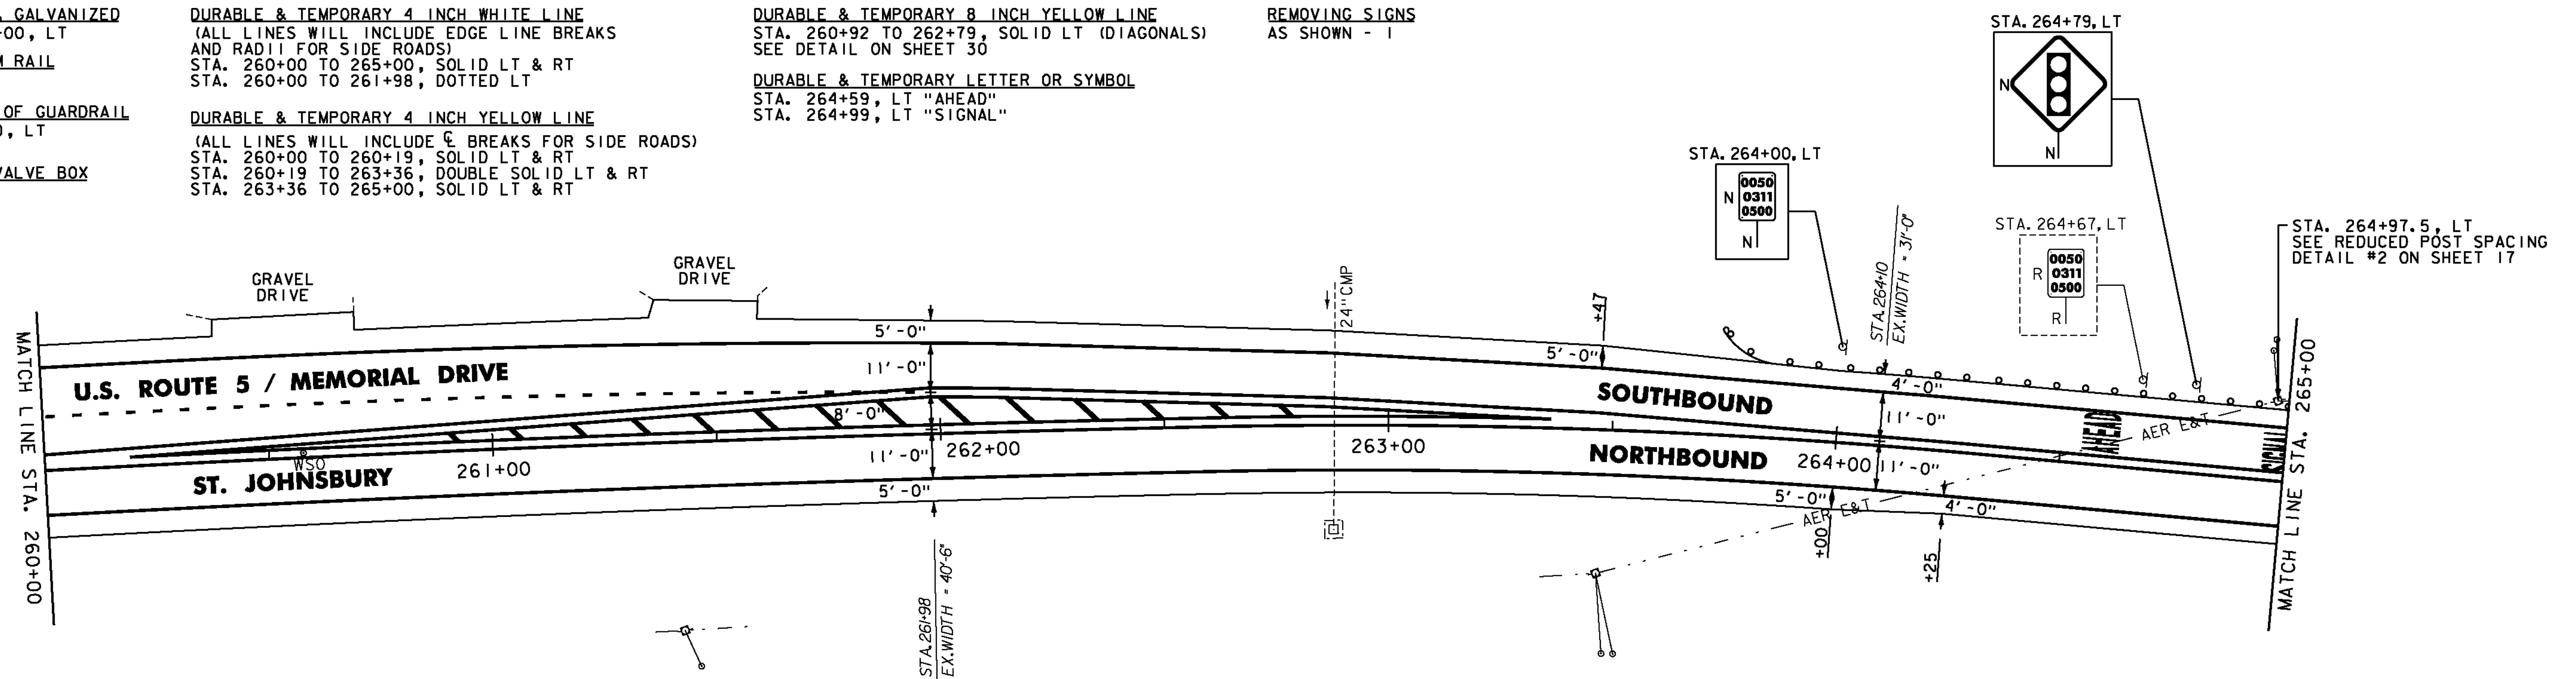


STEEL BEAM GUARDRAIL, GALVANIZED
 STA. 265+00 TO 268+00, LT
REMOVAL AND DISPOSAL OF GUARDRAIL
 STA. 265+00 TO 268+00, LT

DURABLE & TEMPORARY 4 INCH WHITE LINE
 (ALL LINES WILL INCLUDE EDGE LINE BREAKS
 AND RADII FOR SIDE ROADS)
 STA. 265+00 TO 268+00, SOLID LT & RT

DURABLE & TEMPORARY 4 INCH YELLOW LINE
 (ALL LINES WILL INCLUDE ϕ BREAKS FOR SIDE ROADS)
 STA. 265+00 TO 268+00, SOLID LT & RT

REMOVING SIGNS
 AS SHOWN - 1

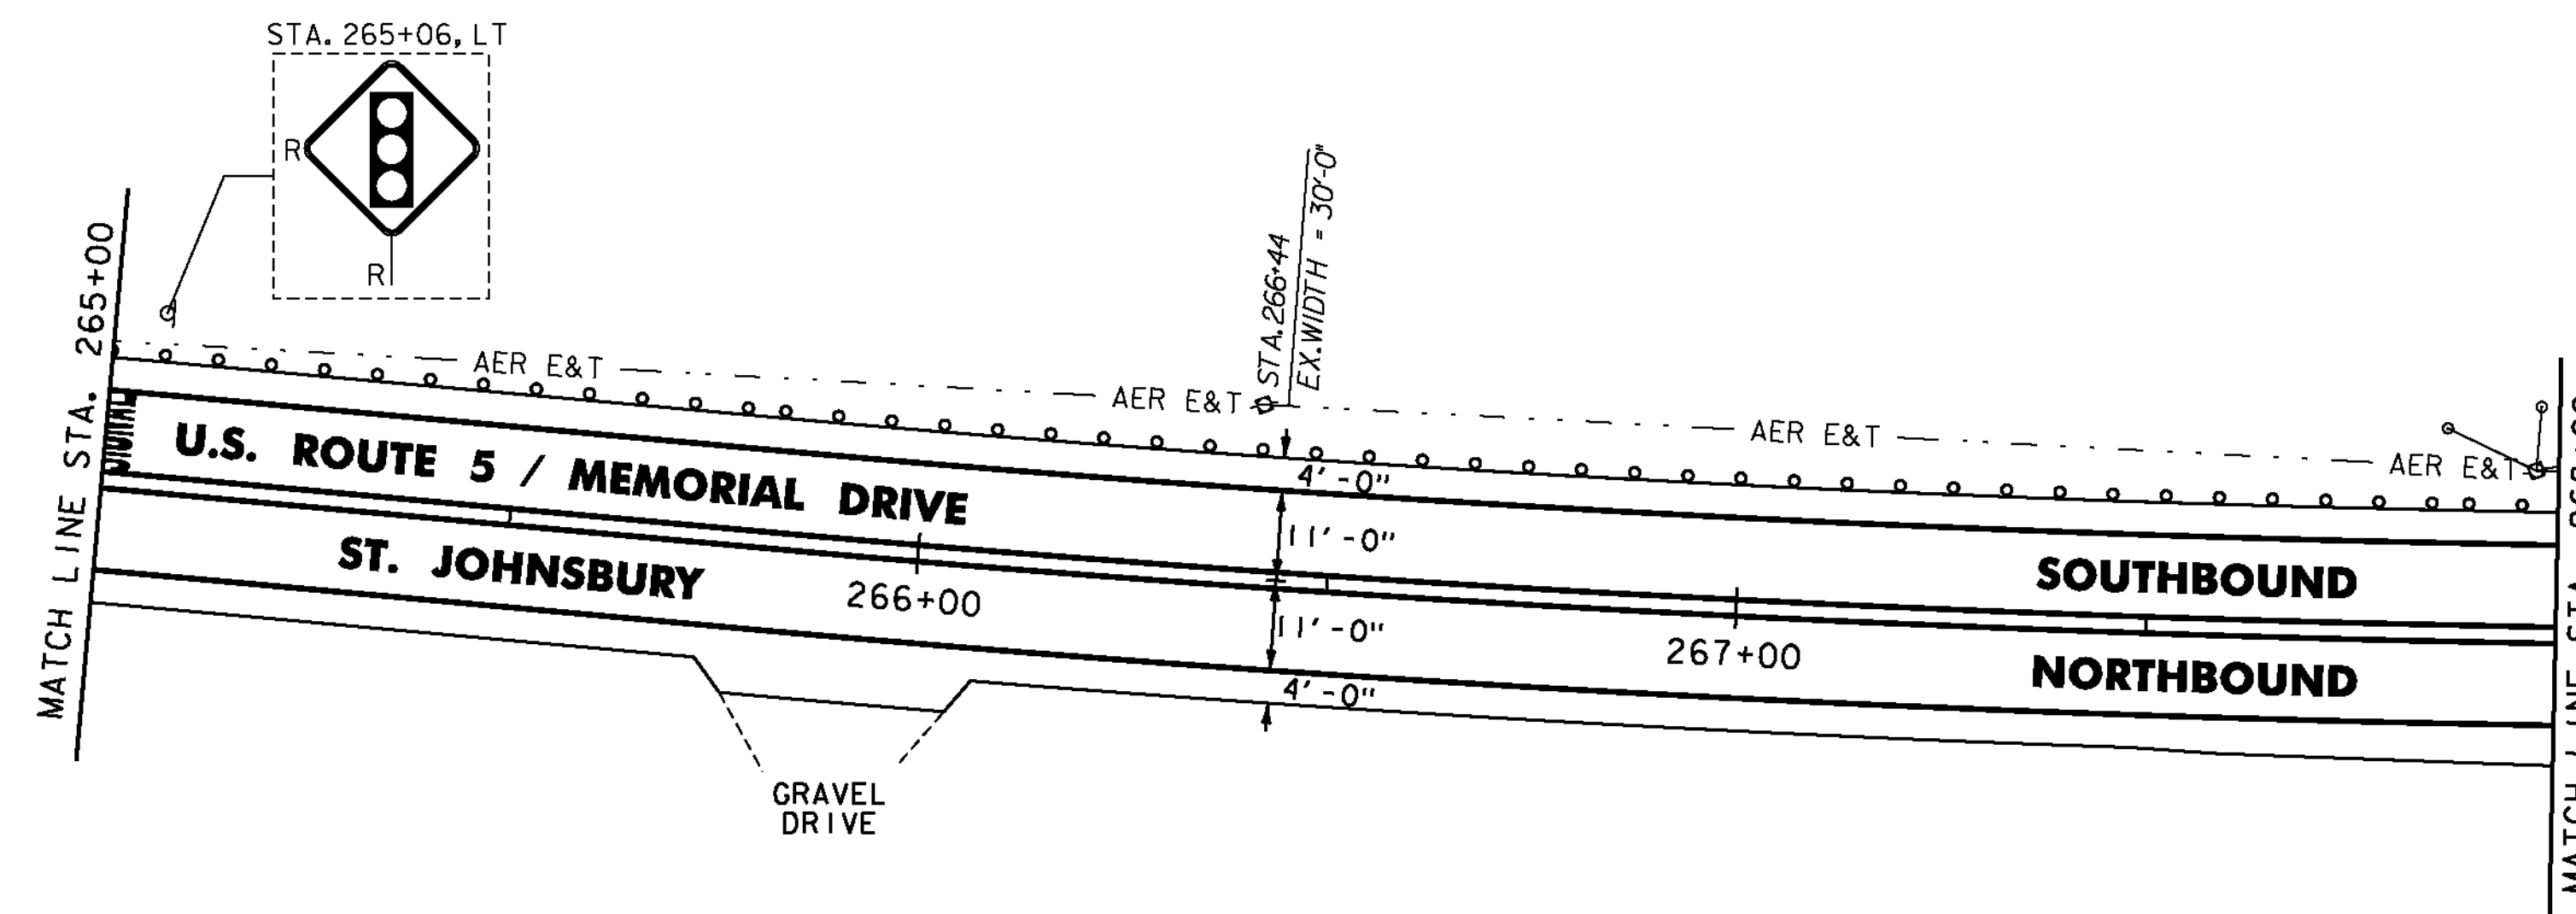

NOTES:

1. FOR LEGENDS, SEE SHEET 33.
2. ALL EXISTING SIGNS NOT SHOWN SHALL BE RETAINED.
3. DURABLE MARKINGS DETAILED ON THIS SHEET ARE OPTION BID ITEMS. SEE SHEETS 6-7.

NOT TO SCALE



PROJECT LAYOUT SHEET #15

PROJECT NAME: ST. JOHNSBURY-LYNDON

PROJECT NUMBER: STP 2928(I)

FILE NAME: p10c262.dgn

PROJECT LEADER: JLL

DESIGNED BY: MCF

IPARM FILE: p10c262i15.i

PLOT DATE: 10/17/2013

DRAWN BY: STANTEC

CHECKED BY: JLL

SHEET 47 OF 133