


MILLED RUMBLE STRIPS
STA. 313+00 TO 318+00, ☐

DURABLE & TEMPORARY 4 INCH WHITE LINE
(ALL LINES WILL INCLUDE EDGE LINE BREAKS
AND RADII FOR SIDE ROADS)
STA. 313+00 TO 318+00, SOLID LT & RT

DURABLE & TEMPORARY 4 INCH YELLOW LINE
(ALL LINES WILL INCLUDE ☐ BREAKS FOR SIDE ROADS)
STA. 313+00 TO 318+00, SOLID LT & RT

DURABLE & TEMPORARY 8 INCH WHITE LINE
STA. 316+81 TO 316+93, SOLID RT (HYDRANT)
SEE DETAIL ON SHEET 29

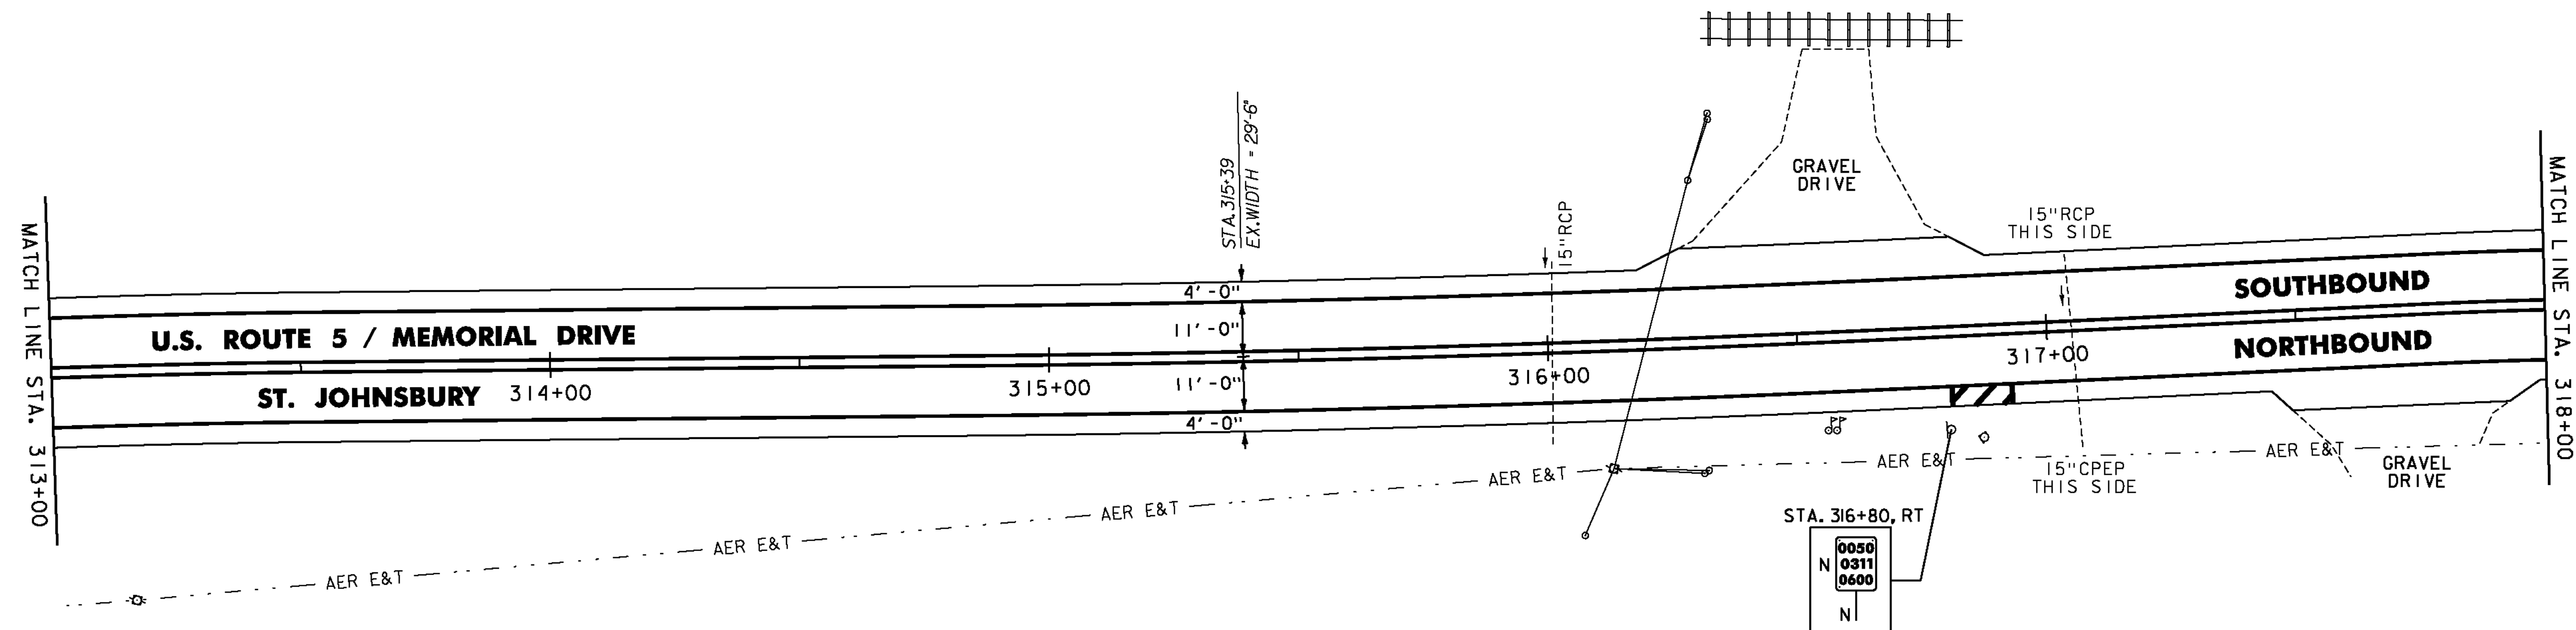

THINNING AND TRIMMING FOR SIGNS
STA. 320+03, LT
SEE DETAIL ON SHEET 31

ANCHOR FOR STEEL BEAM RAIL
STA. 320+04, RT

DURABLE & TEMPORARY 4 INCH WHITE LINE
(ALL LINES WILL INCLUDE EDGE LINE BREAKS
AND RADII FOR SIDE ROADS)
STA. 318+00 TO 323+00, SOLID LT & RT


DURABLE & TEMPORARY 4 INCH YELLOW LINE
(ALL LINES WILL INCLUDE ☐ BREAKS FOR SIDE ROADS)
STA. 318+00 TO 323+00, SOLID LT & RT

REMOVING SIGNS
AS SHOWN - I

MILLED RUMBLE STRIPS
STA. 318+00 TO 323+00, ☐

REMOVAL AND DISPOSAL OF GUARDRAIL
STA. 320+04 TO 323+00, RT

STEEL BEAM GUARDRAIL, GALVANIZED
STA. 320+04 TO 323+00, RT

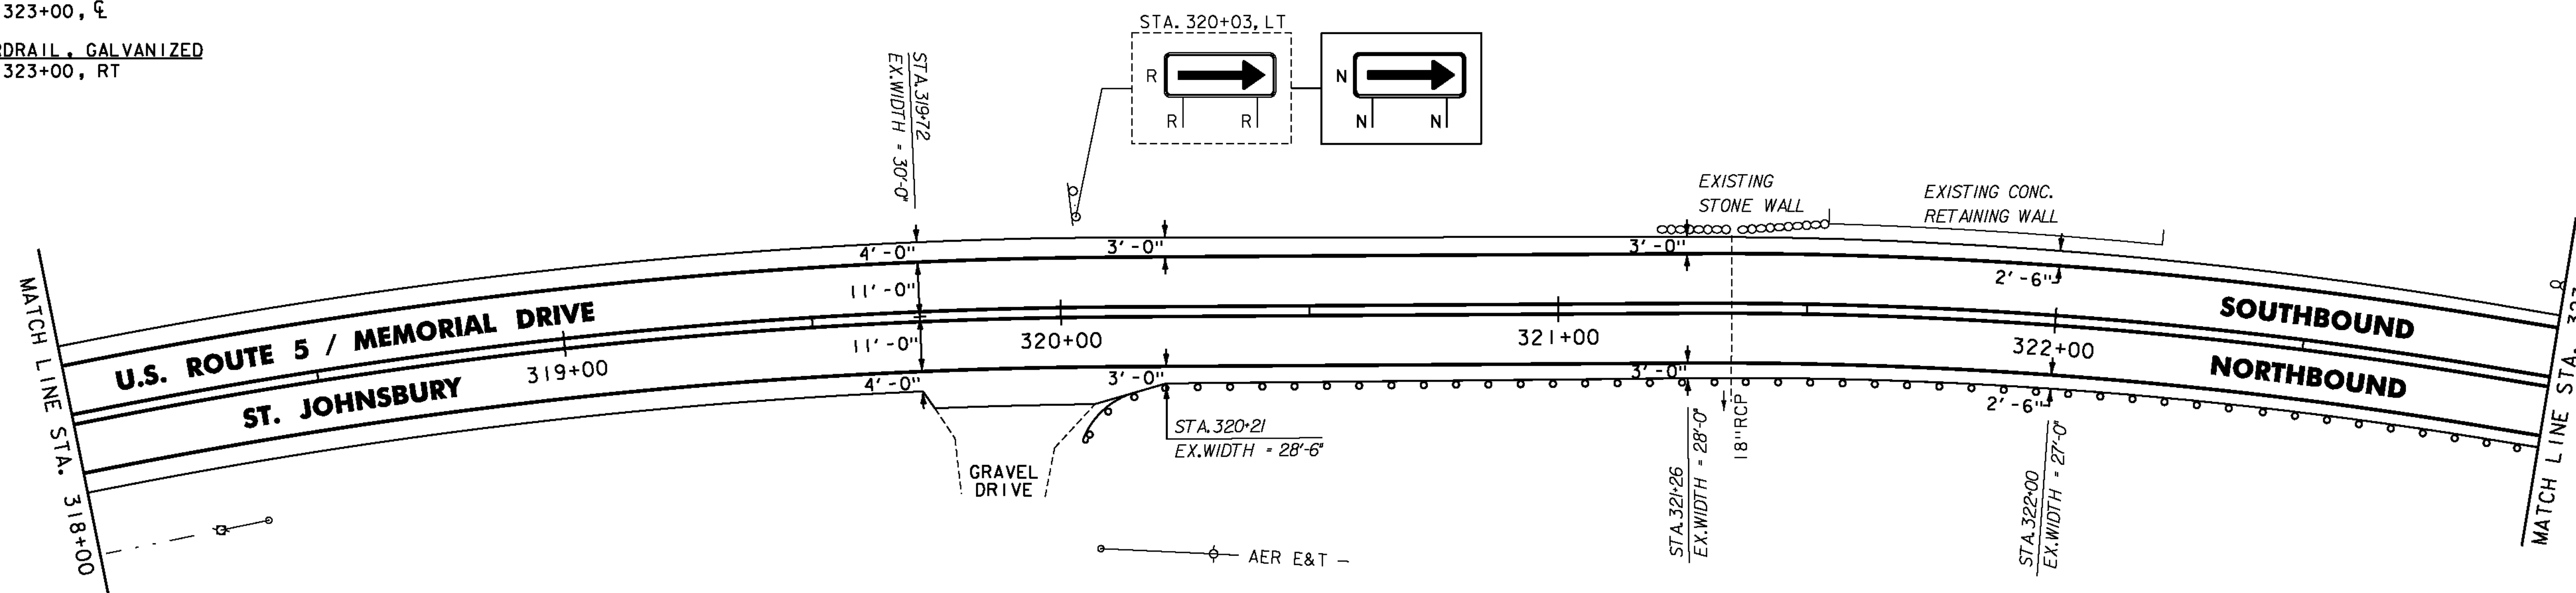

NOTES:

1. FOR LEGENDS, SEE SHEET 33.
2. ALL EXISTING SIGNS NOT SHOWN SHALL BE RETAINED.
3. DURABLE MARKINGS DETAILED ON THIS SHEET ARE OPTION BID ITEMS. SEE SHEETS 6-7.

NOT TO SCALE



PROJECT LAYOUT SHEET #21

PROJECT NAME: ST. JOHNSBURY-LYNDON

PROJECT NUMBER: STP 2928(I)

FILE NAME: p10c262.dgn

PROJECT LEADER: JLL

DESIGNED BY: MCF

IPARM FILE: p10c262i21.i

PLOT DATE: 10/17/2013

DRAWN BY: STANTEC

CHECKED BY: JLL

SHEET 53 OF 133