


MILLED RUMBLE STRIPS  
STA. 380+00 TO 385+00, ☐

ADJUST ELEVATION OF VALVE BOX  
STA. 381+64, LT

DURABLE & TEMPORARY 4 INCH WHITE LINE  
(ALL LINES WILL INCLUDE EDGE LINE BREAKS  
AND RADII FOR SIDE ROADS)  
STA. 380+00 TO 385+00, SOLID LT & RT

DURABLE & TEMPORARY 4 INCH YELLOW LINE  
(ALL LINES WILL INCLUDE ☐ BREAKS FOR SIDE ROADS)  
STA. 380+00 TO 385+00, SOLID LT & RT

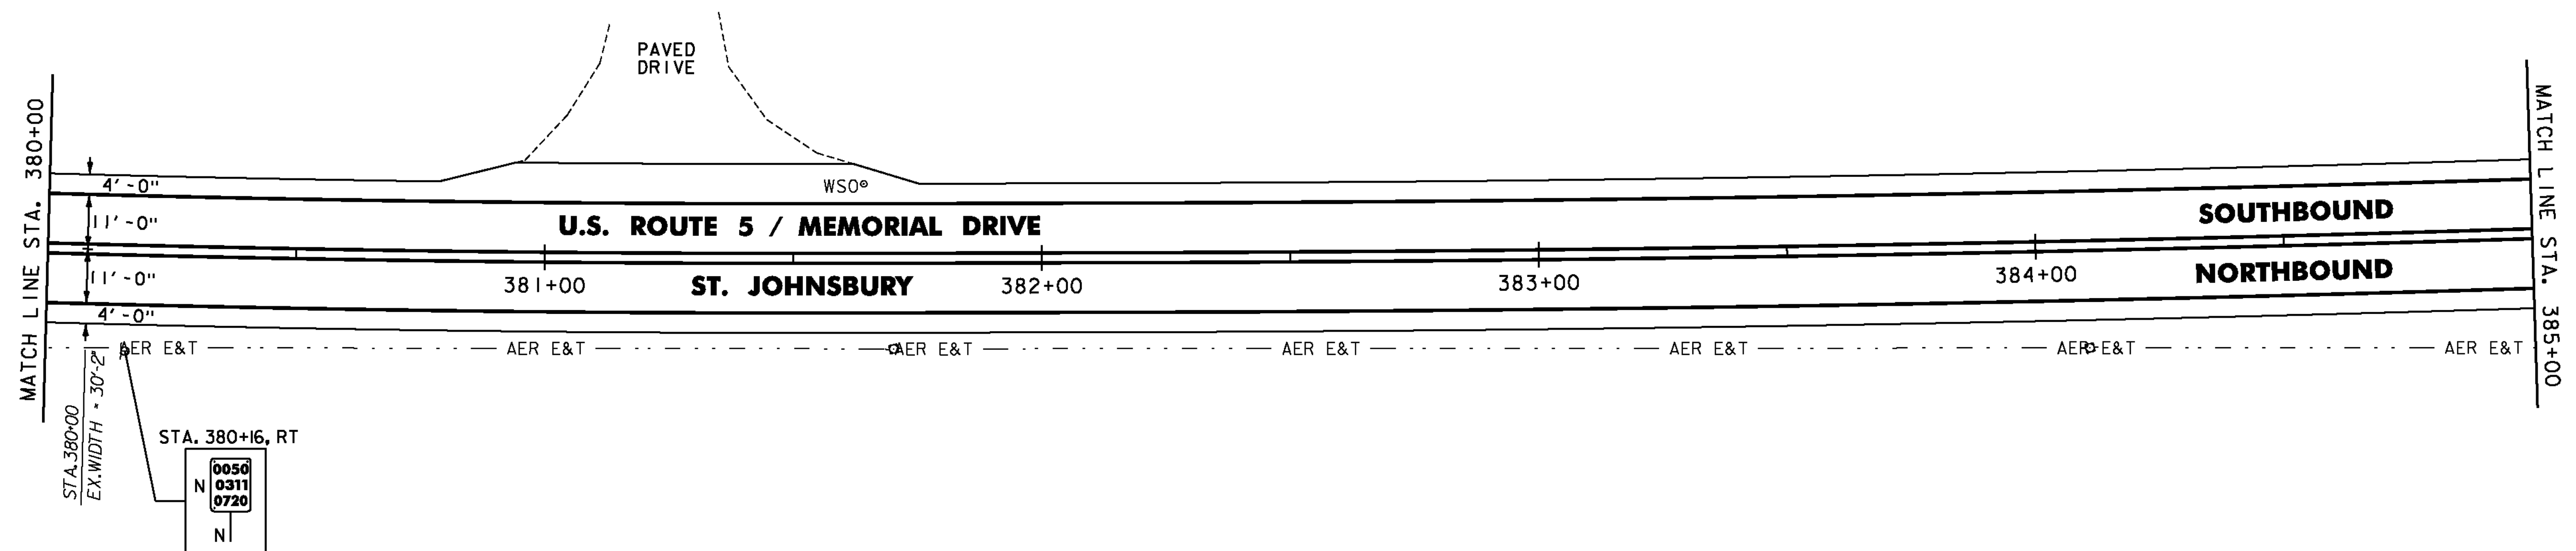


MILLED RUMBLE STRIPS  
STA. 385+00 TO 390+00, ☐

DURABLE & TEMPORARY 4 INCH WHITE LINE  
(ALL LINES WILL INCLUDE EDGE LINE BREAKS  
AND RADII FOR SIDE ROADS)  
STA. 385+00 TO 390+00, SOLID LT & RT

DURABLE & TEMPORARY 4 INCH YELLOW LINE  
(ALL LINES WILL INCLUDE ☐ BREAKS FOR SIDE ROADS)  
STA. 385+00 TO 390+00, SOLID LT & RT

REMOVING SIGNS  
AS SHOWN - I

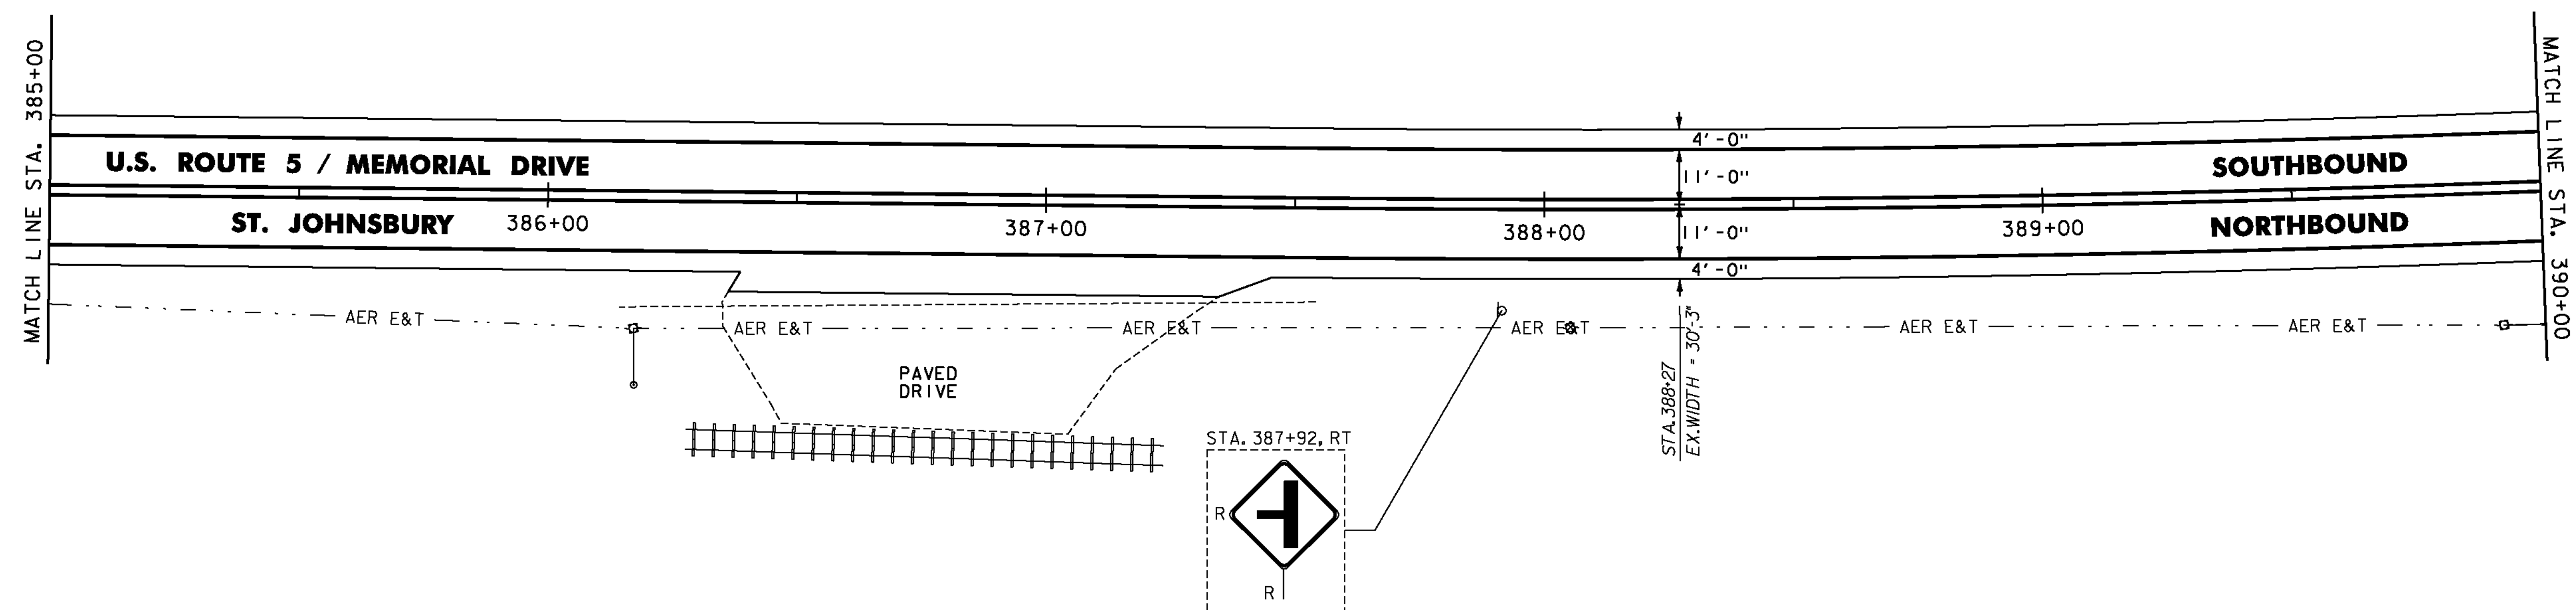

NOTES:

1. FOR LEGENDS, SEE SHEET 33.
2. ALL EXISTING SIGNS NOT SHOWN SHALL BE RETAINED.
3. DURABLE MARKINGS DETAILED ON THIS SHEET ARE OPTION BID ITEMS. SEE SHEETS 6-7.

NOT TO SCALE



**PROJECT LAYOUT SHEET #28**

PROJECT NAME: ST. JOHNSBURY-LYNDON

PROJECT NUMBER: STP 2928(I)

FILE NAME: p10c262.dgn

PROJECT LEADER: JLL

DESIGNED BY: MCF

IPARM FILE: p10c262i28.i

PLOT DATE: 10/17/2013

DRAWN BY: STANTEC

CHECKED BY: JLL

SHEET 60 OF 133