

REHAB. Dis. CBs OR Mhs. CLASS I OR II
 STA. 65+50, LT
 STA. 66+16, RT
 STA. 66+19, LT
 STA. 66+83, LT
 STA. 67+58, LT

CHANGING ELEVATION OF SEWER MANHOLES
 STA. 65+74, RT
 STA. 67+58, RT

BITUMINOUS CONCRETE GUTTERS AND TRAFFIC ISLANDS
 STA. 65+05 TO 68+00, LT
 (FOR DETAIL, SEE SHEET 31)

DURABLE & TEMPORARY 4 INCH WHITE LINE
 (ALL LINES WILL INCLUDE EDGE LINE BREAKS AND RADIUS FOR SIDE ROADS)
 STA. 63+00 TO 68+00, SOLID LT & RT
 STA. 64+25, SOLID LT (EDGELINES, YORK STREET TH-57)

DURABLE & TEMPORARY 4 INCH YELLOW LINE
 (ALL LINES WILL INCLUDE E BREAKS FOR SIDE ROADS)
 STA. 63+00 TO 68+00, SOLID LT & RT
 STA. 64+25, DOUBLE SOLID LT (YORK STREET TH-57)

DURABLE & TEMPORARY 24 INCH STOP BAR
 STA. 64+25, LT (YORK STREET TH-57)

DURABLE & TEMPORARY LETTER OR SYMBOL
 STA. 64+25, LT (YORK STREET TH-57) "STOP"

REMOVING SIGNS AS SHOWN - 10

REHAB. Dis. CBs OR Mhs. CLASS I OR II
 STA. 68+22, LT
 STA. 68+83, LT
 STA. 68+86, LT


BITUMINOUS CONCRETE GUTTERS AND TRAFFIC ISLANDS
 STA. 68+00 TO 68+88, LT
 FOR DETAIL, SEE SHEET 31

DURABLE & TEMPORARY 4 INCH WHITE LINE
 (ALL LINES WILL INCLUDE EDGE LINE BREAKS AND RADIUS FOR SIDE ROADS)
 STA. 68+00 TO 71+00, SOLID LT & RT

DURABLE & TEMPORARY 4 INCH YELLOW LINE
 (ALL LINES WILL INCLUDE E BREAKS FOR SIDE ROADS)
 STA. 68+00 TO 70+05, SOLID LT & RT
 STA. 70+05 TO 71+00, DOUBLE SOLID LT & RT

DURABLE & TEMPORARY 8 INCH WHITE LINE
 STA. 70+48 TO 70+57, LT (HYDRANT)
 SEE SHEET 29

DURABLE & TEMPORARY 8 INCH YELLOW LINE
 STA. 70+05 TO 71+00, LT & RT (DIAGONALS)
 SEE SHEET 30

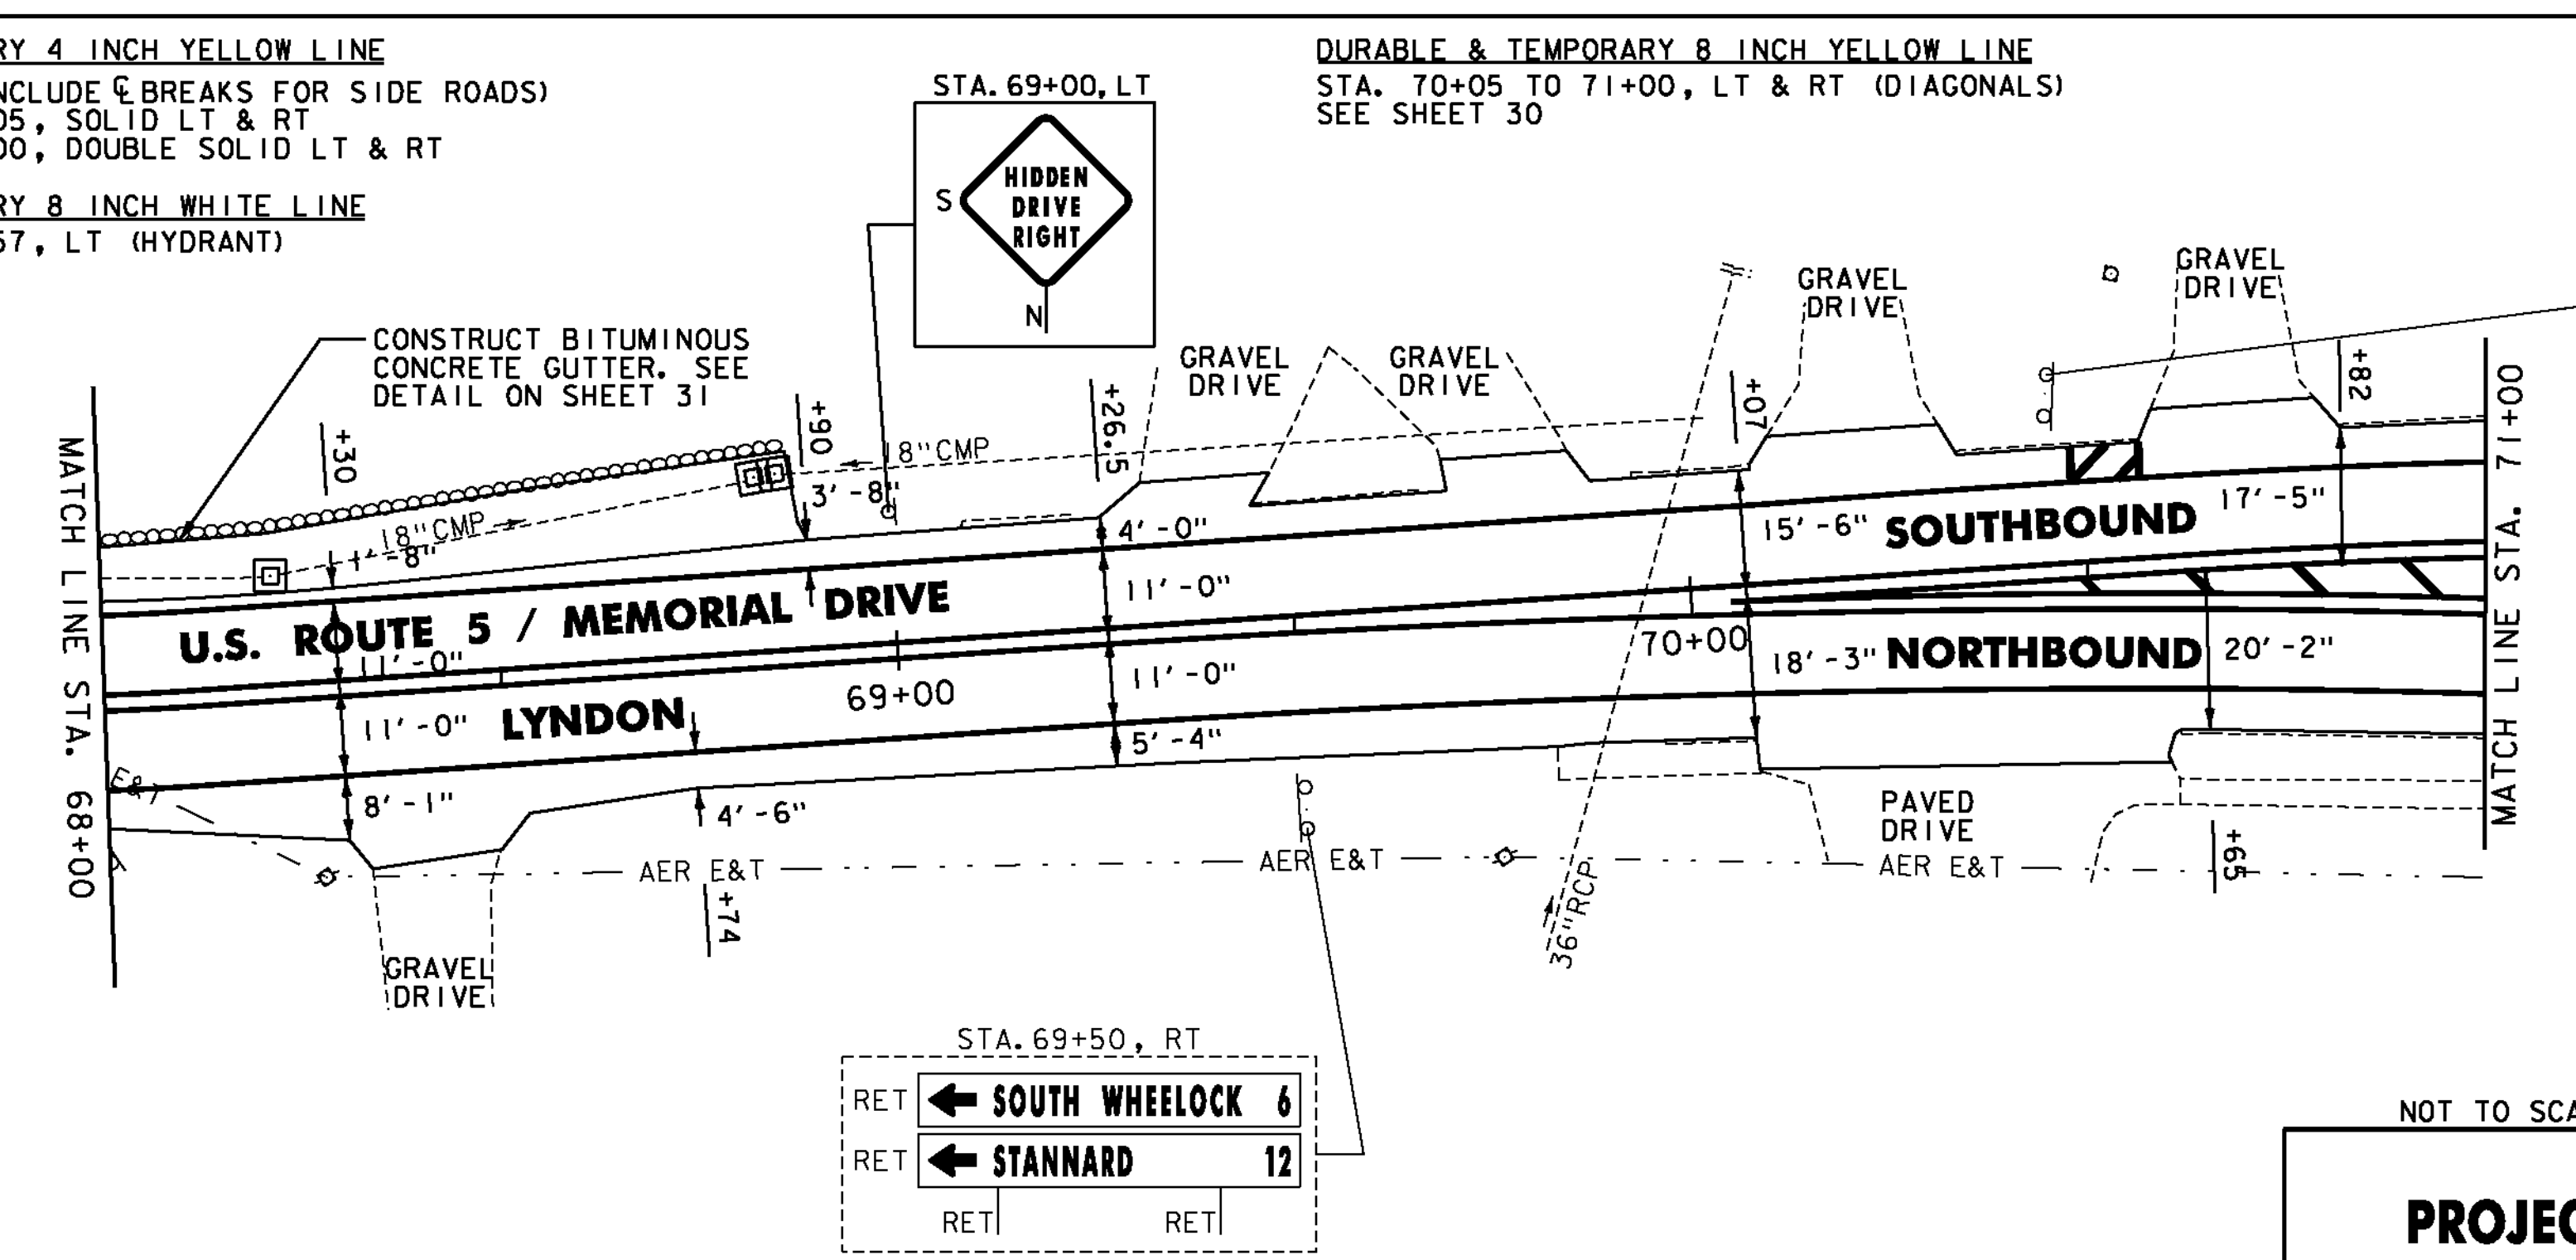

REMOVING SIGNS AS SHOWN - 3
 ERECTING SALVAGED SIGNS AS SHOWN - 3

NOTES:
 1. FOR LEGENDS, SEE SHEET 33.
 2. ALL EXISTING SIGNS NOT SHOWN SHALL BE RETAINED.
 3. DURABLE MARKINGS DETAILED ON THIS SHEET ARE OPTION BID ITEMS. SEE SHEETS 6-7.

NOT TO SCALE

PROJECT LAYOUT SHEET #37



PROJECT NAME: ST. JOHNSBURY-LYNDON
PROJECT NUMBER: STP 2928(I)
FILE NAME: p10c262.dgn
PROJECT LEADER: JLL
DESIGNED BY: MCF
IPARM FILE: p10c262137.I
PLOT DATE: 10/17/2013
DRAWN BY: STANTEC
CHECKED BY: JLL
SHEET 69 OF 133