

DURABLE & TEMPORARY 4 INCH WHITE LINE
 (ALL LINES WILL INCLUDE EDGE LINE BREAKS AND RADIUS FOR SIDE ROADS)
 STA. 115+00 TO 119+00, SOLID LT & RT
 STA. 115+61 TO 116+61, DOTTED RT
 STA. 116+61 TO 117+36, SOLID RT (LANE LINE)


DURABLE & TEMPORARY 4 INCH YELLOW LINE
 (ALL LINES WILL INCLUDE & BREAKS FOR SIDE ROADS)
 STA. 115+00 TO 116+39, DOUBLE SOLID LT & RT
 STA. 116+39 TO 117+36, DOUBLE SOLID LT
 STA. 117+97 TO 118+85, DOUBLE SOLID LT & RT
 STA. 118+85 TO 119+00, SOLID LT & RT

DURABLE & TEMPORARY 8 INCH YELLOW LINE
 STA. 115+00 TO 116+39, SOLID LT & RT (DIAGONALS)
 SEE DETAIL ON SHEET 30
 STA. 117+97 TO 118+85, SOLID LT & RT (DIAGONALS)
 SEE DETAIL ON SHEET 30

DURABLE LETTER OR SYMBOL
 STA. 116+65, RT "ONLY"
 STA. 117+32, RT "ARROW"

TEMPORARY LETTER OR SYMBOL
 STA. 117+32, RT "ARROW"


REMOVING SIGNS
 AS SHOWN - 3

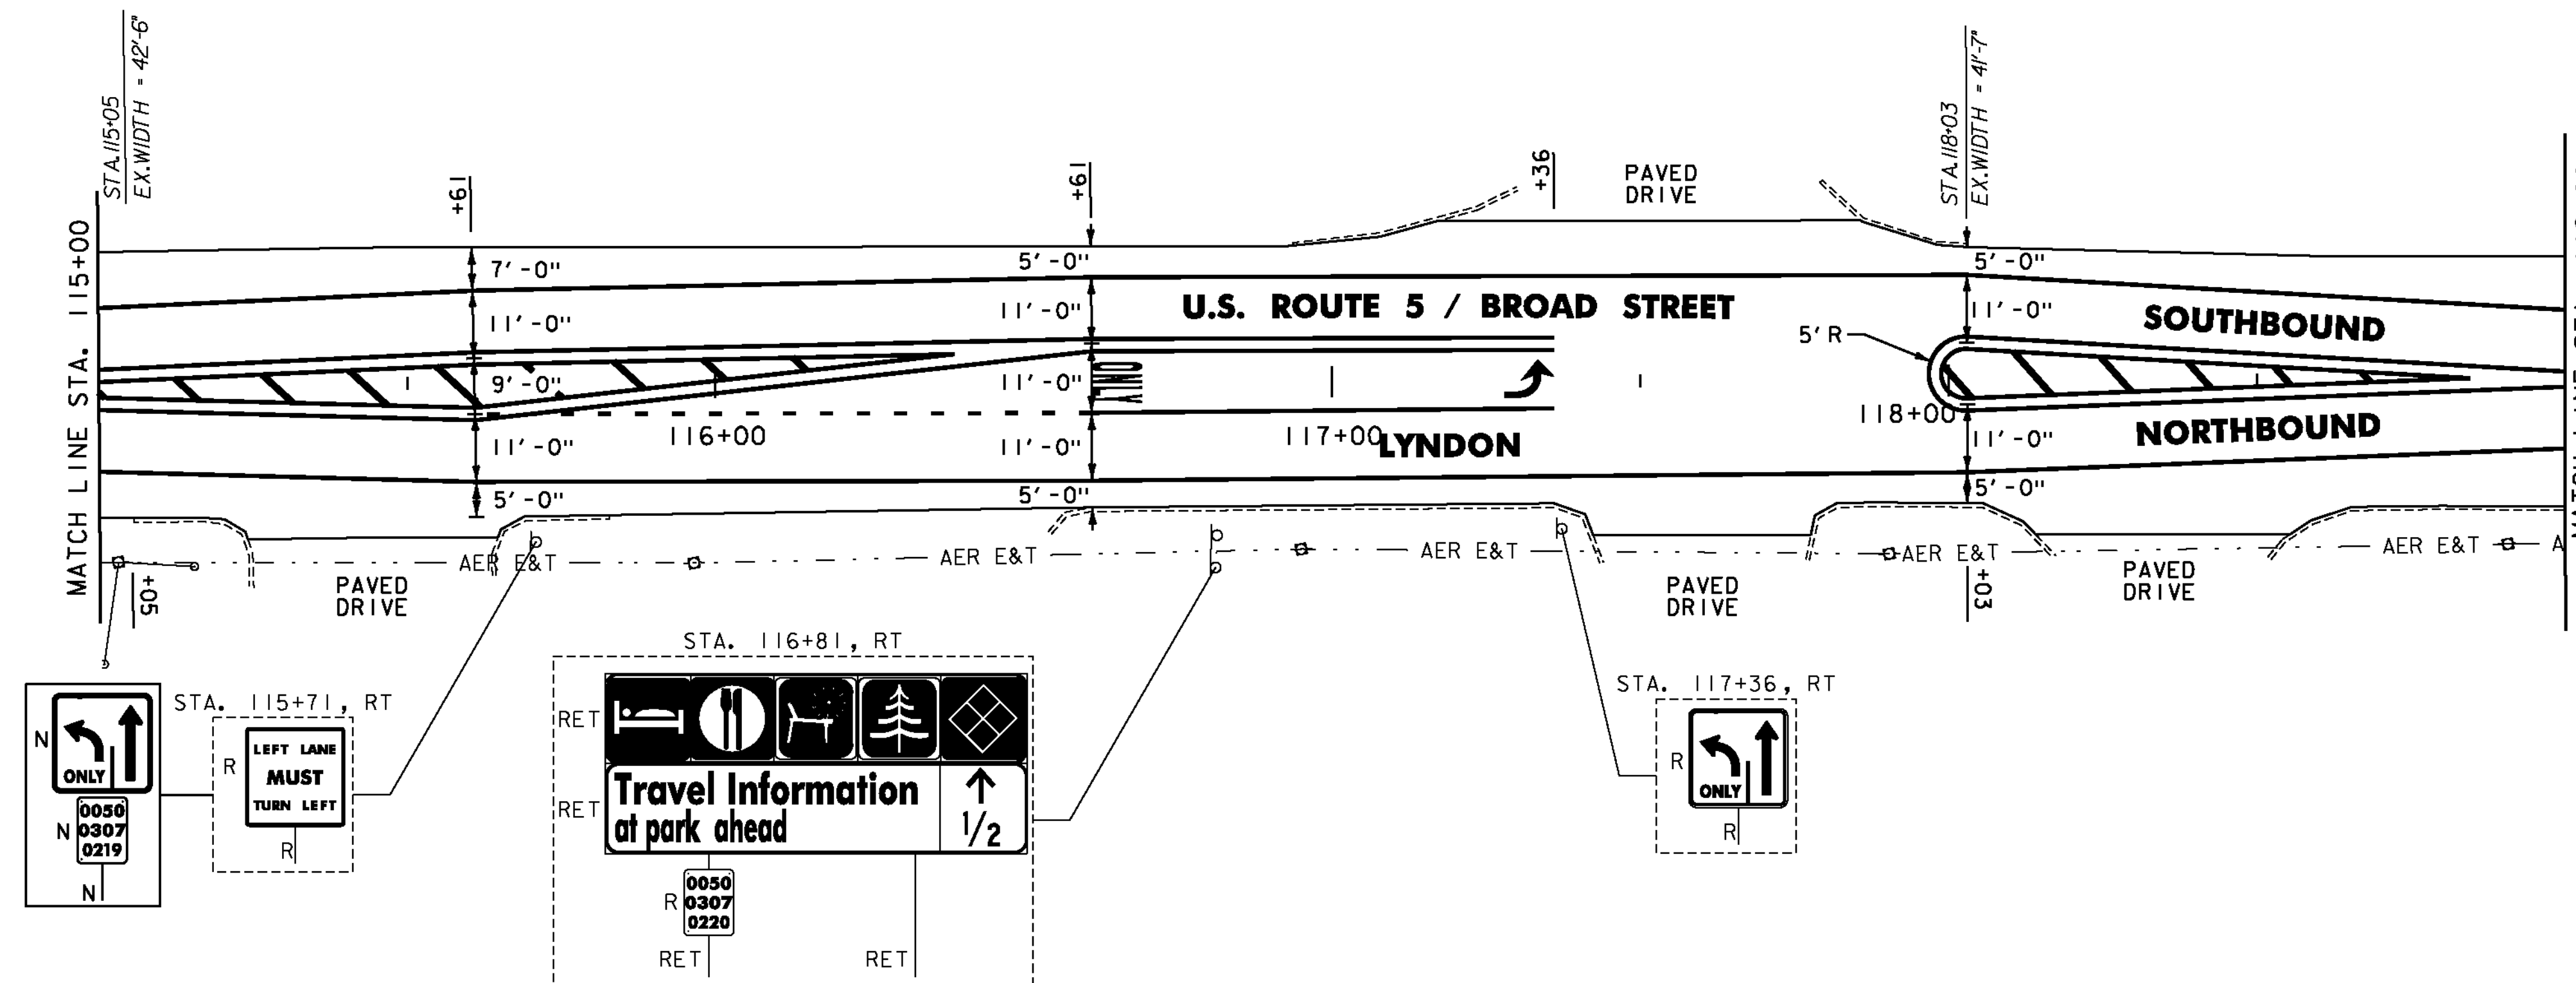

CHANGING ELEVATION OF SEWER MANHOLES
 STA. 119+62, LT

DURABLE & TEMPORARY 4 INCH WHITE LINE
 (ALL LINES WILL INCLUDE EDGE LINE BREAKS AND RADIUS FOR SIDE ROADS)
 STA. 119+00 TO 123+00, SOLID LT & RT

DURABLE & TEMPORARY 4 INCH YELLOW LINE
 (ALL LINES WILL INCLUDE & BREAKS FOR SIDE ROADS)
 STA. 119+00 TO 123+00, SOLID LT & RT

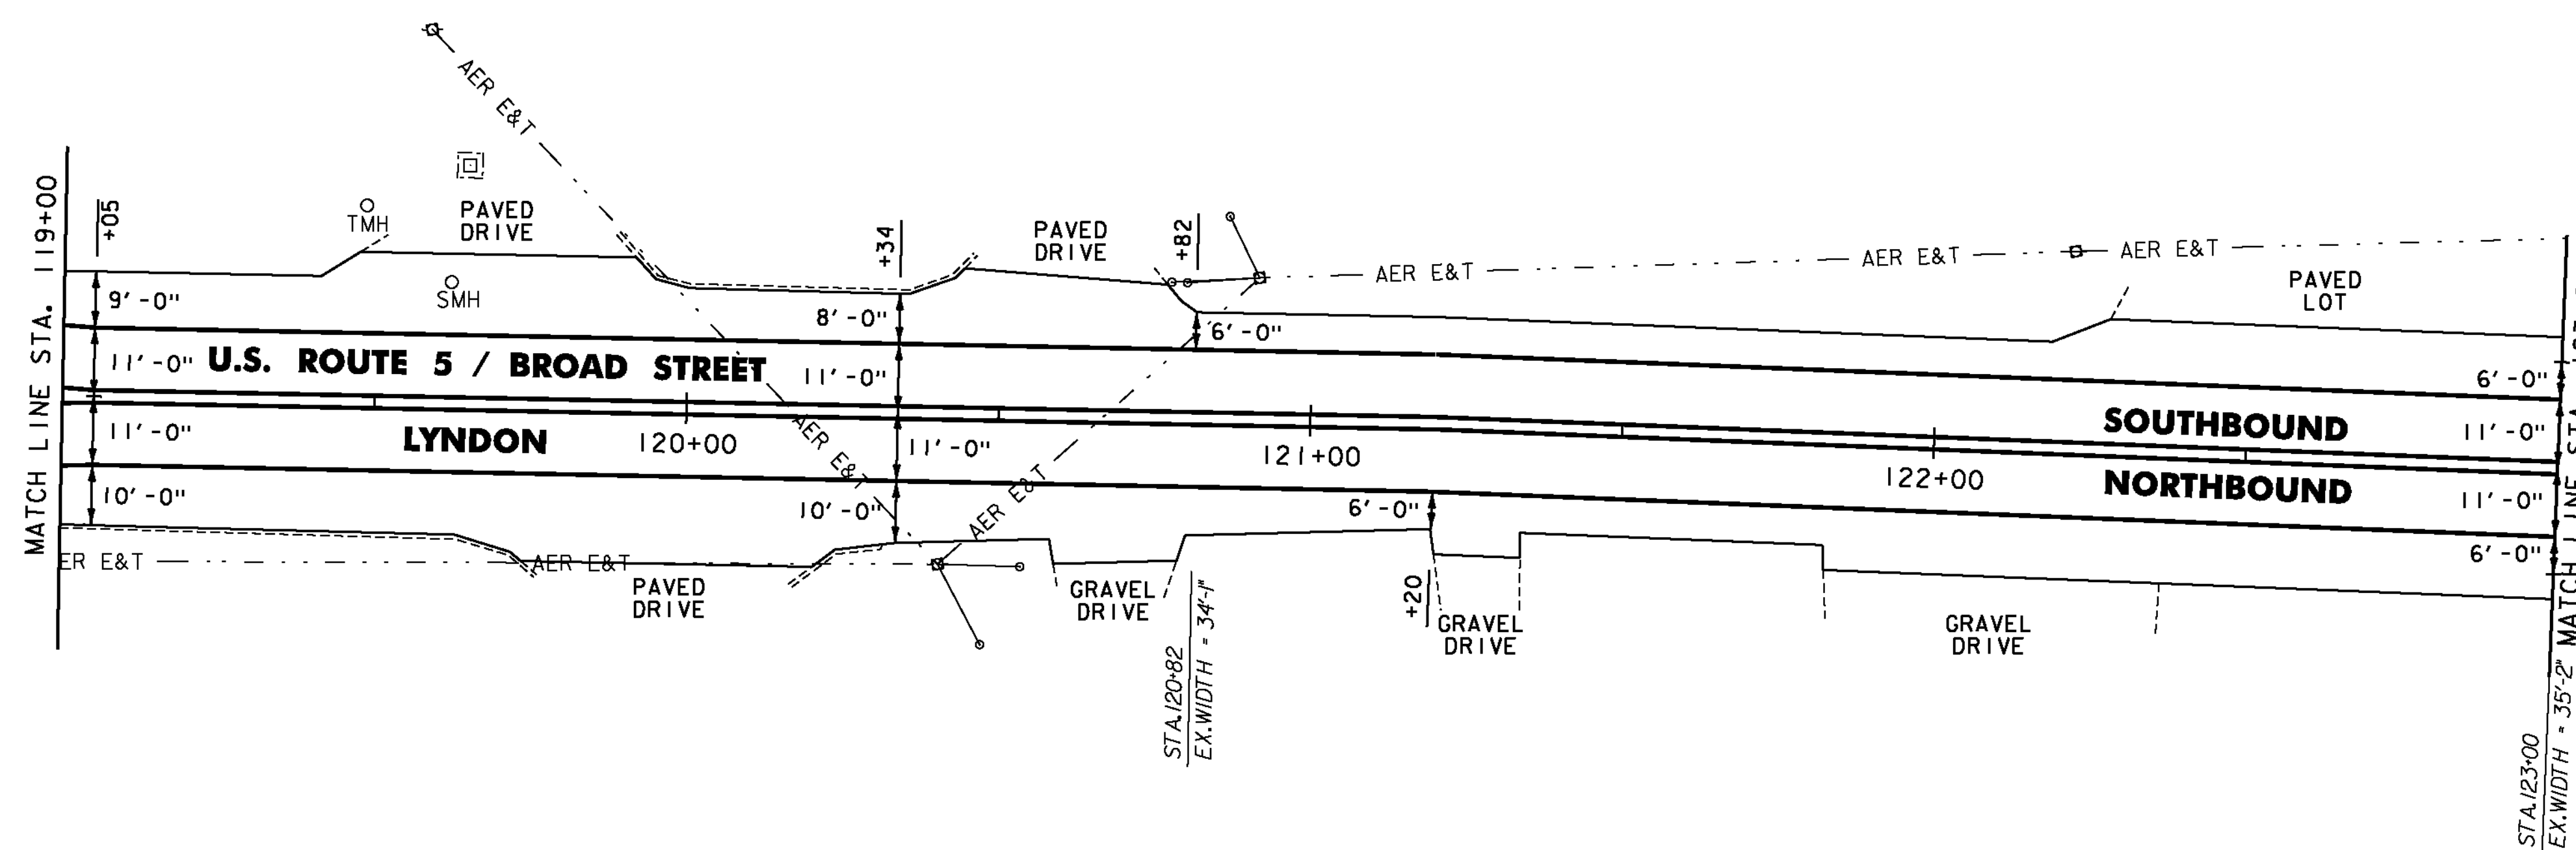

NOTES:

- FOR LEGENDS, SEE SHEET 33.
- ALL EXISTING SIGNS NOT SHOWN SHALL BE RETAINED.
- DURABLE MARKINGS DETAILED ON THIS SHEET ARE OPTION BID ITEMS. SEE SHEETS 6-7.

NOT TO SCALE



PROJECT LAYOUT SHEET #45

PROJECT NAME: ST. JOHNSBURY-LYNDON

PROJECT NUMBER: STP 2928(I)

FILE NAME: p10c262.dgn

PROJECT LEADER: JLL

DESIGNED BY: MCF

IPARM FILE: p10c262i45.i

PLOT DATE: 10/17/2013

DRAWN BY: STANTEC

CHECKED BY: JLL

SHEET 77 OF 133